


three inches = one foot
one and one half inches = one foot
one inch = one foot
three quarters inch = one foot
one half inch = one foot
three eighths inch = one foot
one quarter inch = one foot
one eighth inch = one foot

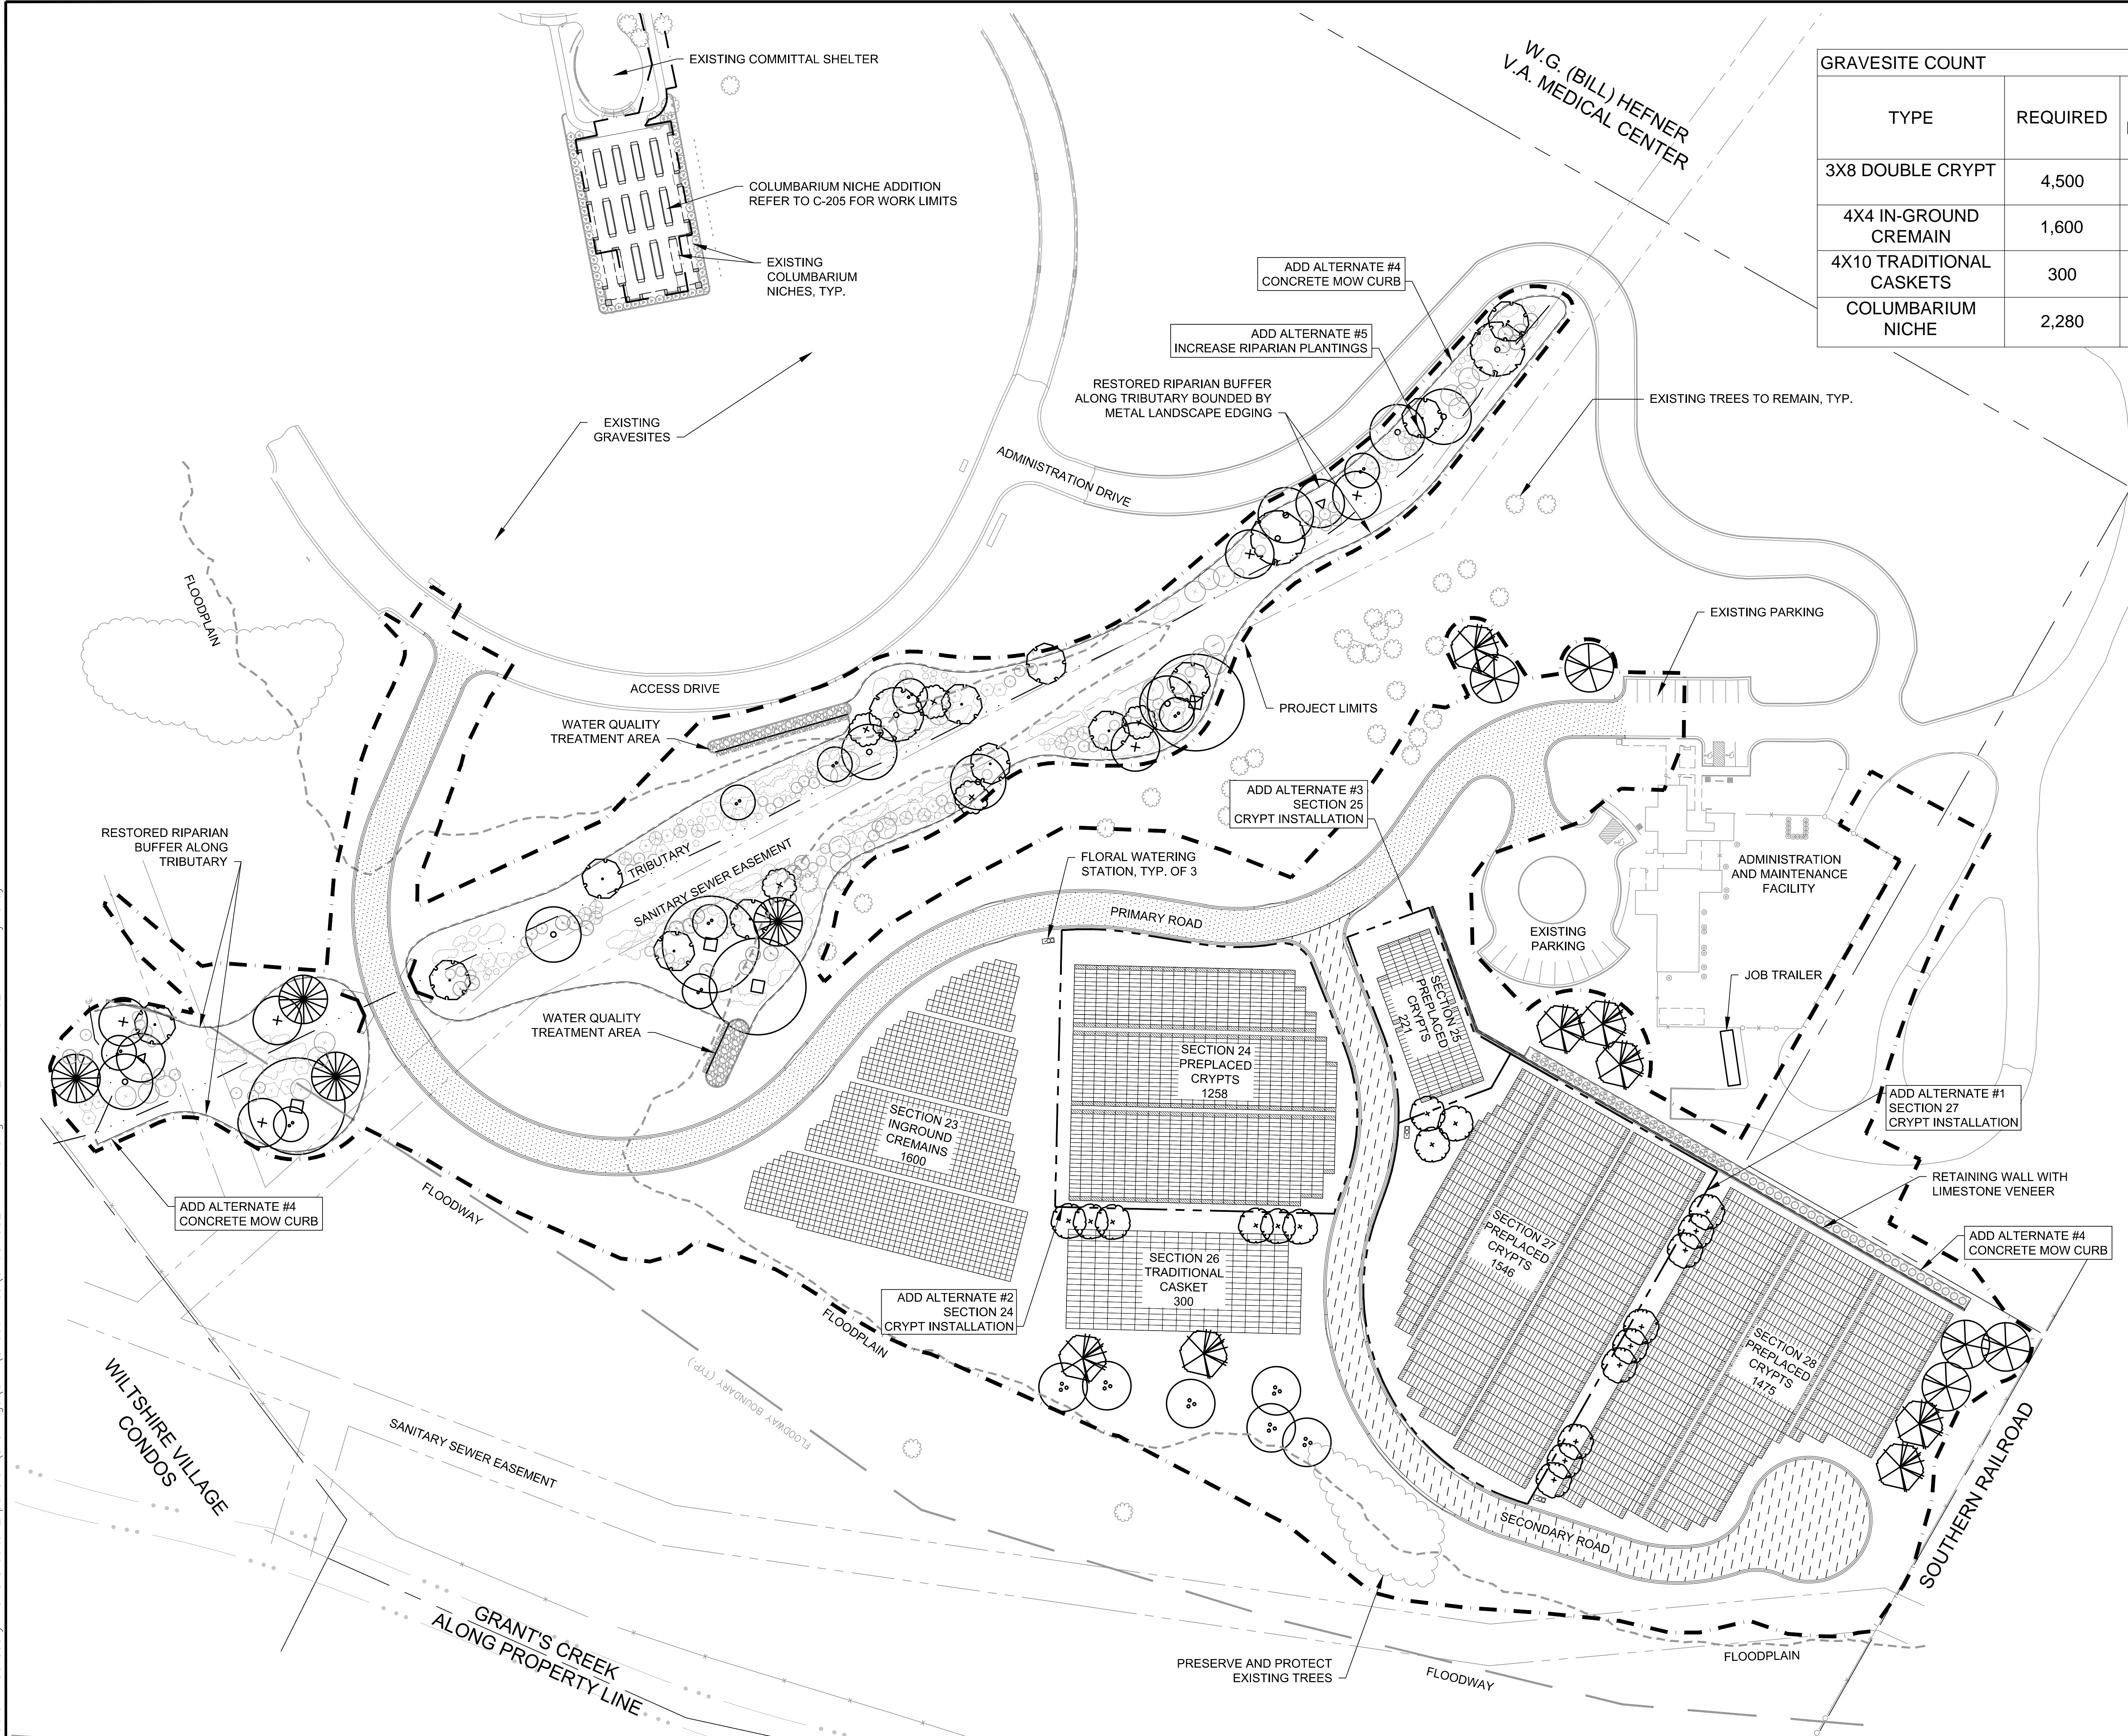


GRAVESITE COUNT						
TYPE	REQUIRED	PROVIDED IN BASE BID	PROVIDED IN ADD ALTERNATE #1	PROVIDED IN ADD ALTERNATE #2	PROVIDED IN ADD ALTERNATE #3	ACREAGE
3X8 DOUBLE CRYPT	4,500	1,475	1,546	1,258	221	2.48 AC.
4X4 IN-GROUND CREMAIN	1,600	1,600				.59 AC.
4X10 TRADITIONAL CASKETS	300	300				.28 AC.
COLUMBARIUM NICHE	2,280	2,400				.04 AC.

GENERAL NOTES

- REFER TO 'STATEMENT OF BID ITEMS' IN SPECIFICATION 01 00 02 FOR DETAILED DESCRIPTION OF EACH ADD ALTERNATE.

LEGEND

- PROPOSED PRIMARY ROAD
- PROPOSED SECONDARY ROAD
- FLOODPLAIN
- FLOODWAY
- PROJECT LIMITS
- ADD ALTERNATE AREA
- EXISTING TREES
- PROPOSED TREES
- ADD ALTERNATE #5 RIPARIAN PLANTINGS

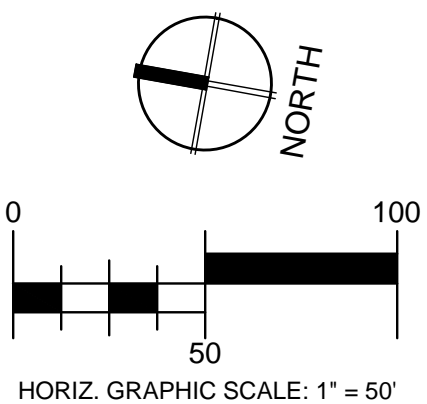

BID DOCUMENTS

Revisions

Date

CONSULTANTS:

Consulting Engineers and Scientists
110 10th St. North
Birmingham, AL 35203
P 205-988-1800
F 205-988-5502

SULLIVAN ENGINEERING
COMPANY, P.A.
3202 West Main
Suite C
Rapid City, South Dakota 57702
phone: 605.343.9606 fax: 605.341.7395

PEAKS TO PLAINS DESIGN
400 NORTH 51ST STREET, SUITE 405
BIRMINGHAM, MONTANA 59101
(406) 294-9899 • (406) 294-9670 FAX
WWW.PEAKSTOPLAINS.COM

Aqua Engineering
Innovative Water Solutions
375 E. Henderson Road, Building 2-01
Rapid City, SD 57701-2196
P 605.342.3196
F 605.342.3197
WWW.AQUAENGINEERING.COM

Albertson Engineering Inc.

ARCHITECT/ENGINEERS:

FOURFRONT
DESIGN INC.
517 7th street
rapid city sd 57701
p 605.342.9470
f 605.342.2377
www.4front.biz

Drawing Title

OVERALL SITE PLAN

Approved Project Director

Project Title

SALISBURY NATIONAL CEMETERY
GRAVESITE EXPANSION

Location

SALISBURY NATIONAL CEMETERY
SALISBURY, NC

Date

7/22/16

Checked

CZ

Drawn

JM

Project Number

876CM3021

Building Number

N/A

Drawing Number

X-101

Dwg. 2 of 63

NCA DESIGN
AND CONSTRUCTION
SERVICE

Department of
Veterans Affairs

VA FORM 08-6231 1 2 3 4 5 6 7 8 9