
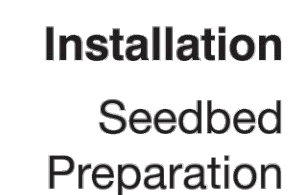
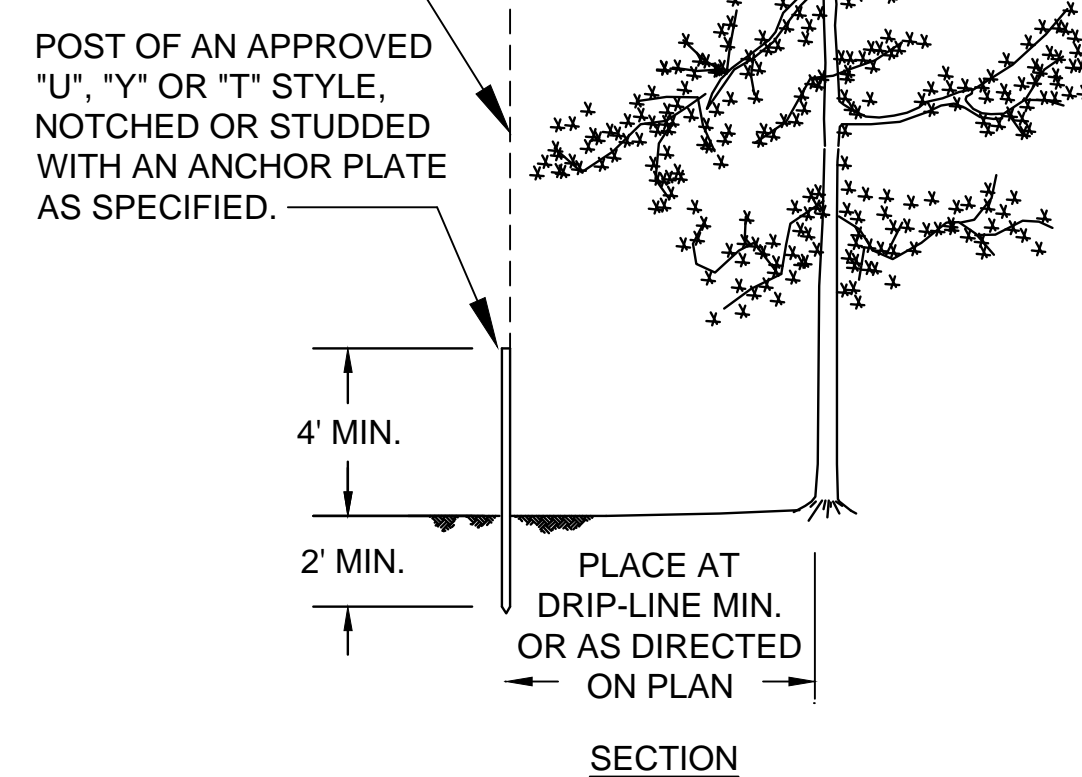
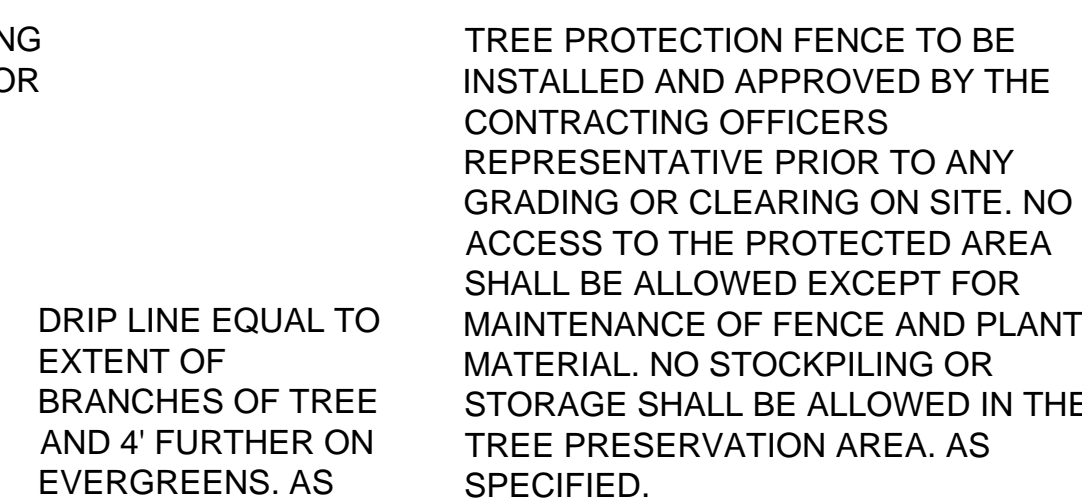
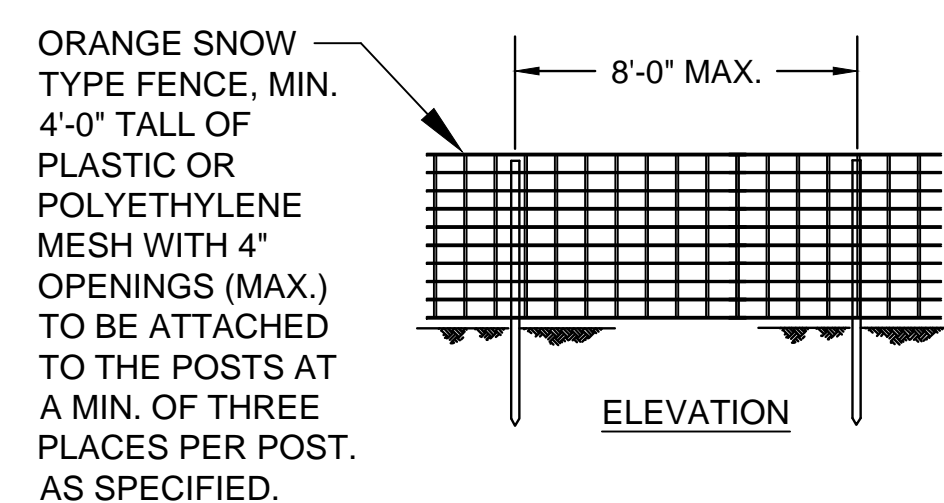
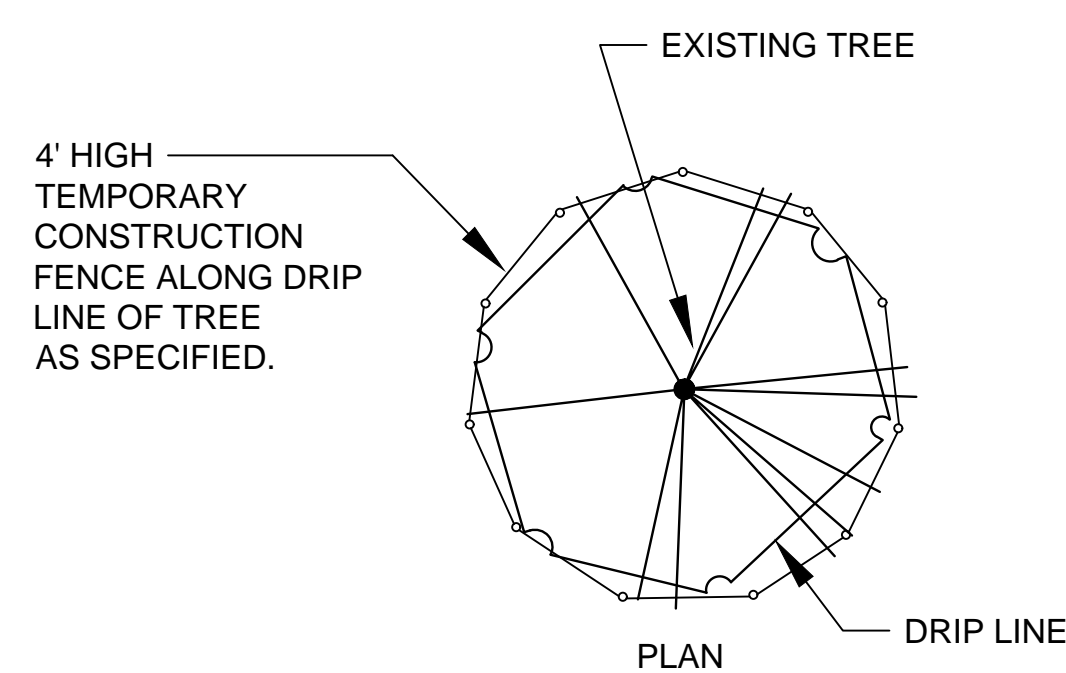


RIPRAP SCHEDULE				
OUTLET #	L	W ₁	W ₂	d ₅₀
111	9.00'	3.75'	10.25'	0.33
123	10.00'	4.50'	11.50'	0.33
216	11.00'	6.00'	13.00'	0.33
151	12.00'	6.00'	12.00'	0.33

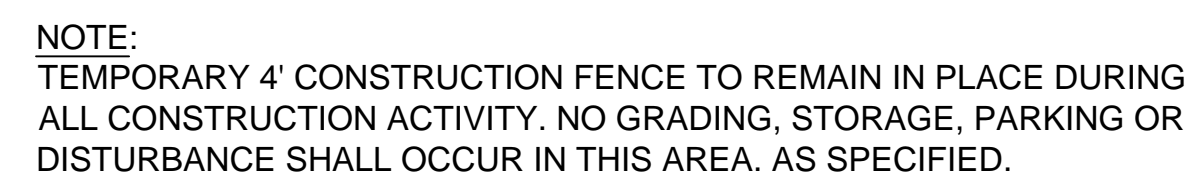

Apply soil amendments evenly and incorporate to a depth of 4-6 inches, if possible. Follow recommendations of soil tests or apply 2000 lb/acre ground agriculture limestone and 700-1000 lb/acre 10-10-10 fertilizer. Loosen surface just before broadcasting seed (reference Practice 6.11, *Permanent Seeding*).

Plant Selection





Select an appropriate temporary species based on the calendar in Figure 6.10b. Avoid seeding in December or January. If necessary to seed at these times, use rye grain and a securely tacked mulch.

	J	F	M	A	M	J	J	A	S	O	N	D
Mountains												
Above 2500'												
Below 2500'			1			3				5		
Piedmont												
		2										
Coastal Plain						4						2



Recommended Plantings
Legend

1	Korean Lespedeza with	50 lb/acre
	Rye Grain	120 lb/acre
2	Kobe Lespedeza with	50 lb/acre
	Rye Grain	120 lb/acre
3	German Millet or	40 lb/acre
	Sudangrass	50 lb/acre
4	German Millet	40 lb/acre
5	Rye Grain	120 lb/acre

Figure 6.10b Calendar for scheduling temporary seedings.

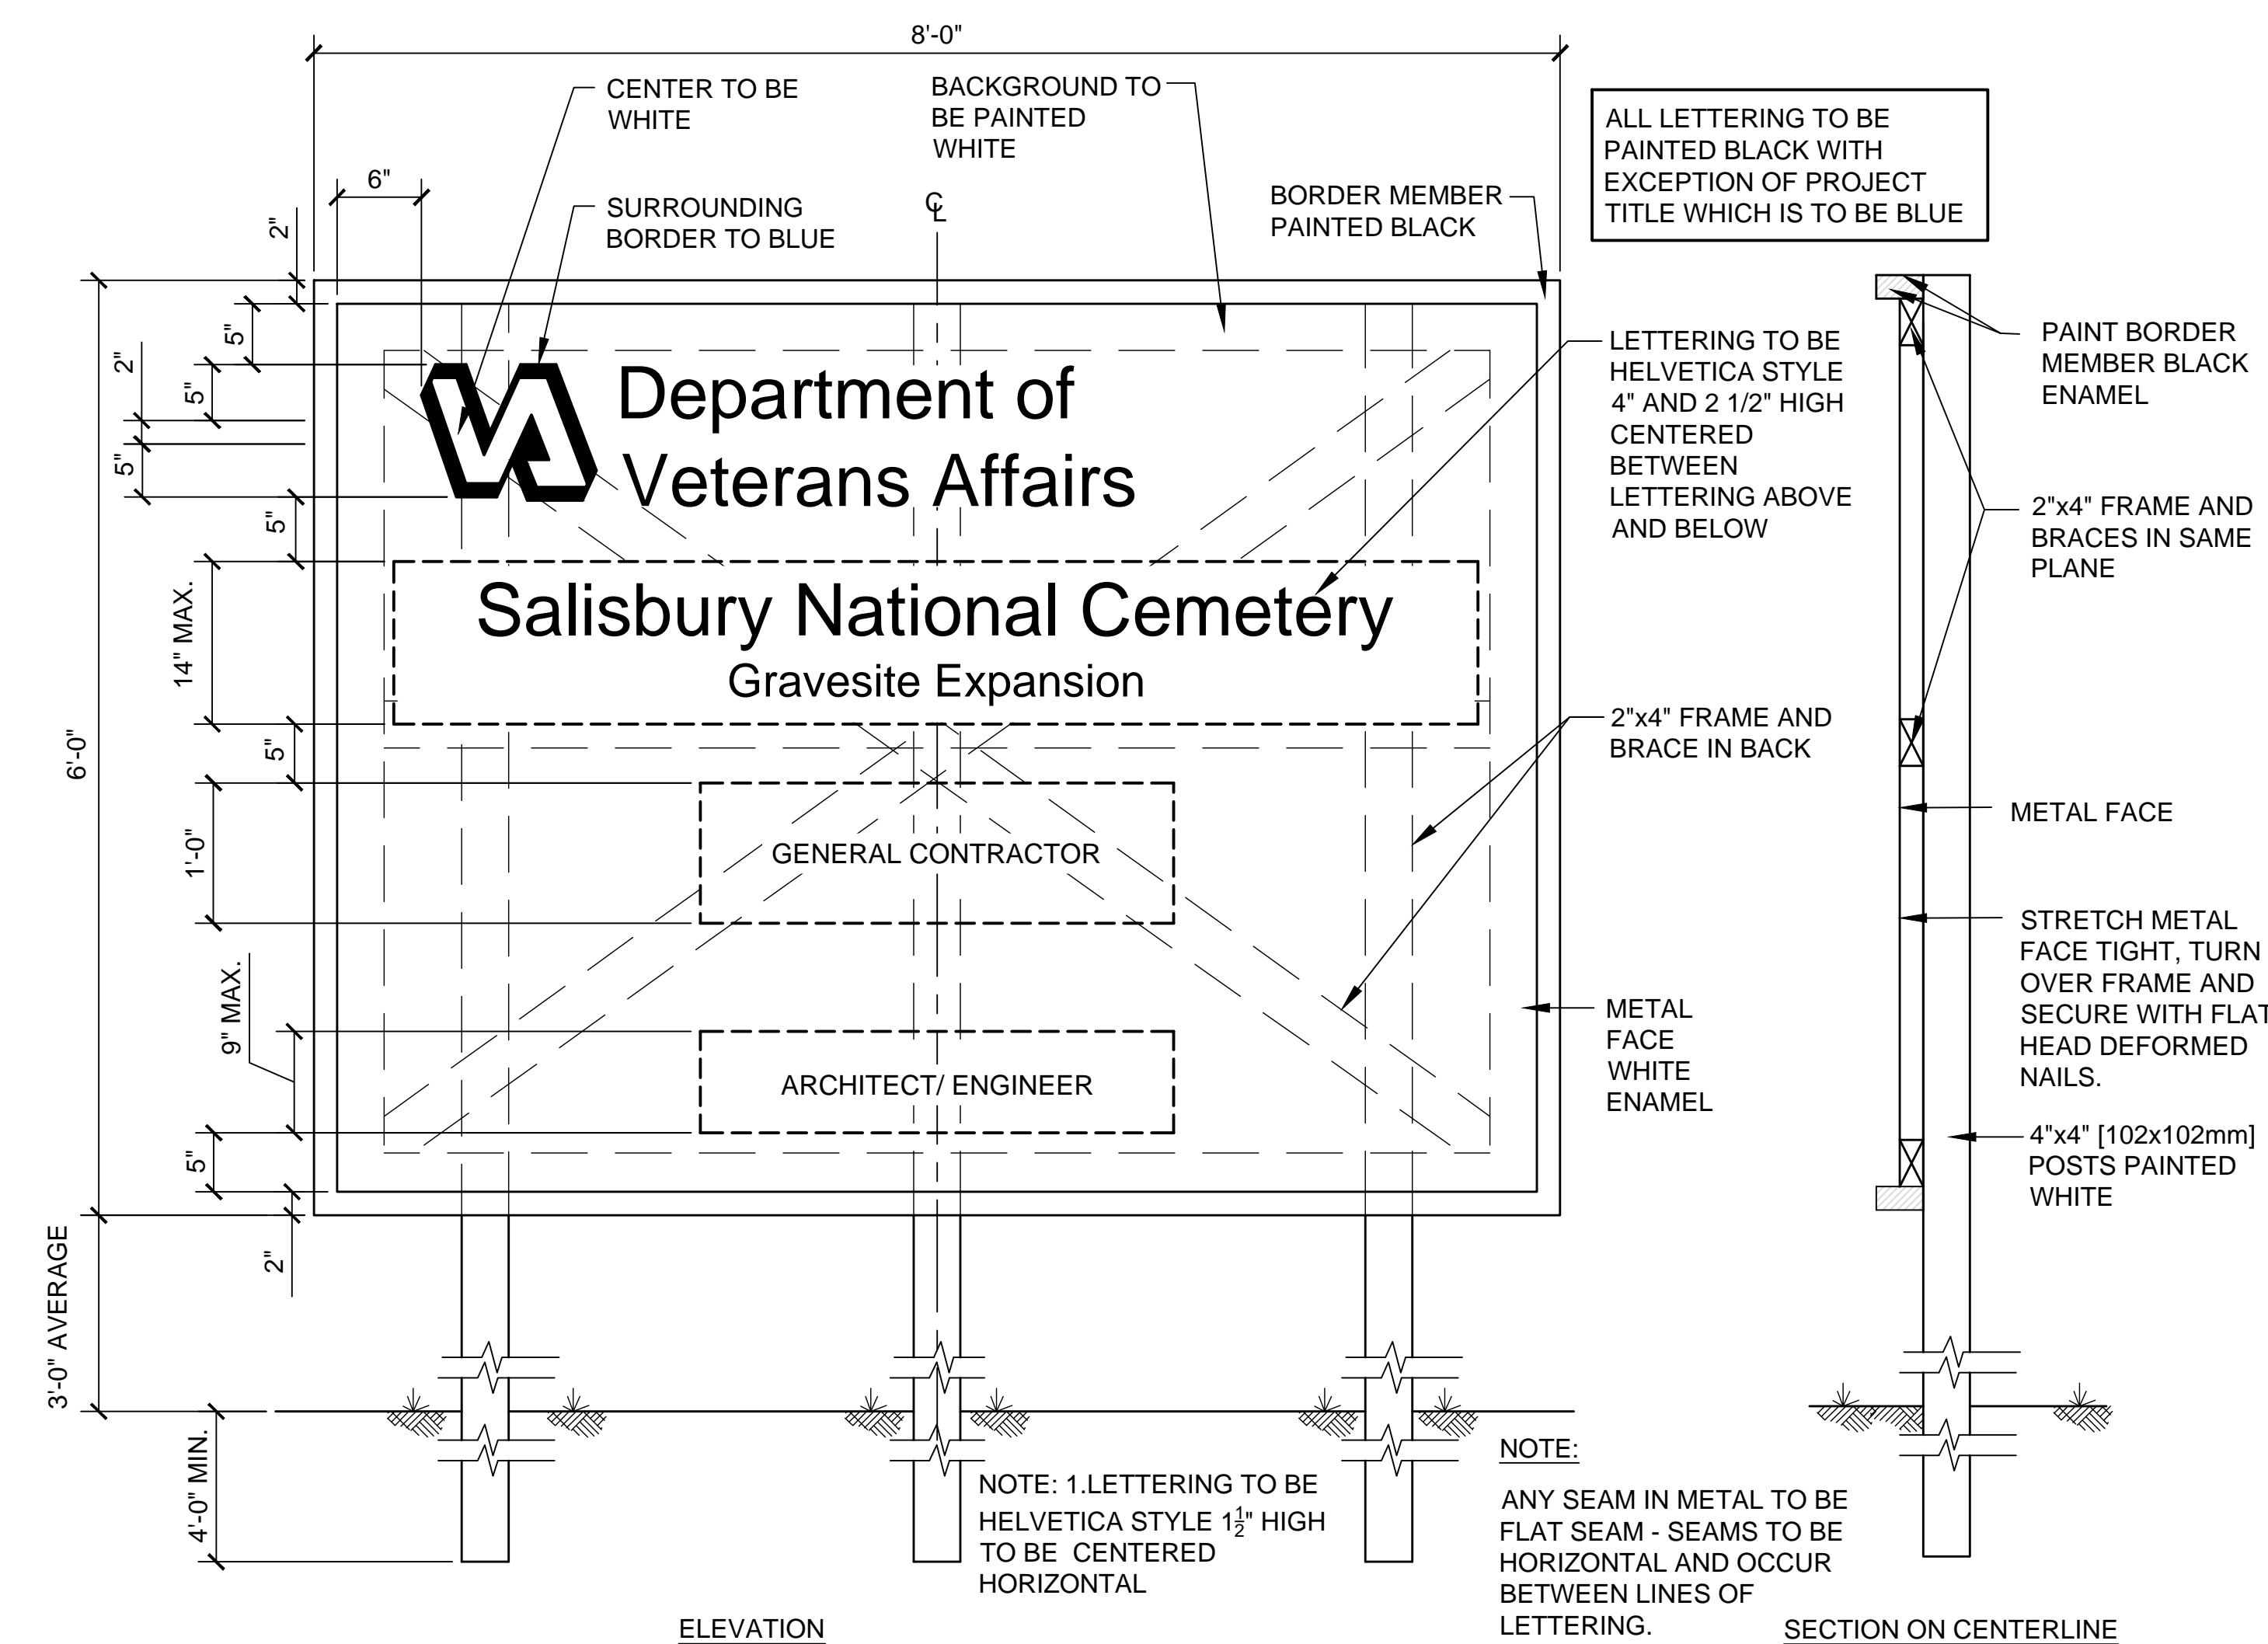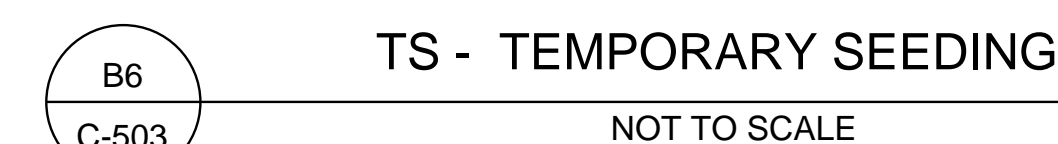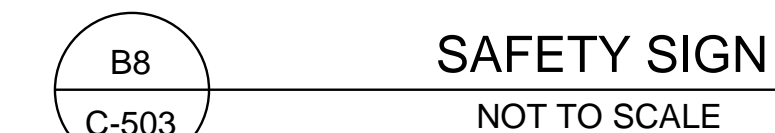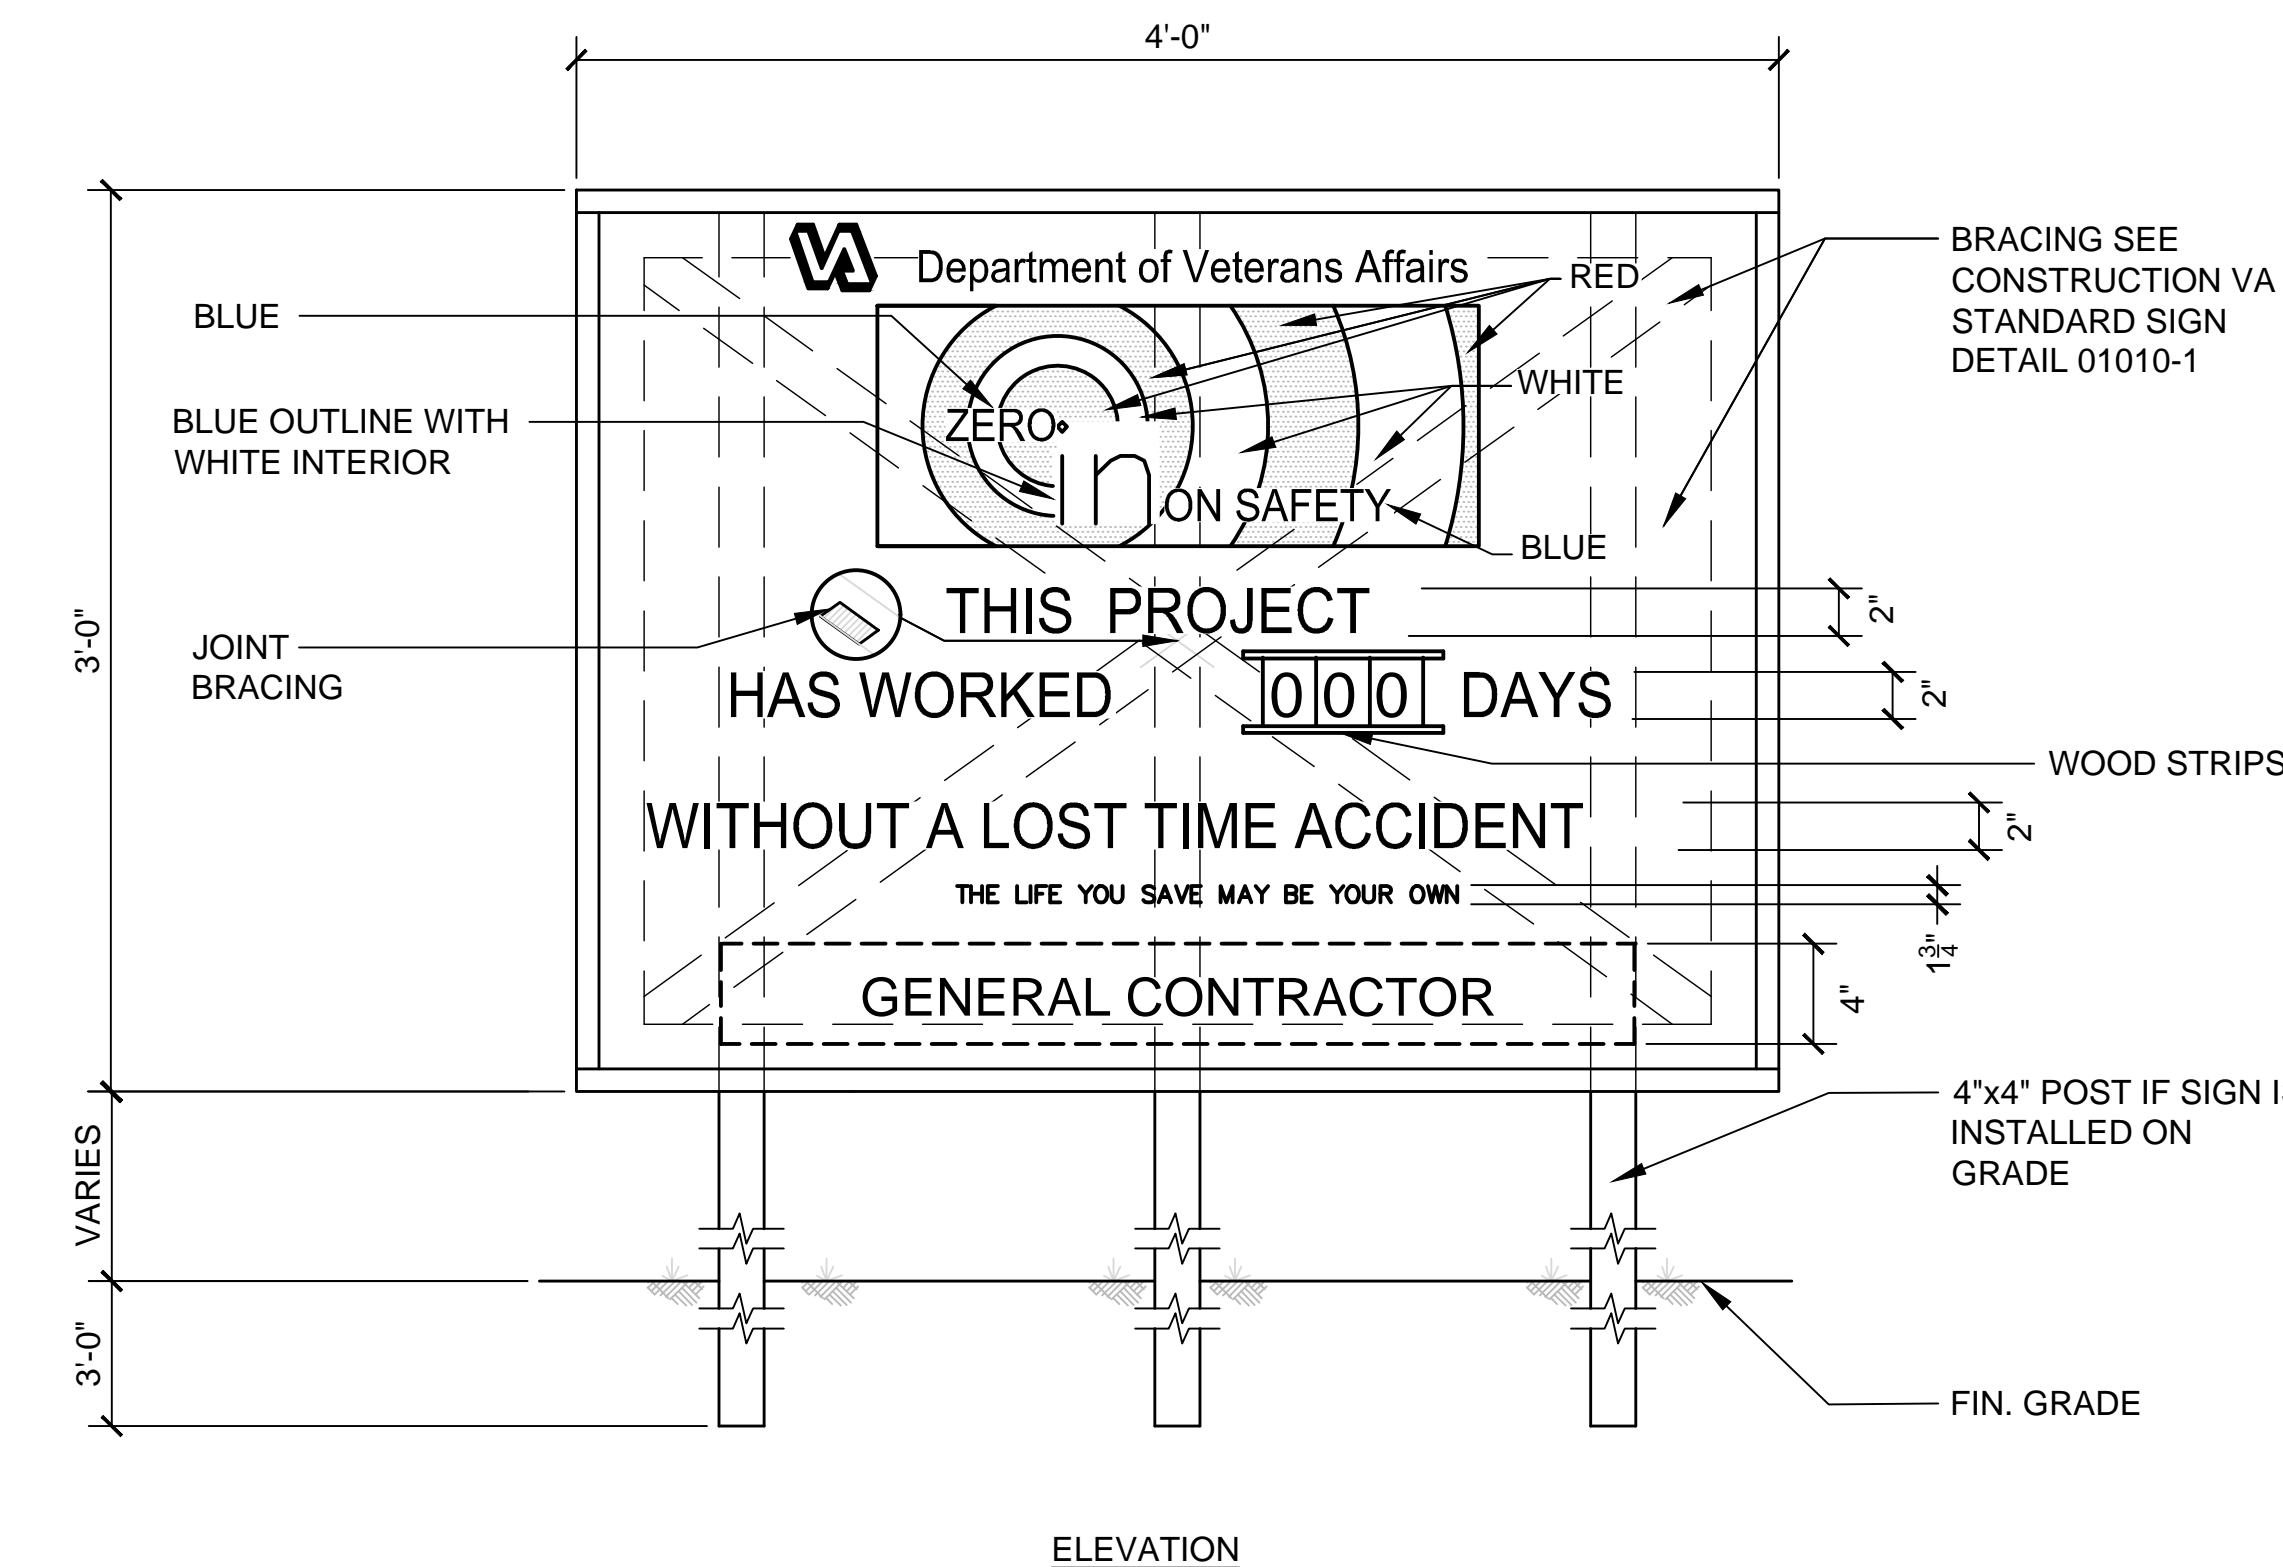[illegible]

CONSULTANTS:

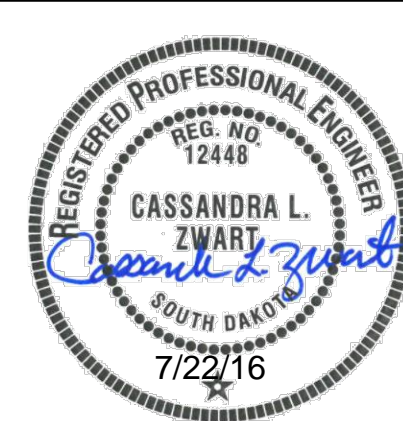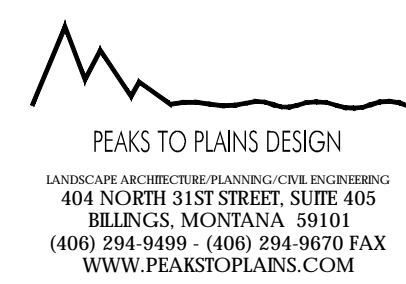

ARCHITECT/ENGINEERS:



517 7th street
rapid city sd 57701
p 605.342.9470
f 605.342.2377
www.4front.biz

Drawing Title	EROSION CONTROL DETAILS #3
---------------	----------------------------

Approved: Project Director

Project Title	SALISBURY NATIONAL CEMETERY GRAVESITE EXPANSION
---------------	--

Location	SALISBURY NATIONAL CEMETERY SALISBURY, NC
----------	--

Project Number	876CM3021
----------------	-----------

Building Number	N/A
-----------------	-----

	Drawing Number

C-503
Dwg 25 of 63

BID DOCUMENTS

NCA DESIGN
AND CONSTRUCTION
SERVICE

