




B2
C-509
WING WALL DETAILS
SCALE: 3/8" = 1'-0"

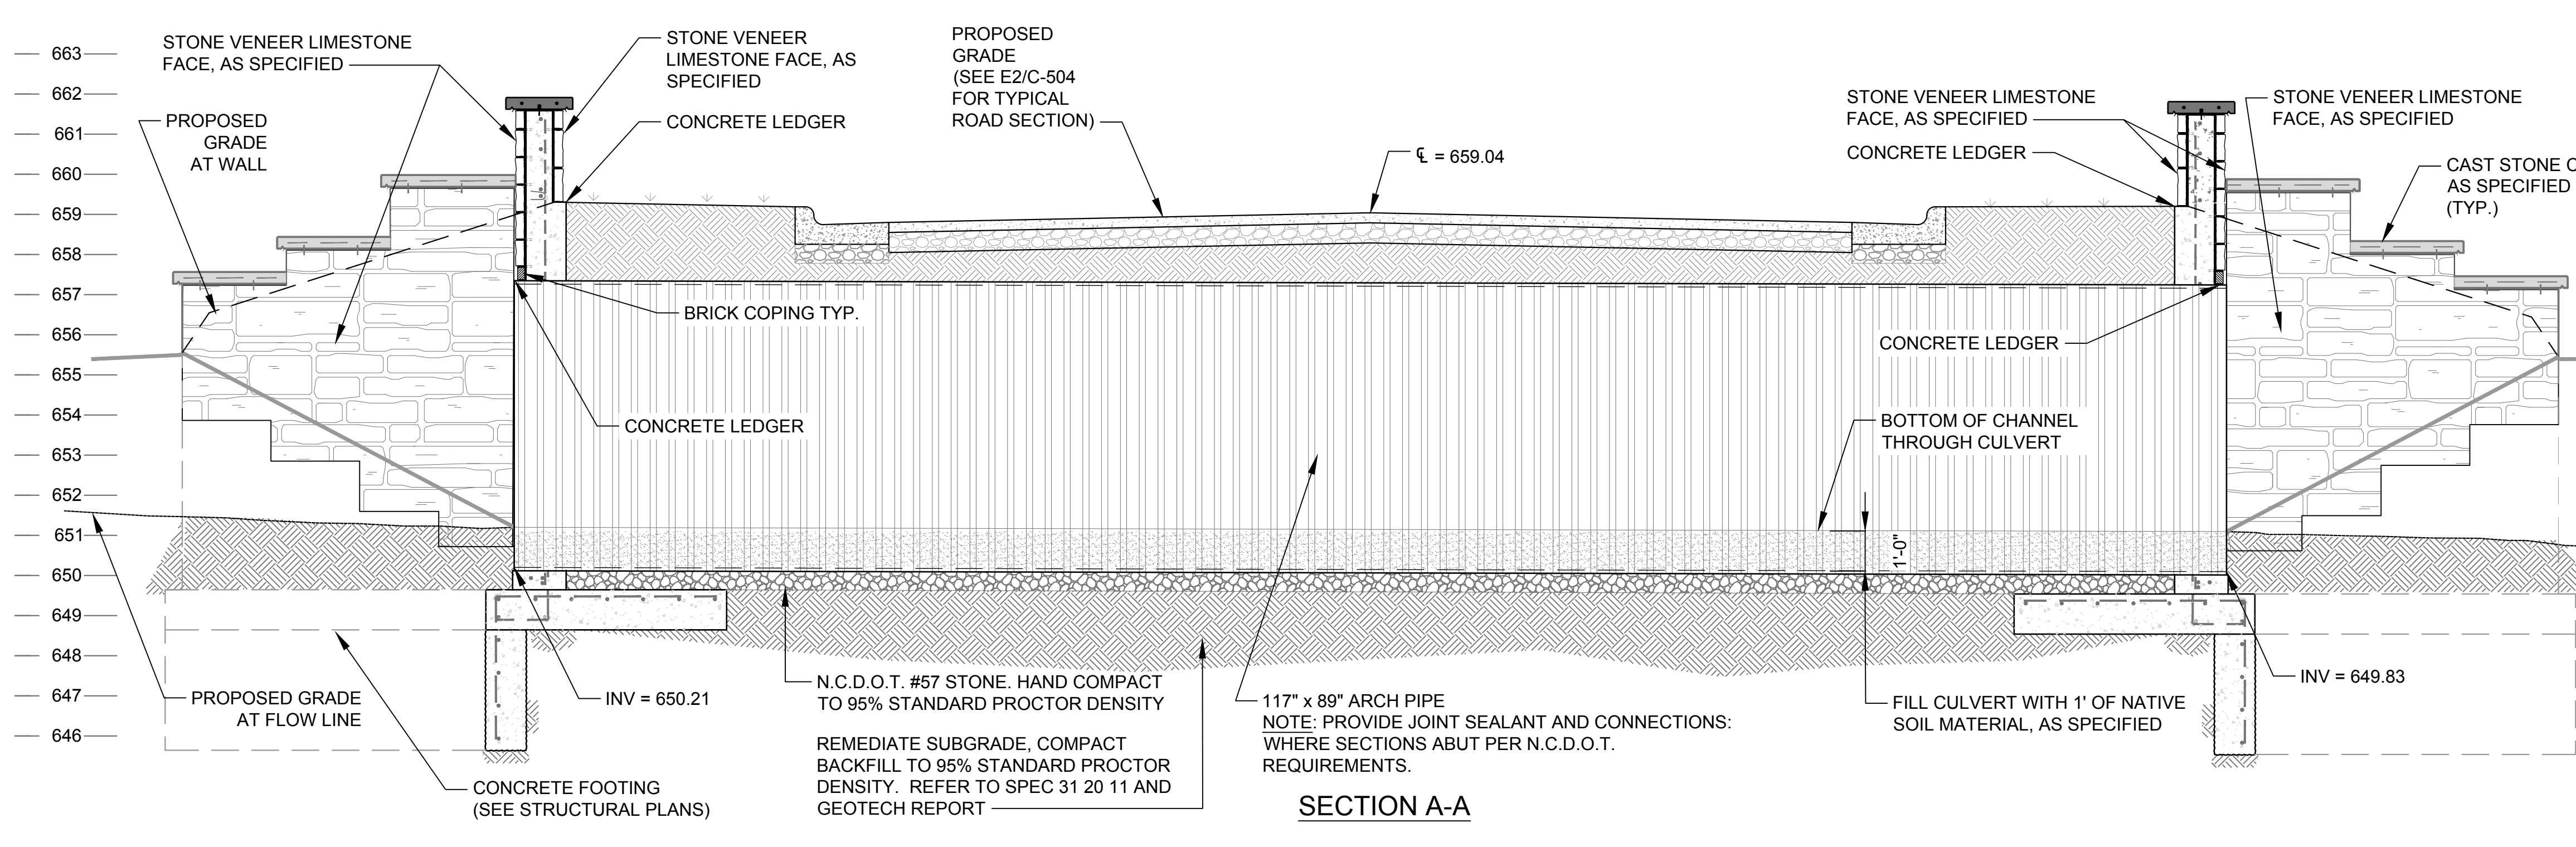


SECTION A-A

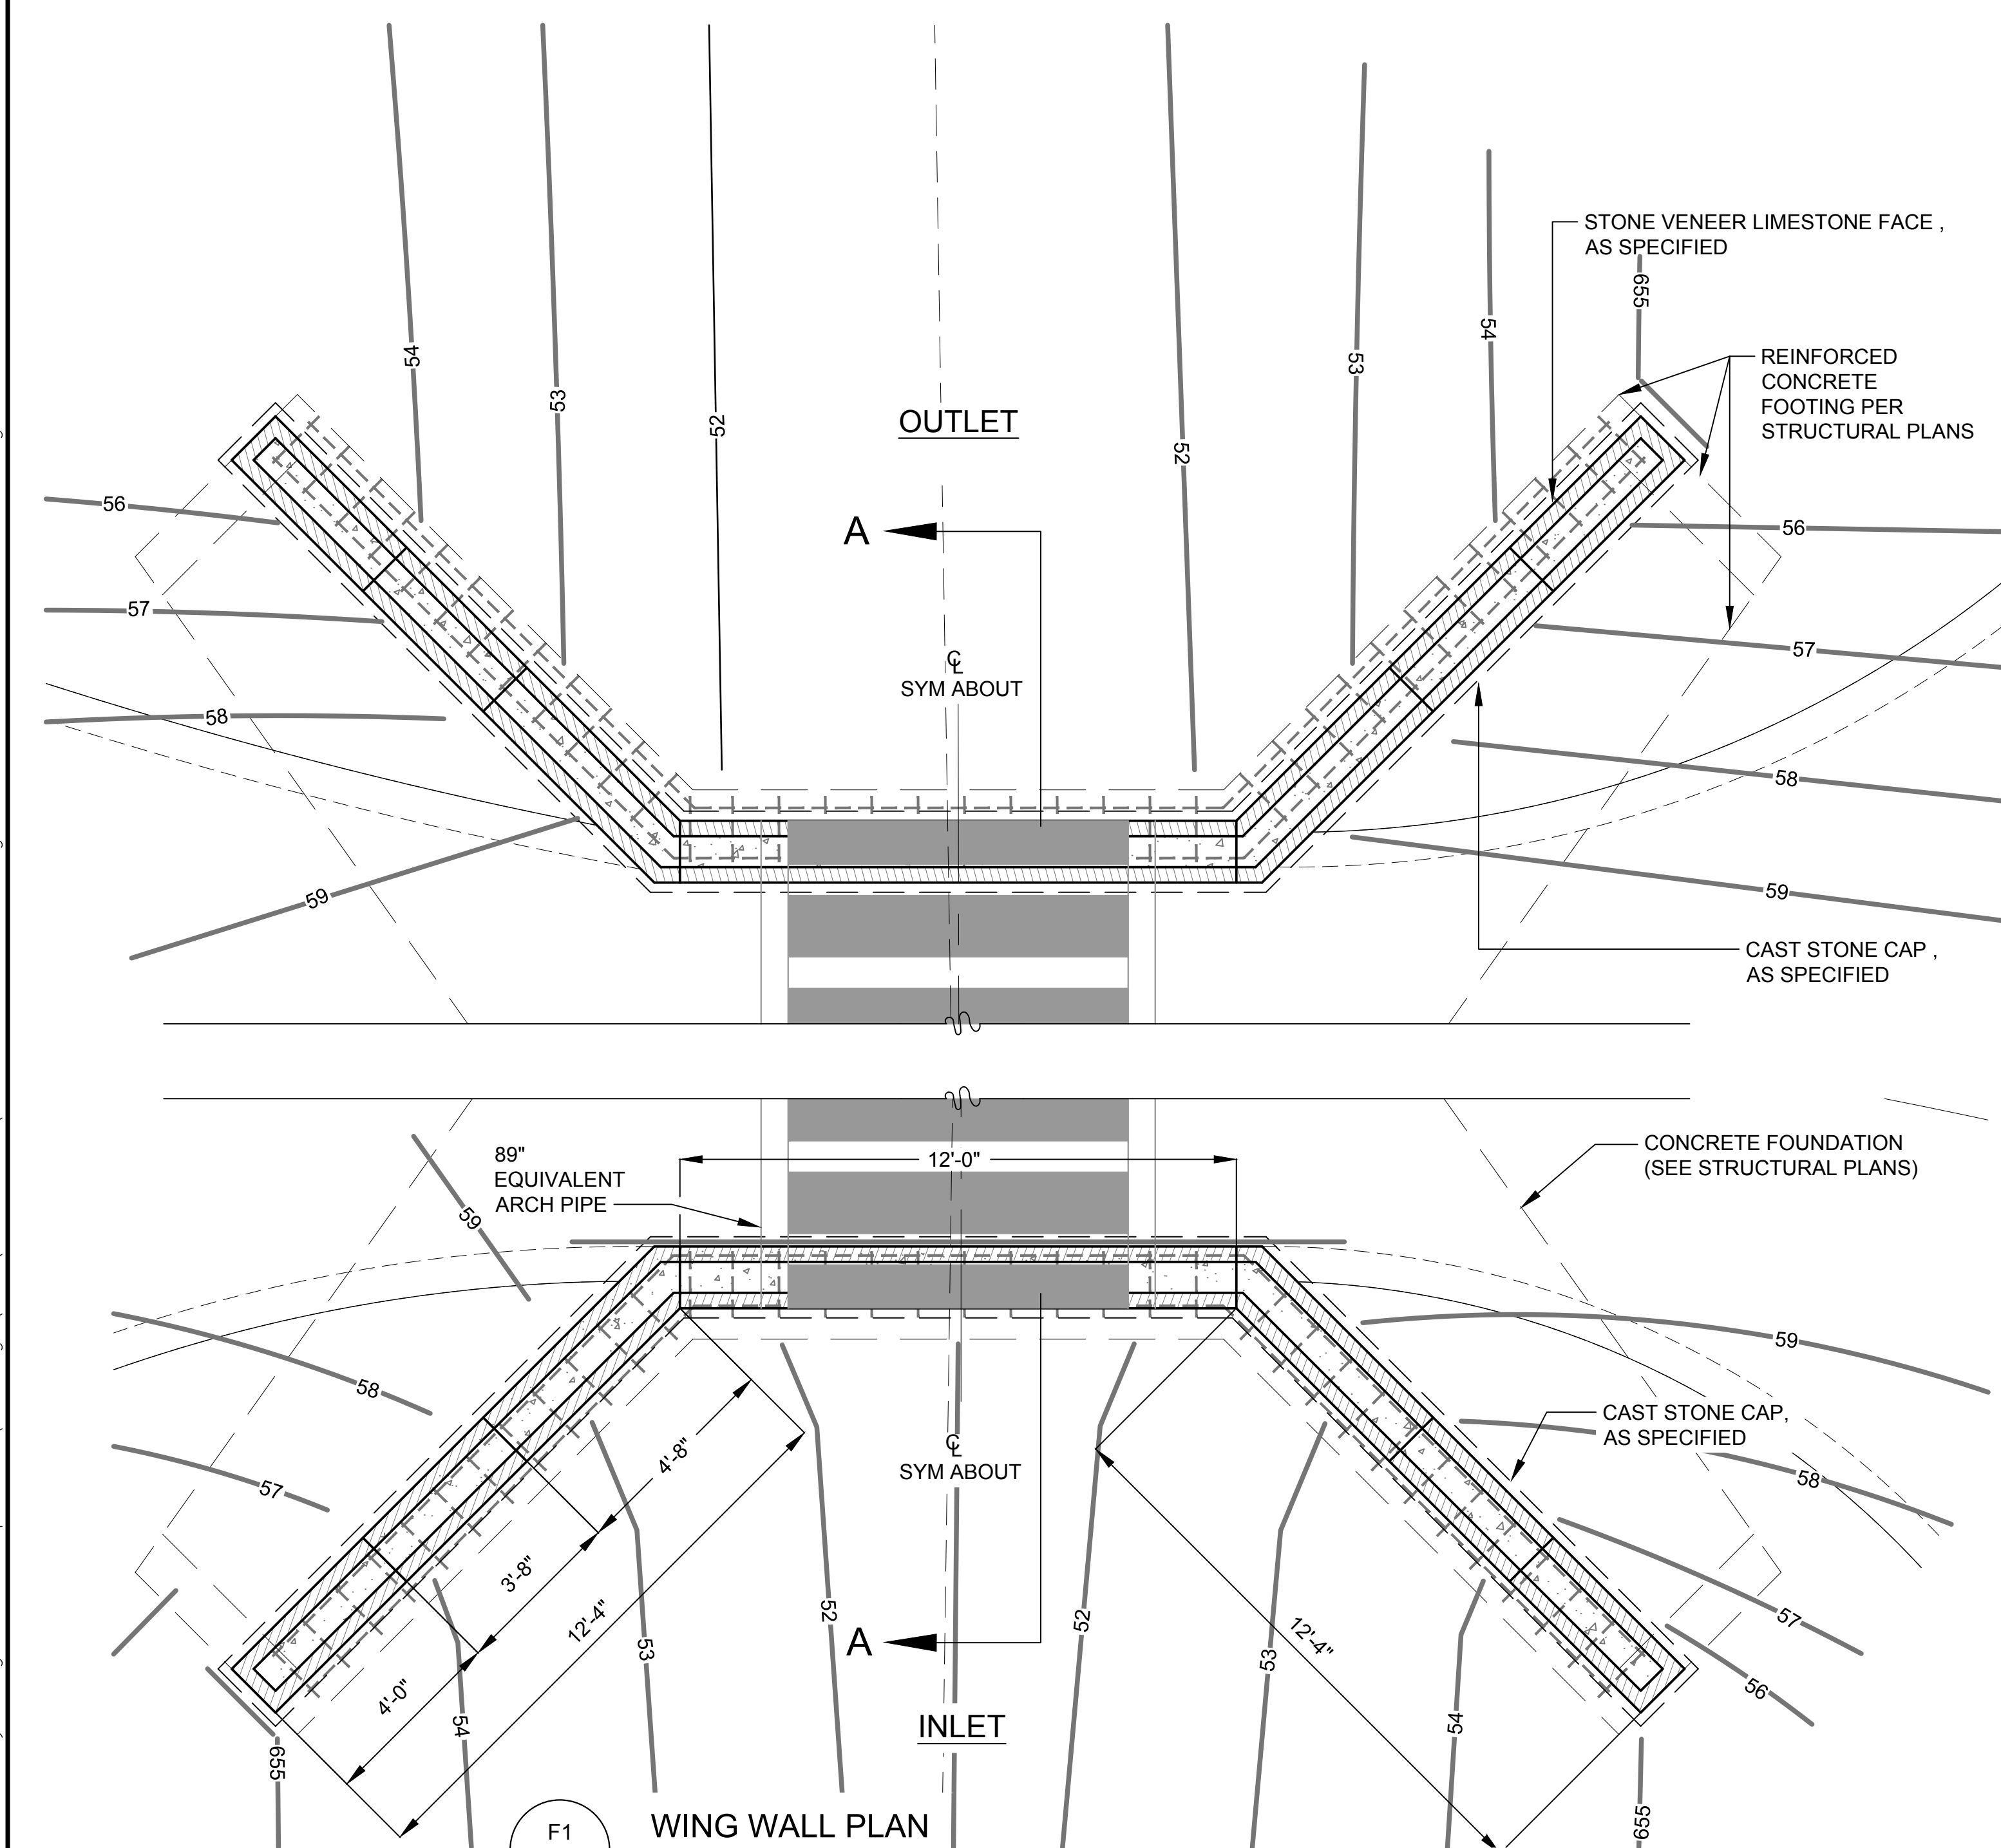


F1
C-509
WING WALL PLAN
SCALE: 3/8" = 1'-0"

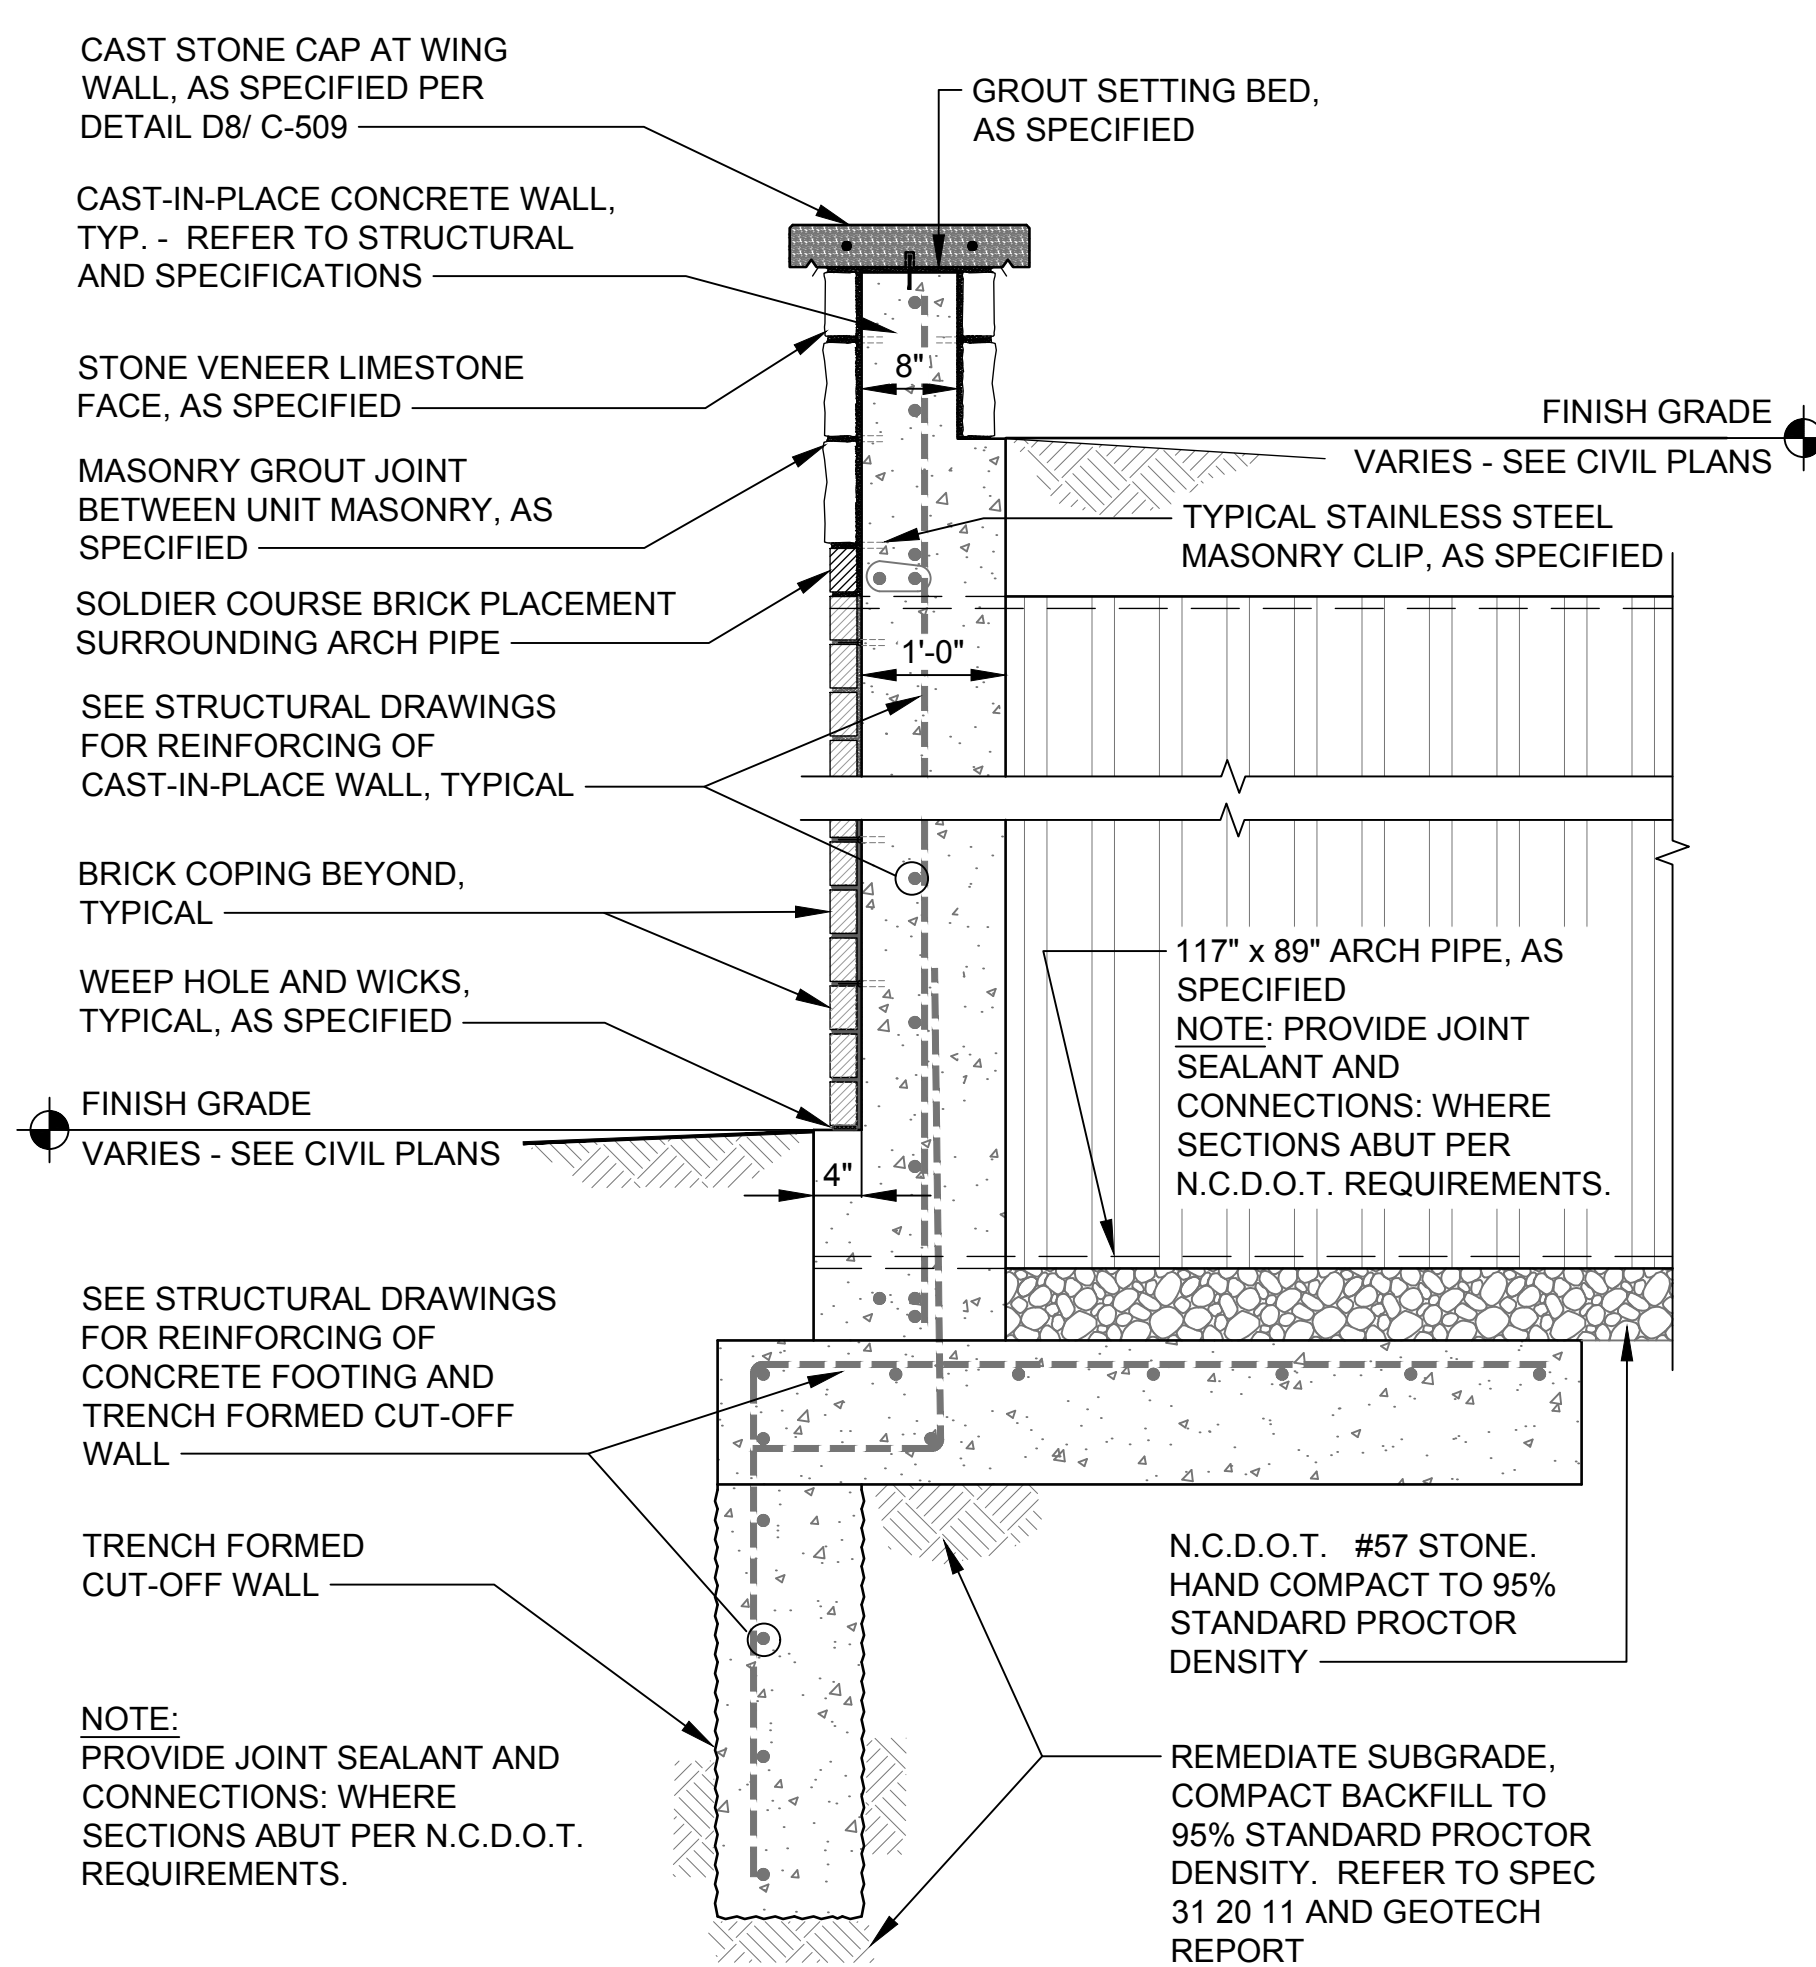

E5
C-509
WING WALL SECTION
SCALE: 3/4" = 1'-0"

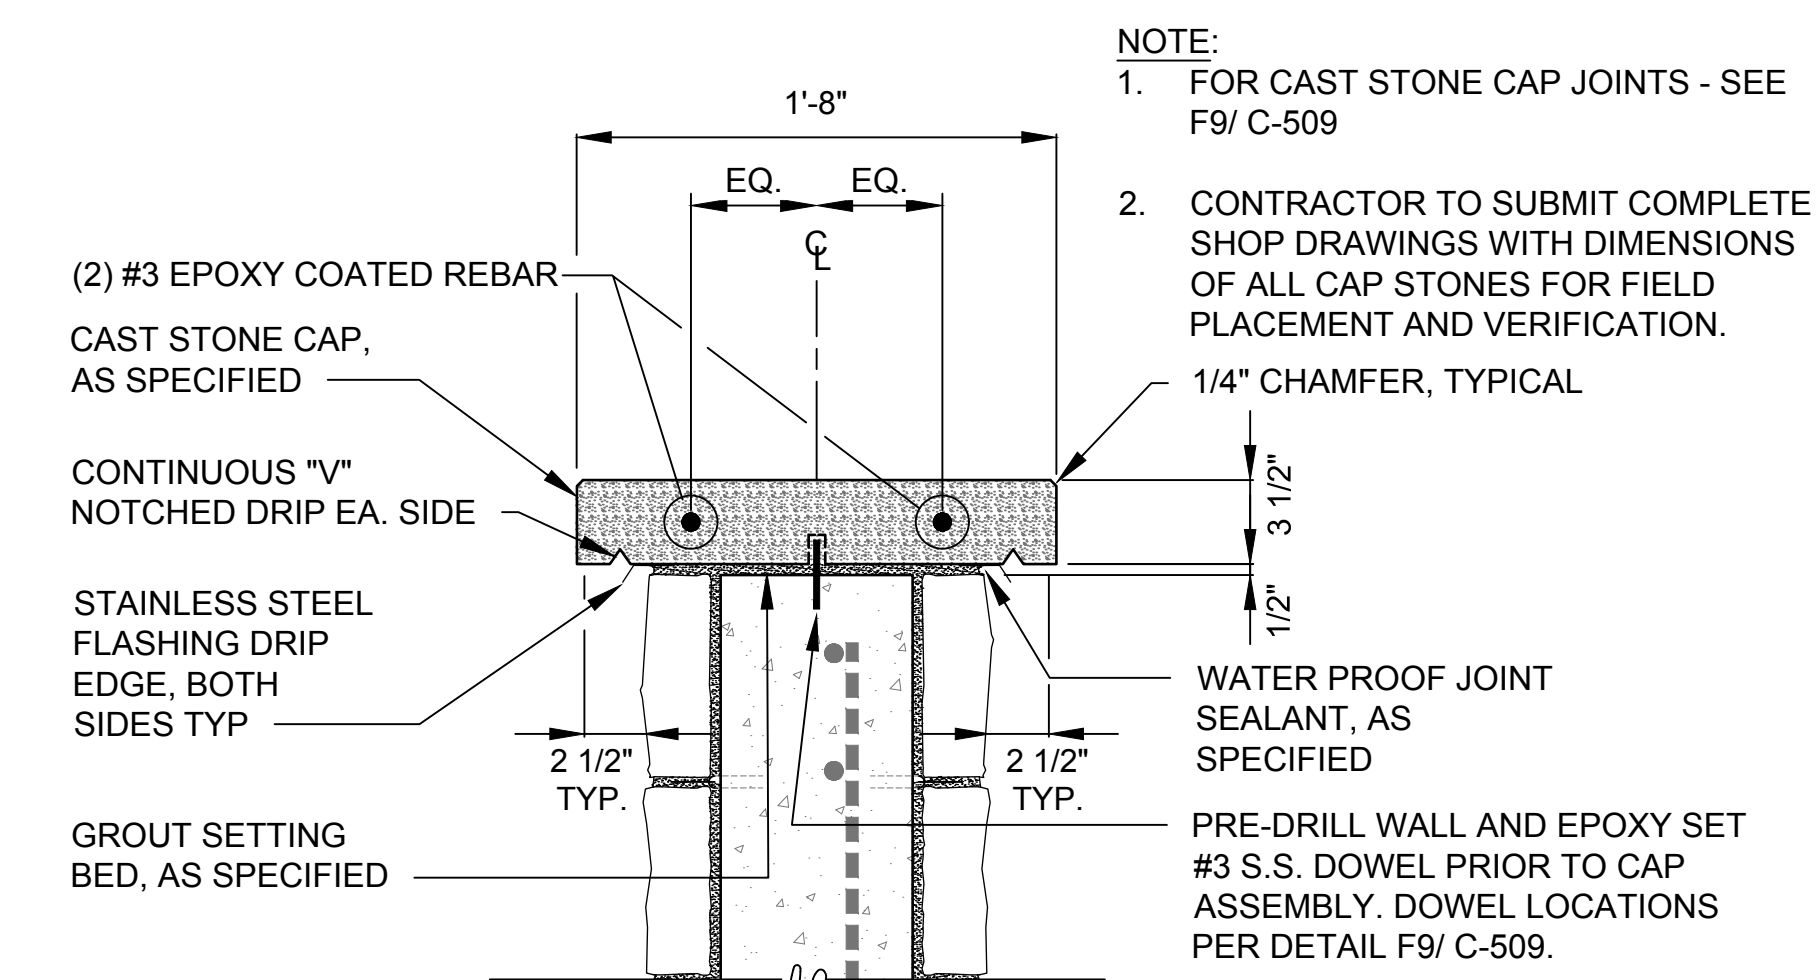

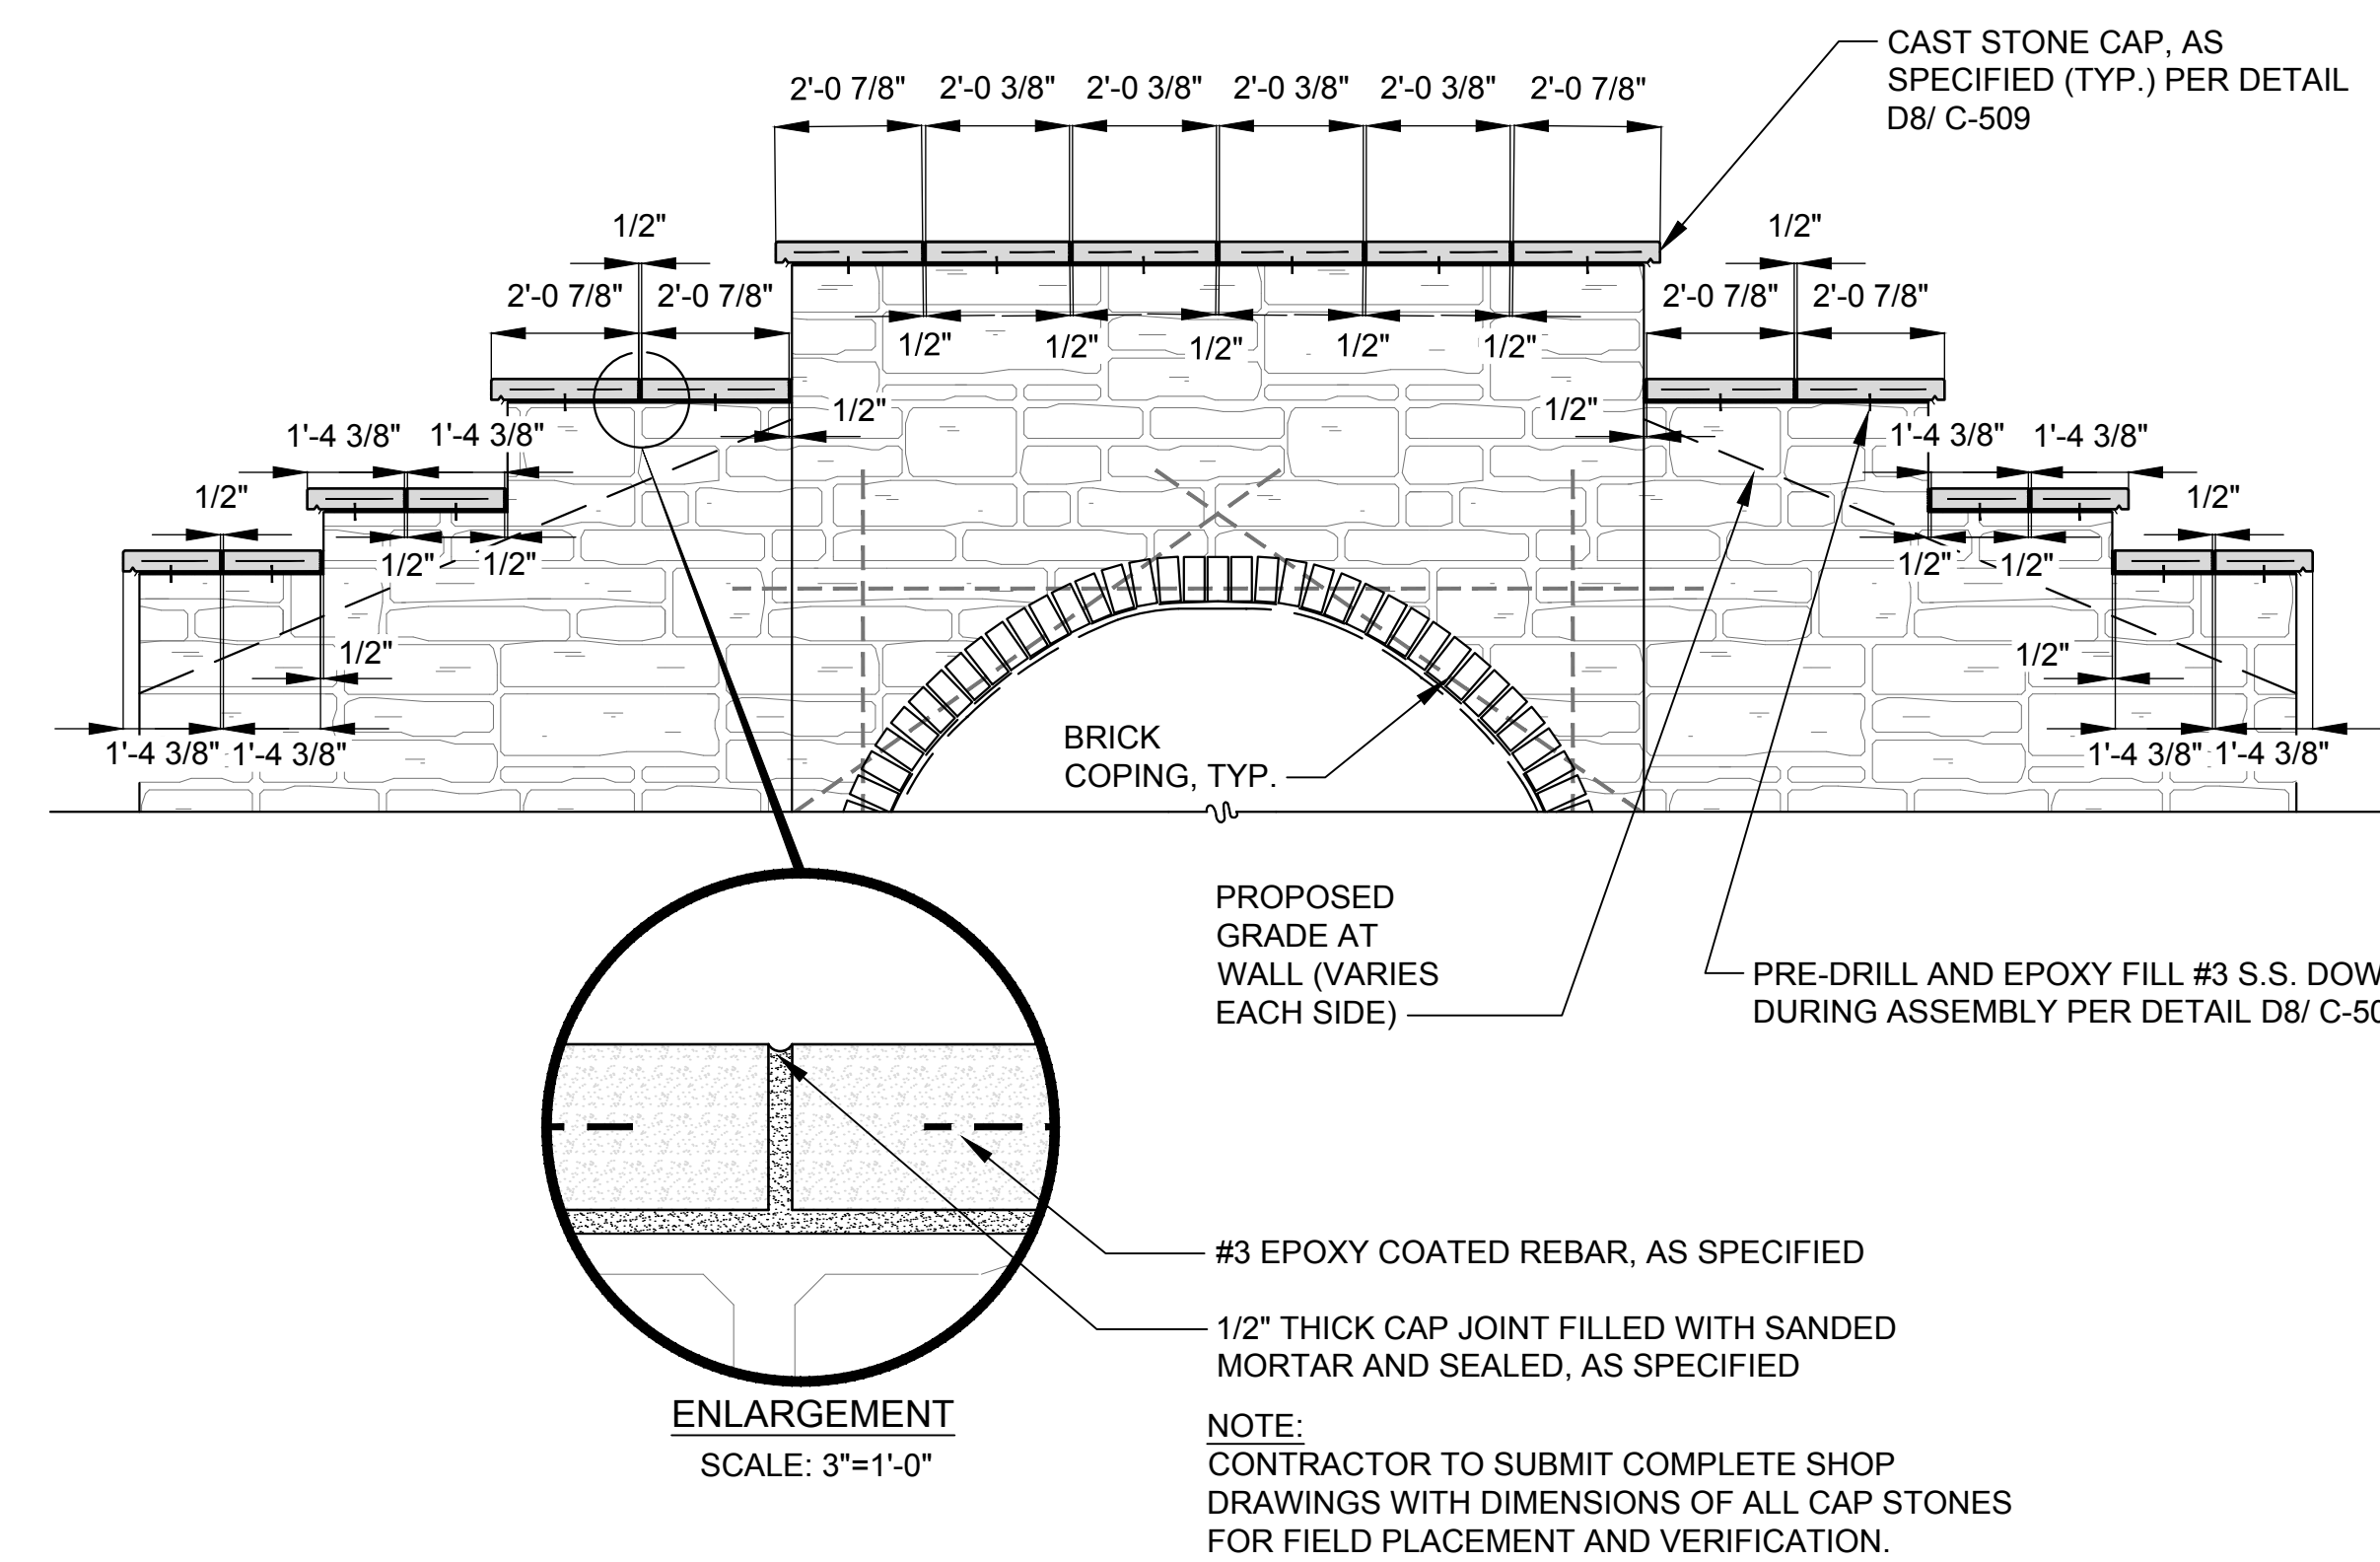


D8
C-509
WING WALL CAP SECTION
SCALE: 1 1/2" = 1'-0"



F9
C-509
TYPICAL CAP JOINT DETAIL
SCALE: 3/8" = 1'-0"

BID DOCUMENTS

CONSULTANTS:		ARCHITECT/ENGINEERS:		Drawing Title STREAM IMPROVEMENT DETAILS		Project Title SALISBURY NATIONAL CEMETERY GRAVESITE EXPANSION		Project Number 876CM3021	
 Consulting Engineers and Scientists 110 12th St. North Birmingham, AL 35203 P: (205) 942-1188 F: (205) 443-0302		 3202 West Main Suite C Rapid City, South Dakota 57702 phone 605.343.9806 fax 605.341.7396 Albertson Engineering Inc.		 517 7th street rapid city sd 57701 p 605.342.9470 f 605.342.2377 www.4front.biz		Approved Project Director		Building Number N/A	
Revisions:		Date		Location SALISBURY NATIONAL CEMETERY SALISBURY, NC		Date 7/22/16		Checked CZ	Drawn JM
								C-509 Dwg. 32 of 63	

NCA DESIGN AND CONSTRUCTION SERVICE

Department of Veterans Affairs