




Department of Veterans Affairs

SALISBURY NATIONAL CEMETERY SALISBURY, NORTH CAROLINA GRAVESITE EXPANSION PROJECT NUMBER: 876CM3021


JULY 22, 2016

VICINITY MAP

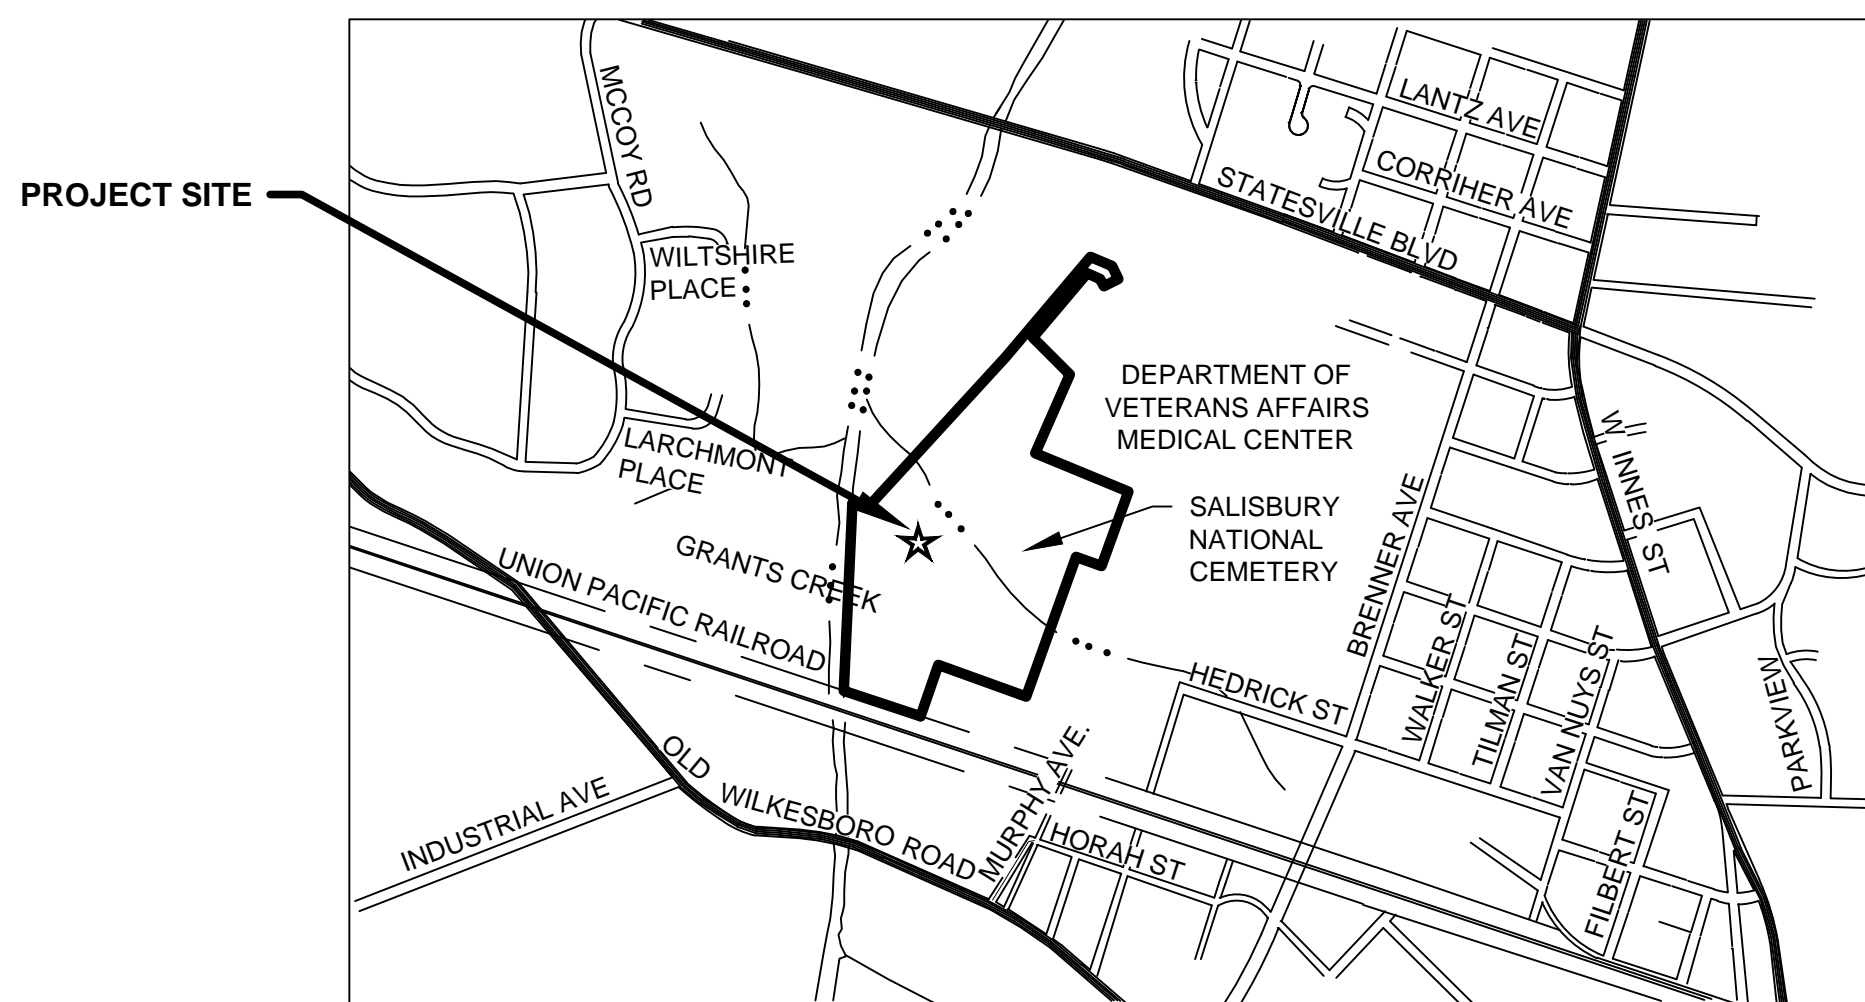


PROJECT LOCATION MAP
N.T.S.

PROJECT LOCATION: SALISBURY, NORTH CAROLINA
STREET ADDRESS: 501 STATESVILLE BLVD, SALISBURY, NC 28144
PROJECT LIMITS: 13.3 ACRES +/-
COUNTY: ROWAN COUNTY

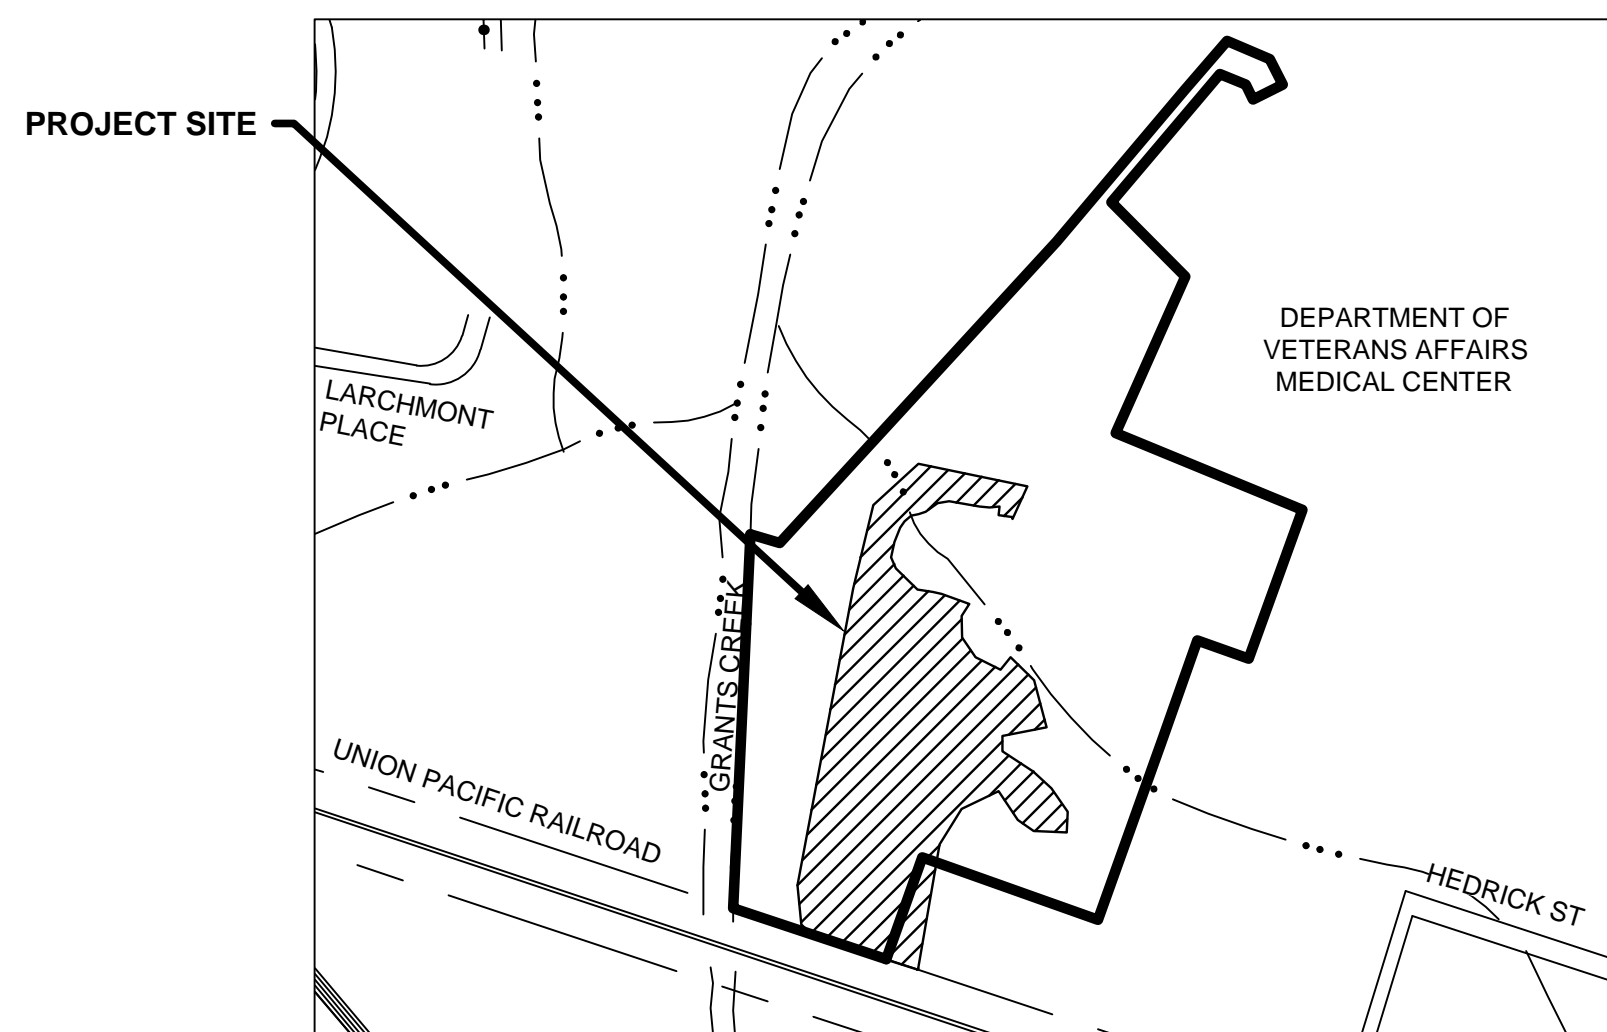

SITE MAP
N.T.S.

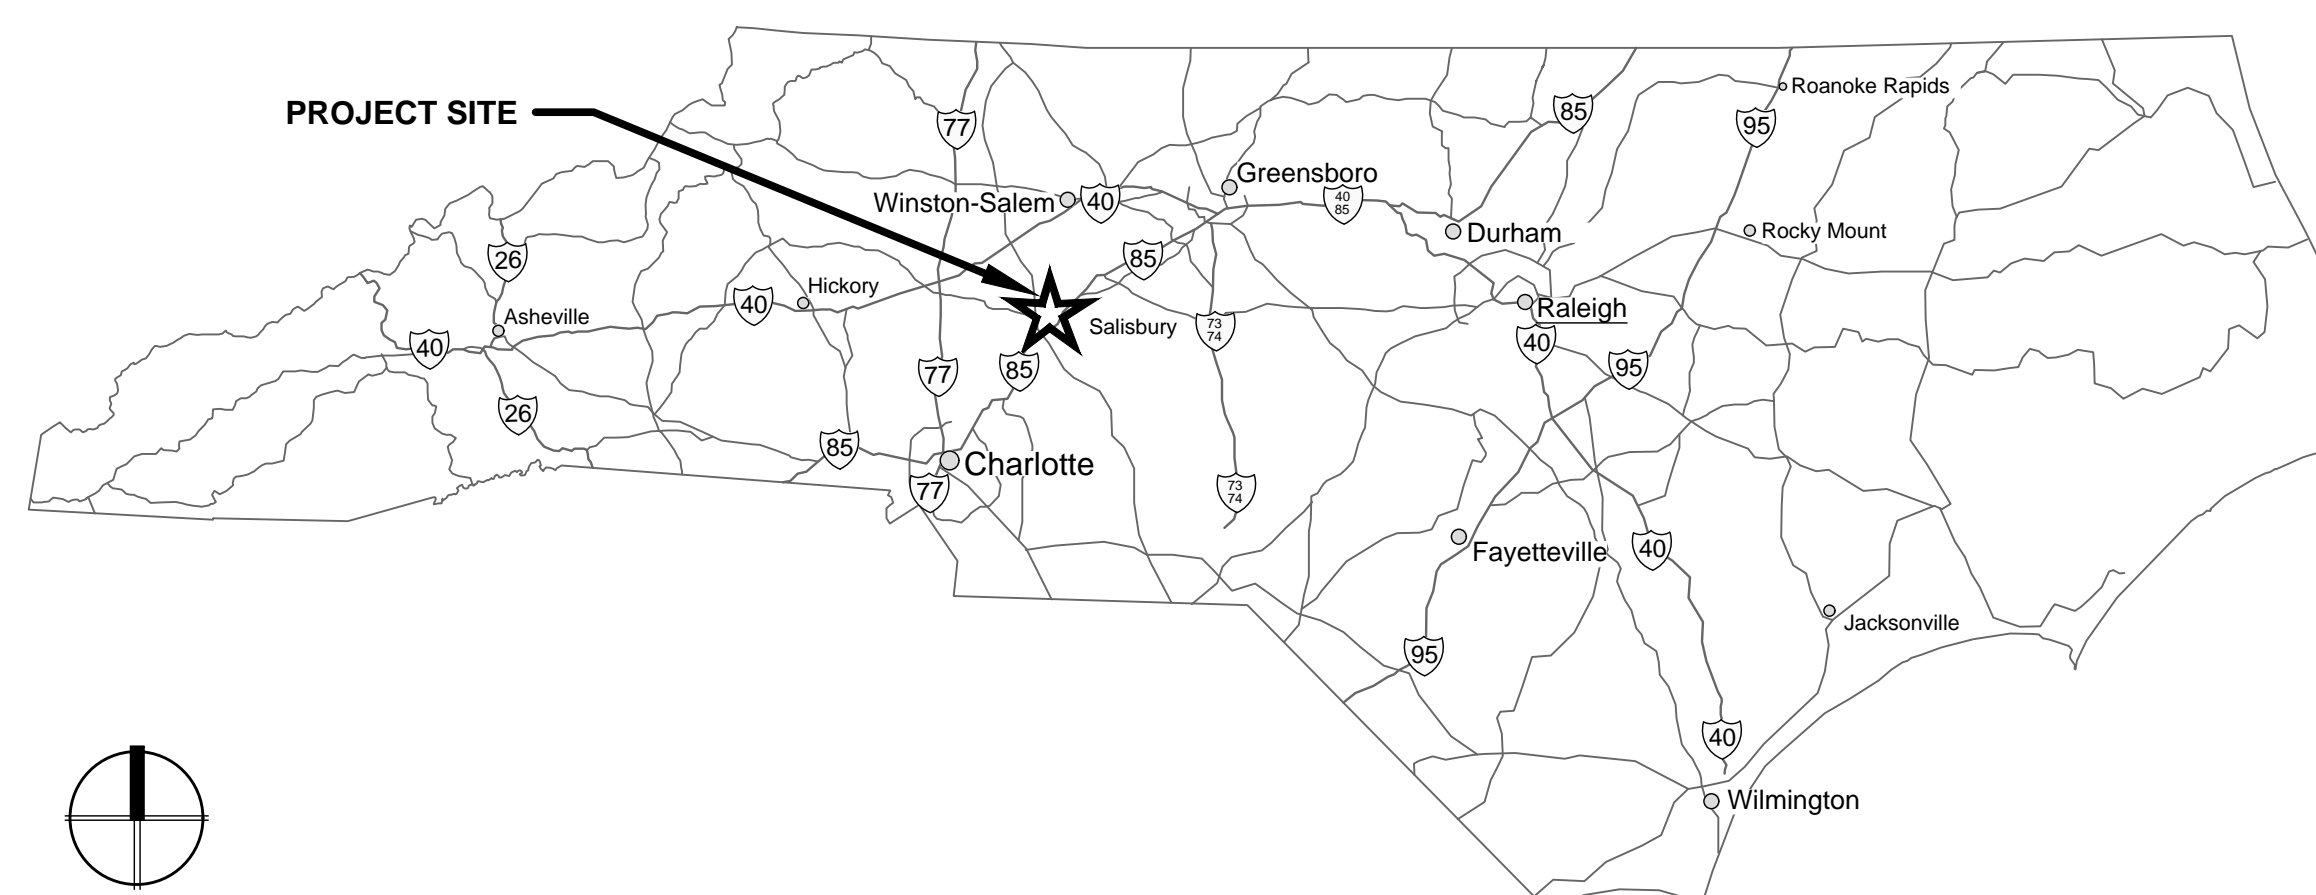

NORTH CAROLINA STATE MAP
N.T.S.

PRIME CONSULTANT

CIVIL ENGINEER
FOURFRONT DESIGN, INC.
517 7TH STREET, RAPID CITY, SD 57701
PHONE: 605.342.9470

SUBCONSULTANTS

STRUCTURAL
ALBERTSON ENGINEERING, INC.
3202 WEST MAIN, SUITE C, RAPID CITY, SD 57702
PHONE: 605.343.9606

SURVEYING - TOPOGRAPHIC
SHULENBURGER SURVEYING COMPANY, P.A.
614 NORTH MAIN STREET, SUITE A, SALISBURY, NC 28144
PHONE: 704.637.9623

GEOTECHNICAL
TERRACON CONSULTANTS, INC.
110 12TH ST. NORTH, BIRMINGHAM, AL 35203
PHONE: 205.942.1289

HISTORICAL
CH2M HILL, INC.
2095 LAKESIDE CENTRE WAY, SUITE 200 KNOXVILLE, TN 37922
PHONE: 865.560.2907

IRRIGATION
AQUA ENGINEERING, INC.
375 EAST HORSETOOTH ROAD, BLDG 2-202, FORT COLLINS, CO 80525-3196
PHONE: 970.229.9668

LANDSCAPE ARCHITECTURE
PEAKS TO PLAINS DESIGN, PC
404 N. 31 STREET, SUITE 405, BILLINGS, MT 59101
PHONE: 406.294.9499

ENVIRONMENTAL
SANDERSON STEWART
106 E. BABCOCK, BOZEMAN, MT 59715
PHONE: 406.656.5255

NATIONWIDE PERMITTING
CAROLINA WETLAND SERVICES
550 E. WESTINGHOUSE BLVD., CHARLOTTE, NC 28273
PHONE: 704.527.1177




GRAVESITE COUNT						
TYPE	REQUIRED	PROVIDED IN BASE BID	PROVIDED IN ADD ALTERNATE #1	PROVIDED IN ADD ALTERNATE #2	PROVIDED IN ADD ALTERNATE #3	ACREAGE
3X8 DOUBLE CRYPT	4,500	1,475	1,546	1,258	221	2.48 AC.
4X4 IN-GROUND CREMAIN	1,600	1,600				.59 AC.
4X10 TRADITIONAL CASKETS	300	300				.28 AC.
COLUMBARIUM NICHE	2,280	2,400				.04 AC.

BID DOCUMENTS

INDEX OF SHEETS


1	X-100	COVER SHEET
2	X-101	OVERALL SITE PLAN
3	X-102	PHASING AND STAGING PLAN
4	B-101	TOPOGRAPHIC SURVEY
5	B-102	BORING LOCATION MAP AND LOGS (B AND W SERIES)
6	B-103	BORING LOGS (C-SERIES AND R-01 TO R-06)
7	B-104	BORING LOGS (R-07 TO R-10)
8	D-101	OVERALL EXISTING CONDITIONS AND DEMOLITION PLAN
9	C-101	OVERALL EROSION AND SEDIMENT CONTROL PLAN - PHASE I
10	C-102	OVERALL EROSION AND SEDIMENT CONTROL PLAN - PHASE II
11	C-201	SITE LAYOUT PLAN - NORTH
12	C-202	SITE LAYOUT PLAN - SOUTH
13	C-203	ROAD PROFILE - PRIMARY ROAD
14	C-204	ROAD PROFILE - SECONDARY ROAD
15	C-205	DEMOLITION AND SITE LAYOUT PLAN - COLUMBARIUM
16	C-301	DRAINAGE AND GRADING PLAN - NORTH
17	C-302	DRAINAGE AND GRADING PLAN - SOUTH
18	C-303	GRADING AND DRAINAGE PLAN - COLUMBARIUM
19	C-304	STAKEOUT PLAN - NORTH
20	C-305	STAKEOUT PLAN - SOUTH
21	C-401	STORM DRAINAGE PROFILES #1
22	C-402	STORM DRAINAGE PROFILES #2
23	C-501	EROSION CONTROL DETAILS #1
24	C-502	EROSION CONTROL DETAILS #2
25	C-503	EROSION CONTROL DETAILS #3
26	C-504	ROADWAY DETAILS
27	C-505	CONCRETE DETAILS
28	C-506	FLORAL WATERING STATION DETAILS
29	C-507	STORM DRAIN DETAILS #1
30	C-508	STORM DRAIN DETAILS #2
31	C-508A	STORM DRAIN DETAILS #3
32	C-509	STREAM IMPROVEMENT DETAILS
33	C-510	PREPLACED CRYPT DETAILS
34	C-511	PREPLACED CRYPT SECTION DETAILS
35	C-601	ADD ALTERNATE PLAN - NORTH
36	C-602	ADD ALTERNATE PLAN - SOUTH
37	L-101	OVERALL GRAVESITE LAYOUT
38	L-102	SECTIONS 23 & 24 GRAVESITE LAYOUT & NUMBERING PLAN
39	L-103	SECTIONS 25 & 26 GRAVESITE LAYOUT & NUMBERING PLAN
40	L-104	SECTIONS 27 & 28 GRAVESITE LAYOUT & NUMBERING PLAN
41	L-105	SIGNAGE PLAN
42	L-106	SOD & SEEDING PLAN
43	L-107	PLANTING PLAN
44	L-108	PLANTING PLAN - CREEK AREA - BASE BID
45	L-109	PLANTING PLAN - CREEK AREA - ADD ALTERNATE #5
46	L-201	COLUMBARIUM WALL ELEVATIONS AND SECTION
47	L-202	RETAINING WALL ELEVATIONS
48	L-501	PLANTING & SIGNAGE DETAILS
49	L-502	SIGNAGE DETAILS & PANEL LAYOUTS
50	L-503	ADDRESSING PLAN/ NICHE WAYFINDING PLAN
51	L-504	COLUMBARIUM DETAILS #1
52	L-505	COLUMBARIUM DETAILS #2
53	L-506	COLUMBARIUM DETAILS #3 AND RETAINING WALL SECTIONS
54	S-001	GENERAL STRUCTURAL NOTES, ABBREVIATIONS, LEGEND + IBC INSPECTION TABLES
55	S-101	COLUMBARIUM FOUNDATION PLAN AND SECTIONS
56	S-102	CSP ARCH HEADWALL FOUNDATION PLAN, SECTIONS & RTNG WALL SECTIONS
57	I-100	IRRIGATION NOTES AND LEGEND
58	I-101	IRRIGATION DEMOLITION PLAN
59	I-102	IRRIGATION PLAN
60	I-103	IRRIGATION PLAN
61	I-104	IRRIGATION DETAILS
62	I-105	IRRIGATION DETAILS
63	I-106	IRRIGATION DETAILS

CONSULTANTS:

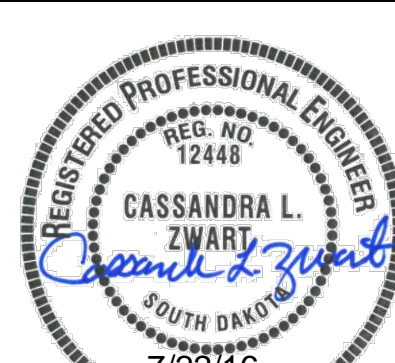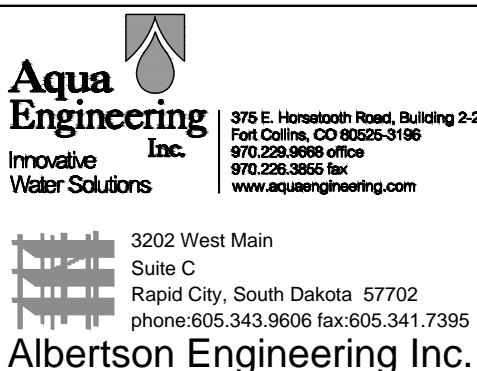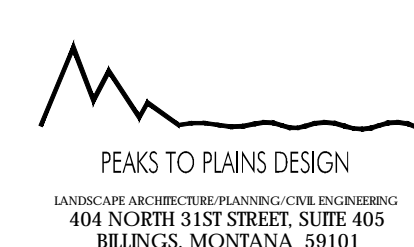

ARCHITECT/ENGINEERS:



Drawing Title COVER SHEET		Project Title SALISBURY NATIONAL CEMETERY GRAVESITE EXPANSION		Project Number 876CM3021		NCA DESIGN AND CONSTRUCTION SERVICE
				Building Number N/A		
Approved Project Director		Location SALISBURY NATIONAL CEMETERY SALISBURY, NC		Drawing Number X-100 Dwg. 1 of 63		
		Date 7/22/16	Checked CZ	Drawn JM		
						 Department of Veterans Affairs