

B1
C-502


BYPASS PUMPING

NOT TO SCALE


STATE OF
NORTH CAROLINA
DEPT. OF TRANSPORTATION
DIVISION OF HIGHWAYS
RALEIGH, N.C.

ENGLISH STANDARD DRAWING FOR
MATTING INSTALLATION

SHEET 1 OF 1
1631.01

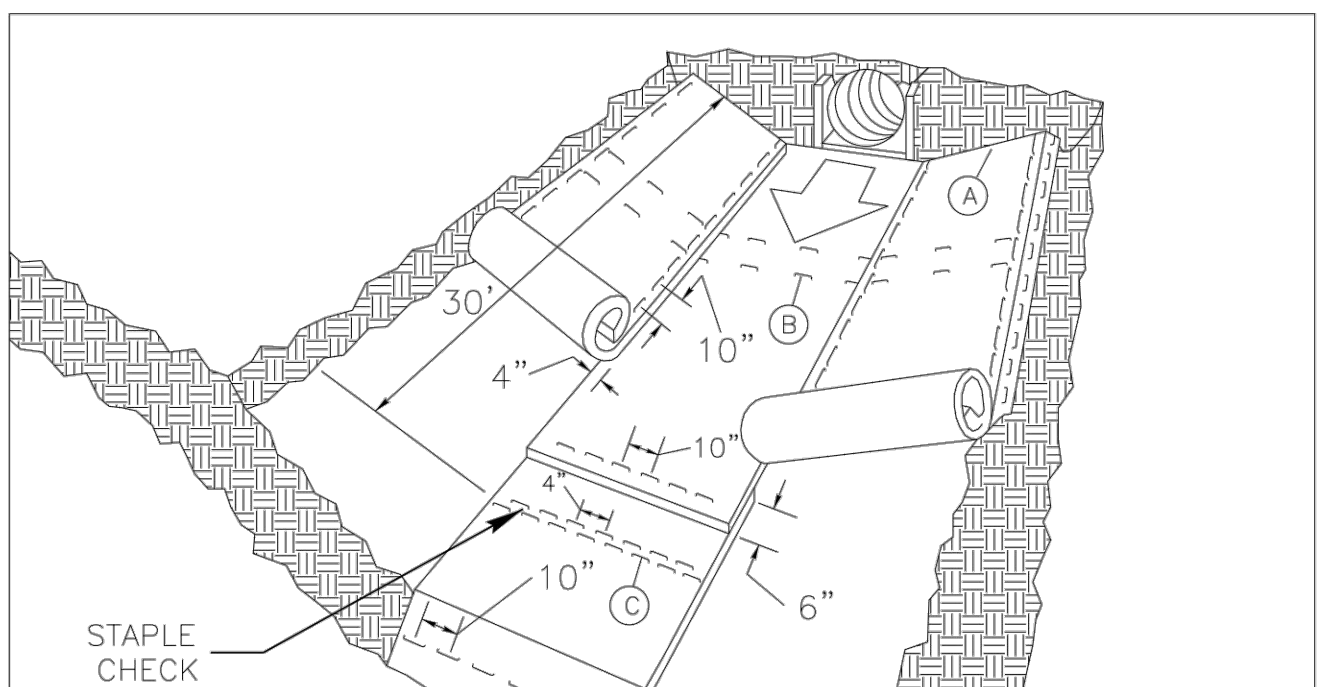

MATTING IN DITCHES

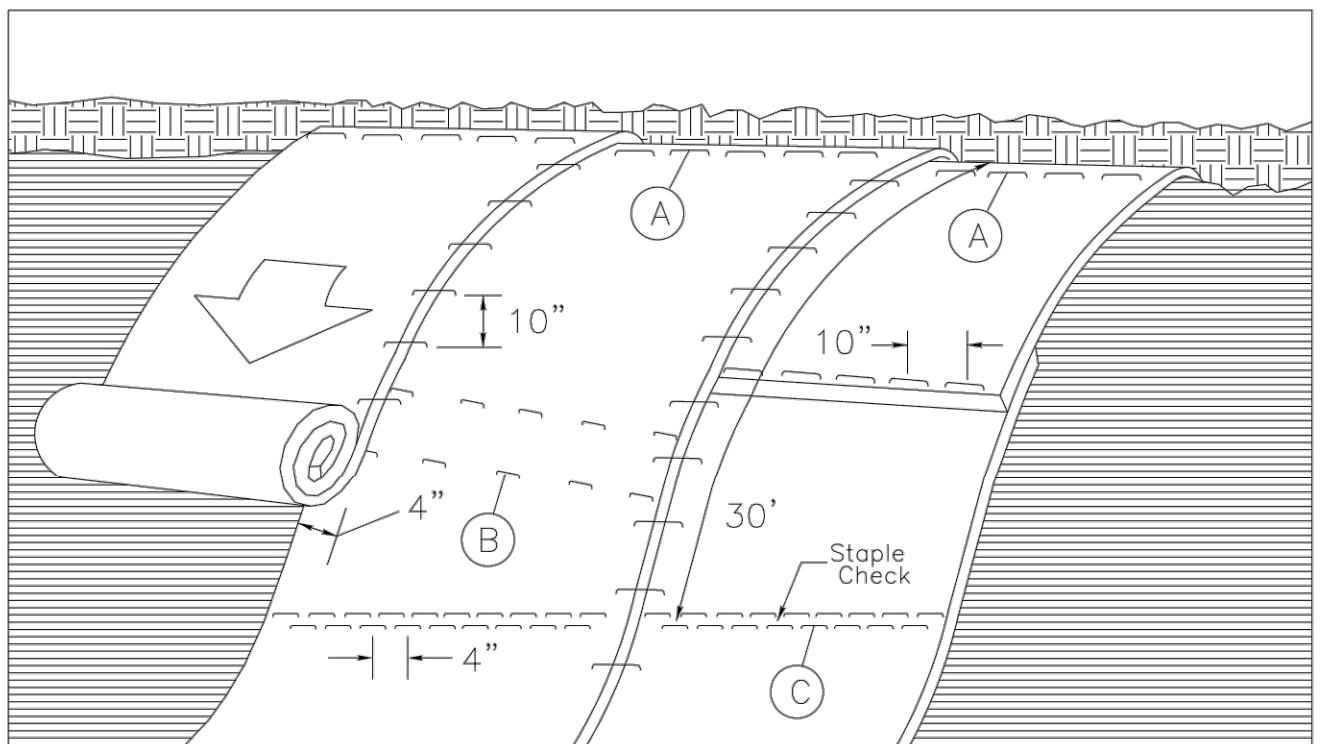

MATTING ON SLOPES

NOTES:
THIS DETAIL APPLIES TO STRAW, EXCELSIOR, AND PERMANENT SOIL REINFORCEMENT MAT (PSRM) INSTALLATION.
STAPLES SHALL BE NO. 11 GAUGE STEEL WIRE FORMED INTO A "U" SHAPE WITH A MINIMUM THROAT WIDTH OF 1 INCH AND NOT LESS THAN 6 INCHES IN LENGTH.

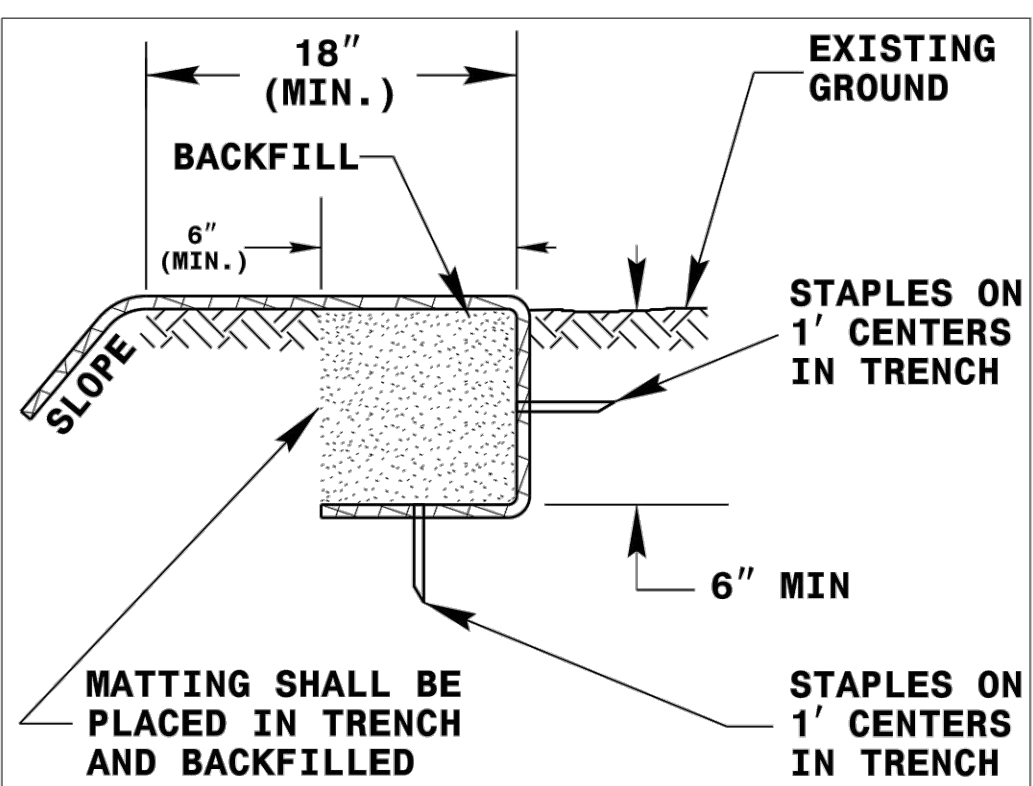


DIAGRAM (A)

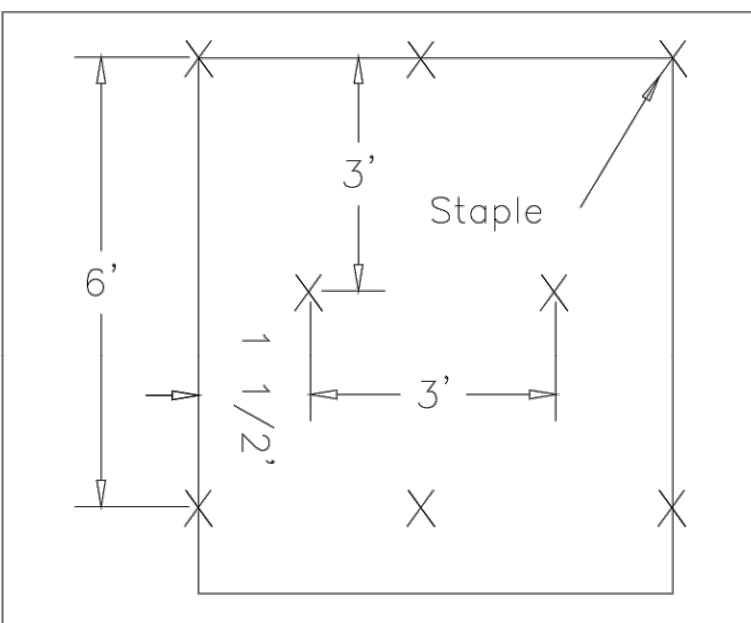


DIAGRAM (B)

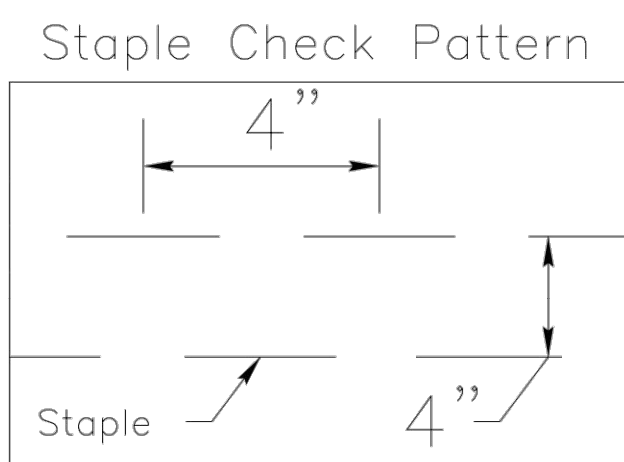


DIAGRAM (C)

NOT TO SCALE

STATE OF
NORTH CAROLINA
DEPT. OF TRANSPORTATION
DIVISION OF HIGHWAYS
RALEIGH, N.C.



ENGLISH STANDARD DRAWING FOR
MATTING INSTALLATION

SHEET 1 OF 1
1631.01

B7
C-502

MATTING INSTALLATION

NOT TO SCALE

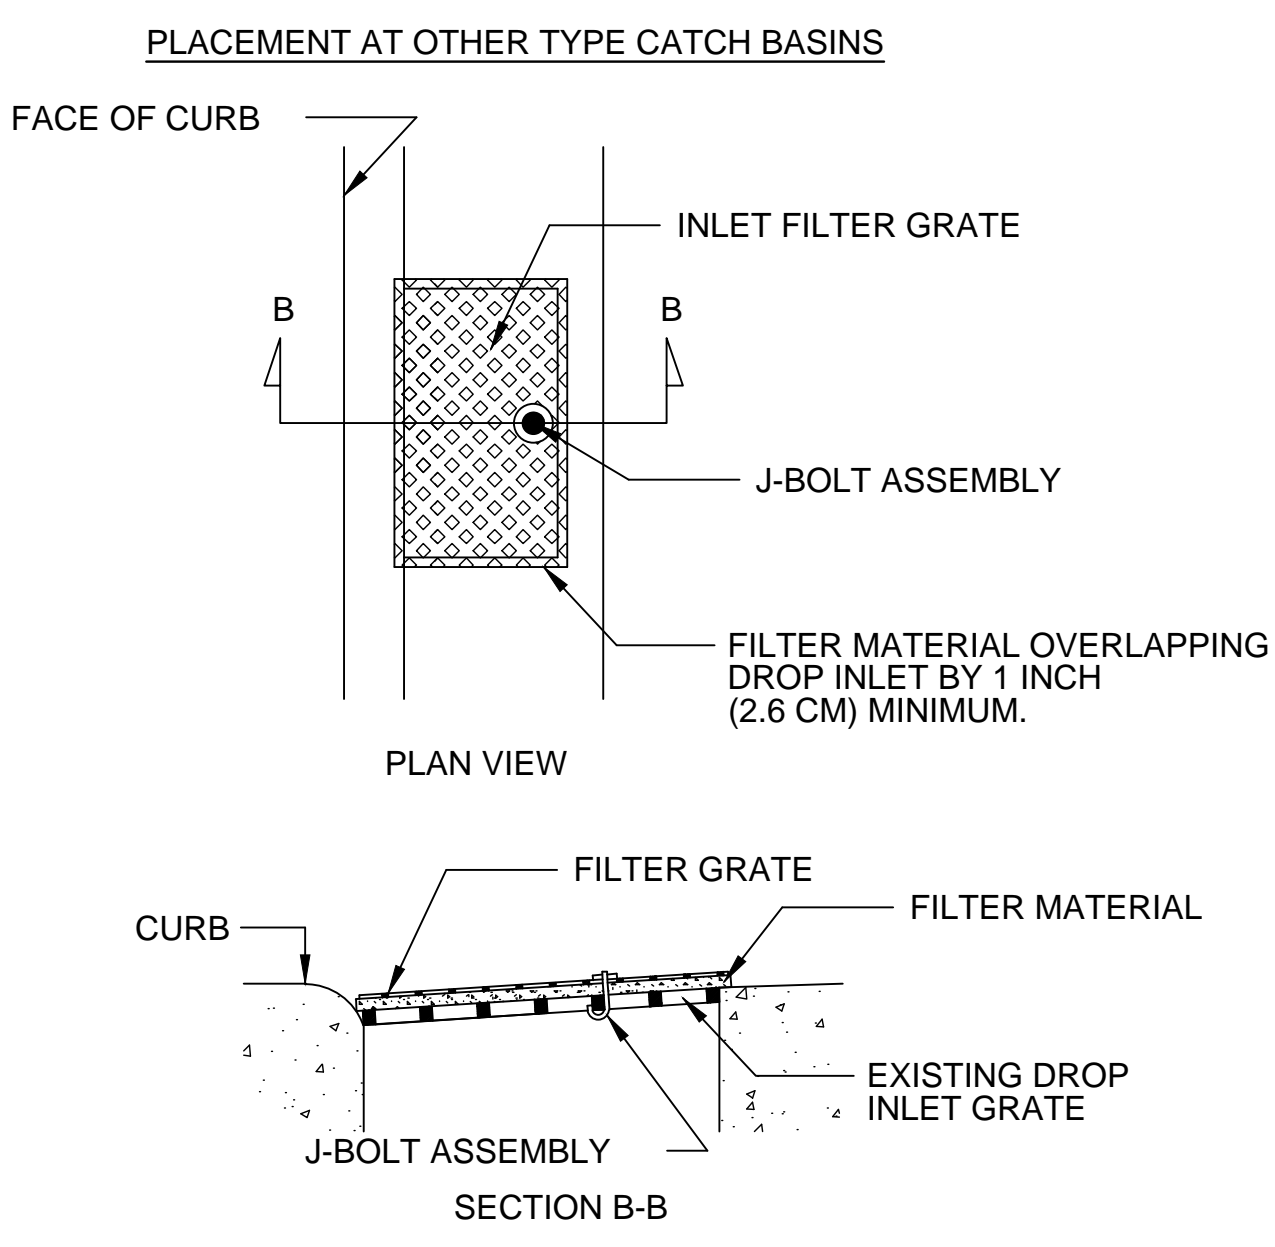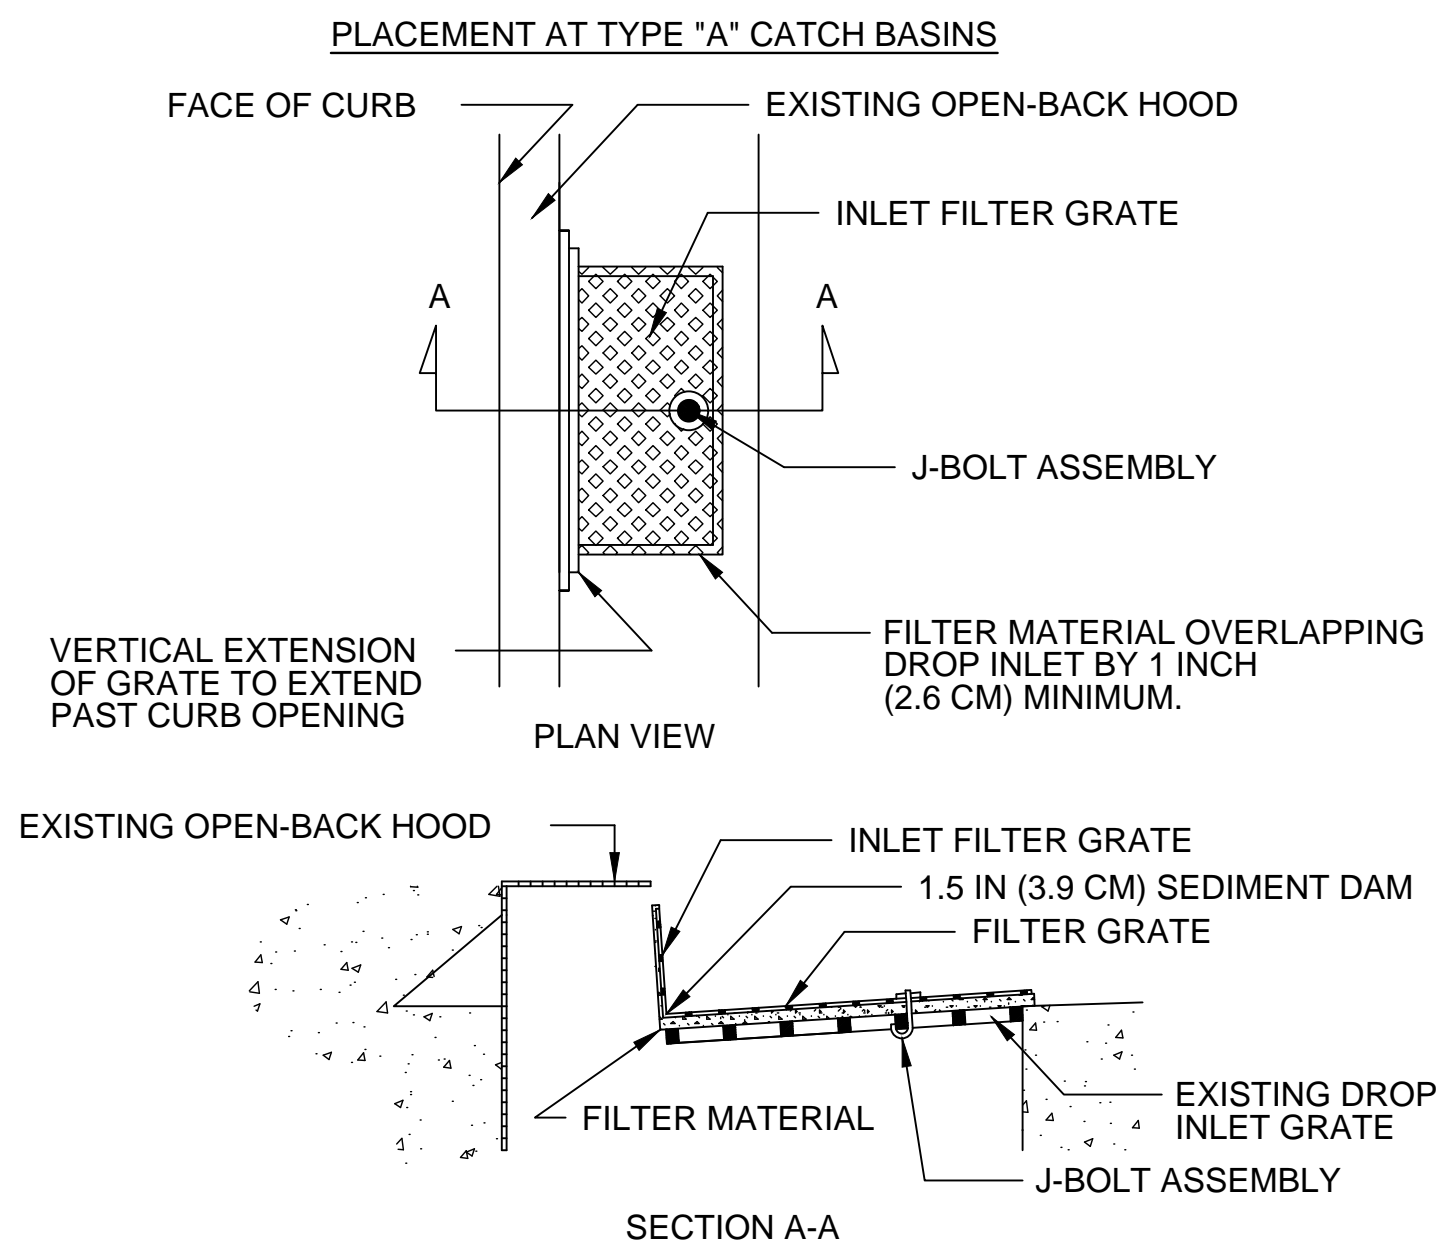


E7
C-502

FILTER FABRIC INLET CONTROL BARRIER

NOT TO SCALE

BID DOCUMENTS

CONSULTANTS:

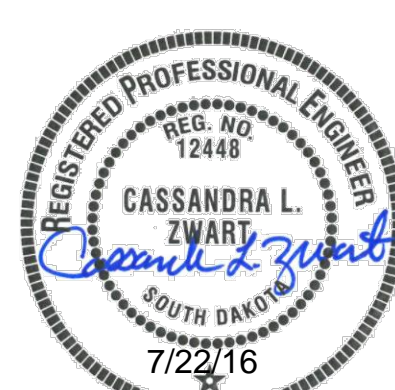

ARCHITECT/ENGINEERS:



Drawing Title
EROSION CONTROL DETAILS #2

Approved Project Director

Project Title
SALISBURY NATIONAL CEMETERY
GRAVESITE EXPANSION

Location
SALISBURY NATIONAL CEMETERY
SALISBURY, NC

Date
7/22/16

Checked
CZ

Drawn
JM

Project Number
876CM3021

Building Number
N/A

Drawing Number

C-502

Dwg. 24 of 63

NCA DESIGN
AND CONSTRUCTION
SERVICE

