


KEYNOTES


- 1 FINISH GRADE (SEE GRADING PLAN).
- 2 FILL MATERIAL TOP LAYER - 4" OF TOP SOIL AT FINISH GRADE.
- 3 FILL MATERIAL - 13" MINIMUM APPROVED BACKFILL MATERIAL @ 95% STANDARD PROCTOR DENSITY.
- 4 FILL MATERIAL - 3" MINIMUM CLEAN WASHED SAND.
- 5 AGGREGATE DRAINAGE FILL, MINIMUM 6" DEEP TOTAL, #57 STONE.
- 6 EXISTING SUBGRADE COMPACTED TO 95% STANDARD PROCTOR DENSITY. GROUND SLOPE IS CONSISTENT BETWEEN STEPS.
- 7 TYP. LAWN CRYPT CENTERED (IN BOTH DIRECTIONS) BETWEEN GRIDLINES (MEASURED AT TOP OF CRYPT).
- 8 GRIDLINE (AS SHOWN ON PLANS).
- 9 CONSOLIDATED/COMPACTED ROUNDED PEA GRAVEL BETWEEN CRYPTS; ROD AS NECESSARY TO ELIMINATE VOIDS.
- 10 NON-WOVEN GEOTEXTILE FILTER FABRIC, MIRAFI 180N OR APPROVED EQUAL.
- 11 4" PERFORATED UNDER DRAIN PIPING. REFER TO LOCATIONS ON PLANS.
- 12 LIME STABILIZED SUBSOIL, AS NEEDED PER FIELD INSPECTION PER GEOTECHNICAL CONSULTANT.

GENERAL CRYPT NOTES


- 1. MAINTAINING DEPTH OF COVER OVER ALL CRYPT LIDS IS CRITICAL; CONTRACTOR SHALL PROVIDE THE MEANS AND METHODS (AS APPROVED BY THE COR) TO VERIFY DEPTH OF COVER; DEFICIENCIES IN DEPTH (OR EXCESSES) SHALL BE REMEDIED (TO THE SATISFACTION OF THE COR) PRIOR TO ACCEPTANCE OF CRYPT INSTALLATION.
- 2. AREA BETWEEN CRYPTS SHALL BE FILLED AND COMPACTED W/ ROUNDED PEA GRAVEL AS APPROVED (SEE SPECS). TO PREVENT SETTLEMENT OF TOPSOIL.
- 3. REFER TO SPECIFICATIONS REGARDING ALLOWABLE TOLERANCES DURING CRYPT PLACEMENT.
- 4. CONTRACTOR SHALL PROVIDE:
 - THREE (3) CRYPT LID LIFTING APPARATUS
 - TEN (10) EXTRA CONCRETE LIDS
 - THREE (3) DEVICES TO RETRIEVE AND LOWER THE INSIDE SHELF WITHOUT OWNER ENTERING CRYPT.

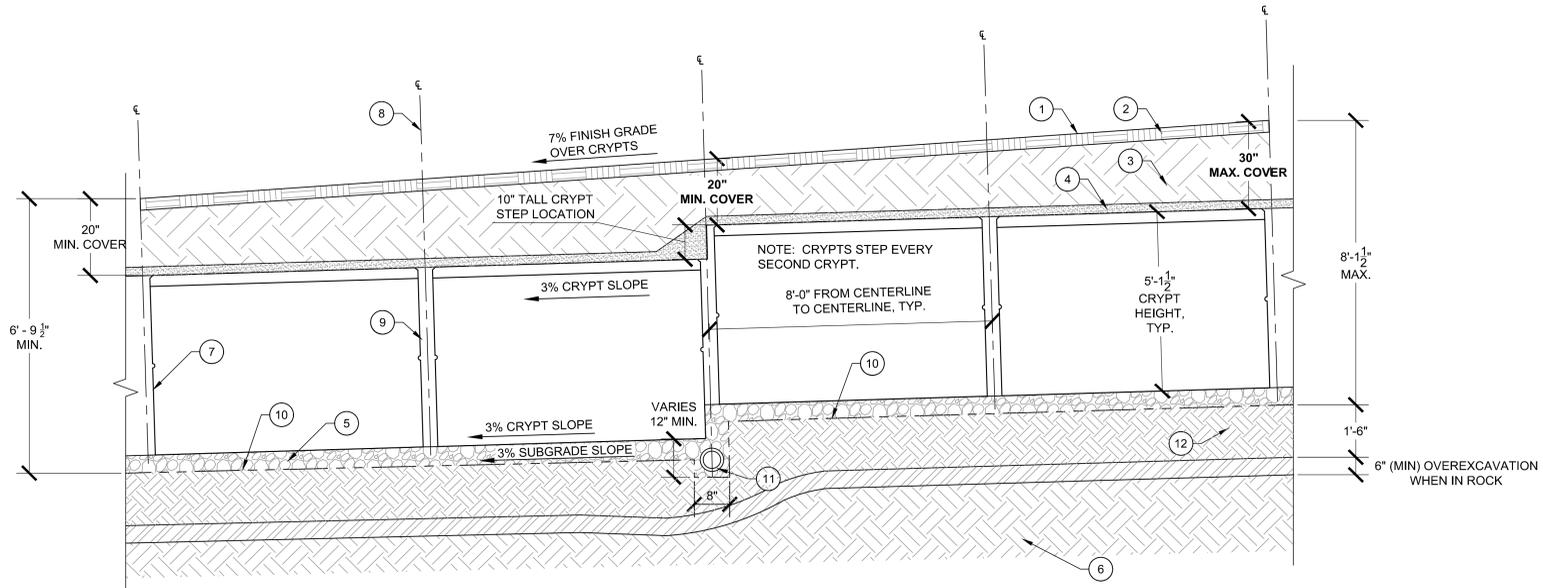

DOUBLE DEPTH LAWN CRYPT SECTION - STEPPED INSTALLATION @ 7% FINISH GRADE
 SECTIONS 25, 27 AND 28 - BASE BID AND ADD ALTERNATES #1 AND #3
 C1
 C-511
 NOT TO SCALE

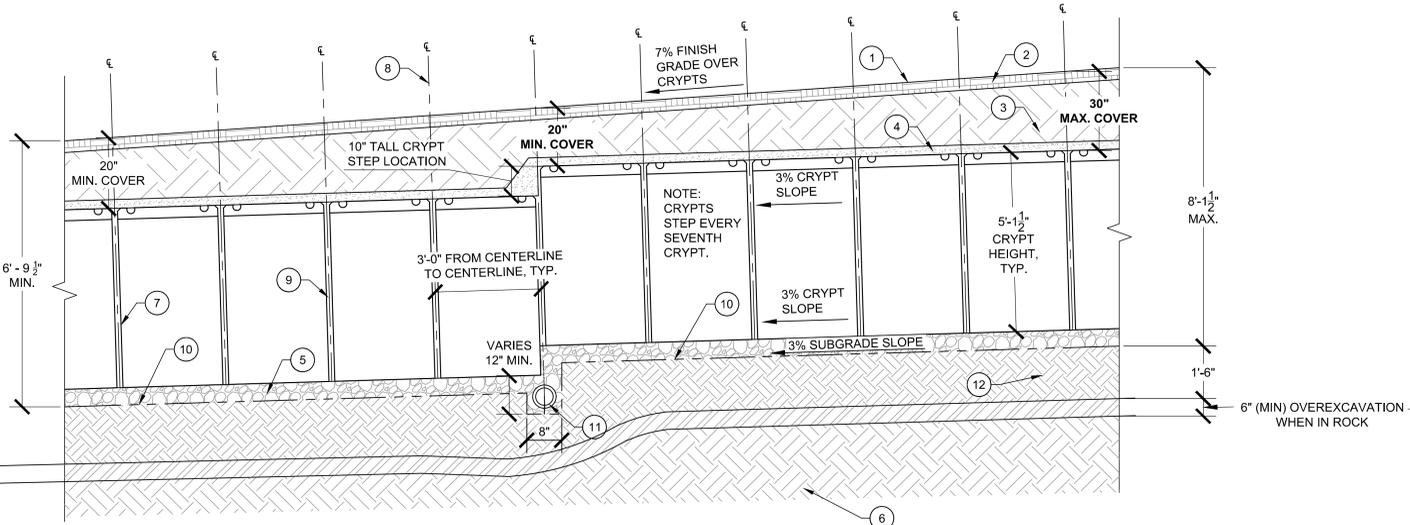

DOUBLE DEPTH CRYPT SECTION - STEPPED INSTALLATION @ 7% FINISH GRADE
 SECTION 24 - ADD ALTERNATE #2
 F1
 C-511
 NOT TO SCALE

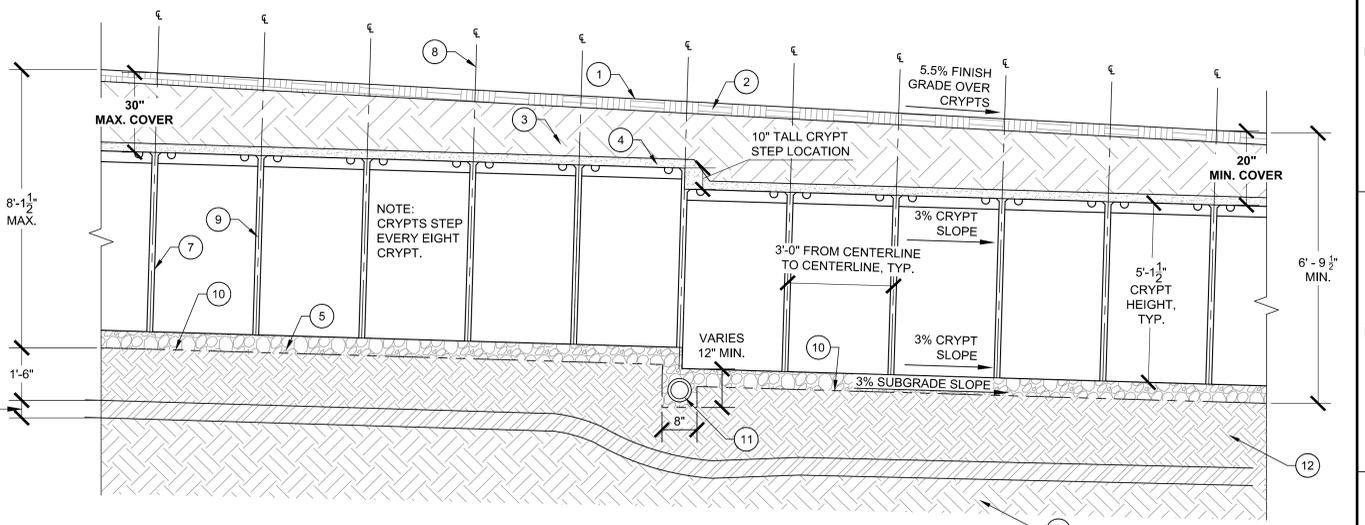

DOUBLE DEPTH CRYPT SECTION - STEPPED INSTALLATION @ 5.5% FINISH GRADE
 SECTION 24 - ADD ALTERNATE #2
 F6
 C-511
 NOT TO SCALE

BID DOCUMENTS

<p>CONSULTANTS:</p> <div style="display: flex; justify-content: space-between;"> <div style="text-align: center;"> <small>Consulting Engineers and Scientists</small> 110 7th St. North Springfield, VA 22151 (703) 443-5302 </div> <div style="text-align: center;"> <small>SUNSHINE SURVEYING COMPANY, INC.</small> </div> <div style="text-align: center;"> <small>PEAKS TO PLAINS DESIGN</small> 404 NORTH 31ST STREET, SUITE 405 BILLINGS, MONTANA 59101 (406) 254-9800 (406) 254-9870 FAX WWW.PEAKSTOPAINS.COM </div> <div style="text-align: center;"> <small>Aqua Engineering Inc.</small> 375 E. Woodworth Street, Building 200 Fort Collins, CO 80526-2196 (970) 225-8800 www.aquaengineering.com </div> <div style="text-align: center;"> <small>Albertson Engineering Inc.</small> 3202 West Main Suite C Rapid City, South Dakota 57702 phone: 605.343.9608 fax: 605.341.7395 </div> </div>	<p>ARCHITECT/ENGINEERS:</p> <div style="display: flex; justify-content: space-between;"> <div style="text-align: center;"> <small>REGISTERED PROFESSIONAL ENGINEER</small> REG. NO. 23446 7/22/16 </div> <div style="text-align: center;"> <small>FOURFRONT DESIGN INC.</small> 517 7th street rapid city sd 57701 p 605.342.9470 f 605.342.2377 www.4front.biz </div> </div>	<p>Drawing Title PREPLACED CRYPT SECTION DETAILS</p> <p>Approved Project Director</p>	<p>Project Title SALISBURY NATIONAL CEMETERY GRAVESITE EXPANSION</p> <p>Location SALISBURY NATIONAL CEMETERY SALISBURY, NC</p> <p>Date 7/22/16</p> <p>Checked CZ</p> <p>Drawn JM</p>	<p>Project Number 876CM3021</p> <p>Building Number N/A</p> <p>Drawing Number C-511 Dwg. 34 of 63</p>	<p>NCA DESIGN AND CONSTRUCTION SERVICE</p> <p></p>
--	---	--	--	--	---