


three inches = one foot
one and one half inches = one foot
one inch = one foot
three quarters inch = one foot
one half inch = one foot
three eighths inch = one foot
one quarter inch = one foot
one eighth inch = one foot
one sixteenth inch = one foot

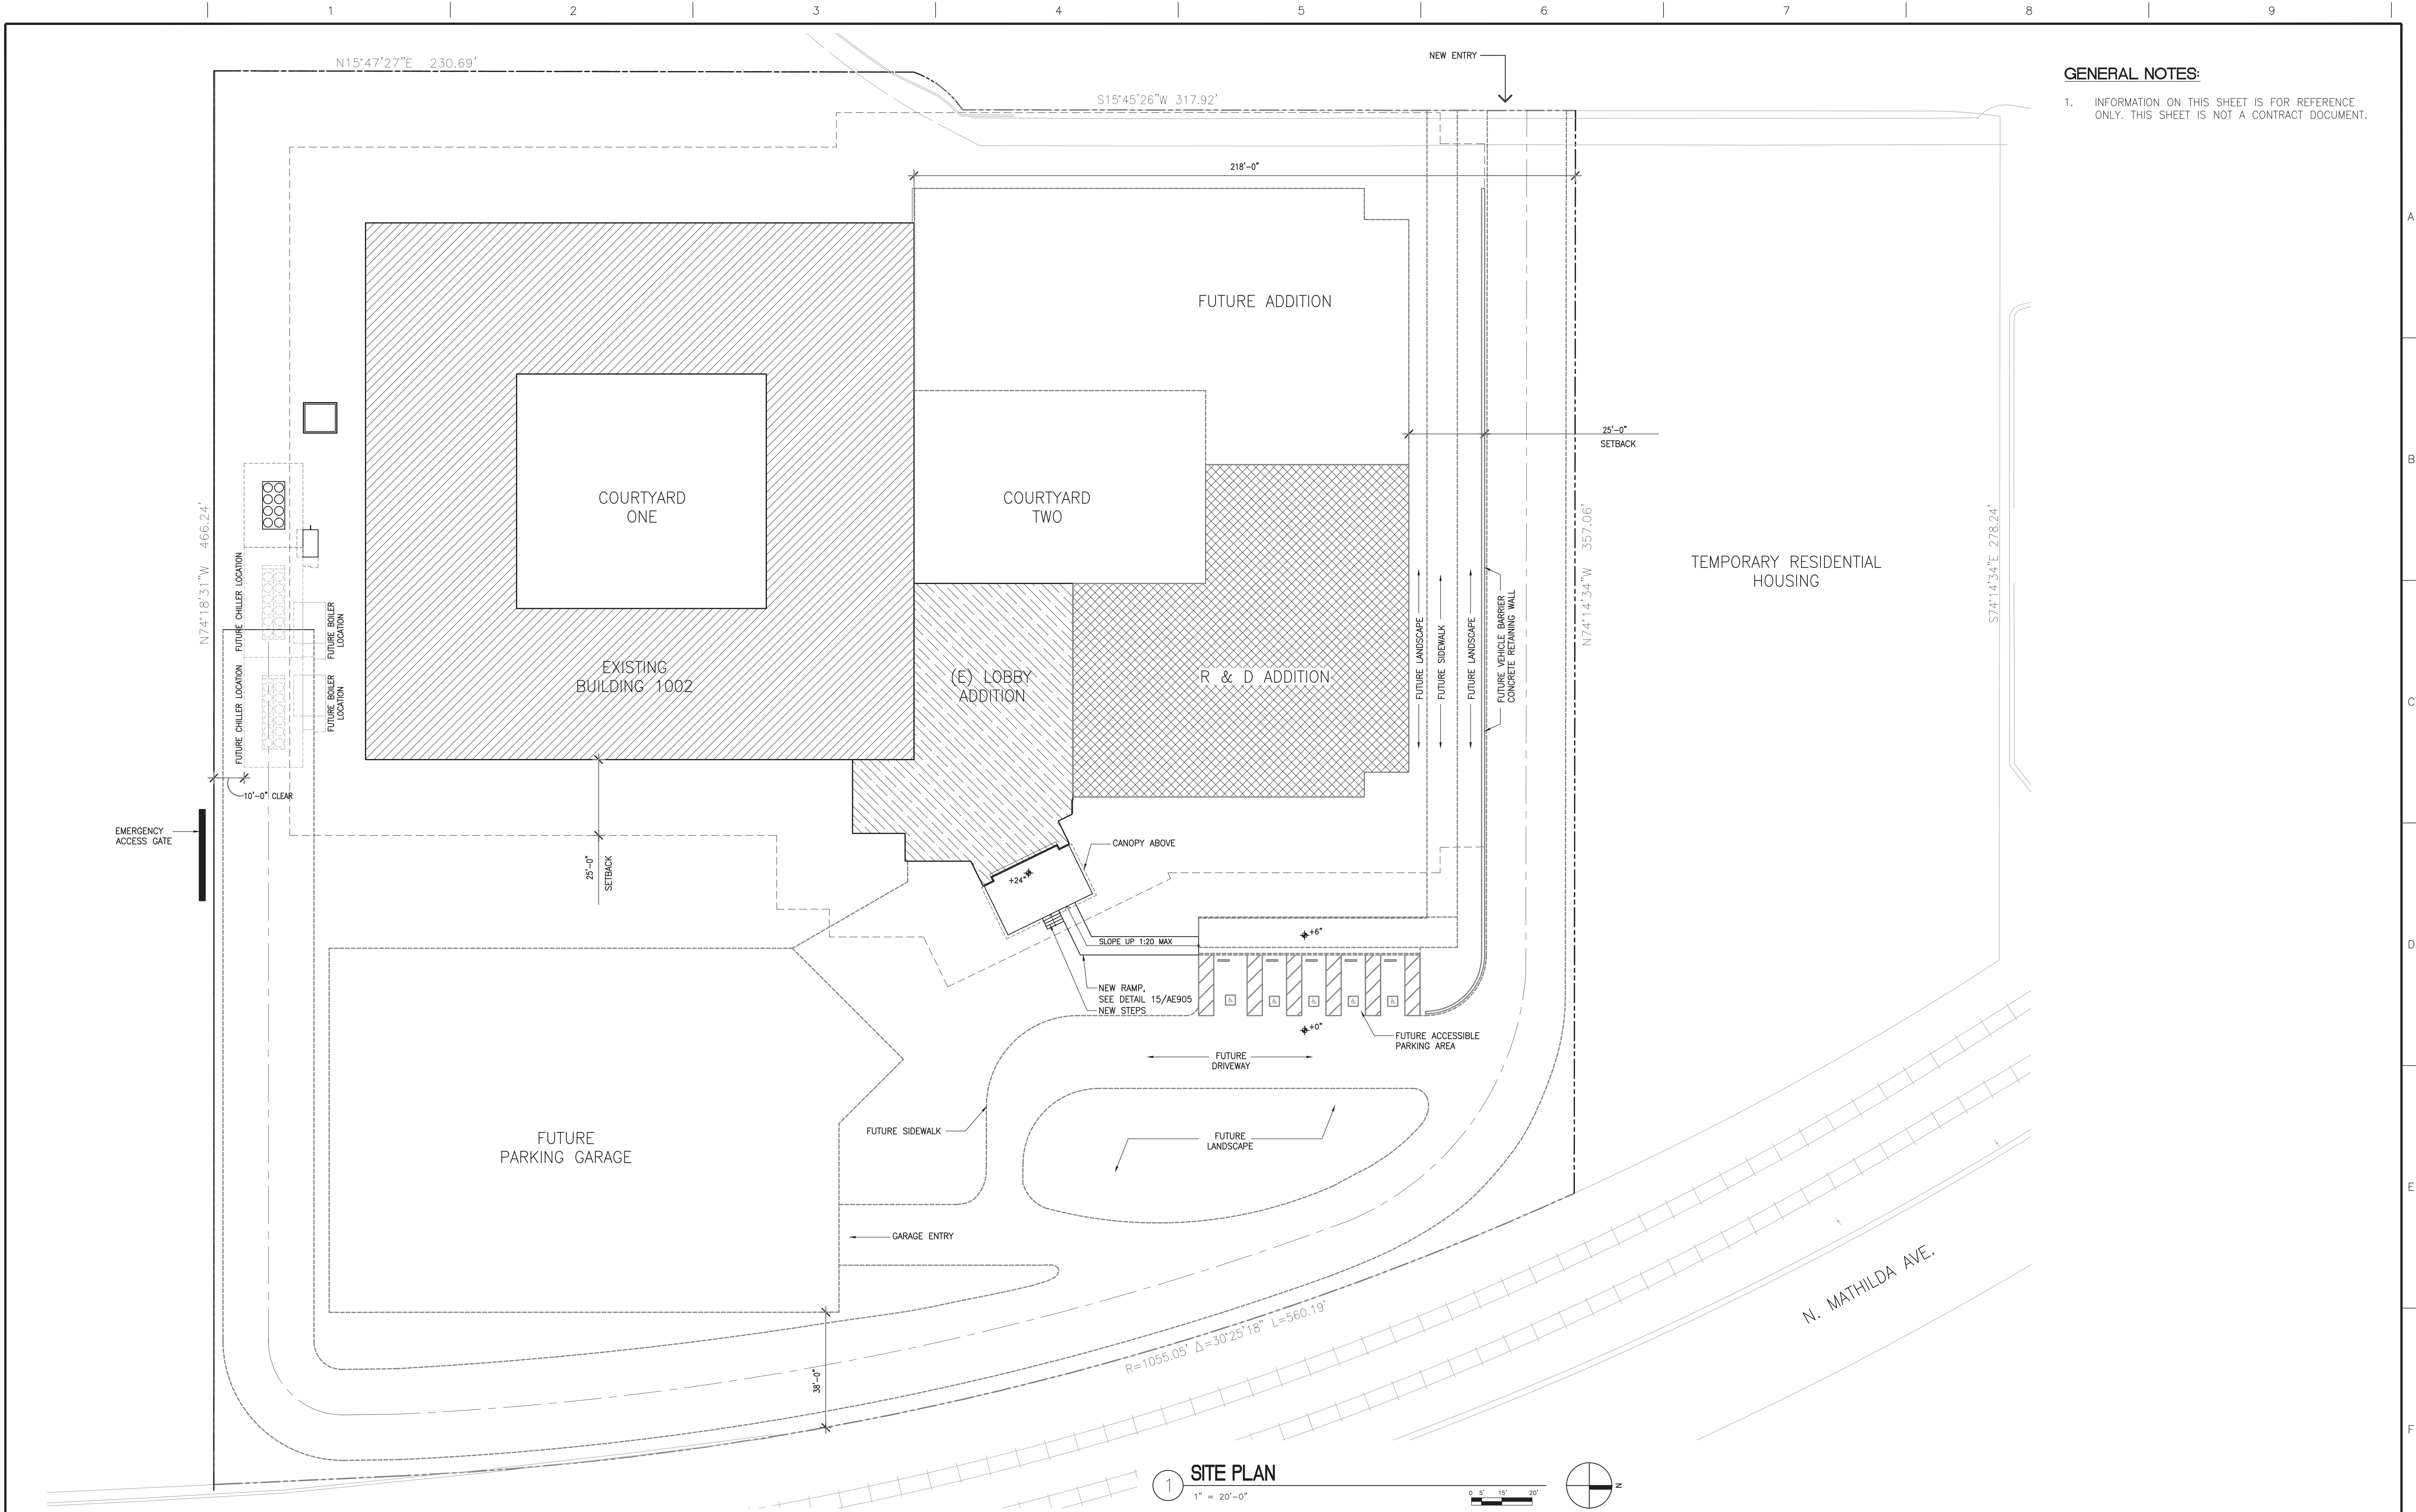

GENERAL NOTES:
1. INFORMATION ON THIS SHEET IS FOR REFERENCE ONLY. THIS SHEET IS NOT A CONTRACT DOCUMENT.

Revisions:		CONSULTANTS:		Stamp and Signature		ARCHITECT/ENGINEERS:		Drawing Title		Project Title		Project Number		Office of Construction and Facilities Management VAPAHS <small>Ventura Alliance Palo Alto Health Care System</small>	
Addendum #2		8/17/15		SJ ENGINEERS 300 Frank H. Ogawa Plaza Suite 300 Oakland, CA 94612 Tel: (510) 832-1505 Fax: (510) 832-1507 Job No: 213-0801		ENGINEERS ARCHITECTS ONE KAISER PLAZA SUITE 445 OAKLAND CALIFORNIA 94612 TEL 510.271.6701 FAX 510.271.6707 ©THE KPA GROUP 2014 KPA Project No. 582.00		SITE PLAN		ESTABLISH SUNNYVALE R AND D CAMPUS		640-397			
Date		Date		Paul W. Powers C-29713 RENEWAL DATE 3/28/2015 STATE OF CALIFORNIA		Approved Project Director VAPAHS PLANNING AND ENGINEERING		Location 1080 INNOVATION WAY, SUNNYVALE, CA 94085		Building Number 1002		Drawing Number CU104			
Date		Date		Date		Date		Date		Date		Date		Date	