

Revision	Date

CONSULTANTS:

ARCHITECT/ENGINEERS:



NATIONAL
CEMETERY
ADMINISTRATION

Location

BAKERSFIELD NATIONAL CEMETERY
30338 E BEAR MOUNTAIN BLVD.
ARVN, CA 93203

Project Title

COMPLETE BURIAL
SECTION 8

Project Number
929-MM-FY16-007

Date
5-4-2016

Drawing Number

1


Checked

Drawn

Approved

Approved-Project Manager

Dwg. of

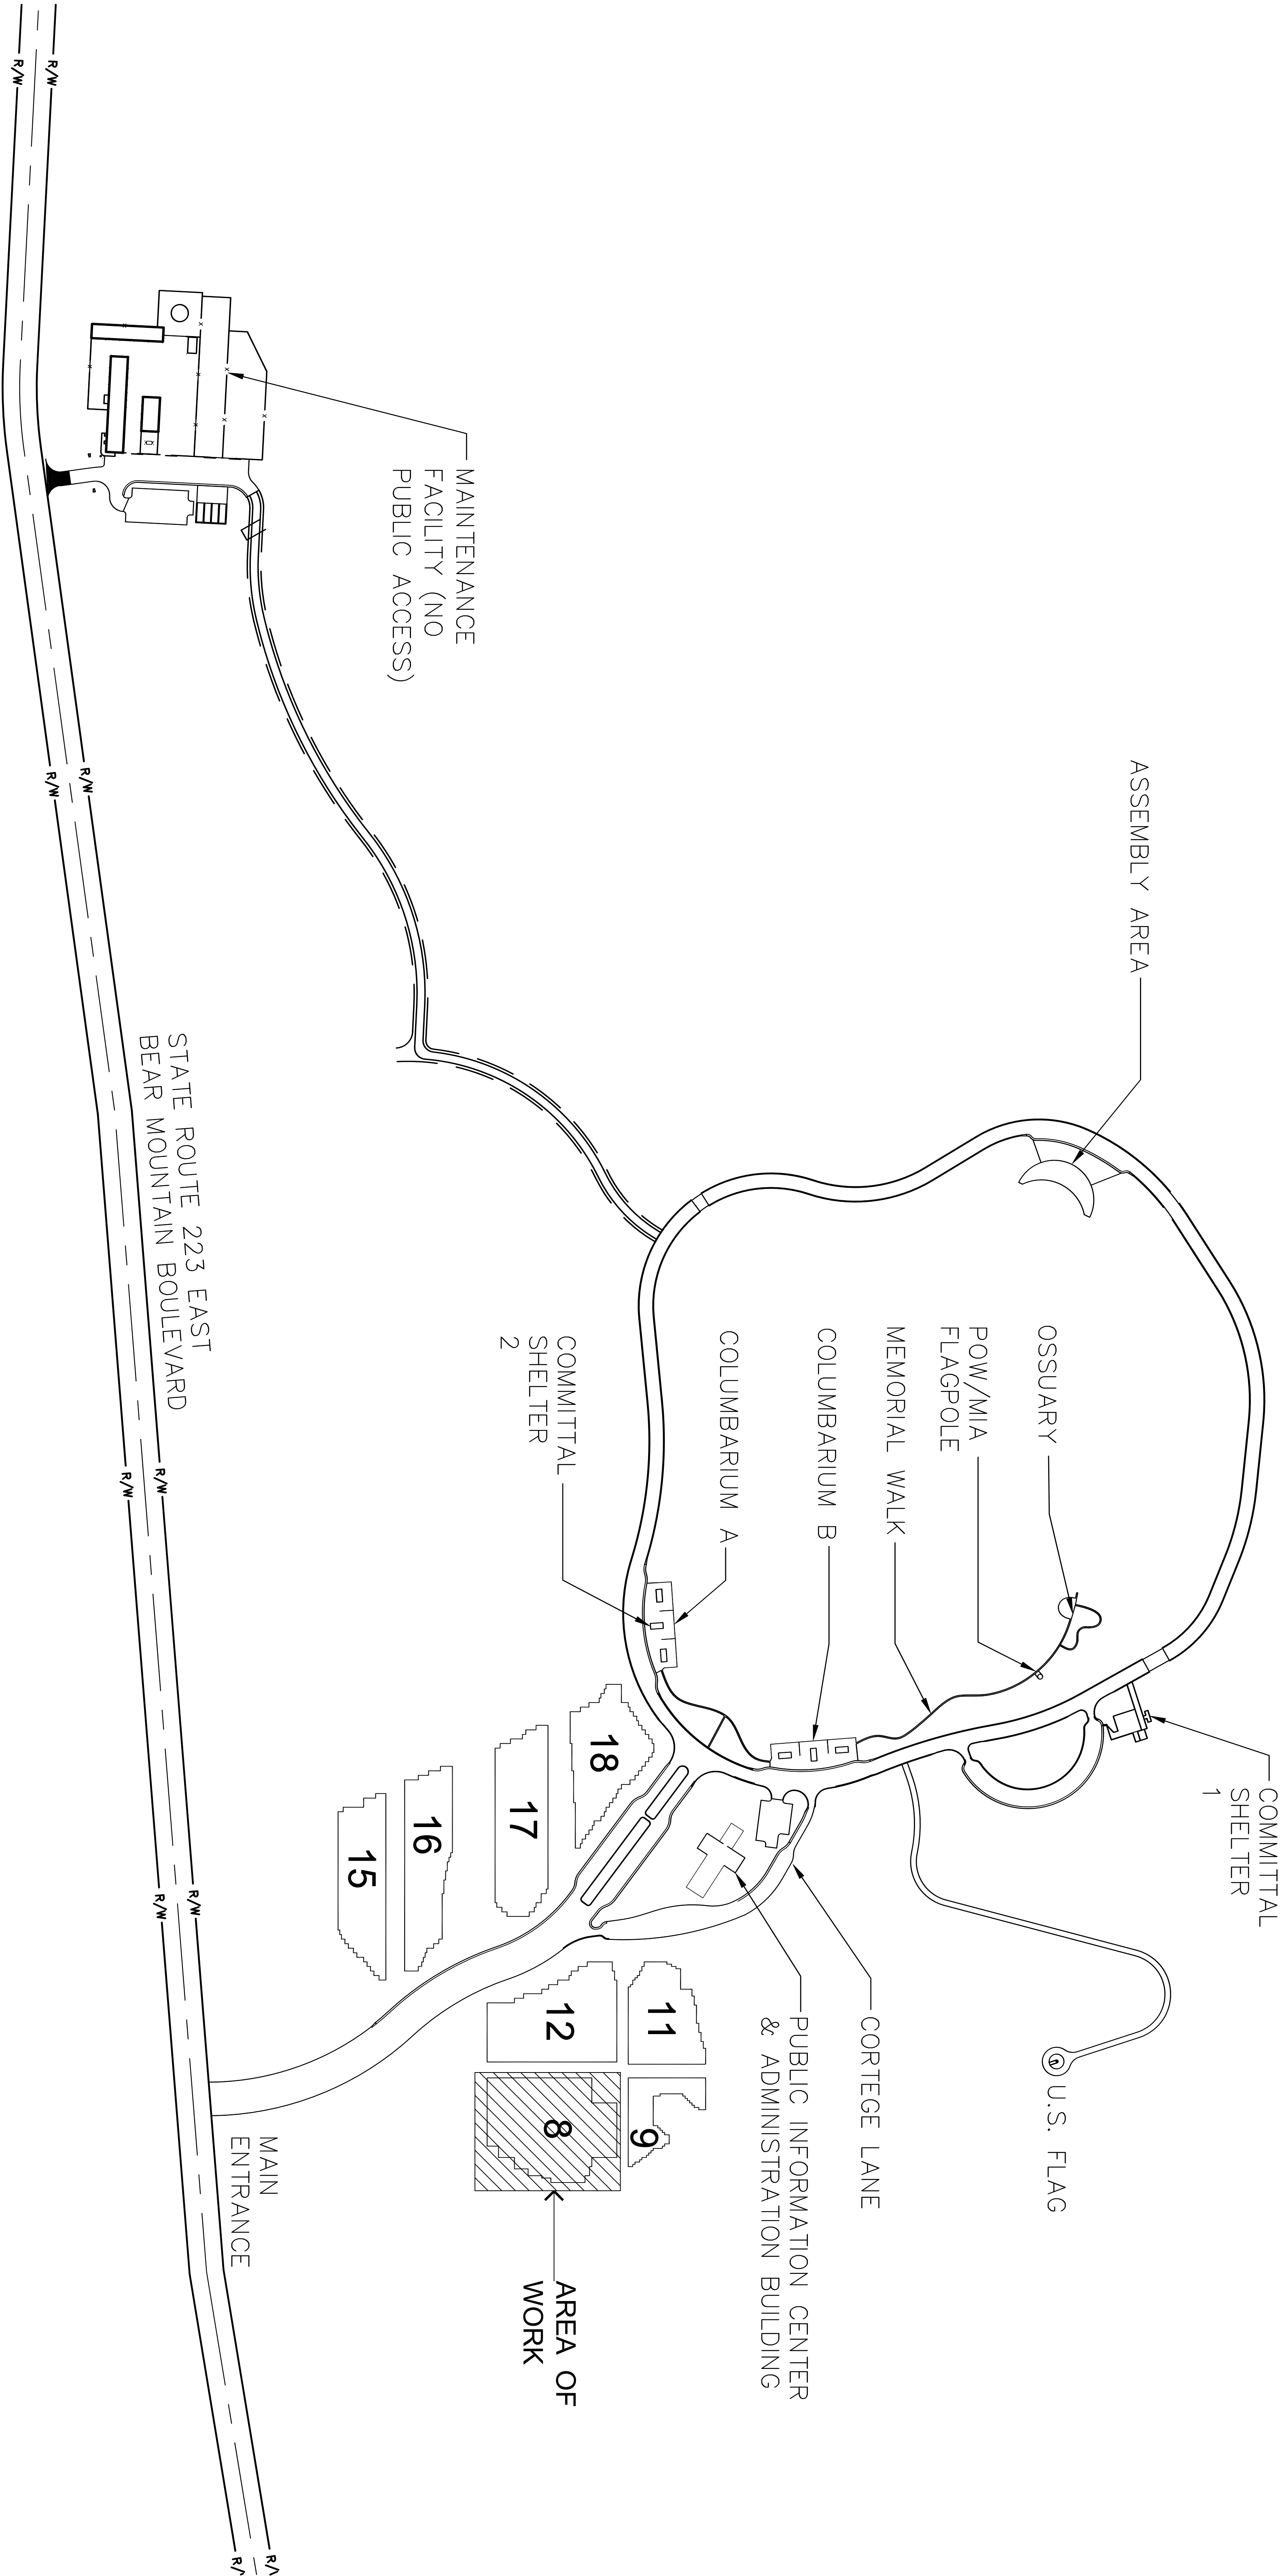

SITE PLAN

NTS