



three inches = one foot
one and one half inches = one foot
one inch = one foot
three quarters inch = one foot
one half inch = one foot
three eighths inch = one foot
one quarter inch = one foot
one eighth inch = one foot
one sixteenth inch = one foot
F:\d\2010 Projects\VA James Haley Operating Rooms\4-Drawings\4-CDs\10-040 AS140 OVERALL ROOF PLAN.dwg 06/28/2013 10:24

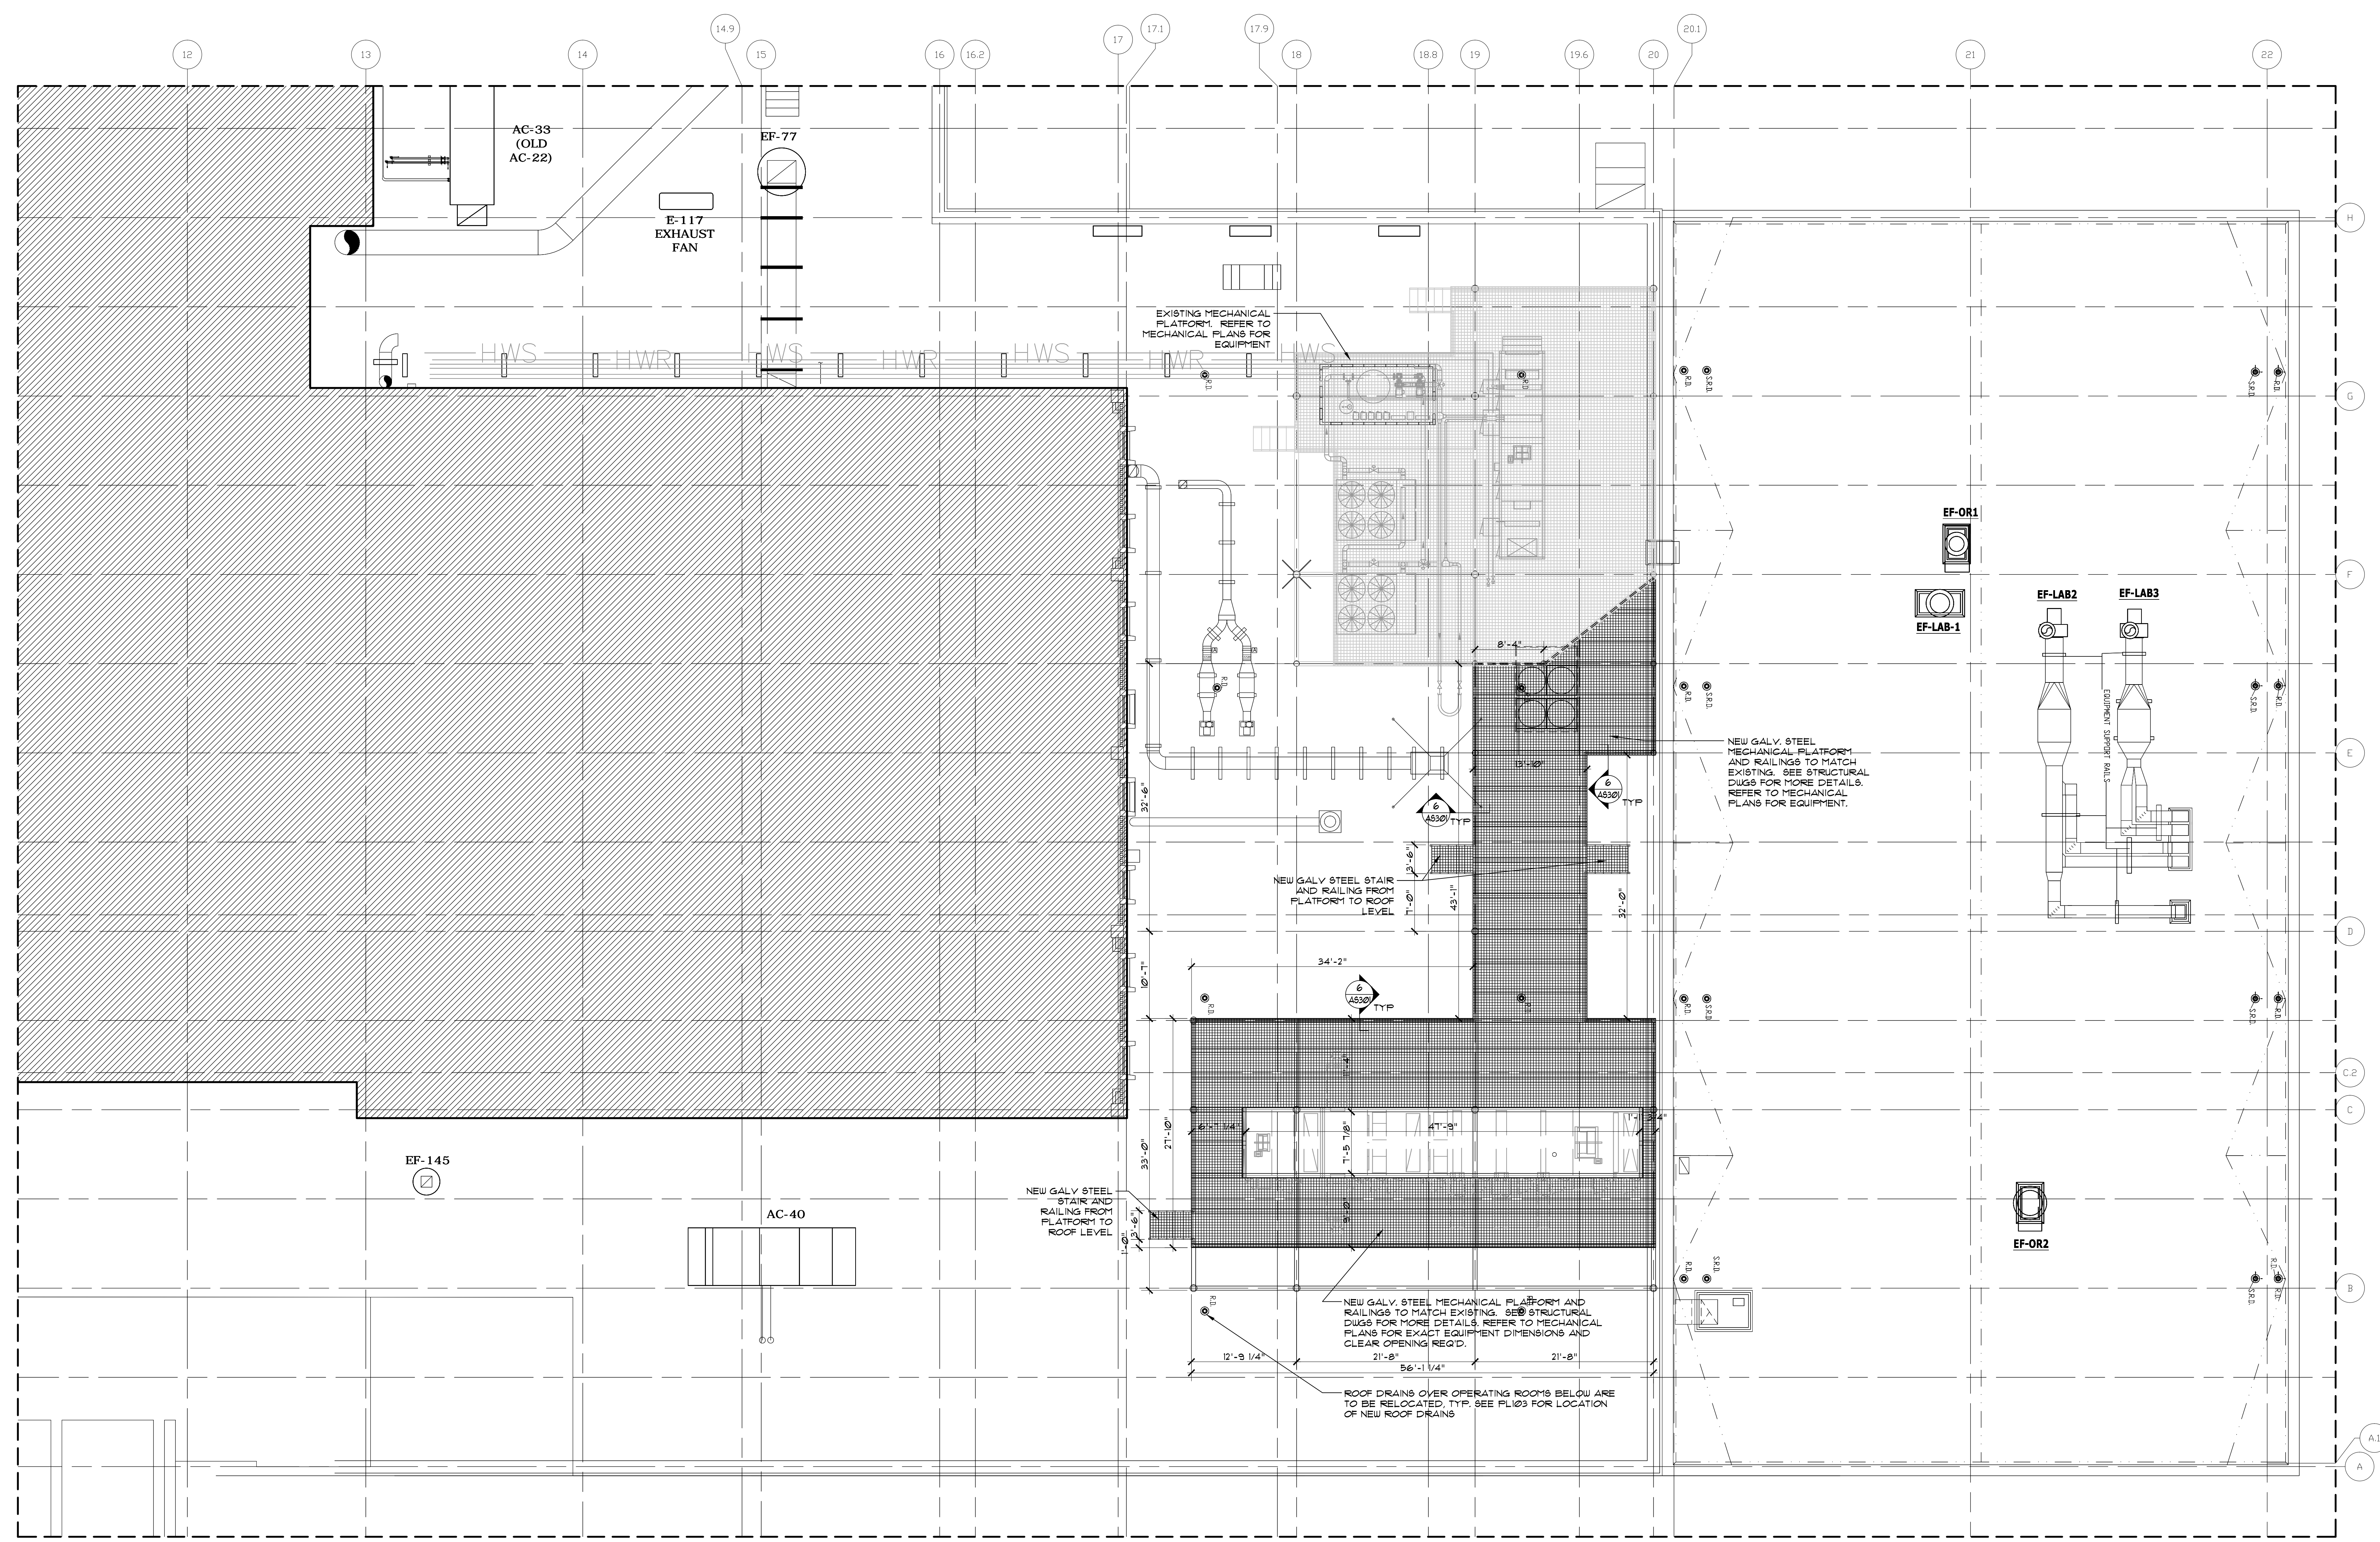



NOTE: ALL ROOF PATCHES AND REPAIRS MUST BE DONE BY A GACO WESTERN APPROVED APPLICATOR TO MAINTAIN EXISTING ROOF WARRANTY.
REFERENCE STRUCTURAL DRAWINGS (S102 & S201) FOR REPAIR TO EXISTING ROOF DECK WHERE NEW STRUCTURE IS BEING LOCATED AS WELL AS EXISTING ROOF DRAINS OVER THE OR'S ARE BEING REPLACED.
LOCATE NEW ROOF DRAINS (SEE PL103) FOR LOCATION. ROOF DRAINS TO BE AS SPECIFIED BY GACO WESTERN. RE-SLOPE ROOF TO NEW LOCATION OF ROOF DRAINS TO MEET GACO WESTERN ROOF WARRANTY.
SEE MH002 FOR LOCATION OF E-14. TO BE LOCATED AT 8TH FLOOR ROOF. PROVIDE NEW ISOLATION PAD AND STRUCTURE TO SUPPORT IT. NOTE THAT DELIVERY OF E-14 MAY REQUIRE A HELICOPTER.

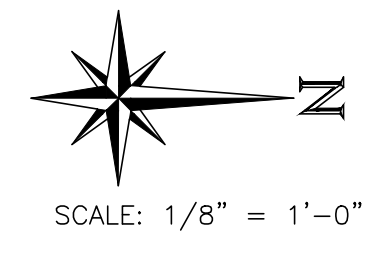

<div>Revisions</div> <table border="1"><thead><tr><th>Rev</th><th>Description</th><th>Date</th></tr></thead><tbody><tr><td> </td><td> </td><td> </td></tr><tr><td> </td><td> </td><td> </td></tr><tr><td> </td><td> </td><td> </td></tr></tbody></table>	Rev	Description	Date									
	Rev	Description	Date									

1
2
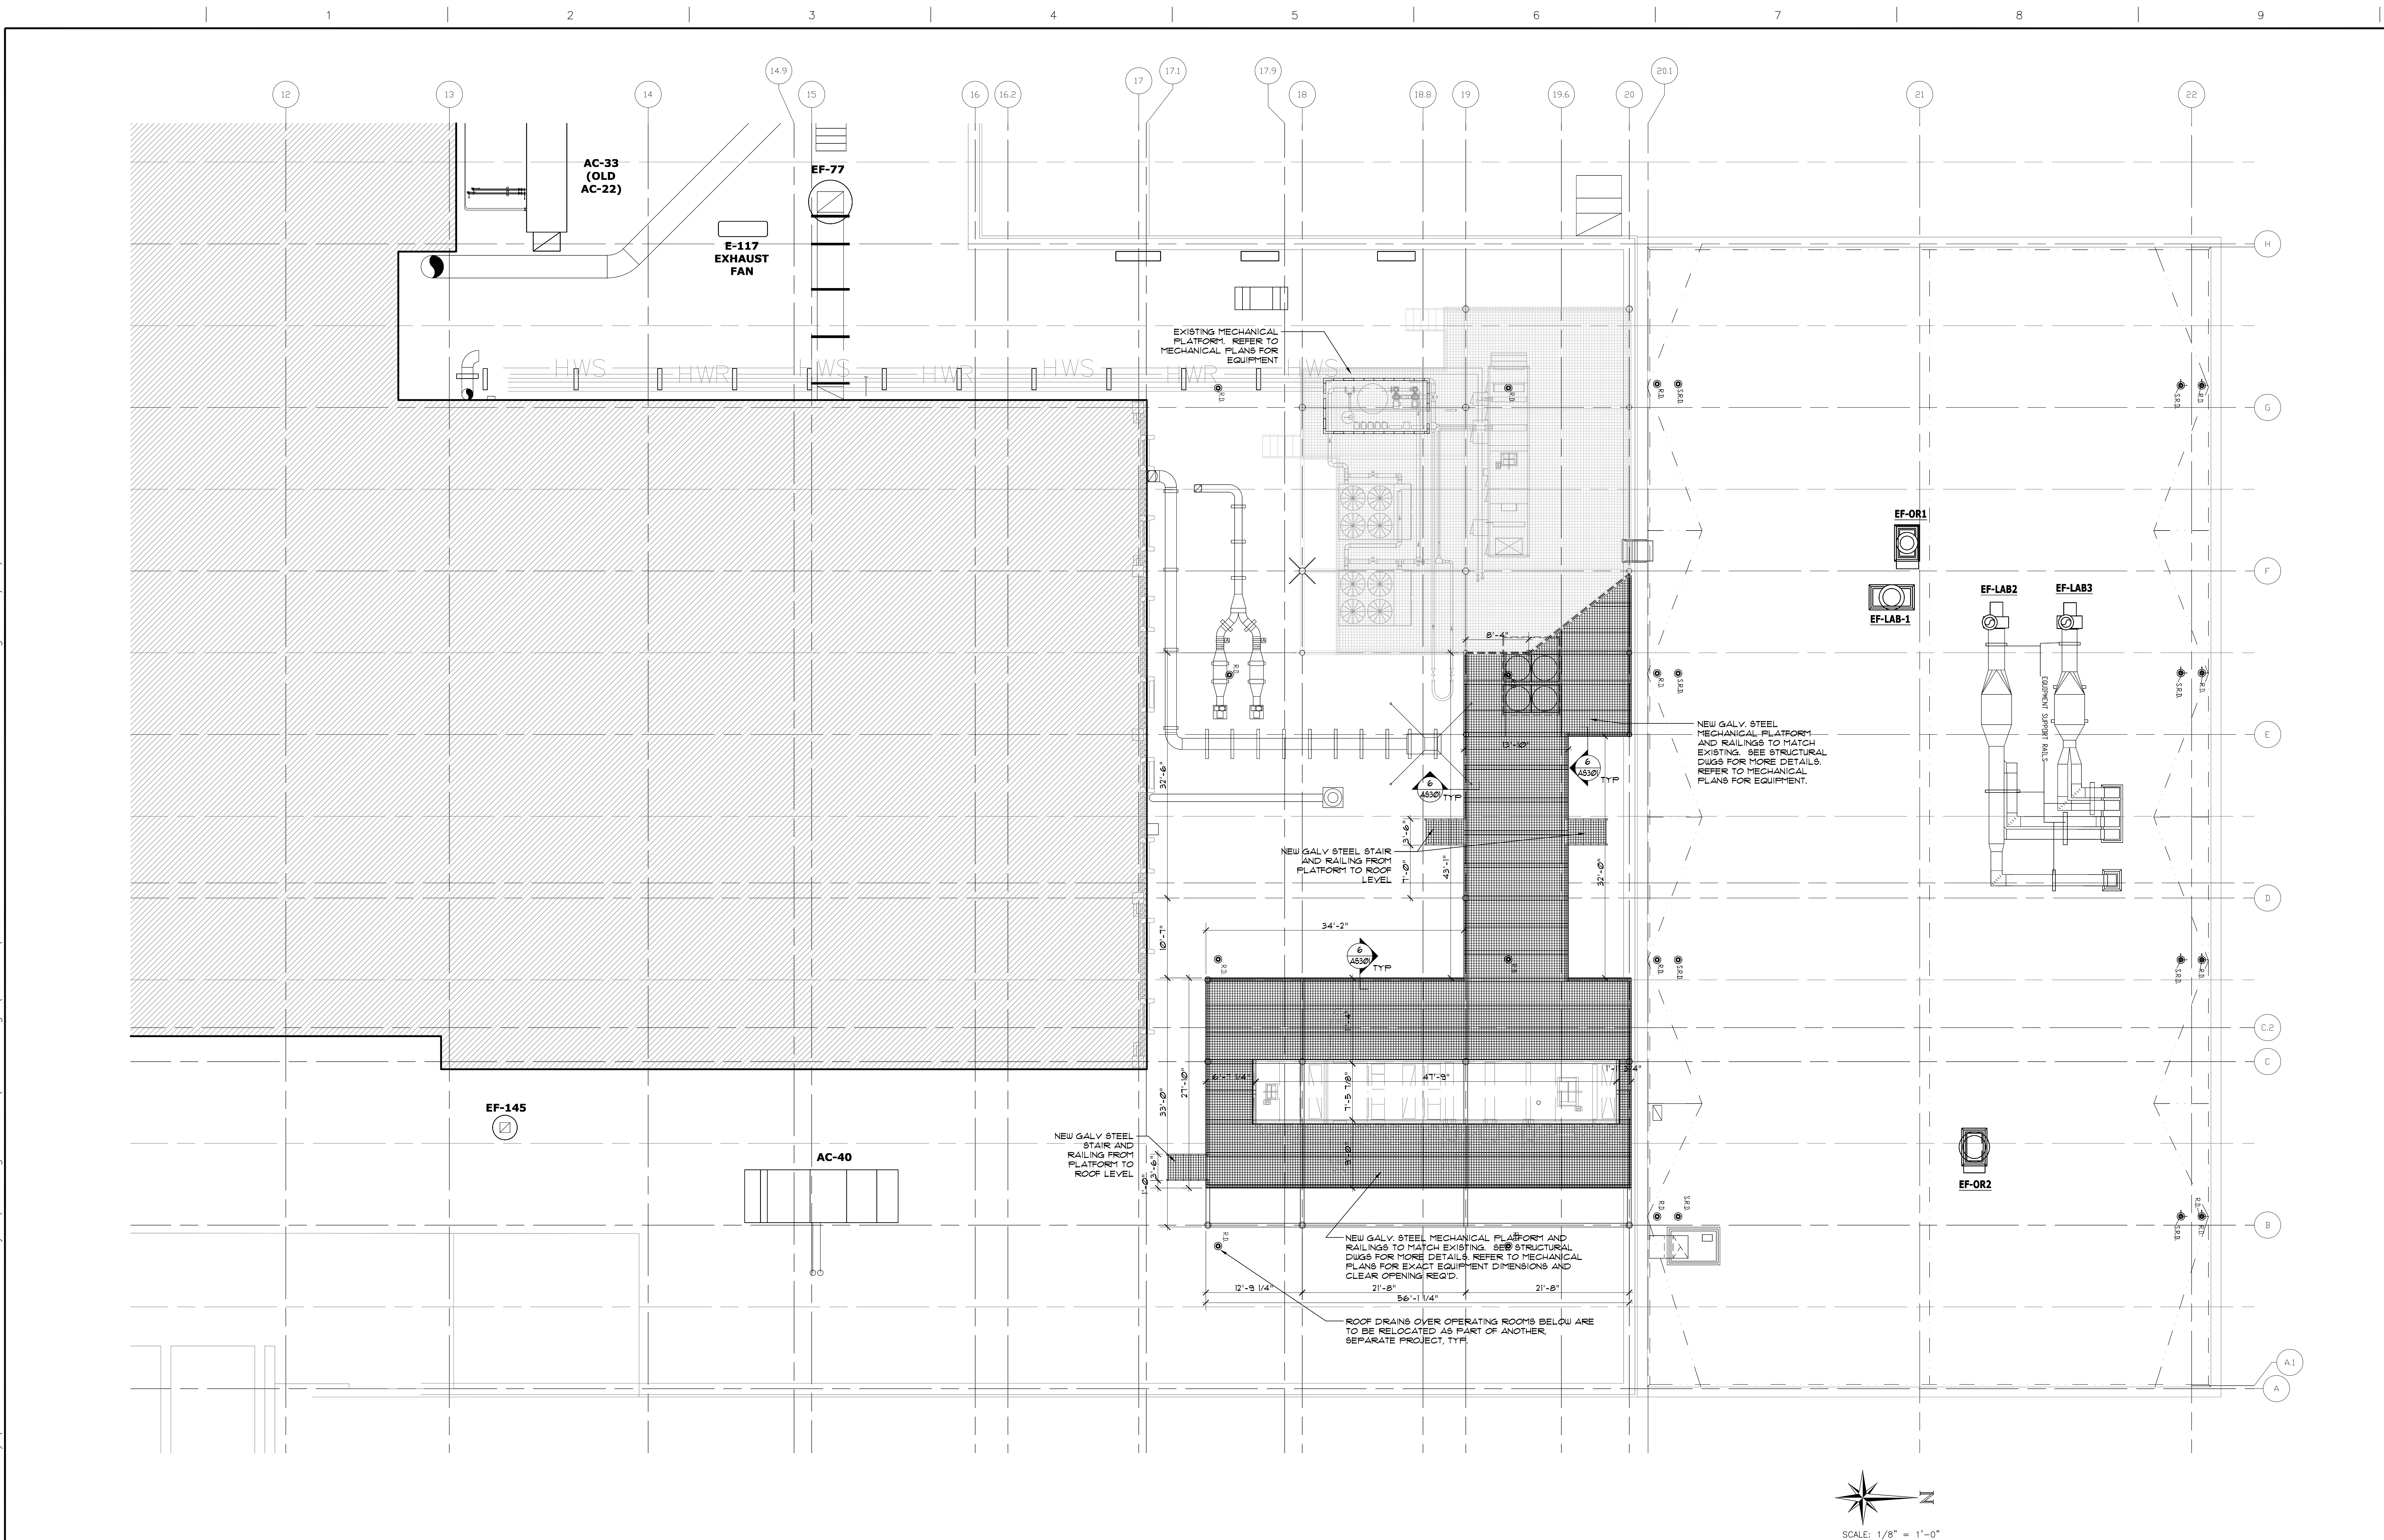


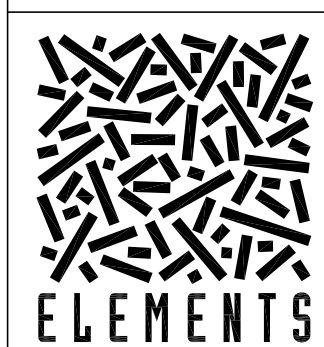
CONSULTANTS:		ARCHITECTS: ELEMENTS State License #AA0002341		Drawing Title OVERALL ROOF PLAN		Project Title James A. Haley Veterans' Hospital O.R. RENOVATIONS		Project Number 673-10-601		Office of Facilities Management Department of Veterans Affairs	
		 Gary R. Smith Architect License #AR0013988		100% Submittal		Location Tampa, FL		Building Number BUILDING 1			
				Approved Project Director		Date July 13, 2012		Checked GARY SMITH			
Revisions		Date						Dwg. of --			

VA FORM 08-6231, OCT 1978

THIS DRAWING HAS BEEN REDUCED IF IT MEASURES LESS THAN 30"x42"

1
2
F:\d\2010 Projects\VA James Haley\10-040.1 VA James Haley Operating Rooms\4-CUs\10-040 AS140 OVERALL ROOF PLAN.dwg 06/28/2013 10:33

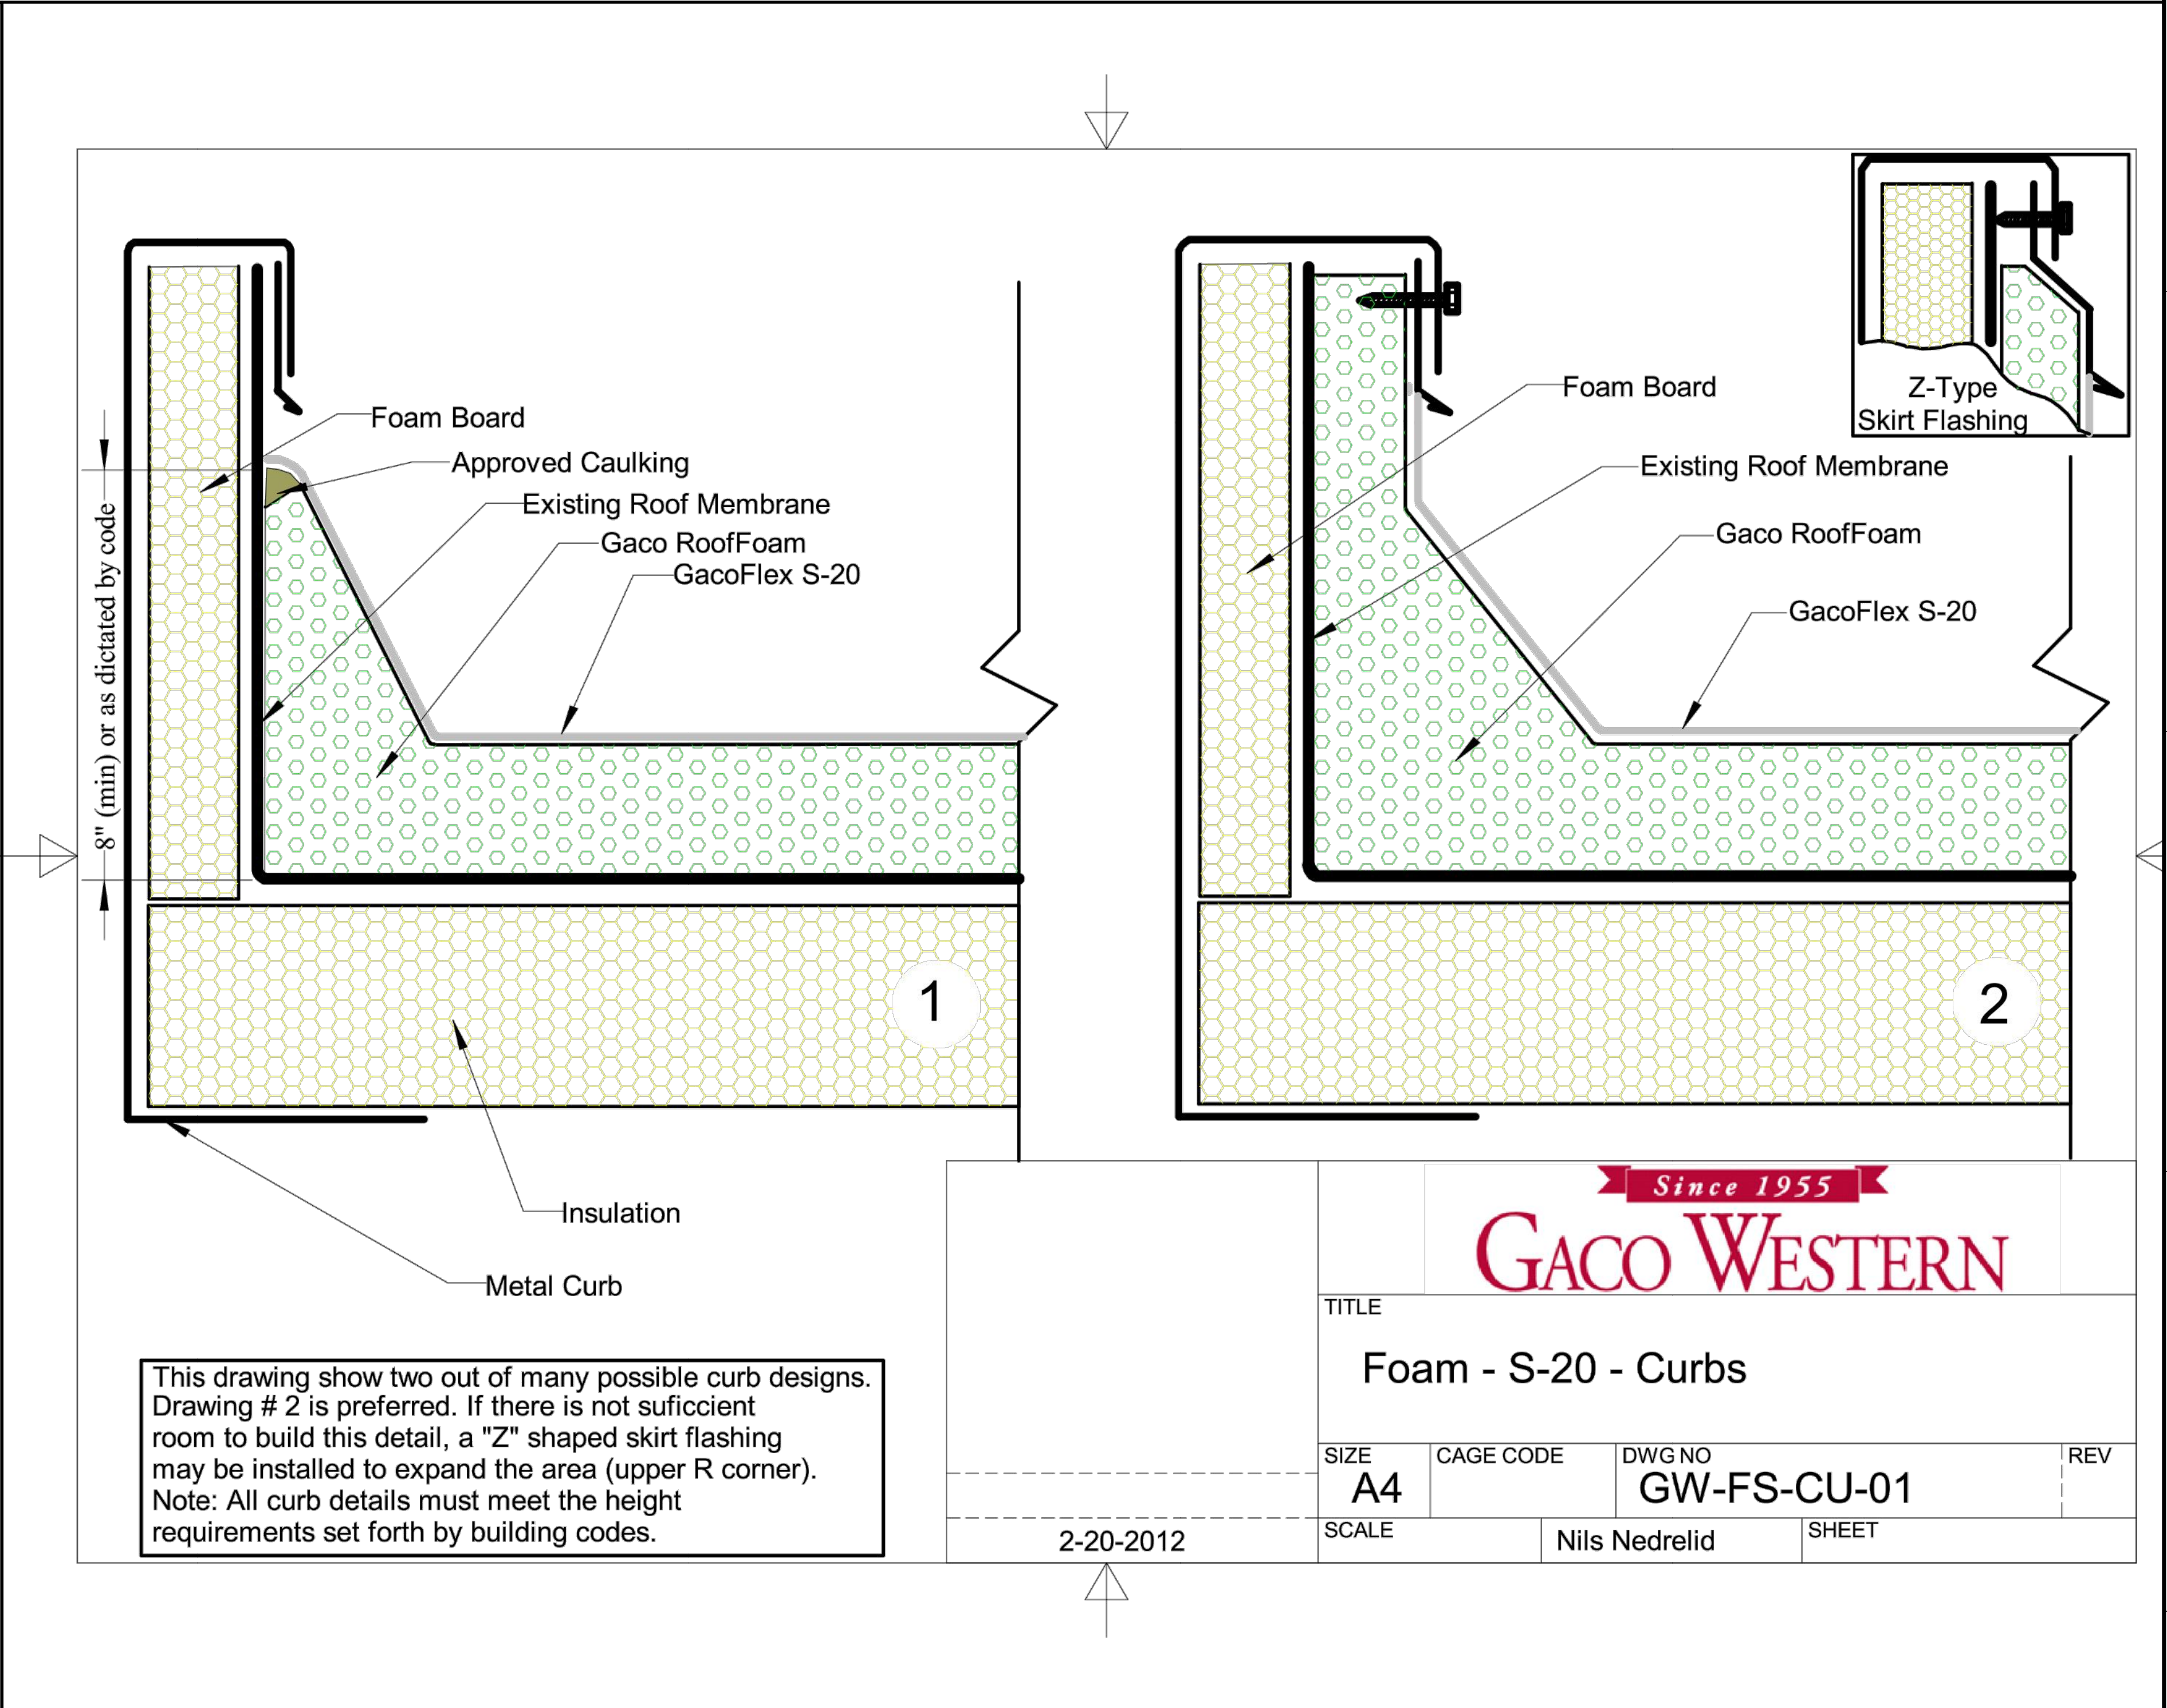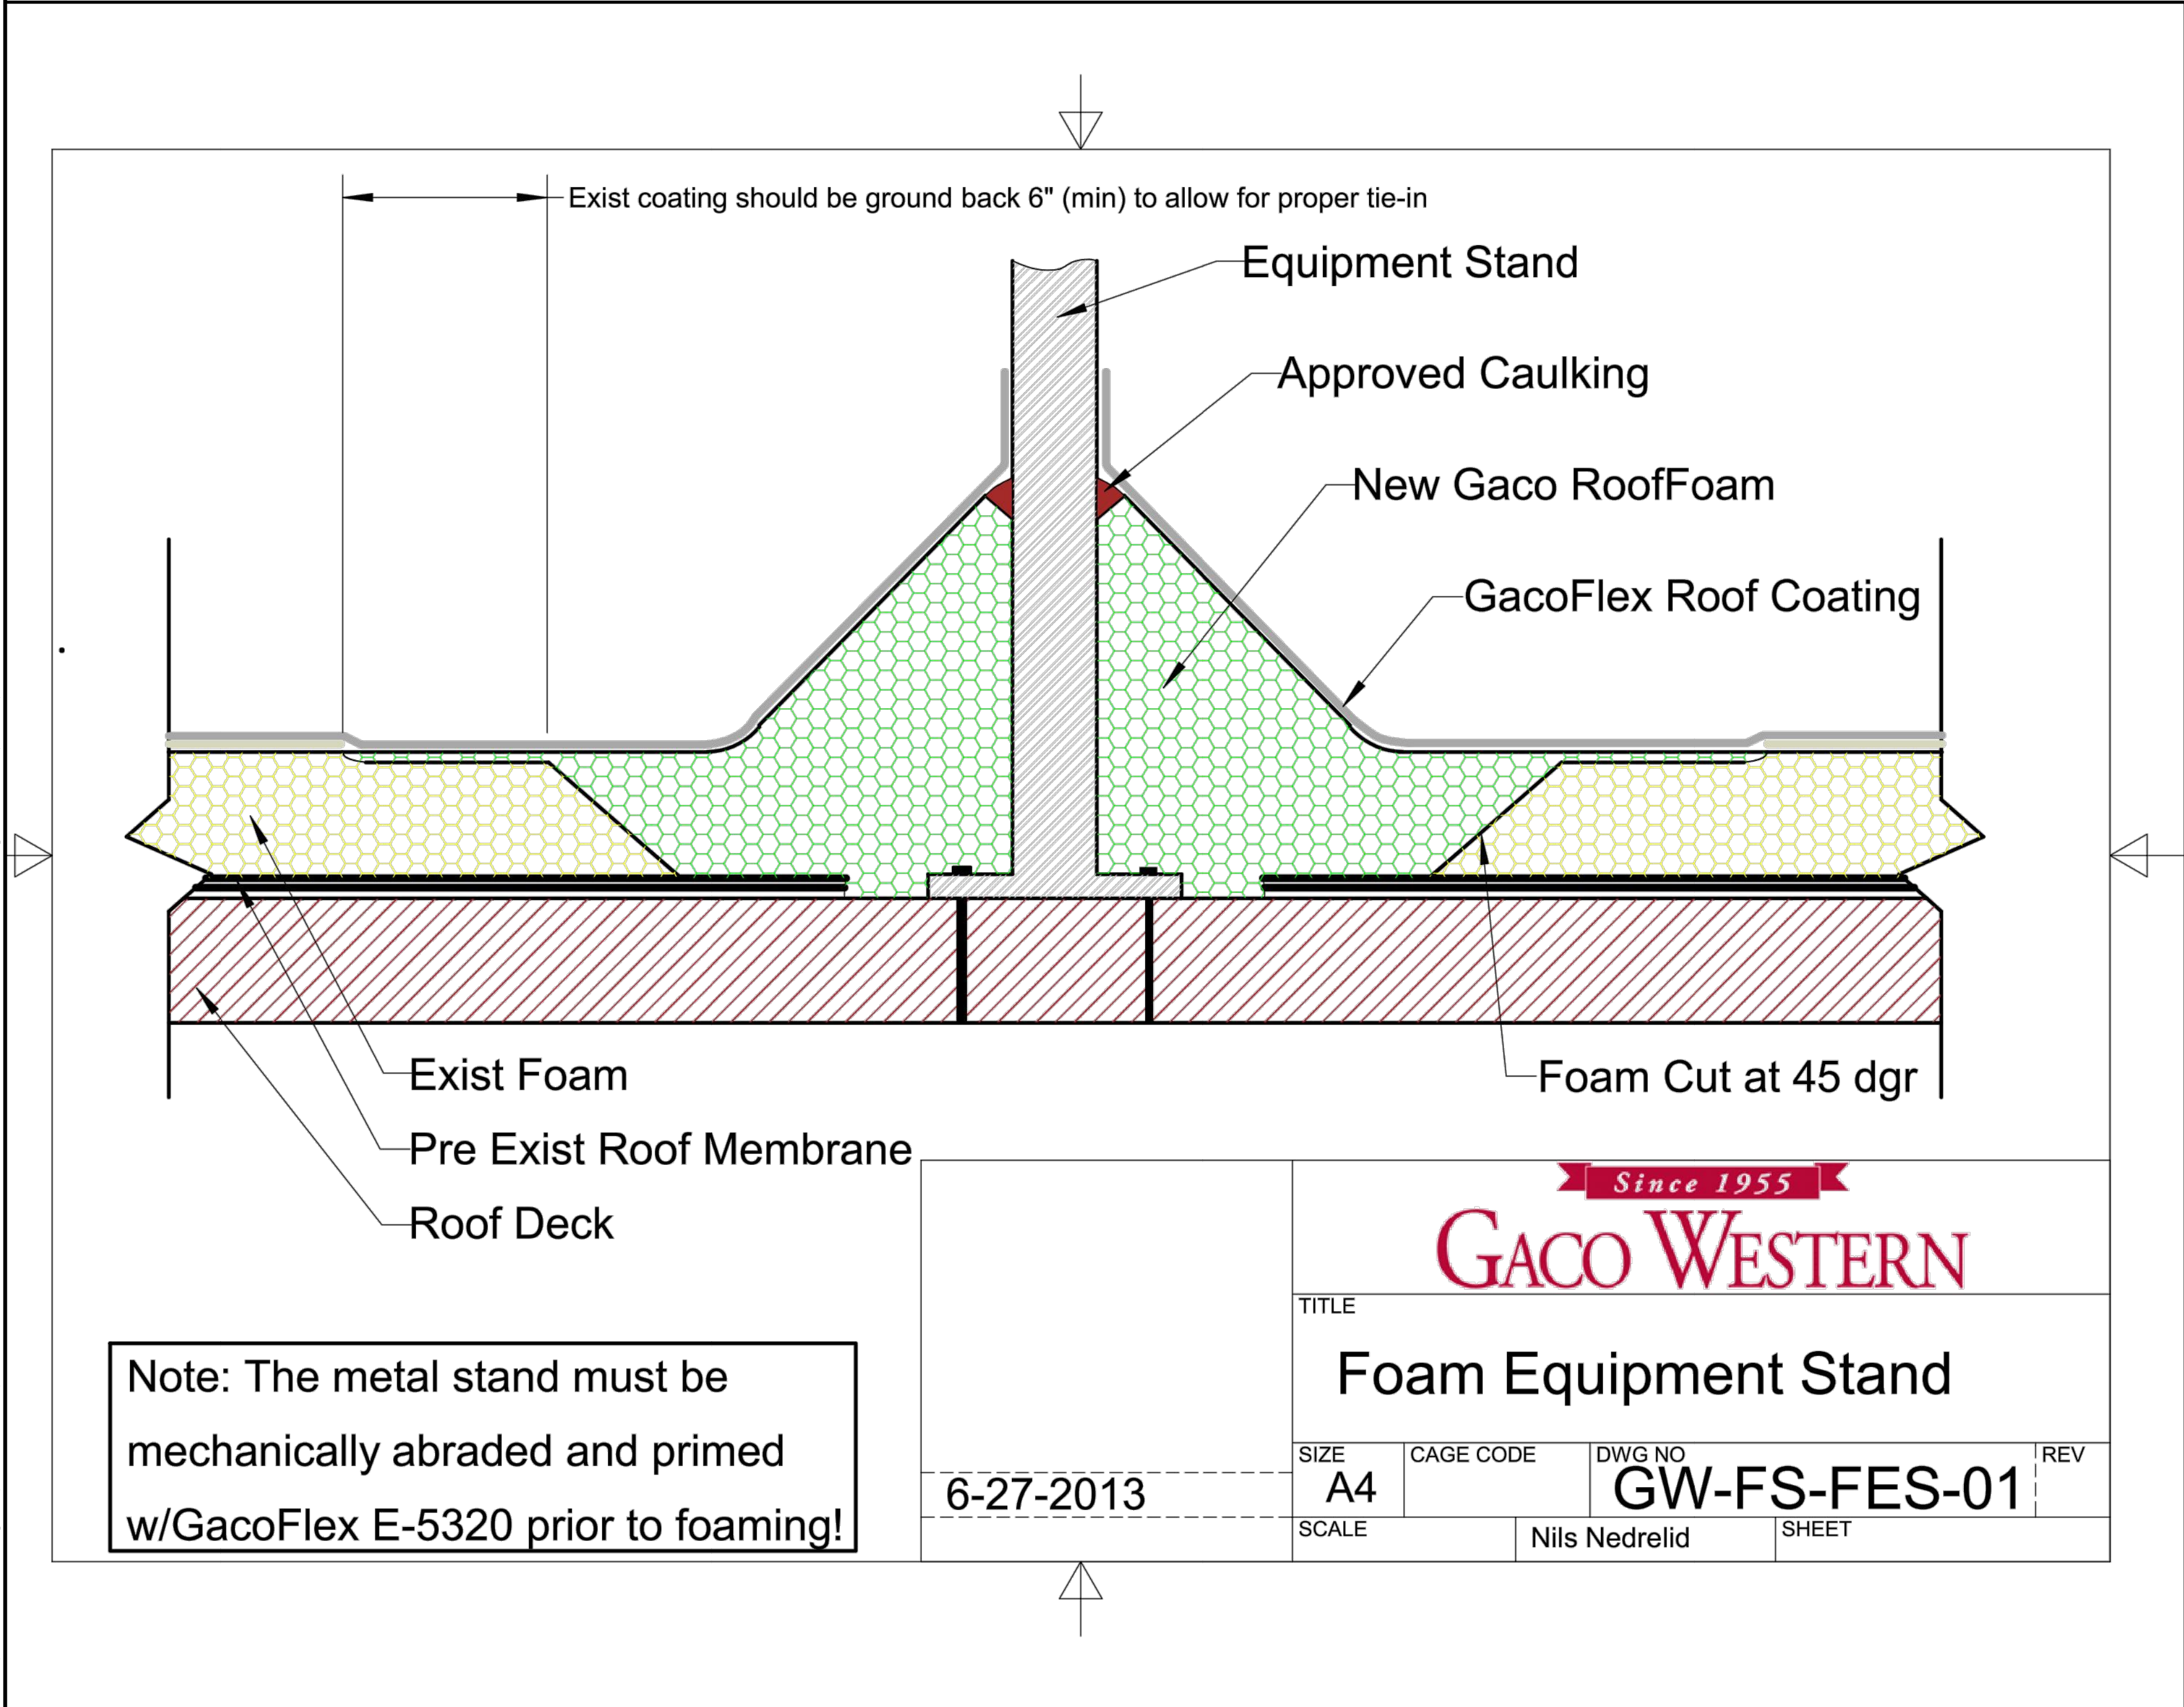

NOTE: ALL ROOF PATCHES AND REPAIRS MUST BE DONE BY A GACO WESTERN APPROVED APPLICATOR TO MAINTAIN EXISTING ROOF WARRANTY.

REFERENCE STRUCTURAL DRAWINGS (S102 & S201) FOR REPAIR TO EXISTING ROOF DECK WHERE NEW STRUCTURE IS BEING LOCATED AS WELL AS EXISTING ROOF DRAINS OVER THE OR'S ARE BEING REPLACED.

LOCATE NEW ROOF DRAINS (SEE PL103) FOR LOCATION. ROOF DRAINS TO BE AS SPECIFIED BY GACO WESTERN. RE-SLOPE ROOF TO NEW LOCATION OF ROOF DRAINS TO MEET GACO WESTERN ROOF WARRANTY.

SEE MH002 FOR LOCATION OF E-14, TO BE LOCATED AT 8TH FLOOR ROOF. PROVIDE NEW ISOLATION PAD AND STRUCTURE TO SUPPORT IT. NOTE THAT DELIVERY OF E-14 MAY REQUIRE A HELICOPTER.

CONSULTANTS:		ARCHITECTS: ELEMENTS State License #AA0002341		Drawing Title OVERALL ROOF PATCH DETAILS		Project Title James A. Haley Veterans' Hospital O.R. RENOVATIONS FINAL REVIEW		Project Number 673-10-601		Office of Facilities Management					
				100% Submittal		Location Tampa, FL		Building Number BUILDING 1							
Revisions		Date		Approved Project Director		Date June 28, 2013		Checked GARY SMITH		Drawn JESSICA RIVERA JOHN PROKOP		Drawing Number AS141		Department of Veterans Affairs	
										Dwg. of --					

VA FORM 08-6231, OCT 1978

THIS DRAWING HAS BEEN REDUCED IF IT MEASURES LESS THAN 30"x42"