


BLDG. 7 - BSMT

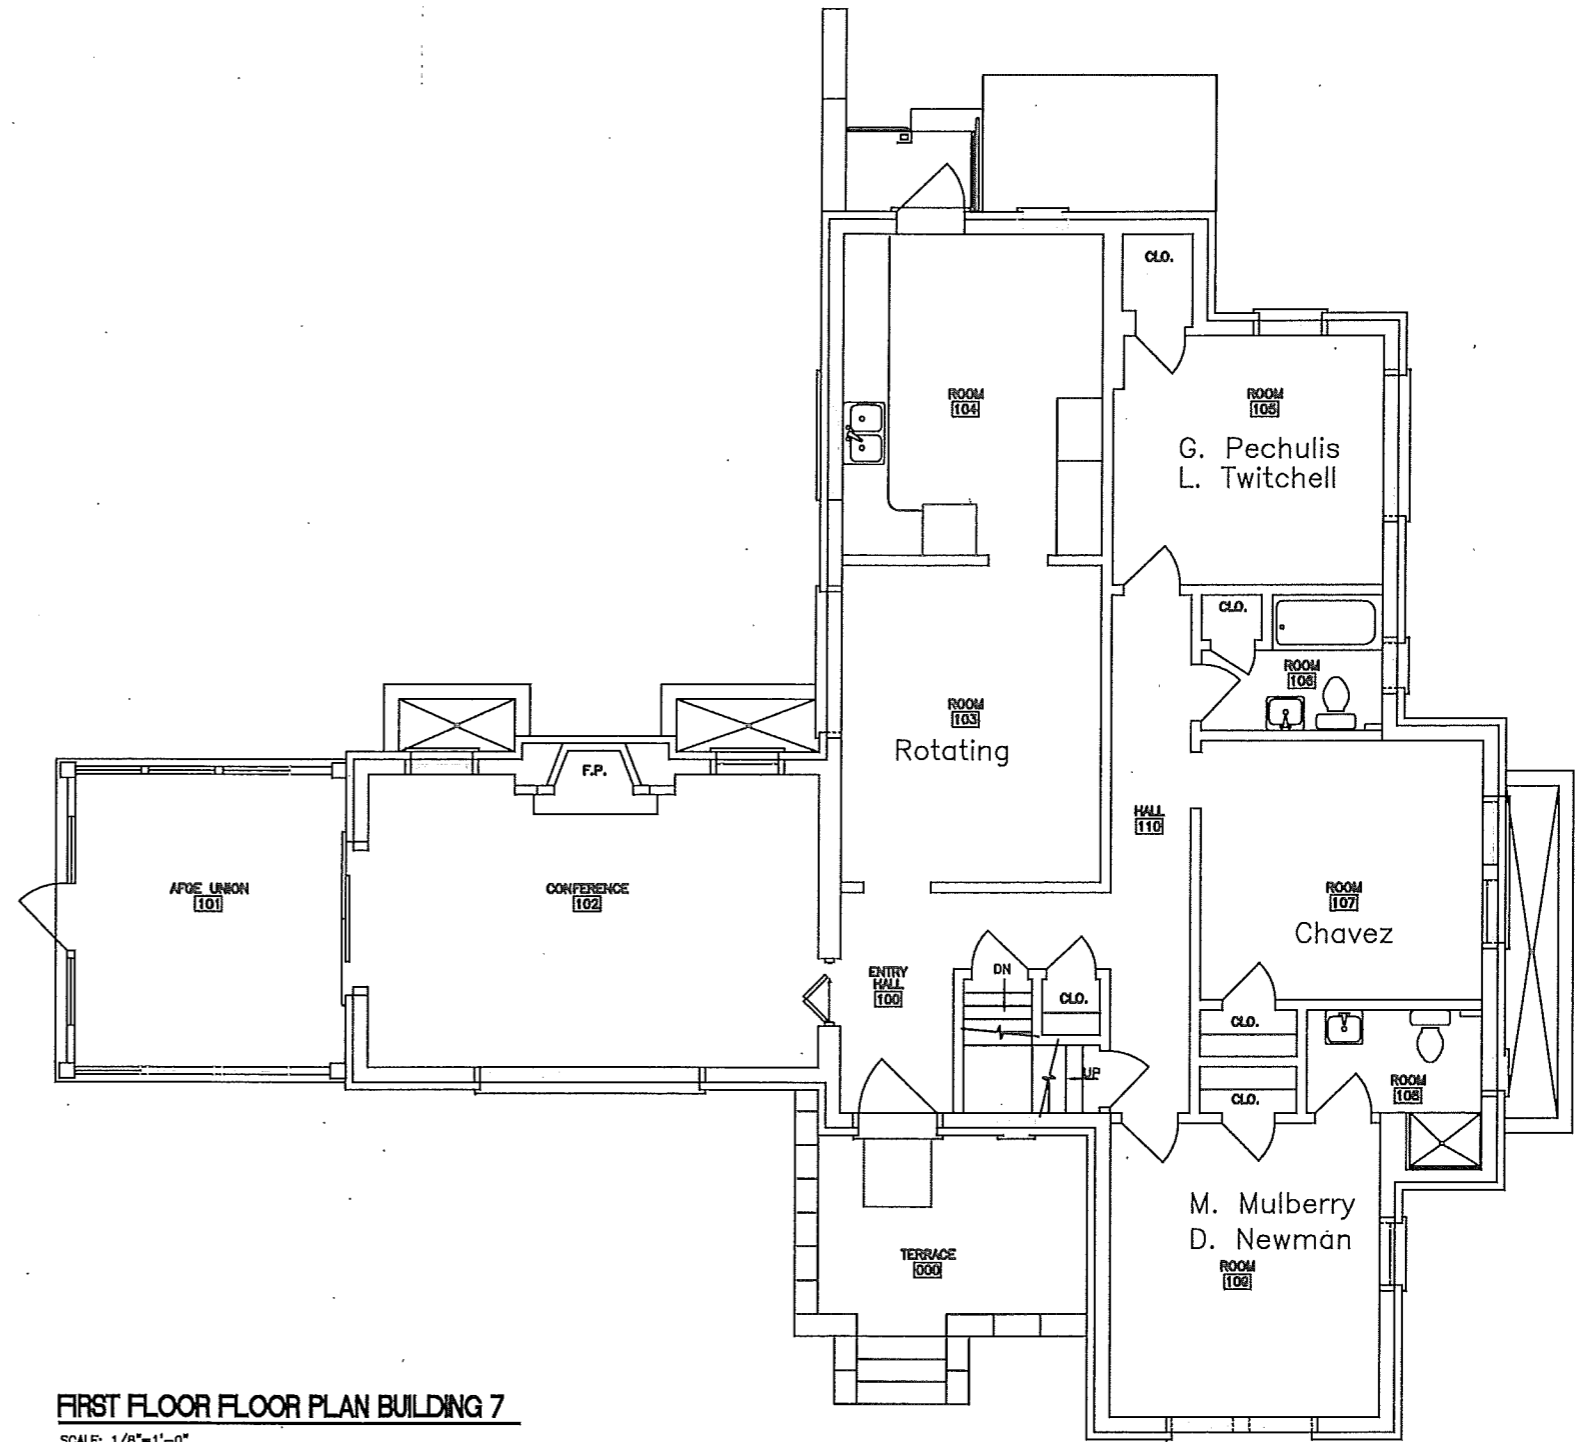

FIRST FLOOR FLOOR PLAN BUILDING 7
SCALE: 1/8"=1'-0"