



1 CONCURSE 1ST FLOOR PLAN - AREA A1 & A2
SCALE: 1/8" = 1'-0"

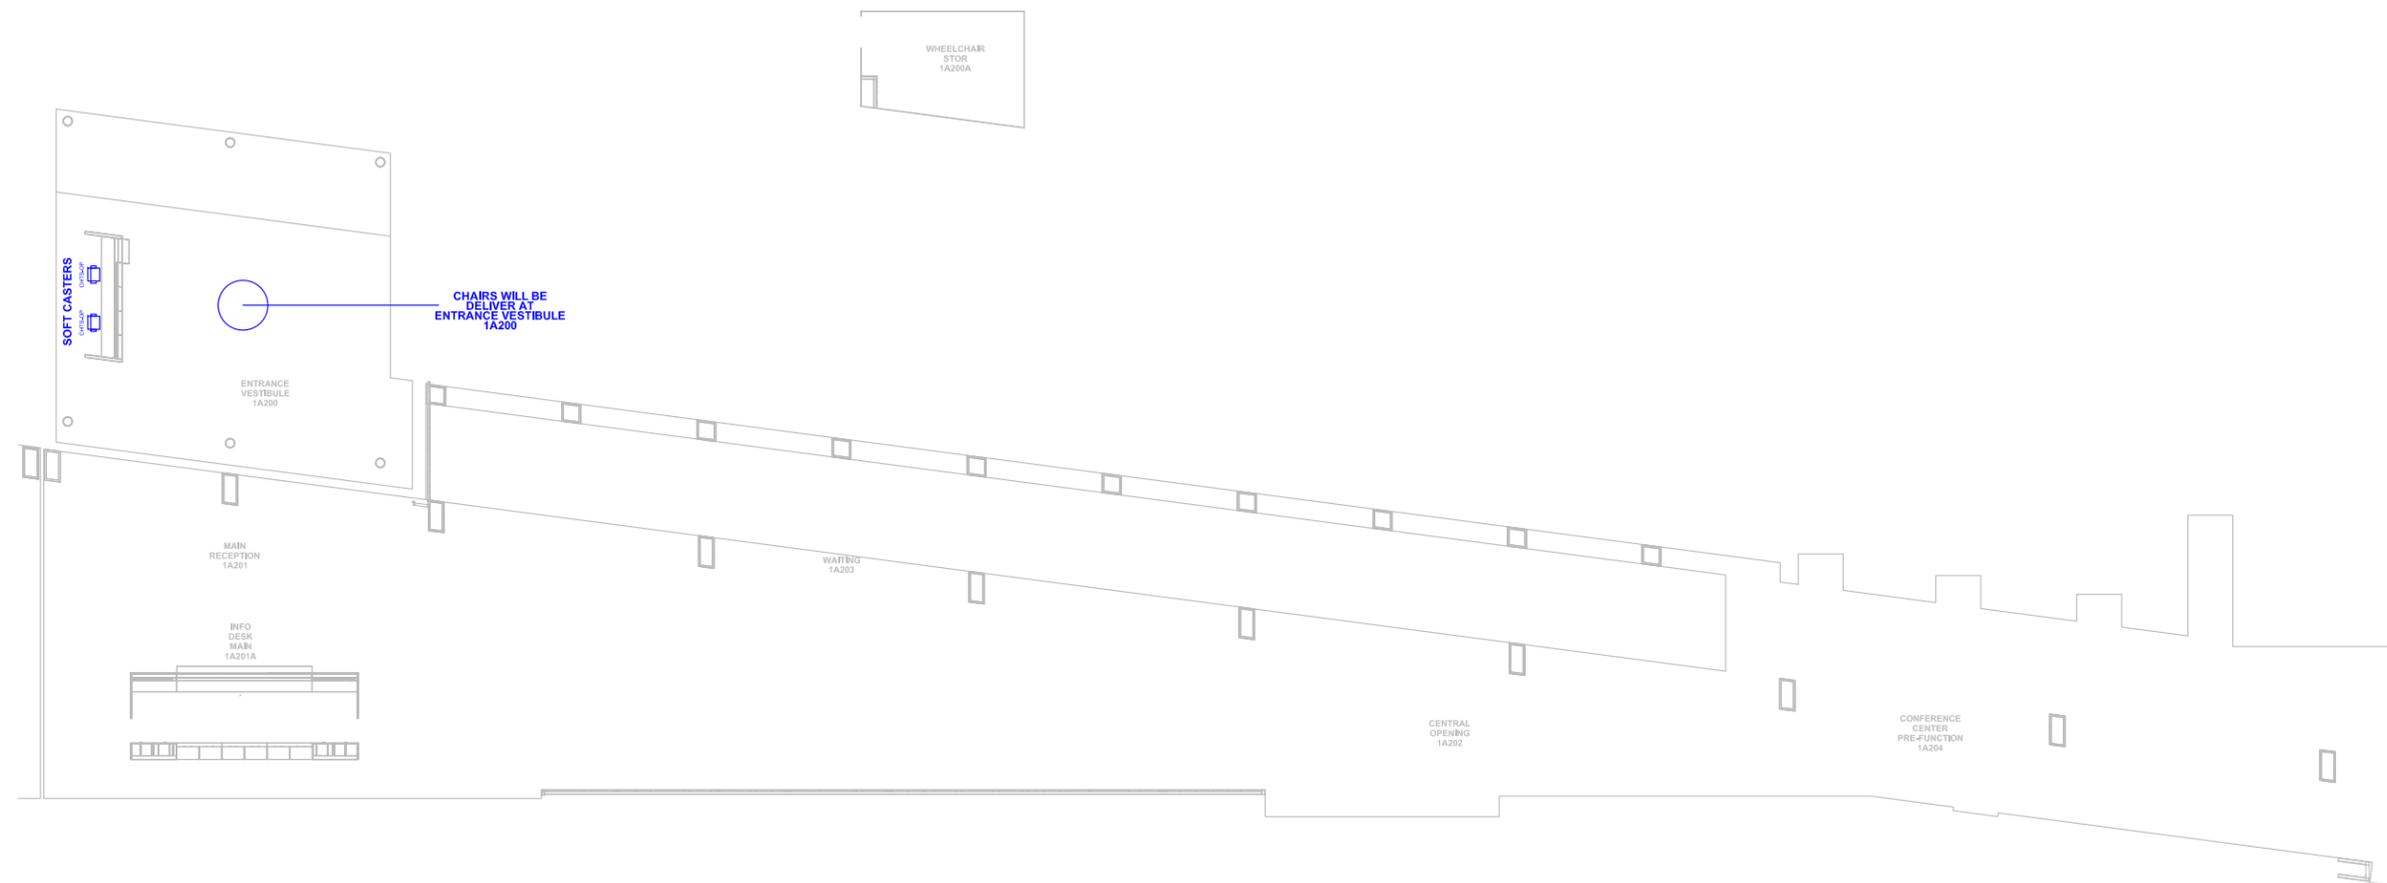

1 CONCOURSE 1ST FLOOR PLAN - AREA A3 & A4
SCALE: 1/8" = 1'-0"

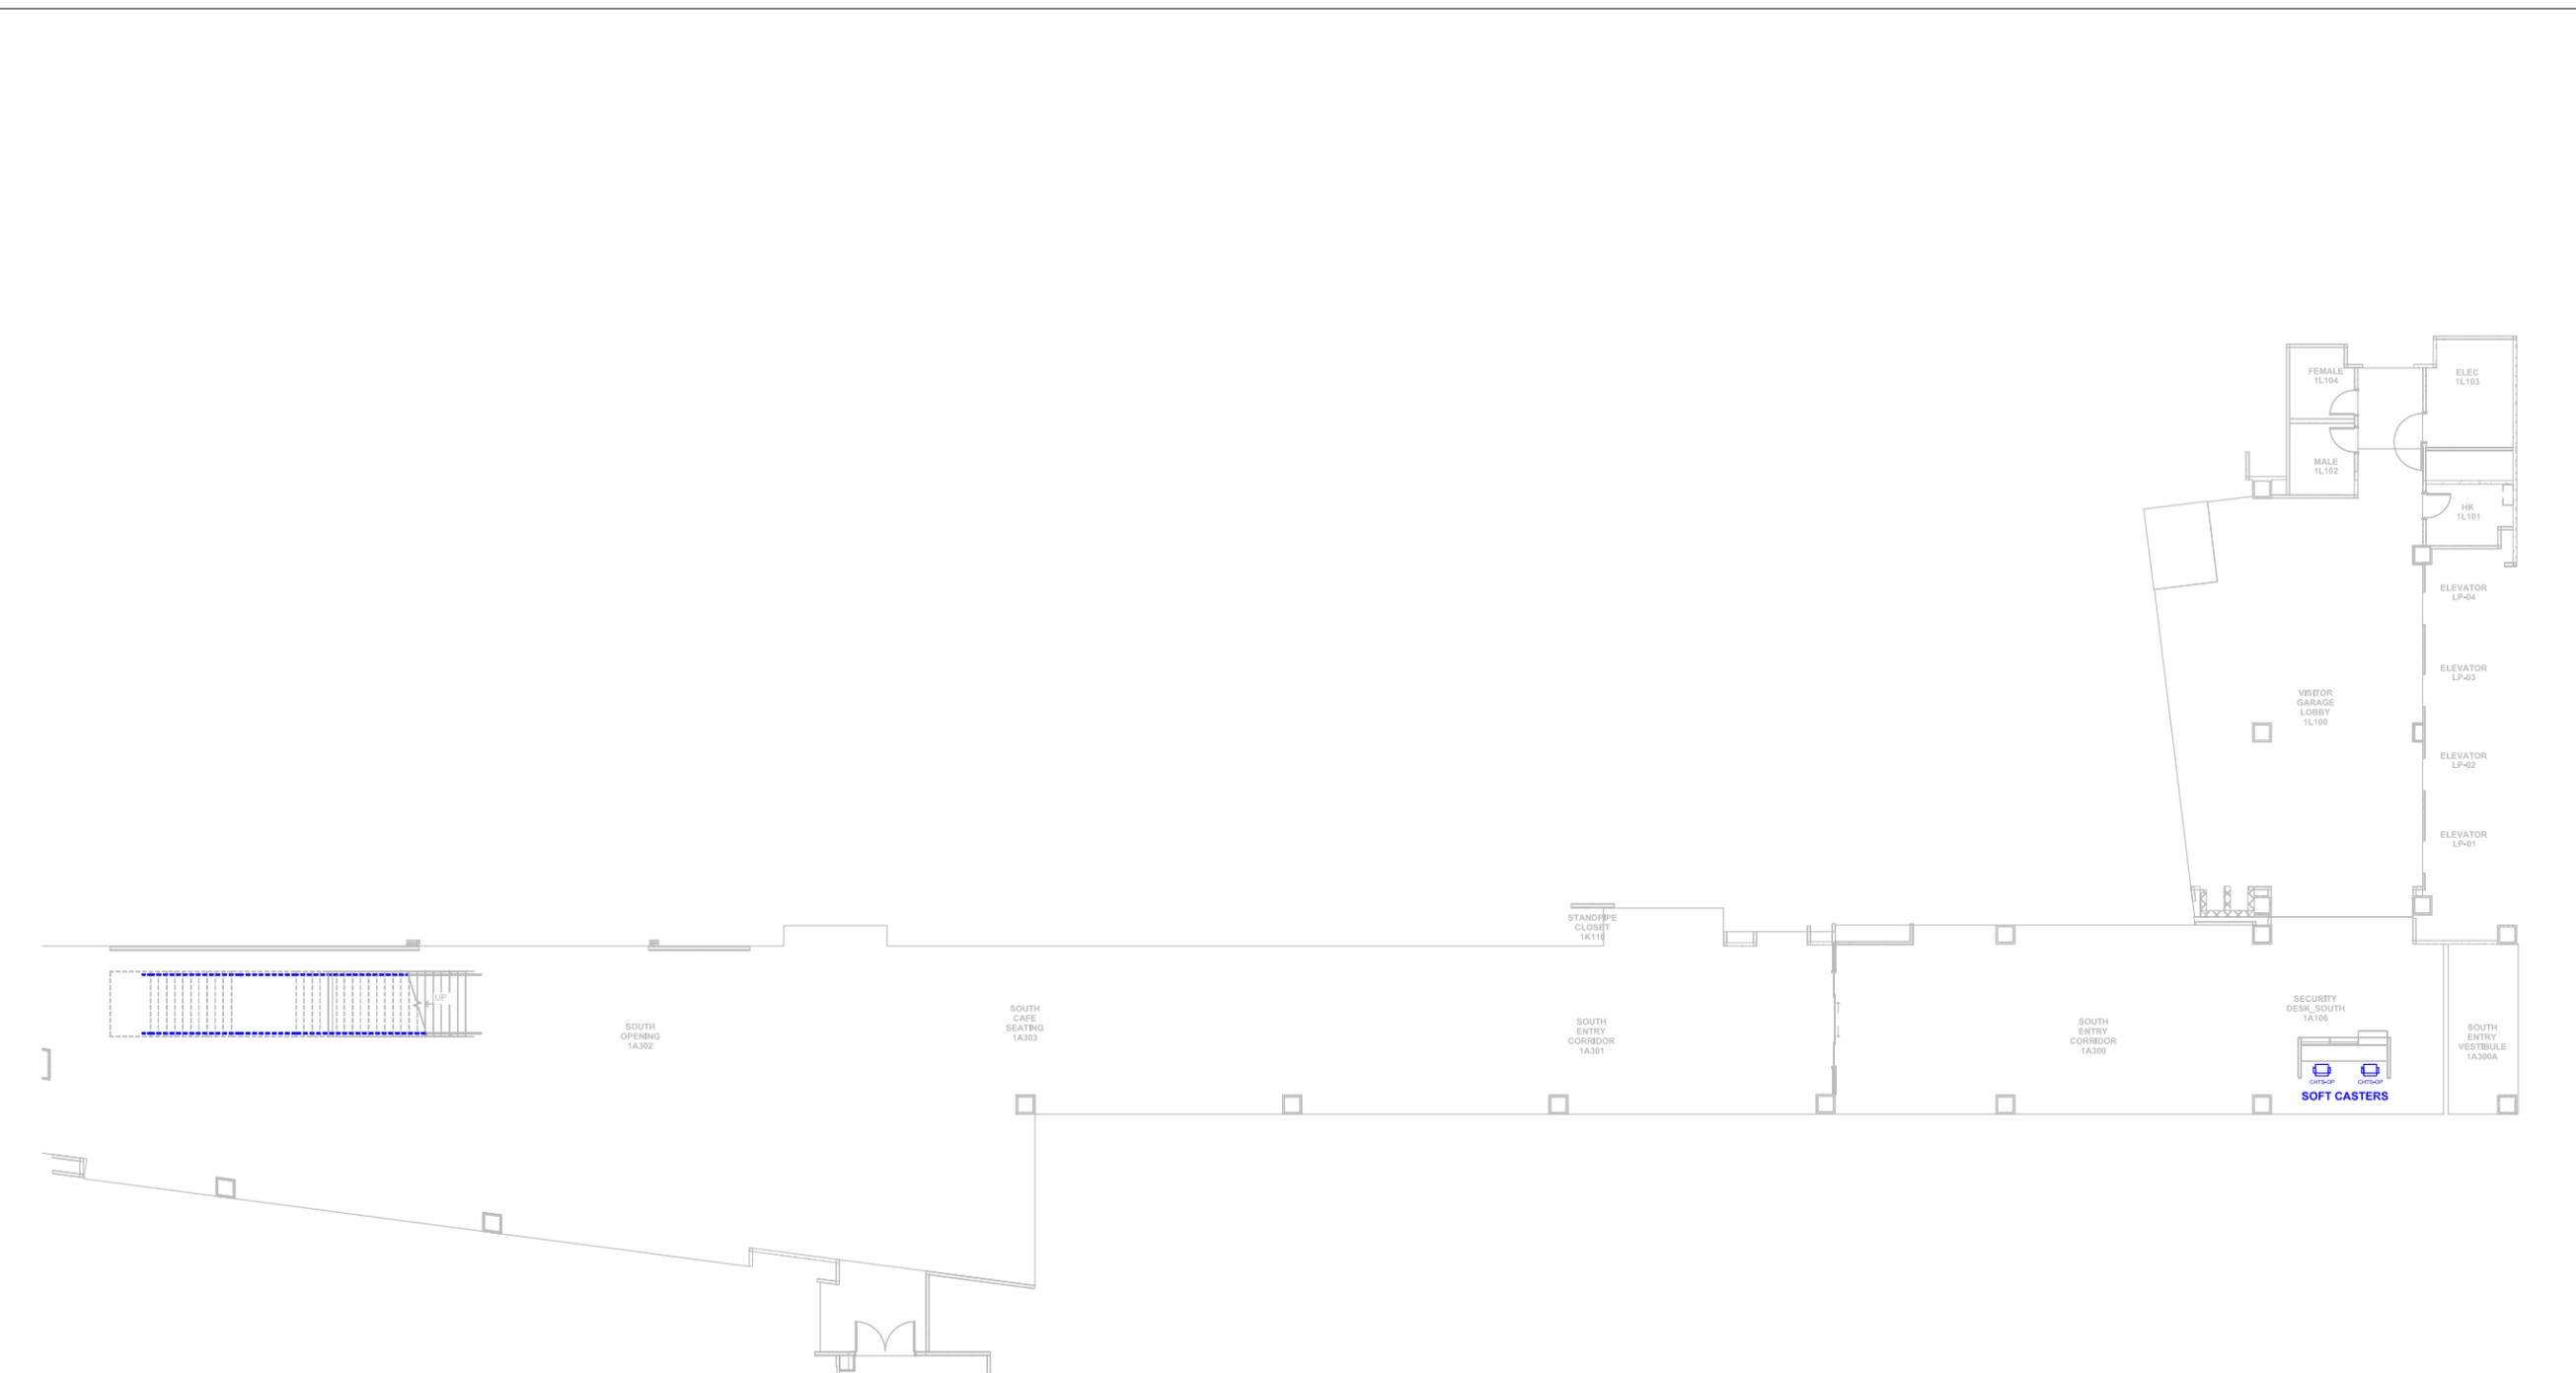

1 CONCURSE 1ST FLOOR PLAN - AREA A5 & A6
SCALE: 1/8" = 1'-0"

Concourse 1st Floor - Area A5 & A6
Attachment #5
Floor Plans- Police Task Chairs
page(s) 03 of 03