



FIRST FLOOR PLAN BUILDING 34

0' 4' 8' 12' 16' 20' 24' SCALE: 1/8"=1'-0"



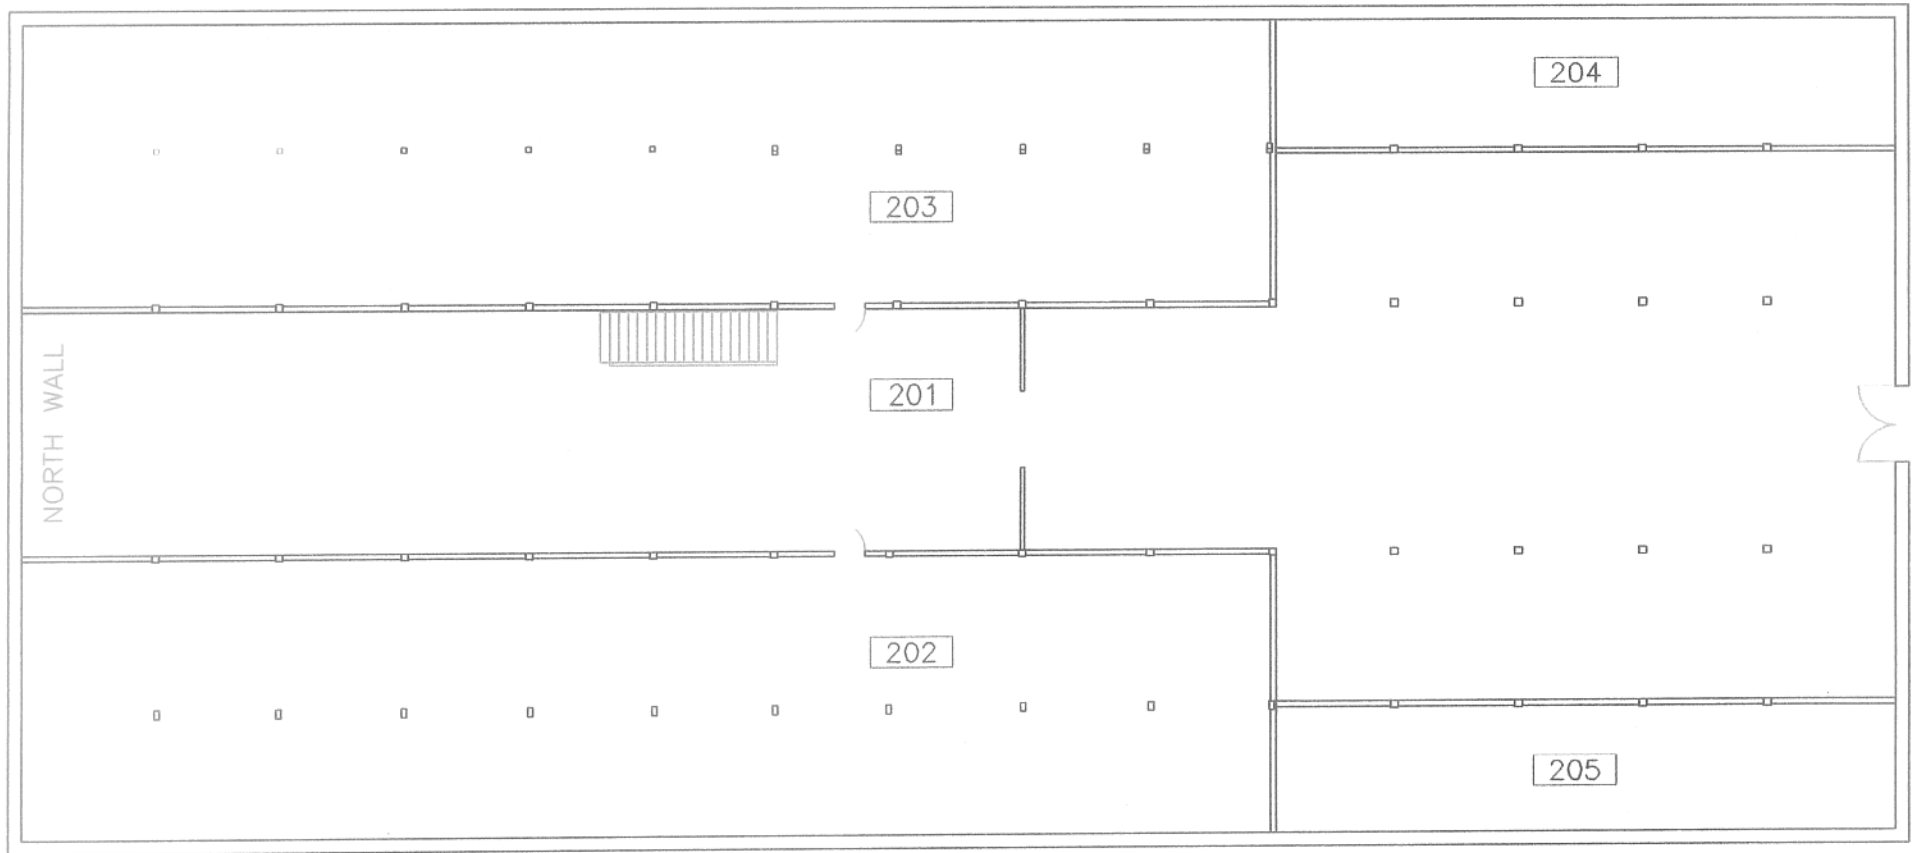


SECOND FLOOR PLAN BUILDING 34

 

SCALE: 1/8"=1'-0"



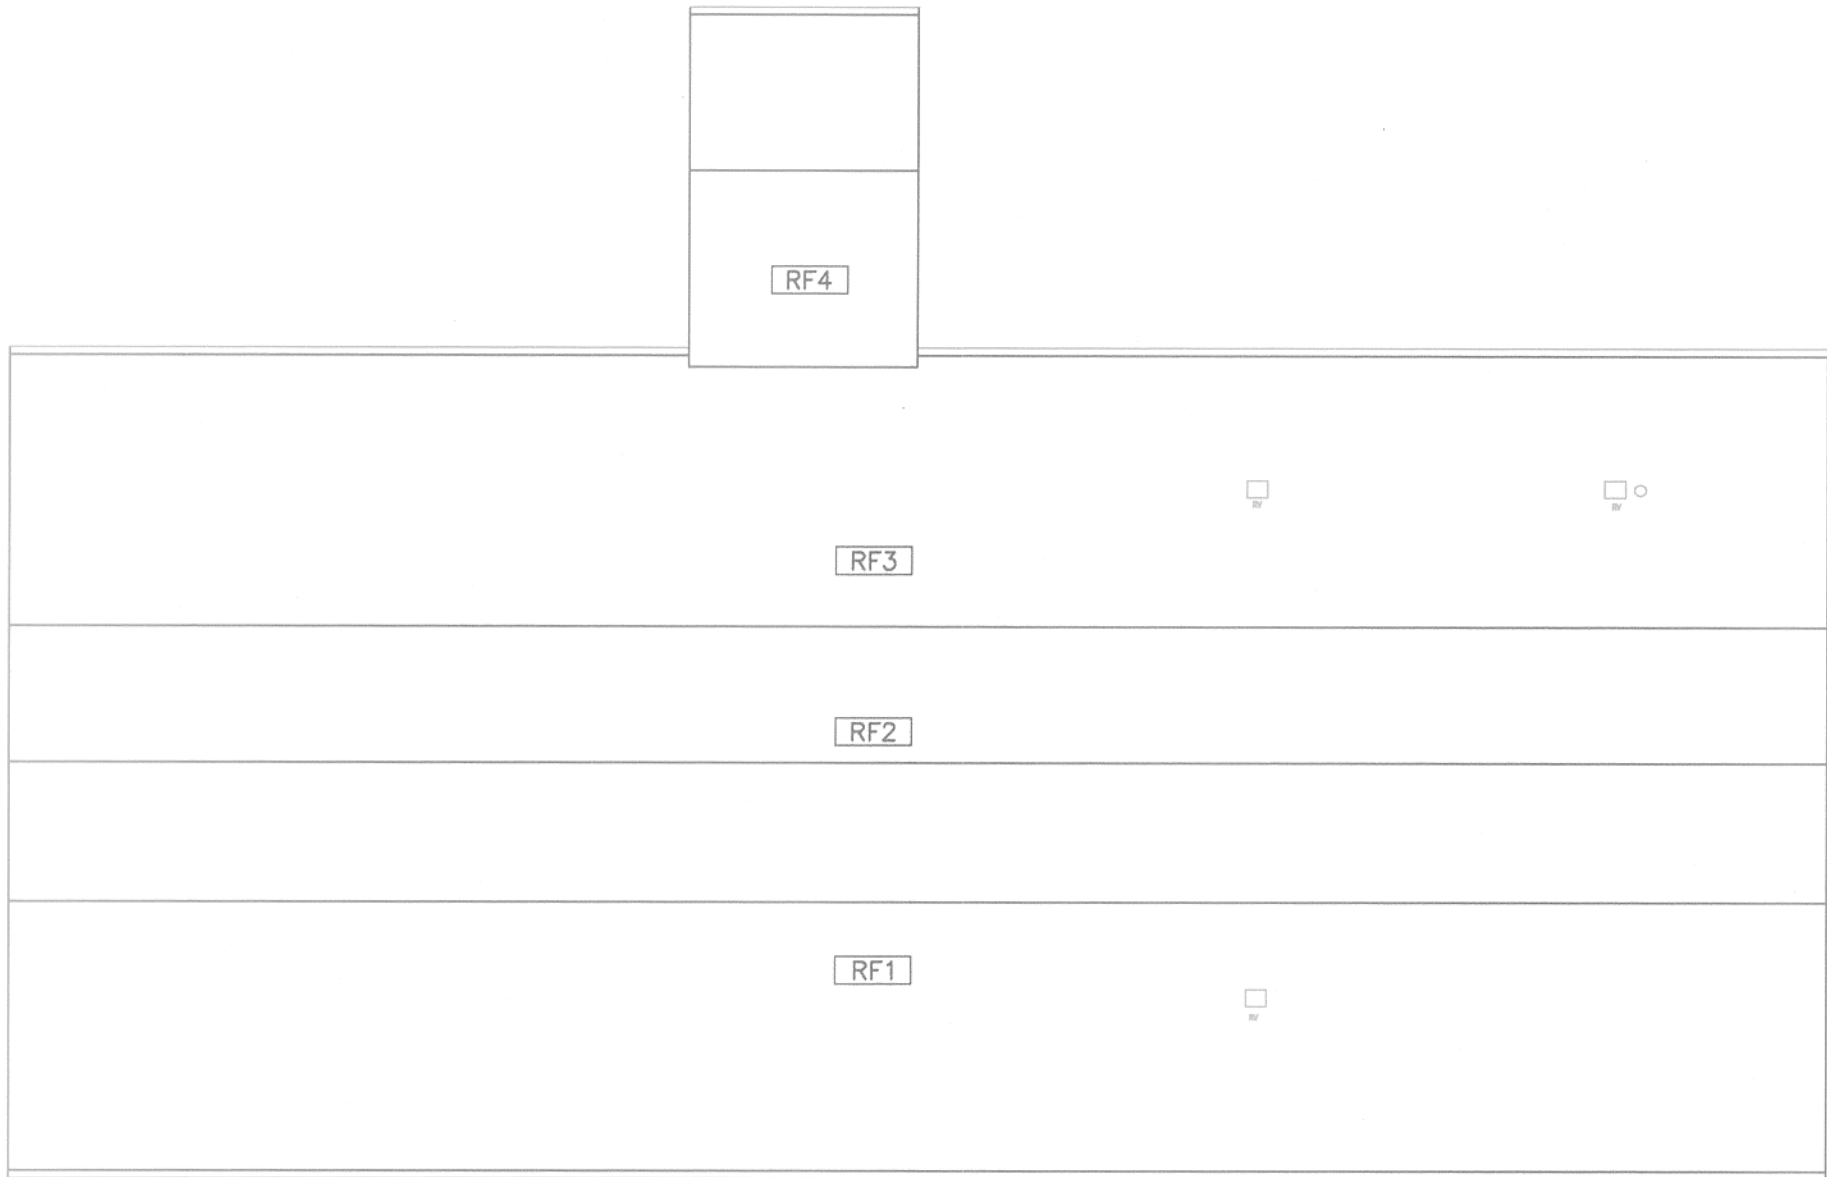

ROOF PLAN BUILDING 34

0' 4' 8' 12' 16' 20' 24' SCALE: 1/8"=1'-0"

