


CONCRETE BEAM SCHEDULE											
MARK	WIDTH	DEPTH	REINFORCEMENT				ARR	STIRRUPS	REMARKS		
			STRAIGHT	BENT	SIZE	S-W					
AB-1	24	26	2-7	2-8	2-7	2-7		7/8" @ 16"			
AB-2	24	26	2-7	2-8	2-7	2-7		7/8" @ 16"			
AB-3	24	26	2-7	2-8	2-7	2-7		7/8" @ 16"			
AB-4	24	26	2-7	2-8	2-7	2-7		7/8" @ 16"			
AB-5	24	26	2-7	2-8	2-7	2-7		7/8" @ 16"			
AB-6	24	26	2-7	2-8	2-7	2-7		7/8" @ 16"			
AB-7	24	26	2-7	2-8	2-7	2-7		7/8" @ 16"			
AB-8	24	26	2-7	2-8	2-7	2-7		7/8" @ 16"			
AB-9	24	26	2-7	2-8	2-7	2-7		7/8" @ 16"			
AB-10	24	26	2-7	2-8	2-7	2-7		7/8" @ 16"			
AB-11	24	26	2-7	2-8	2-7	2-7		7/8" @ 16"			
AB-12	24	26	2-7	2-8	2-7	2-7		7/8" @ 16"			
AB-13	24	26	2-7	2-8	2-7	2-7		7/8" @ 16"			
AB-14	24	26	2-7	2-8	2-7	2-7		7/8" @ 16"			
AB-15	24	26	2-7	2-8	2-7	2-7		7/8" @ 16"			
AB-16	24	26	2-7	2-8	2-7	2-7		7/8" @ 16"			
AB-17	24	26	2-7	2-8	2-7	2-7		7/8" @ 16"			
AB-18	24	26	2-7	2-8	2-7	2-7		7/8" @ 16"			
AB-19	24	26	2-7	2-8	2-7	2-7		7/8" @ 16"			
AB-20	24	26	2-7	2-8	2-7	2-7		7/8" @ 16"			
AB-21	24	26	2-7	2-8	2-7	2-7		7/8" @ 16"			
AB-22	24	26	2-7	2-8	2-7	2-7		7/8" @ 16"			
AB-23	24	26	2-7	2-8	2-7	2-7		7/8" @ 16"			
AB-24	24	26	2-7	2-8	2-7	2-7		7/8" @ 16"			
AB-25	24	26	2-7	2-8	2-7	2-7		7/8" @ 16"			
AB-26	24	26	2-7	2-8	2-7	2-7		7/8" @ 16"			
AB-27	24	26	2-7	2-8	2-7	2-7		7/8" @ 16"			
AB-28	24	26	2-7	2-8	2-7	2-7		7/8" @ 16"			
AB-29	24	26	2-7	2-8	2-7	2-7		7/8" @ 16"			
AB-30	24	26	2-7	2-8	2-7	2-7		7/8" @ 16"			
AB-31	24	26	2-7	2-8	2-7	2-7		7/8" @ 16"			
AB-32	24	26	2-7	2-8	2-7	2-7		7/8" @ 16"			
AB-33	24	26	2-7	2-8	2-7	2-7		7/8" @ 16"			
AB-34	24	26	2-7	2-8	2-7	2-7		7/8" @ 16"			
AB-35	24	26	2-7	2-8	2-7	2-7		7/8" @ 16"			
AB-55	24	26	2-7	2-8	2-7	2-7		7/8" @ 16"			
AB-56	24	26	2-7	2-8	2-7	2-7		7/8" @ 16"			
AB-57	24	26	2-7	2-8	2-7	2-7		7/8" @ 16"			

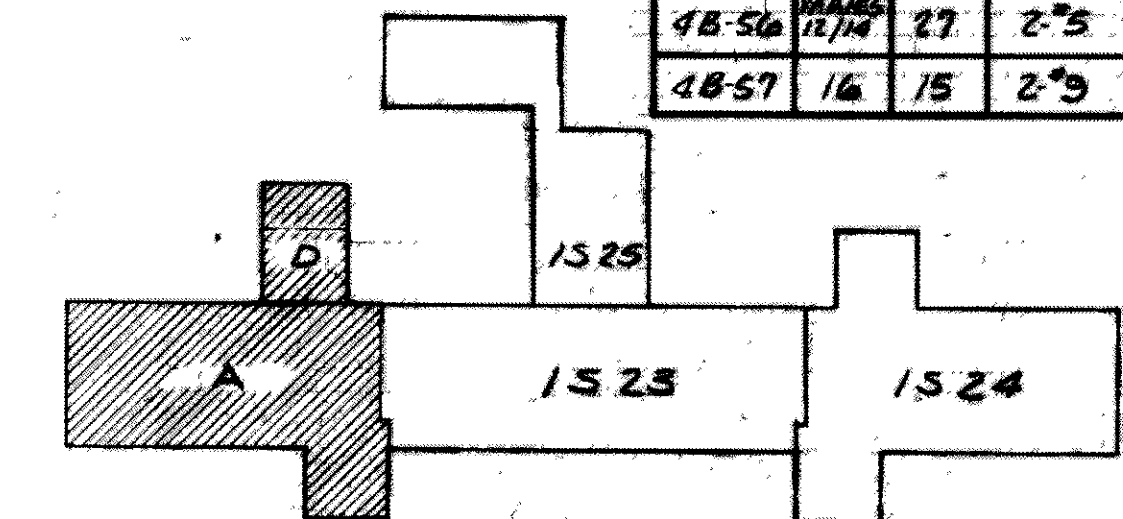

SCALE 1/8" = 1'-0"



AS BUILT

FOURTH FLOOR FRAMING PLAN UNITS A & D

BUILDING NO. 1

800 BED GM&S HOSPITAL & REGIONAL OFFICE MEDICAL CLINICS

VETERANS ADMINISTRATION CLEVELAND (WADE PARK), OHIO

DRAWN BY: J. DALTON DATE: 2/1/62

CHECKED BY: J. DALTON DATE: 2/1/62

DALTON-DALTON ASSOCIATES, INC. ARCHITECTS-ENGINEERS 579 THE ARCADE CLEVELAND 14, OHIO

APPROVED DIRECTOR, BUREAU SERVICE

REVISIONS

DRAWING NUMBER 1-522

SHEET 22 OF 22

PROJ. NO. 8-4008