


NOTES:

1. FINISHED SECOND FLOOR IS @ EL. 67'9"-5 3/8".
2. FLOOR DESIGN LOADS:
LIVE ----- 100 PSF
DEAD ----- 120 PSF
SUPERIMPOSED DEAD---- 30PSF (20 PARTITIONS, 10 MISG.)
LOW ROOF DESIGN LOADS-----SNOW & DRIFT (100 PSF)
SALLY PORT & EMERGENCY GENERATOR ROOFS SNOW & DRIFT (100 PSF)
ENTRANCE CANOPY---- SNOW & DRIFT (60 PSF TO 50 PSF)
3. FLOOR CONSTRUCTION TO BE 1" FLAT PLATE U.O.N.
REINFORCE SLAB WITH #5@4"O.C. EA. WAY BOTTOM PLUS ALL
ADDITIONAL REINFORCING SHOWN ON PLAN.
4. COLUMN CAPITALS SHALL BE 3'-8"x3'-8"x1'-0" THICK
(TYPICAL THIS FLOOR U.O.N.)
5. ———▶ PROVIDE MOMENT CONNECTION (EA. END)
SEE SECTIONS AND DETAILS FOR CAPACITY & NOTES SHT. 1-518
6. ———| PROVIDE EMBEDDED I.W. HEDDLE STUDS &
CONNECTION TO MEMBER. SEE SCHEDULE.
7. ———▶ FLAT PLATE REINF. SEE SHT. 1-514.
8. ———▶ ADD REINF. IN 4" WIDE ZONE CENTERED ON COL.

BID ALTERNATE # 3-OMIT THIS AREA
SEE PARTIAL PLAN FULLY SPRINKLERED

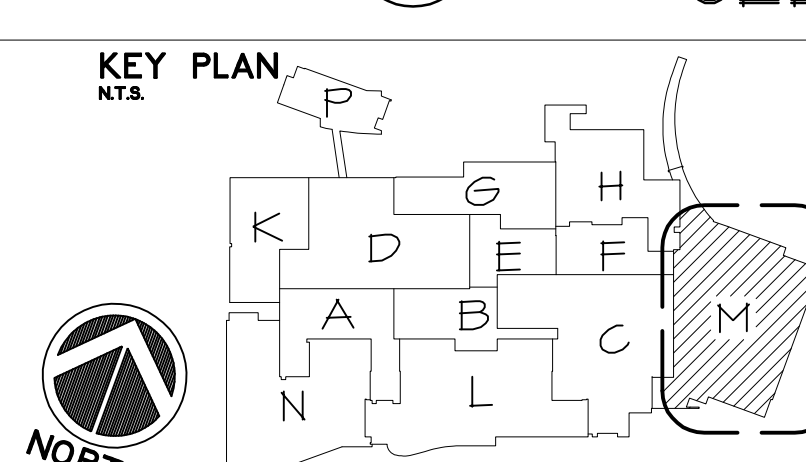

Drawing Title
**SECOND FLOOR
FRAMING PLAN (SOUTH)**
SCALE: AS NOTED

Approved: Division Chief

Approved: Service Director

Project Title	VAMC - WADE PARK - CLEVELAND		
AMBULATORY CARE:	ADDITION / RENOVATION		
AMBULATORY CARE CLINIC			
Location	10701 EAST BLVD. CLEVELAND, OH		
Date	Checked	Drawn	
AUGUST 11, 1999	PLA	on	

D	Project No. 541-039B
	Building Number 1
OH.	DRAWING NO. 1-S6

Office of
Facilities
Management

 Department of
Veterans Affairs


99



**SPICE
COSTANTINO**

A R C H I T E C T S

7550 LUCERNE DRIVE FAX: 216-243-3305
LUCERNE, NJ 07030 TEL: 216-243-3306



BARBER & HOFFMAN, INC.