



1  
D-1  
FOOTING/REINFORCEMENT DETAIL  
1"=1'

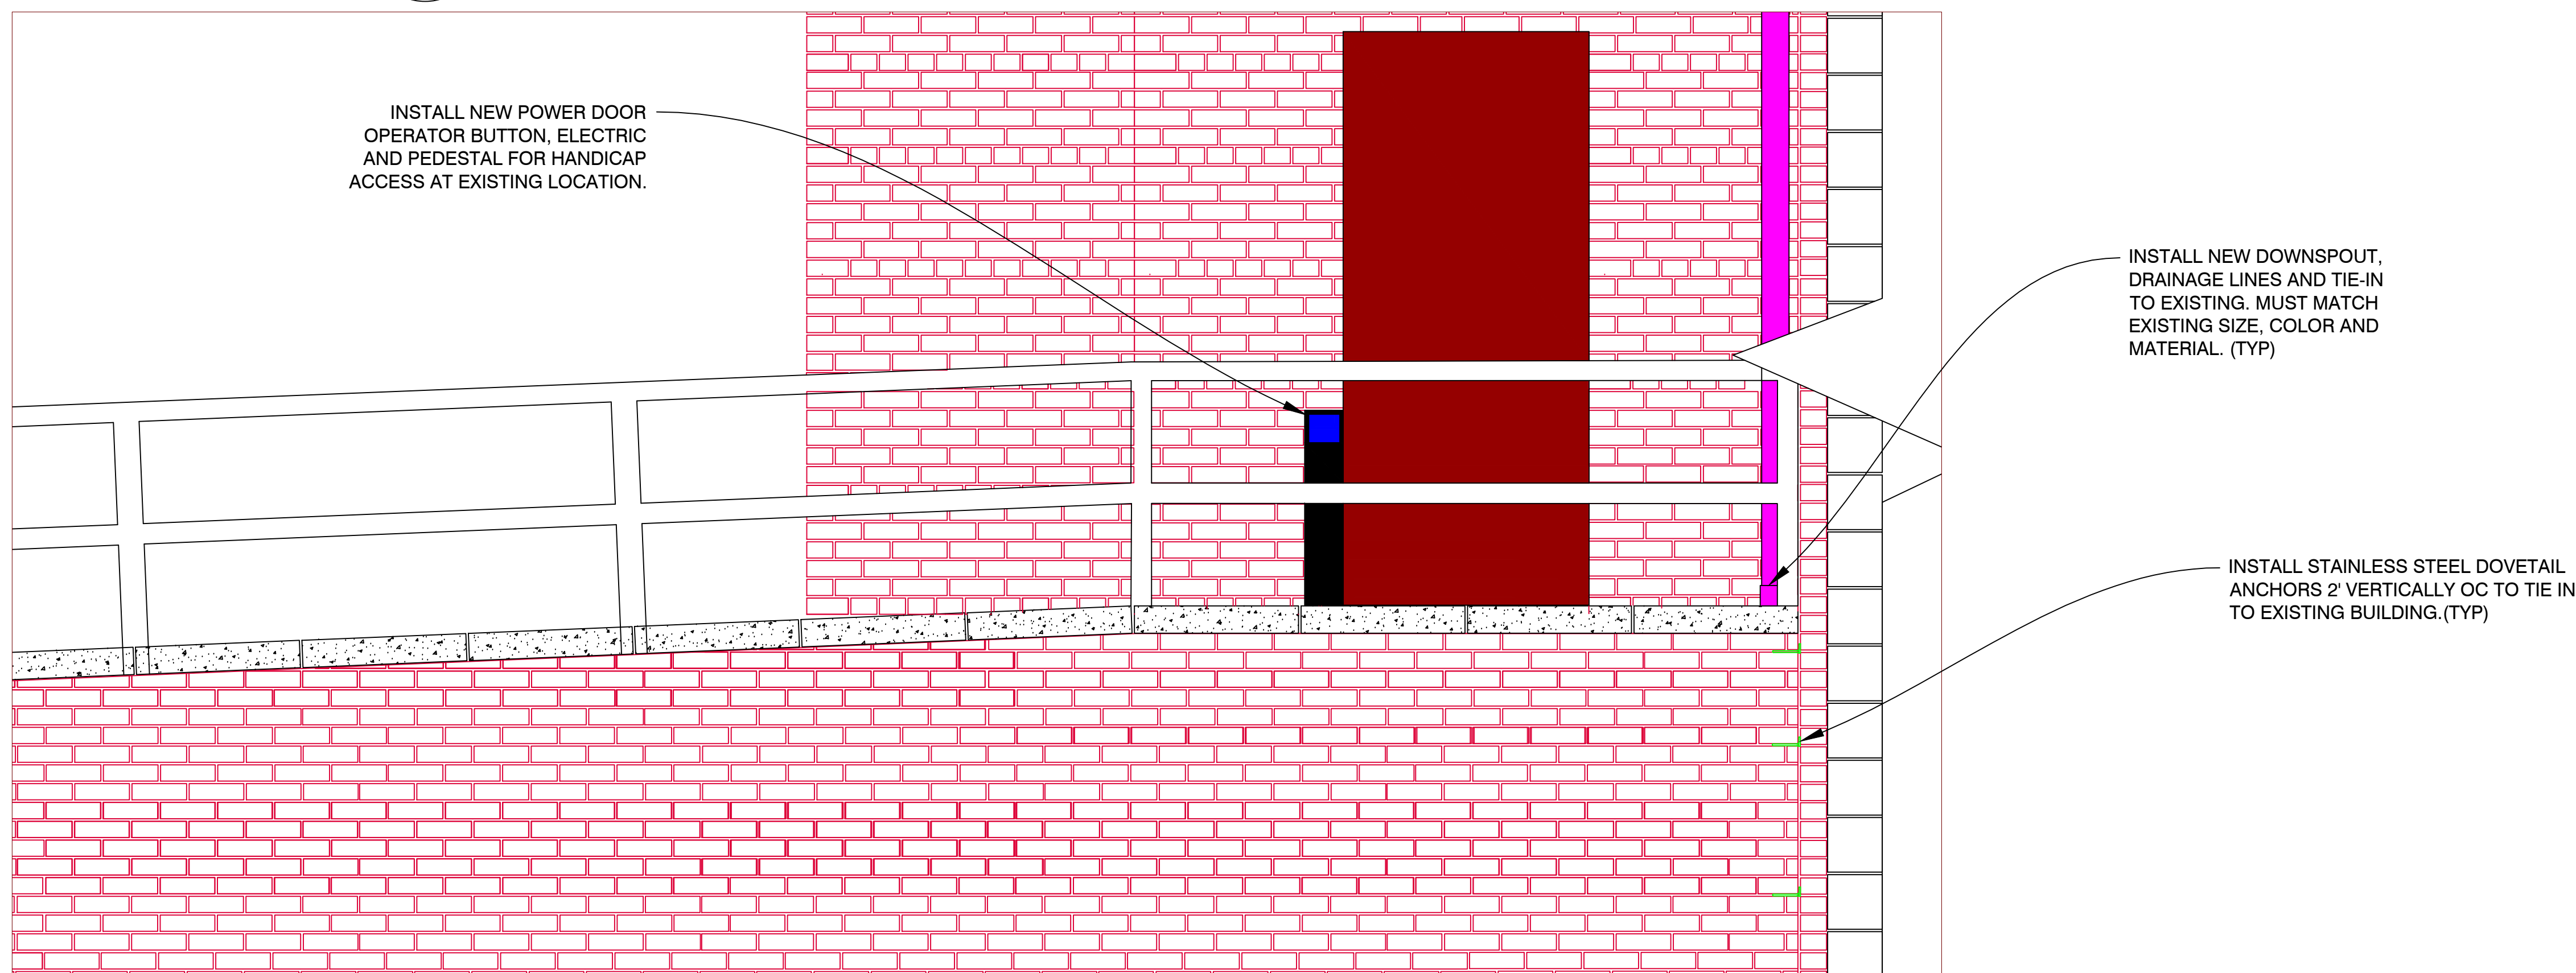


6  
D-1  
EXPANSION JOINT DETAIL  
1/4"=1'-0"




2  
D-1  
TIE-IN DETAIL  
3/4"=1'

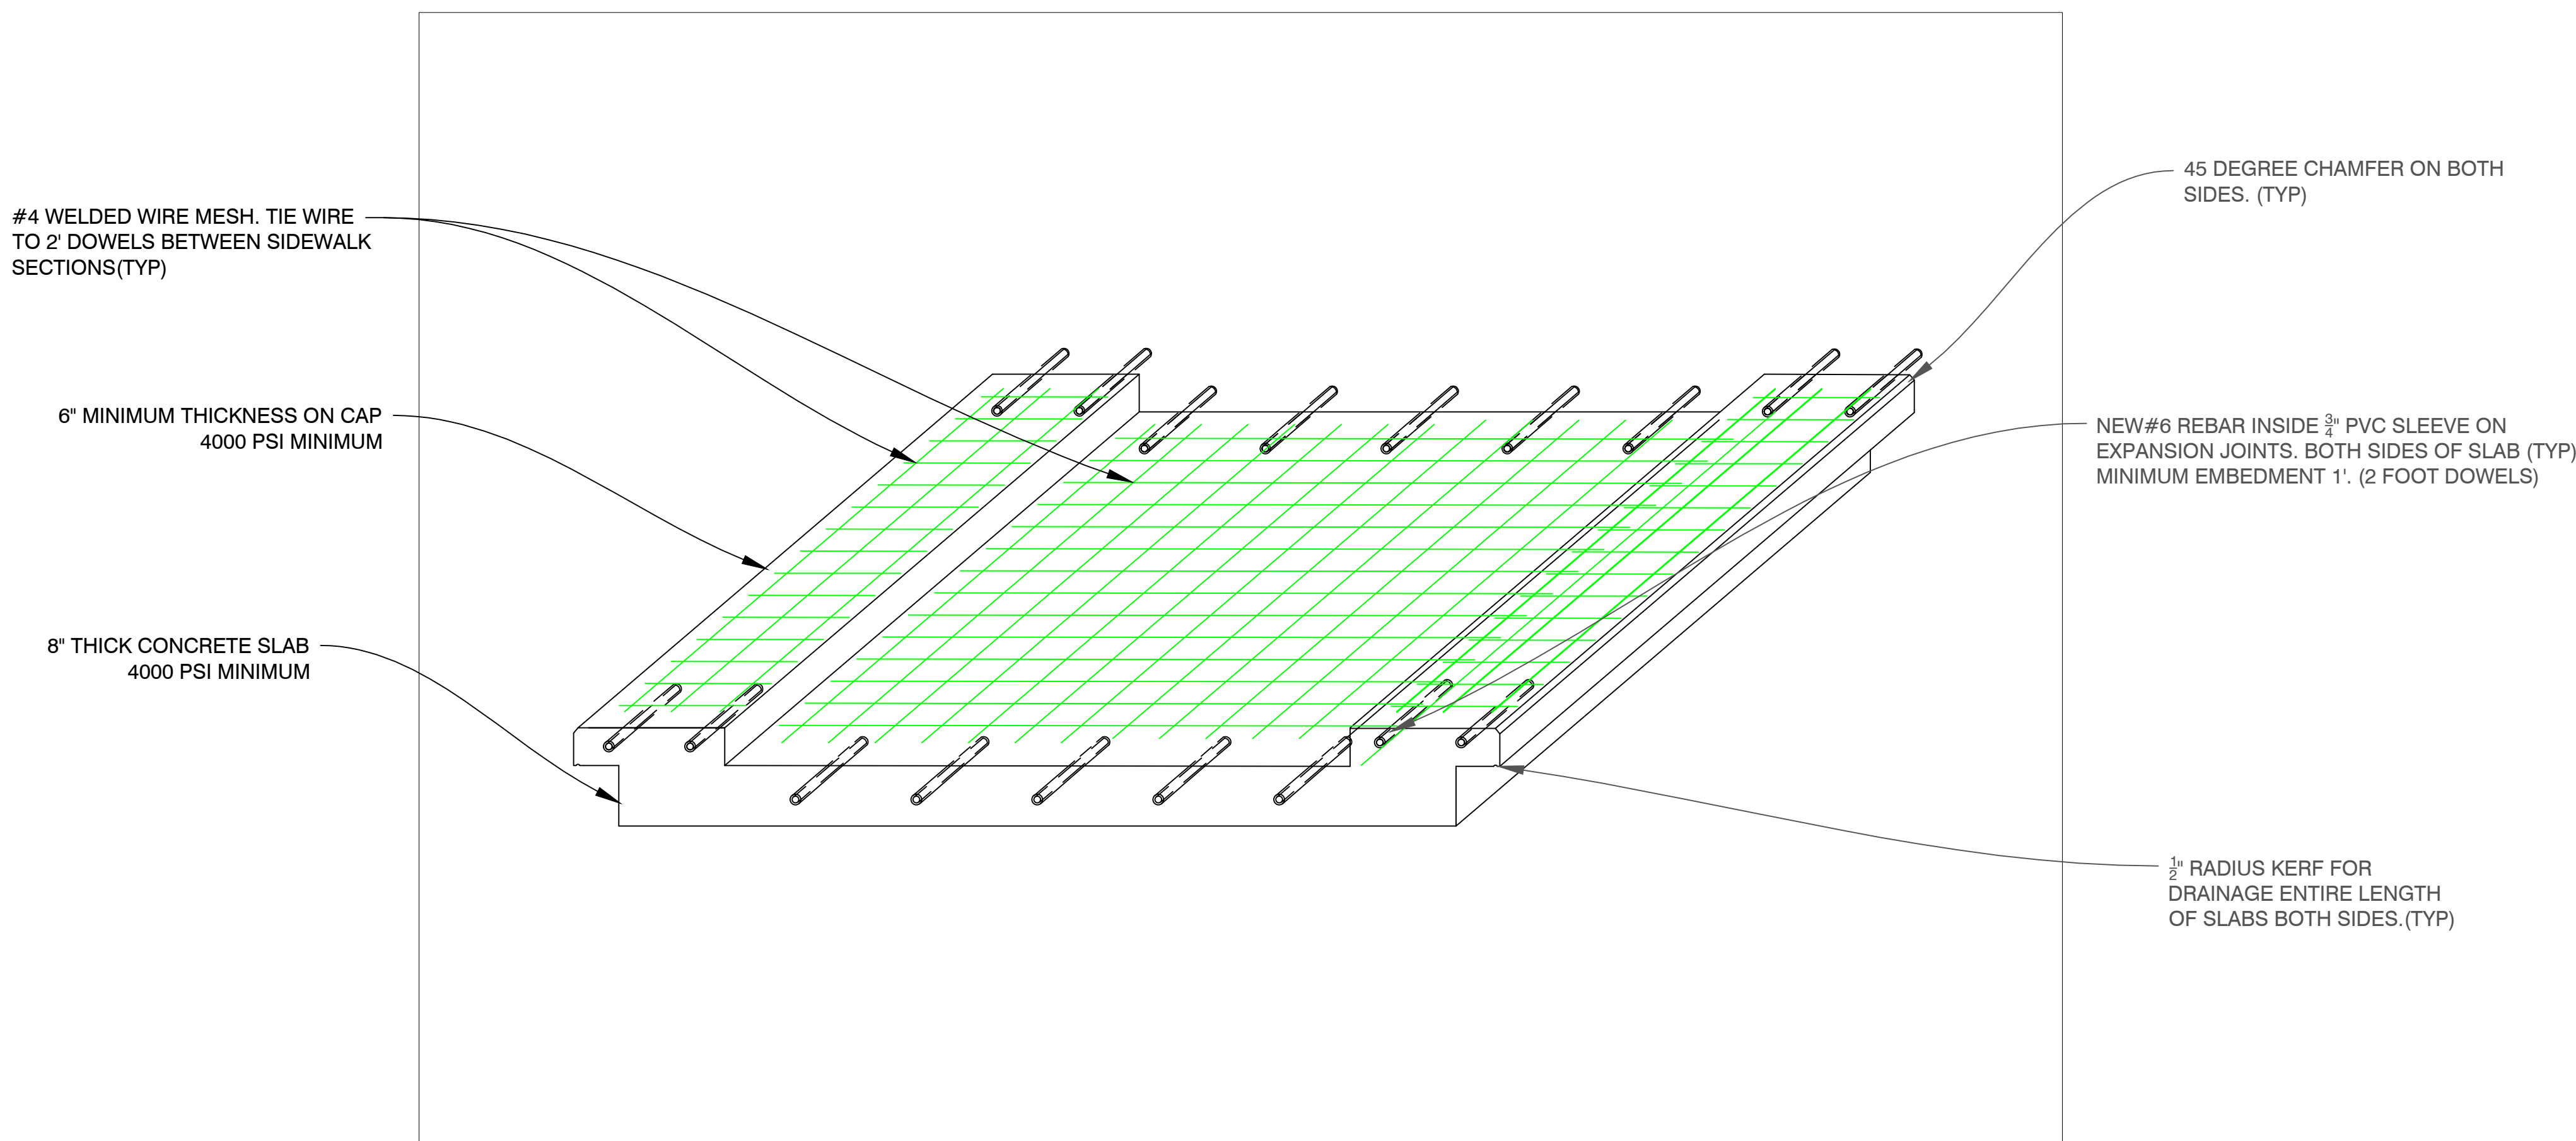

3  
D-1  
SIDEWALK/CAP DETAIL  
1/16"=1'-0"

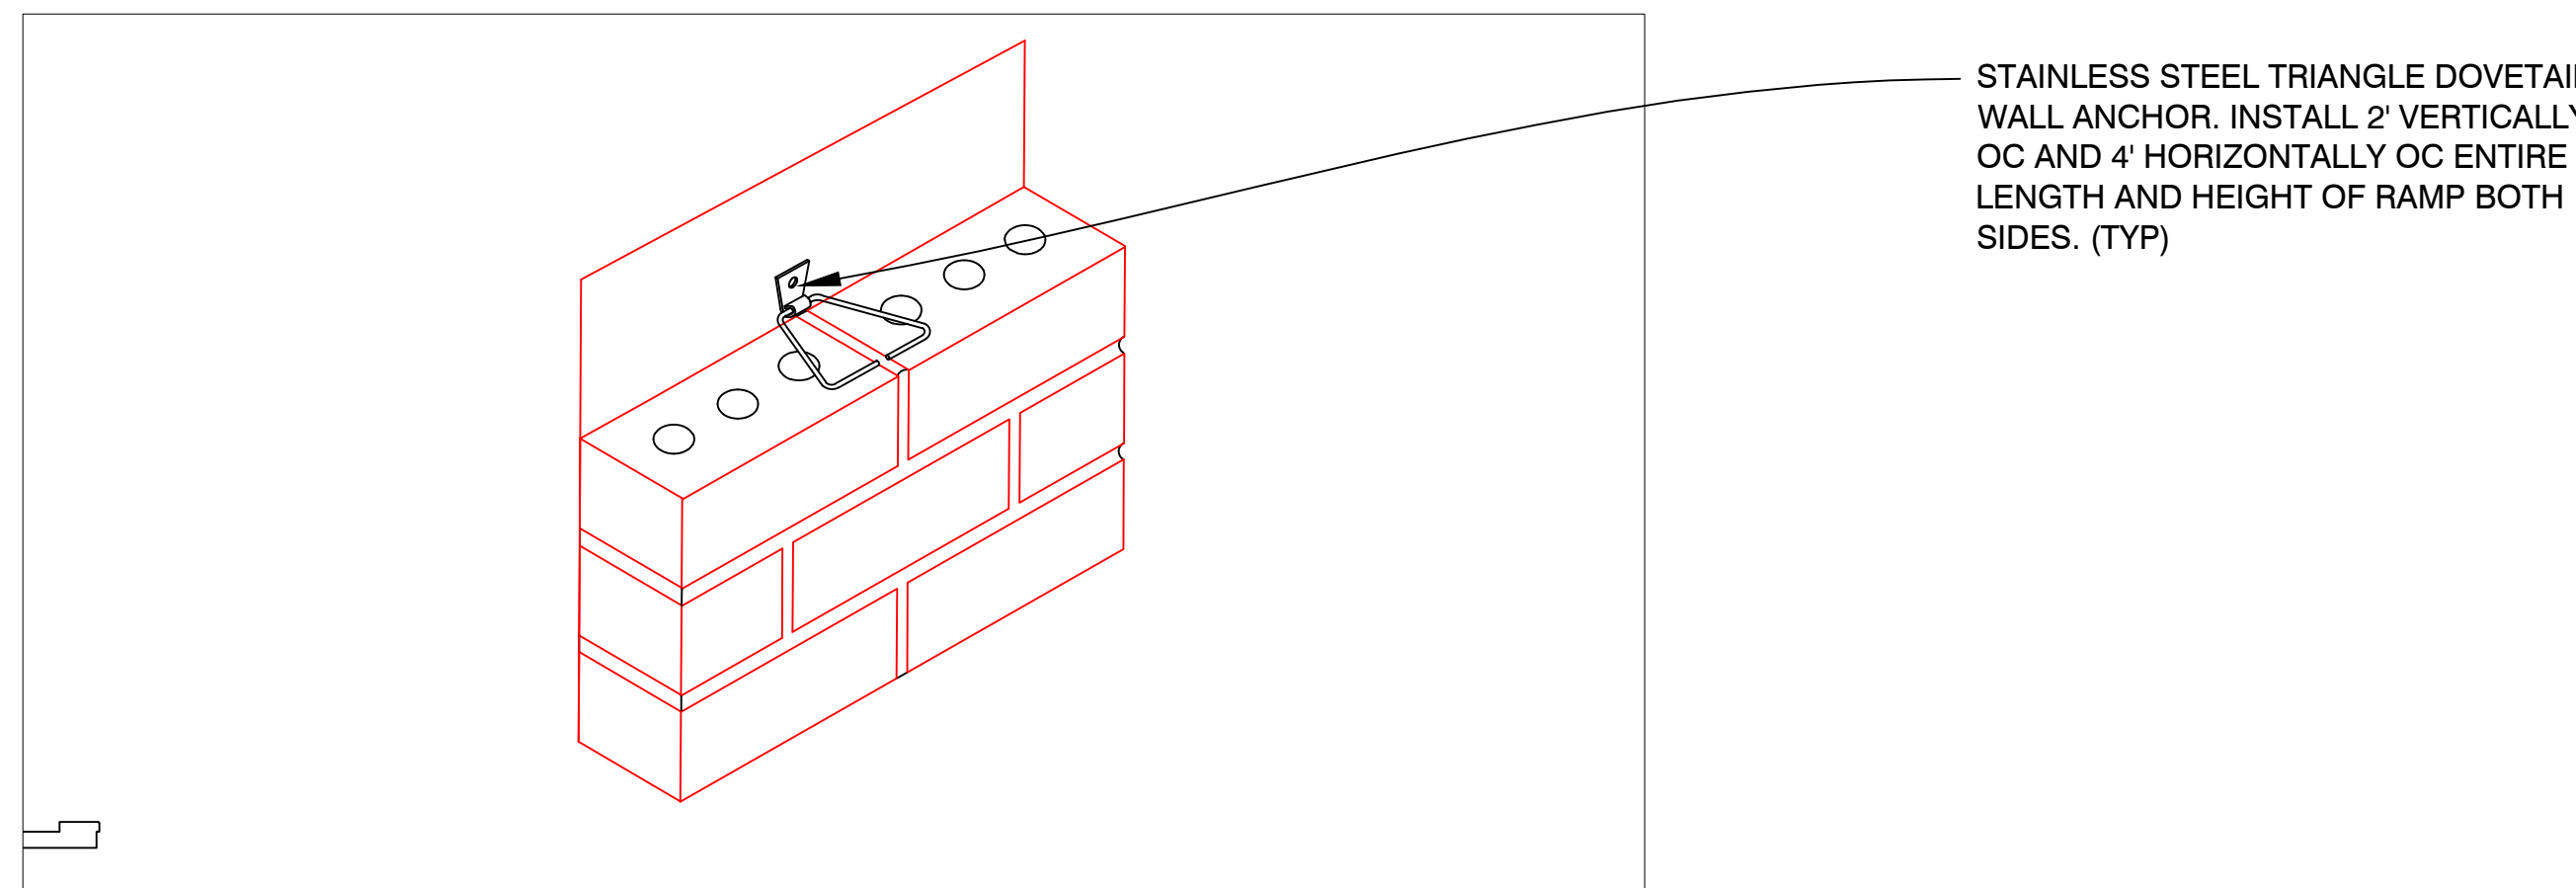

5  
D-1  
BRICK TIE DETAIL  
1/16"=1'-0"

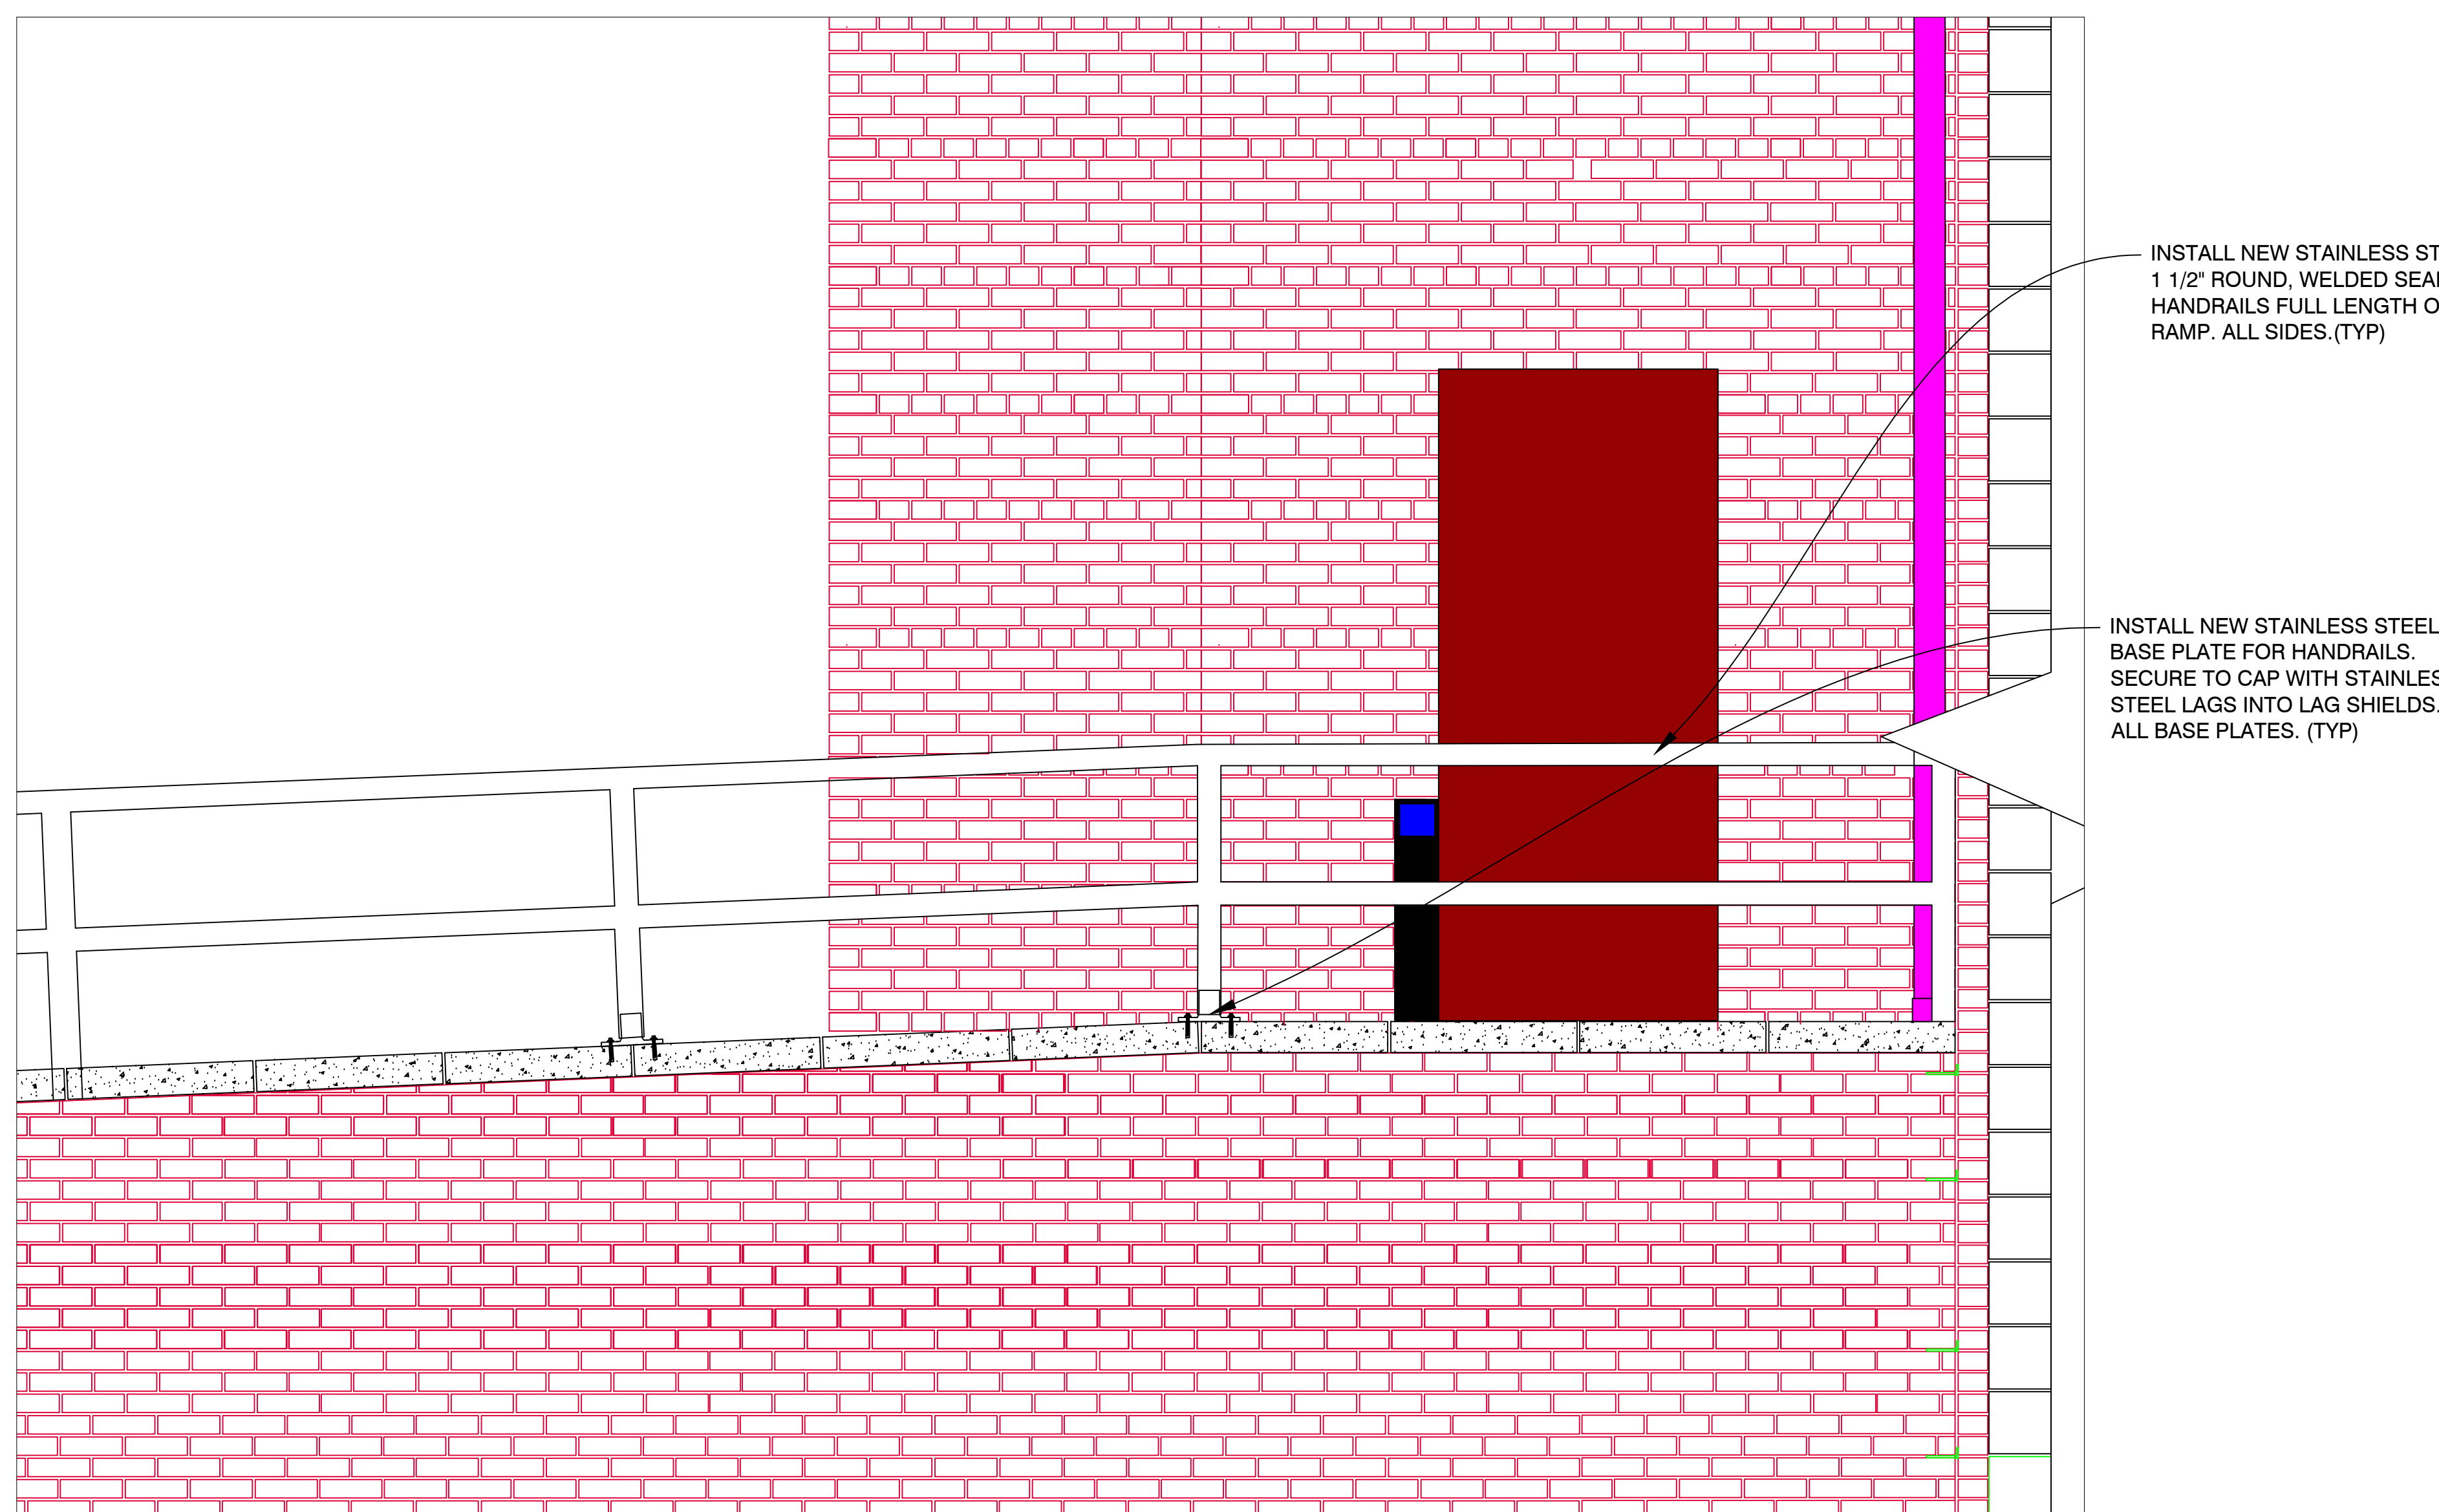

4  
D-1  
HANDRAIL DETAIL  
3/4"=1'-0"

Revisions	Date	Drawing Title DEMOLITION DETAILS		Project Title B5 RAMP REPLACEMENT			Date 7/15/16
		Approved: Chief Engineer		Date	Building No. 5	Checked	Drawn TLH
		Approved: Medical Center Director		Date	Project No. 528A5-16-546		
							D-1
Location CANANDAIGUA, NEW YORK		Dwg. 4 Of 4					