




three eighths inch = one foot  
one and one-half inch = one foot  
one inch = one foot  
three-quarters inch = one foot  
one-half inch = one foot  
one-quarter inch = one foot  
one-eighth inch = one foot

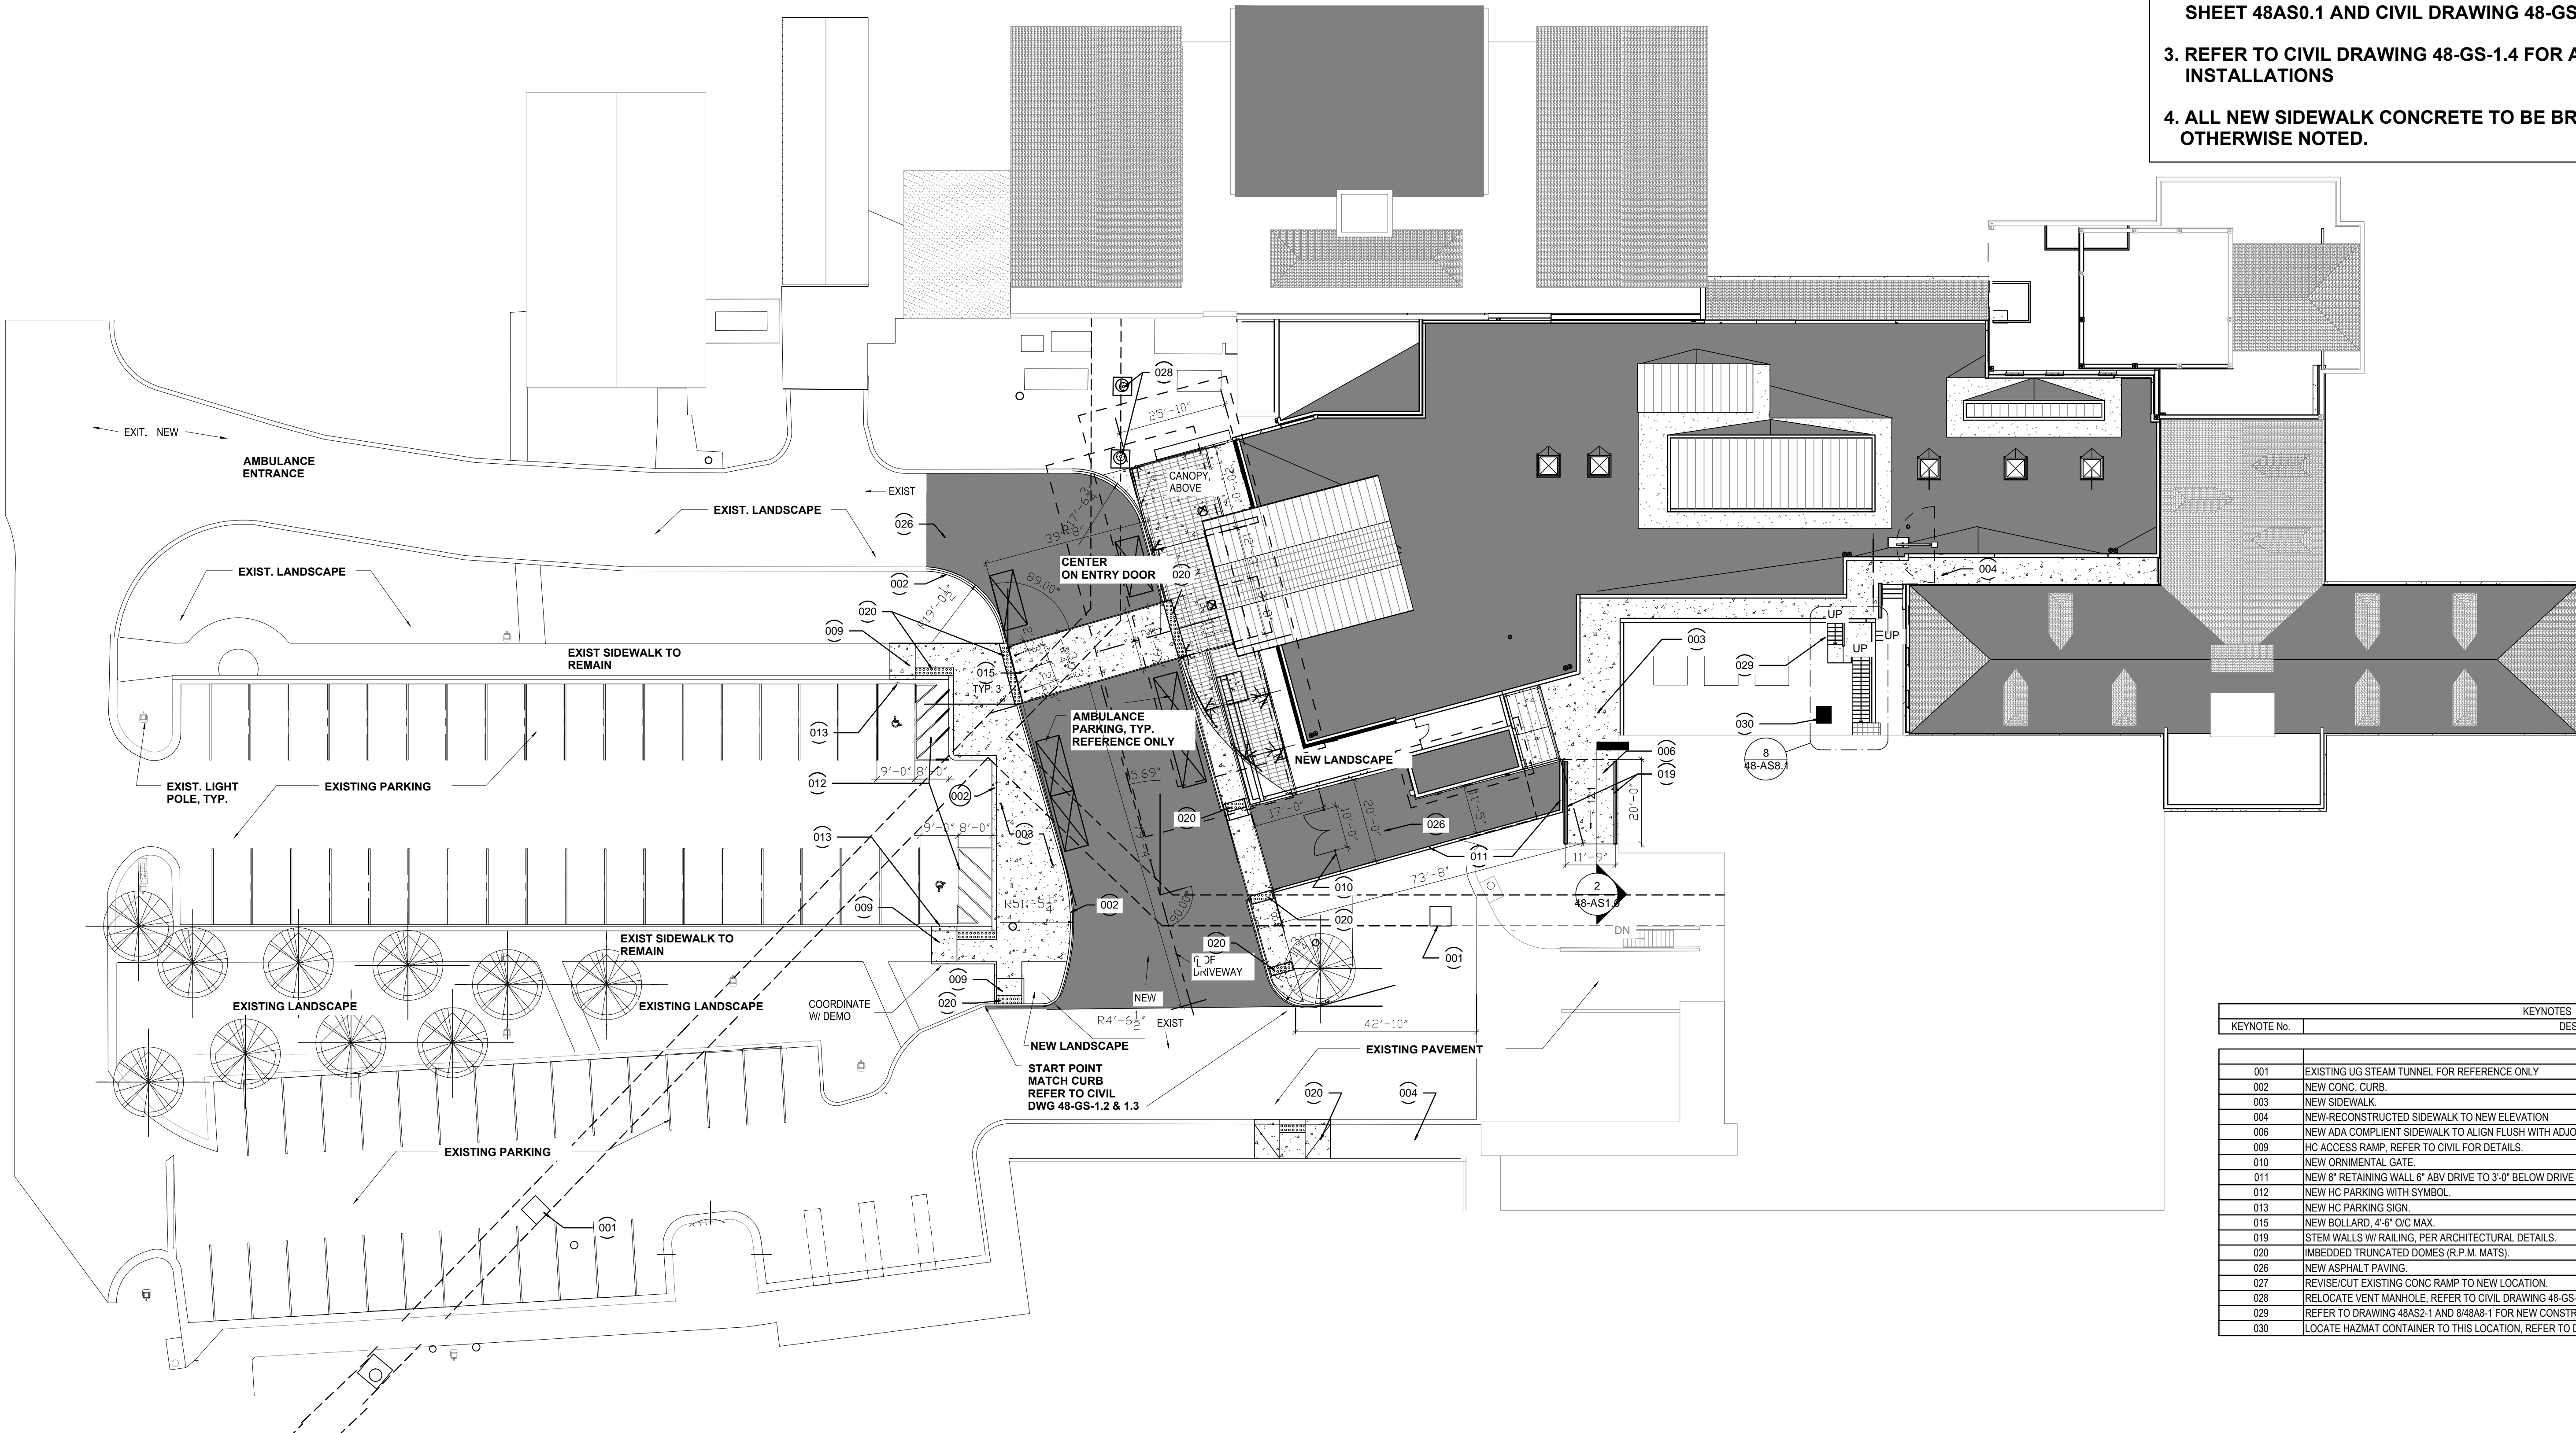

1 ARCHITECTURAL SITE PLAN  
1" = 20'-0"

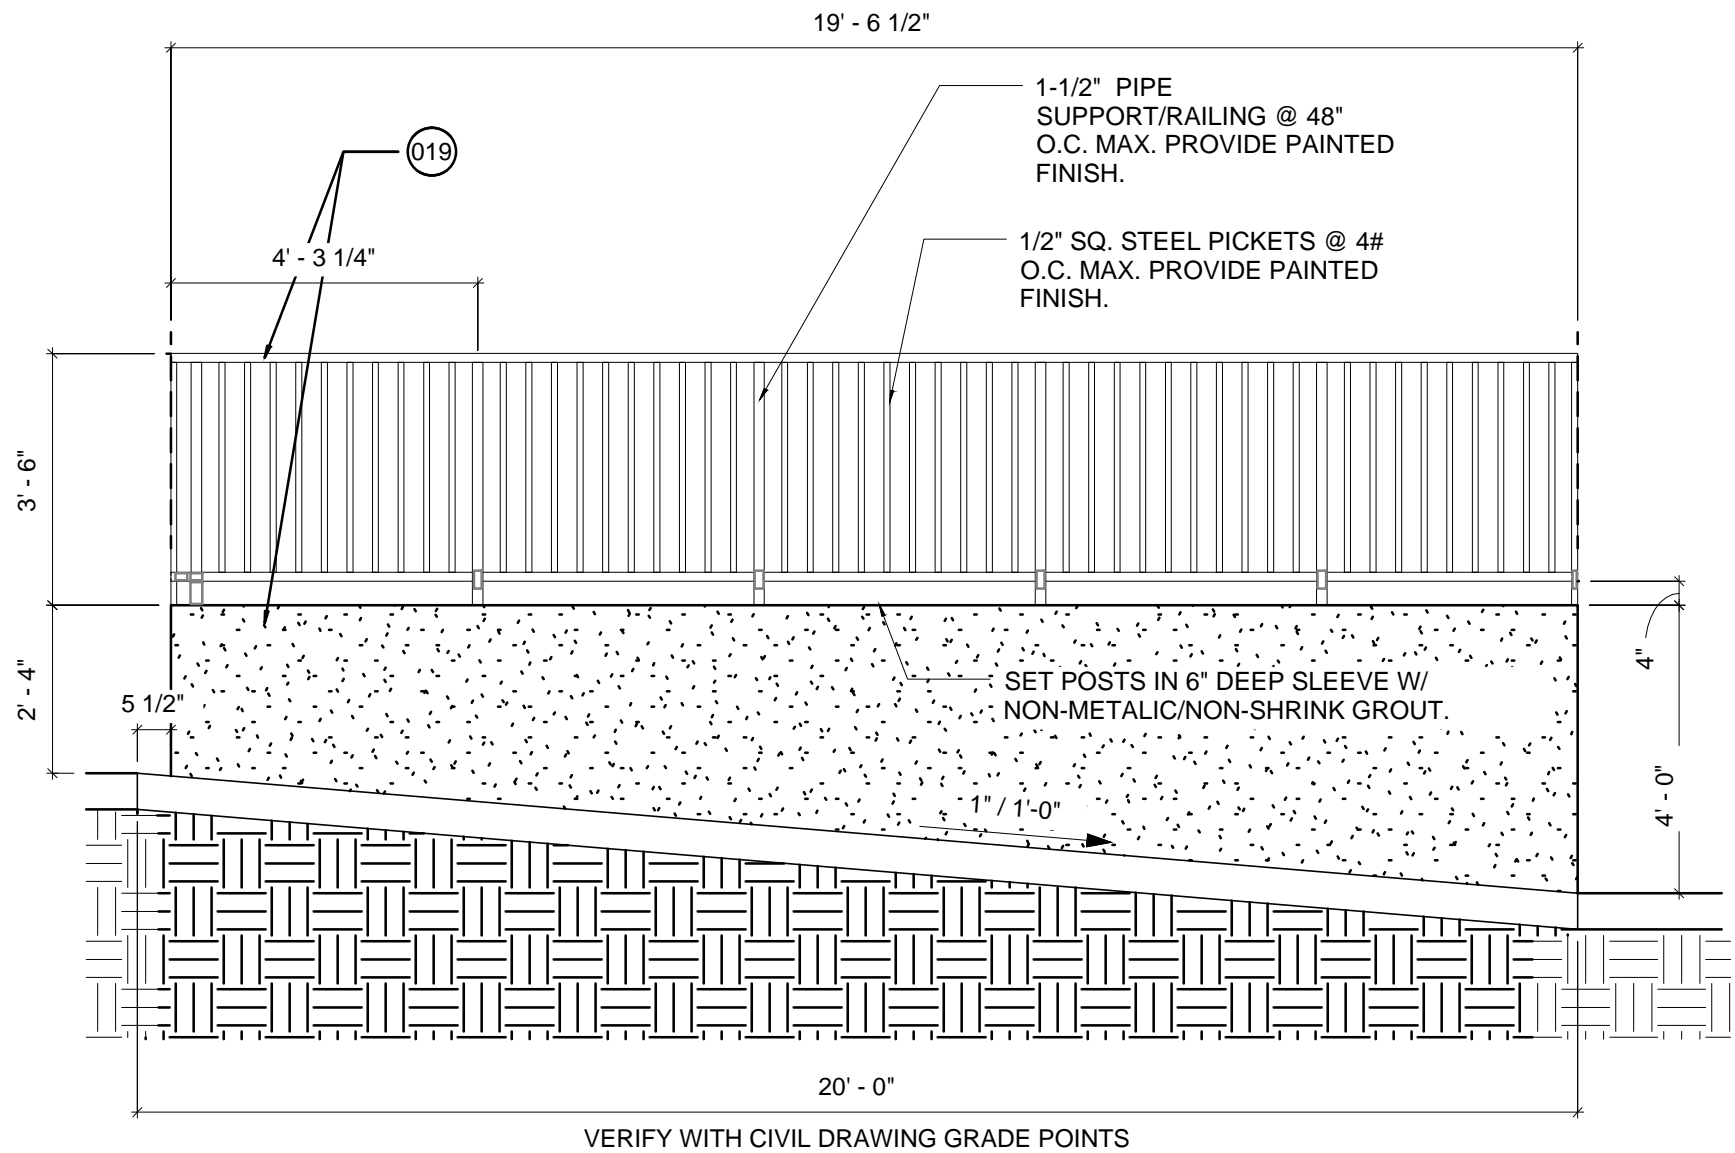

2 SITE RAMP SECTION  
3/8" = 1'-0"

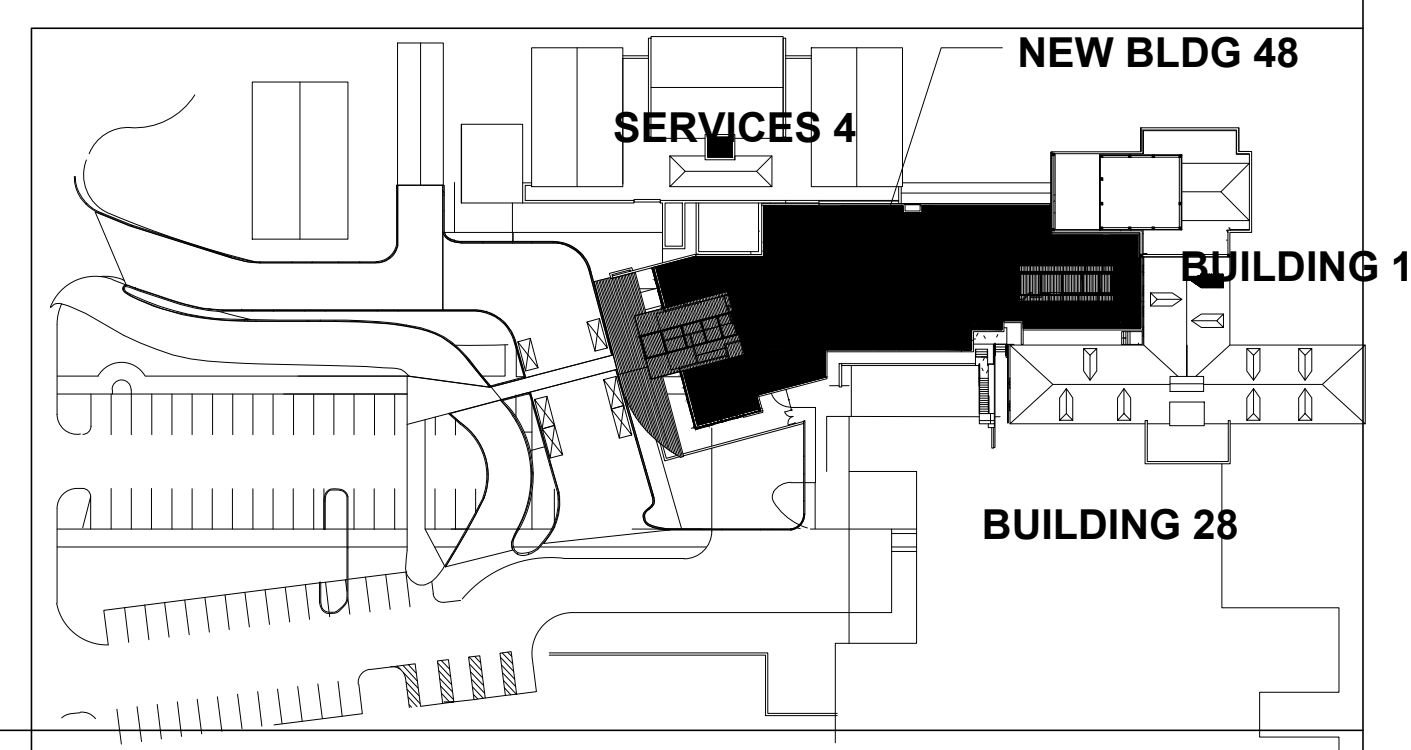

KEY PLAN

- ### SITE PLAN GENERAL NOTES
1. REFER TO CIVIL DRAWING 48-GS-1.2 AND 1.3 FOR DETAILED REMOVALS AND INSTALLATION OF PAVING AND GRADING
  2. COORDINATE SITE DEMOLITION WITH ARCHITECTURAL DEMOLITION SHEET 48AS0.1 AND CIVIL DRAWING 48-GS-1.2 AND 1.3.
  3. REFER TO CIVIL DRAWING 48-GS-1.4 FOR ALL UTILITY RELOCATIONS AND NEW INSTALLATIONS
  4. ALL NEW SIDEWALK CONCRETE TO BE BROOM FINISH UNLESS OTHERWISE NOTED.

KEYNOTES	
KEYNOTE No.	DESCRIPTION
001	EXISTING UG STEAM TUNNEL FOR REFERENCE ONLY
002	NEW CONC. CURB
003	NEW SIDEWALK
004	NEW-RECONSTRUCTED SIDEWALK TO NEW ELEVATION
006	NEW ADA COMPLIANT SIDEWALK TO ALIGN FLUSH WITH ADJOINING SIDEWALK
009	HC ACCESS RAMP. REFER TO CIVIL FOR DETAILS
010	NEW ORNAMENTAL GATE
011	NEW 8" RETAINING WALL 6" ABV DRIVE TO 3'-0" BELOW DRIVE GRADE. REFER TO CIVIL FOR EXACT ELEV.
012	NEW HC PARKING WITH SYMBOL
013	NEW HC PARKING SIGN
015	NEW BOLLARD, 4'-6" O.C. MAX.
019	STEAM WALLS W/ RAILING. PER ARCHITECTURAL DETAILS
020	IMBEDDED TRUNCATED DOMES (R.P.M. MATS)
026	NEW ASPHALT PAVING
027	REVISE/CUT EXISTING CONC RAMP TO NEW LOCATION
028	RELOCATE VENT MANHOLE. REFER TO CIVIL DRAWINGS 48-GS-1.2
029	REFER TO DRAWING 48AS2.1 AND 48AS6.1 FOR NEW CONSTRUCTION IN THIS AREA
030	LOCATE HAZMAT CONTAINER TO THIS LOCATION. REFER TO DEMO PLAN 48AS0.1 FOR ORIGINAL LOCATION.

Department of Veterans Affairs

EXPIRES 6/30/12

ARCHITECT OF RECORD:

**SBBL Architecture + Planning**  
1007 North Division Way # 105, Tucson, Arizona 85711  
T: 520.620.0235 F: 520.620.0235 E: SBBL@SBBLAZ

**EMERGENCY DEPARTMENT**

**AMARILLO VA HEALTH CARE SYSTEM**  
AMARILLO, TEXAS

Approved: VA Area Proj. Mgr.

V.A. PROJECT NO: VA258-P-0196  
SBBL PROJECT NO: 0110.00  
DRAWN BY: RBT  
CHECKED BY: RL  
DATE: 07/15/11

△	Date	Revision

Approved: Med. Ctr. Director

Approved: Asst. Admin Engineering Service

Approved: Asst. VA Medical Director

Approved: Chief of Facilities

Approved: Chief of Engineering

Approved: Chief of Projects

**48-AS1.1**