



DEPARTMENT OF VETERANS AFFAIRS MEDICAL CENTER
200 VETERANS AVENUE
BECKLEY, WV 25801
PROJECT NO. 517-12-103
Bio Retention

LOCATION MAP

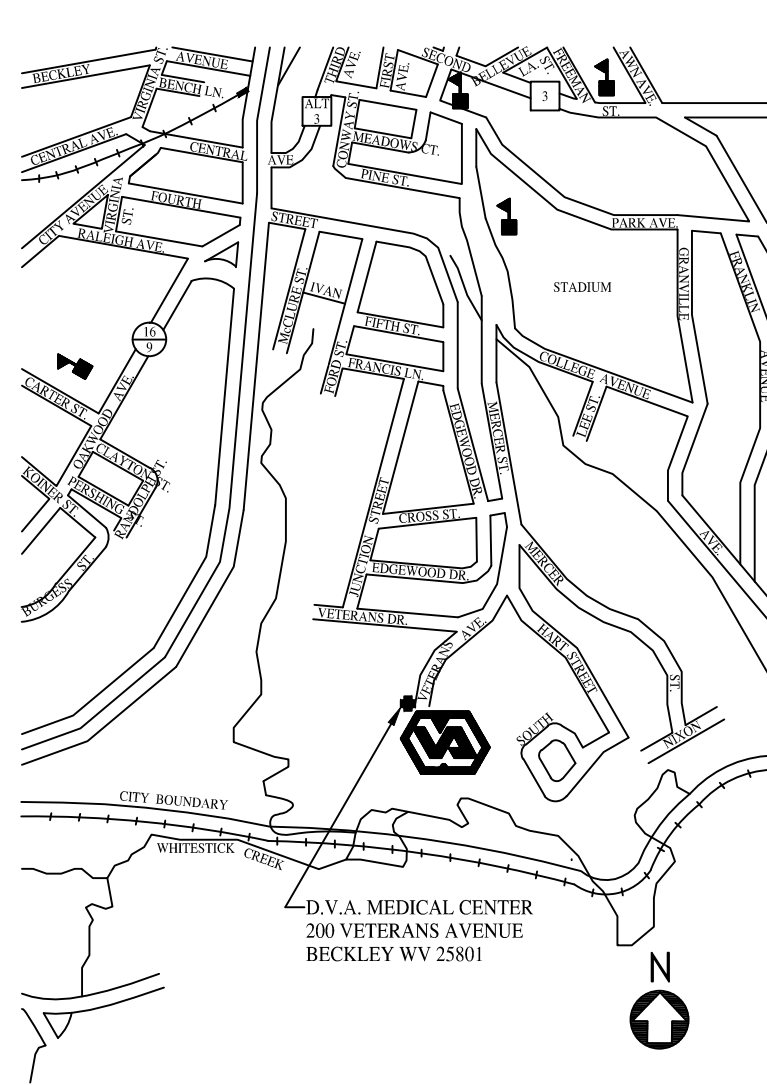

SITE PLAN

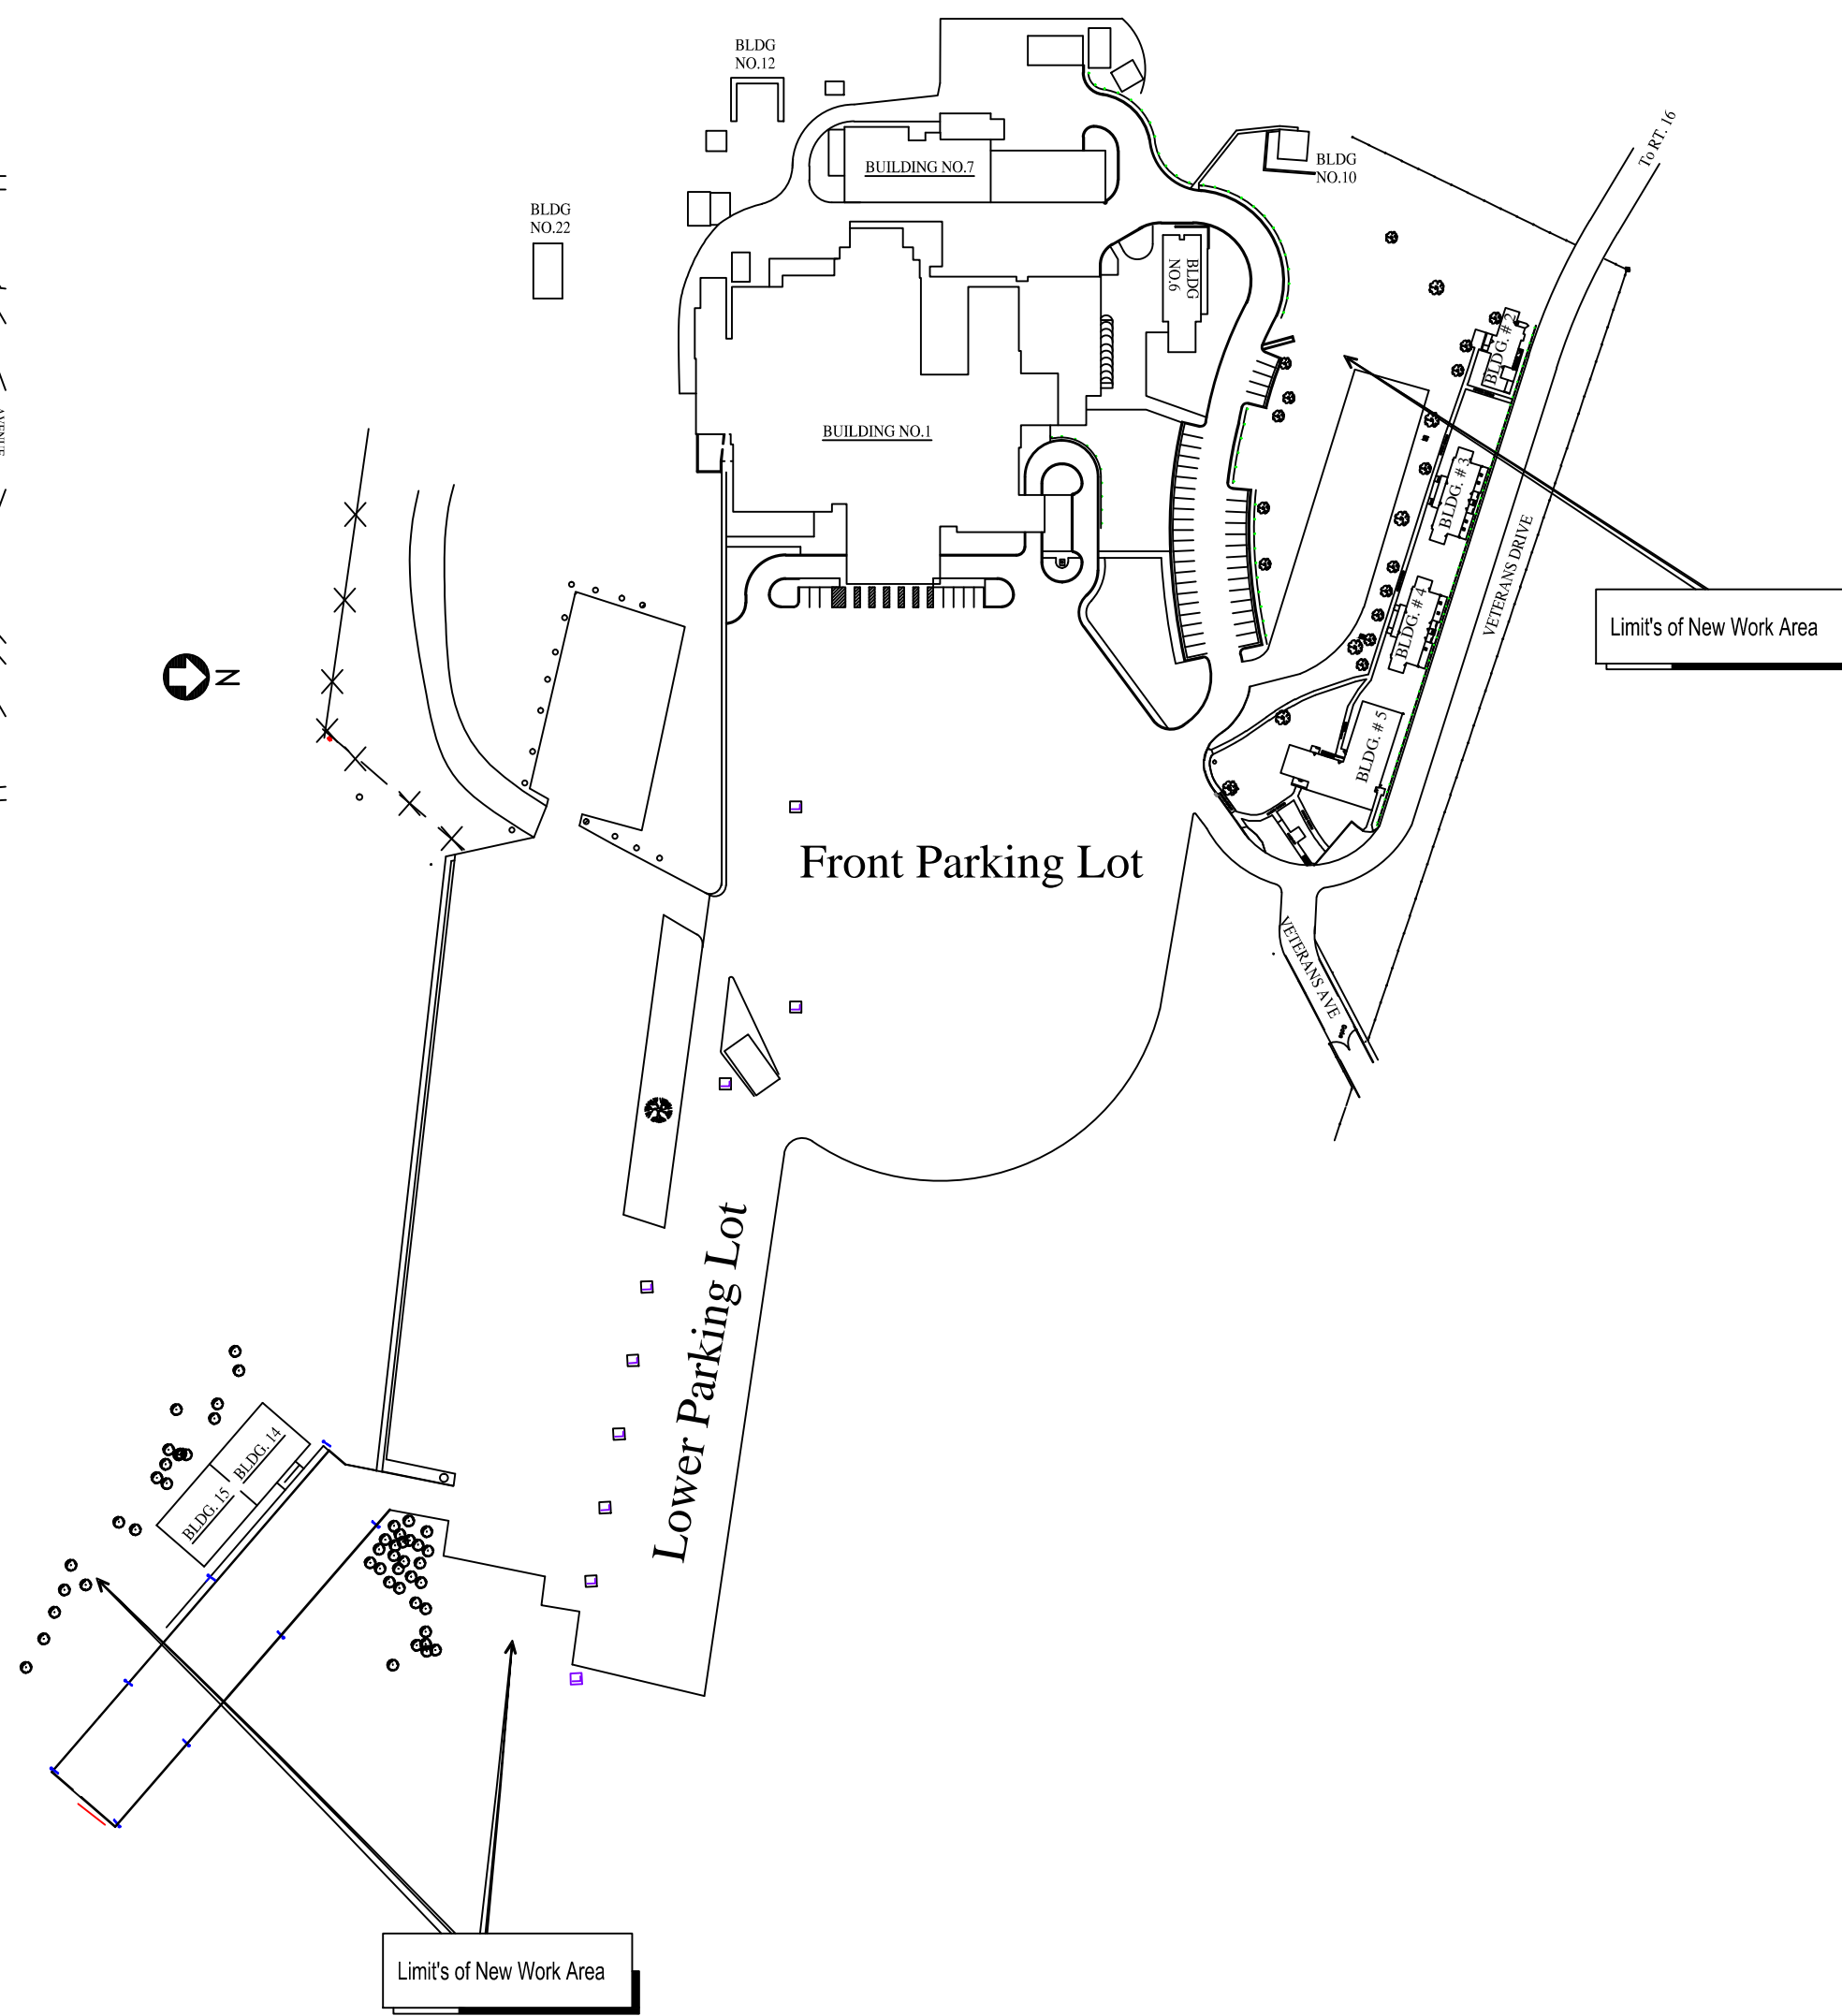


PROJECT DRAWING INDEX

DRAWING NUMBER	DRAWING TITLE
GI001	SITE PLAN & TITLE SHEET
GI002	Bio Retention Site Plan & Details

GENERAL NOTES

- ALL WORK SHALL COMPLY WITH ANY & ALL BUILDING CODES, REGULATIONS AND REQUIREMENTS ADOPTED BY THE AUTHORITIES HAVING JURISDICTION. IT IS THE RESPONSIBILITY OF THE CONTRACTORS TO COMPLY WITH THE APPROPRIATE SECTION OF THE CODE DURING EACH PHASE OF THE WORK.
- THE INFORMATION SHOWN REGARDING EXISTING CONDITIONS ON ALL DRAWINGS AND AS NOTED ELSEWHERE WERE BASED ON FIELD OBSERVATIONS AS OF JANUARY 2012. THE CONTRACTOR IS RESPONSIBLE TO FIELD VERIFY ANY AND ALL DIMENSIONS AND CONDITIONS PRIOR TO SUBMITTING A BID. DRAWINGS ARE NOT TO BE SCALED FOR LOCATIONS OR NEW WORK ITEMS.
- CONTRACTOR MUST HAVE PRIOR APPROVAL OF COTR FOR ALL MATERIAL STORAGE, EQUIPMENT SETUP, AND STAGING FOR ALL DEMOLITION AND OR NEW WORK.
- NORMAL MEDICAL CENTER WORK HOURS ARE 8:00AM TO 4:30PM M-F. CONTRACTORS WORK IS TO BE PERFORMED DURING DUTY HOURS AS DIRECTED BY COTR. ALL AND OR ANY UTILITY SHUT DOWNS MUST BE KEPT TO A MINIMUM AND COORDINATED WITH THE COTR PRIOR TO AND IN ACCORDANCE WITH THE SPECIFICATIONS.
- CONTRACTORS ARE TO KEEP ALL ROADWAYS AND ENTRANCES TO THE MEDICAL CENTER OPEN AND OR ACCESSIBLE AT ALL TIMES, UNLESS APPROVED BY THE COTR.
- CONTRACT DRAWINGS AND SPECIFICATIONS REPRESENT A FINISHED PROJECT. THEY DO NOT INDICATE METHODS OF CONSTRUCTION. THE CONTRACTORS SHALL PROVIDE ALL MEASURES NECESSARY TO PROTECT THE STRUCTURE AND PERSONNEL DURING CONSTRUCTION. CONTRACTORS ARE TO KEEP THE MEDICAL CENTER CLEAN AND FREE FROM DEBRIS AT ALL TIMES.
- THESE DRAWINGS ARE DIAGRAMMATICAL AND SHOW ONLY THE INTENT OF WORK TO BE COMPLETED. THE CONTRACTOR IS RESPONSIBLE FOR PROVIDING ALL LABOR AND OR MATERIALS FOR A COMPLETE WORKING SYSTEM AS REQUIRED. ANY ERRORS OR OMISSIONS SHOULD BE REPORTED TO THE COTR.
- THE GOVERNMENT HAS SALVAGE RIGHTS TO ANY AND OR ALL EQUIPMENT OR MATERIAL BEING REMOVED UNDER THIS CONTRACT AS DIRECTED BY THE COTR.

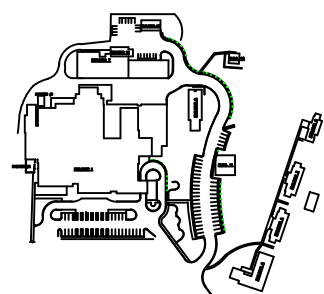

APPROVED:	APPROVED: INTERIM SAFETY MANAGER	APPROVED: CHIEF, FACILITIES MANAGEMENT SERVICE LINE	APPROVED: MEDICAL CENTER DIRECTOR	DRAWING TITLE:	DRAWING No.	Veterans Affairs Medical Center 200 Veterans Av Beckley, WV. 25801
APPROVED:	JUSTIN GREENE	CLAYTON HELMS	KARIN McGRAW, MSN, FACHE	Site Plan & Title Sheet	GI-001	
APPROVED:	APPROVED: INFECTION CONTROL	APPROVED: ASSOCIATE DIRECTOR for PATIENT CARE SERVICES/EXECUTIVE NURSE	APPROVED: ASSOCIATE DIRECTOR	PROJECT TITLE:	PROJECT No.	
APPROVED:	SHAWN MILLS	DEBRA LEGG, RN, MSN	BRIAN NIMMO, MS	BIO Retention	517-12-103	
	APPROVED:	APPROVED: SERVICE LINE CHIEF	APPROVED: CHIEF OF STAFF	DATE	REV.	SCALE
			JOHN D. BERRYMAN, M. D.	1/23/2012		NTS
				CHECKED BY:		

NOT TO SCALE

