

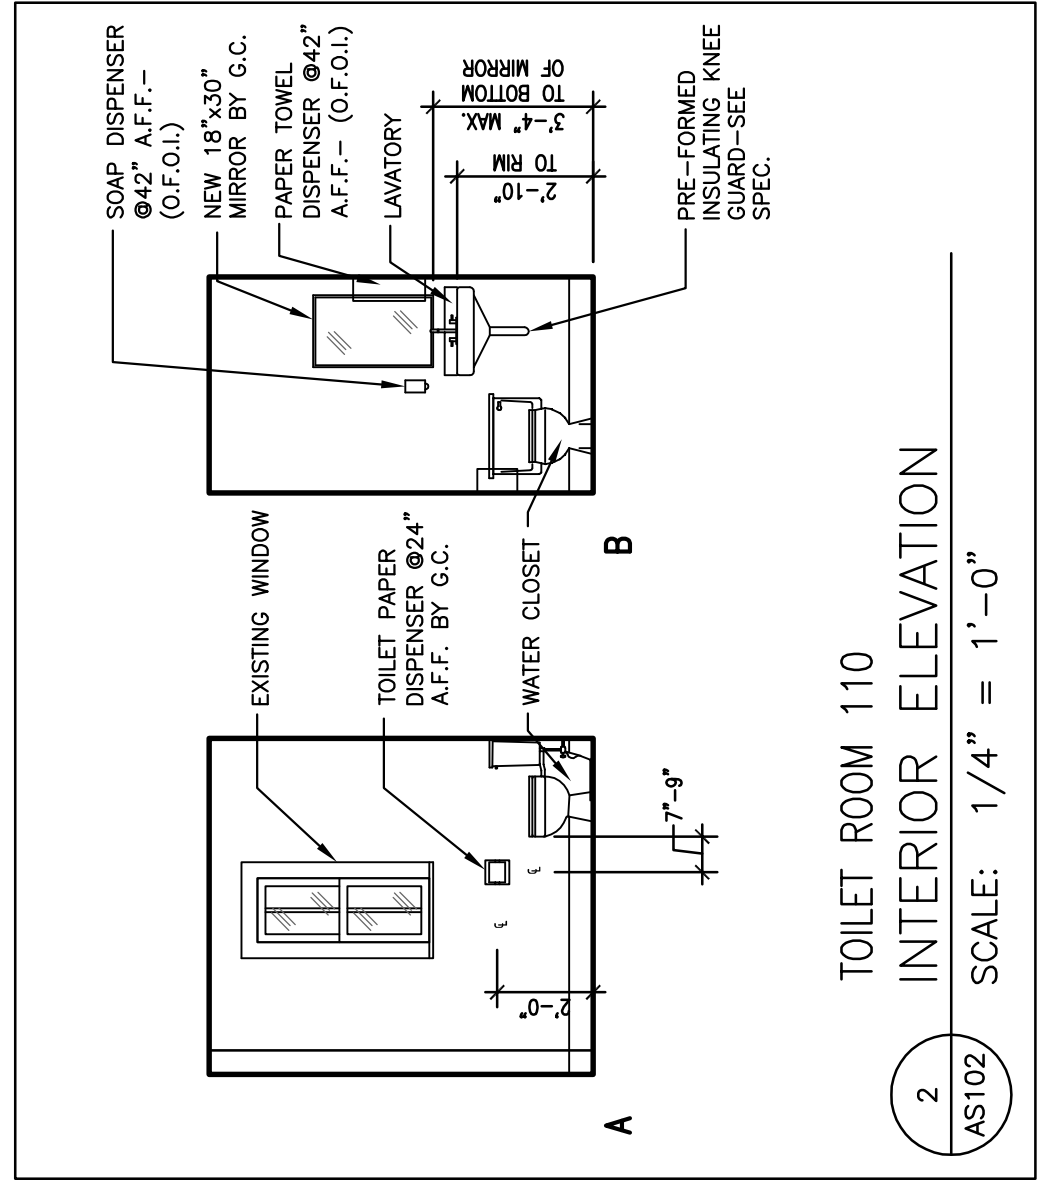
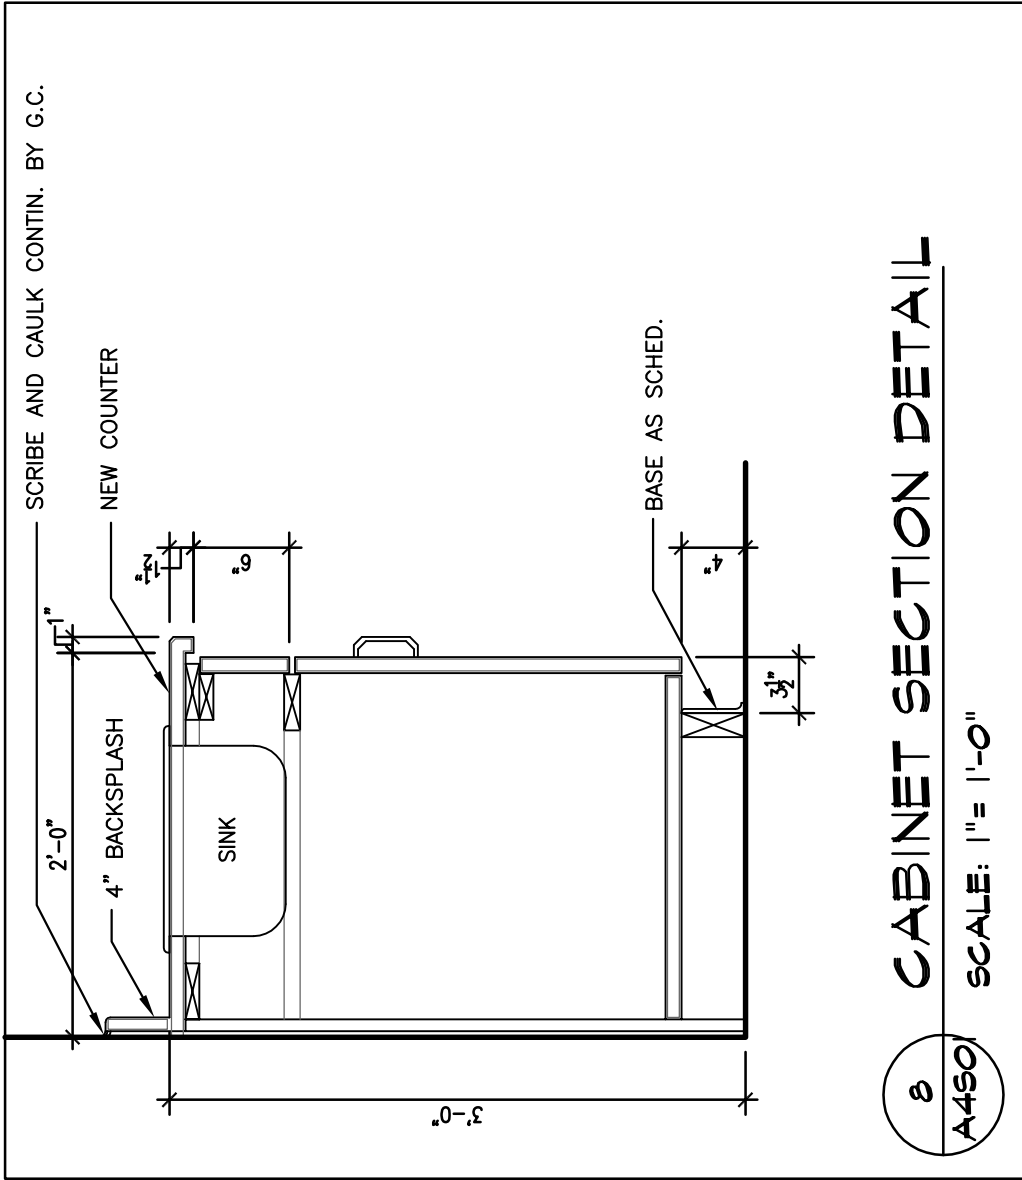
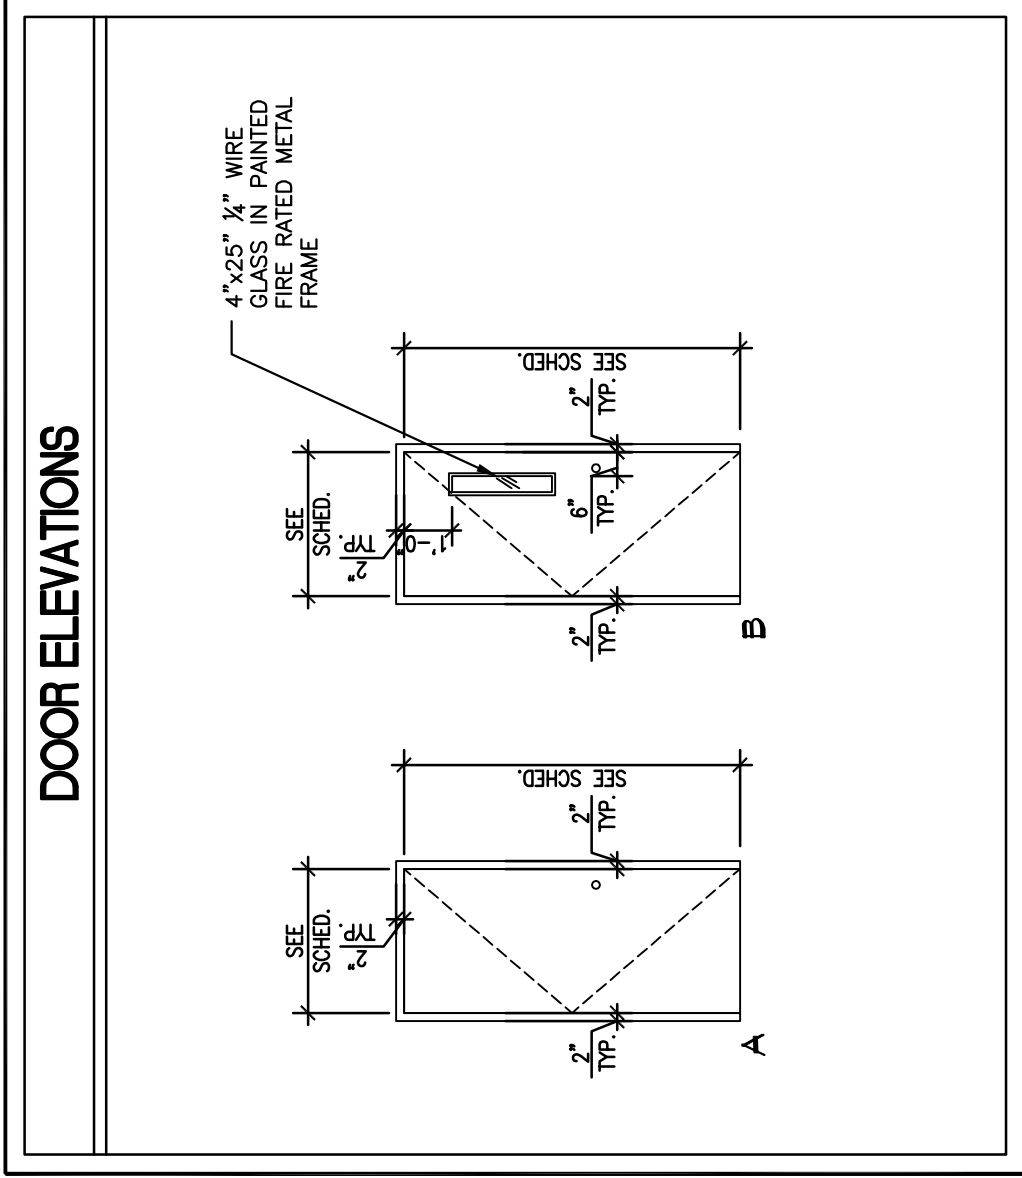


1 KITCHEN 109
INTERIOR ELEVATION
SCALE: 1/4" = 1'-0"

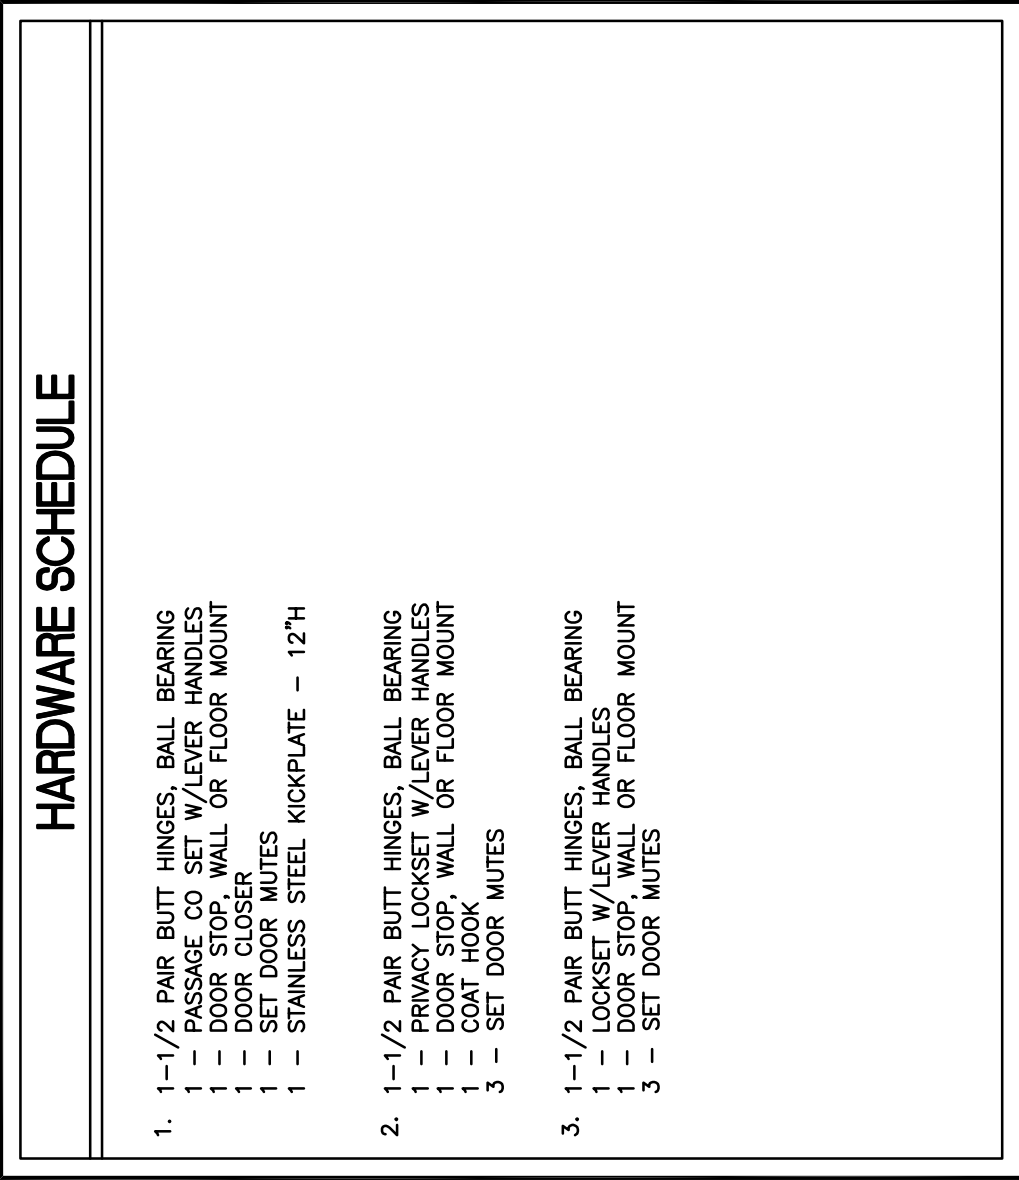


2 TOILET ROOM 110
INTERIOR ELEVATION
SCALE: 1/4" = 1'-0"


DOOR SCHEDULE									
DOOR		DOOR FRAME							
MFR	ELEV	SIZE	MATL	GLAZ	UPR	HEAD	TAIL	HLR	REMARKS
FIRST FLOOR									
101	A	3'-0" x 6'-8" 1-3/4"	SCW	-	1	3/6501	3/6501	4/6501	HM - 3
102	A	3'-0" x 6'-8" 1-3/4"	SCW	45 MIN. 1/4" WG	1	3/6501	3/6501	4/6501	HM 45 MIN. 1
103	B	3'-0" x 6'-8" 1-3/4"	SCW	45 MIN. 1/4" WG	1	3/6501	3/6501	4/6501	HM 45 MIN. 1
104	B	3'-0" x 6'-8" 1-3/4"	SCW	45 MIN. 1/4" WG	1	3/6501	3/6501	4/6501	HM 45 MIN. 1
105	A	2'-8" x 6'-8" 1-3/4"	SCW	-	1	3/6501	3/6501	4/6501	HM - 2
106	A	2'-8" x 6'-8" 1-3/4"	SCW	-	1	3/6501	3/6501	4/6501	HM - 2
107	A	2'-8" x 6'-8" 1-3/4"	SCW	-	1	3/6501	3/6501	4/6501	HM - 2
108	A	2'-8" x 6'-8" 1-3/4"	SCW	45 MIN. 1/4" WG	1	3/6501	3/6501	4/6501	HM 45 MIN. 1
109	B	3'-0" x 6'-8" 1-3/4"	SCW	45 MIN. 1/4" WG	1	3/6501	3/6501	4/6501	HM 45 MIN. 1
110	B	3'-0" x 6'-8" 1-3/4"	SCW	45 MIN. 1/4" WG	1	3/6501	3/6501	4/6501	HM 45 MIN. 1
111	A	3'-0" x 6'-8" 1-3/4"	SCW	-	1	3/6501	3/6501	4/6501	HM - 3
112	A	3'-0" x 6'-8" 1-3/4"	SCW	-	1	3/6501	3/6501	4/6501	HM - 3
SECOND FLOOR									
201	B	3'-0" x 6'-8" 1-3/4"	SCW	45 MIN. 1/4" WG	1	3/6501	3/6501	4/6501	HM 45 MIN. 1
202	B	3'-0" x 6'-8" 1-3/4"	SCW	45 MIN. 1/4" WG	1	3/6501	3/6501	4/6501	HM 45 MIN. 1

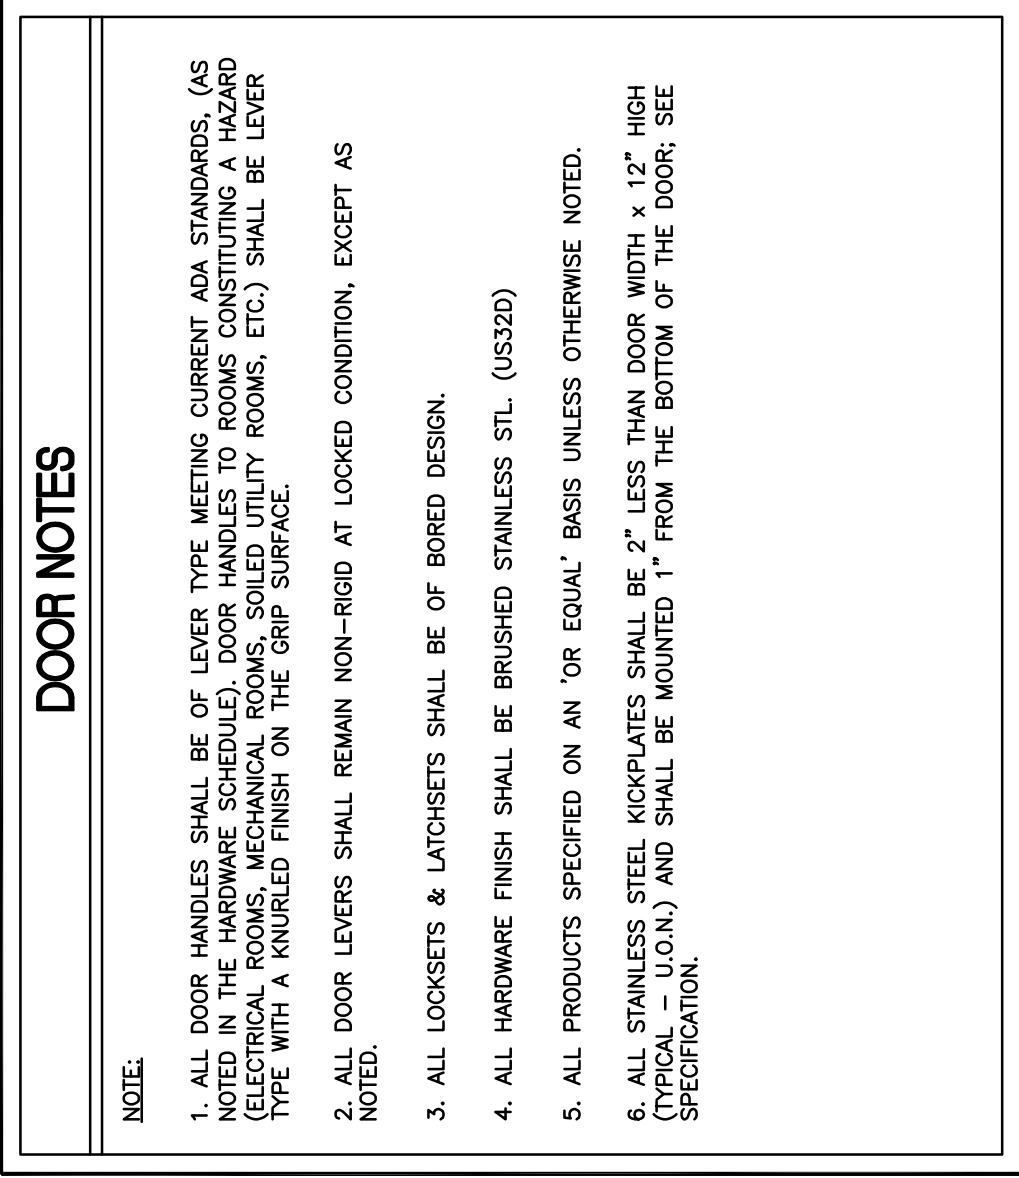


7 CABINET SECTION DETAIL
SCALE: 1/4" = 1'-0"

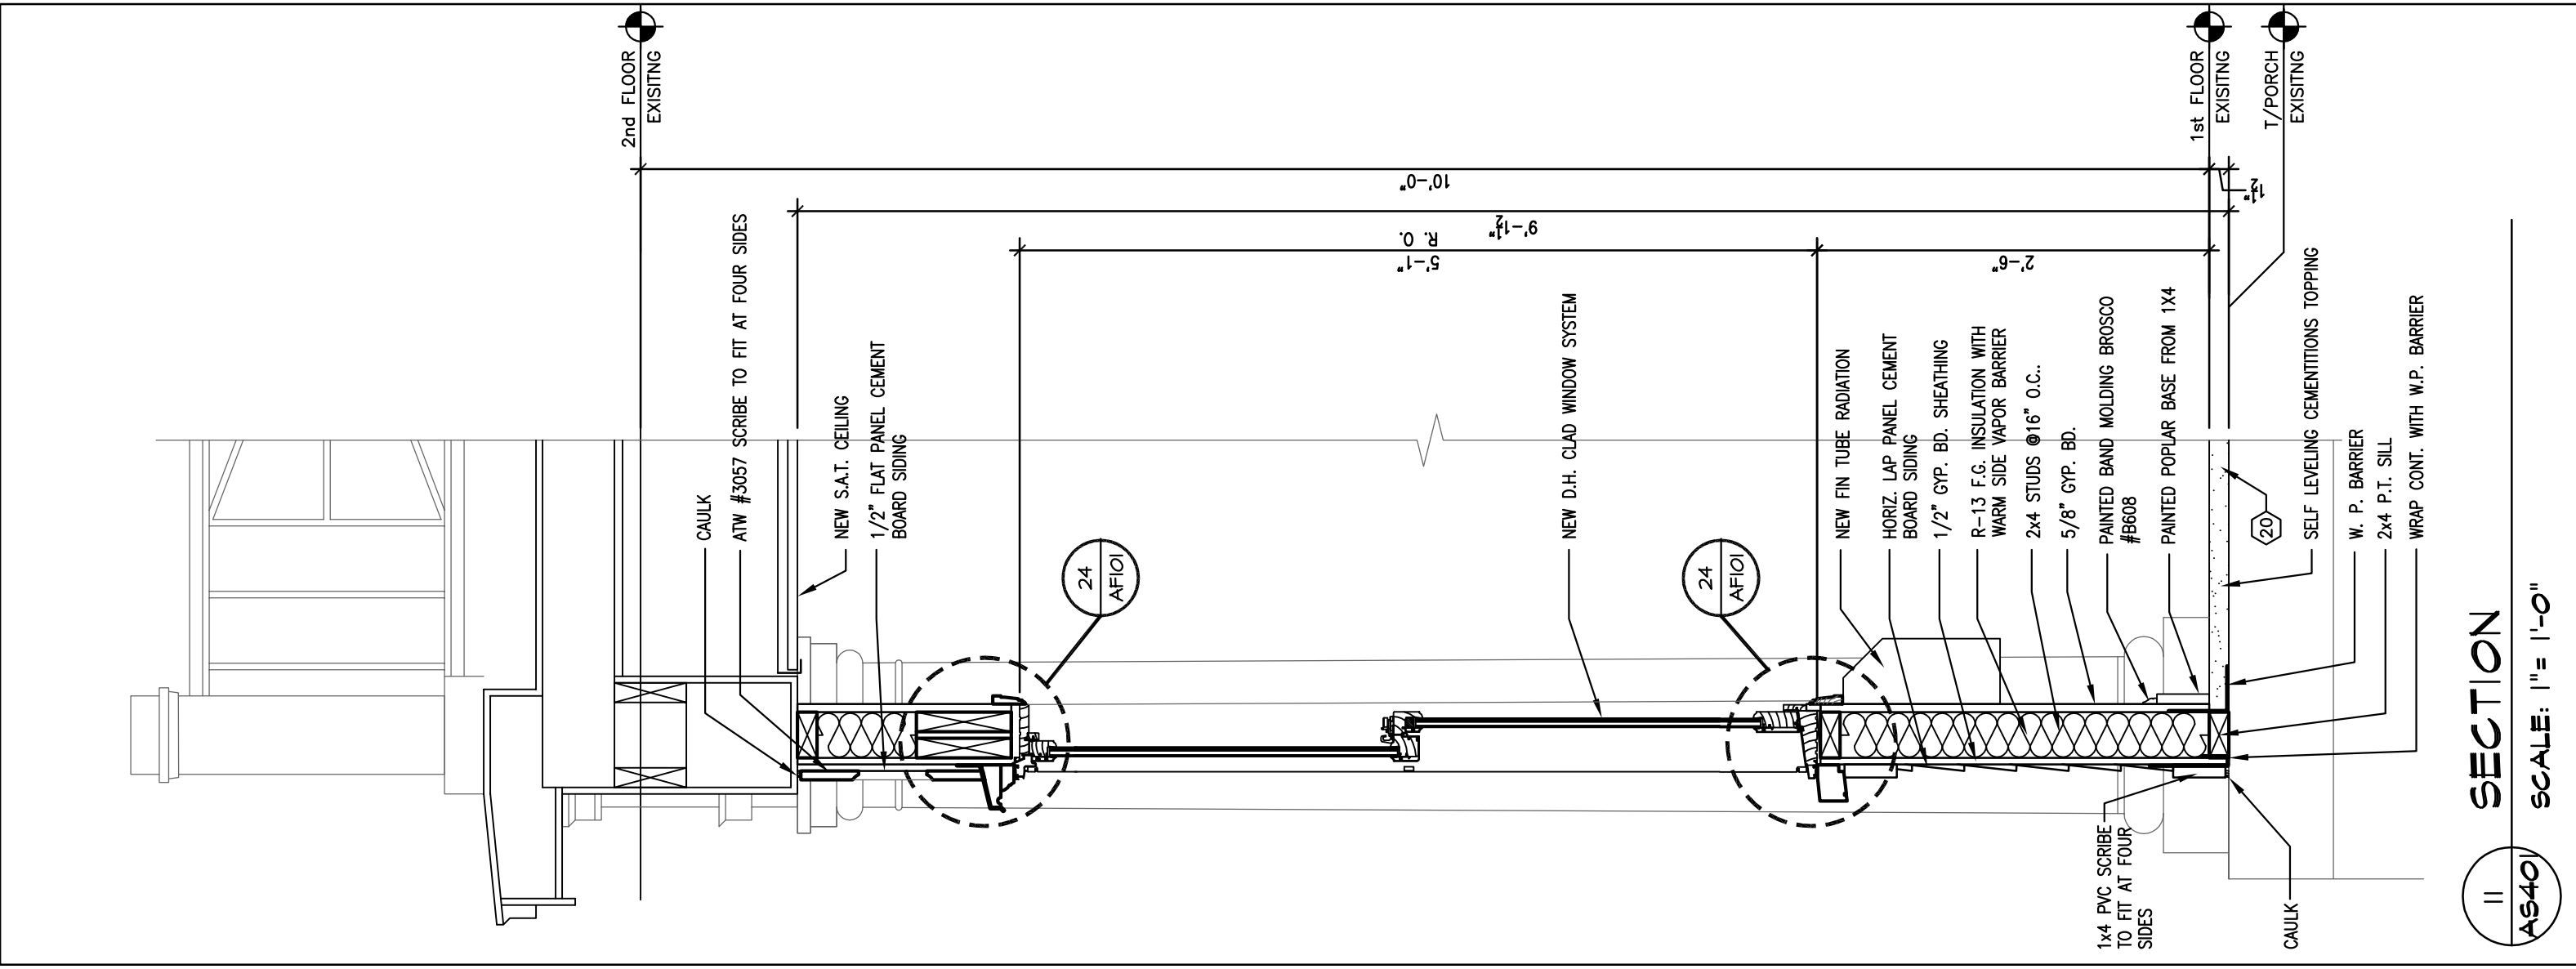


11 SECTION
SCALE: 1/4" = 1'-0"

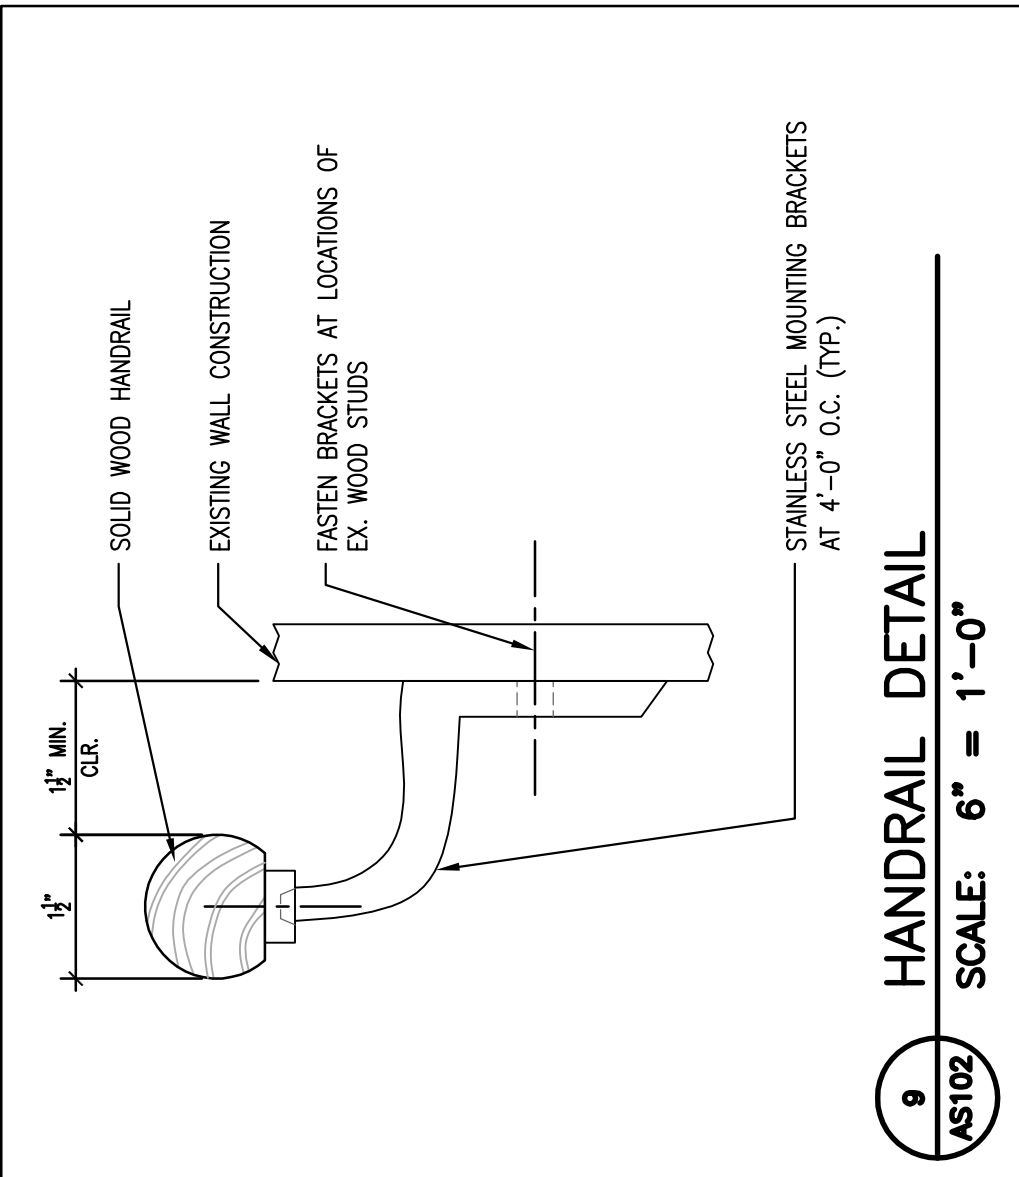


9 HANDRAIL DETAIL
SCALE: 6" = 1'-0"

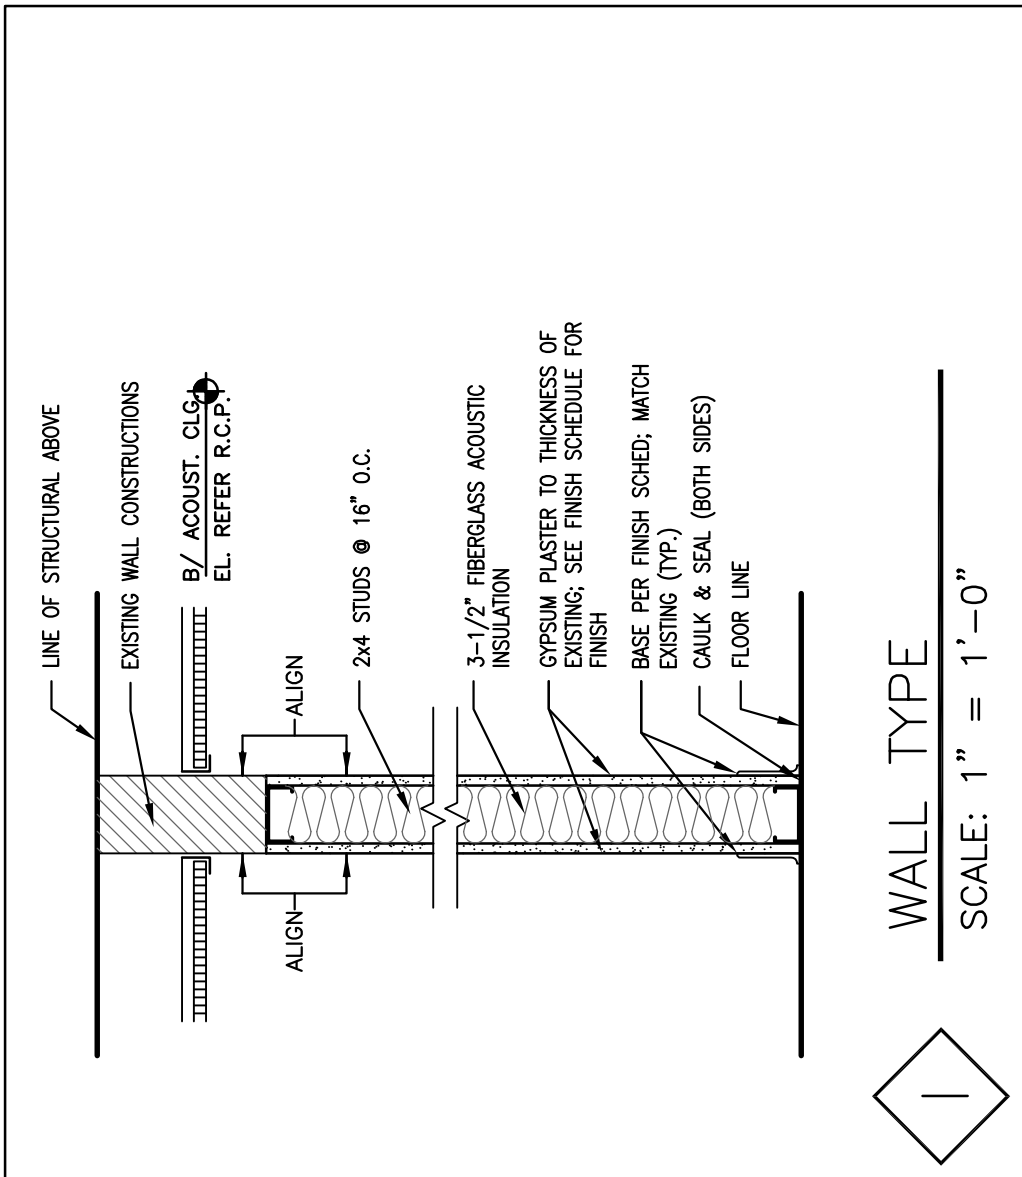


1 WALL TYPE
SCALE: 1" = 1'-0"

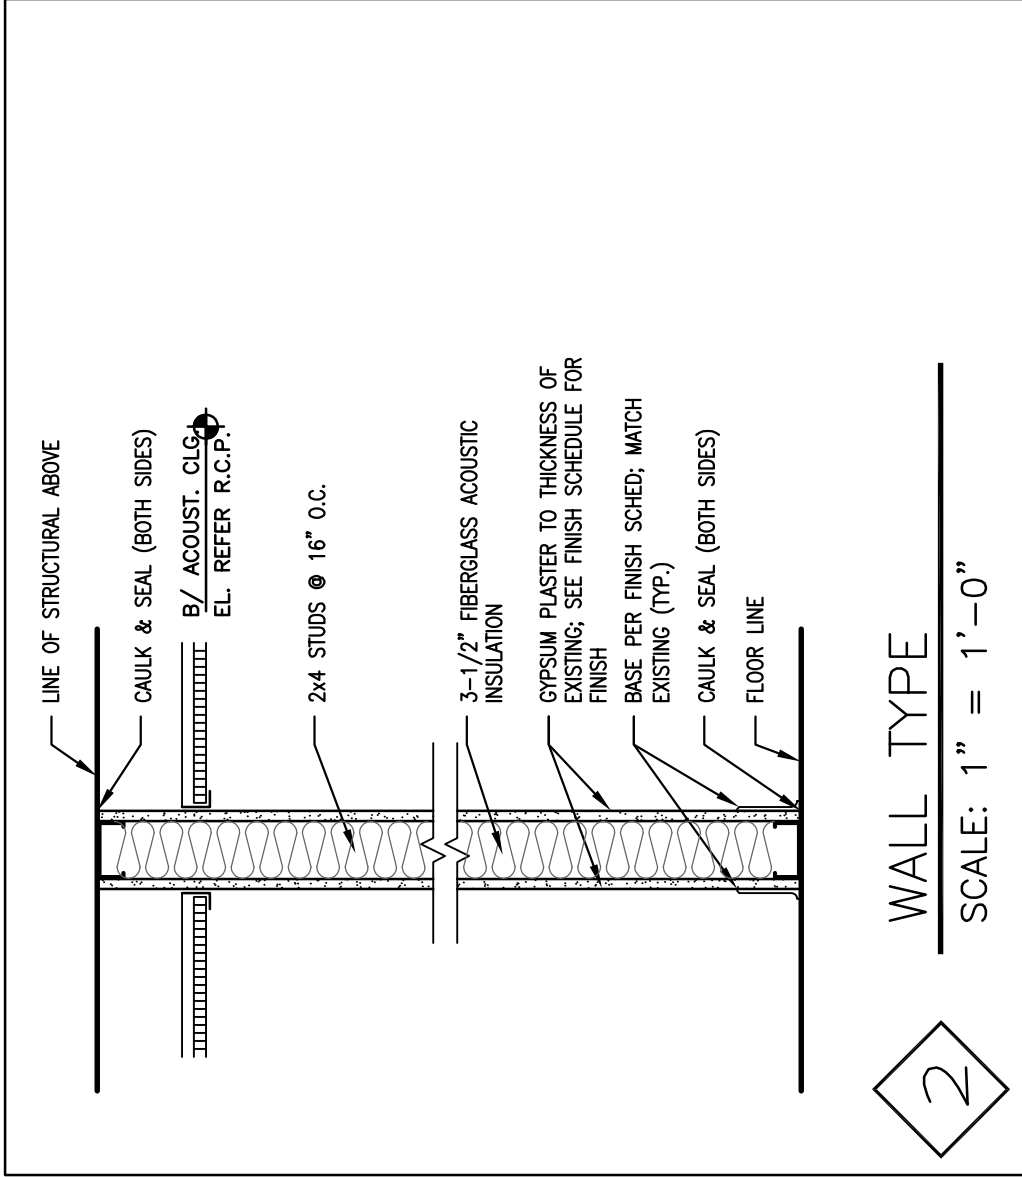


2 WALL TYPE
SCALE: 1" = 1'-0"

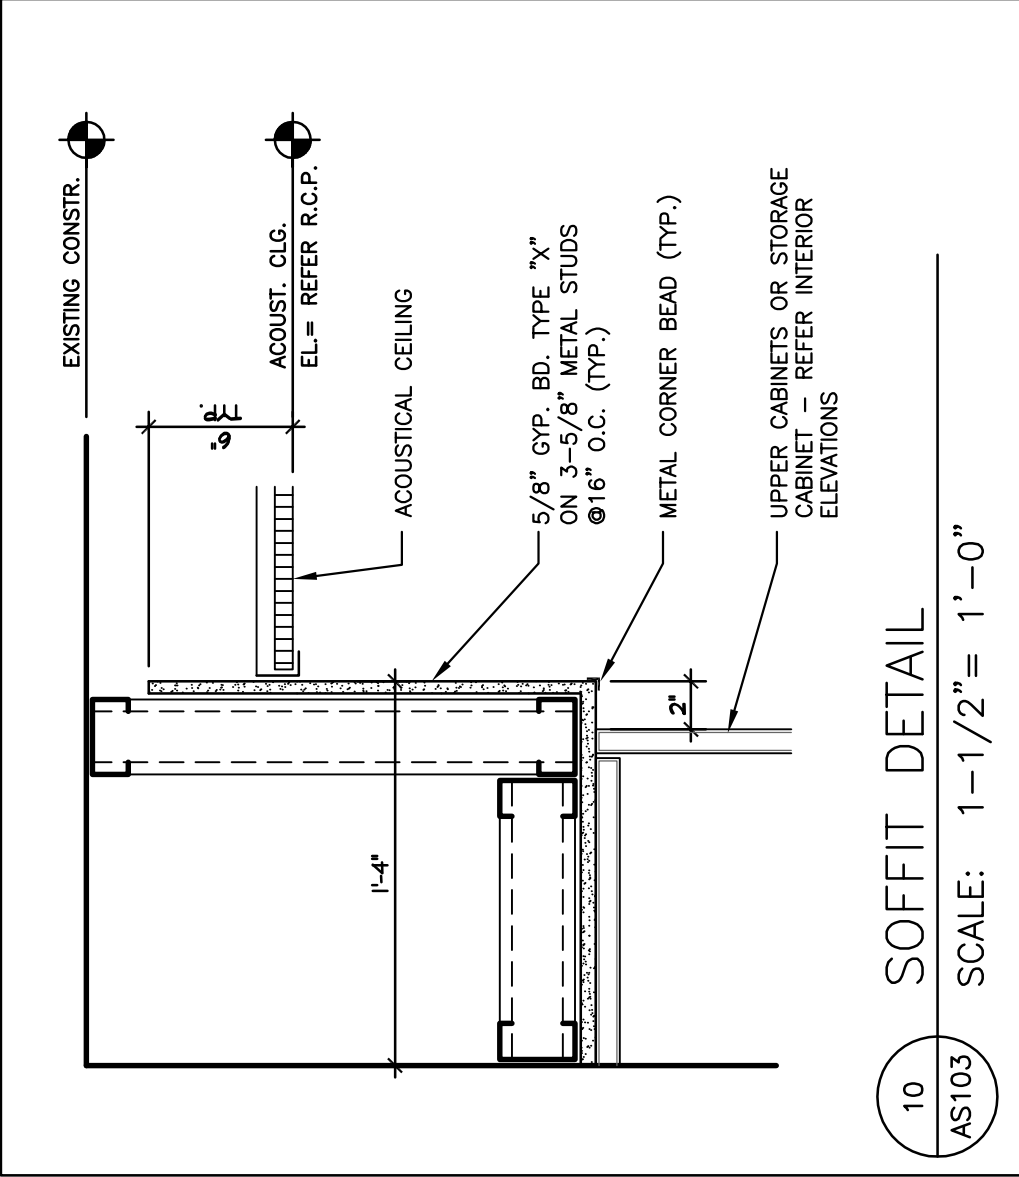


10 SOFFIT DETAIL
SCALE: 1-1/2" = 1'-0"

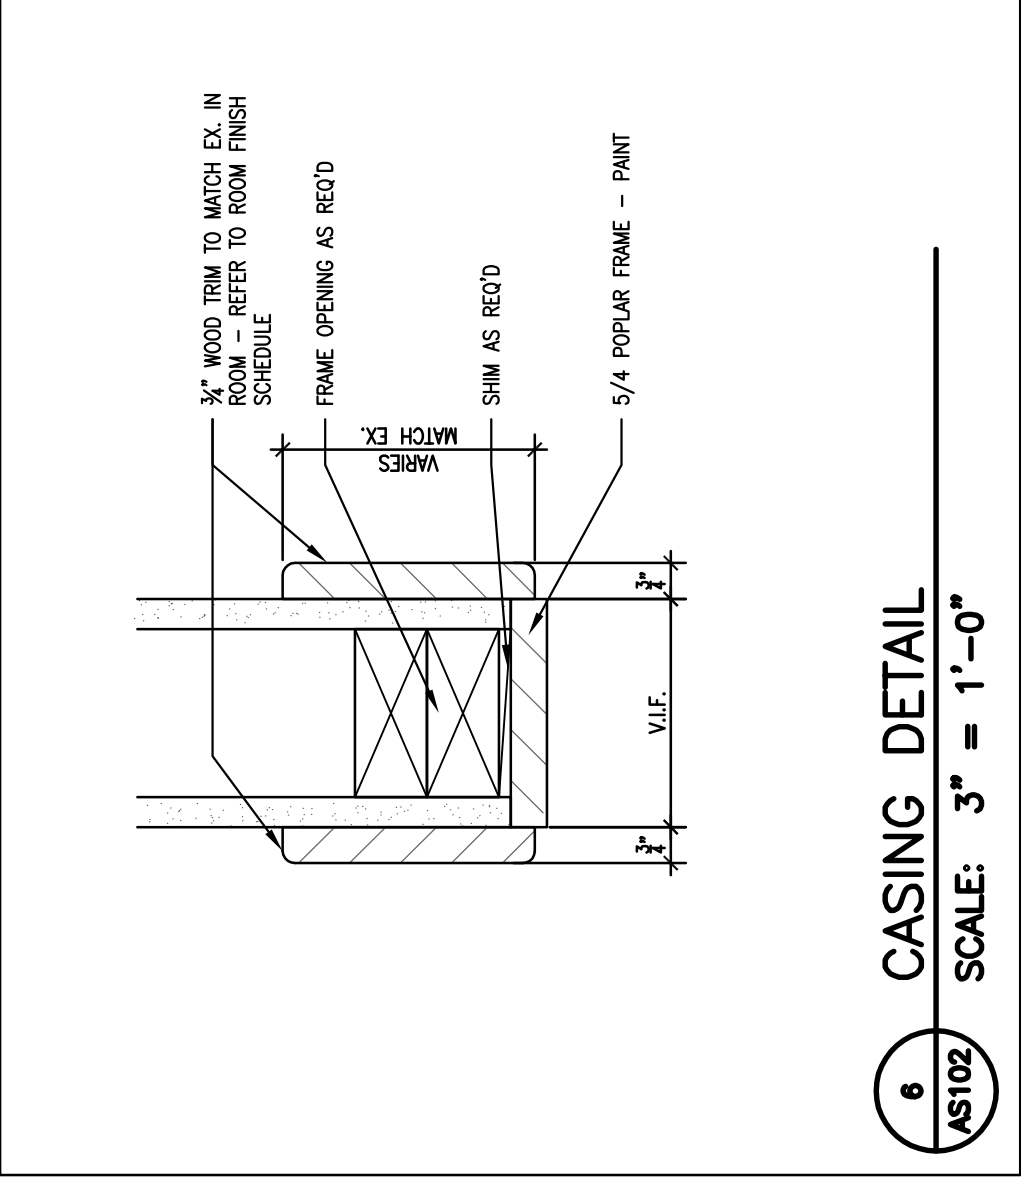


6 CASING DETAIL
SCALE: 3" = 1'-0"

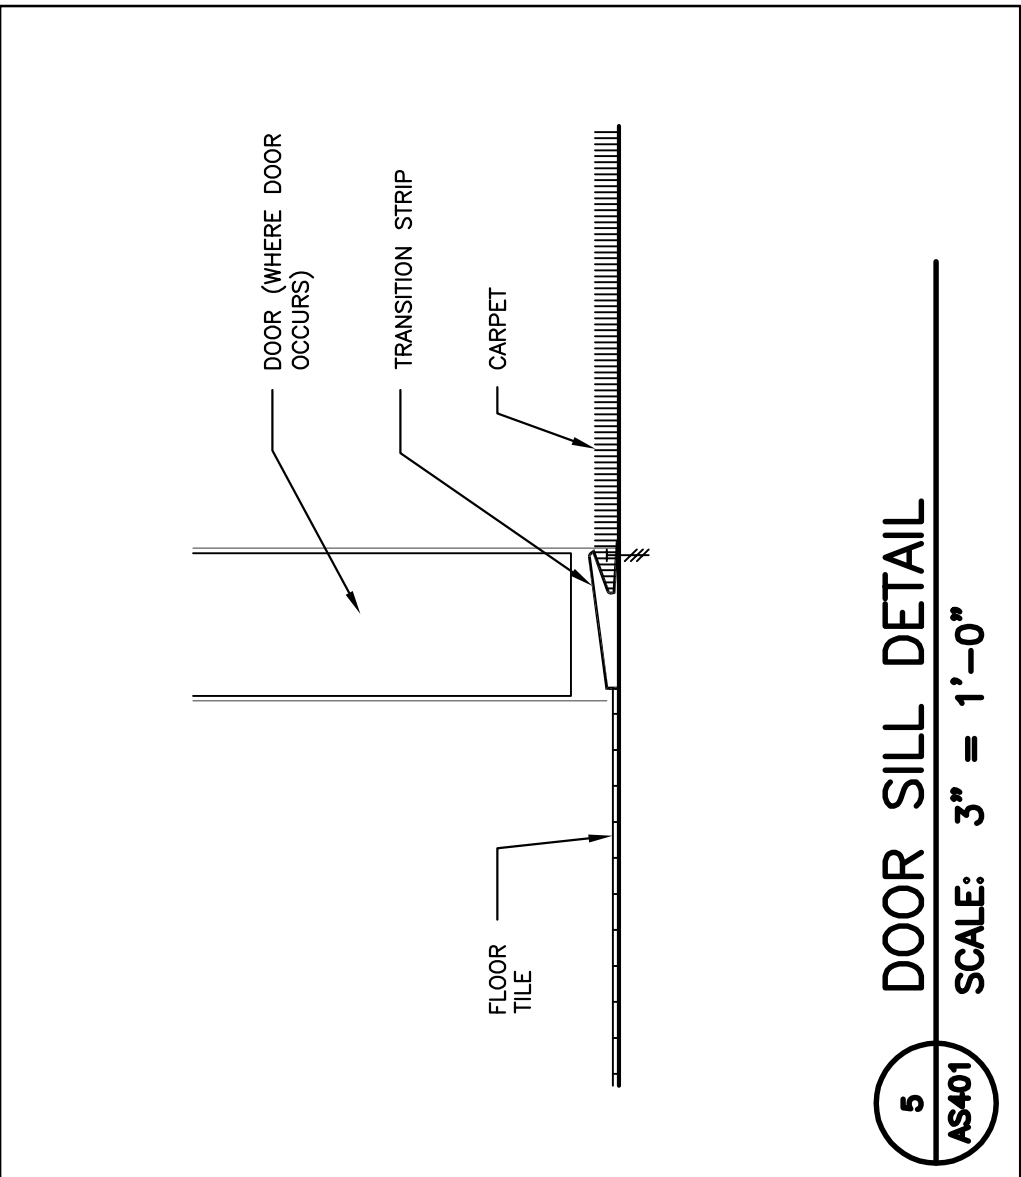

5 DOOR SILL DETAIL
SCALE: 3" = 1'-0"

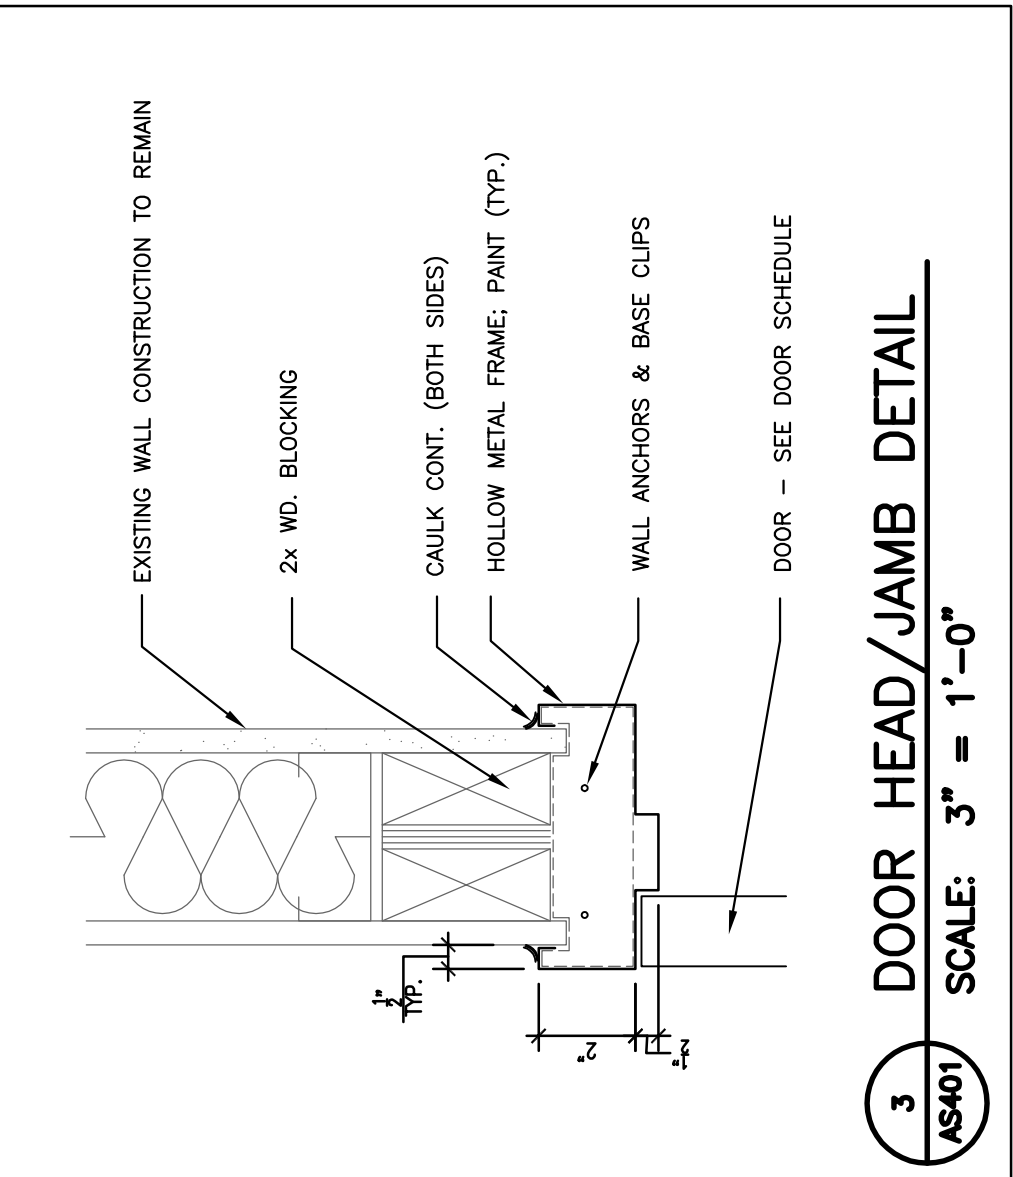

3 DOOR HEAD/JAMB DETAIL
SCALE: 3" = 1'-0"

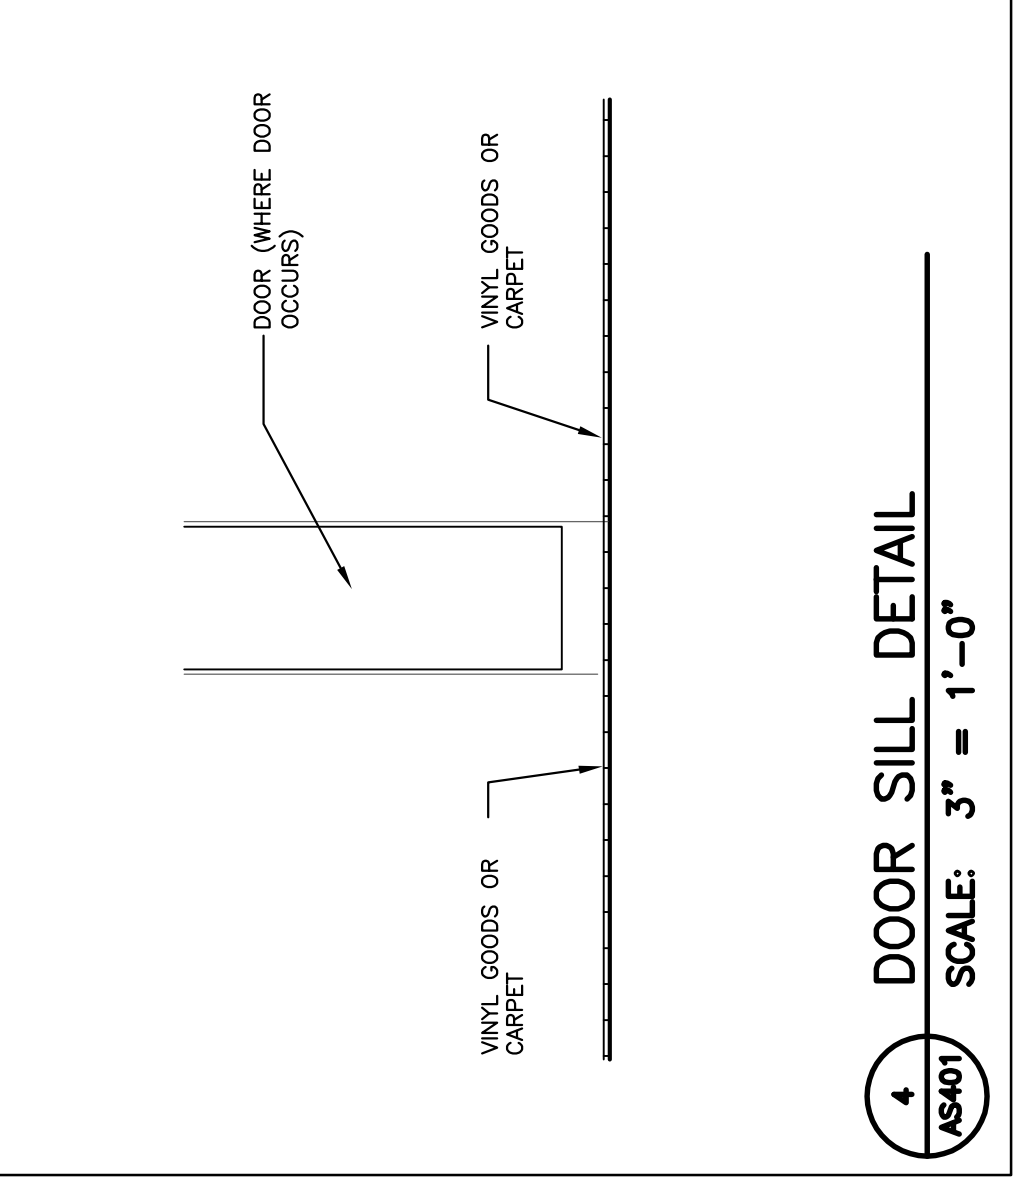

4 DOOR SILL DETAIL
SCALE: 3" = 1'-0"

Revisions	Date

CONSULTANTS:	
// LINDOREN & SHARPLES, P.C. CONSULTING ENGINEERS PHONE: (413) 789-4558 FAX: (413) 781-0796 480 CORNHILL STREET SPRINGFIELD, MA 01104	

ARCHITECT/ENGINEERS:	
HEALTHCARE ARCHITECTS INC. 164 SOUTH MAIN STREET NORTHAMPTON, MASSACHUSETTS 01060	

DRAWING TITLE	
DETAILS, SECTIONS AND WALL TYPES DOOR SCHEDULE	
Approved Project Director	
Project Title CONVERT QUARTERS 14 TO OFFICES	
Project Number 58-10-B	
Building Number 14	
Drawing Number AS401	
Location EXHIBIT FOUR ROGERS MEMORIAL VETERANS HOSPITAL BEDFORD, MASSACHUSETTS	
Date 04/01/2011	Checked CM
Drawn KHL	

Office of Construction and Facilities Management	
Department of Veterans Affairs	

100% CONSTRUCTION DOCUMENTS