



1 EAST ELEVATION
A-3 Scale: 1/4" = 1'-0"

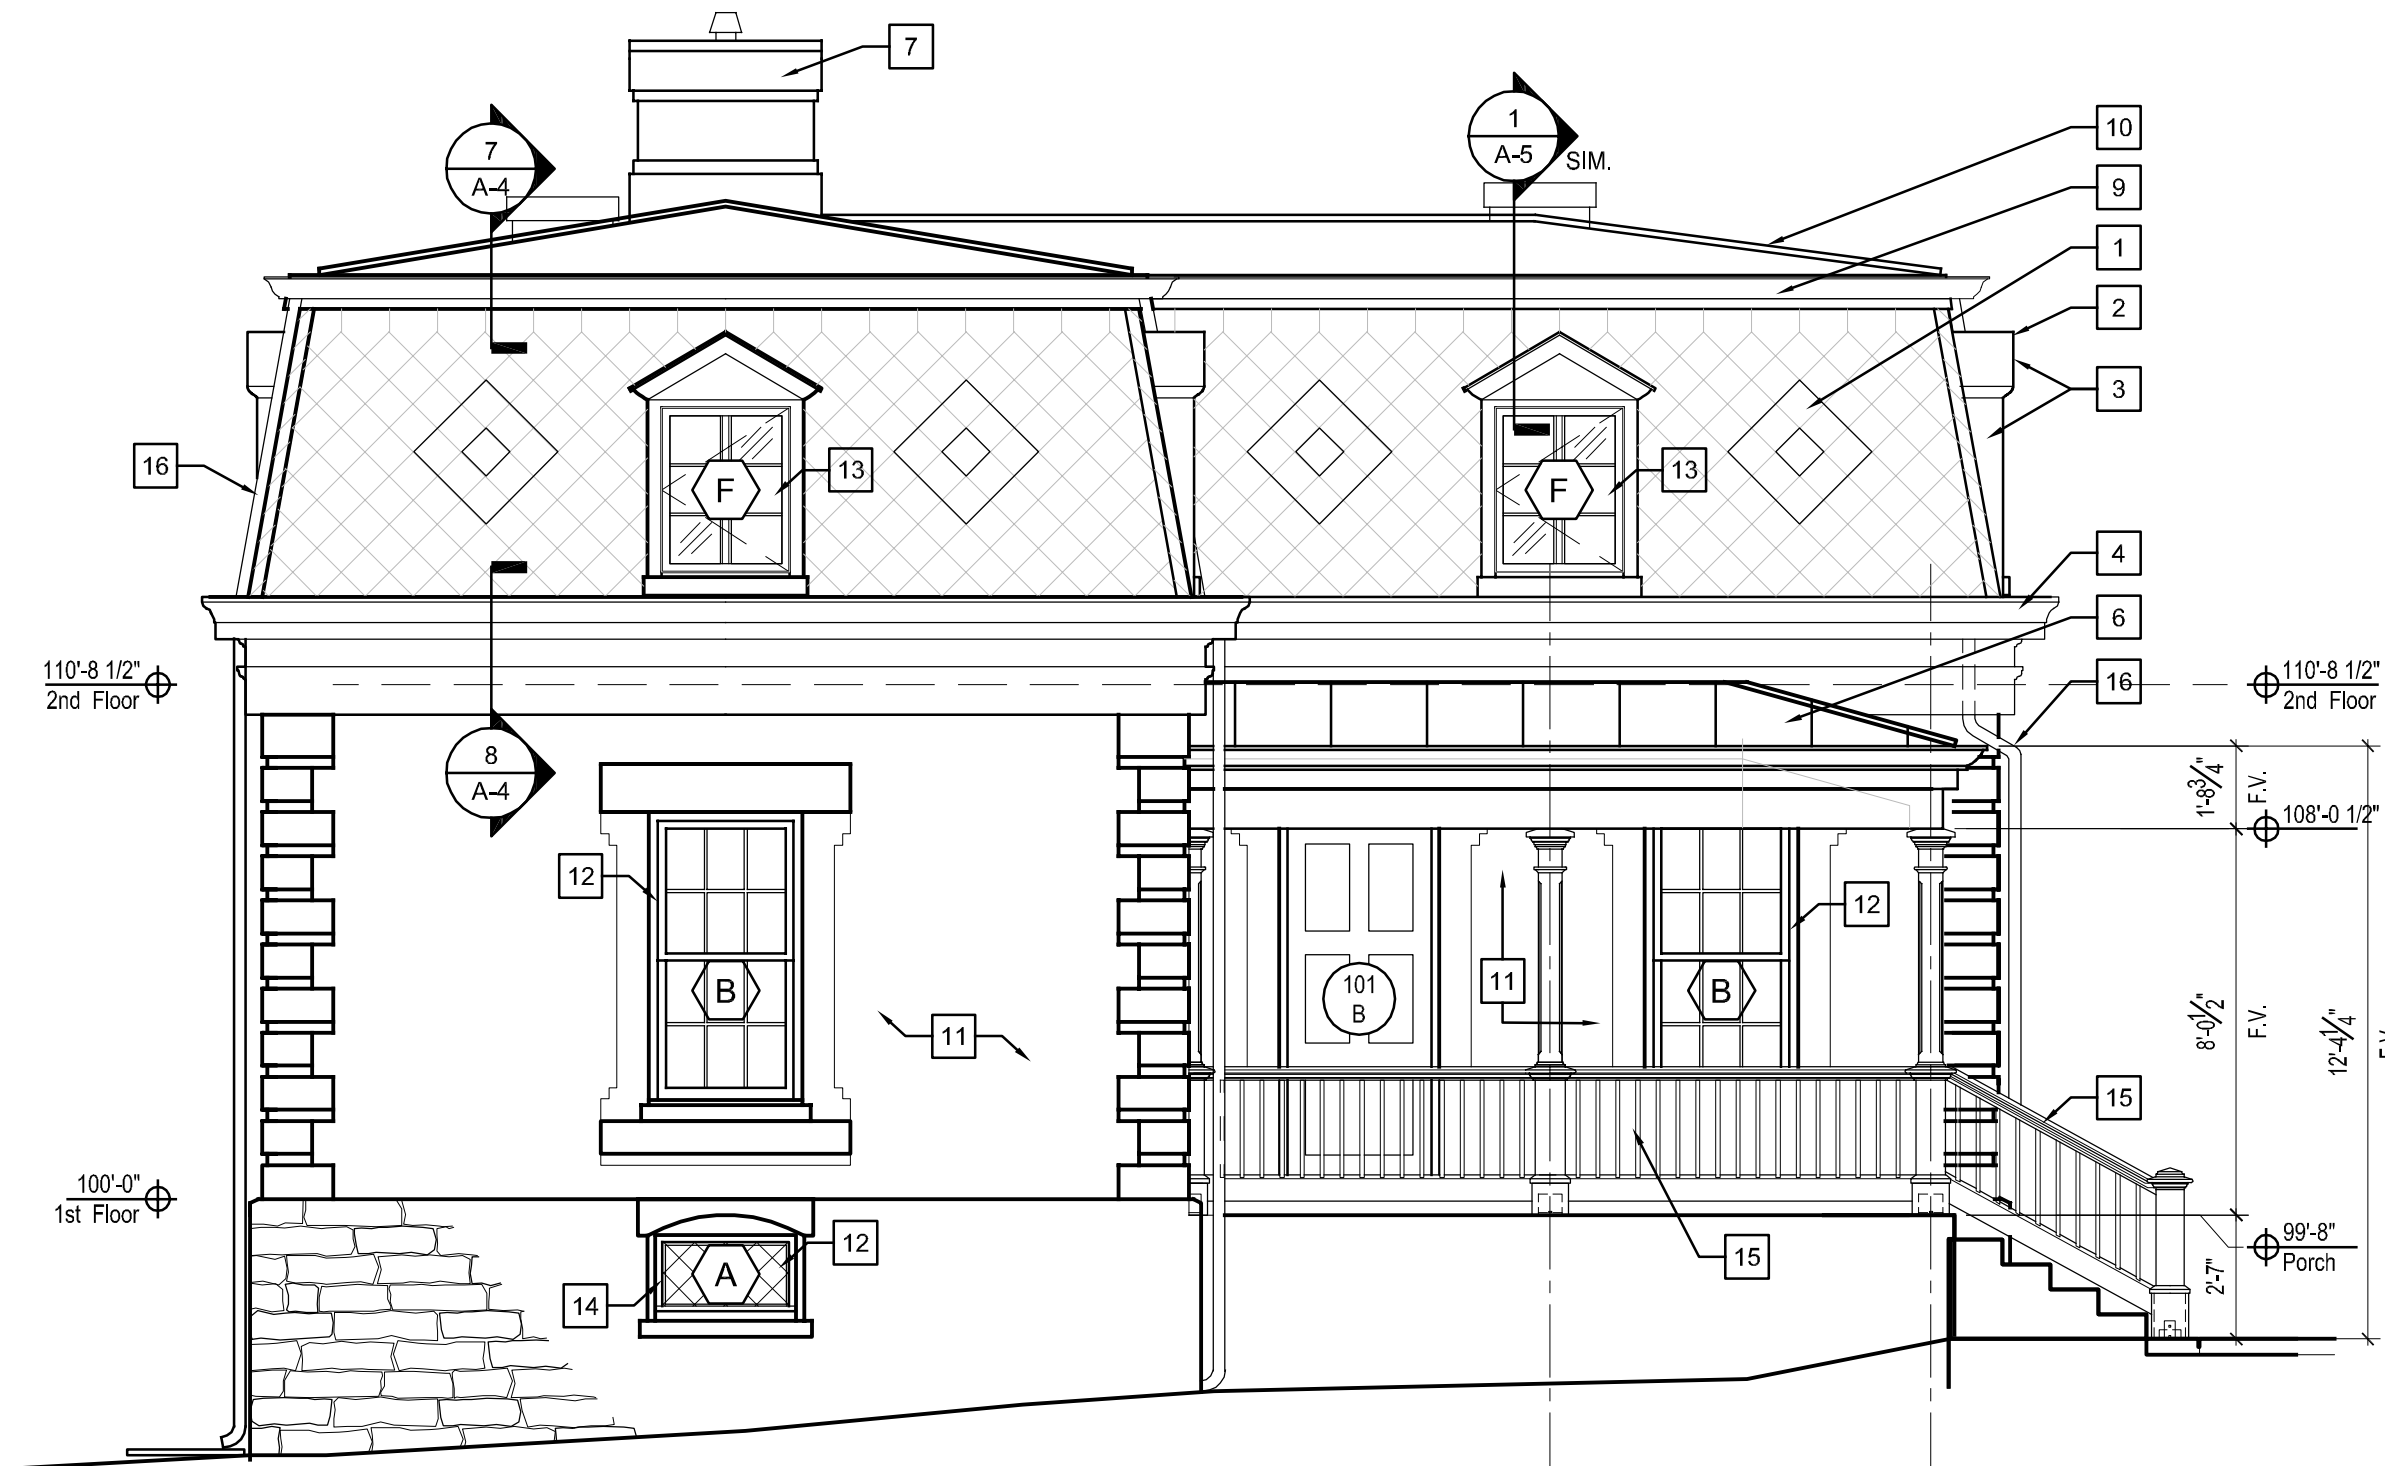

2 NORTH ELEVATION
A-3 Scale: 1/4" = 1'-0"



3 WEST ELEVATION
A-3 Scale: 1/4" = 1'-0"

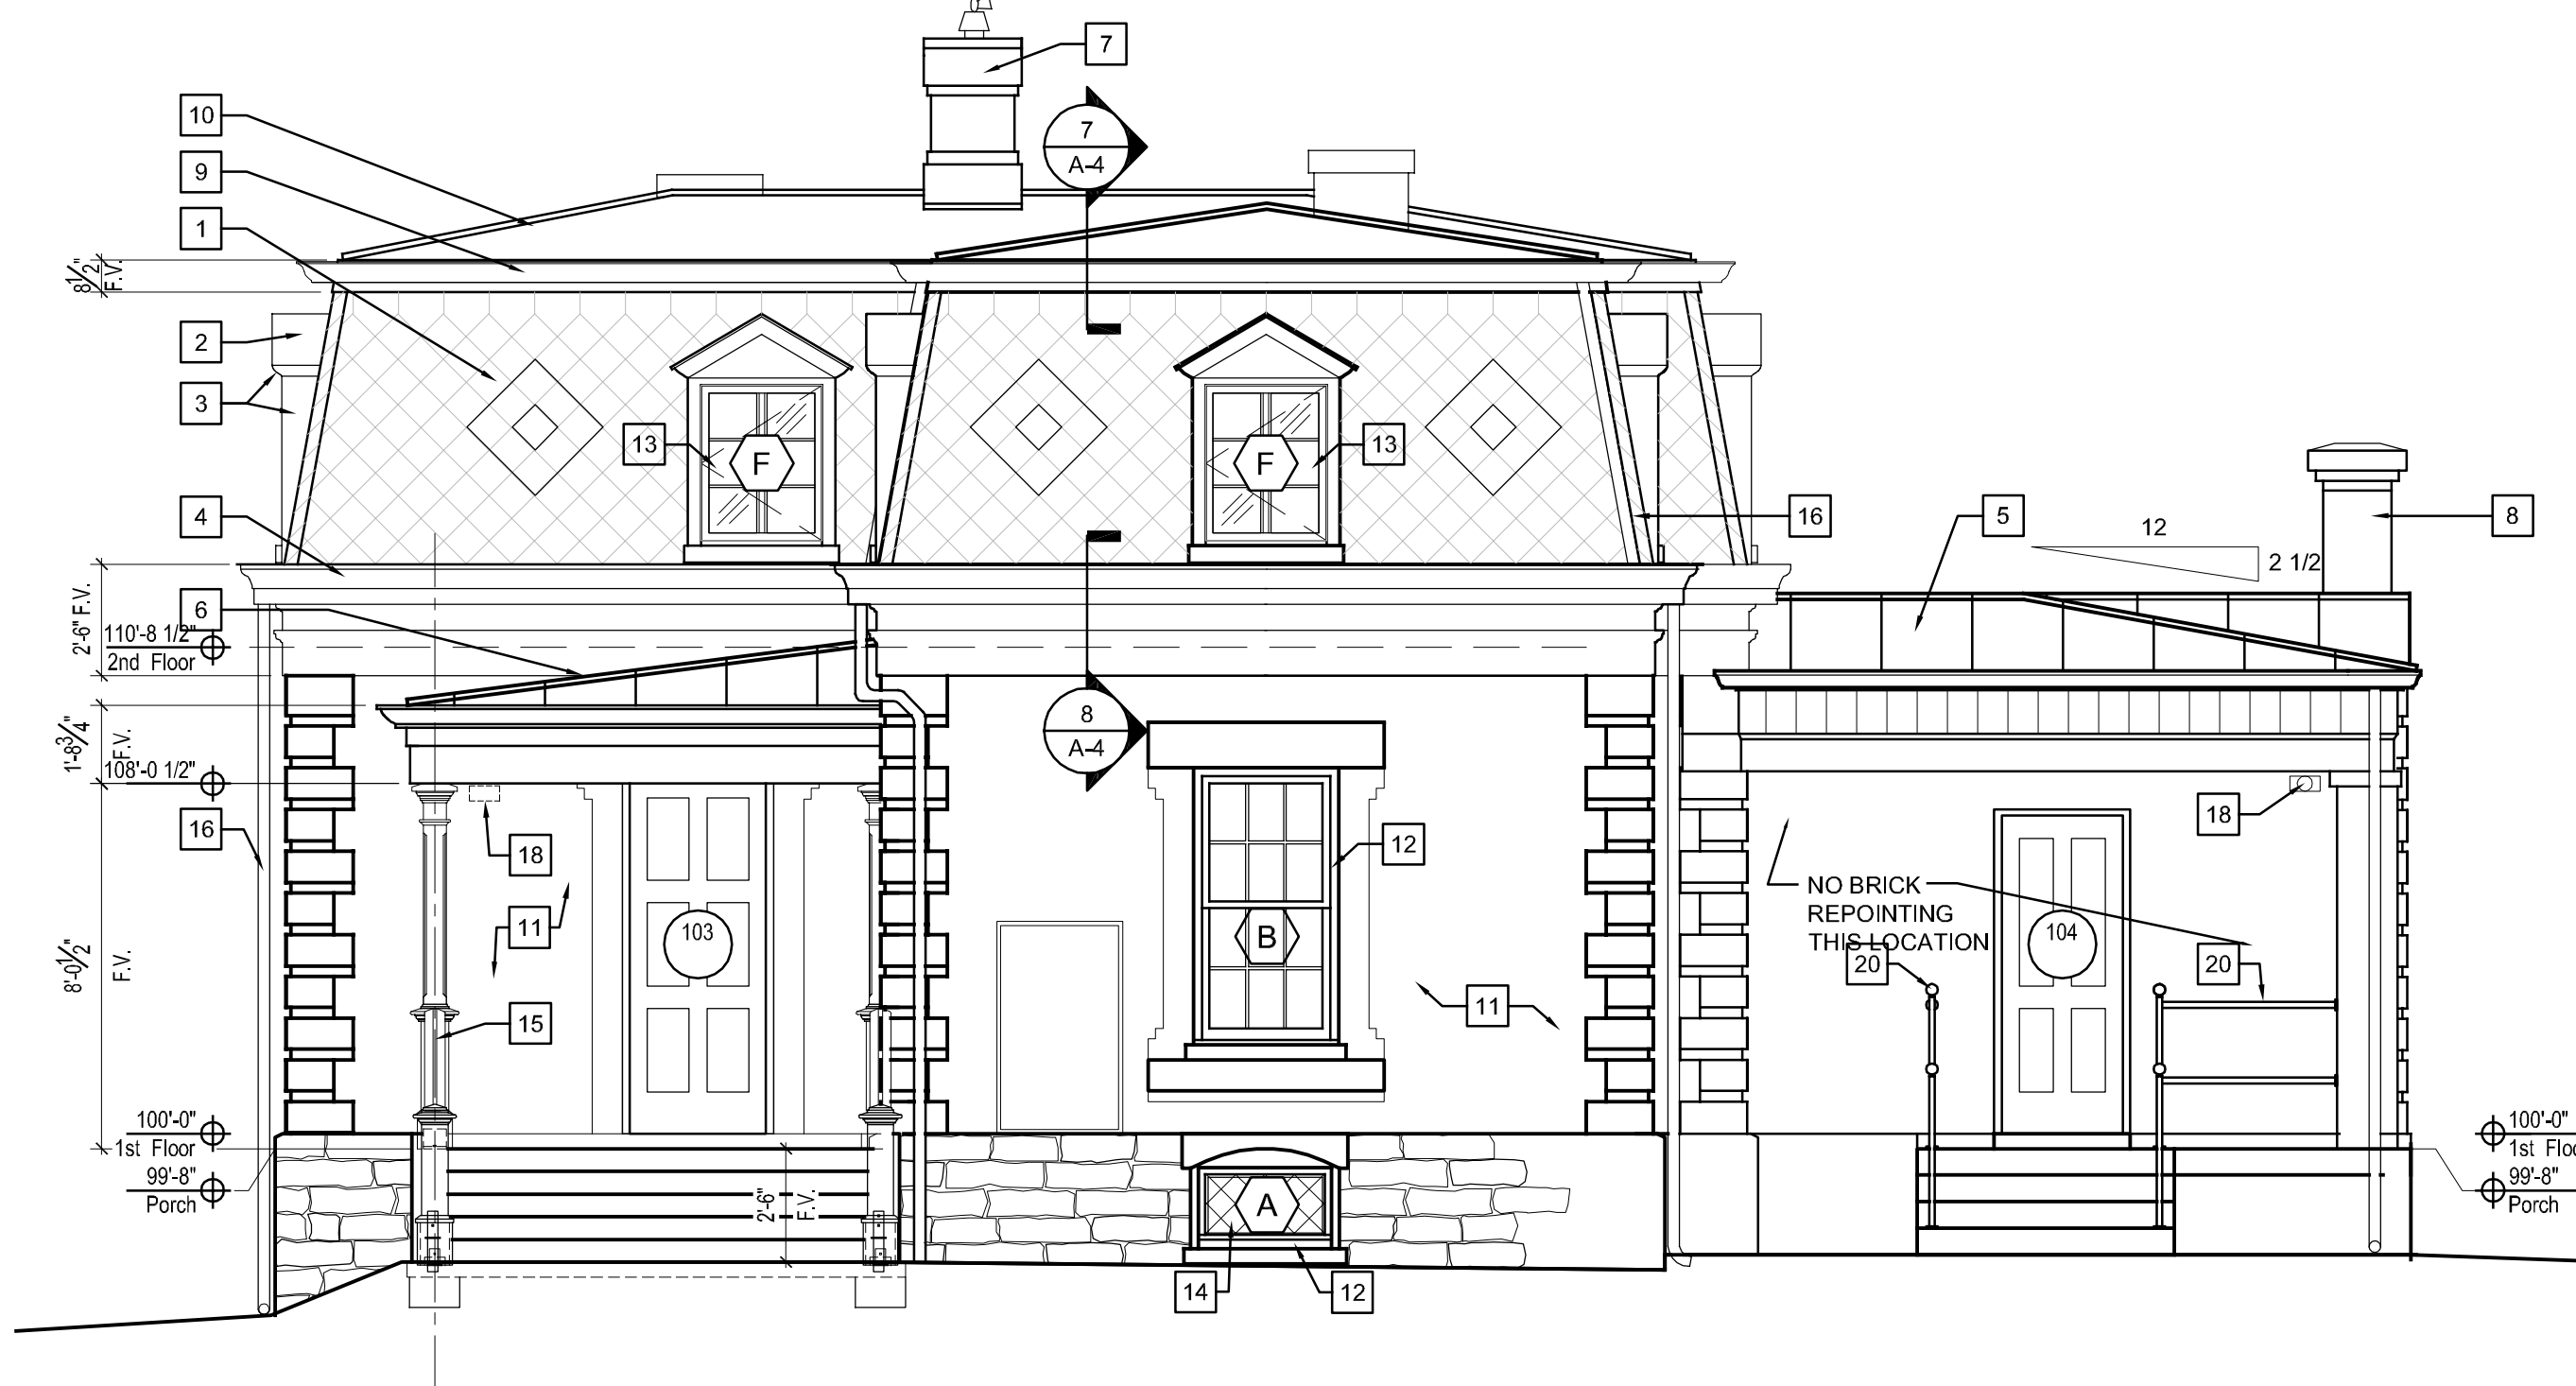

4 SOUTH ELEVATION
A-3 Scale: 1/4" = 1'-0"

- SHEET A-3 TAG NOTES**
- 1 NEW SLATE SHINGLE ROOFING AT MANSARD ROOF WITH CONTRASTING COLORS IN DIAMOND PATTERN, SS 07 31 26.
 - 2 NEW TERNE COATED STEEL ROOF AT DORMERS ROOFS, SS 07 41 13.
 - 3 REPAIR AND REPLACE DAMAGED AND MISSING WOOD TRIM THAT IS DISCOVERED WHEN ALUMINUM SIDING IS REMOVED FROM GUTTERS, DORMERS AND EAVES. PAINT SIDE WALLS AT DORMER. PAINT TRIMS. SS 06 20 00 AND SS 09 91 00.
 - 4 REPAIR AND/OR REPLACE WOOD FASCIA TRIM BOARDS AT CORNICE, SS 06 20 00. METAL LINED GUTTER TO BE 24 GA TERNE COATED STEEL. SEE DETAILS ON A-5.
 - 5 NEW STANDING SEAM METAL ROOF AT KITCHEN ROOF, SS 07 41 13.
 - 6 RE-COAT EXISTING STANDING SEAM ROOF AND INTEGRAL GUTTER WITH ASPHALT COATING AT PORCH ROOF, SS 07 51 00.
 - 7 REPOINT MASONRY CHIMNEY FROM ROOF LINE UP, SS 04 05 31. INSTALL METAL CAP, SS 07 60 00.
 - 8 REPOINT CHIMNEY AT KITCHEN, SS 04 05 31. INSTALL METAL CAP, SS 07 60 00.
 - 9 NEW GUTTER AT UPPER EAVE, SS 07 60 00.
 - 10 EXISTING ROOF TO REMAIN. DO NOT DISTURB UNLESS OTHERWISE SPECIFIED.
 - 11 MASONRY RESTORATION: 100% REPOINT BRICK AND 200 LINEAR FEET REPOINT ON STONE, SS 04 05 31.
 - 12 INSTALL REPLACEMENT STORM SASHES.
 - 13 INSTALL NEW ALUMINUM CLAD WOOD CASEMENT WINDOWS, SS 08 51 13.
 - 14 TEMPORARILY REMOVE FOR RESTORATION EXISTING STEEL WINDOW GRATES. STRIP, PRIME & PAINT WINDOW GRATES, SS 09 91 00. REINSTALL UPON COMPLETION OF RESTORATION WORK.
 - 15 NEW FINISHED REDWOOD PORCH COLUMNS, TRIMS, RAILING AND PILASTERS. SEE DETAILS ON SHEET A-4. SS 06 20 00, SS 09 91 00.
 - 16 NEW DOWNSPOUT. SS 07 60 00.
 - 17 NEW METAL FLASHING, SS 07 60 00.
 - 18 EXISTING ROUTER TO REMAIN OPERATIONAL AT ALL TIMES DURING CONSTRUCTION. IF NECESSARY, INCLUDE PROVISIONS FOR TEMPORARY RELOCATION AS LONG AS IT REMAINS OPERATIONAL.
 - 19 NEW CRAWL SPACE ACCESS PANEL. REFER TO DETAIL 3/A-2.
 - 20 STRIP, CHEMICALLY REMOVE RUST, PRIME AND REFINISH STEEL PIPE RAILING. SS 09 91 00.

100% BID DOCUMENTS	4/07/11
95% DESIGN DOCUMENTS	1/11/11
90% DESIGN DOCUMENTS	11/22/10
50% DESIGN DOCUMENTS	10/08/10
Revisions	Date

CONSULTANTS:

Tate•Hill•Jacobs: Architects
346 East Main Street • Lexington • Kentucky • 40507
Telephone 859•252•5994 Facsimile 859•253•1607



ARCHITECT/ENGINEERS:

SMITHGROUP

architecture engineering interiors planning
SMITHGROUP, INC.
500 GRISWOLD
SUITE 1700
DETROIT, MICHIGAN 48226
T 313.983.3600
F 313.983.3636
www.smithgroup.com



**NATIONAL
CEMETERY
ADMINISTRATION**

Drawing Title

EXTERIOR ELEVATIONS

Approved Project Director

100% BID DOCUMENTS

Project Title

Renovate Meigs Lodge Building
Lebanon National Cemetery

Project Number

Building Number

Location

Marion County, Kentucky

Date

APRIL 7, 2011

Checked

MJ

Drawn

JES

Drawing Number

A-3

Dwg. 5 of 12