


scale
feet 25 0 25 50 75 100

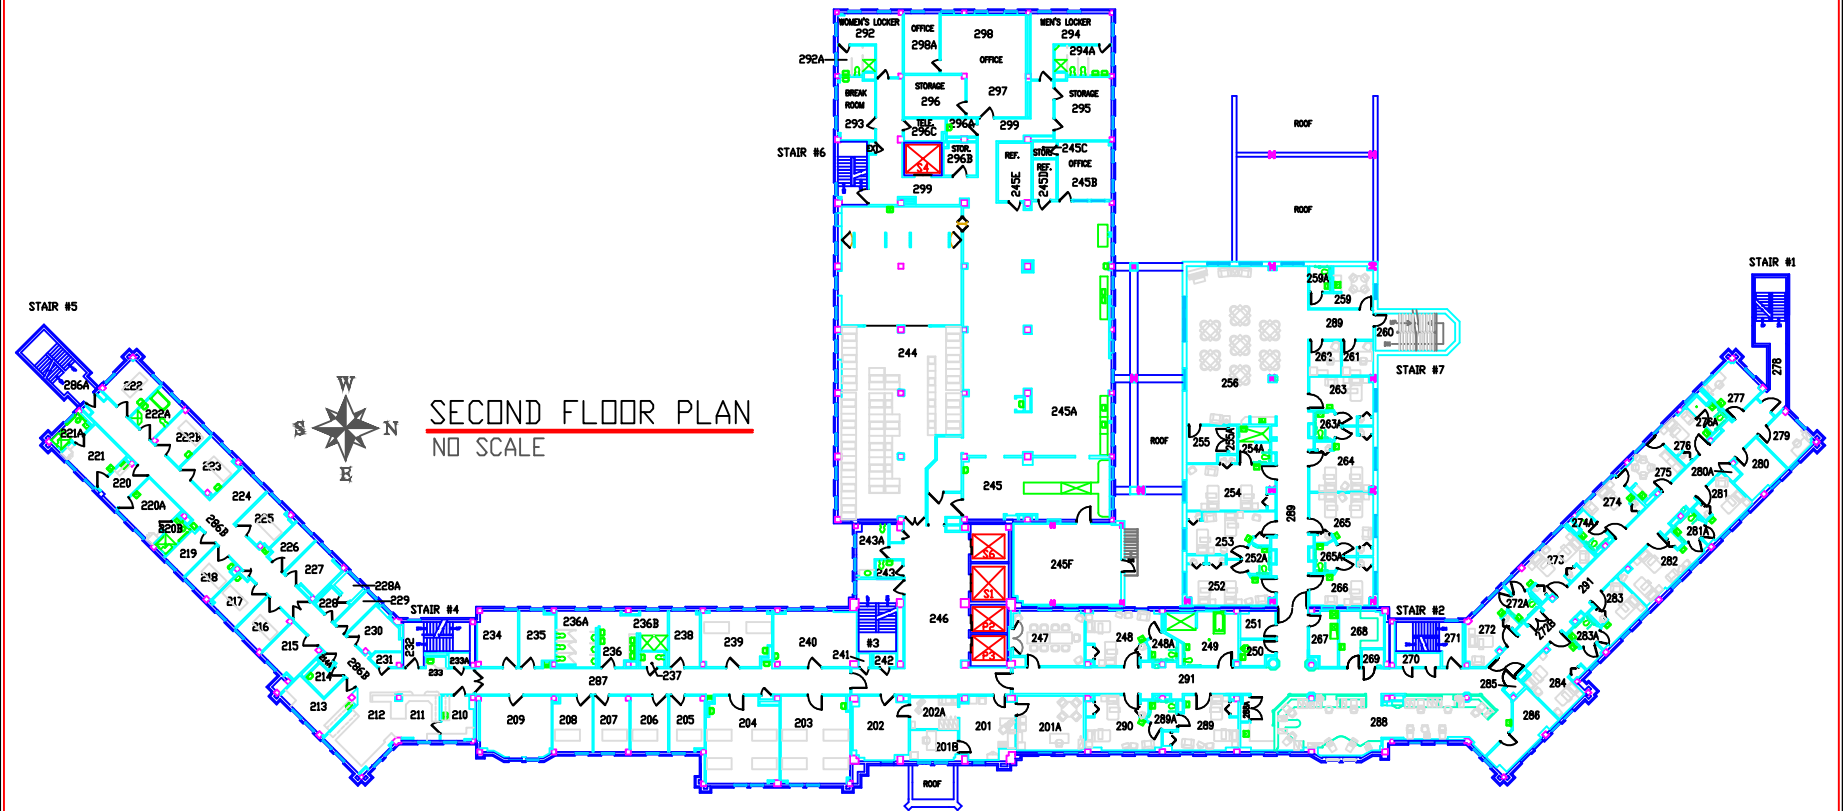

SECOND FLOOR PLAN

NO SCALE

<div style="border: 1px solid black; width: 100px; height: 100px; margin: 0 auto;"></div>	Drawing Title		Project Title		Sheet
	Approved Division Chief		Building Number	Checked	Drawn
	Approved Service Director		Location		Map of
Revision	Date	Location		Map of	
		WARDEN BRICK FALLS, SOUTH BRITAIN		Map of	



Office of Facilities