


REFLECTED CEILING PLAN

SCALE: NTS

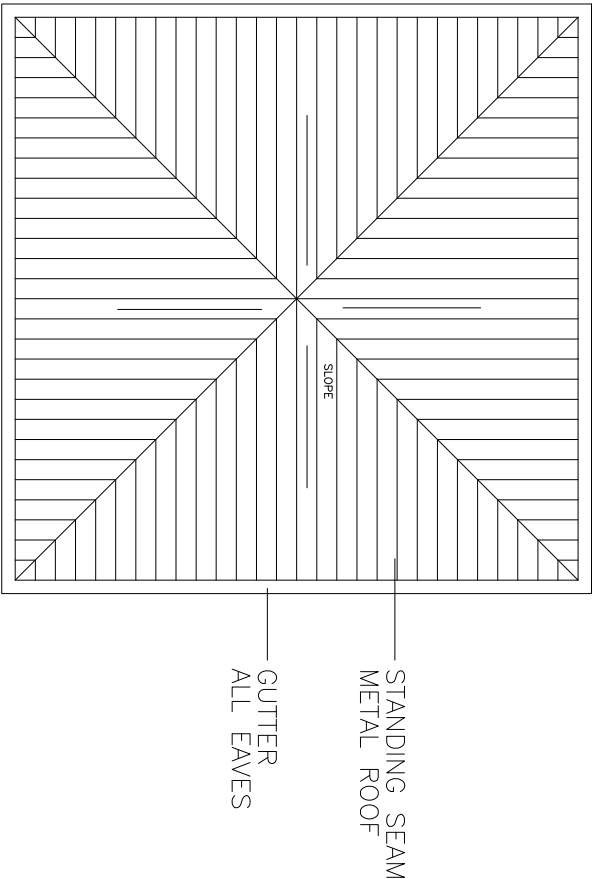


ROOF PLAN

SCALE: NTS

Revisions	Date

Drawing Title		Project Title		Date
Representative Drawings 2		Replace Committal Shelter Request for Proposal		DEC 15, 2011
Approved: Director Office of Construction Management		Building Number	Checked	Drawn
			PO	LS/JLM
Approved: MSN Director		Location Biloxi National Cemetery Biloxi, Mississippi		
		Drawing No.		
		Project No.		
		832-029		
		RFP5		
		5 of 5		

 Department of Veterans Affairs