




NFS
16424 G. S. F.

DOMICILIARY
17862 G. S. F.

PSYCHIATRY
22811 G. S. F.

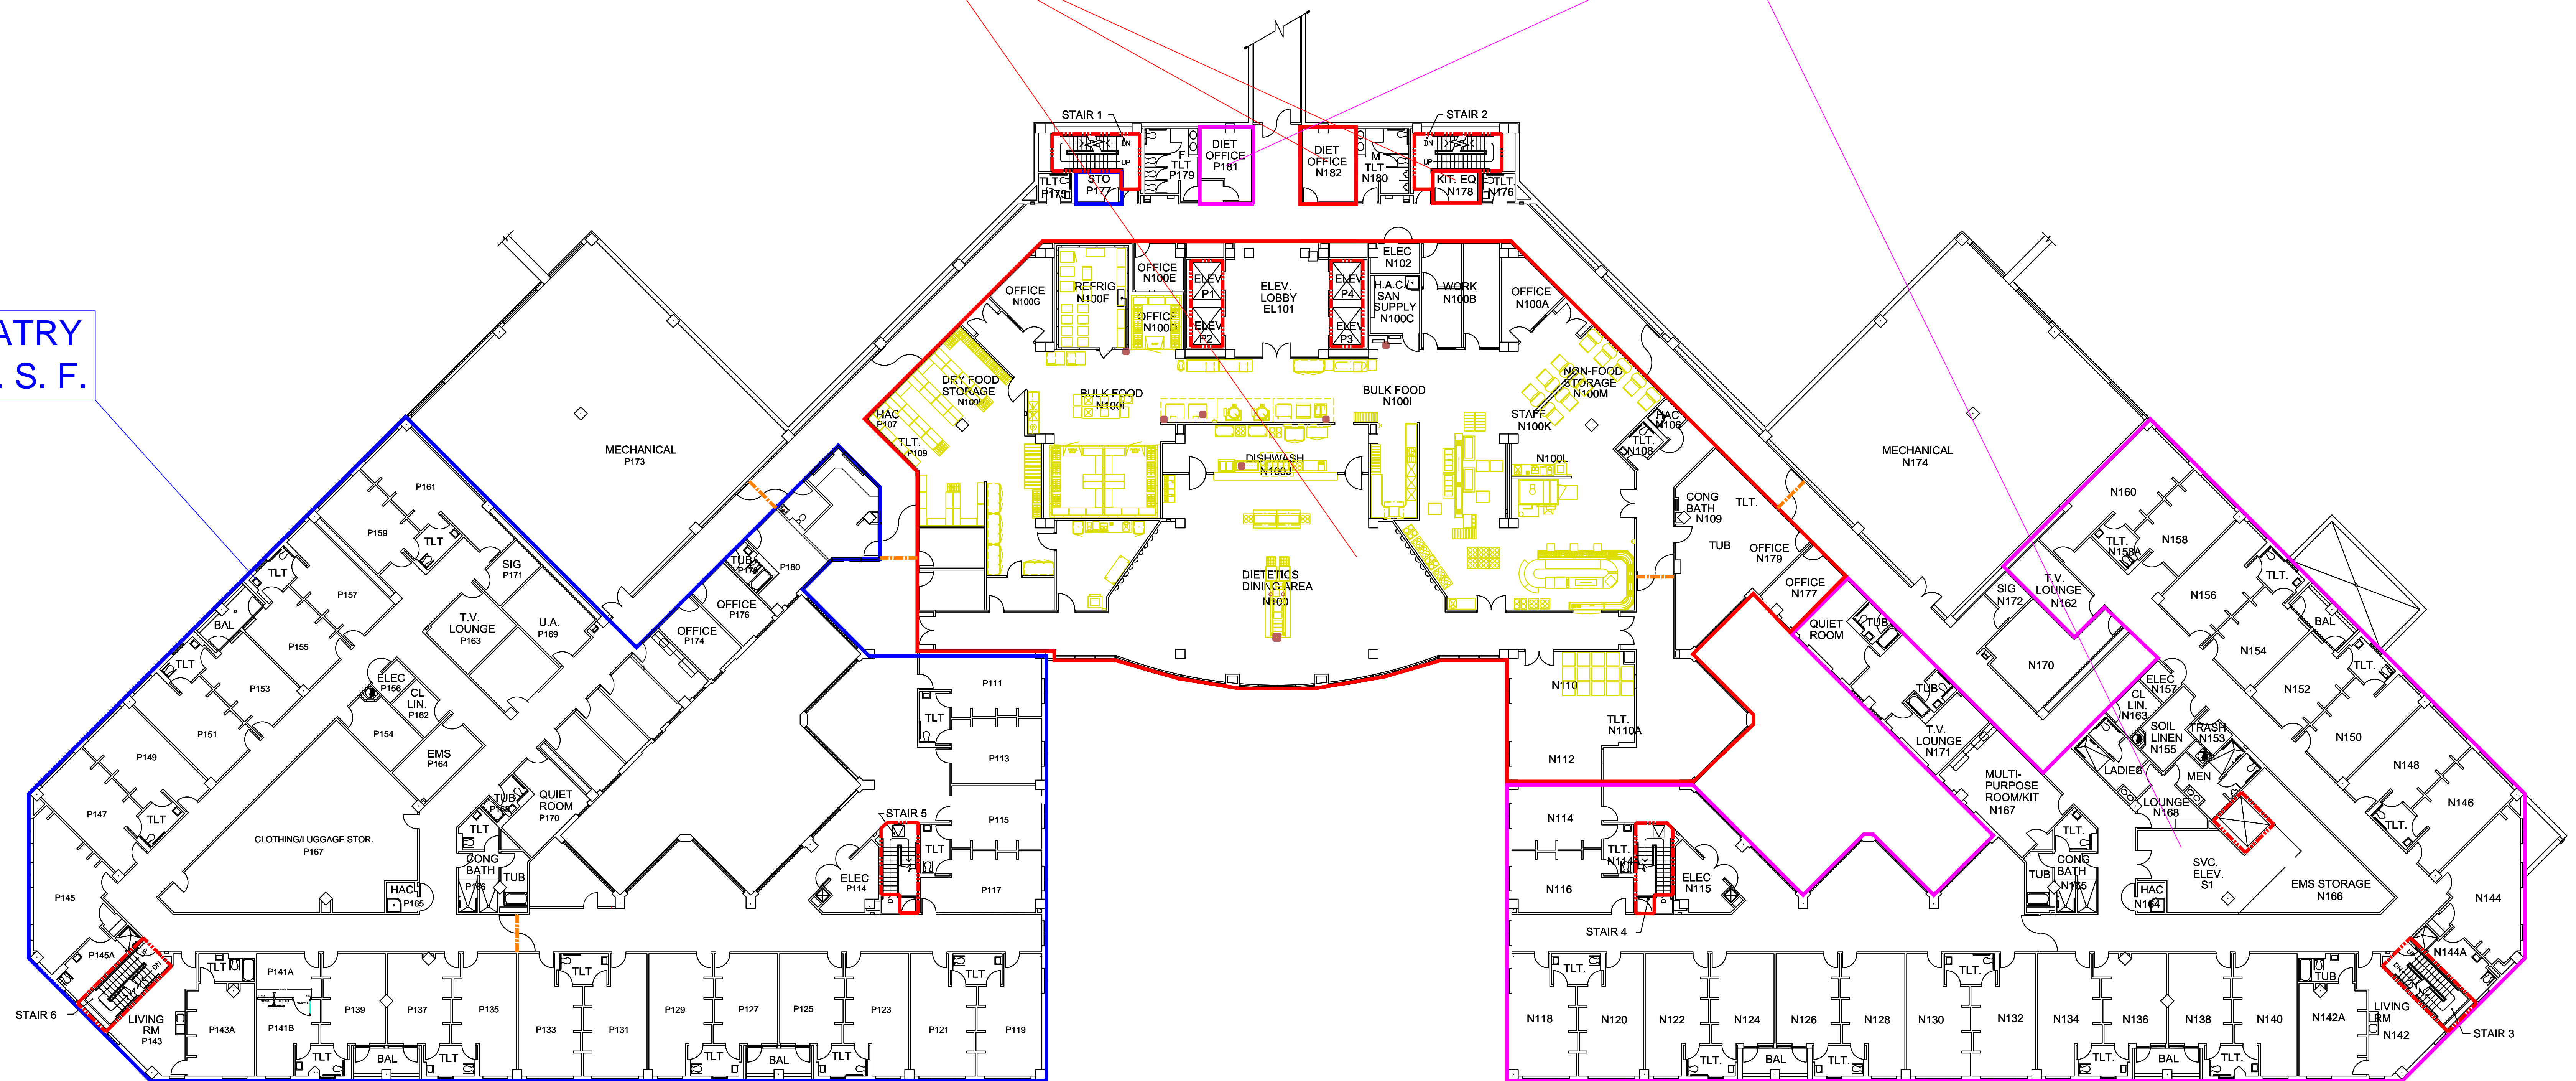

FIRST FLOOR PLAN

All Exterior walls = Concrete (2 hour or greater)

All interior corridors = 1-hour unless otherwise noted

----- 2 HOUR FIRE RATED WALL
----- 1 HOUR SMOKE WALL

NOTICE:

DRAWINGS TO BE USED FOR
REFERENCE ONLY, CONTRACTOR
MUST VERIFY ALL DIMENSIONS.

Revisions	Date

--

Drawing Title FIRST FLOOR PLAN BLDG. 160		Project Title CARES 2010		Date Rev. 13 JAN 2010	Department of Veterans Affairs
Approved: Chief, Engineering Svc.		Building Number 160	Checked By: PROSAK	Project No.	
Approved: Asst. Chief, Engineering Svc.		Location : MOUNTAIN HOME, TN	Drawn By: PROSAK	DRAWING NO. 621-160-1	
				Dwg. 38 of 55	