



three inches = one foot
 one and one half inches = one foot
 one inch = one foot
 three quarters inch = one foot
 three eighths inch = one foot
 one half inch = one foot
 three eighths inch = one foot
 one quarter inch = one foot
 one eighth inch = one foot

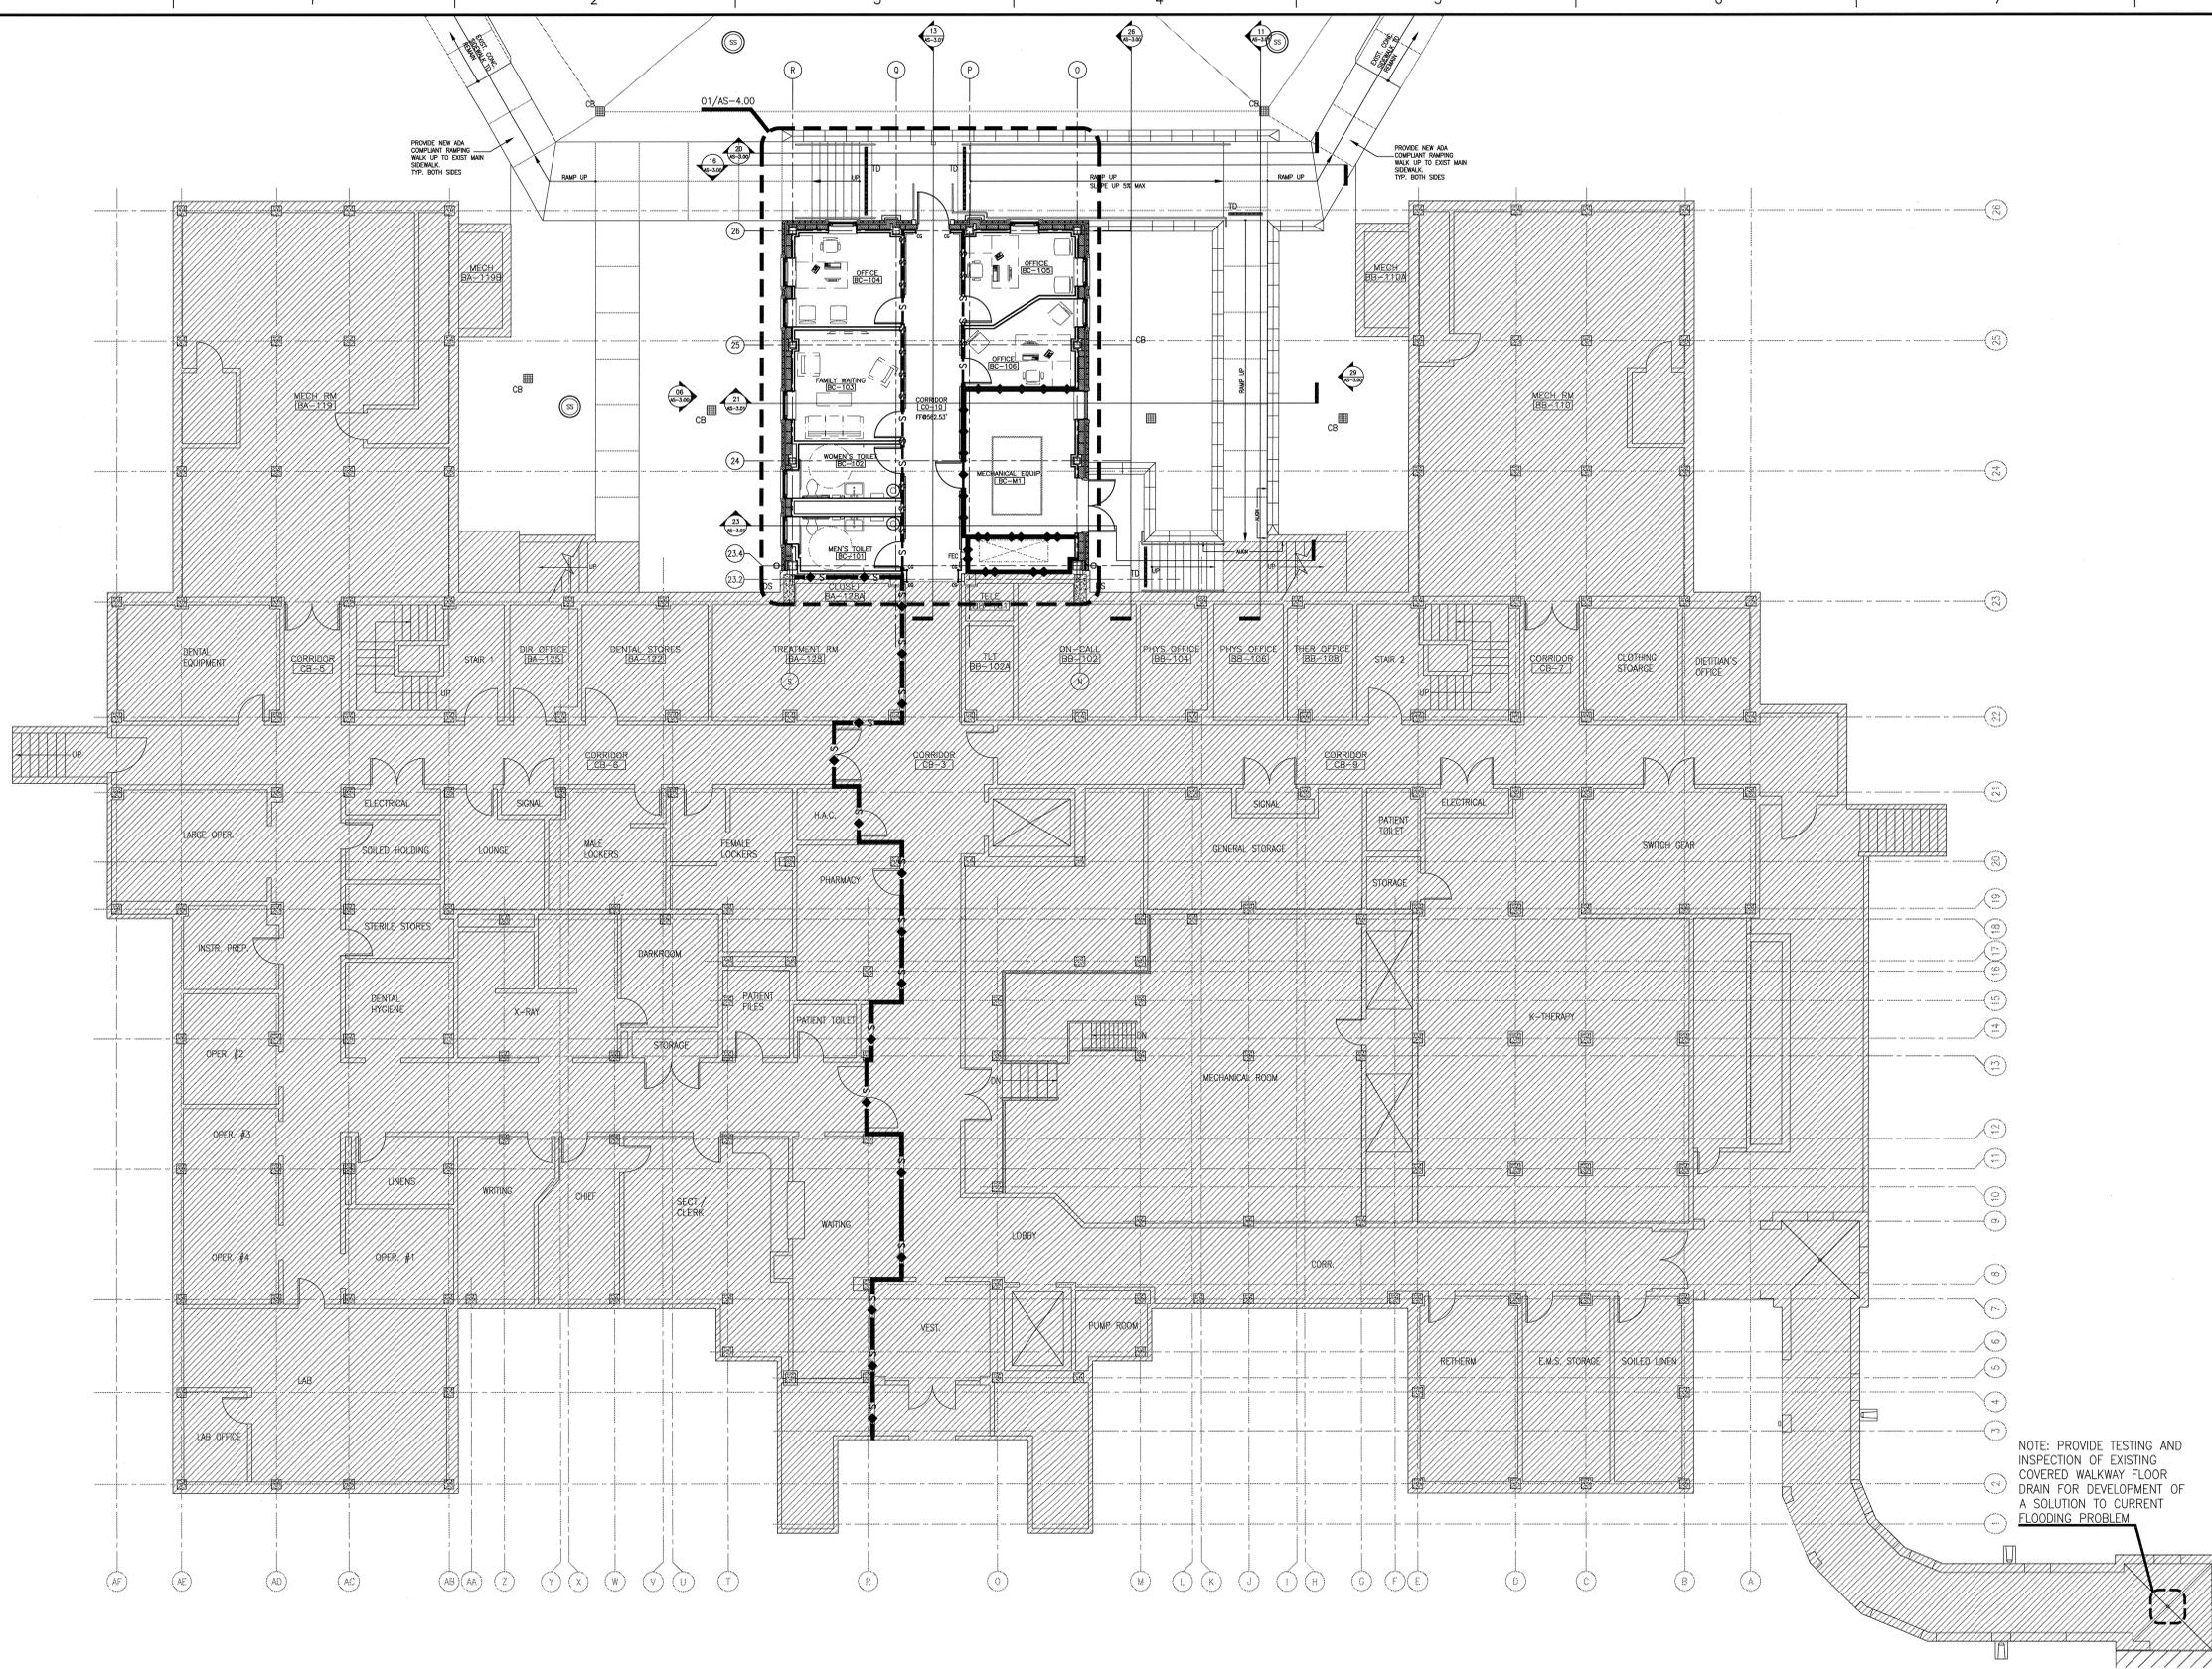

- REFER TO SHEET 11-AGI-0.01 FOR DEFINITIONS OF ABBREVIATIONS, SYMBOLS, AND MATERIALS IDENTIFICATIONS.
- REFER TO SHEET 11-AS-1.08 FOR REFLECTED CEILING PLAN OF THIS AREA
- REFER TO SHEET 11-AS-1.04 FOR FLOOR FINISHES PLAN OF THIS AREA
- REFER TO SHEET 11-AS-1.06 FOR FLOOR EQUIPMENT PLAN OF THIS AREA
- REFER TO SHEET 11-AS-6.00 FOR ASSEMBLY INFORMATION AND REQUIRED FIRE RATINGS OF KEYPARTITION TYPES
- REFER TO SHEET 11-AS-6.01 FOR DETAILED DOOR TYPE, HARDWARE SET, AND DOOR FRAME INFORMATION OF BOTH INTERIOR AND EXTERIOR KEYPARTITION TYPES
- REFER TO SHEET 11-AS-3.00 FOR INFORMATION REGARDING TO EXTERIOR BUILDING ELEVATIONS

02 GENERAL NOTES
 SCALE: N.T.S.

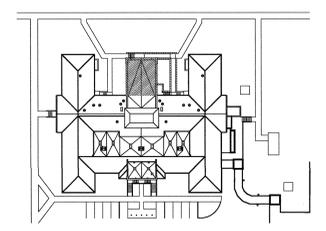

01 BASEMENT FLOOR PLAN
 SCALE: 1/8" = 1'-0"

NOTE: PROVIDE TESTING AND INSPECTION OF EXISTING COVERED WALKWAY FLOOR DRAIN FOR DEVELOPMENT OF A SOLUTION TO CURRENT FLOODING PROBLEM

FIN. FLR. = 562.53'

SCHEMATIC DESIGN SUBMISSION	08/02/10
DESIGN DEVELOPMENT SUBMISSION	09/03/10
CONSTRUCTION DOCUMENT SUBMISSION	11/22/10
ISSUED FOR BIDS	12/19/11
Revisions:	Date

CONSULTANTS:	
---------------------	--

ARCHITECT/ENGINEERS:

WILSON ARCHITECTURAL GROUP
 500 WESTHEIMER SUITE 200 HOUSTON, TEXAS 77008 TELEPHONE (713) 621-6714

MEP ENGINEERS
 STRUCTURAL ENGINEERS
 FIRE PROTECTION ENGINEERS
 CIVIL ENGINEERS

BURNS DeLATTI AND McCOY, INC.
 PINNACLE STRUCTURAL
 PROTECTION DEVELOPMENT INC.
 BREWER AND ESCALANTE

DO NOT SCALE THESE DRAWINGS. G.C. TO FIELD VERIFY DIMENSIONS

Drawing Title
BASEMENT FLOOR PLAN

Approved Project Director

Project Title BUILDING 11 ADDITION & INTERIOR RENOVATIONS	Location WACO, TEXAS	Date 19 DEC 2011	Checked	Drawn
'ISSUED FOR BIDS' Project Number 674A4-CSI-516	Building Number 11	Drawing Number 11-AS-100	Dwg. of	

Office of Construction and Facilities Management
 Department of Veterans Affairs