


24 WALL PROTECTION AND CROWN MOULDING
SCALE: 1 1/2"=1'-0"

 

Architectural elevation drawing of a wall section. The wall features three window units and a pool cue rack. Key elements and labels include:

- SCHED. OPENING**: Points to the openings in the window units.
- FULL HEIGHT CORNER GUARD**: Located at the corners of the wall.
- PT-2 ON THIS WALL & GYP BD RETURNS**: Points to a specific location on the wall.
- PT-1**: Points to the base of the wall.
- 21/AS-5.12**: Points to the pool cue rack.
- SEMI-RECESSED POOL CUE STORAGE RACK, VC VERIFY ROUGH OPENING W/ CUT SHEET**: Describes the pool cue rack.
- SCHED. BASE CORNER GUARD TYP**: Points to the base corner guard.
- 29 AS-2.02**: A circular callout pointing to a detail on the second window unit.
- Dimensions**: 2'-0", 1'-6", 3'-4", 1'-10 1/2".

21' AS-5.10


26' AS-5.10

24' AS-2.0V

RECREATION ROOM

26 RECREATION ROOM
SCALE: 1/2" = 1'-0"

CONSULTANTS:

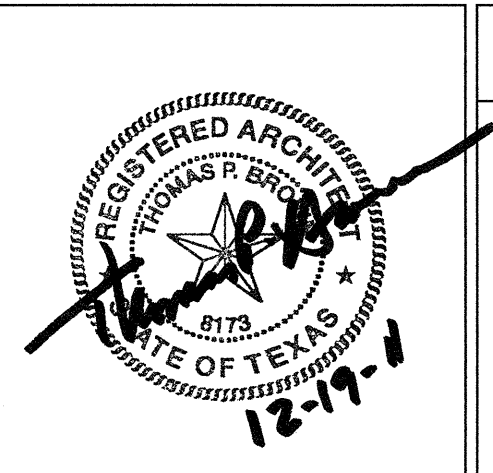

ARCHITECT/ENGINEERS:

MEP ENGINEERS
STRUCTURAL ENGINEERS
FIRE PROTECTION ENGINEERS
CIVIL ENGINEERS

WILSON ARCHITECTURAL GROUP
5051 WESTHEIMER, SUITE 200 HOUSTON, TEXAS 77056 TELEPHONE (713) 621-8744

BURNS DeLATTE AND McCOY, INC.
PINNACLE STRUCTURAL
PROTECTION DEVELOPMENT INC.
BREWER AND ESCALANTE

DO NOT SCALE THESE DRAWINGS. Q.C. TO FIELD VERIFY DIMENSIONS

Drawing Title	INTERIOR ELEVATIONS - FIRST FLOOR
---------------	--------------------------------------

Approved: Project Director

	Project Title
--	----------------------

BUILDING 11 ADDITION &
INTERIOR RENOVATIONS

Location	WACO, TEXAS
----------	-------------

Date _____

20 TEXAS

Checked

'ISSUED FOR BIDS'

Project Number
07111-001-510

Building Number

	Drawing Number

11-AS-2.03

Drug of

FULLY SPRINKLERED

Office of
Construction
and Facilities
Management

