



26 TYP THRU-WALL DRYER EXHAUST VENTS  
SCALE: 1-1/2" = 1'

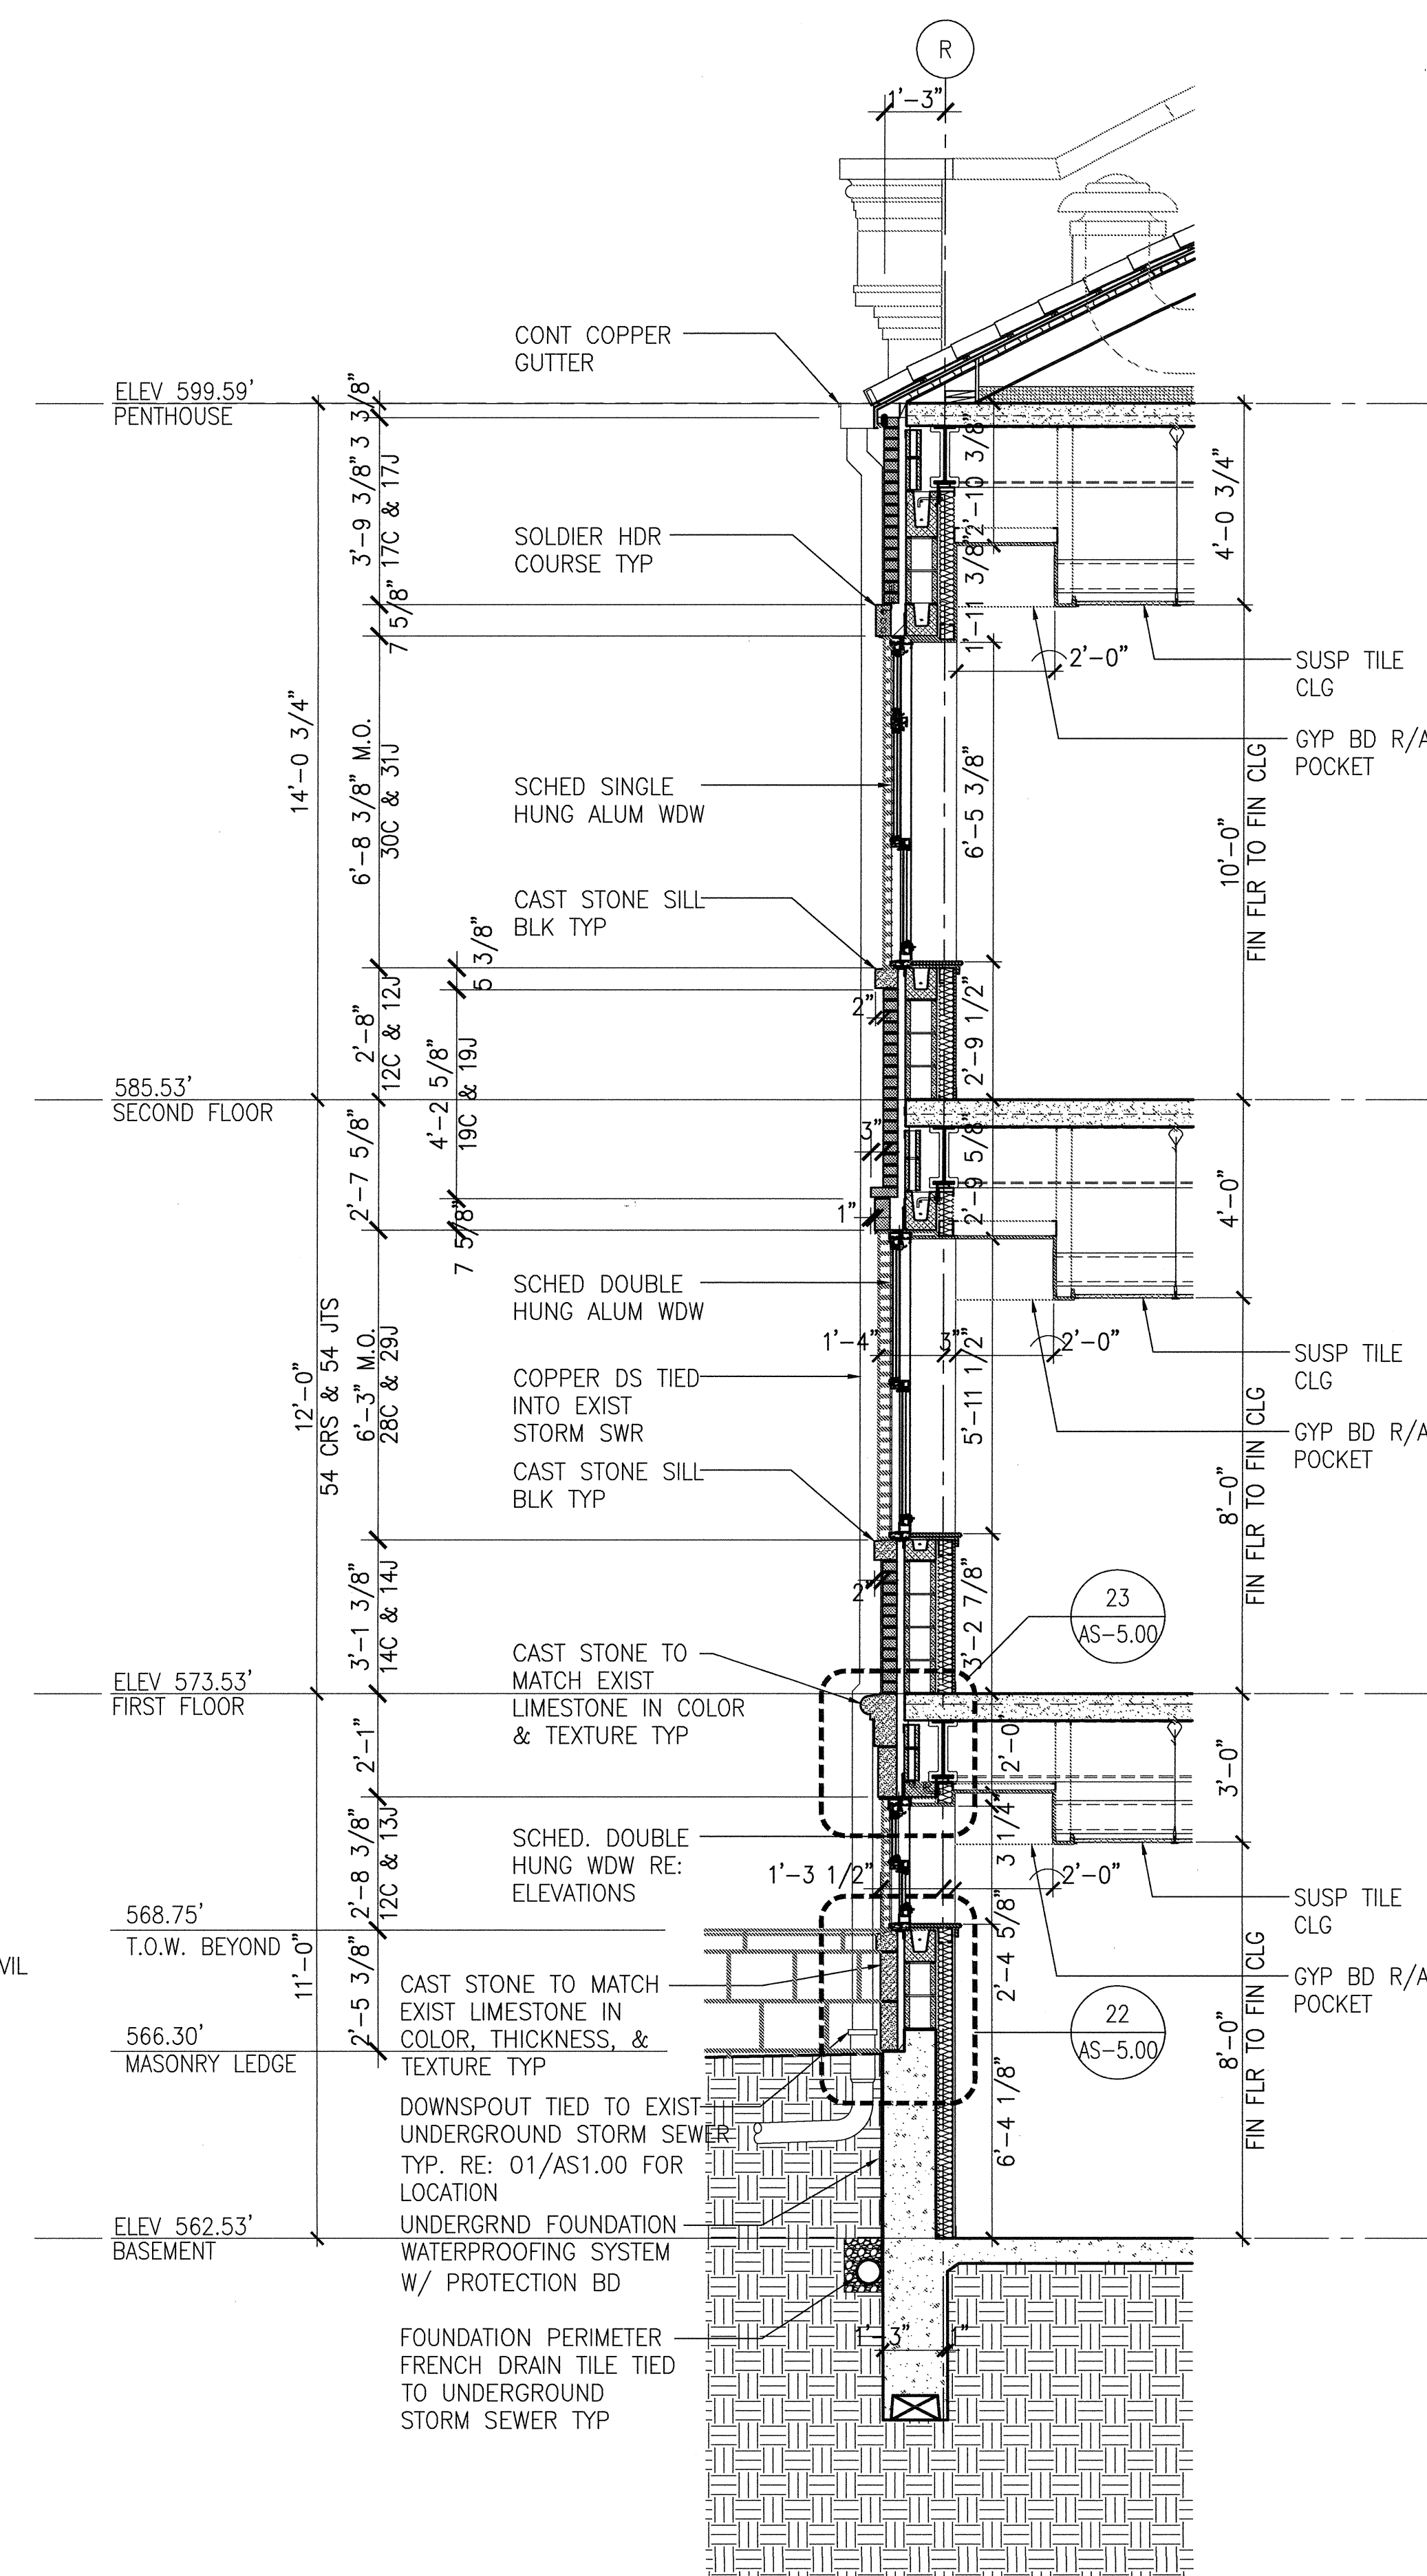


16 NORTH FACADE EXTERIOR WALL SECTION  
SCALE: 3/8"=1'-0"

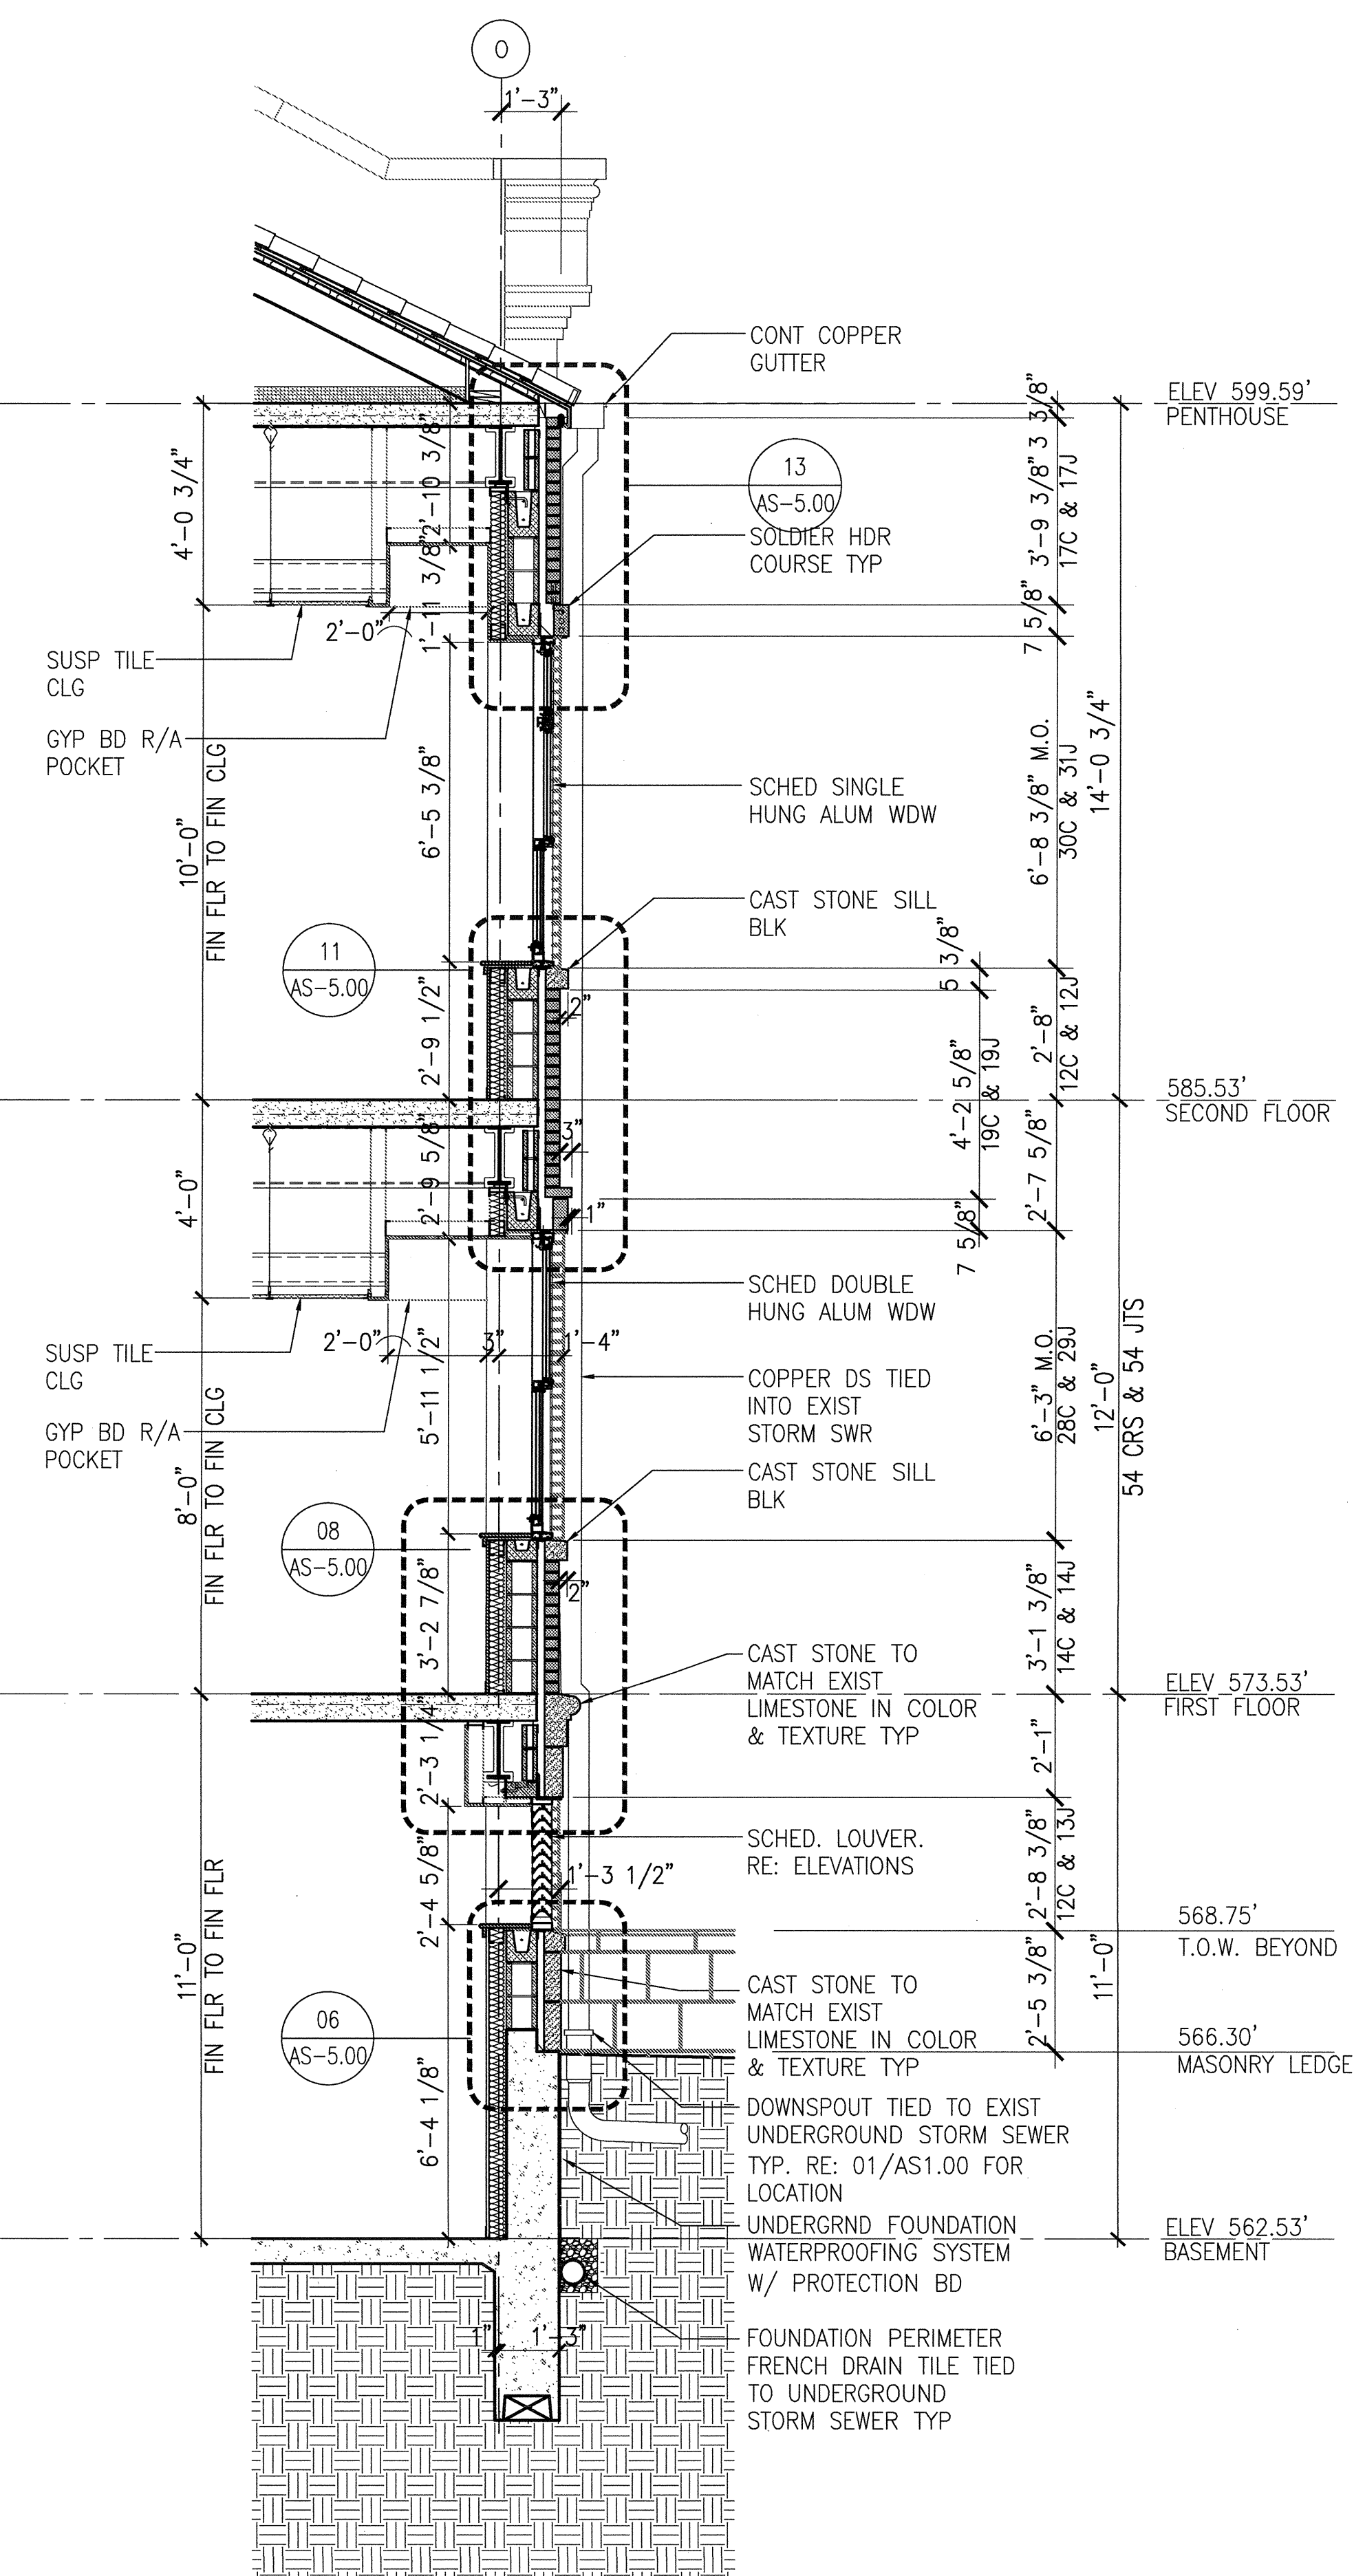

**06 SOUTH FACADE EXTERIOR WALL SECTION**  
SCALE: 3/8"=1'-0"

SCHEMATIC DESIGN SUBMISSION	08/02/10
DESIGN DEVELOPMENT SUBMISSION	09/03/10
CONSTRUCTION DOCUMENT SUBMISSION	11/22/10
ISSUED FOR BIDS	12/19/11
Revisions:	Date

**CONSULTANTS:**

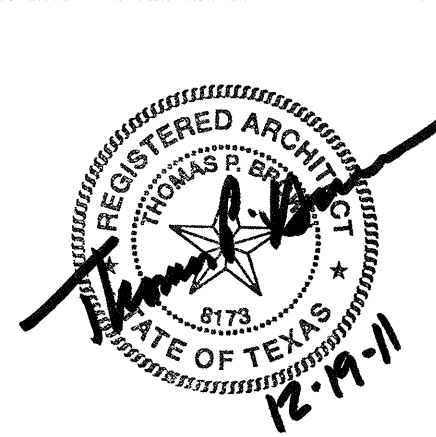

ARCHITECT/ENGINEERS:

MEP ENGINEERS  
STRUCTURAL ENGINEERS  
FIRE PROTECTION ENGINEERS  
CIVIL ENGINEERS

WILSON ARCHITECTURAL GROUP

5051 WESTHEIMER, SUITE 200    HOUSTON, TEXAS 77056    TELEPHONE (713) 621-8741

BURNS DeLATTE AND McCOY, INC.  
PINNACLE STRUCTURAL  
PROTECTION DEVELOPMENT INC.  
BREWER AND ESCALANTE

DO NOT SCALE THESE DRAWINGS. G.C. TO FIELD VERIFY DIMENSIONS

	Drawing Title
--	---------------

## EXTERIOR WALL SECTIONS

Approved: Project Director

	<b>Project Title</b>
--	----------------------

**Project Title**

BUILDING 11 ADDITION &  
INTERIOR RENOVATIONS

Location	WACO, TEXAS
----------	-------------

Date 19 DEC 2011

## 'ISSUED FOR BIDS'

Project Number	674A4-C5I-516
----------------	---------------

Building Number  
11

	Drawing Number

11-AS-3.02

**FULLY SPRINKLERED**

Office of  
Construction  
and Facilities  
Management

