



three inches = one foot
one and one half inches = one foot
one inch = one foot
three quarters inch = one foot
one half inch = one foot
one quarter inch = one foot
three eighths inch = one foot
one eighth inch = one foot
one eighth inch = one foot

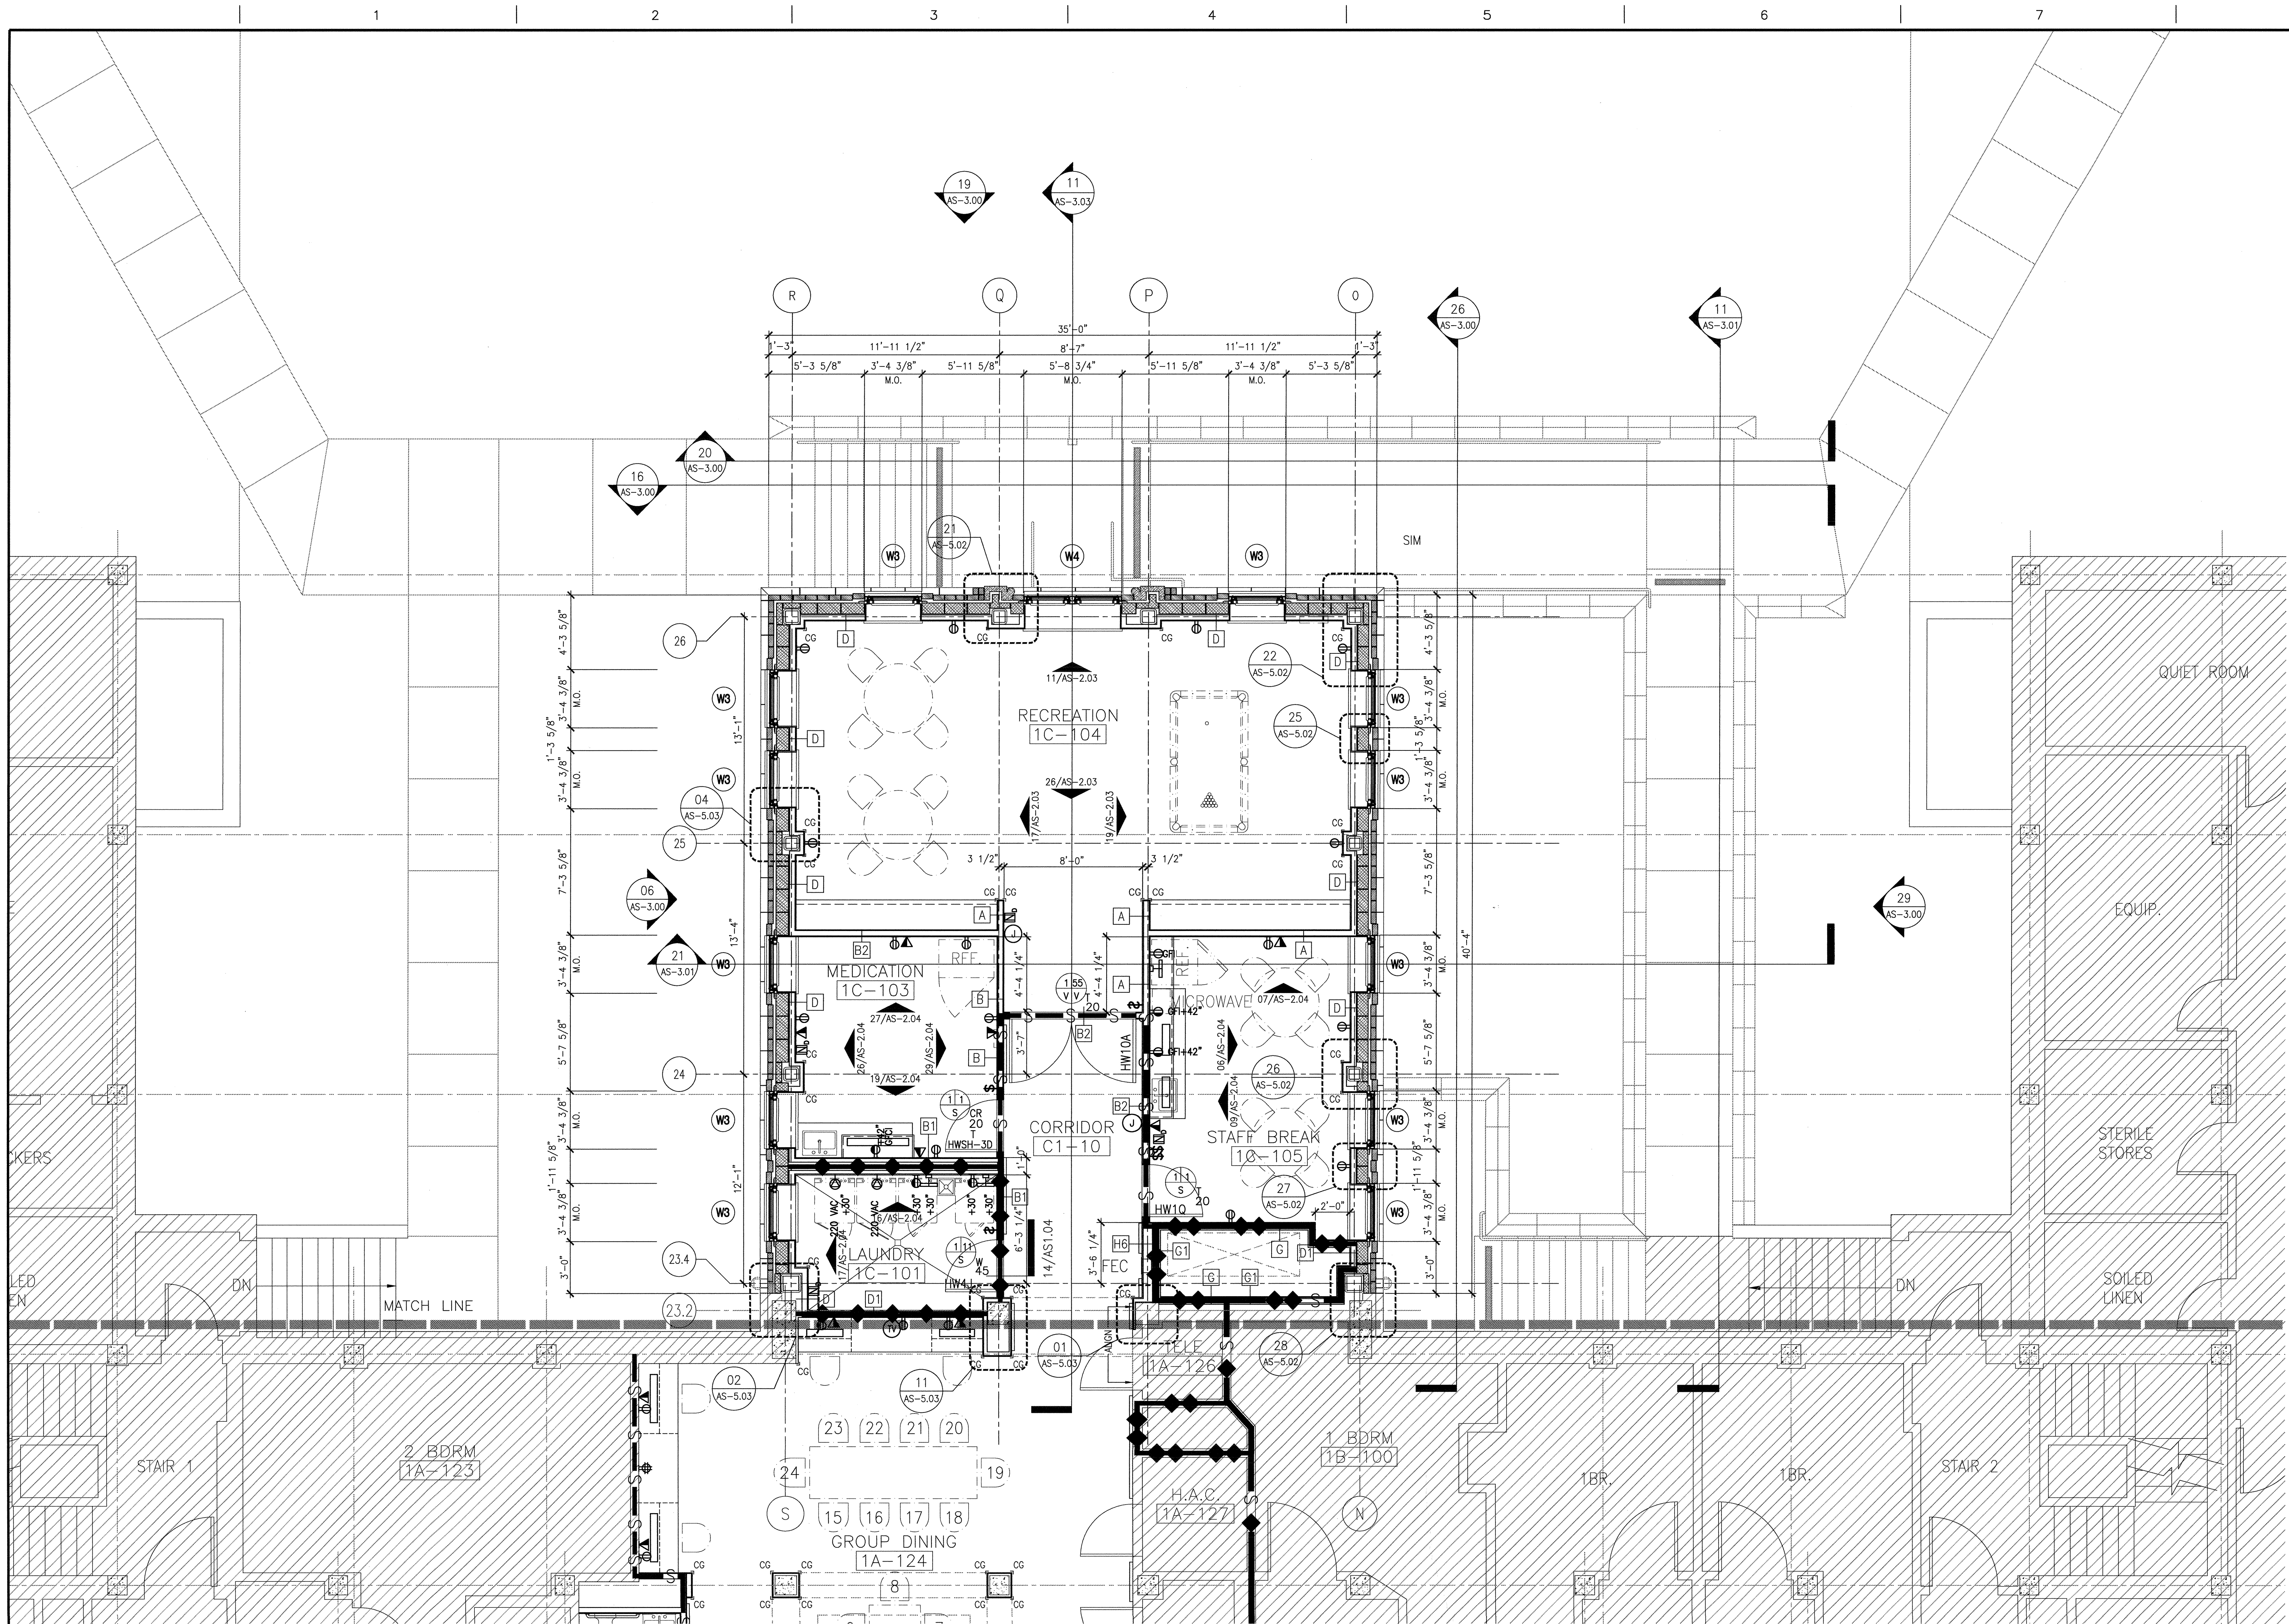

1. REFER TO SHEET 11-ACI-0.01 FOR DEFINITIONS OF ABBREVIATIONS, SYMBOLS, AND MATERIALS IDENTIFICATIONS.
2. REFER TO SHEET 11-AS-1.09 FOR REFLECTED CEILING PLAN OF THIS AREA
3. REFER TO SHEET 11-AS-1.04 & 11-AS-1.05 FOR FLOOR FINISHES PLAN OF THIS AREA
4. REFER TO SHEET 11-AS-1.06 & 11-AS-1.07 FOR FLOOR EQUIPMENT PLAN OF THIS AREA
5. REFER TO SHEETS 11-AS-6.00 FOR ASSEMBLY INFORMATION AND REQUIRED FIRE RATINGS OF KEYED PARTITION TYPES
6. REFER TO SHEET 11-AS-6.01 FOR DETAILED DOOR TYPE, HARDWARE SET, AND DOOR FRAME INFORMATION OF BOTH INTERIOR AND EXTERIOR KEYED OPENINGS.
7. REFER TO SHEET 11-AS-3.00 FOR INFORMATION REGARDING TO EXTERIOR BUILDING ELEVATIONS

02 GENERAL NOTES

SCALE: N.T.S.

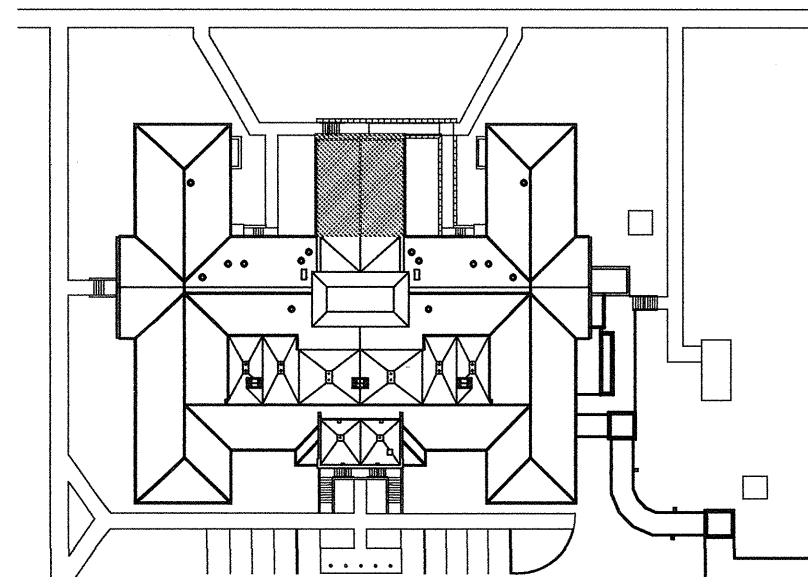

01 FIRST FLOOR PLAN

SCALE: 1/4" = 1'

FIN. FLR. = 573.53'

SCHEMATIC DESIGN SUBMISSION 08/02/10 DESIGN DEVELOPMENT SUBMISSION 09/03/10 CONSTRUCTION DOCUMENT SUBMISSION 11/22/10 ISSUED FOR BIDS 12/19/11	CONSULTANTS:	ARCHITECT/ENGINEERS: WILSON ARCHITECTURAL GROUP 508 WESTHEIMER, SUITE 200 HOUSTON, TEXAS 77056 TELEPHONE (713) 621-5714 MEP ENGINEERS STRUCTURAL ENGINEERS FIRE PROTECTION ENGINEERS CIVIL ENGINEERS BURNS DeLATTIE AND McCOY, INC. PINNACLE STRUCTURAL PROTECTION DEVELOPMENT INC. BREWER AND ESCALANTE	DO NOT SCALE THESE DRAWINGS. G.C. TO FIELD VERIFY DIMENSIONS Drawing Title ENLARGED FIRST FLOOR PLAN - NEW ADDITION Approved Project Director	Project Title BUILDING 11 ADDITION & INTERIOR RENOVATIONS Location WACO, TEXAS Date 19 DEC 2011 Checked Drawn	ISSUED FOR BIDS Project Number 674A4-CSI-516 Building Number 11 Drawing Number 11-AS-4.01 Dwg. of	Office of Construction and Facilities Management Department of Veterans Affairs
---	--------------	---	---	---	---	--