


three inches = one foot
one and one half inches = one foot
one inch = one foot
three quarters inch = one foot
one half inch = one foot
three eighths inch = one foot
one quarter inch = one foot
one eighth inch = one foot

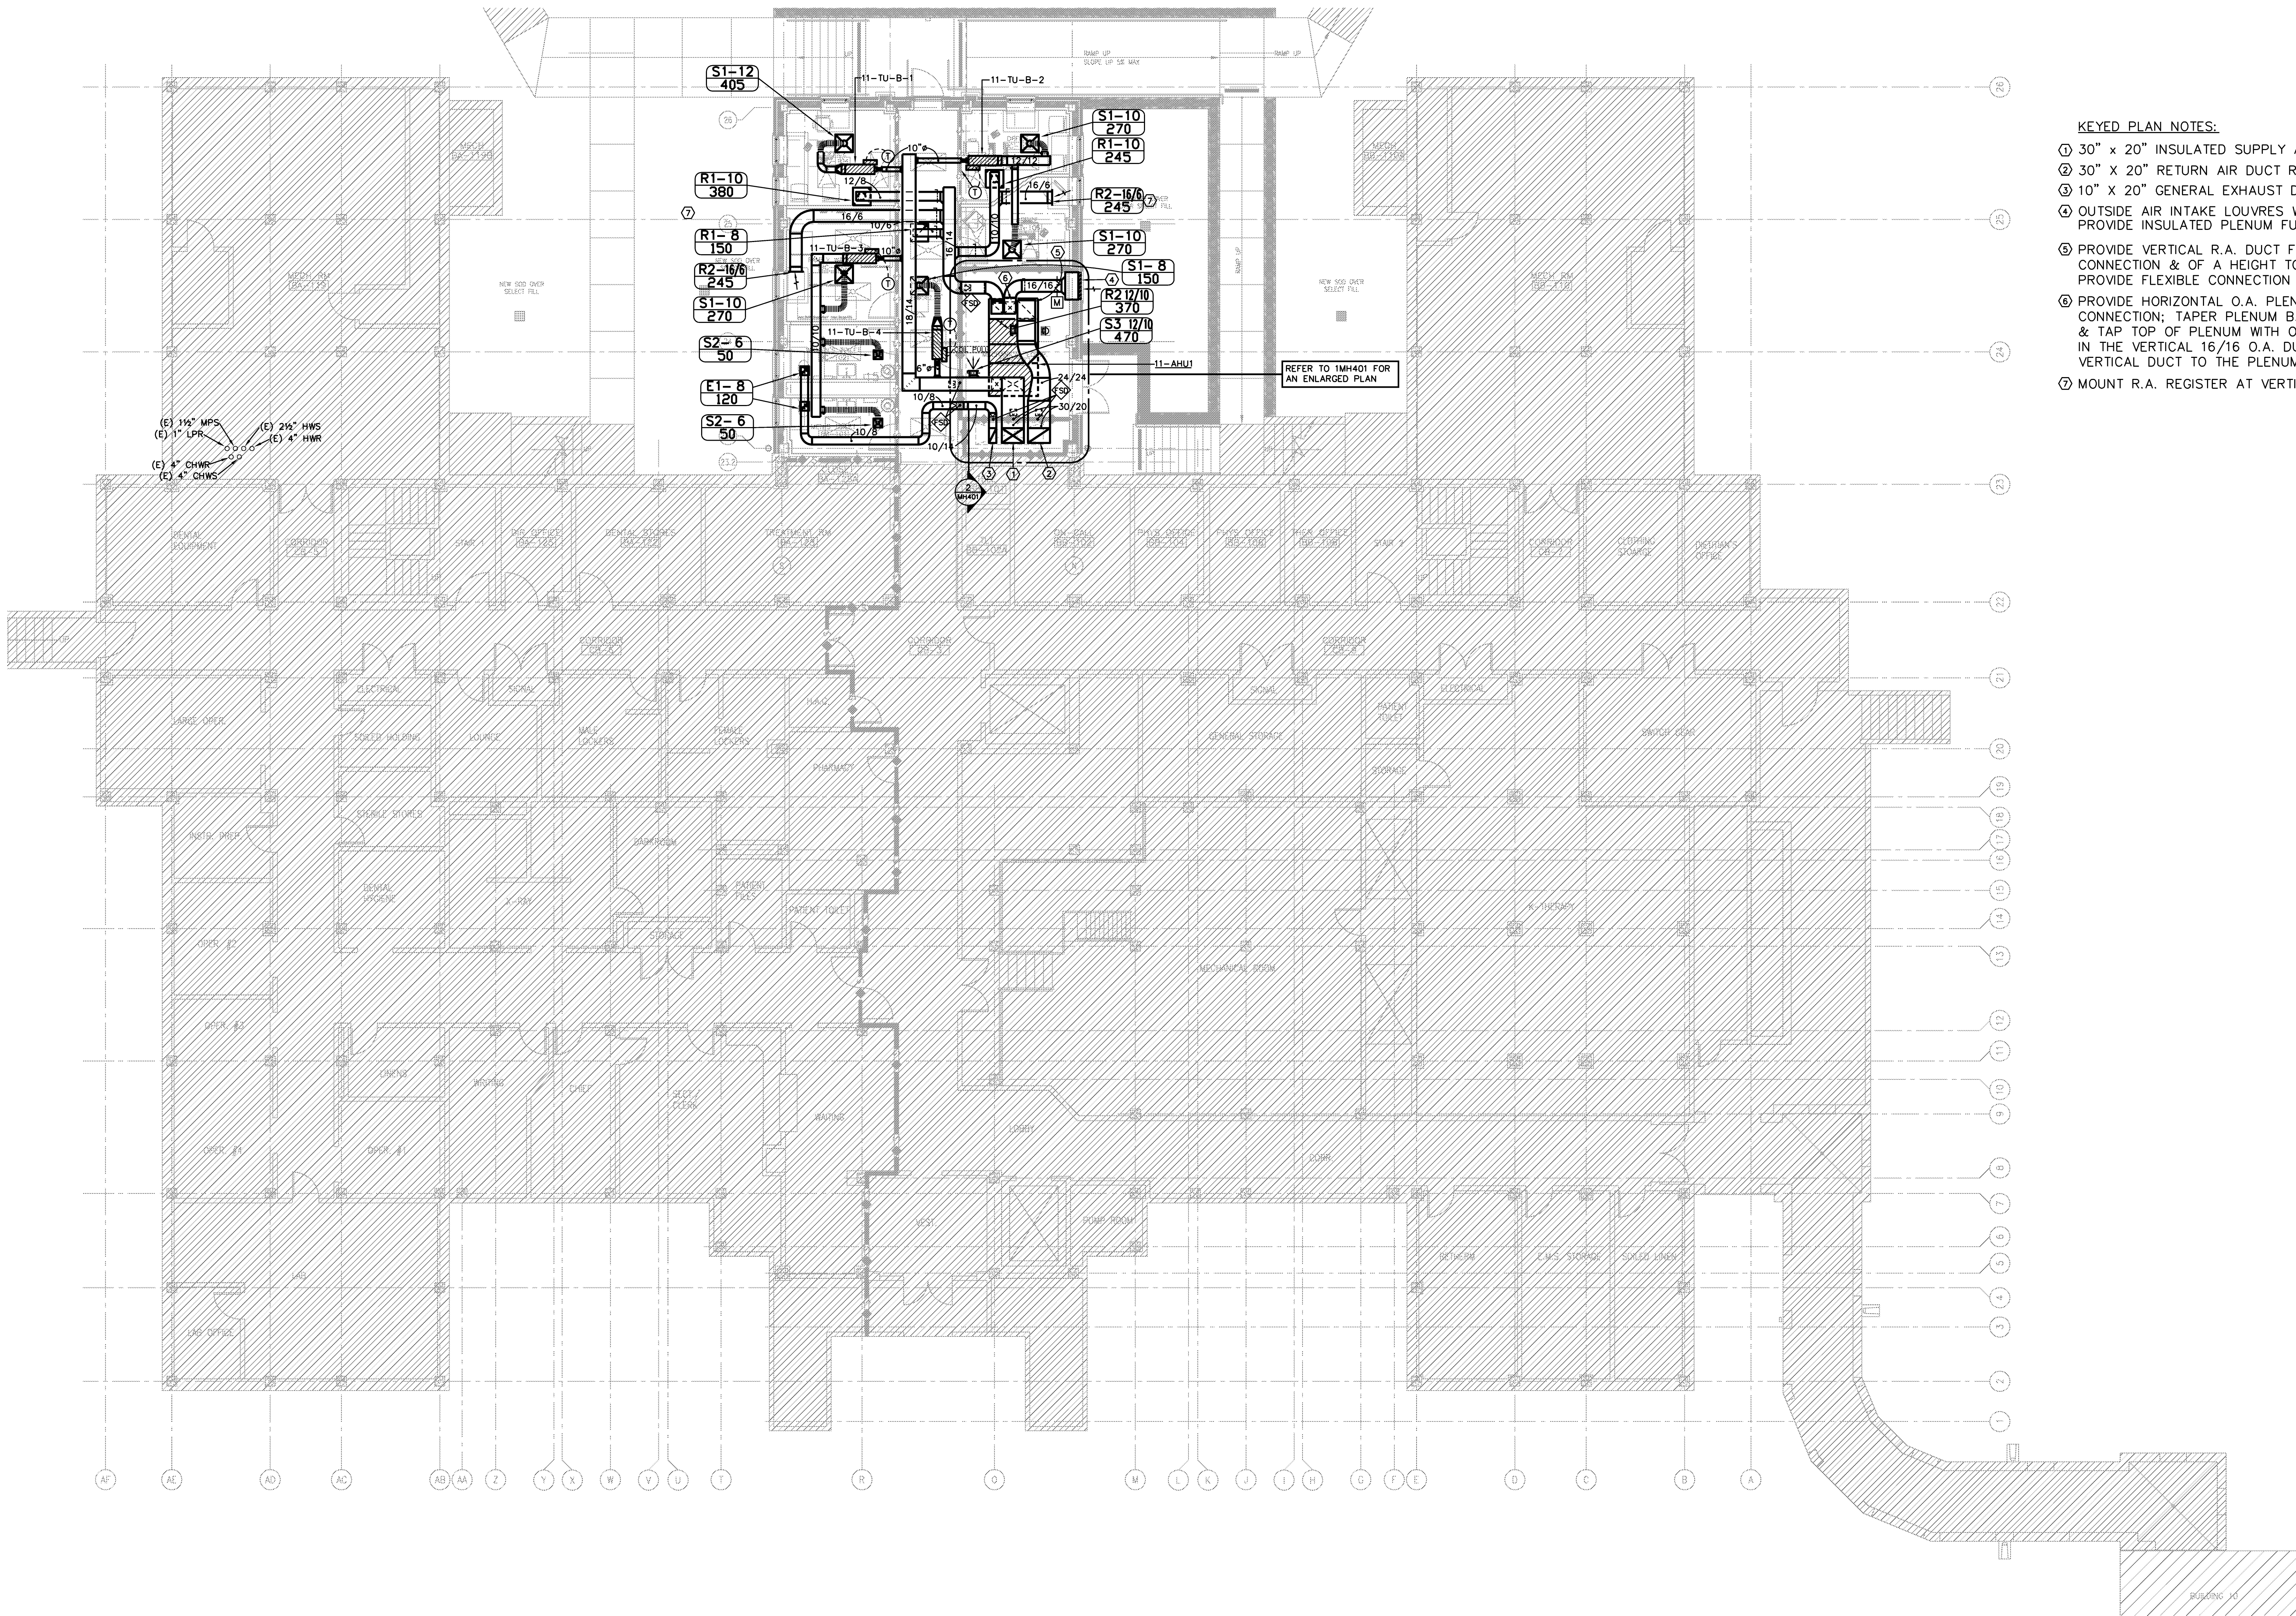

SCHEMATIC DESIGN SUBMISSION	08/02/10
DESIGN DEVELOPMENT SUBMISSION	09/03/10
CONSTRUCTION DOCUMENT SUBMISSION	11/22/10
ISSUE FOR BIDS	12/19/11

Revisions:	Date:
------------	-------

CONSULTANTS:



12/16/11

Burns, DeLatté & McCoy, Inc.
Texas Registered Engineering Firm
F-5855

ARCHITECT/ENGINEERS:

WILSON ARCHITECTURAL GROUP
505 WESTHEIMER, SUITE 800 HOUSTON, TEXAS 77058 TELEPHONE (713) 621-8774

MEP ENGINEERS
STRUCTURAL ENGINEERS
FIRE PROTECTION ENGINEERS
CIVIL ENGINEERS

BURNS DeLATTÉ AND MCCOY, INC.
PINNACLE STRUCTURAL
PROTECTION DEVELOPMENT INC.
BREWER AND ESCALANTE

Drawing Title
MECHANICAL BASEMENT FLOOR PLAN
SCALE: 1/8" = 1' - 0"

Approved Project Director

Project Title
BUILDING 11 ADDITION AND INTERIOR RENOVATIONS

Location WACO, TEXAS

Date	Checked	Drawn
19 DEC 2011	FP	JKL

Project Number
674A4-CSI-516

Building Number 11

Drawing Number
MH100
Dwg. of

Office of
Construction
and Facilities
Management

