


Fisher House
Foundation, Inc.

LEGEND

- LEADING WALLS AND PARTITIONS
SEE PLANS AND SECTIONS
- LEAD WALLS OF TRUCKS AND BATHS
- OTHER PARTITIONS
- FLOOR COVERING
FLOOR
- WALL COVERING
WALL COVERING
- FLOOR COVERING
FLOOR COVERING

NOTE: PROVIDE WATERPROOFING AT ALL BATHROOMS
ON 2ND FLOOR, SHEET TYPE WATERPROOFING
SYSTEM BY "GRACE" OR APPROVED EQUAL

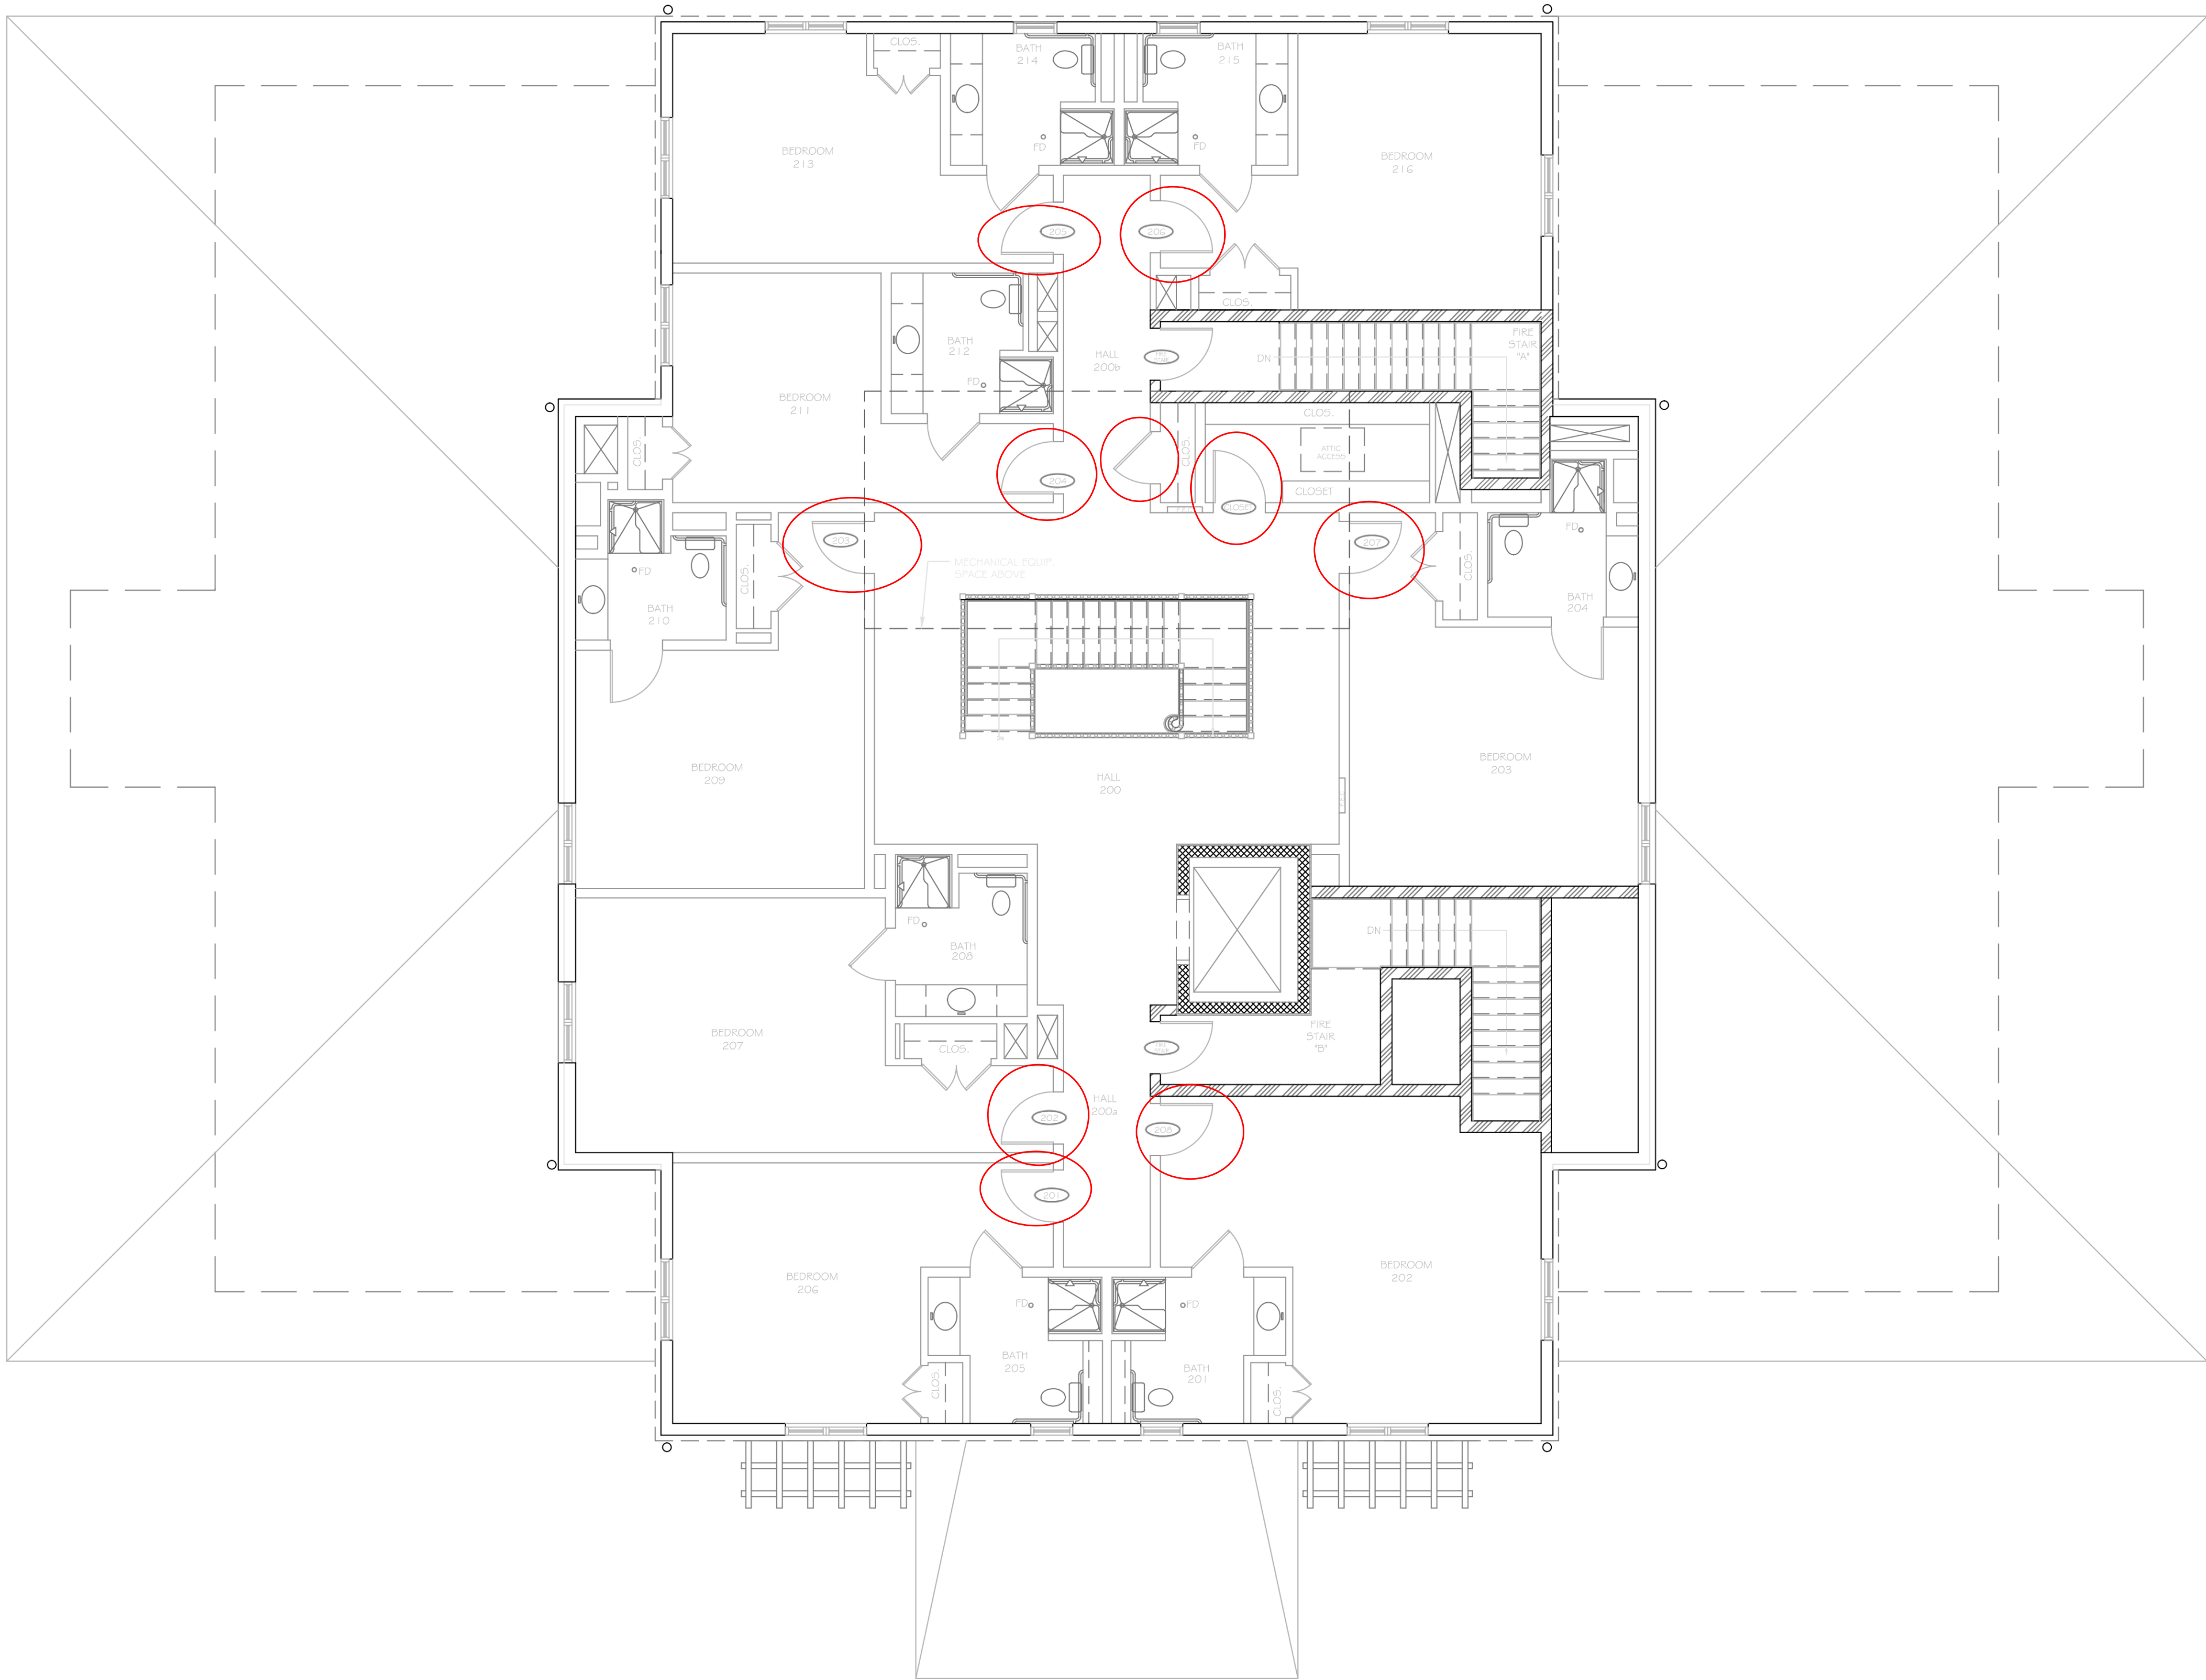

REVISION	DATE	DESCRIPTION

PROJECT
PROPOSED FISHER HOUSE
VA MEDICAL CENTER
LAS VEGAS, NV

DRAWING
SECOND FLOOR PLAN

SCALE 1/4"=1'-0"	FLOOR 2	DRAWING A-2	No.
DATE 12/07/2015			