



GENERAL VIEW OF MASTIC



TYPICAL JOINTS



GENERAL VIEW OF MASTIC



GENERAL VIEW OF MASTIC



GENERAL VIEW OF MASTIC



TYPICAL JOINTS




GENERAL VIEW OF MASTIC



GENERAL VIEW OF MASTIC



GENERAL VIEW OF MASTIC

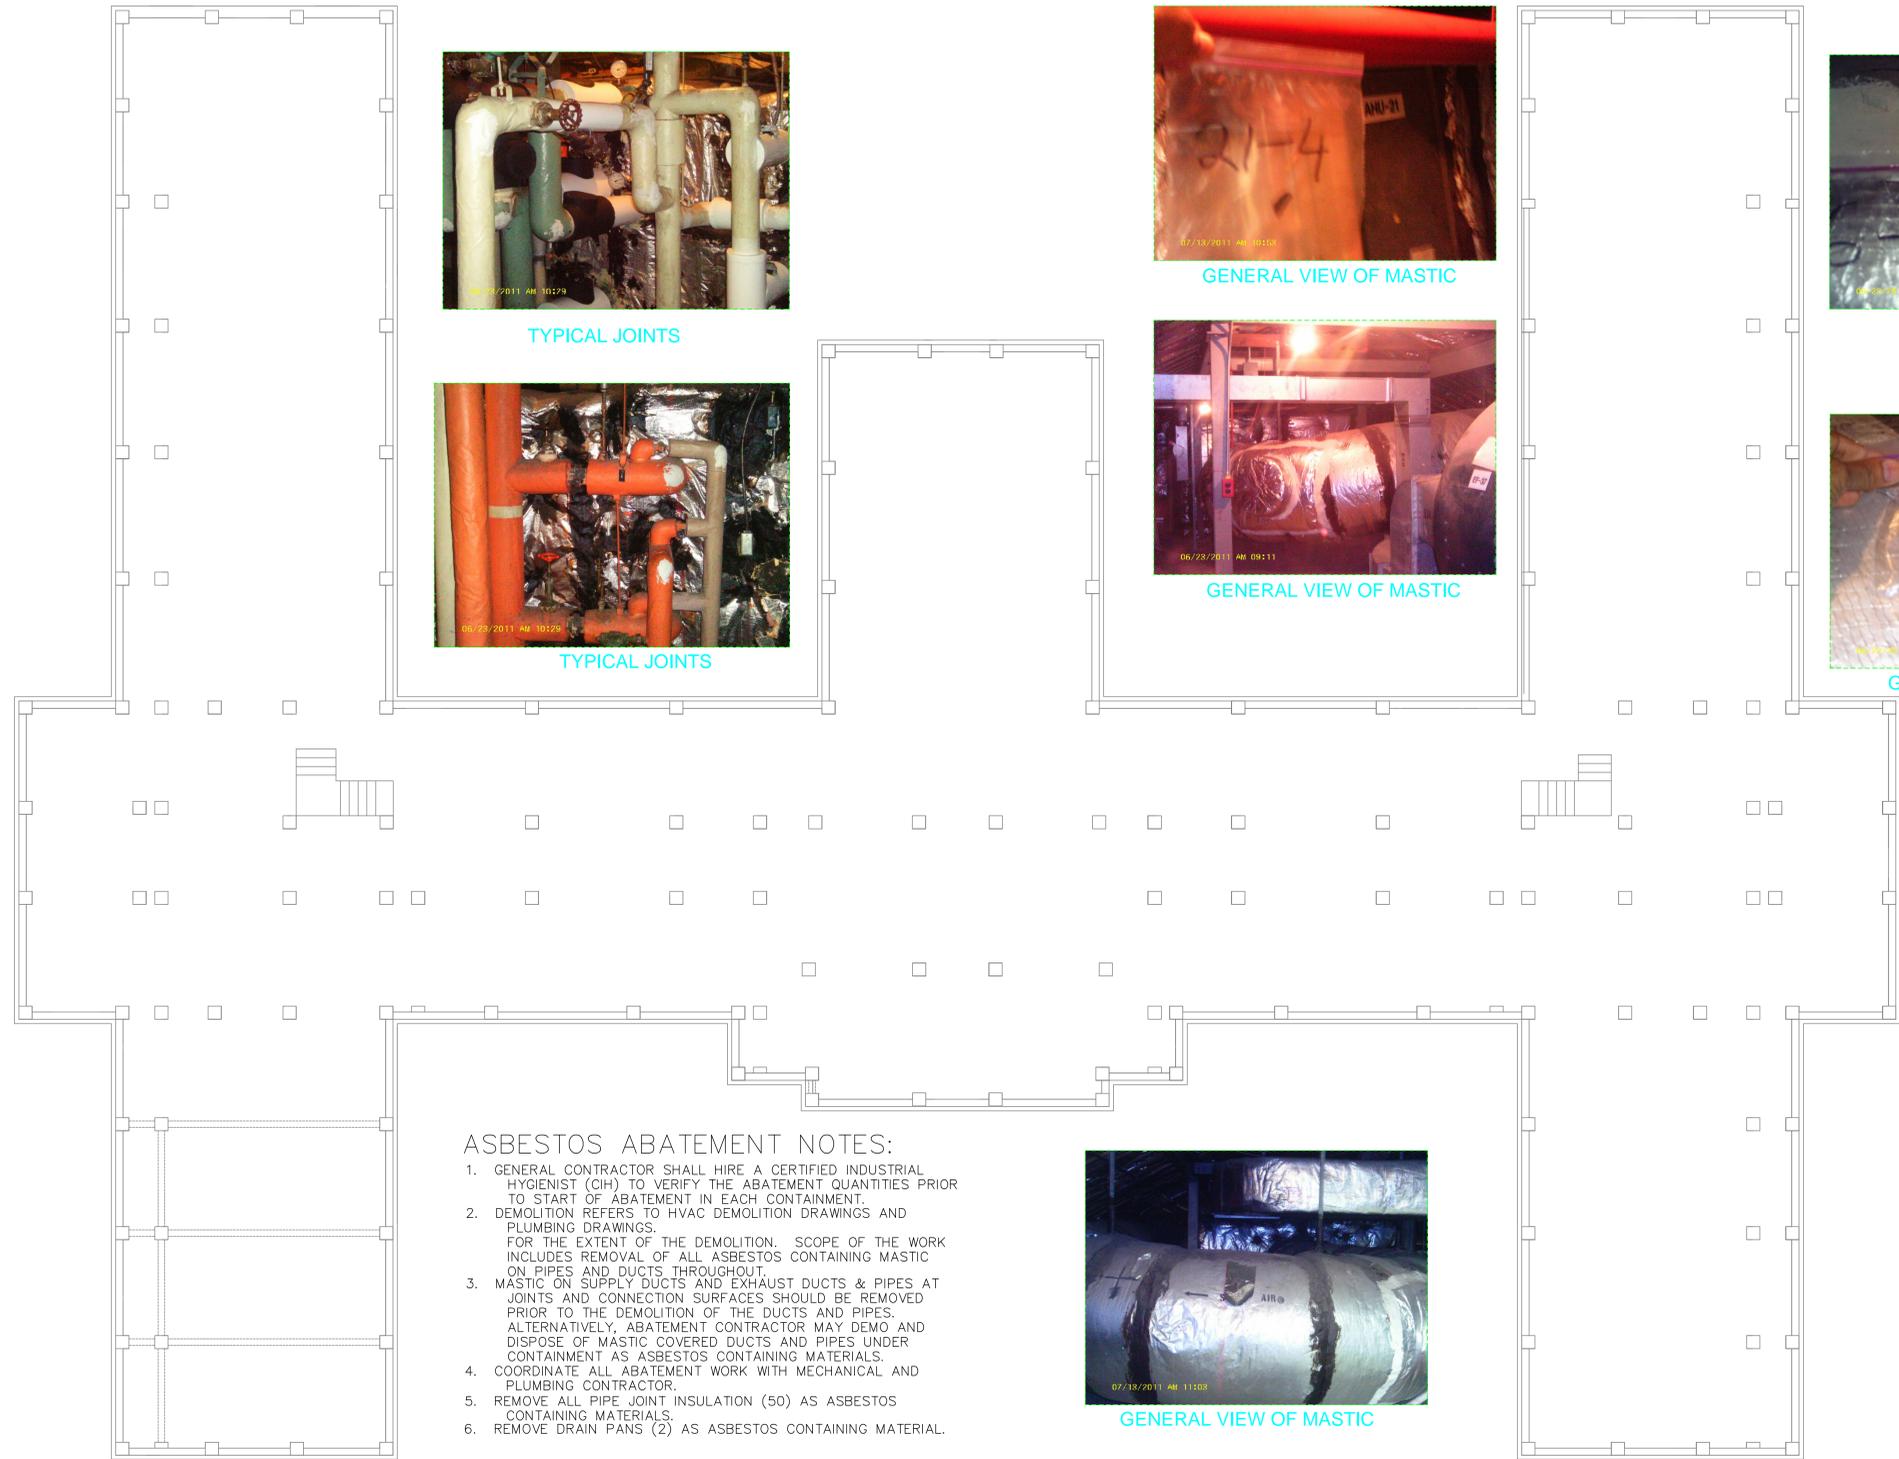

ASBESTOS ABATEMENT NOTES:

1. GENERAL CONTRACTOR SHALL HIRE A CERTIFIED INDUSTRIAL HYGIENIST (CIH) TO VERIFY THE ABATEMENT QUANTITIES PRIOR TO START OF ABATEMENT IN EACH CONTAINMENT.
2. DEMOLITION REFERS TO HVAC DEMOLITION DRAWINGS AND PLUMBING DRAWINGS.
FOR THE EXTENT OF THE DEMOLITION, SCOPE OF THE WORK INCLUDES REMOVAL OF ALL ASBESTOS CONTAINING MASTIC ON PIPES AND DUCTS THROUGHOUT.
3. MASTIC ON SUPPLY DUCTS AND EXHAUST DUCTS & PIPES AT JOINTS AND CONNECTION SURFACES SHOULD BE REMOVED PRIOR TO THE DEMOLITION OF THE DUCTS AND PIPES. ALTERNATIVELY, ABATEMENT CONTRACTOR MAY DEMO AND DISPOSE OF MASTIC COVERED DUCTS AND PIPES UNDER CONTAINMENT AS ASBESTOS CONTAINING MATERIALS.
4. COORDINATE ALL ABATEMENT WORK WITH MECHANICAL AND PLUMBING CONTRACTOR.
5. REMOVE ALL PIPE JOINT INSULATION (50) AS ASBESTOS CONTAINING MATERIALS.
6. REMOVE DRAIN PANS (2) AS ASBESTOS CONTAINING MATERIAL.



GENERAL VIEW OF MASTIC



ATTIC FLOOR PLAN
ASBESTOS ABATEMENT PLAN
0 2 4 6 8 16
GRAPHIC SCALE (FEET)



CONSTRUCTION DOCUMENTS

Revisions	Date



Tennessee Valley Healthcare System



Approved: --	Approved: Facility Manager
Approved: --	Approved: Director

Drawing Title ASBESTOS ABATEMENT PLAN	
---	--

Project Title REPLACE ATTIC AHU'S BLDG 6		
Building Number 6	Checked AKU	Drawn JFG
Location VAMC --		

Date 1/20/2012
Project No. 62844-11-204
DRAWING NO. 6-AB 1
FILE NAME 1-AB 2

Veterans Administration