




Revisions	Date


Tennessee Valley Healthcare System

MURFREESBORO CAMPUS

TENNESSEE VALLEY HEALTHCARE SYSTEM MURFREESBORO CAMPUS		Drawing Title DEMOLITION FLOOR PLAN		Project Title REPLACE ATTIC AHUS BUILDING 6		Date 01/20/2012	
Approved: --		Approved: Facility Manager		Building Number 6		Project No. 626A4-11-204	
Approved: --		Approved: Director		Created TCT		Checked SRP	
Approved: --		Location TWIS - YORK CAMPUS		Drawing NO. 6-M2		FILE NAME 1027M01	
Veterans Administration							

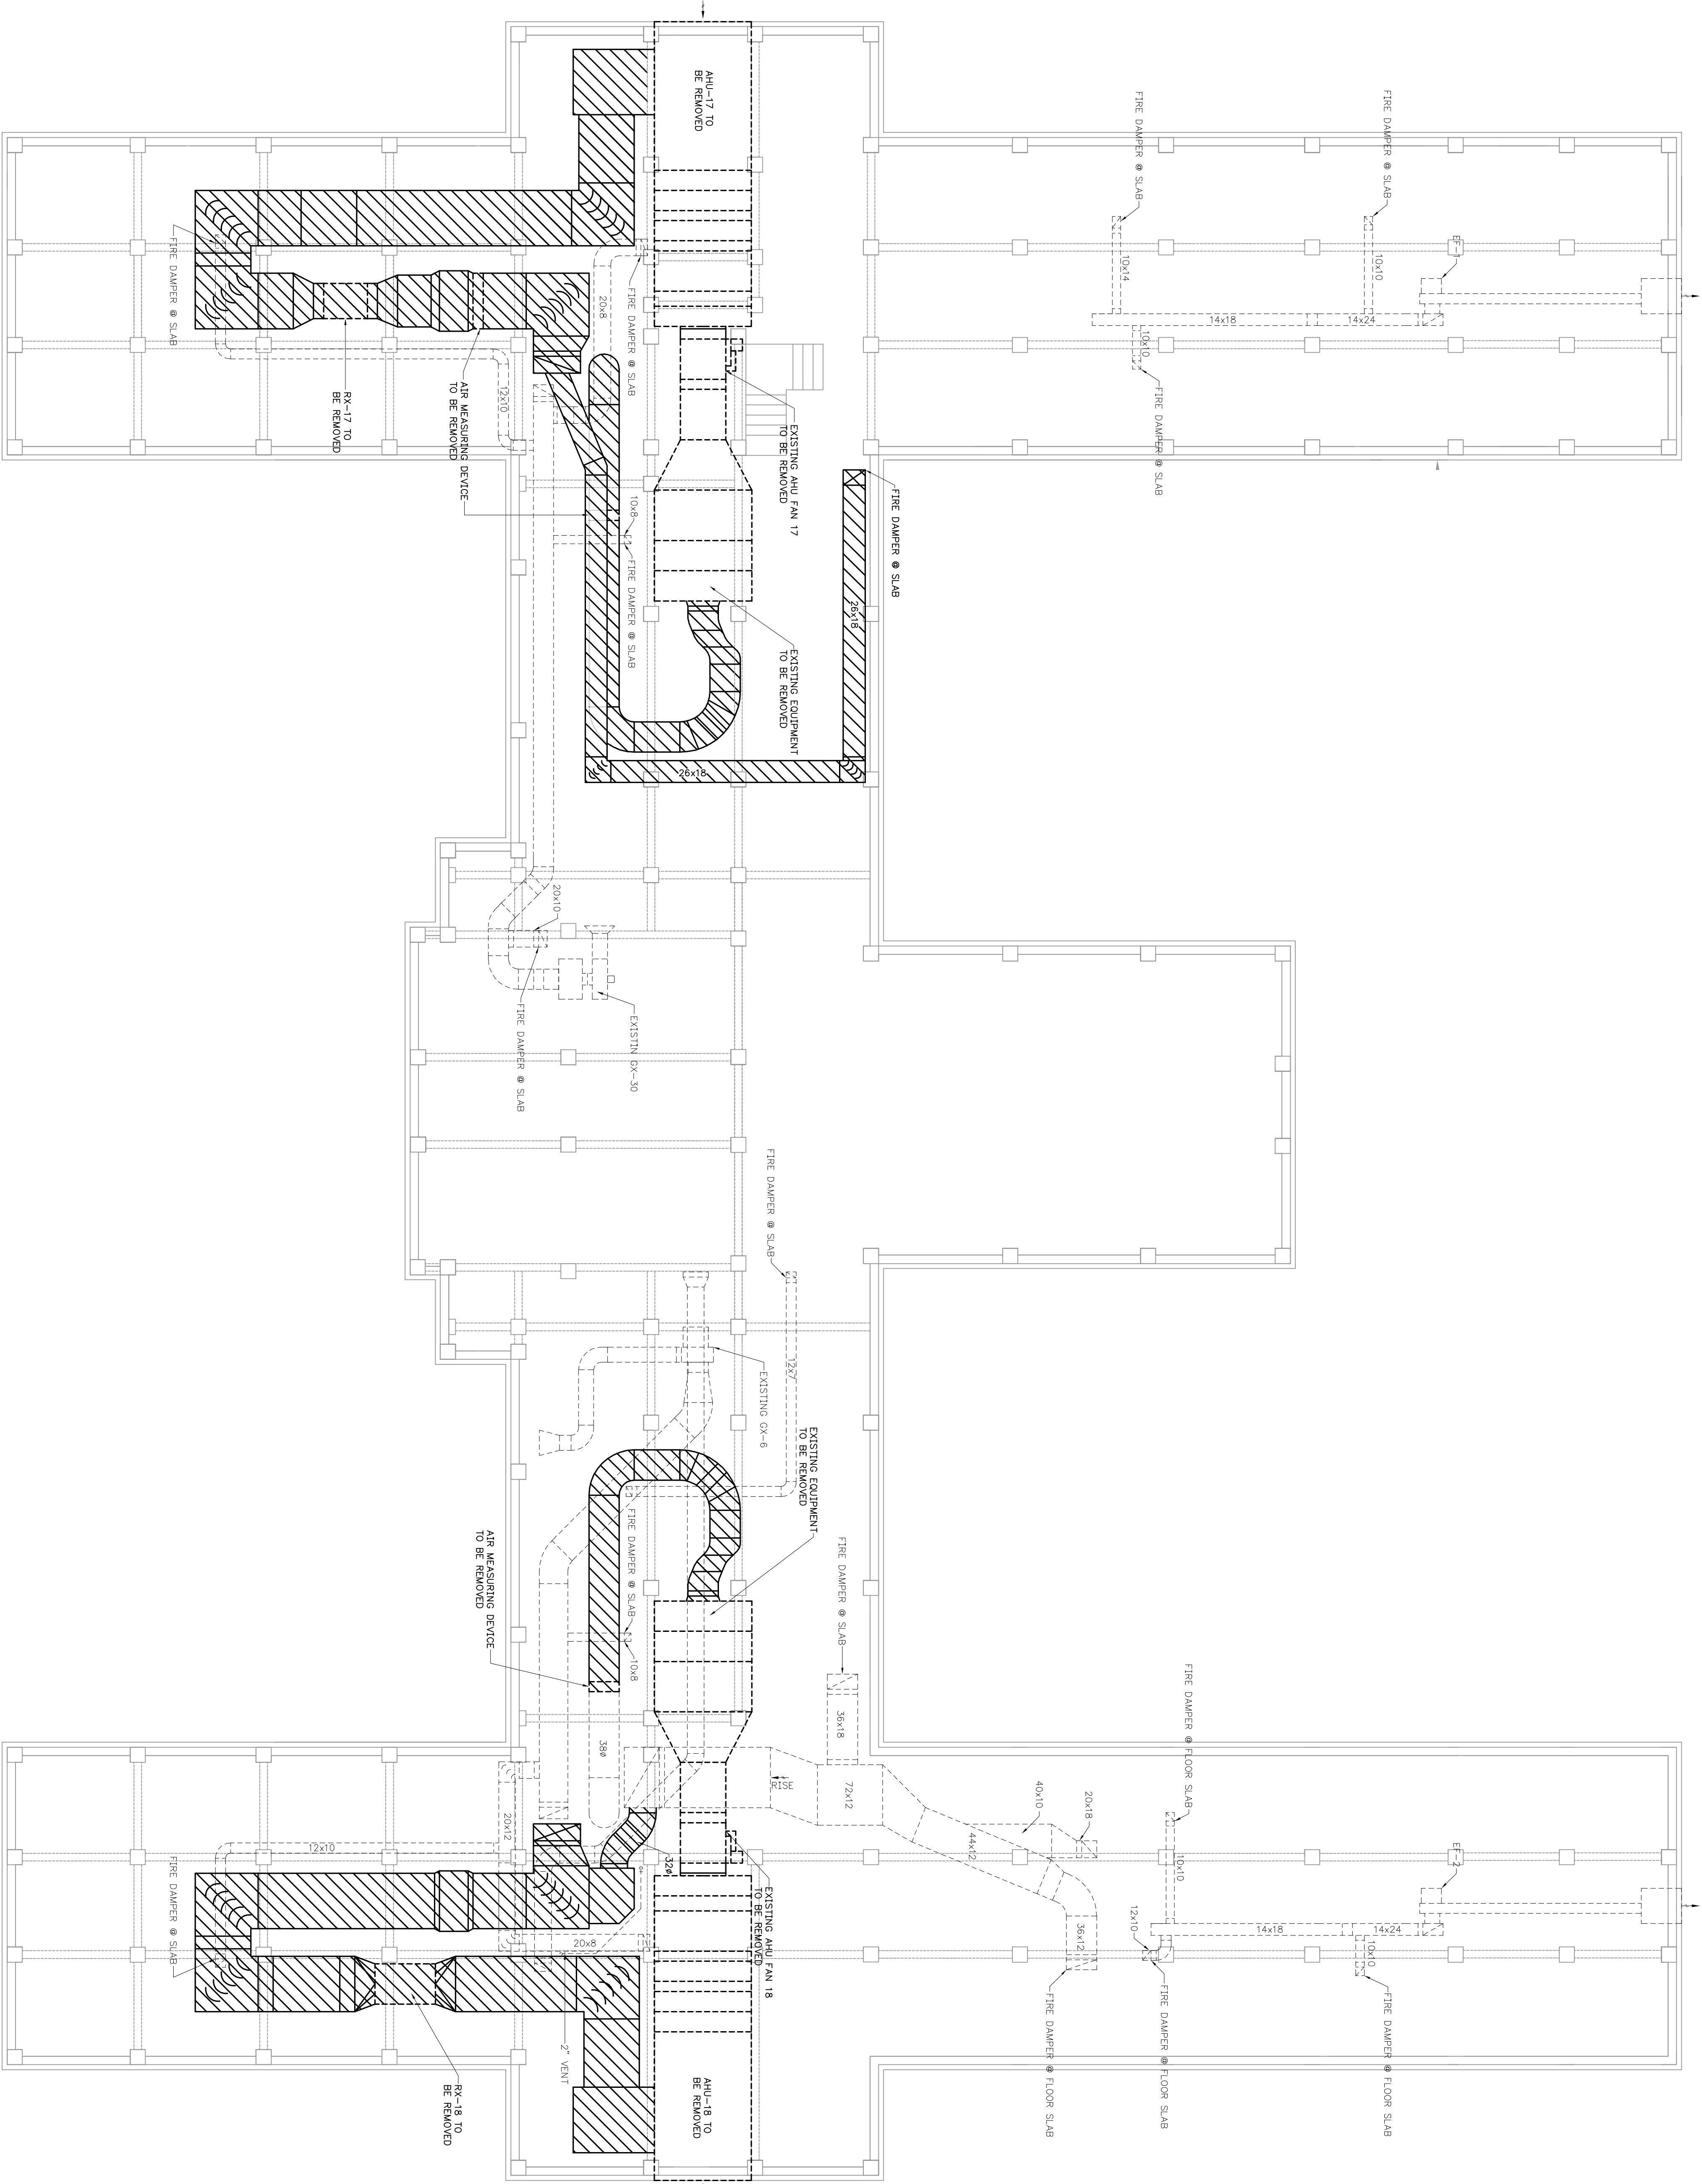

ATTIC FLOOR PLAN
MECHANICAL - DEMOLITION
0 2 4 6 8 16
GRAPHIC SCALE (FEET)

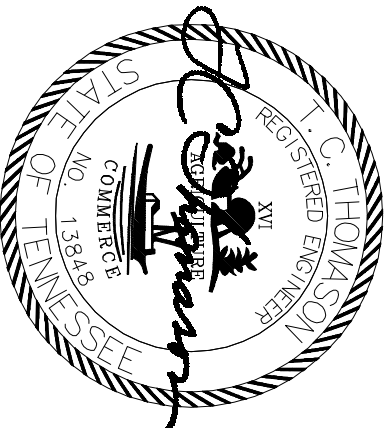

CONSTRUCTION DOCUMENTS