

BUILDING DIRECTORY

- | | |
|---|---|
| 1 OUTPATIENT CLINICS, ADMINISTRATION OFFICES AND RESEARCH | 46 FORMER GOLF COURSE RECREATION BUILDING |
| 2 FMS, FISCAL, SAFETY OFFICES | 47 GAS METER HOUSE |
| 3 ENGINEERING SHOPS | 48 LAUNDRY DISTRIBUTION AND JESSE BROWN STORAGE |
| 4 VACANT | 51 VACANT |
| 5 POWER HOUSE | 53 CATHOLIC CHARITIES |
| 7 STRUCTURES SHOP | 113 BLIND REHABILITATION CENTER |
| 8 ENGINEERING, ORTHOPEDIC SHOPS and RECREATION CENTER | 128 SPINAL CORD INJURY AND DISORDERS CENTER |
| 9 RECREATION, VOLUNTARY AND PROSTHETICS SERVICES | 195 WATER STORAGE TANK (1,000,000 GALLON) |
| 12 VACANT | 197 VALVE HOUSE |
| 13 VACANT | 200 MAIN HOSPITAL |
| 14 CATHOLIC CHARITIES | 201 OXYGEN STORAGE |
| 15 UNDERGROUND WATER RESERVOIR (700,000 GALLON) | 202 ELECTRICAL SUBSTATION |
| 16 I. G. OFFICE OF AUDIT | 203 PATIENT RECREATION PAVILION |
| 17 HUMAN RESOURCES | 204 GREENHOUSE |
| 18 VSN 12 OFFICES | 215 DATA PROCESSING CENTER |
| 19 BASEBALL FIELD and SEATING STAND | 217 EXTENDED CARE |
| 20 MOTOR POOL | 218 EMERGENCY GENERATOR FOR BUILDING 217 |
| 21 MAINTENANCE STORAGE | 219 COOLING TOWER FOR BUILDING 217 |
| 23 HOUSEKEEPING QUARTERS | 220 WAREHOUSE/SERVICE BUILDING |
| 24 HOUSEKEEPING QUARTERS | 221 RCF LONG TERM SPINAL CORD INJURY UNIT |
| 25 HOUSEKEEPING QUARTERS | 222 EMERGENCY GENERATOR BUILDING |
| 26 HOUSEKEEPING QUARTERS | 223 EMERGENCY GENERATOR BUILDING |
| 27 HOUSEKEEPING QUARTERS | 224 EMERGENCY GENERATOR BUILDING |
| 28 HOUSEKEEPING QUARTERS | 225 EMERGENCY GENERATOR BUILDING |
| 29 HOUSEKEEPING QUARTERS | 226 EMERGENCY GENERATOR BUILDING |
| 30 STORAGE | 227 EMERGENCY GENERATOR BUILDING |
| 31 PERSONNEL GARAGE | 228 PSYCHIATRY BLDG. |
| 32 PERSONNEL GARAGE | 229 RESEARCH BLDG. |
| 33 RADIATION LABORATORY | 230 OLD MRI BUILDING (OCCUPIED BY JOC CONTRACTORS.) |
| 34 GEORGE DILBOY MEMORIAL STATUE | 231 SALT STORAGE |
| 35 MAIN GATE HOUSE | 232 RONALD McDONALD HOUSE |
| 37 V. A. SUPPLY DEPOT | 300 TRAILER (OCCUPIED BY JOC CONTRACTORS.) |
| 39 INCINERATOR | |
| 42 FLAG POLE | |
| 45 CANTEN & POST OFFICE | |


DYNASTY GROUP SET MONUMENTS

MONUMENT #	NORTHING	EASTING	ELEVATION
110	1890770.463	1119468.899	620.838
111	1890852.192	1118861.401	623.375
112	1891852.222	1118865.768	624.126
118	1892308.880	1120512.390	0.000
119	1891457.421	1120564.834	0.000
120	1890322.410	1120477.620	622.497
122	1890814.962	1118430.740	623.205
124	1891438.211	1118882.394	624.166
127	1891608.007	1119127.196	623.030
128	1891615.623	1118827.142	623.980
131	1893294.784	1117832.490	623.841
21731	1891262.600	1118993.800	624.835
21860	1891328.380	1119093.510	624.698
21861	1891306.360	1119093.980	624.666
21862	1891402.550	1119091.220	624.620
21863	1891404.360	1119090.450	624.670
21939	1891258.780	1118938.800	624.797
21940	1891258.060	1118937.050	624.839
21956	1891308.500	1118908.280	624.644
22033	1892548.970	1118345.450	625.600

CARDNO SET MONUMENTS

MONUMENT #	NORTHING	EASTING	ELEVATION	TYPE
1	1889932.069	1118700.057	621.797	REBAR & CAP
5	1893083.769	1117821.767	624.357	REBAR & CAP
6	1893072.319	1118231.587	623.774	MAG NAIL & DISK
7	1893113.540	1118627.995	625.484	REBAR & CAP
8	1893044.980	1119029.132	624.464	REBAR & CAP
11	1891828.142	1119143.894	623.933	CUT "X"
12	1891595.461	1119453.990	621.235	REBAR & CAP
300	1891615.399	1118216.434	624.416	MAG NAIL & DISK
301	1891061.885	1117861.658	624.671	MAG NAIL & DISK
305	1892278.873	1118581.041	625.084	CUT "X"
307	1892752.025	1118362.079	624.384	REBAR & CAP
311	1892164.762	1118859.404	624.225	REBAR & CAP
312	1891865.384	1118855.689	624.254	CUT "X"
313	1892145.575	1119144.070	623.760	REBAR & CAP
314	1892159.035	1119366.770	623.697	REBAR & CAP
315	1891890.990	1119383.762	622.629	MAG NAIL & DISK
316	1891883.037	1119204.353	623.263	MAG NAIL & DISK
317	1891616.131	1118158.448	624.707	REBAR & CAP
323	1889375.061	1119602.145	620.233	REBAR & CAP
324	1891083.906	1118319.915	624.634	REBAR & CAP
327	1889948.952	1120460.309	620.964	MAG NAIL & DISK
328	1889247.406	1120500.892	622.284	MAG NAIL & DISK
329	1889051.852	1120206.284	622.571	REBAR & CAP
330	1888885.591	1120146.995	622.853	MAG NAIL & DISK
331	1892525.645	1118150.136	625.061	REBAR & CAP
332	1892106.965	1118166.251	624.537	MAG NAIL & DISK
334	1890272.296	1117907.572	625.055	REBAR & CAP
335	1892483.828	1119248.340	623.658	REBAR & CAP
336	1891420.677	1117845.257	624.676	CUT "X"
337	1890364.637	1119268.604	621.198	CUT "X"
338	1890091.987	1119262.163	621.554	MAG NAIL & DISK
339	1890811.124	1118417.084	622.932	MAG NAIL & DISK



three inches = one foot
 one and one-half inches = one foot
 one inch = one foot
 three-quarters inch = one foot
 one-half inch = one foot
 three-eighths inch = one foot
 one-quarter inch = one foot
 one-eighth inch = one foot

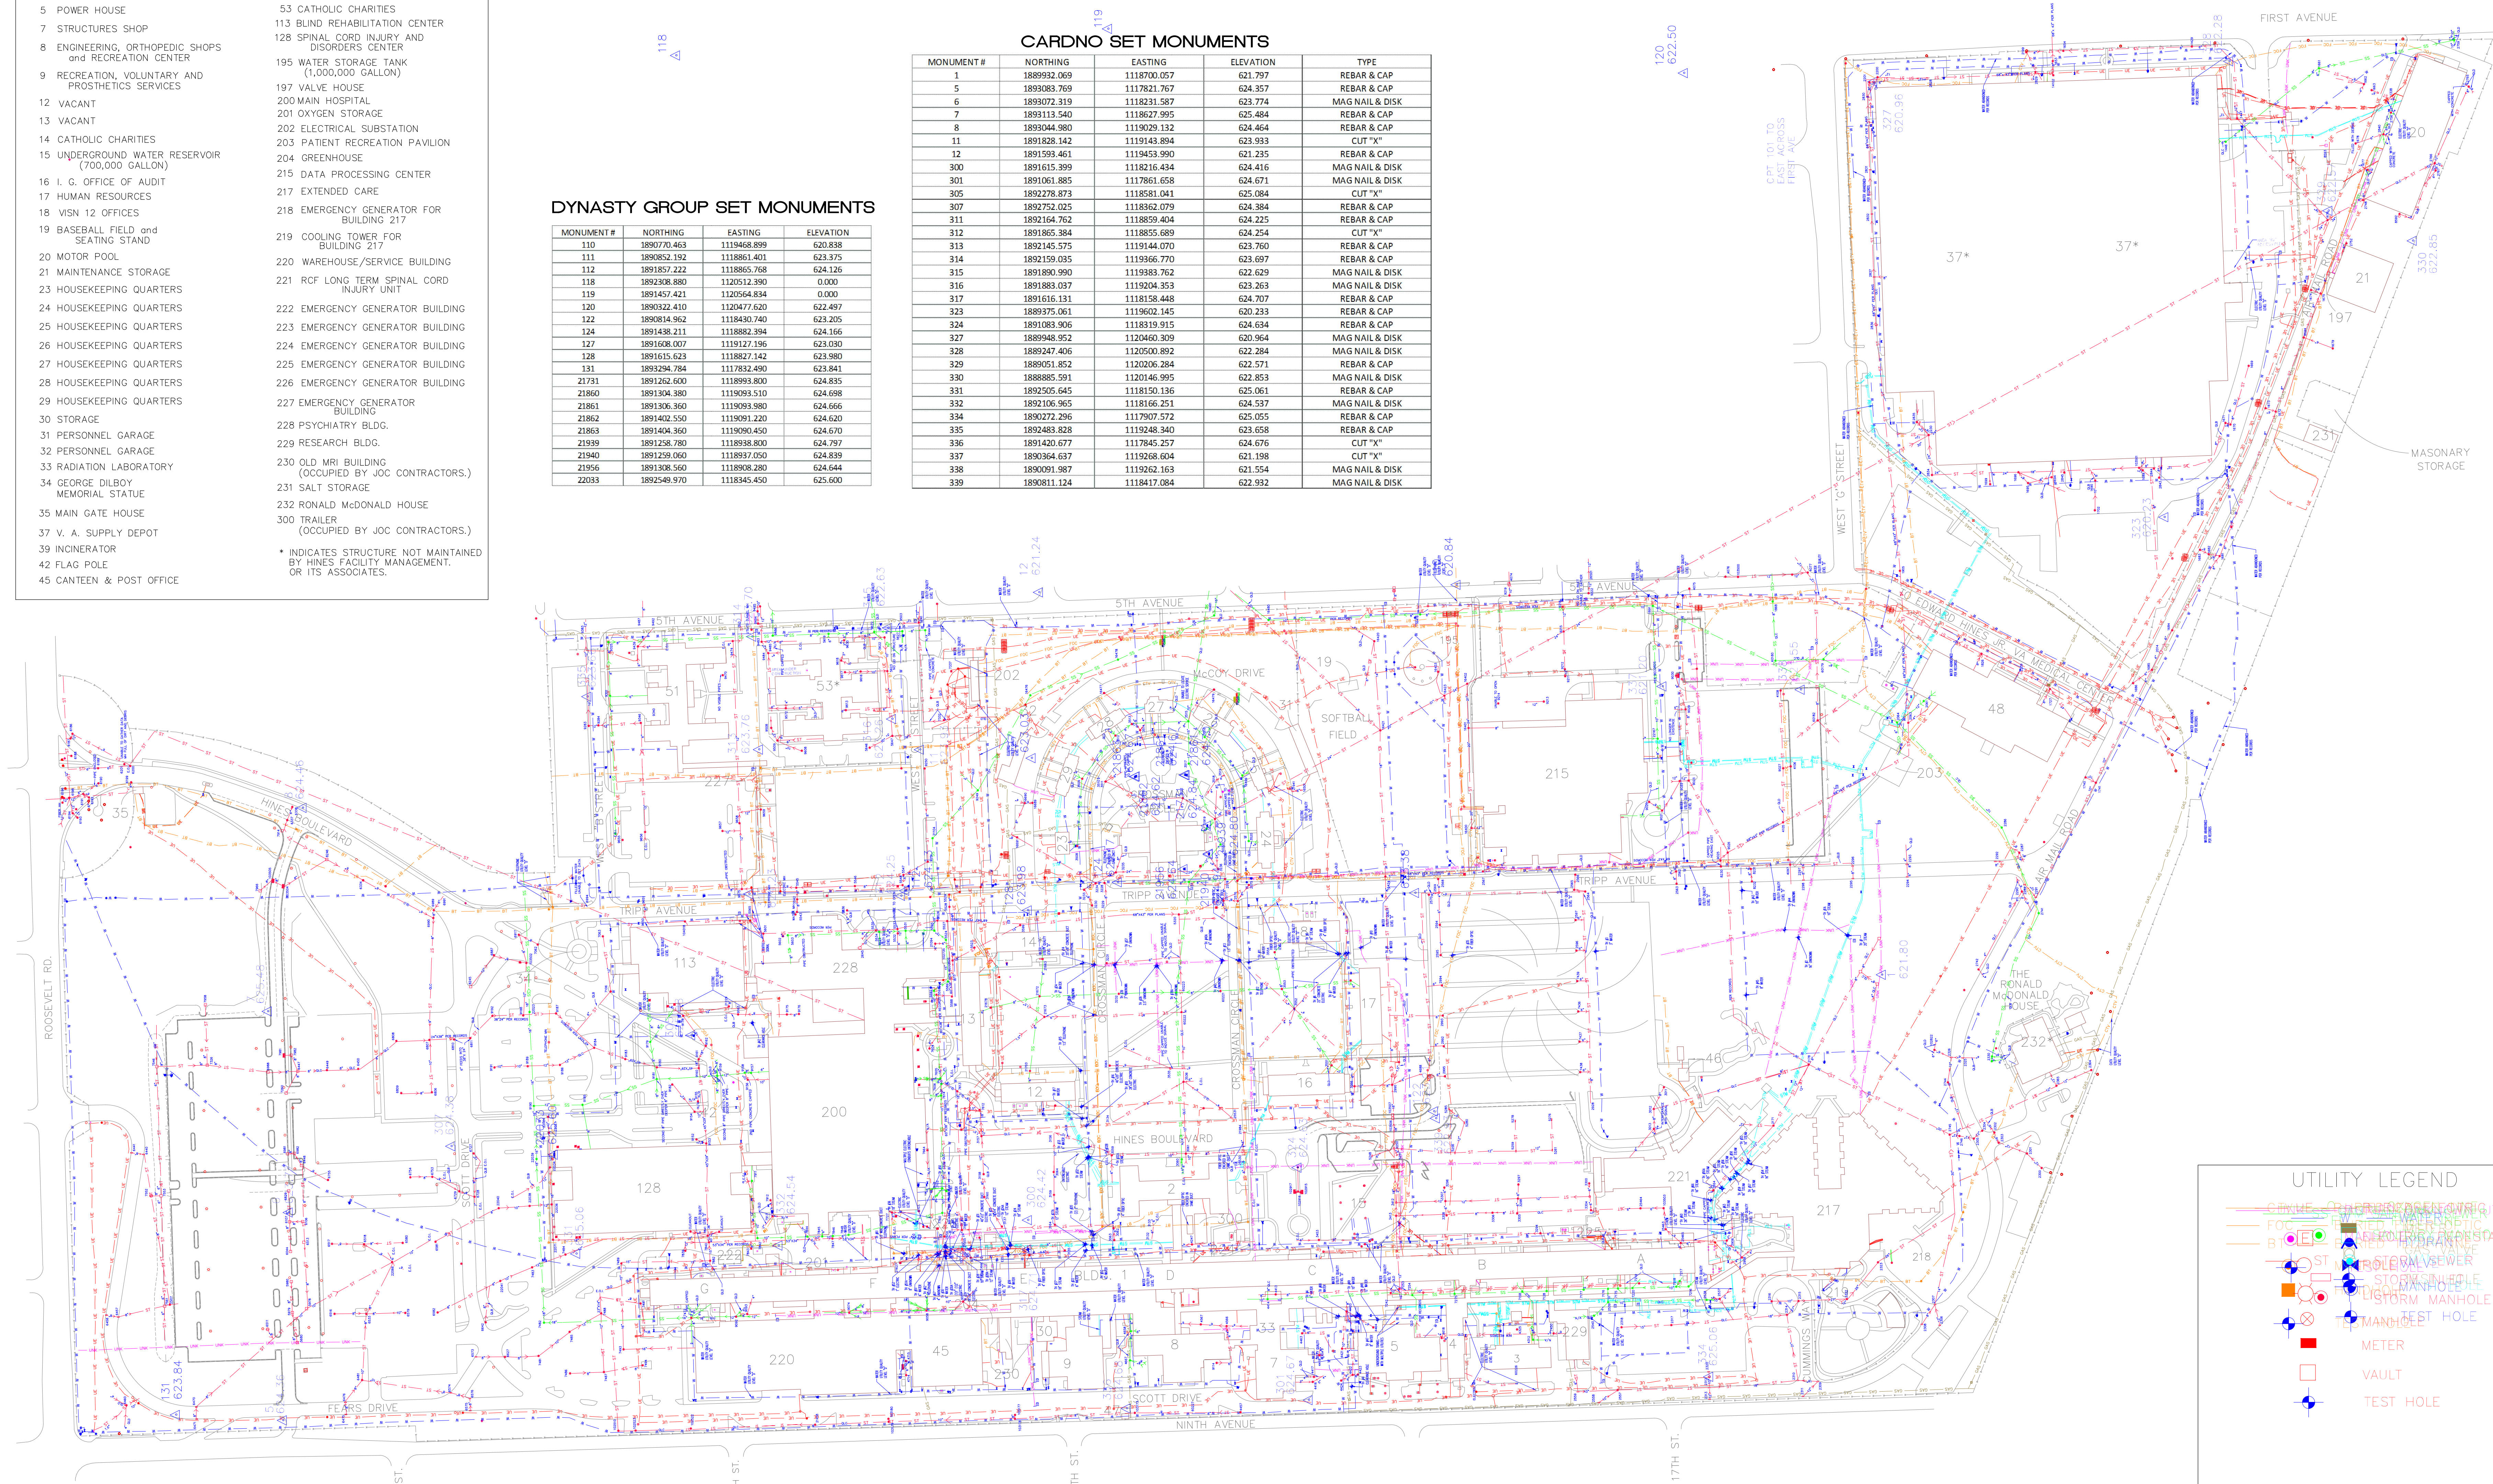

UTILITIES SHOWN QUALITY LEVEL "B" UNLESS NOTED OTHERWISE.
 STORM SEWERS SHOWN QUALITY LEVEL "C" UNLESS NOTED OTHERWISE.
 SANITARY SEWERS SHOWN QUALITY LEVEL "C" UNLESS NOTED OTHERWISE.

UTILITY LEGEND

- CIVIL ENGINEERING UTILITY
- FOCUS ELECTRICAL UTILITY
- B. TELEPHONE UTILITY
- ST. WATER MAIN
- ST. SEWER
- ST. STORM SEWER
- ST. GAS
- ST. CABLE
- ST. FIBER OPTIC CABLE
- ST. AIR FORCE
- ST. METER
- ST. MANHOLE
- ST. TEST HOLE
- ST. VAULT
- ST. TEST HOLE

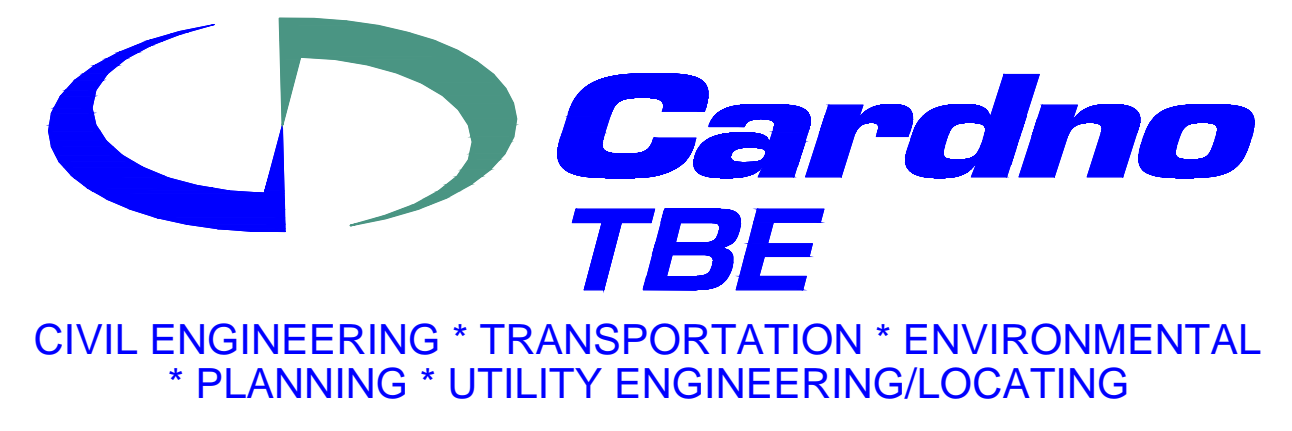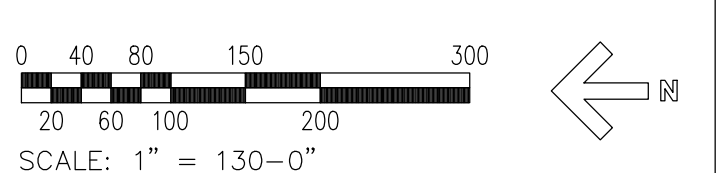

QUALITY LEVEL "D" - INFORMATION DERIVED FROM EXISTING RECORDS AND/OR ORAL RECOLLECTIONS.
 QUALITY LEVEL "C" - INFORMATION OBTAINED BY SURVEYING AND PLOTTING VISIBLE ABOVE-GROUND UTILITY FEATURES AND BY USING PROFESSIONAL JUDGMENT IN CORRELATING THIS INFORMATION TO QUALITY LEVEL "D" INFORMATION.
 QUALITY LEVEL "B" - INFORMATION OBTAINED THROUGH THE APPLICATION OF APPROPRIATE SURFACE GEOPHYSICAL METHODS TO DETERMINE THE EXISTENCE AND APPROXIMATE HORIZONTAL POSITION OF SUBSURFACE UTILITIES. THIS INFORMATION IS SURVEYED TO PROJECT TOLERANCES.
 QUALITY LEVEL "A" - PRECISE HORIZONTAL AND VERTICAL LOCATION OF UTILITIES OBTAINED BY THE ACTUAL EXPOSURE AND SUBSEQUENT MEASUREMENT OF SUBSURFACE UTILITIES AT A SPECIFIC POINT. DIAMETERS SHOWN ARE VERIFIED VISUALLY AND MAY NOT BE EXACT.

Project Title		Date	
SUBSURFACE UTILITY PLAN		12/08/11	
Project No.		Drawing No.	
Building No.	Checked	Drawn	Dwg. Of
Grounds			
Location		Date	
V.A. HOSPITAL, HINES, IL			

Revisions

Office of Facilities

Department of Veterans Affairs