



② NORTH ELEVATION - SOIL NAILING
1/8" = 1'-0"

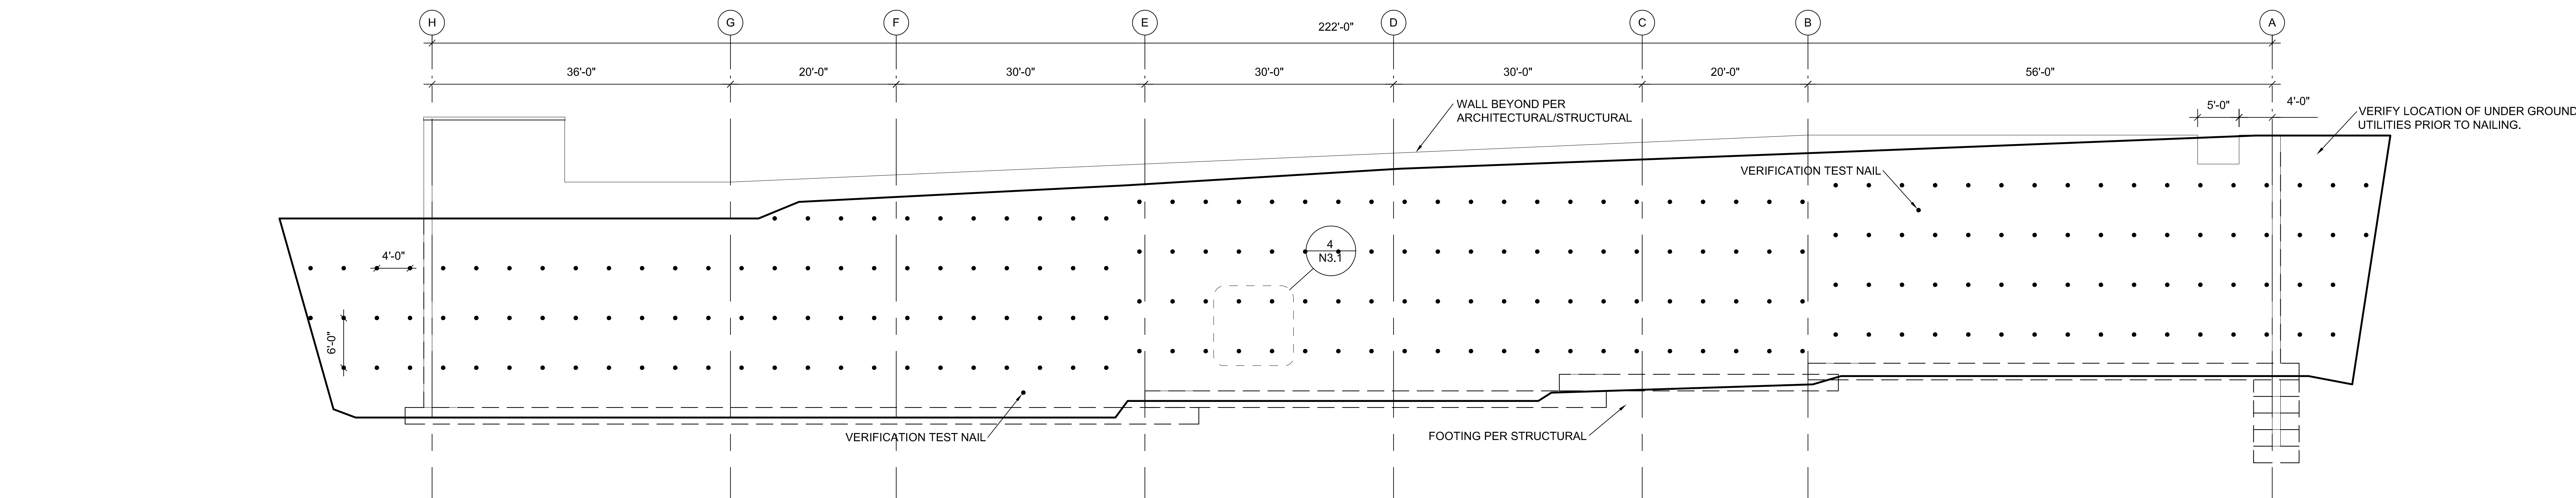

No.	Description	Date
2	ADDENDUM #2	12/28/2016
REVISIONS		DATE

408 E. Parkcenter Blvd, Suite 205 Boise, Idaho 83706

 

DRAWING TITLE
SOIL NAILING ELEVATIONS

APPROVED: CHIEF OF FACILITY MANAGEMENT SERVICE

APPROVED: MEDICAL CENTER DIRECTOR

DWG 54 OF 126

DEPARTMENT OF VETERANS AFFAIRS