



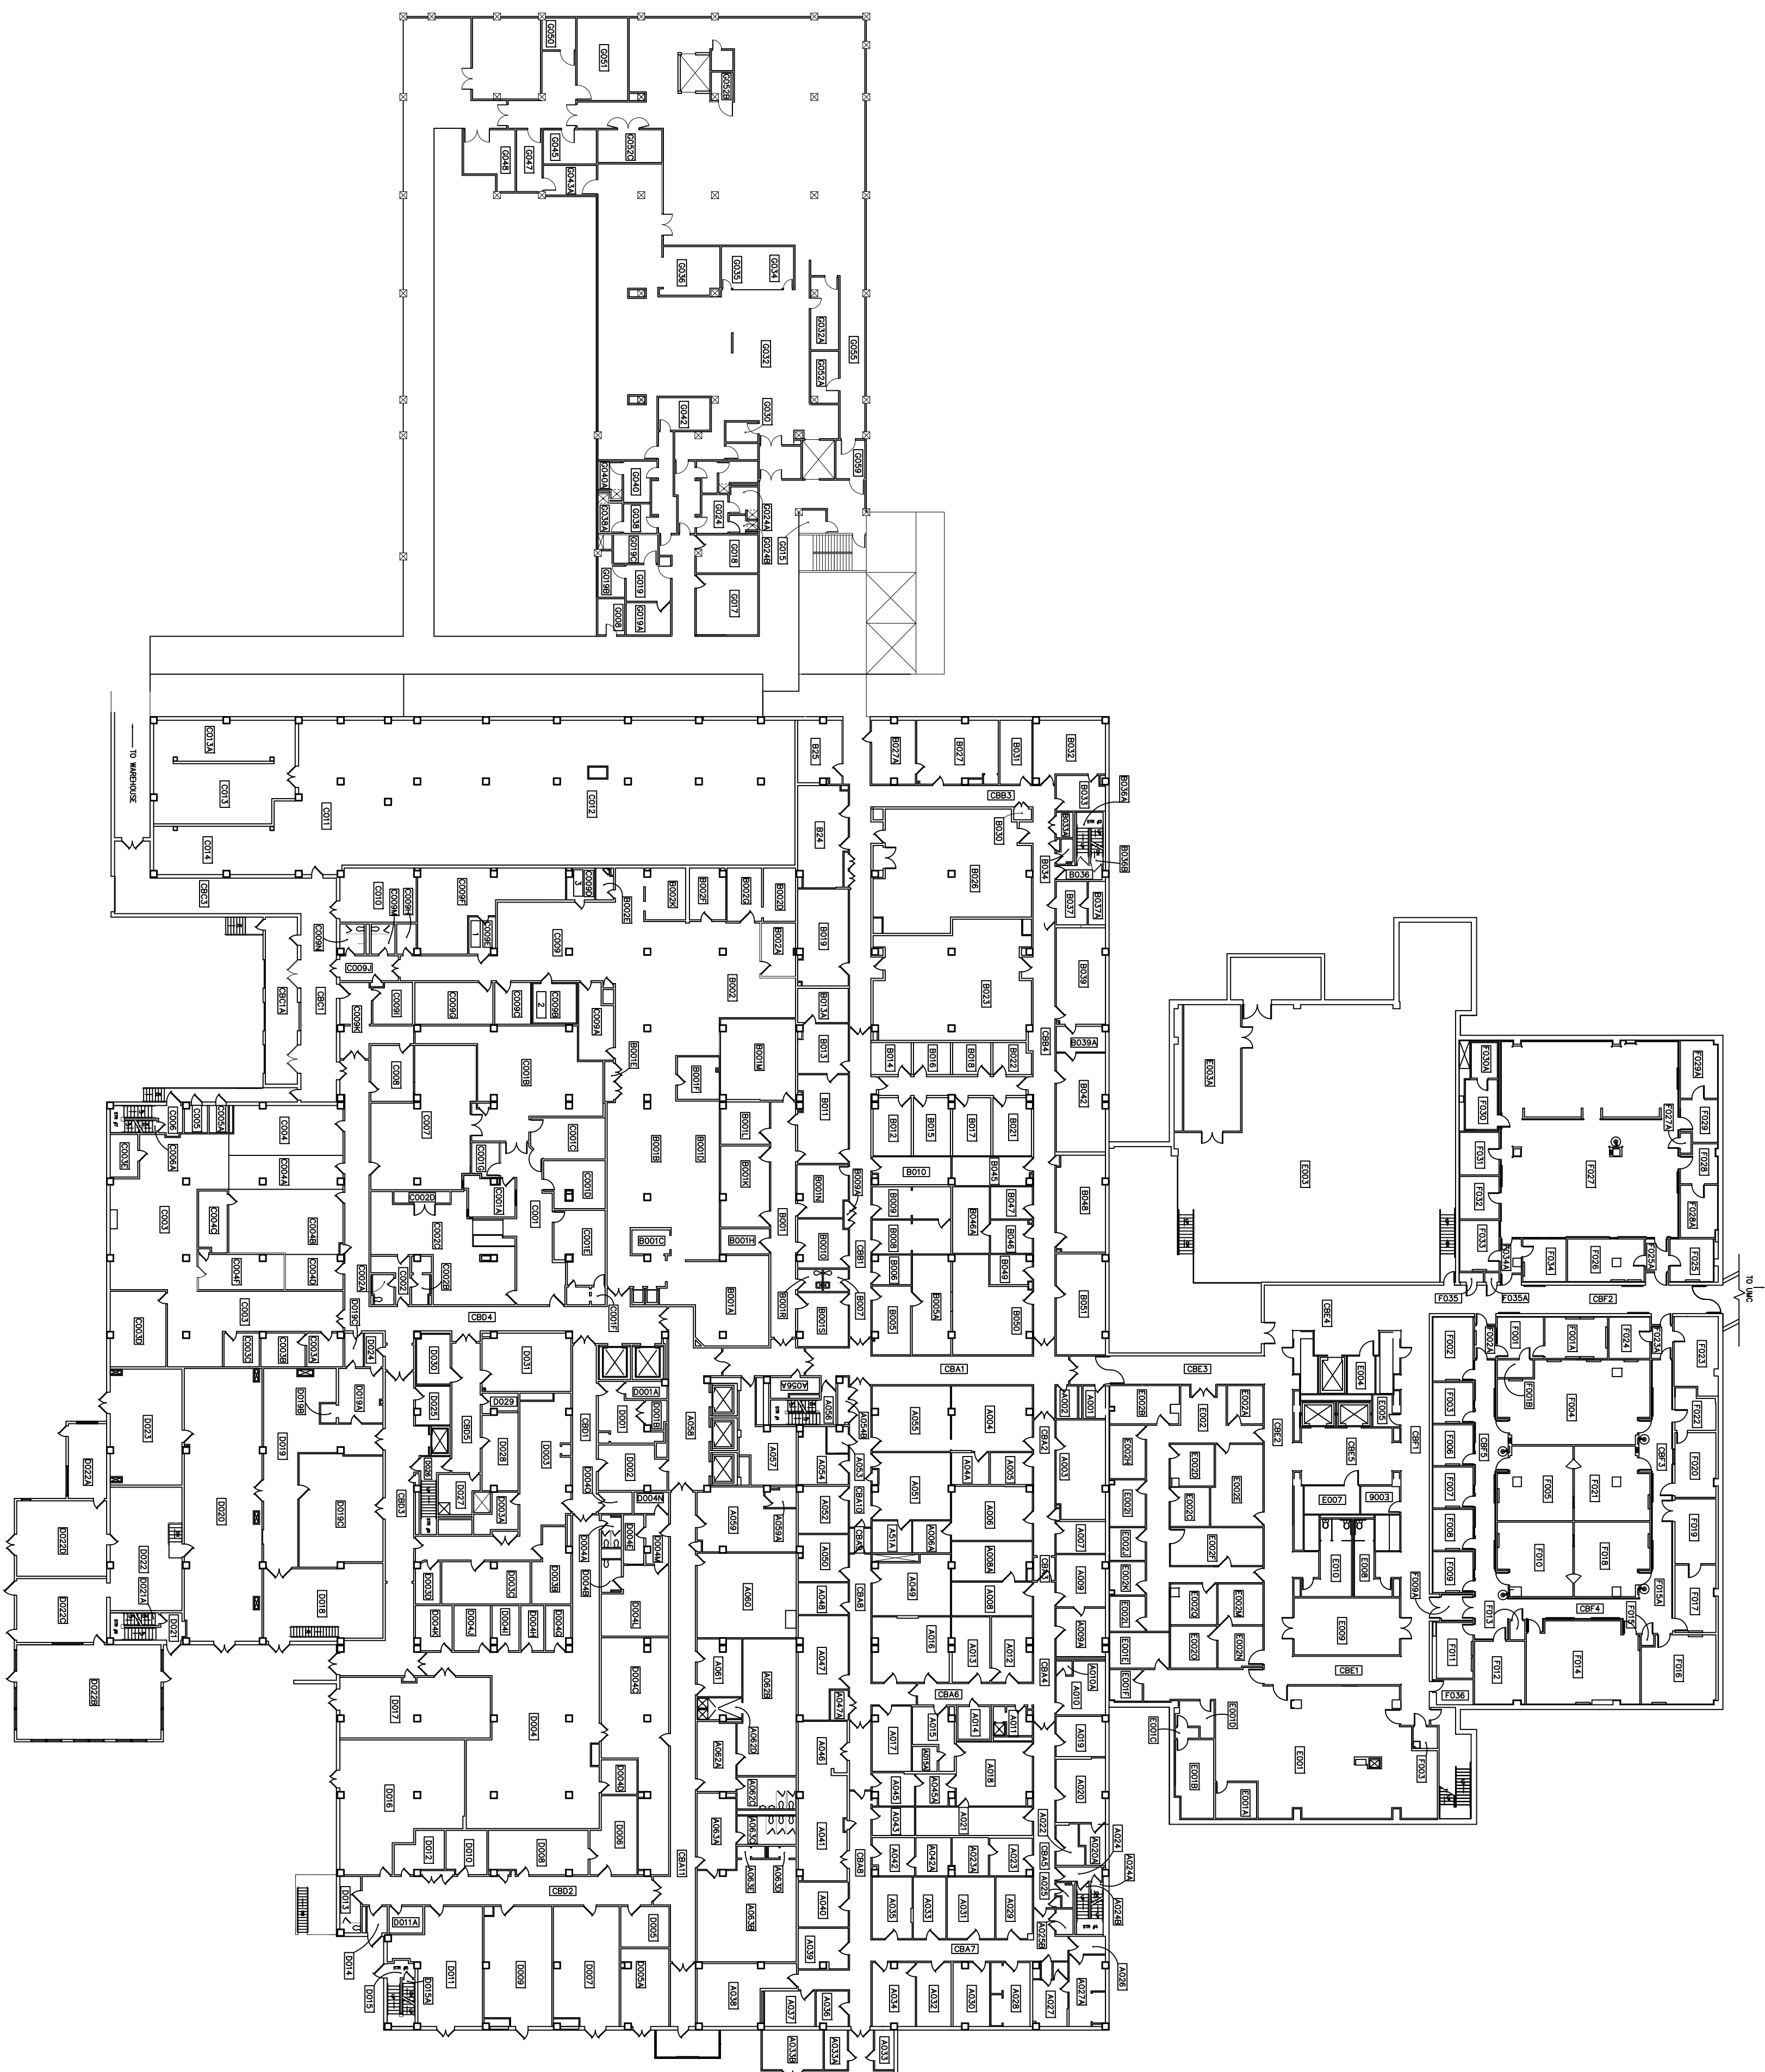

## BASEMENT FLOOR PLAN



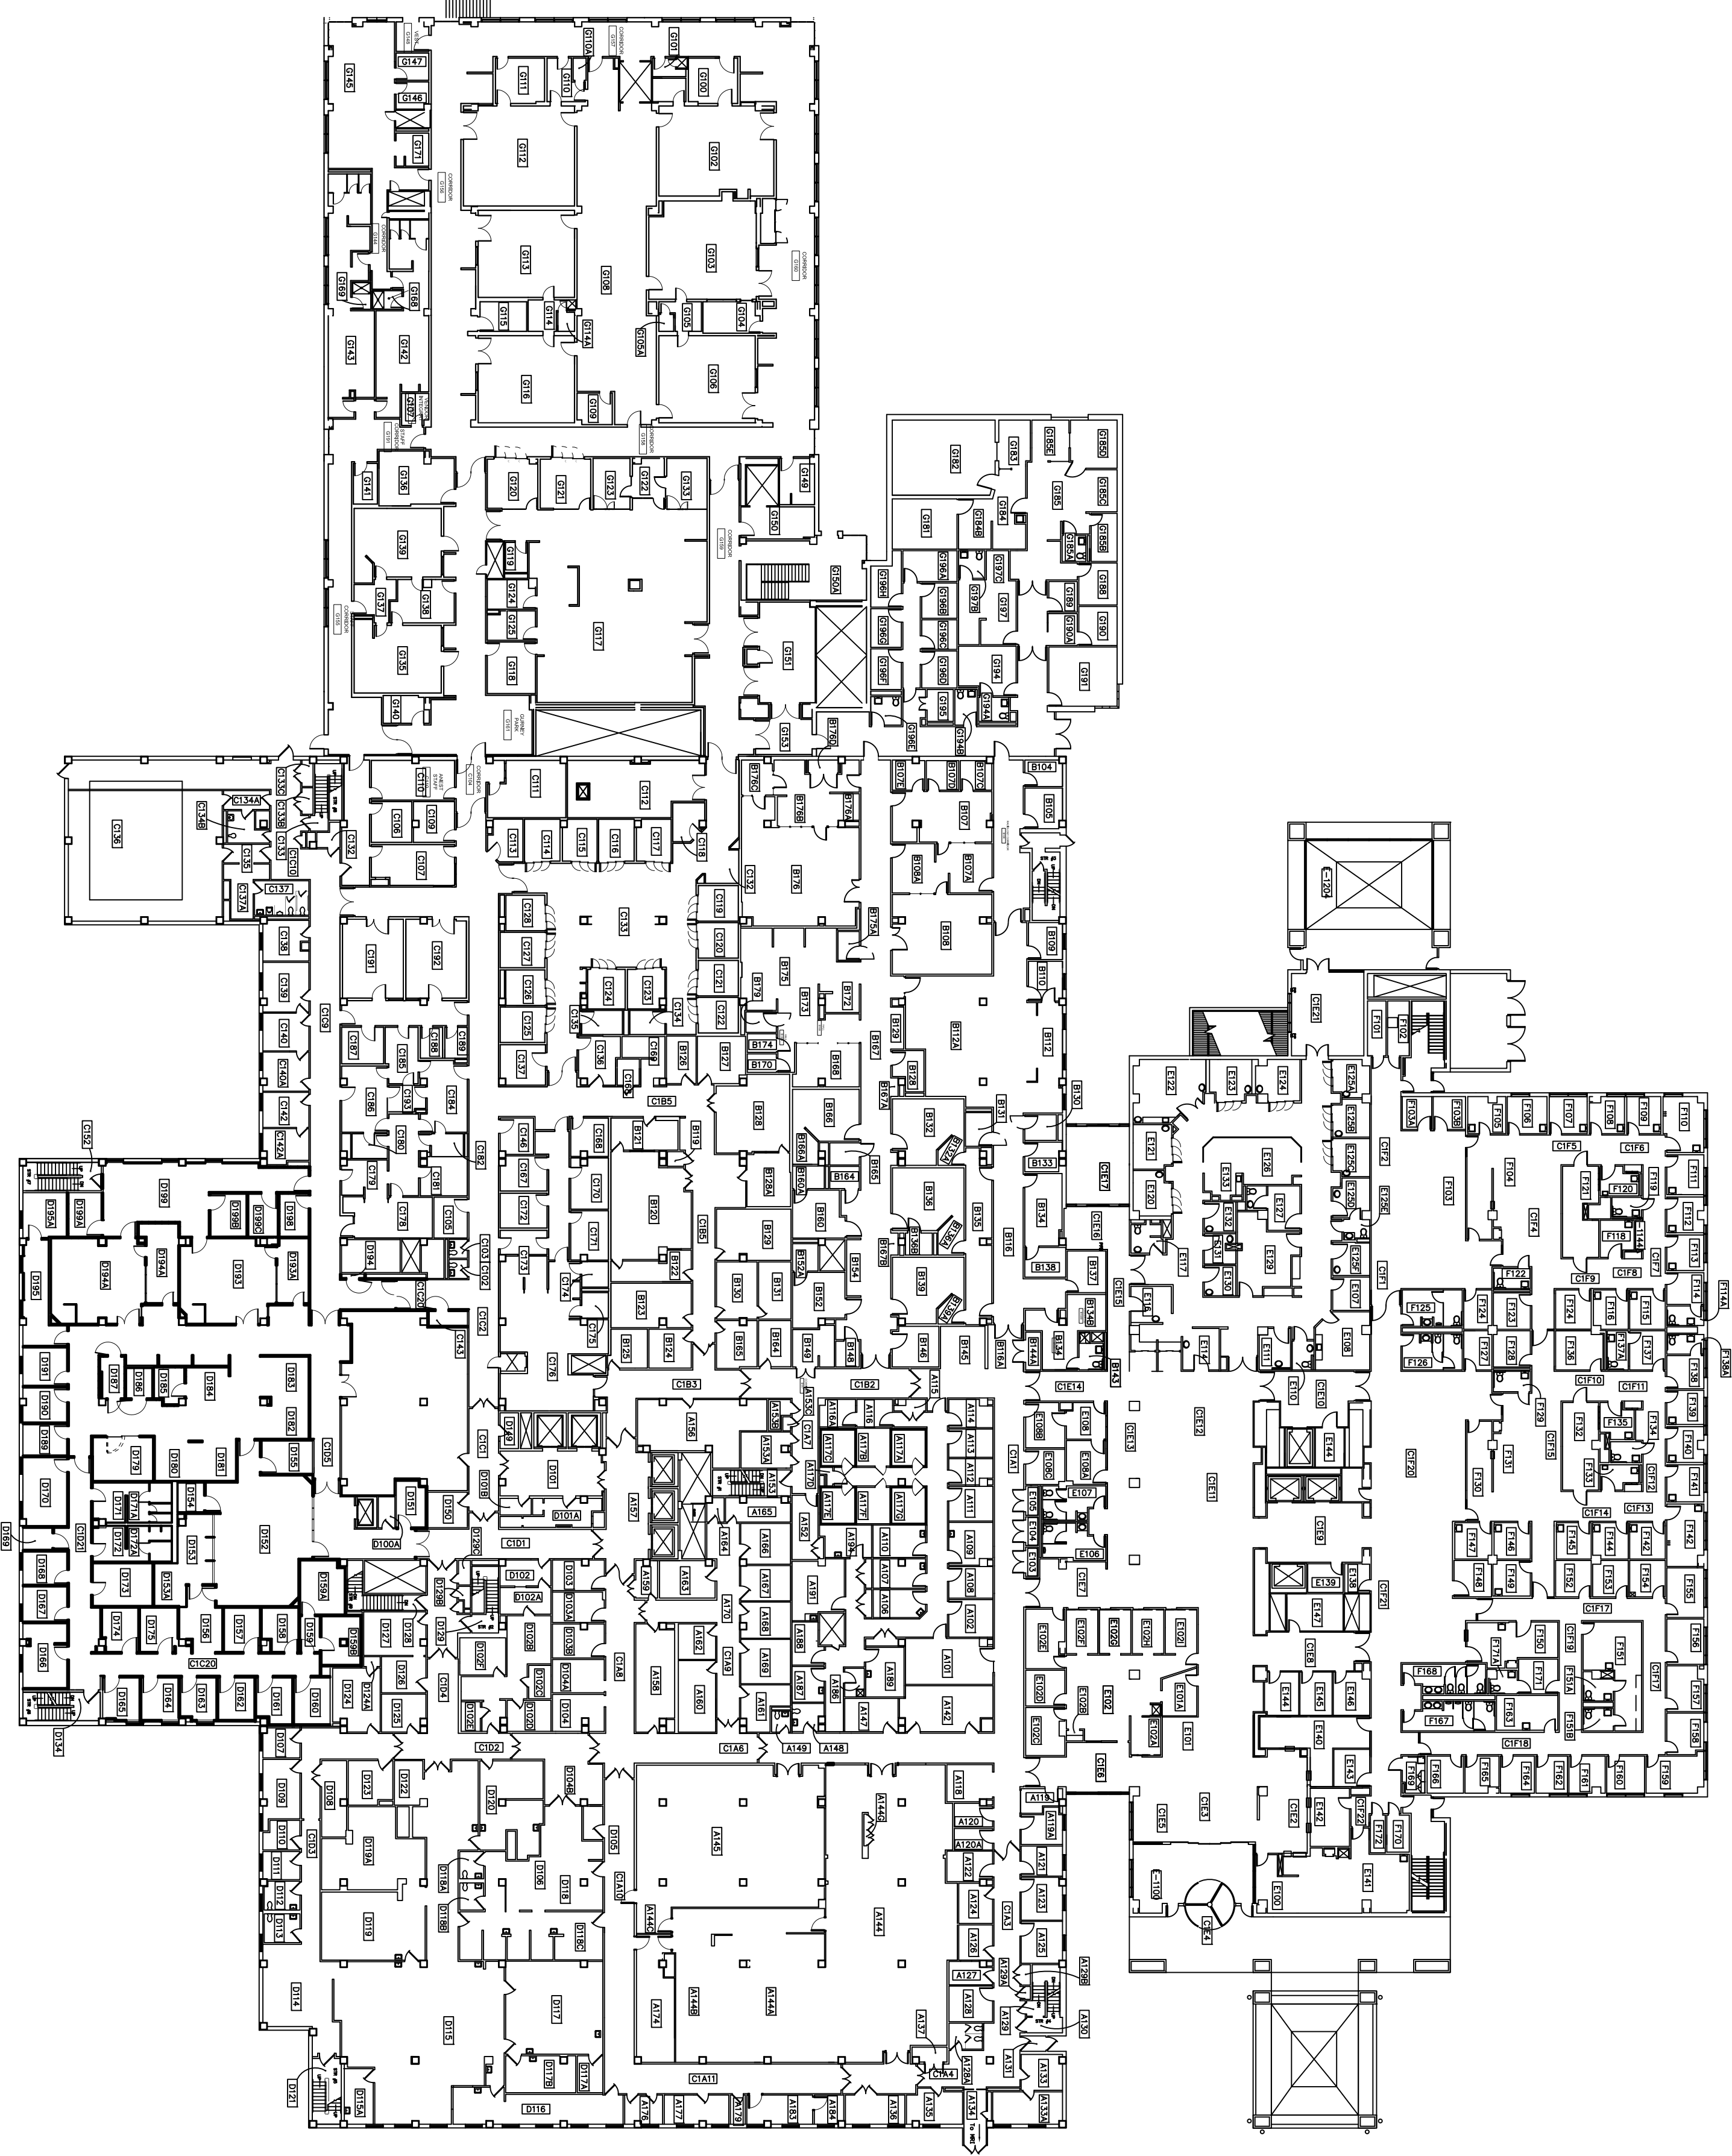



N  
FIRST FLOOR PLAN

SCALE: 1/16" = 1'-0"





# SECOND FLOOR PLAN

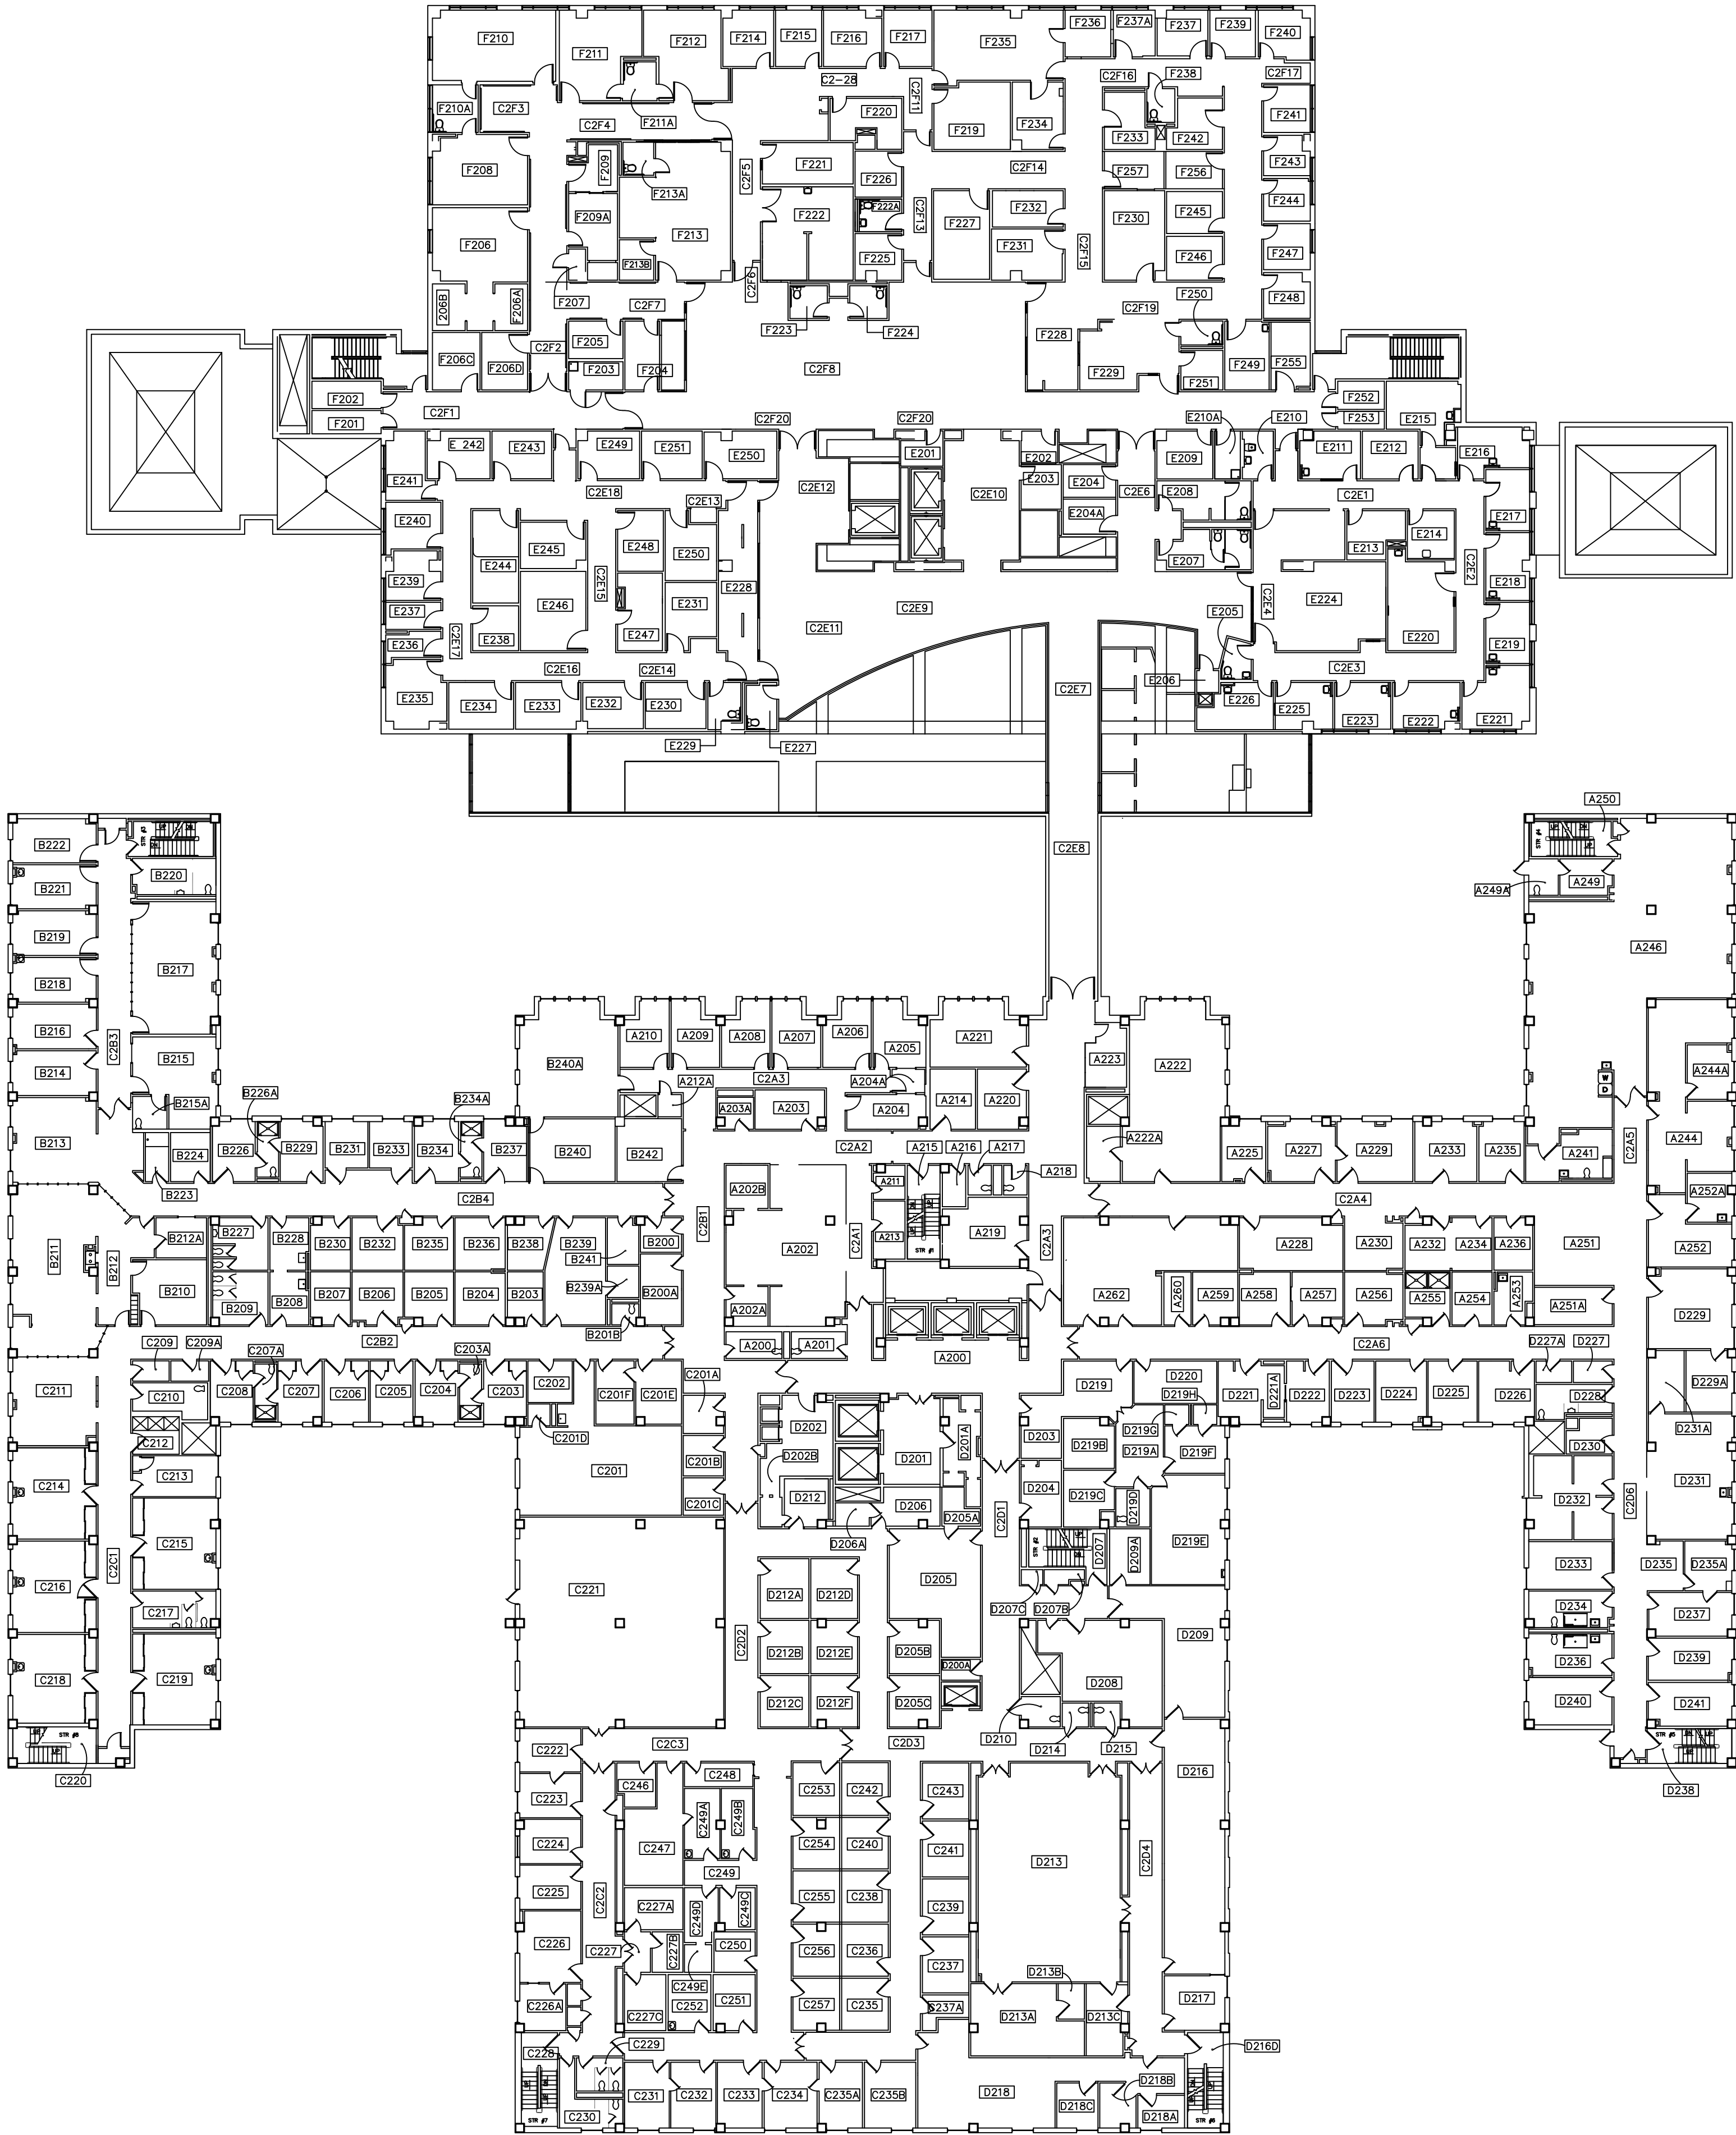

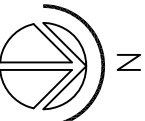


# THIRD FLOOR PLAN

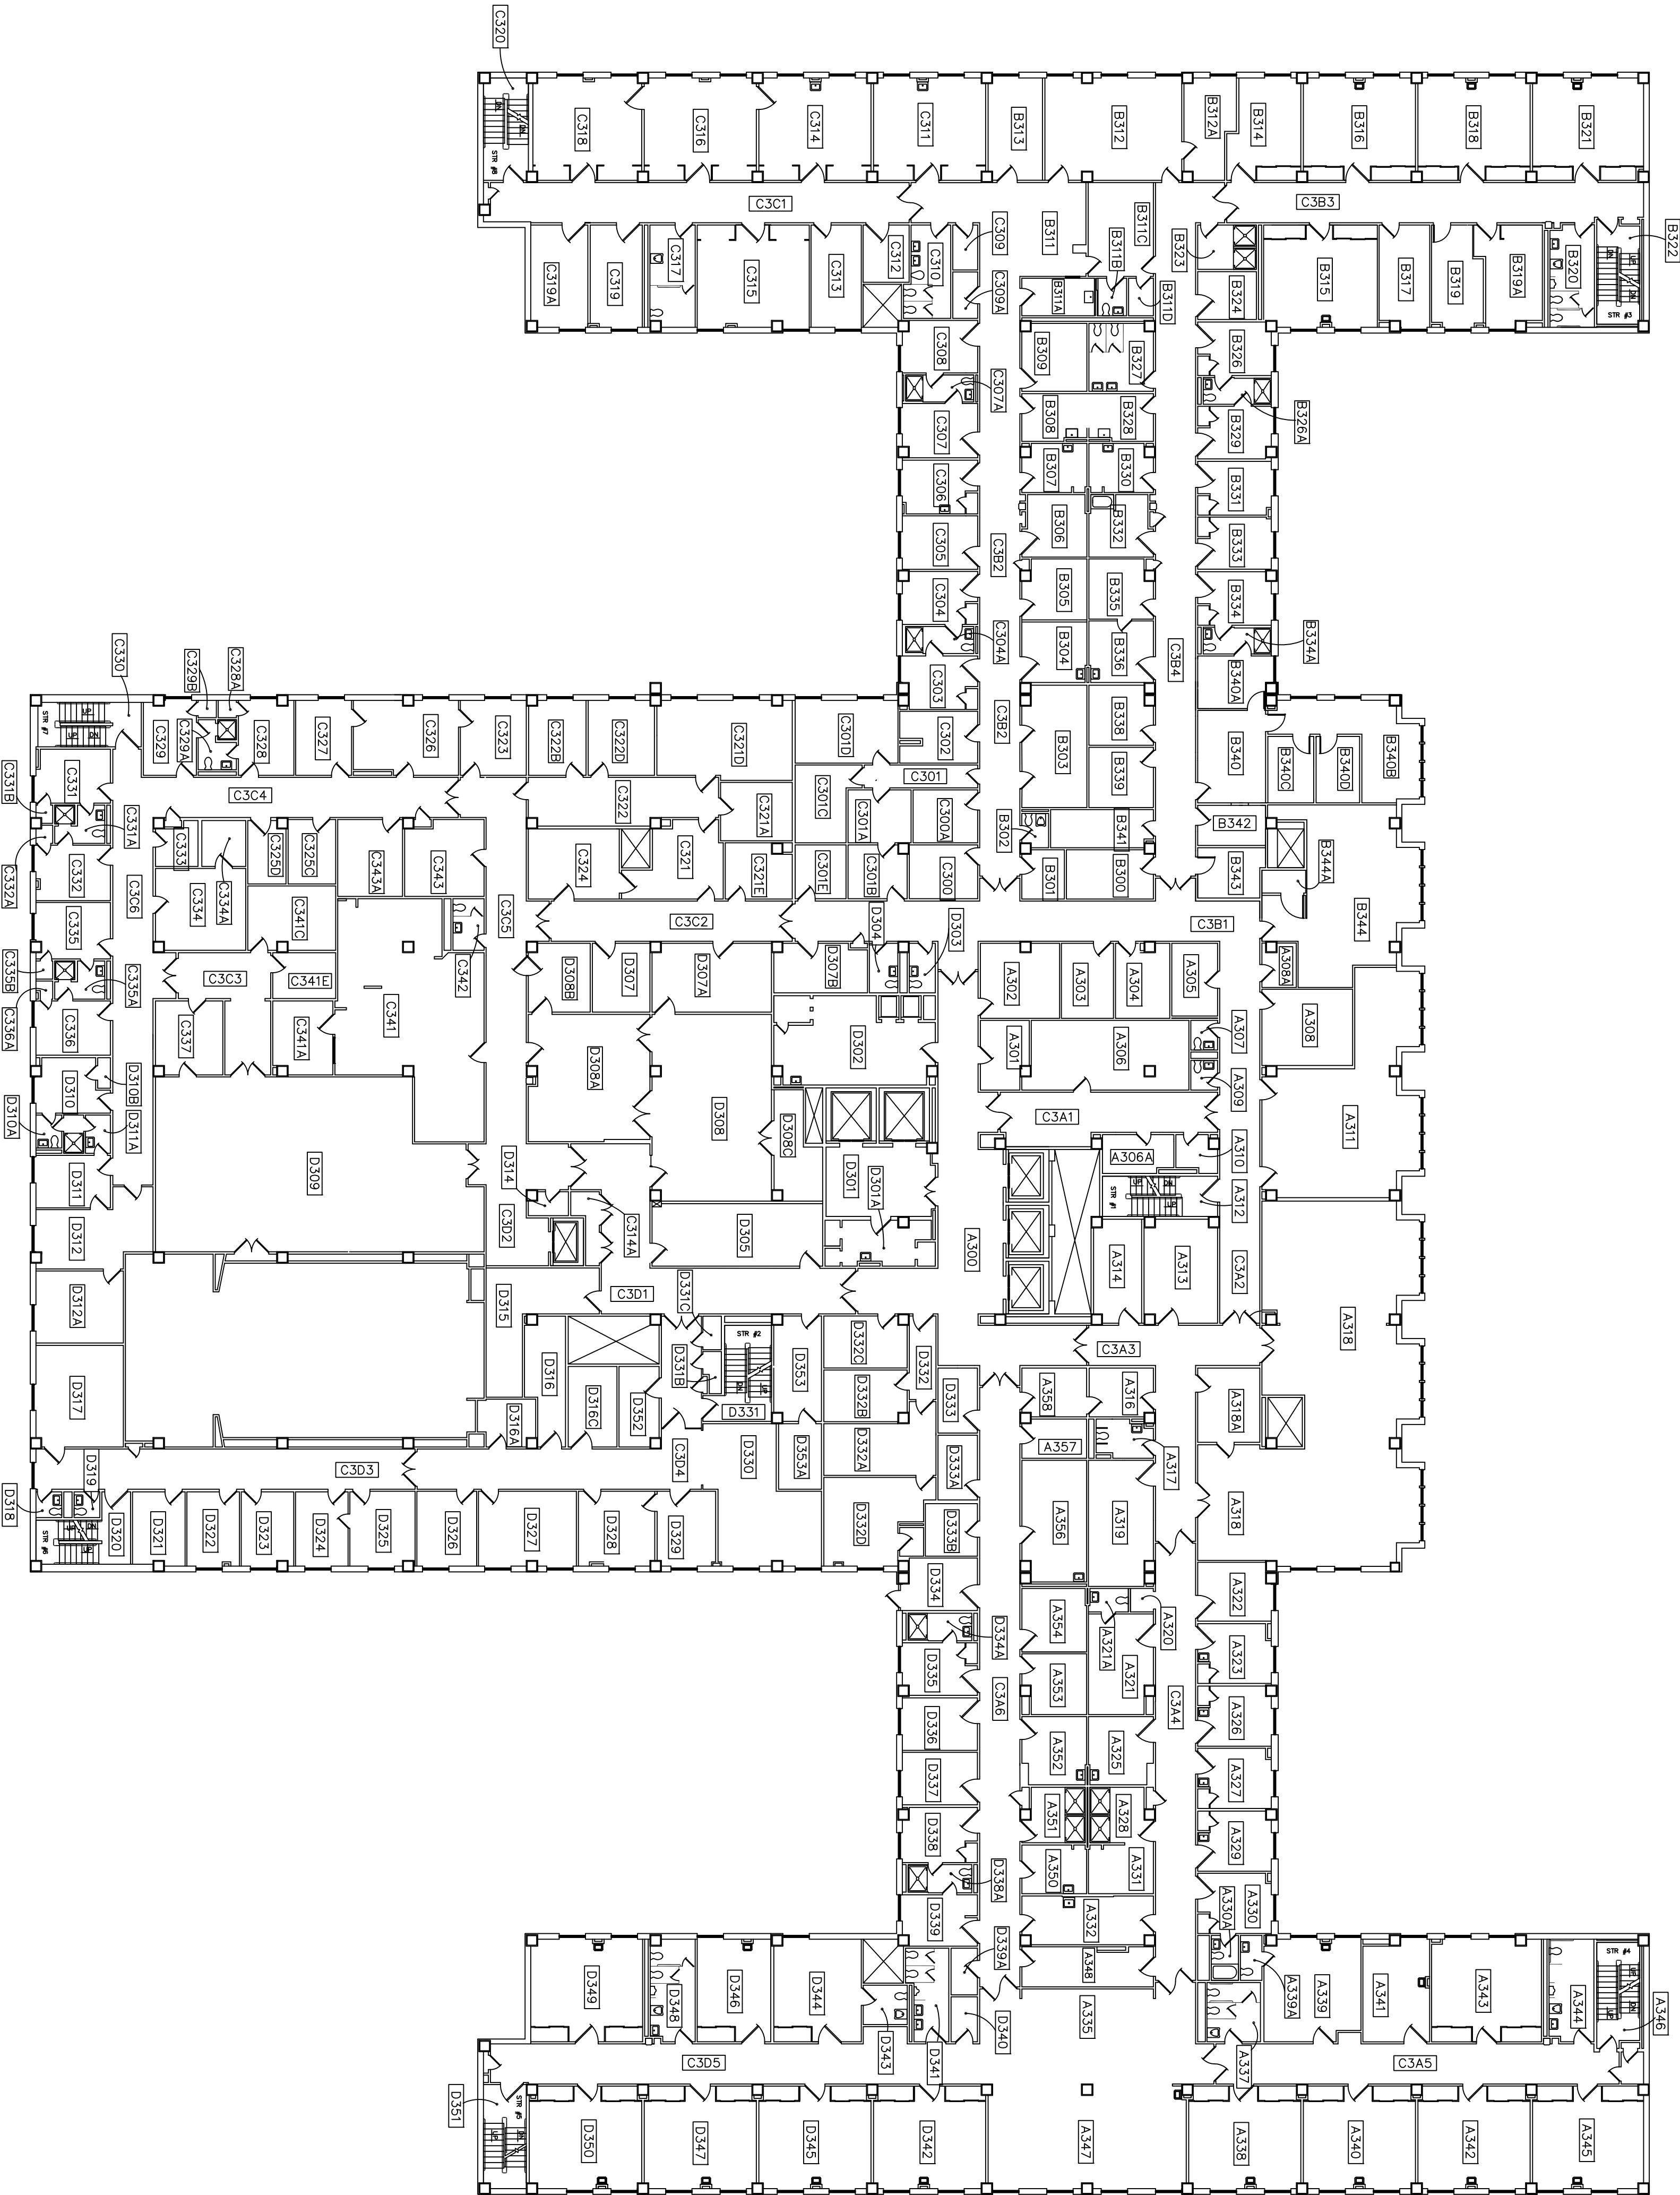


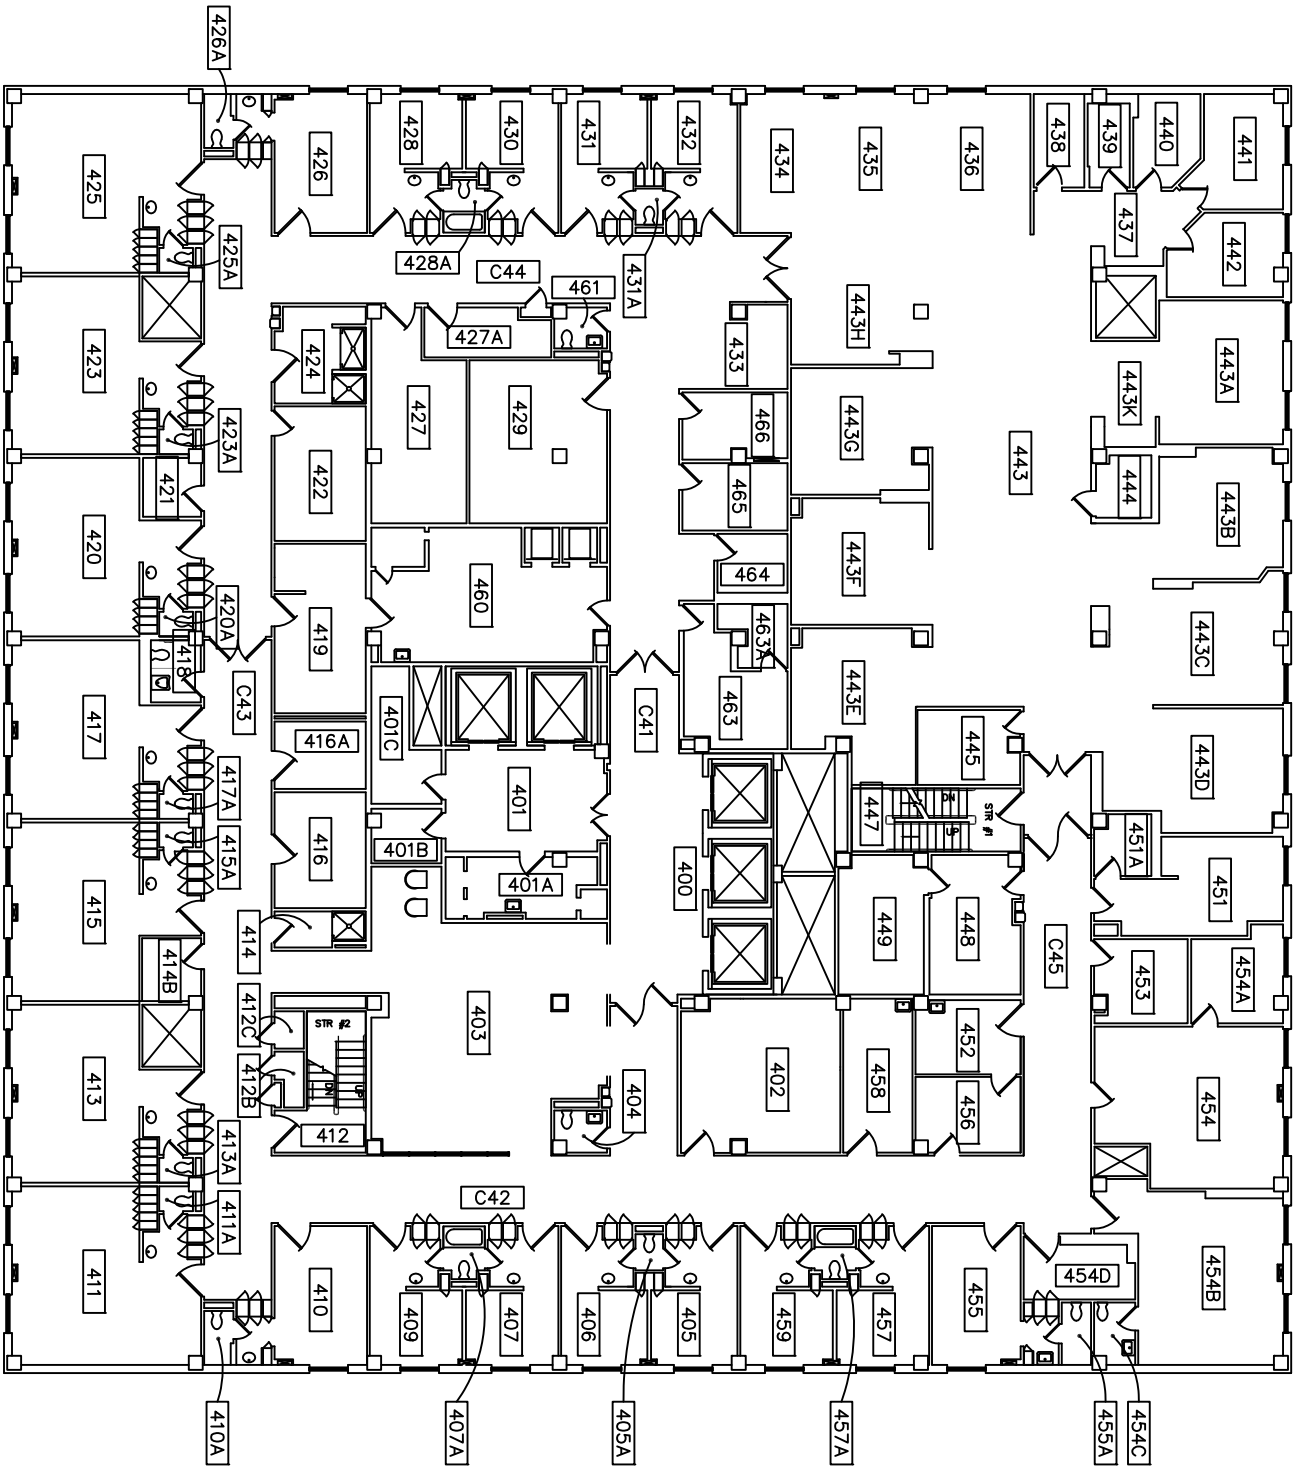

FOURTH FLOOR PLAN

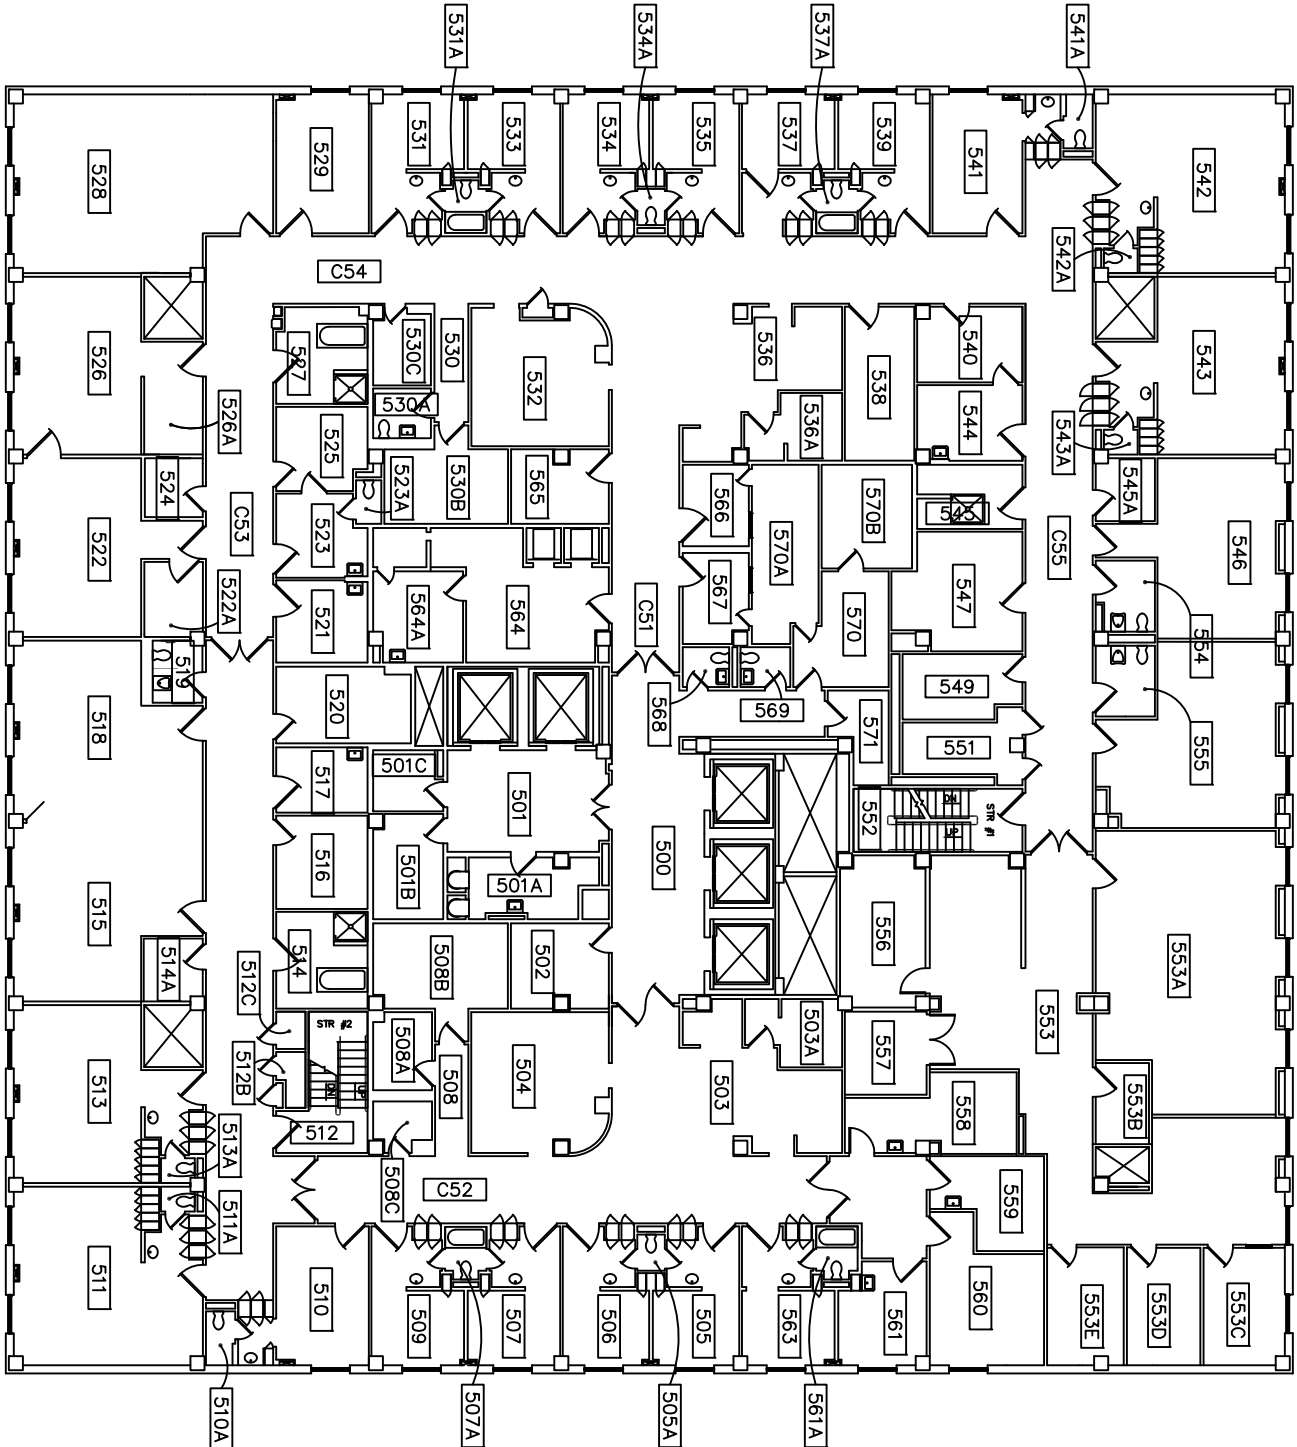

FIFTH FLOOR PLAN

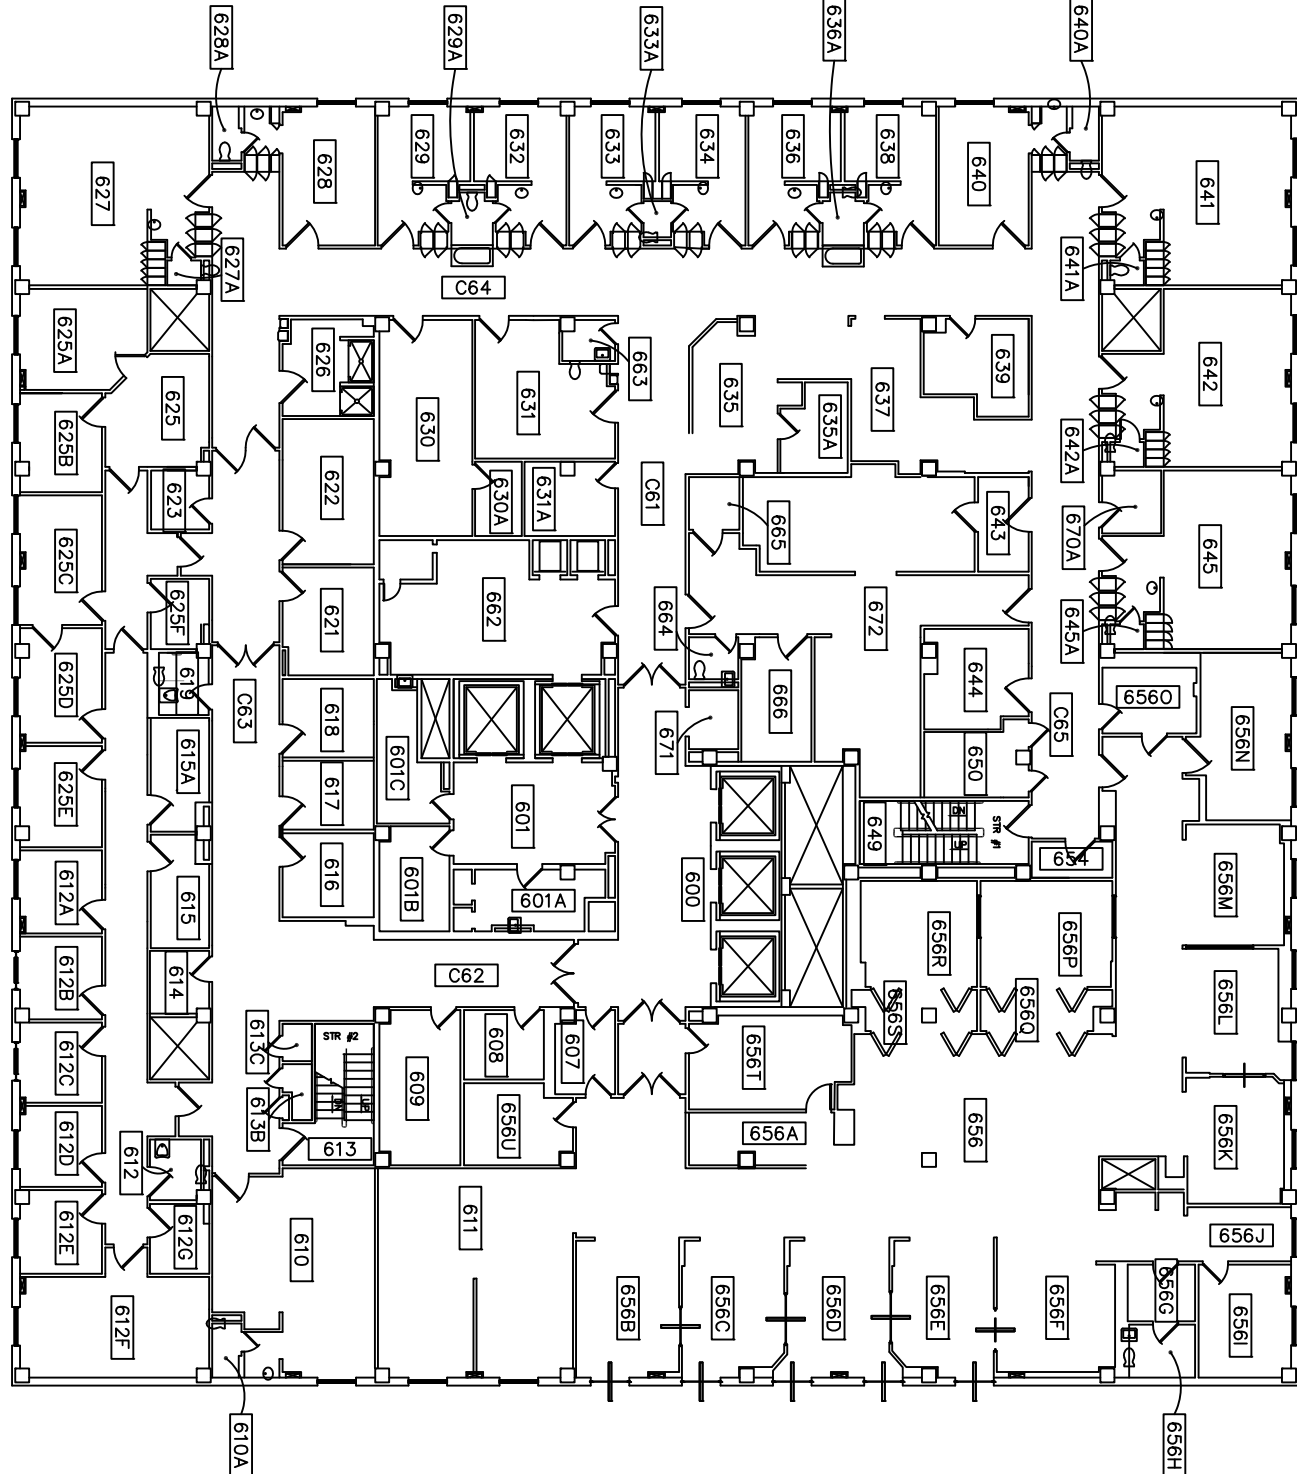

SIXTH FLOOR PLAN