


100% FOR  
CONSTRUCTION

0' 6" 1' 2' 3' 4'  
SCALE: 3/4"=1'-0"



Tennessee Valley Healthcare System

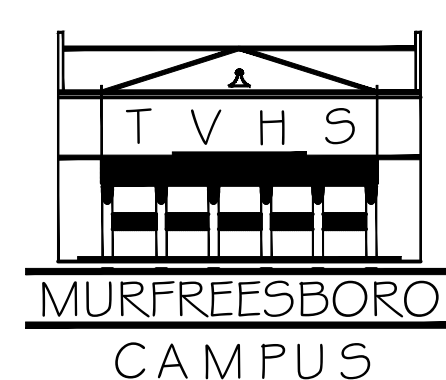


Project Title :	REVITALIZATION OF ENGINEERING & SUPPORT BUILDINGS
Drawing Title :	WALL SECTIONS
Approved By :	
Approved By :	Location : MURFREESBORO, TENNESSEE
Building Number :	Checked By : DN
Drawn By : SJ	


Date :	02-16-2016
Project No. :	626A4-15-104
DRAWING NO. :	A351
Dwg. Of	

Department of  
Veterans Affairs




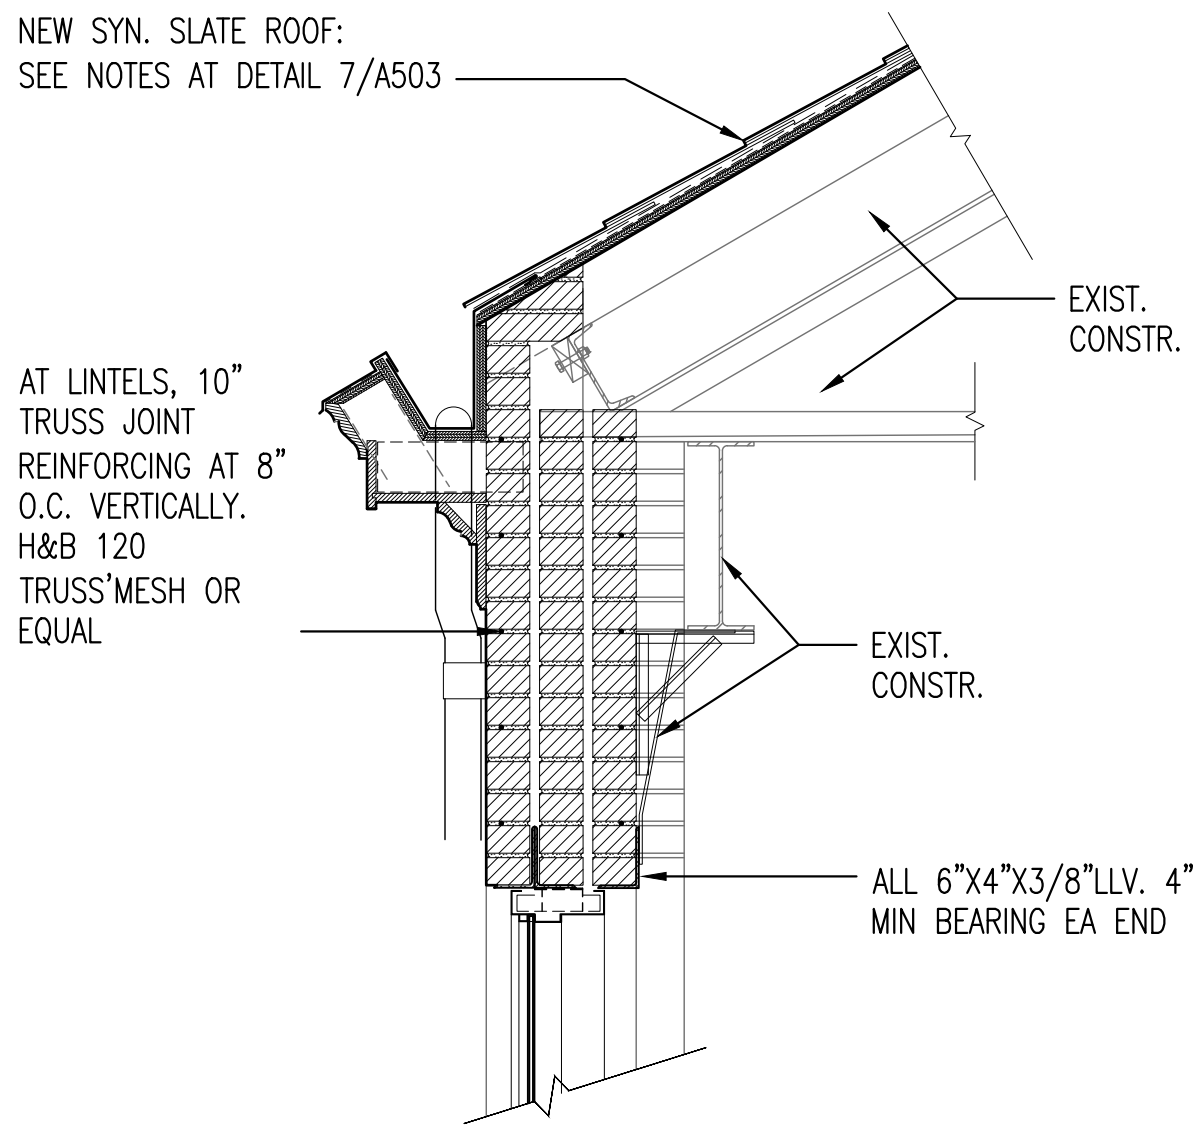


**3 BUILDING 15 MASONRY INFILL ABV. OH. DOORS**  
A352 3/4" = 1'-0"

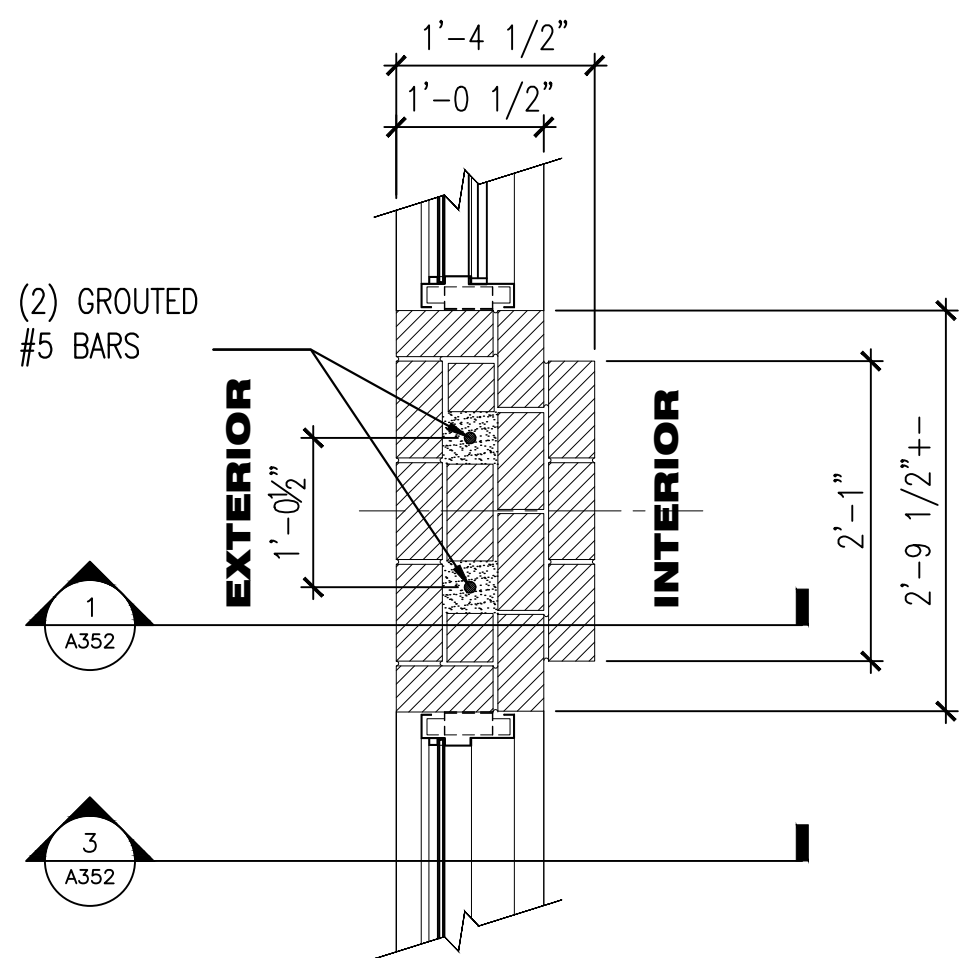


**2 BUILDING 15 MASONRY PILASTER PLAN DETAIL**  
A352 3/4" = 1'-0"

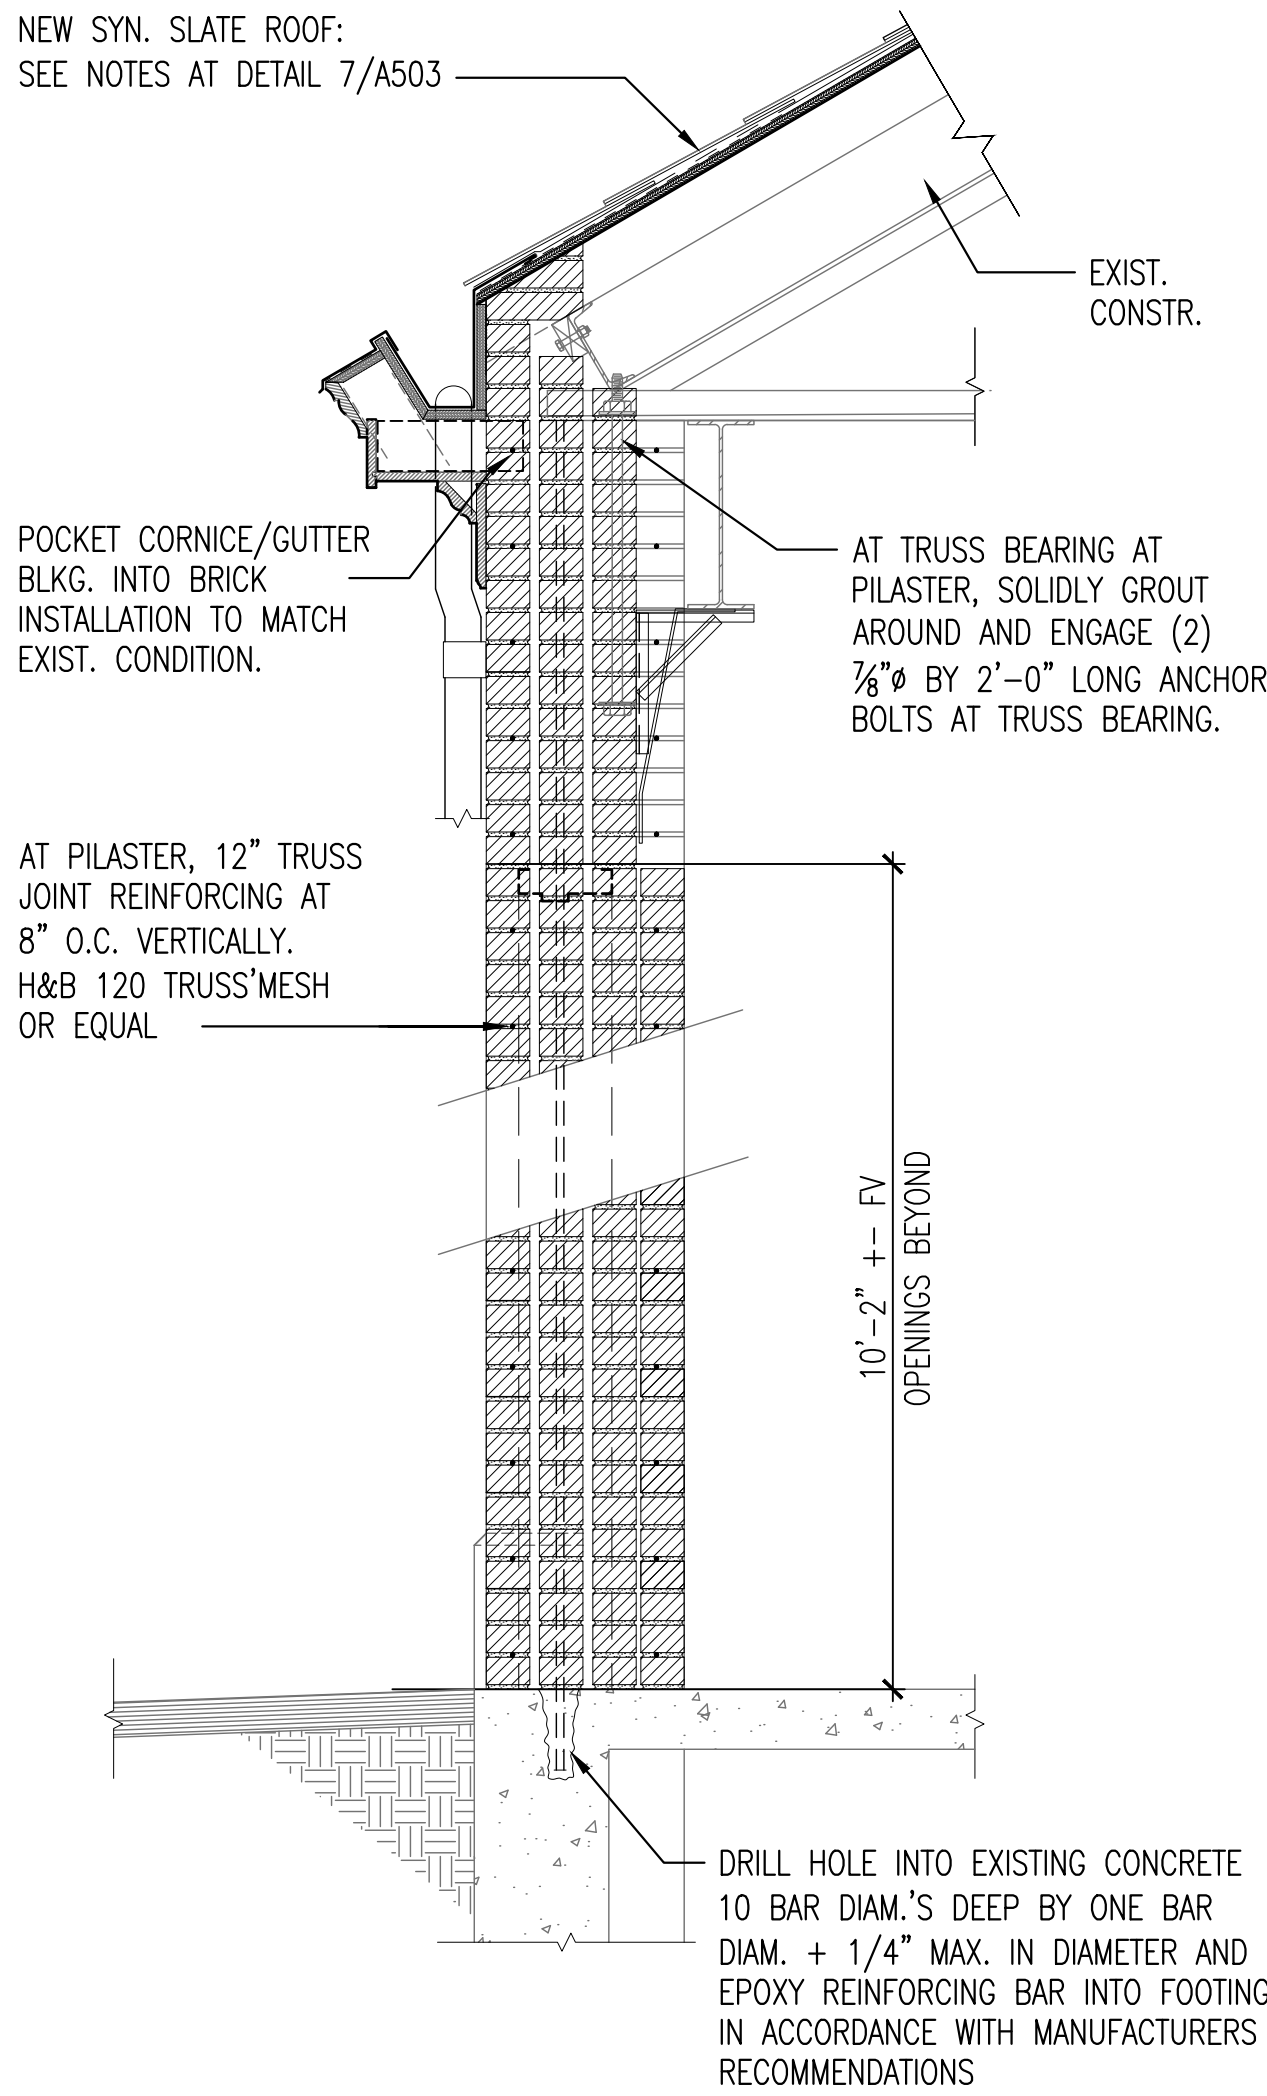

**1 BUILDING 15 MASONRY PILASTER SECTION**  
A352 3/4" = 1'-0"

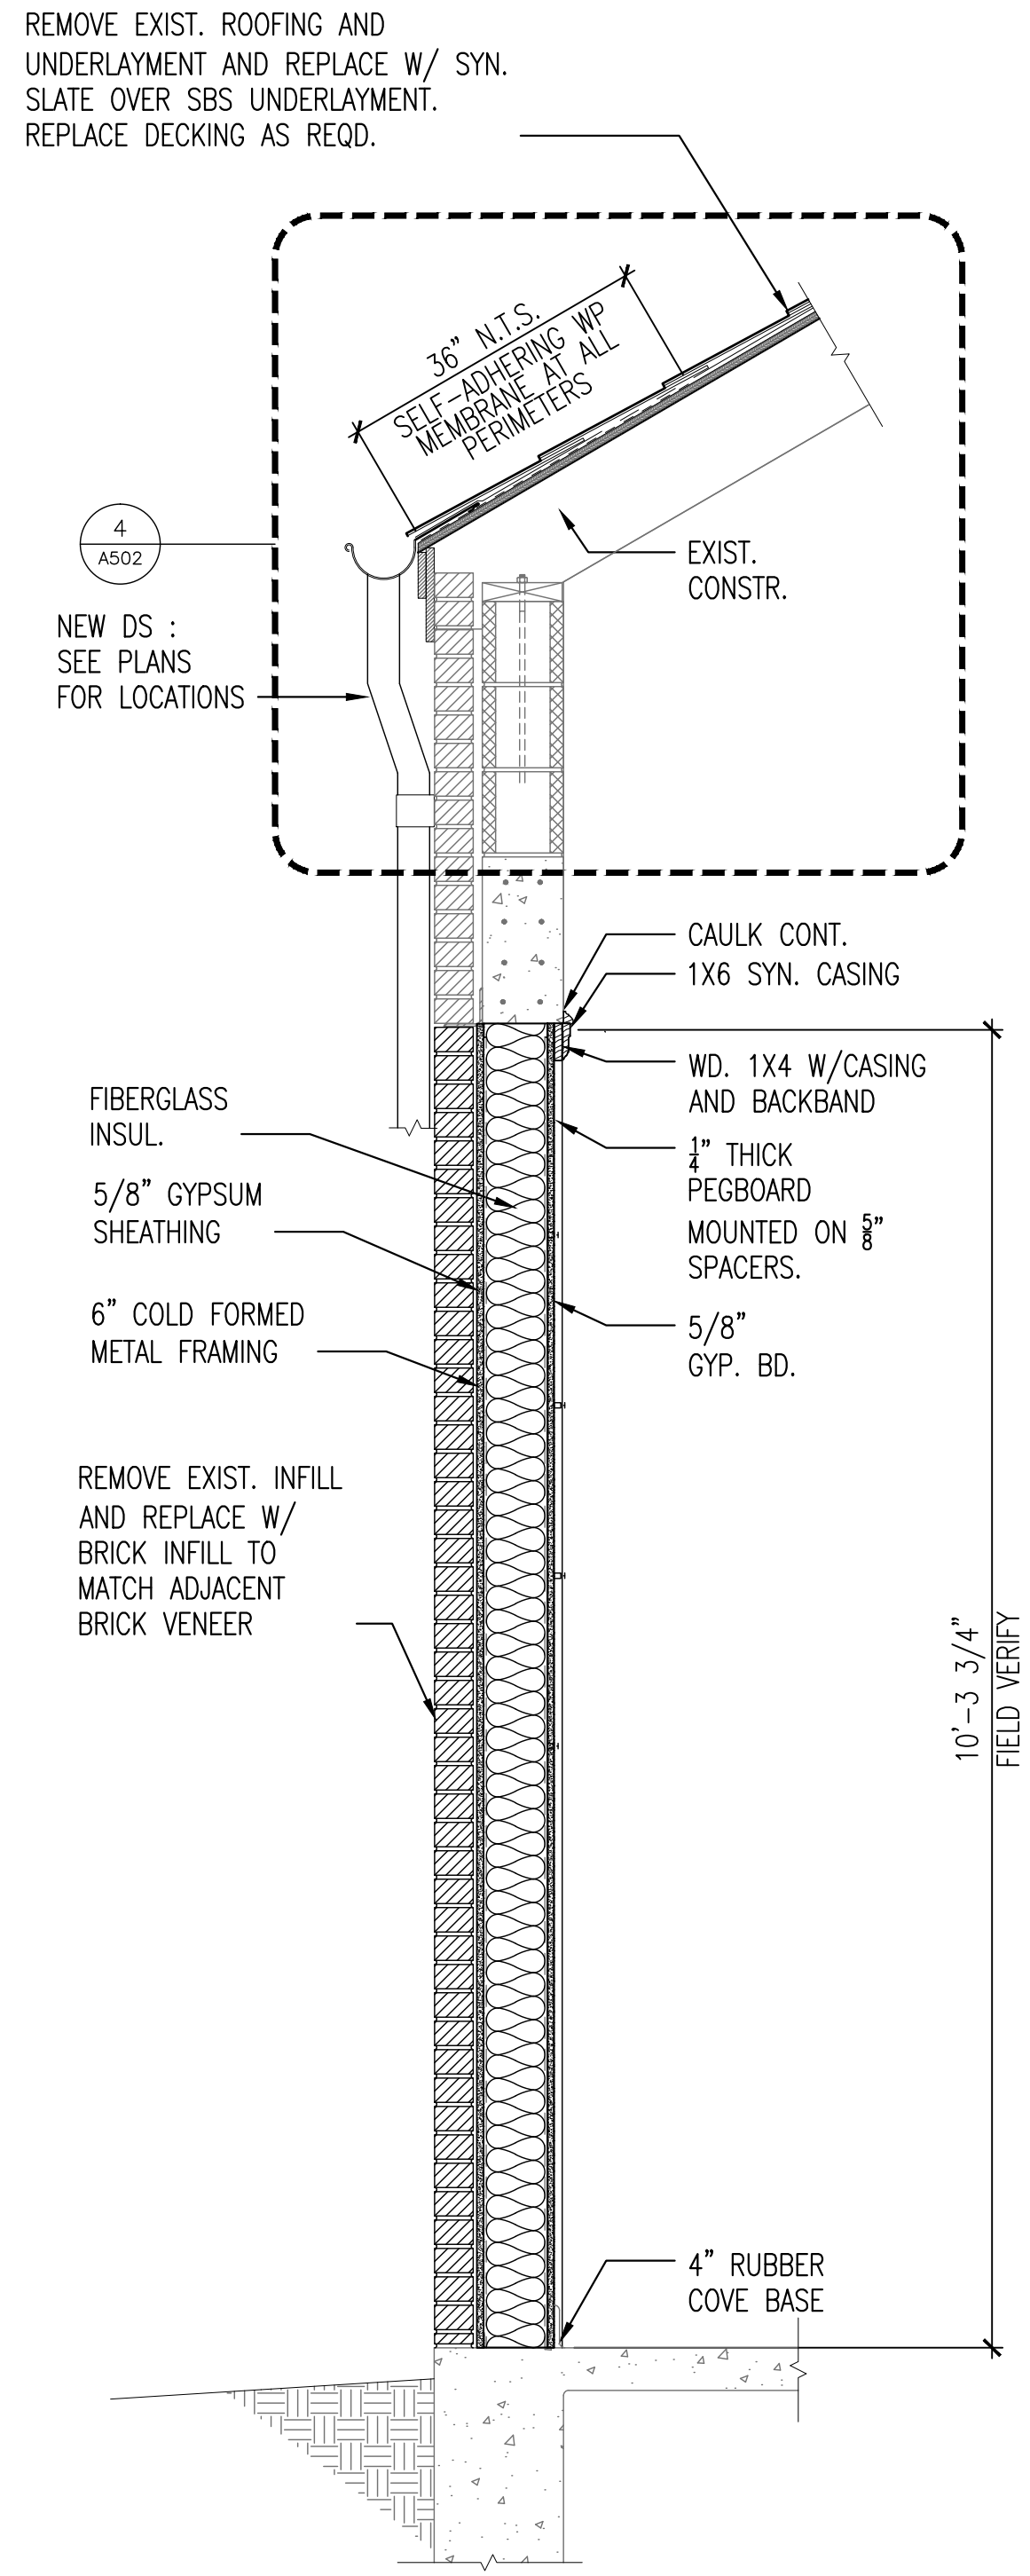

**7 BUILDING 13 WALL SECTION AT OFFICE INFILL**  
A352 3/4" = 1'-0"

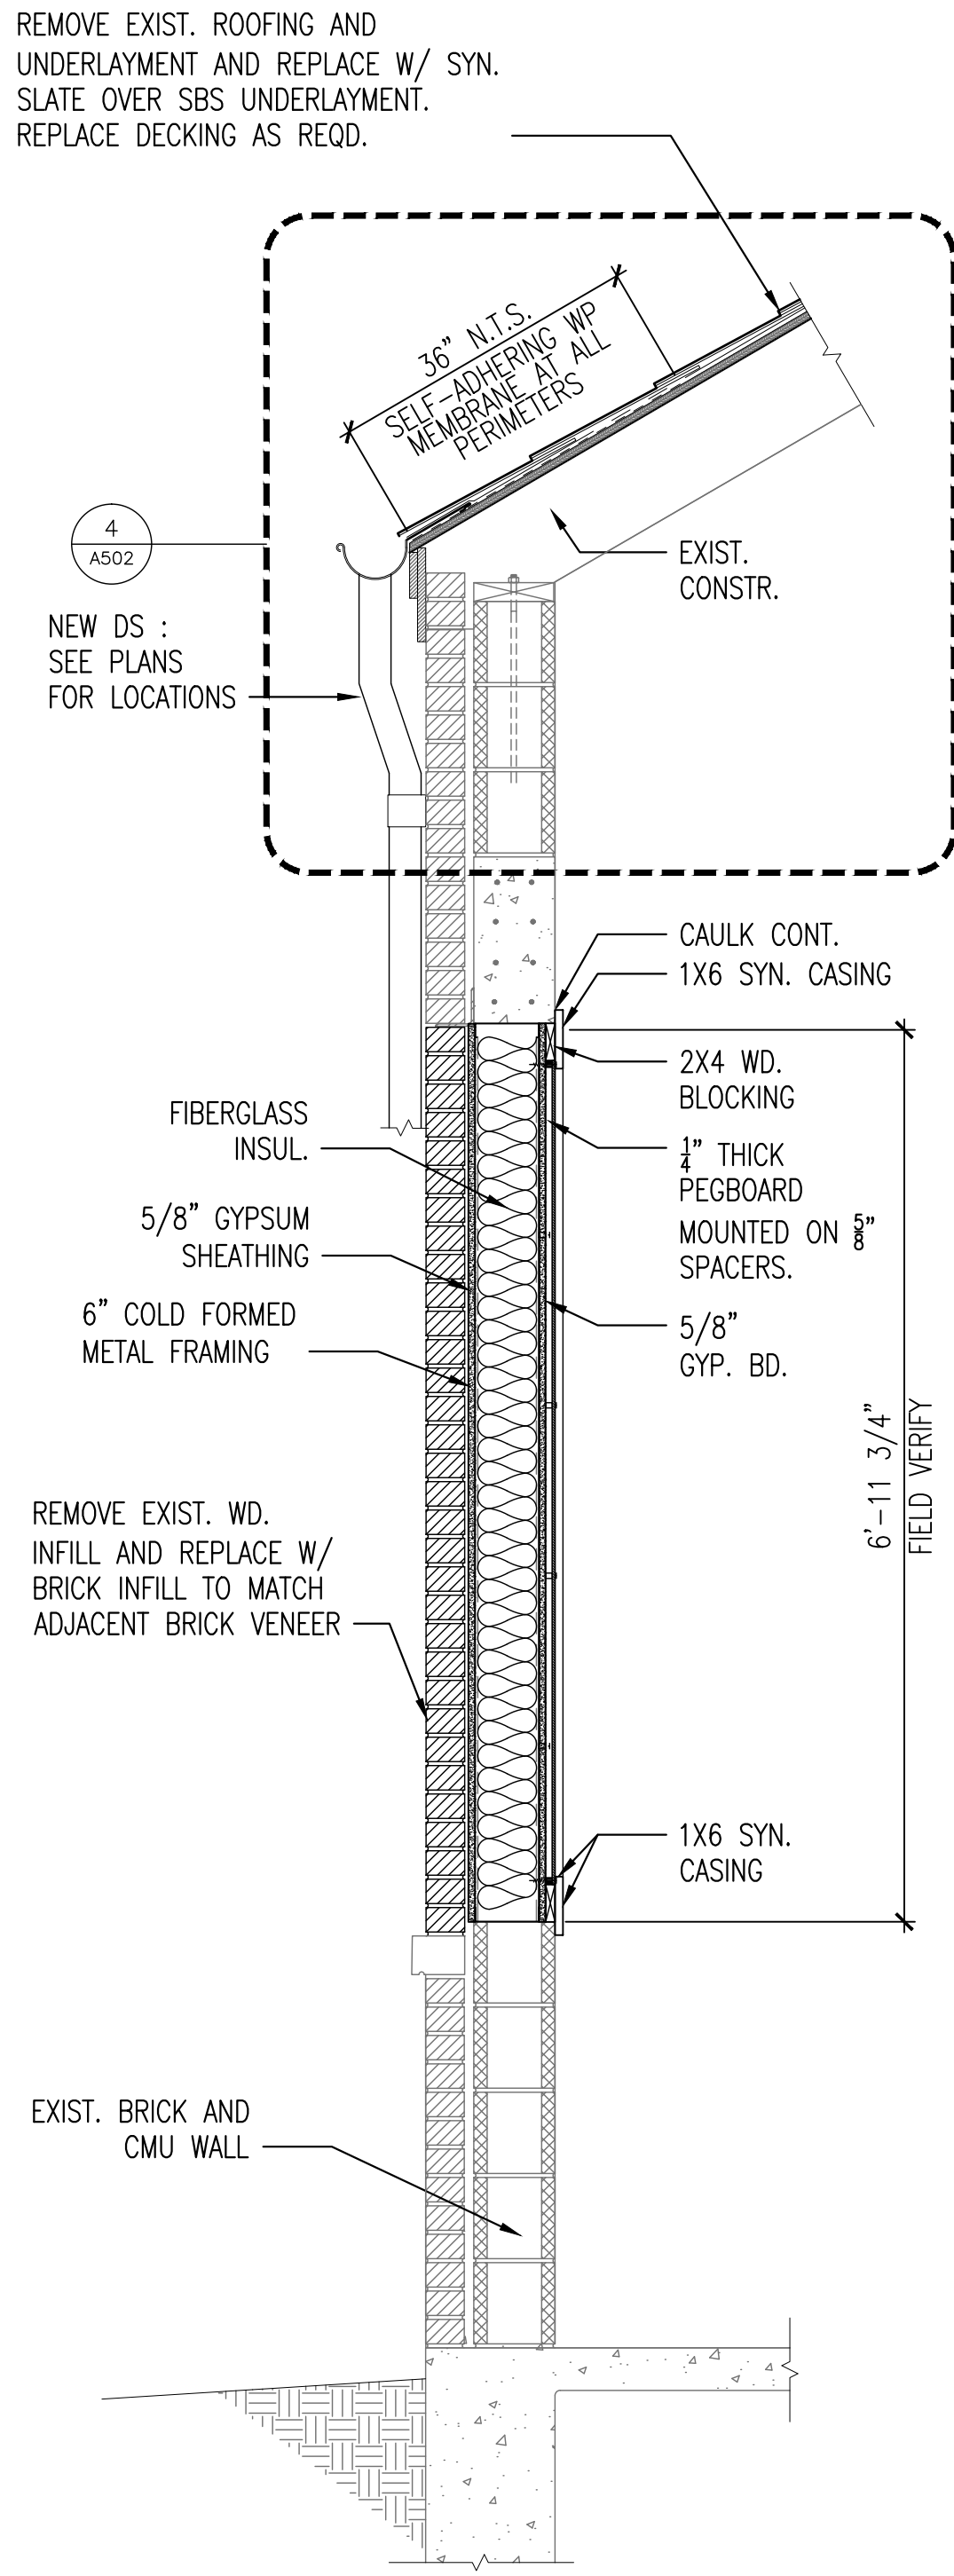

**6 BUILDING 13 WALL SECTION AT SHOP INFILL**  
A352 3/4" = 1'-0"

**5 NOT USED**  
A352 3/4" = 1'-0"


**4 NOT USED**  
A352 3/4" = 1'-0"

**100% FOR CONSTRUCTION**

0' 6" 1' 2' 3' 4'  
SCALE: 3/4"=1'-0"



Tennessee Valley Healthcare System

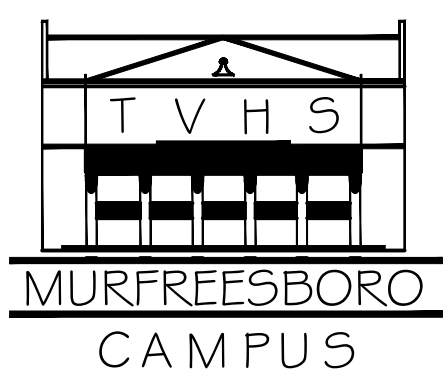


Project Title : <b>REVITALIZATION OF ENGINEERING &amp; SUPPORT BUILDINGS</b>	
Drawing Title : <b>WALL SECTIONS</b>	
Approved By : <i>[Signature]</i>	Location : <b>MURFREESBORO, TENNESSEE</b>
Building Number : <b>DN</b>	Checked By : <b>SJ</b>

Date : <b>02-16-2016</b>
Project No. : <b>626A4-15-104</b>
Drawing No. : <b>A352</b>
Dwg. Of

Department of Veterans Affairs



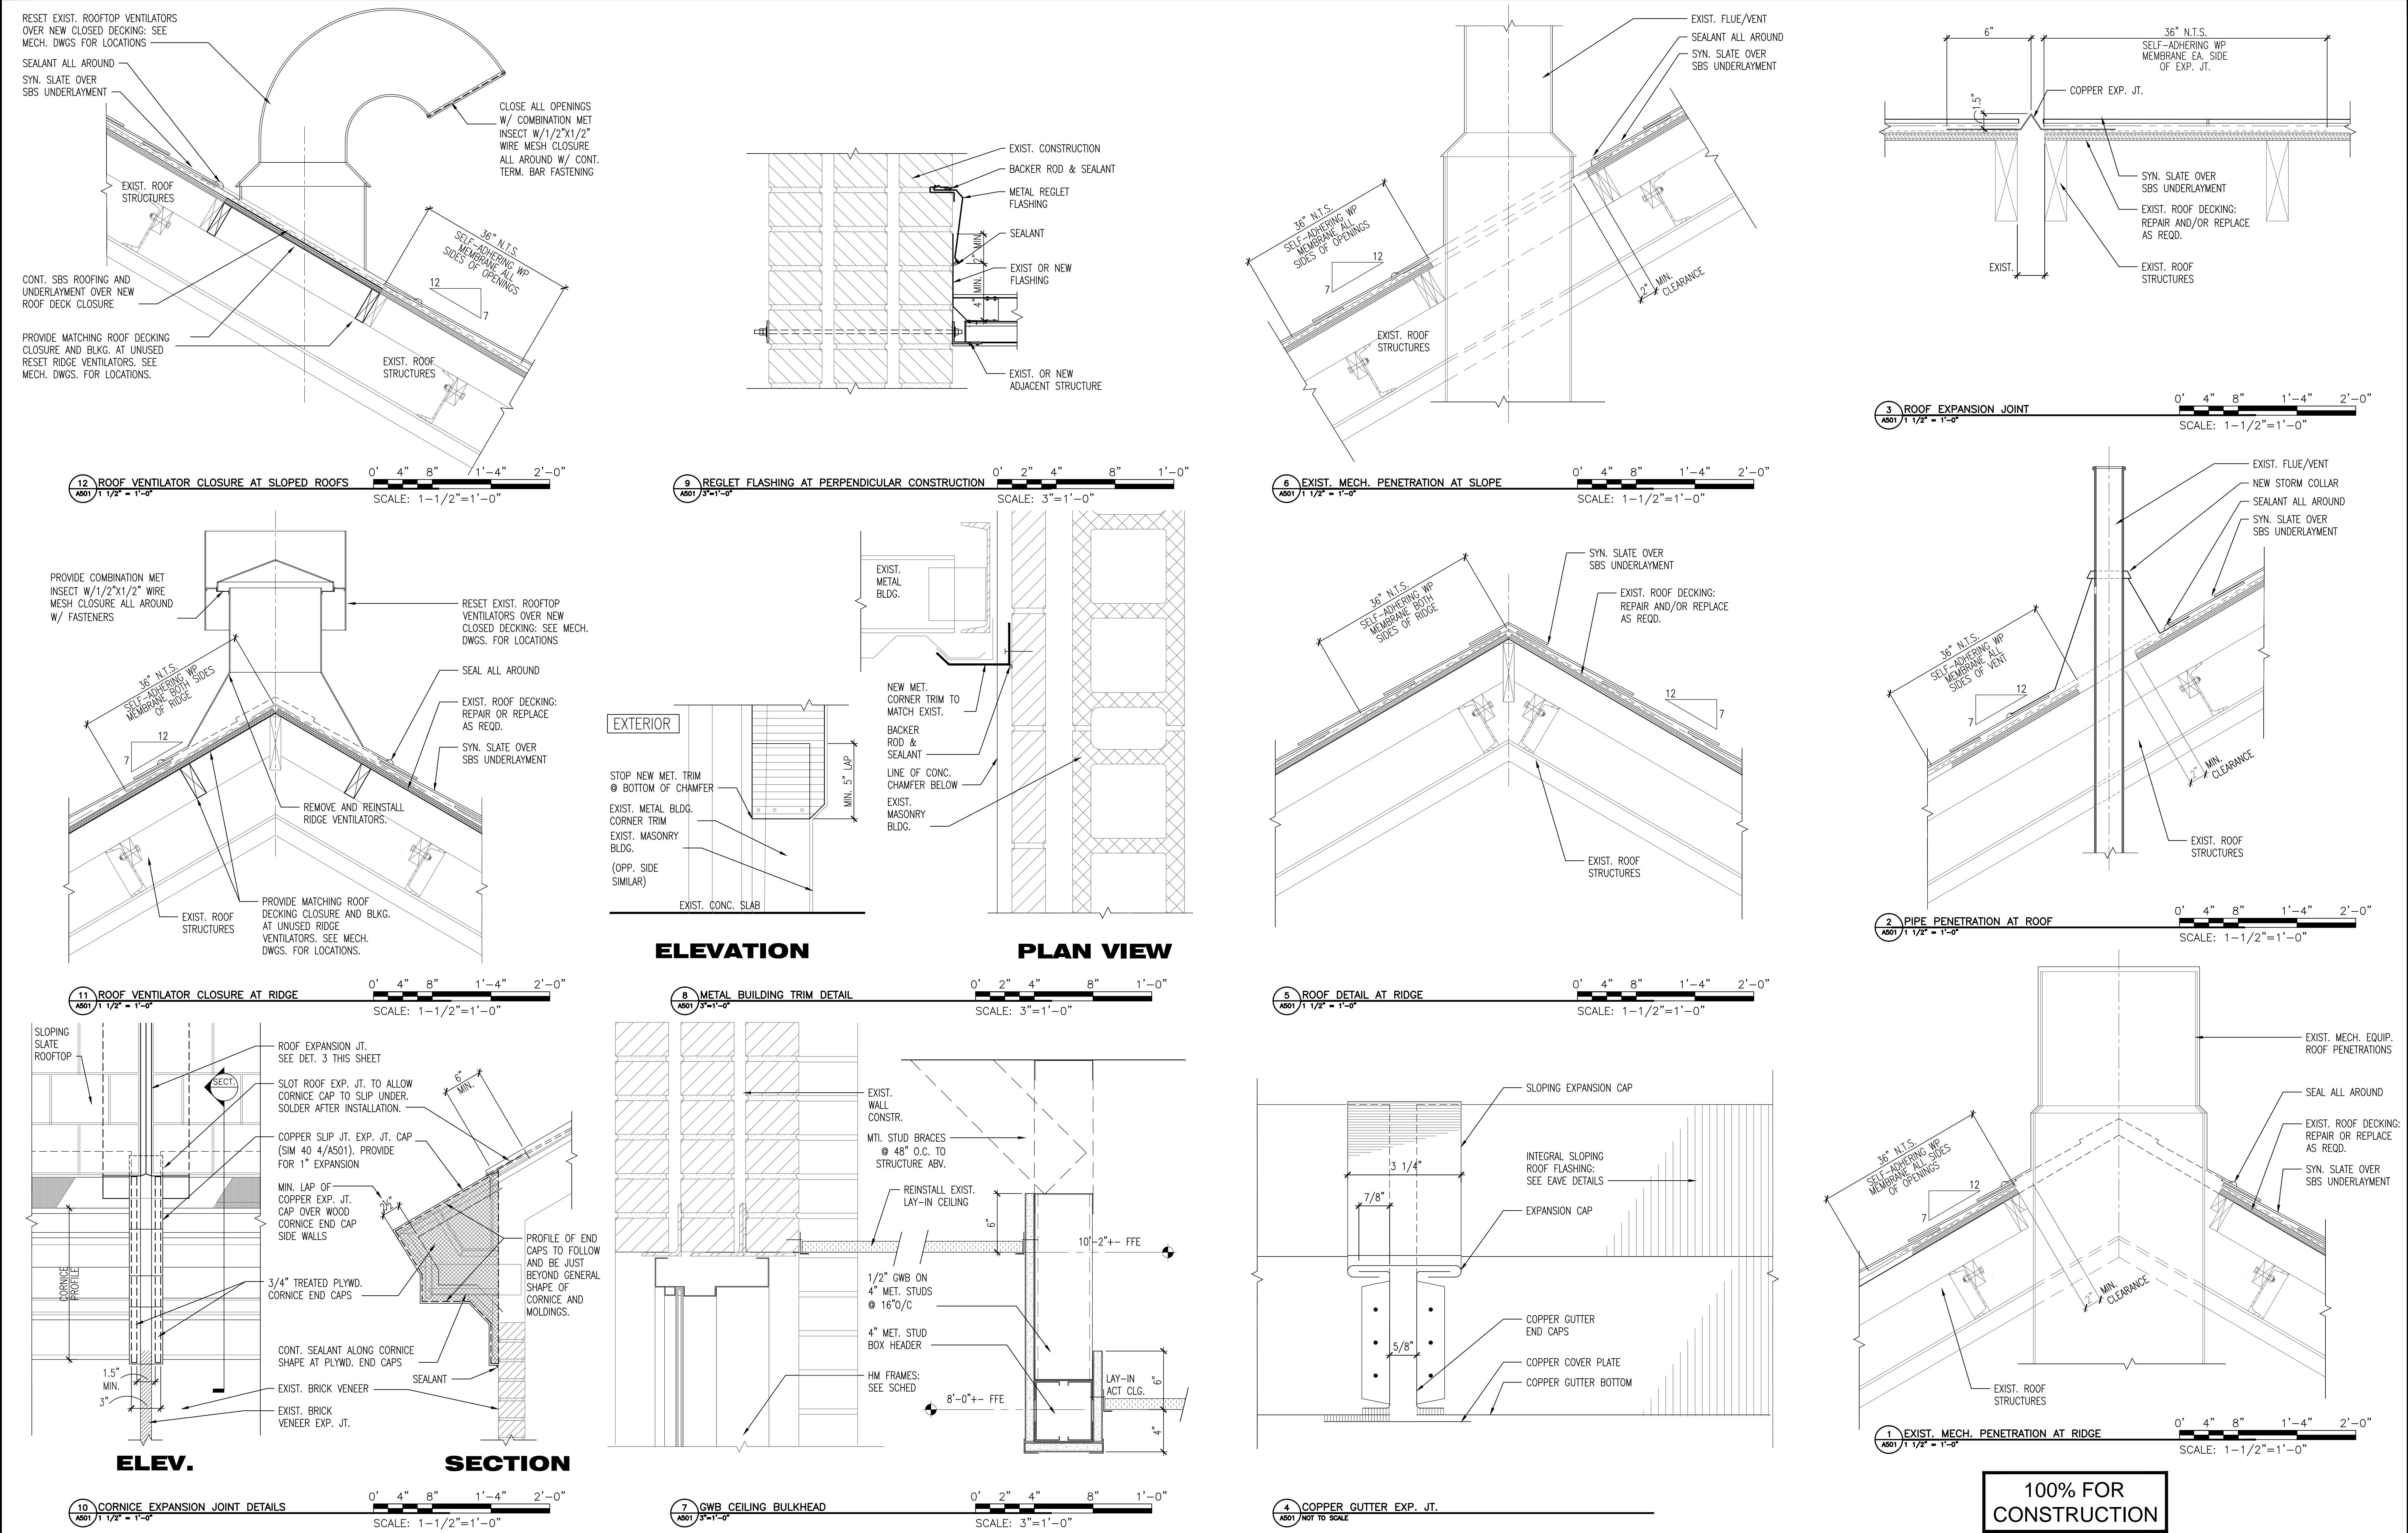


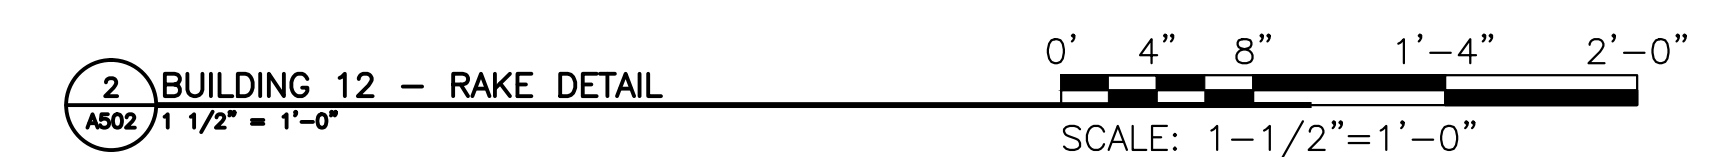
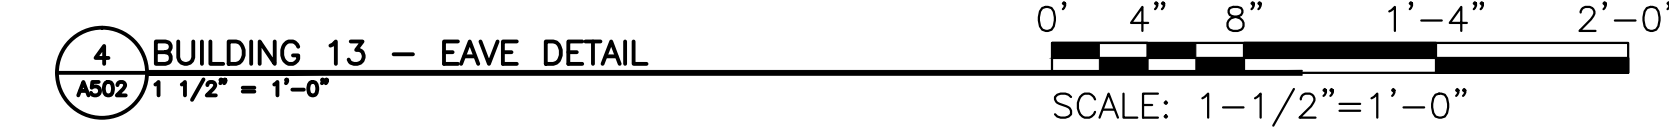
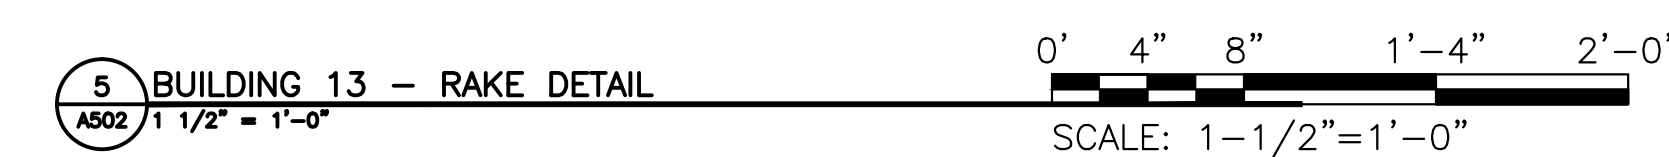
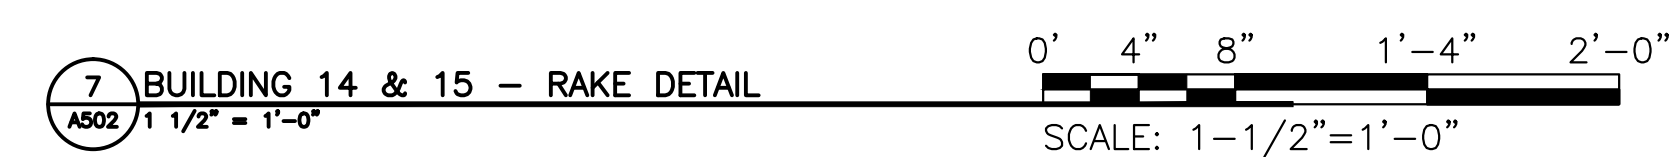
		<h1>Tennessee Valley Healthcare System</h1>				<p>SECTION DETAILS</p>				<p>100% FOR CONSTRUCTION</p>	
Revisions		Date		Project Title: REVITALIZATION OF ENGINEERING & SUPPORT BUILDINGS		Drawing Title:		Date: 02-16-2016		Project No.: 626A4-15-104	
				Approved By:		Location: MURFREESBORO, TENNESSEE		Drawing No.: A501		Dwg. Of	
				Building Number:		Checked By: DN		Drawn By: SJ			

VA FORM 08-6231A MAR 1984

1 2 3 4 5 6 7 8 9

110205 (REVISIONS) PRINTING OFFICE: 1984-400-487






Building Number :	Checked By : DN	Drawn By : S.J
-------------------	-----------------	----------------


A302	
Dwg.	OF

Department of  
Veterans Affairs



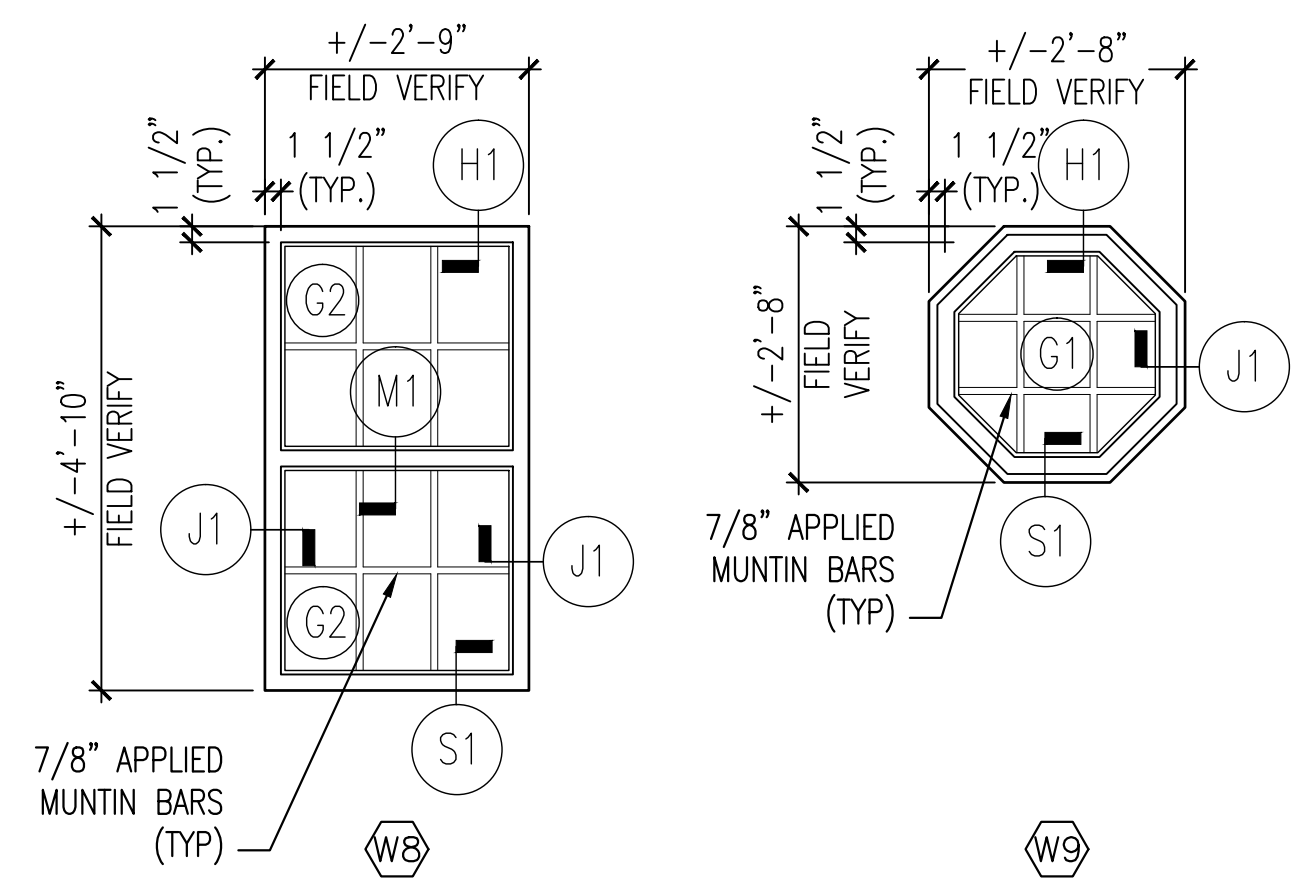

G1	1" LOW-E COATED INSULATED GLASS
G2	1" LOW-E COATED OBSCURE INSUL. GLASS
G3	5/8" LOW-E COATED INSULATED GLASS
G4	5/8" INSULATED SPANDREL GLASS

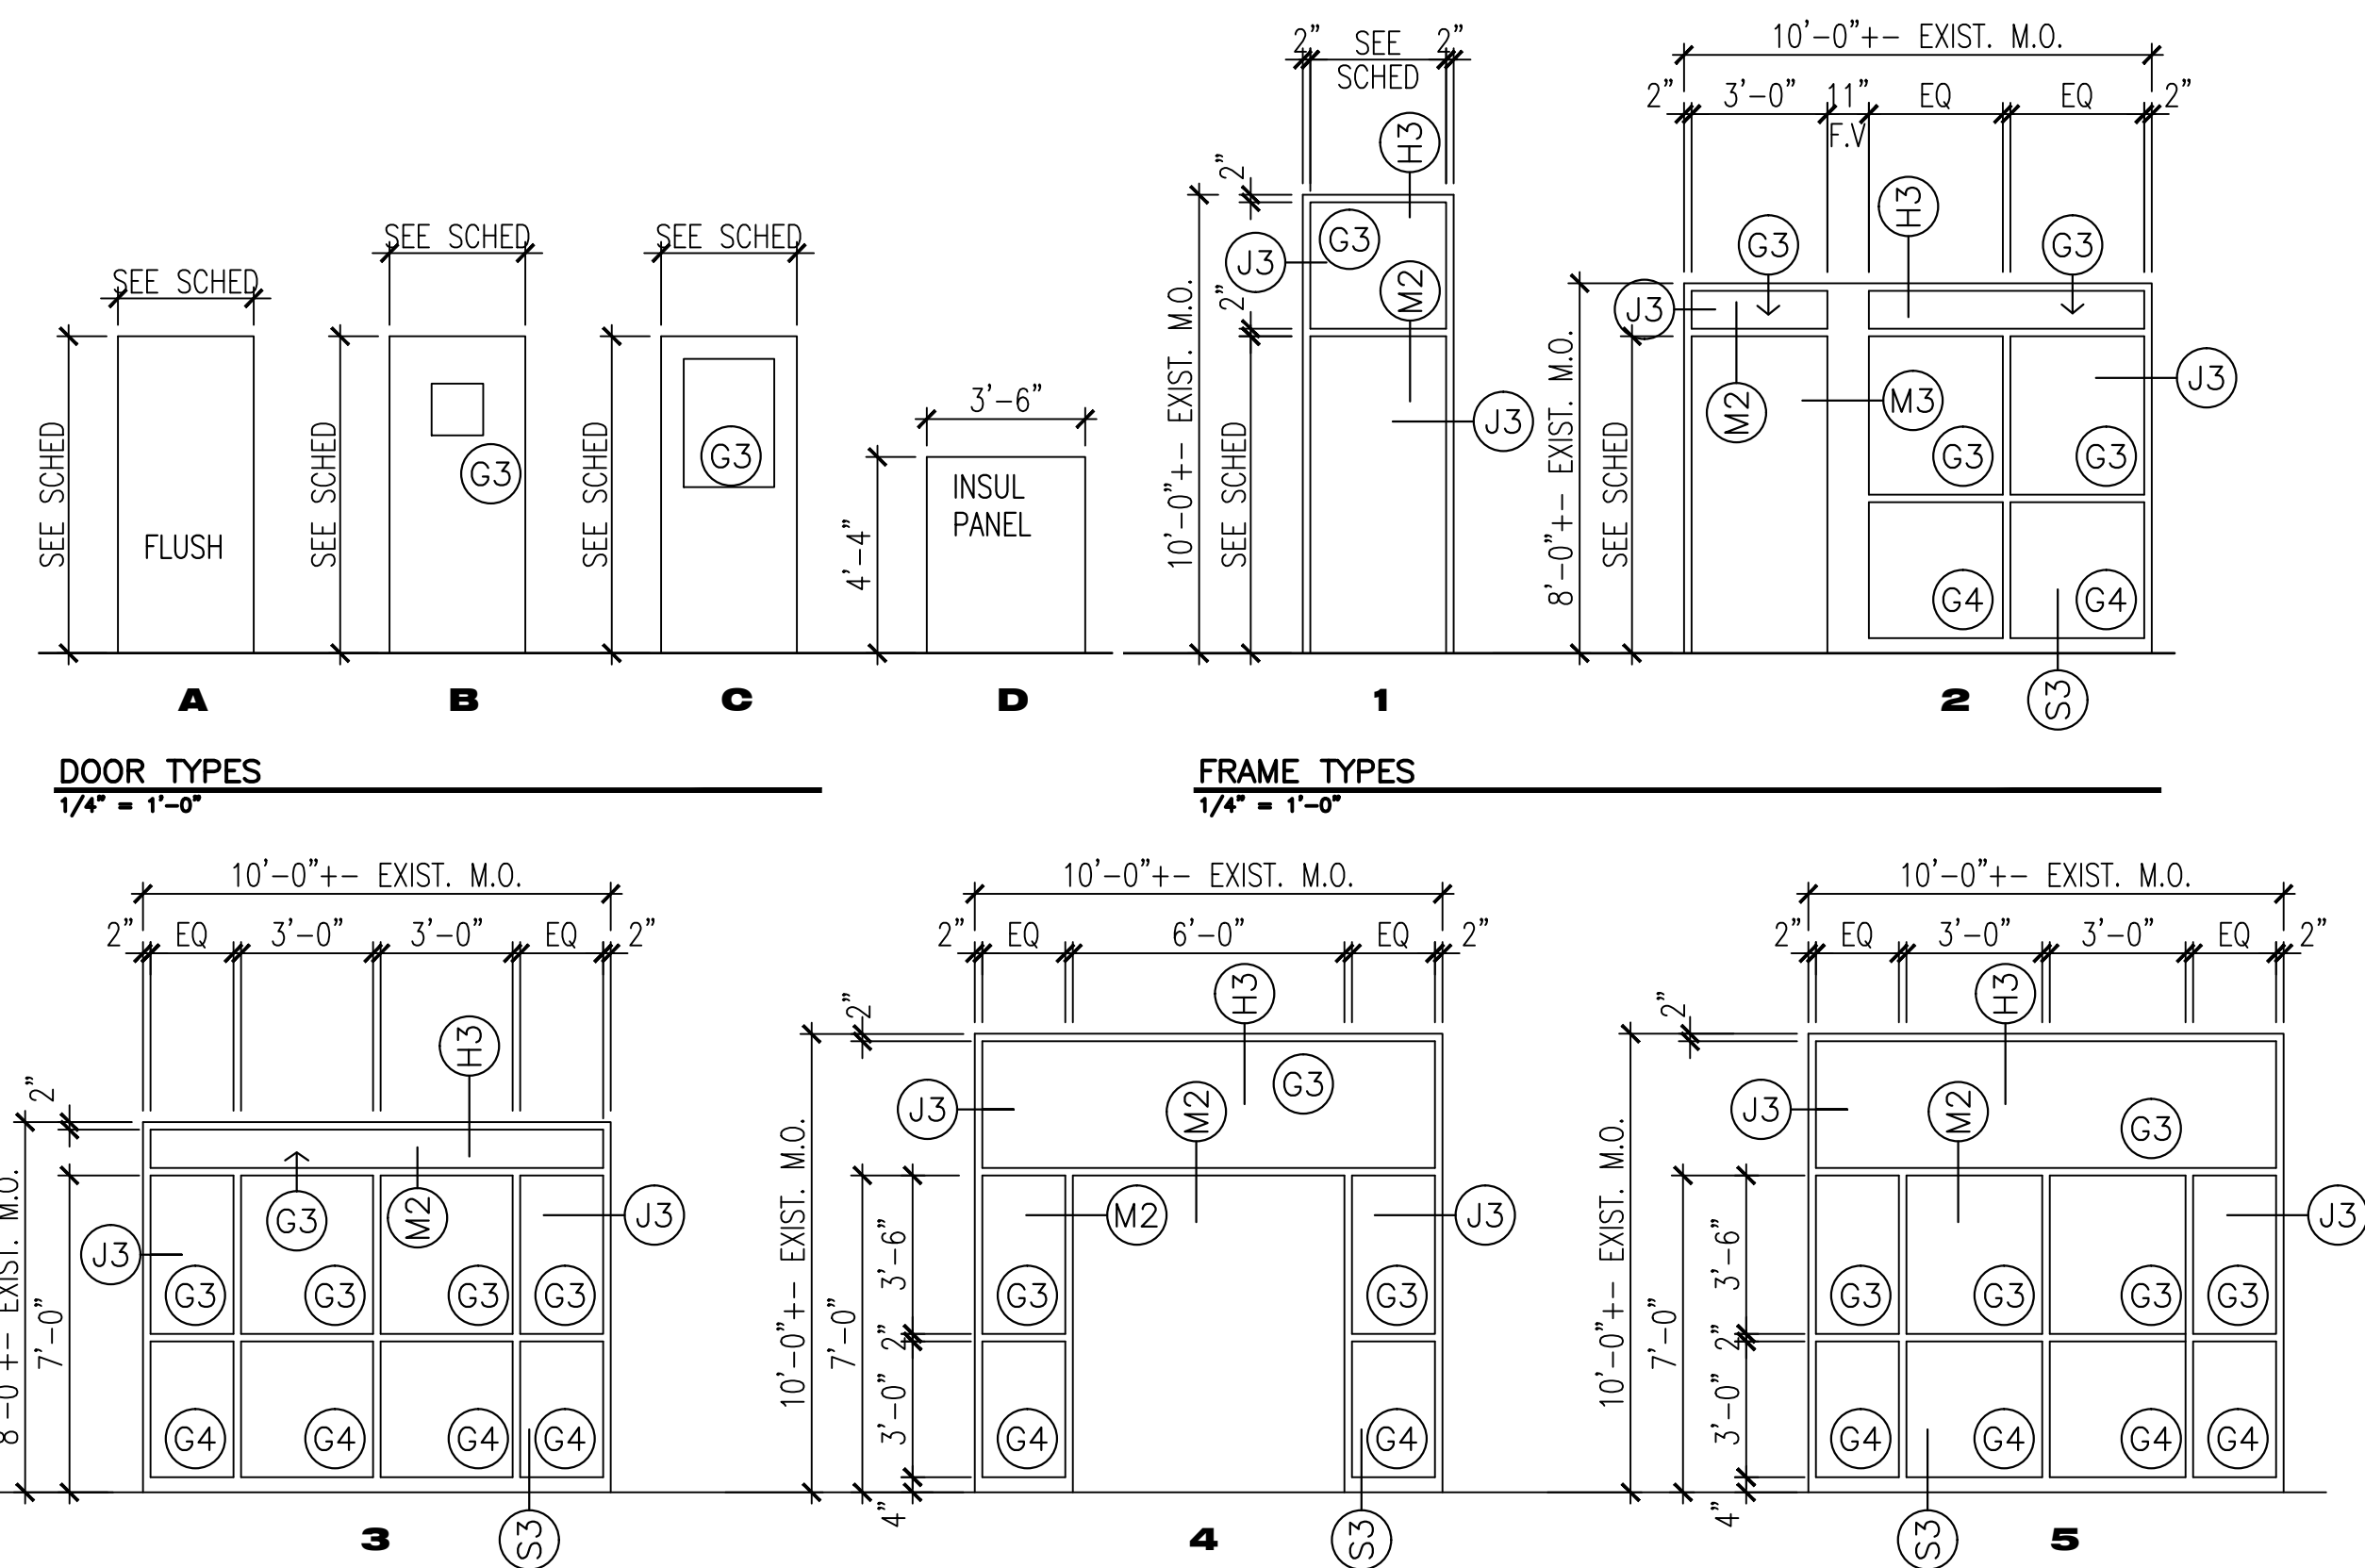

FRAME TYPES (CONTINUED)  
1/4" = 1'-0"

DOOR AND FRAME SCHEDULE												
DOOR					FRAME					FIRE RATING	HOUR SET	REMARKS
DOOR NO.	SIZE		TYPE	MATL	TYPE	MATL	DETAIL					
	W x H	THK					HEAD	JAMB	SILL	MULL		
1301	3'-0"x7'-0"	1 3/4"	A	HM	2	HM	H4	J4	S3	---	HWE1	NOTE 2
1303	---	---	A	HM	3	HM	H4	J4	S3	---	---	NOTE 2
1304	---	---	A	HM	3	HM	H4	J4	S3	---	---	NOTE 2
1401	3'-0"x7'-0"	1 3/4"	B	HM	1	HM	H4	J4	---	---	HWE1	NOTE 2
1402	3'-6"x4'-4"	1 3/4"	D	GALV	NOTE 1	GALV	---	---	---	---	---	NOTE 1 AND 2
1501A	PR 3'-0"x7'-0"	1 3/4"	A	HM	4	HM	H4	J4	S3	---	HWE6	NOTE 2
1501B	---	1 3/4"	A	HM	5	HM	H4	J4	S3	---	---	NOTE 2
1502	---	1 3/4"	B	HM	5	HM	H4	J4	S3	---	---	NOTE 2
1503	3'-0"x7'-0"	1 3/4"	B	HM	5	HM	H4	J4	---	---	HWE1	NOTE 2
1504	---	---	---	---	---	---	---	S3	---	---	---	NOTE 2
1505	3'-0"x7'-0"	1 3/4"	C	HM	1	HM	H3	J3	---	---	HWE1	NOTE 2

**INTERIOR**

DOOR: SEE SCHED

HM FRAME

SLIP TRACK


GLAZING IN HM FRAME:  
SEE FRAME TYPES

EXIST. PARTITION WALL TO  
TERMINATE AT NEW HM  
MULLION: FASTEN SLIP  
TRACK TO MULL BUT DO  
NOT FASTEN STUDS OR  
GWB TO SLIP TRACK.  
FINISH W/ CONT. CAULK.


6"

7"


(M.3) HM FRAME @ PARTITION WALL  
3" = 1'-0"

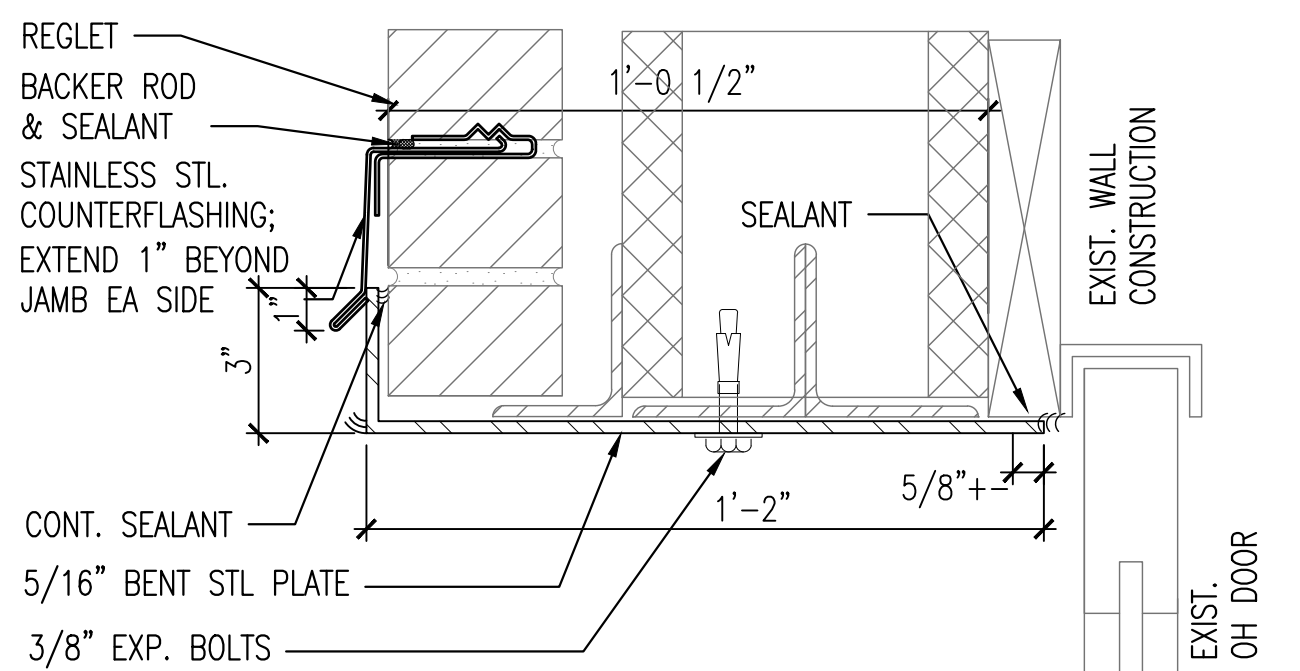


15 BLDG. 12 OH DOOR HEAD DETAIL  
3" = 1'-0"

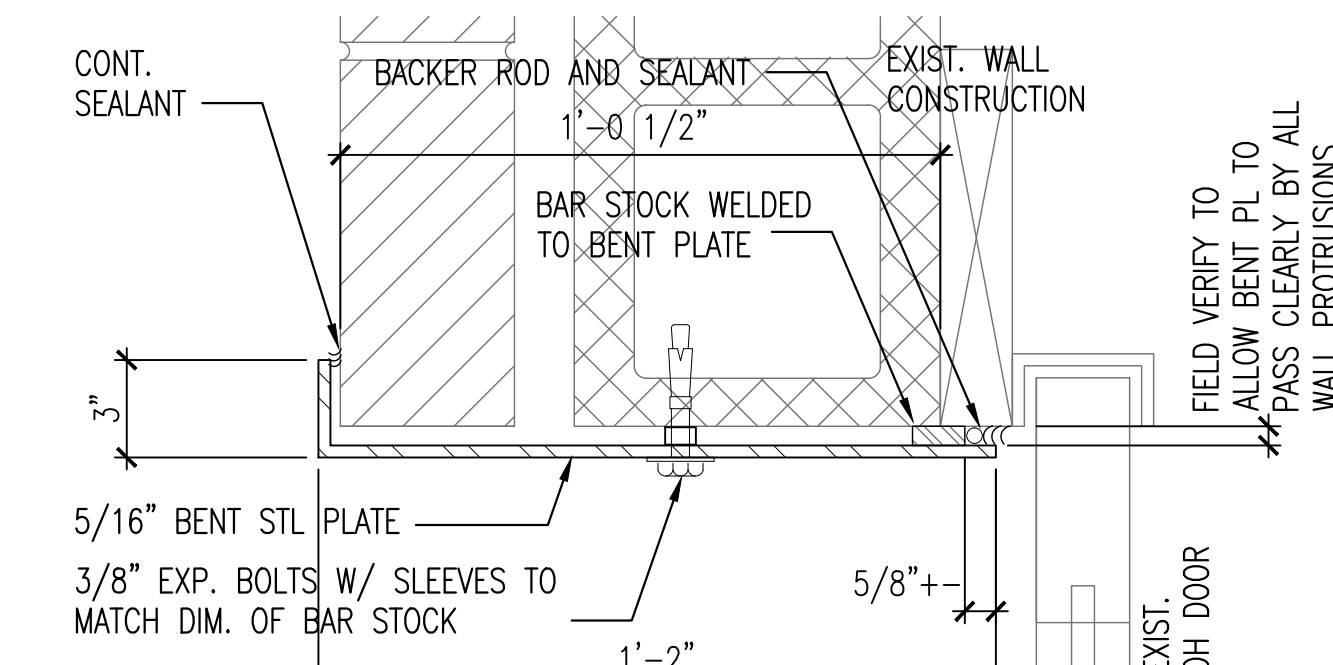


(H5) BLDG. 12 OH DOOR JAMB DETAIL

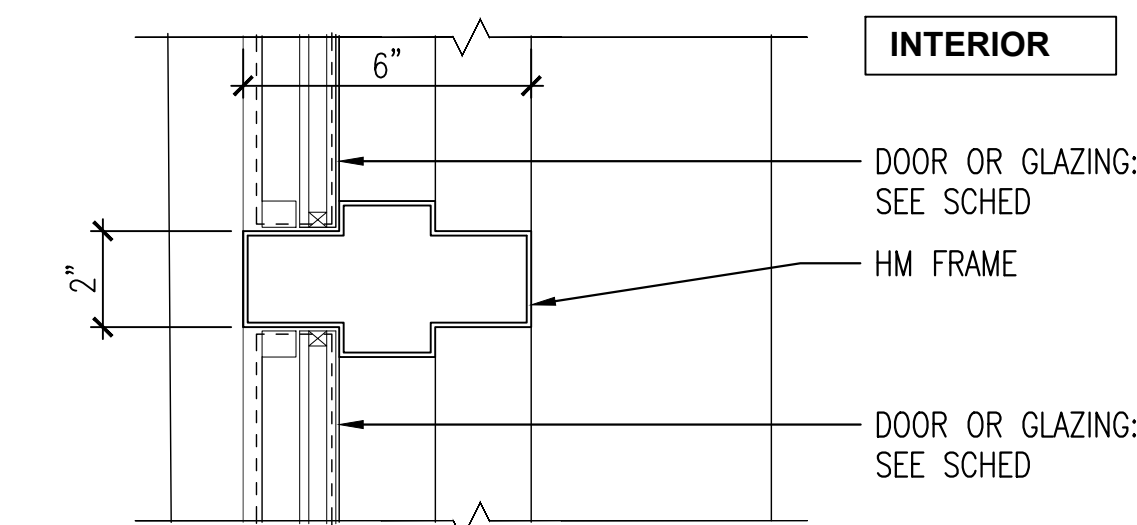


M2 MULLION @ HM FRAME(2)

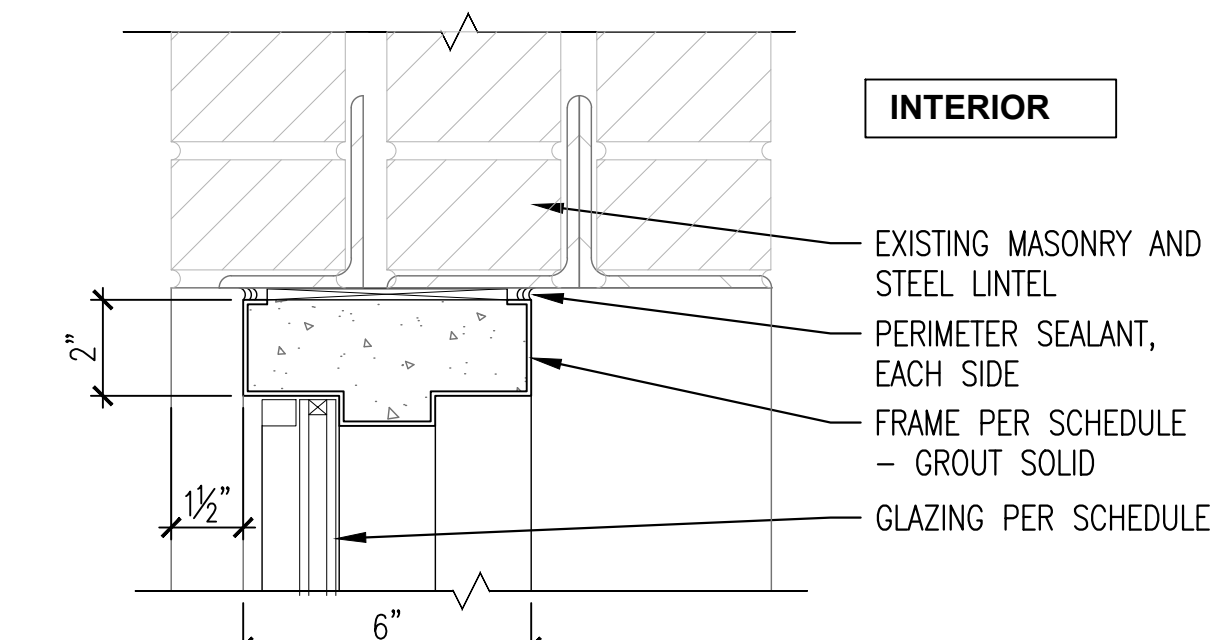


(H.3) HEAD DETAIL @ HM FRAME

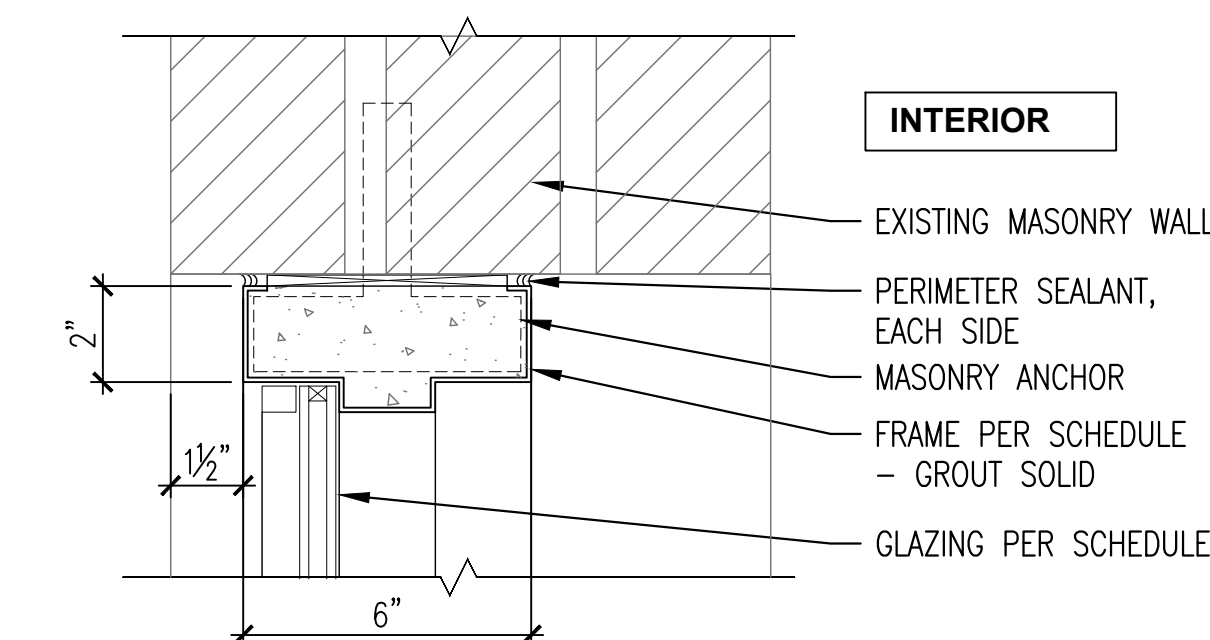


1.3 JAMB DETAIL @ HM FRAME

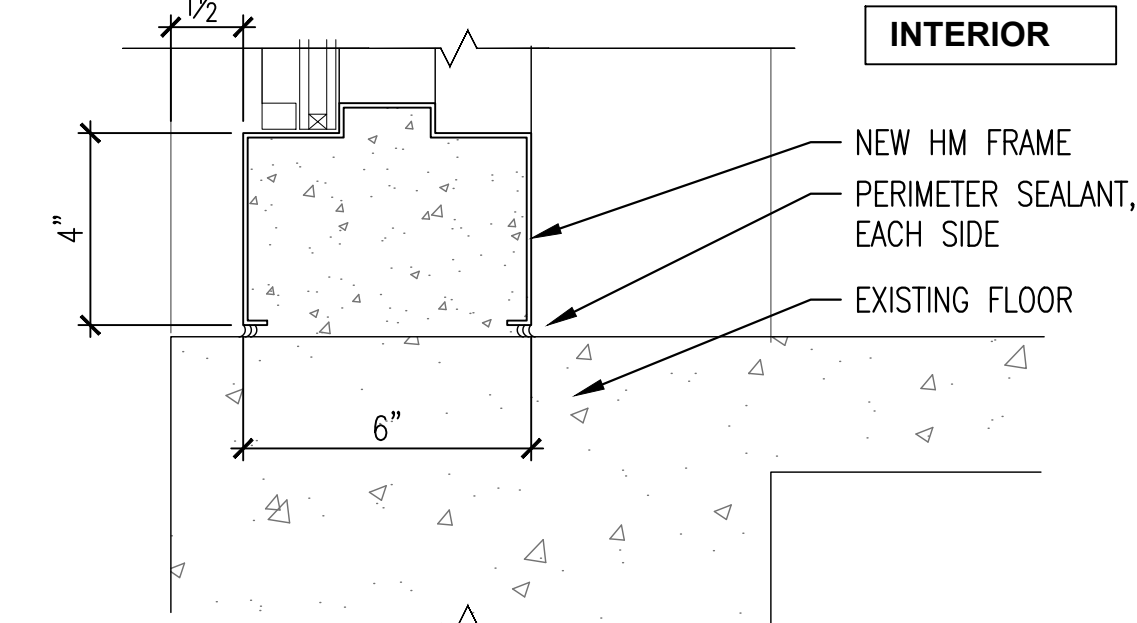


(S3) SILL DETAIL AT HM FRAME  
3" = 1'-0"

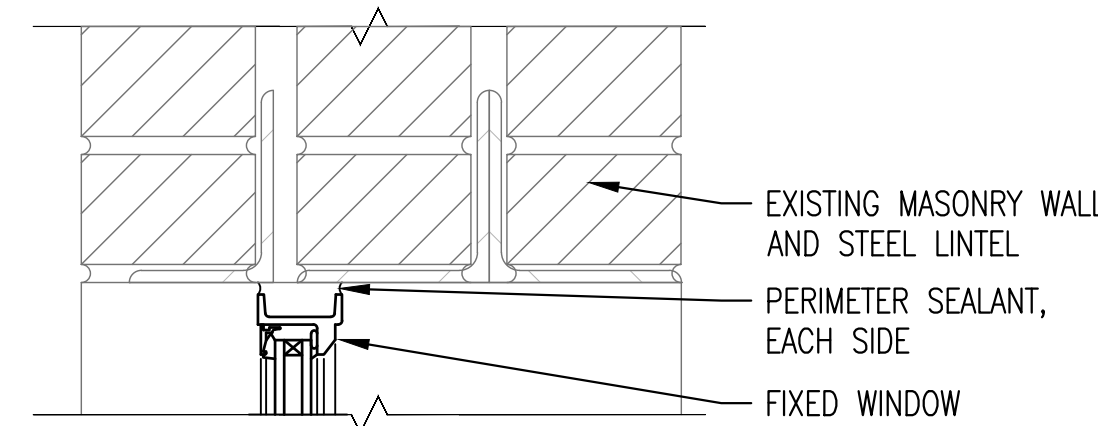


**H1 HEAD DETAIL - FIXED**

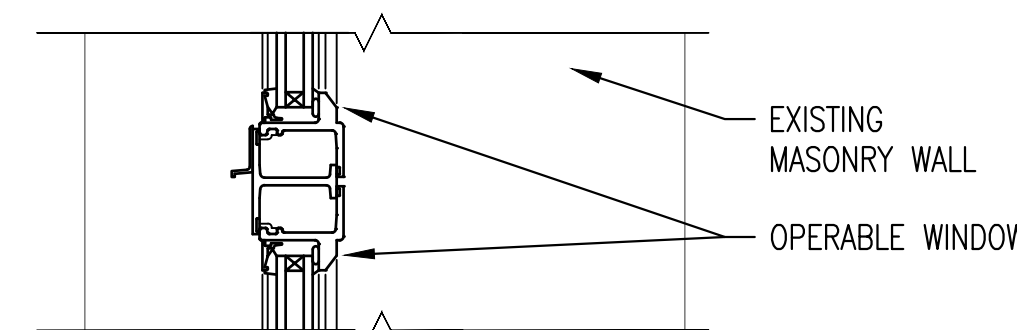


(M1) MULLION DETAIL — FIXED  
3" = 1'-0"

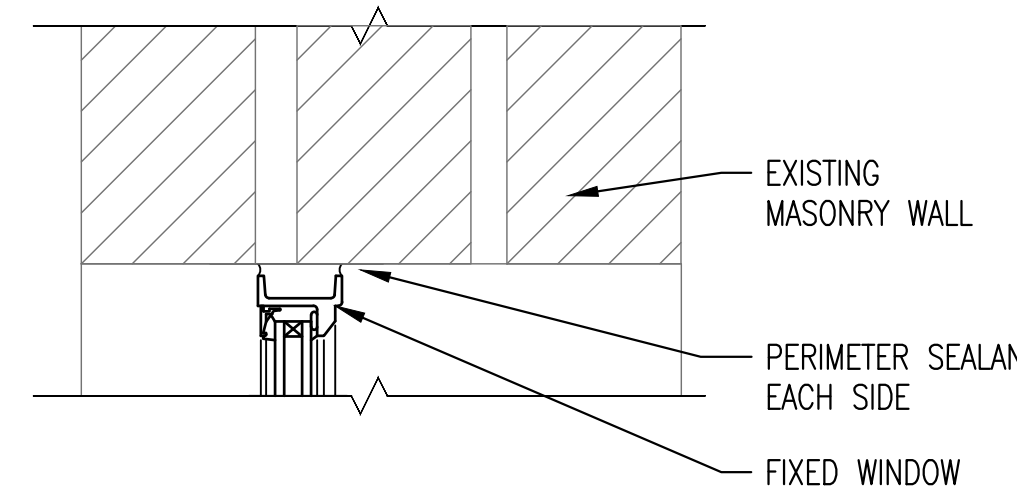


11 JAMB DETAIL - FIXED

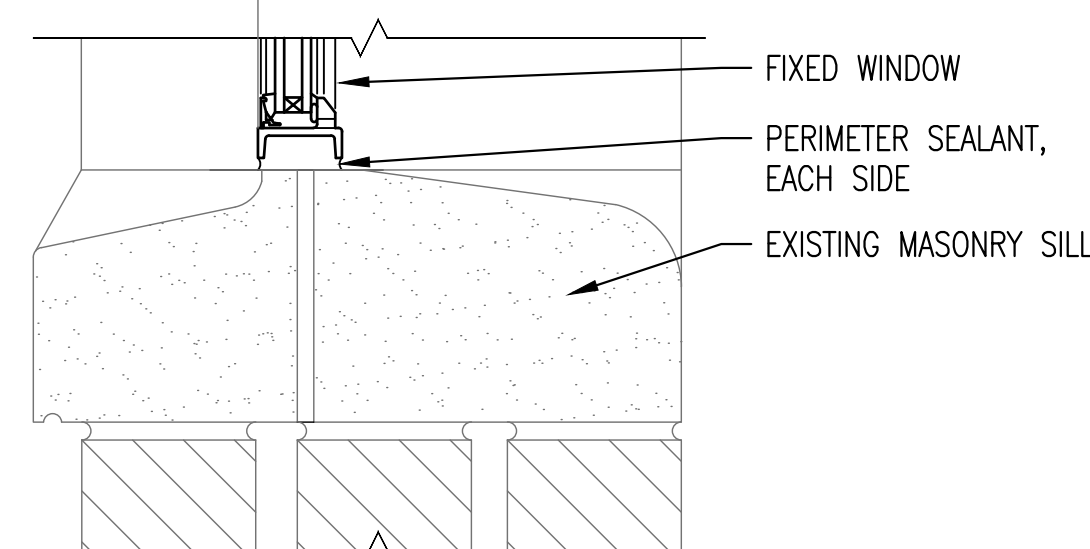

S1 SILL DETAIL – FIXED

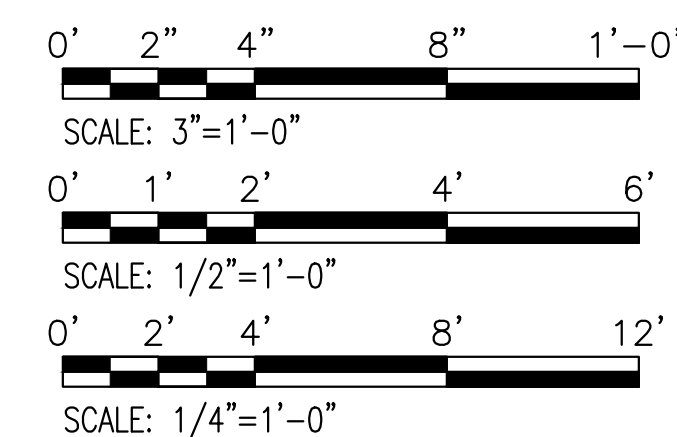

# Tennessee Valley Healthcare System

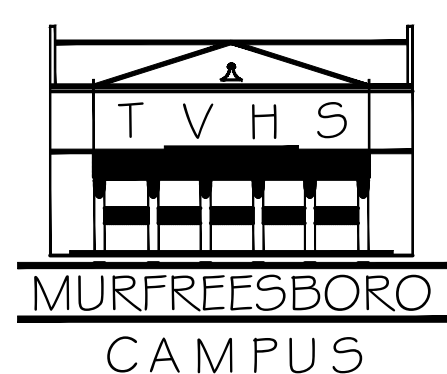

Building Number :	Checked By : DN	Drawn By : S.J
-------------------	-----------------	----------------

DRAWING NO.	A601
Dwg.	Of

Department of  
Veterans Affairs