



IF THIS SHEET IS NOT 30" x 42"
FULL SIZE, USE GRAPHIC SCALES

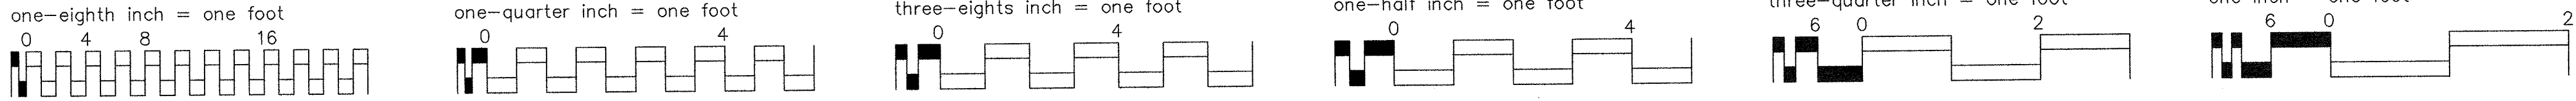

3 SITE PLAN - NEW STRIPING PLAN
Scale: 1" = 20'-0"

PARKING SPACES	
EXISTING LOT	44
PROPOSED LOT	81
TOTAL	125

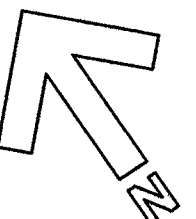

SIGN LEGEND: (SEE SHEET CP305 FOR SIGNAGE DETAILS)	
S61	DO NOT ENTER (POLE MOUNTED)
S62	STOP (POLE MOUNTED)
S63	ONE WAY WITH RIGHT ARROW (FENCE MOUNTED)
S64	ONE WAY WITH LEFT ARROW (FENCE MOUNTED)
S65	DO NOT ENTER - NO EXIT (POLE MOUNTED)

STRIPING PLAN WORK NOTES:	
1	NEW 4" WIDE PAINTED PARKING STALL STRIPES TO MATCH ADJACENT PARKING STALL DIMENSIONS. PAINT COLOR TO MATCH EXISTING PARKING LOT.
2	NEW 4" WIDE PAINTED PARKING STALLS. PAINT COLOR TO MATCH EXISTING PARKING LOT. REFER TO DETAIL 4 ON SHEET CP303.
3	NEW NO PARKING STRIPING. PROVIDE NEW 4" WIDE PAINTED DIAGONAL LINES EVERY 24". REFER TO DETAIL 5 ON SHEET CP303.
4	NEW PAINTED CROSSWALK STRIPING. NEW 4" WIDE PAINTED DIAGONAL LINES EVERY 24". REFER TO STRIPING CROSSWALK DETAILS 1 AND 2 ON SHEET CP303.
5	NEW PAINTED STOP LINE TO MATCH PAINT COLOR OF EXISTING PARKING STRIPING. REFER TO DETAIL 4 ON SHEET CP303.
6	NEW 4" WIDE PAINTED STOP LINE TO MATCH PAINT COLOR OF EXISTING PARKING STRIPING. REFER TO DETAIL 4 ON SHEET CP303.
7	NEW LIGHTING/UTILITY POLES ON CONCRETE BASE. REFER TO DETAIL 3 ON SHEET CP304.
8	NEW 4" WIDE SOLID PAINTED TRAFFIC LINE TO MATCH PAINT COLOR OF EXISTING PARKING STRIPING.
9	NEW SIGNAGE. SEE LEGEND THIS SHEET.
10	TURNING ARROW PAVEMENT MARKING - SEE DETAIL 1 ON SHEET CP303.
11	RE-STRIPED EXISTING PARKING SPACES AFTER NEW CURB IS INSTALLED.

Revisions
DATE

KENNETH IRVING ARCHITECT P.C.
A NEW YORK STATE LICENSED ARCHITECT FIRM
PHONE: (516) 727-3881 O: E-MAIL: kirk@kirkarch.com O: FAX: (516) 727-3211

NOTE AND READ CAREFULLY:
The Contractor shall consult and study the requirements of this contract so that he/she may become acquainted with the project as a whole in order to determine how the work of his/her subcontractor or vendor may affect the work required under this contract.
When Specifications are part of this contract

Key Plan

Project Title
NEW STRIPING AND SIGNAGE PLAN

Project No.
6204-4-11-106

Building Number
MA

Location
Castle Point, New York

Approved: Services Director

Approved: Division Chief

Approved: JTL/MS

DATE
7/12/2011

DRAWING NO.
CP102

DWG. 9 OF 18

Office of Facilities

DEPARTMENT OF VETERANS AFFAIRS