


one eighth inch = one foot
0 4 8 16
one quarter inch = one foot
0 4 8
three eighths inch = one foot
0 4 8
one half inch = one foot
0 4 8
three quarters inch = one foot
0 2 4
one inch = one foot
0 6 12
one and one half inches = one foot
0 6 12
two inches = one foot
0 6 12
three inches = one foot
0 6 12

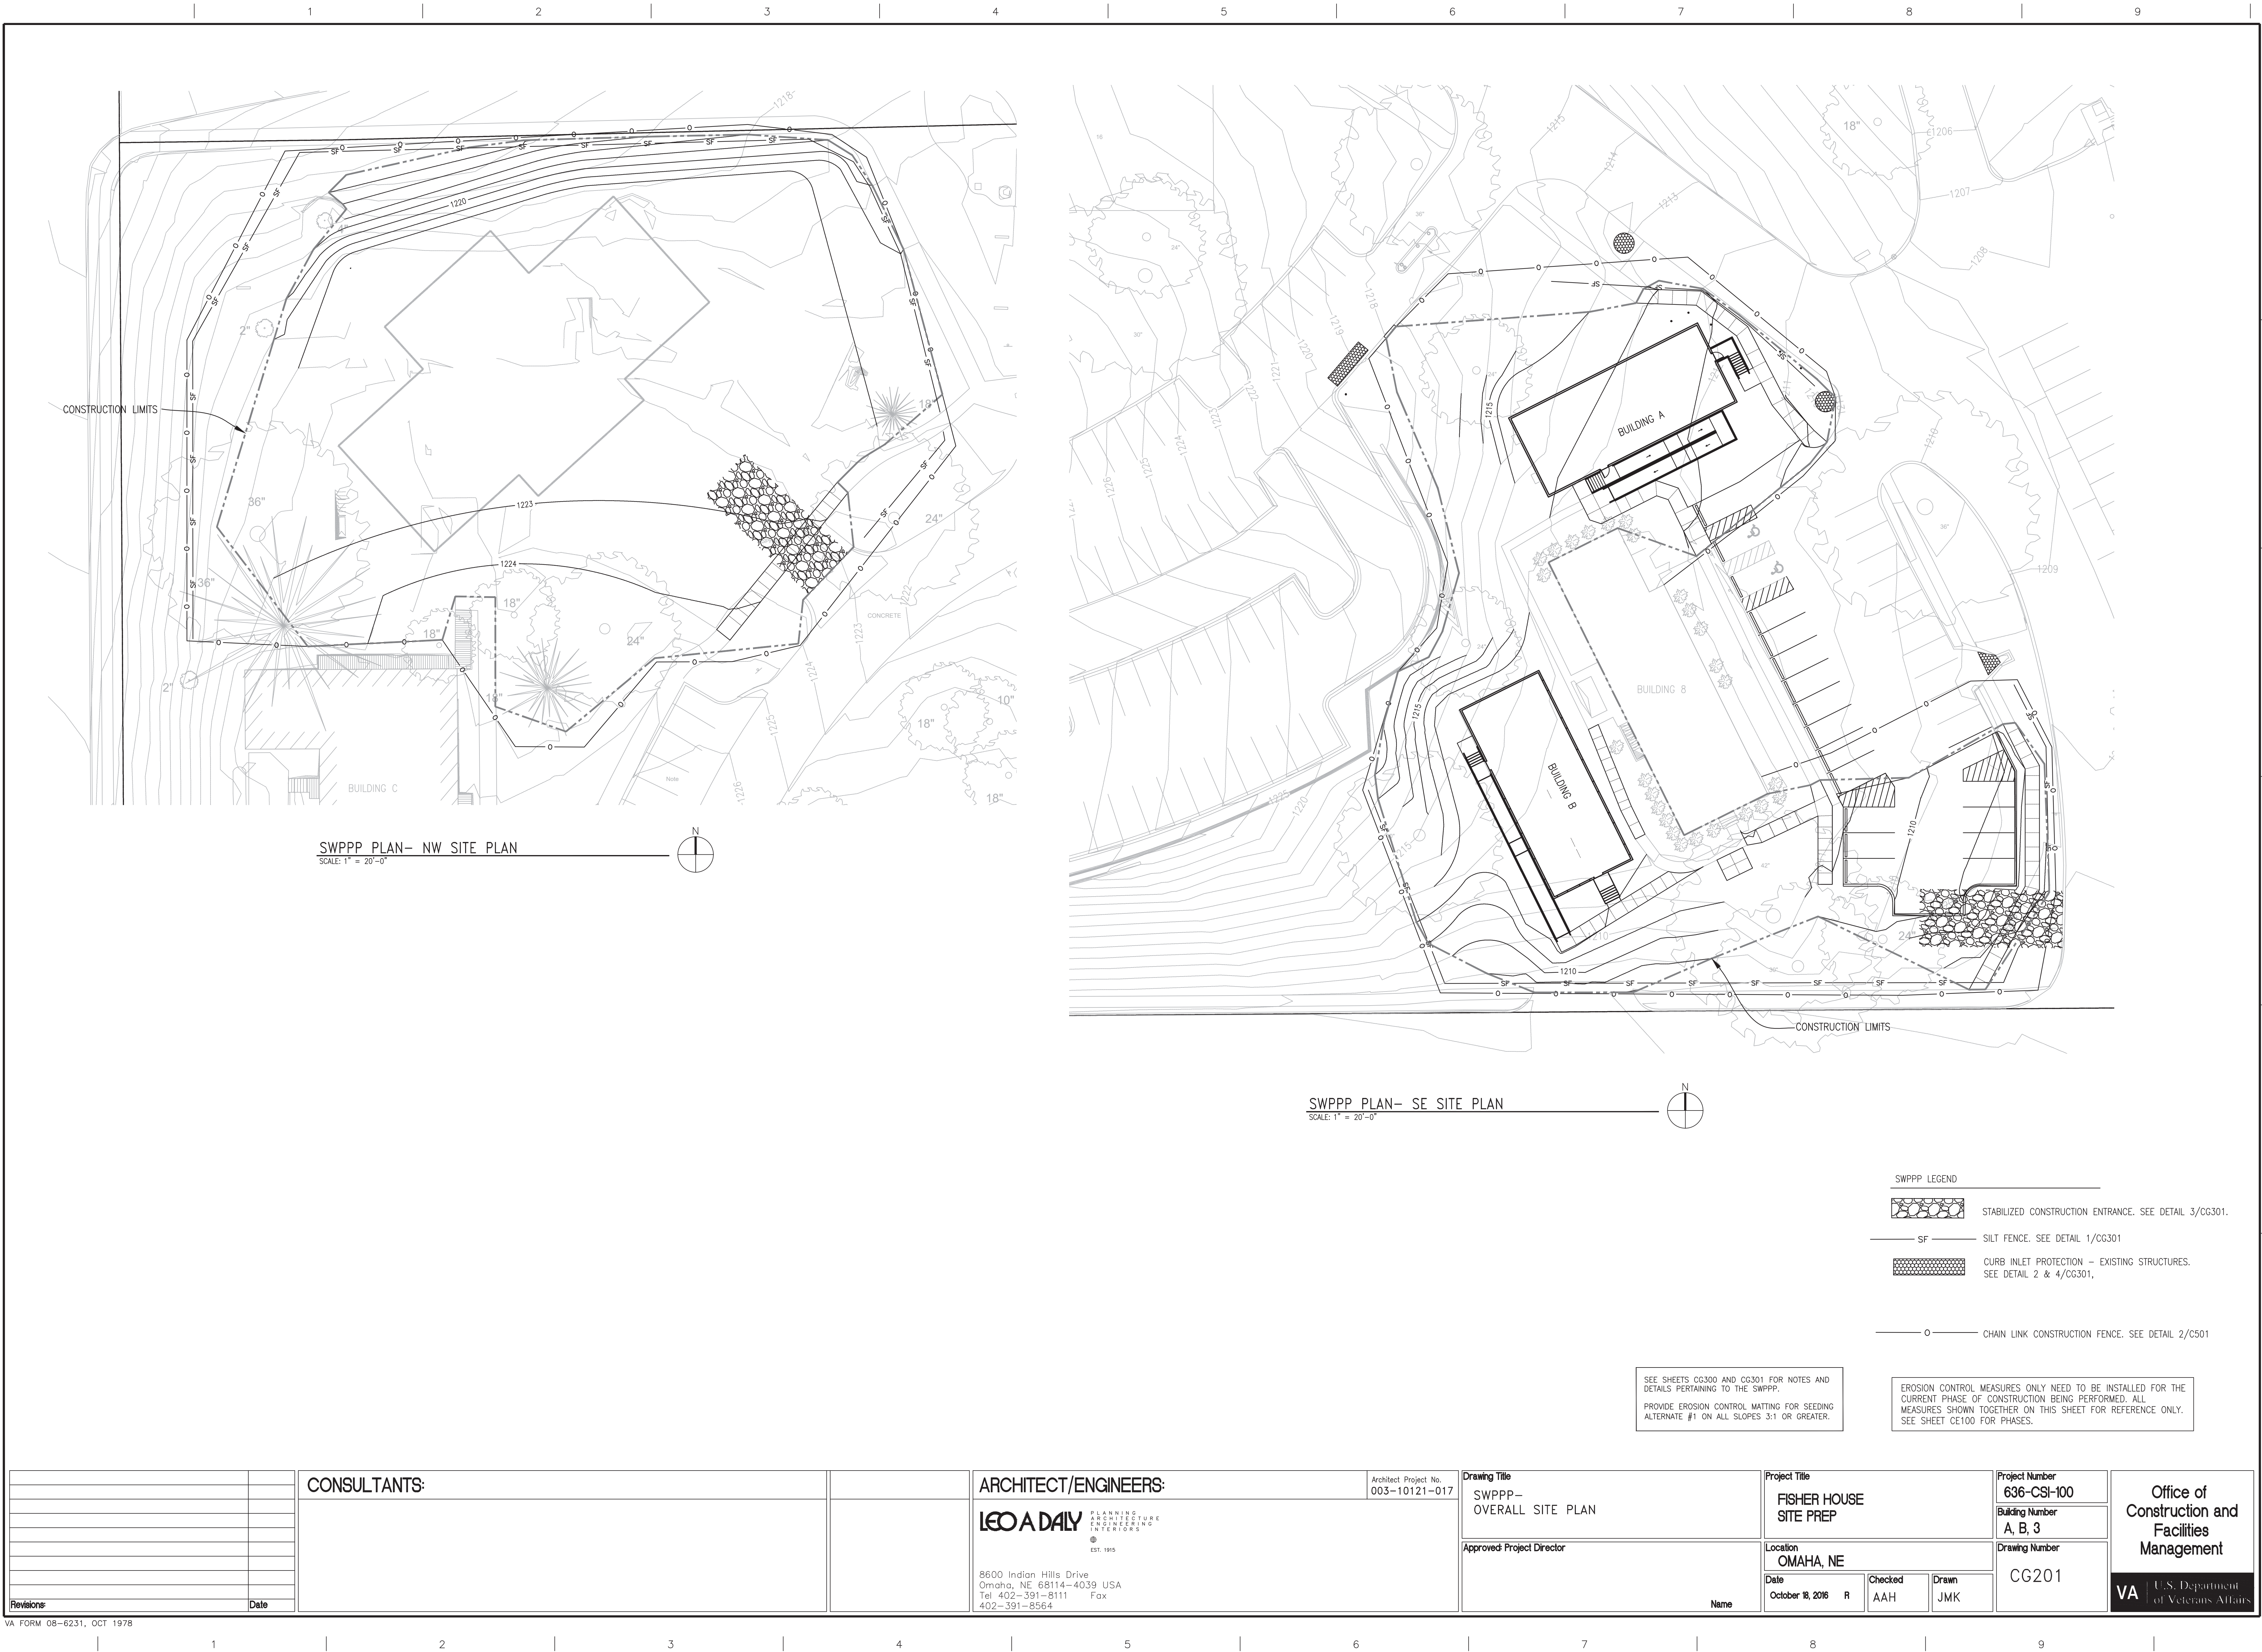

CONSULTANTS:		ARCHITECT/ENGINEERS:		Architect Project No. 003-10121-017	Drawing Title SWPPP- OVERALL SITE PLAN	Project Title FISHER HOUSE SITE PREP	Project Number 636-CSI-100	Office of Construction and Facilities Management	
		LEO A DAILY			Approved Project Director	Location OMAHA, NE	Building Number A, B, 3		
Revisions		8600 Indian Hills Drive Omaha, NE 68114-4039 USA Tel 402-391-5111 Fax 402-391-8564			Name	Date October 18, 2016	Checked AAH	Drawn JMK	Drawing Number CG201
Date									VA U.S. Department of Veterans Affairs