


SIDE ELEVATION (WEST)  
(EAST ELEVATION SIMILAR)  
SCALE  $\frac{1}{4}'' = 1'-0''$

SECTION OF REAR PORCH  
SCALE  $\frac{3}{4}'' = 1'-0''$

PART ELEVATION


ELEVATION  
DETAILS OF METAL CABINETS IN KITCHEN  
OF BLDG. 18. BLDG. 19 SIMILAR  
SCALE  $\frac{3}{8}'' = 1'-0''$

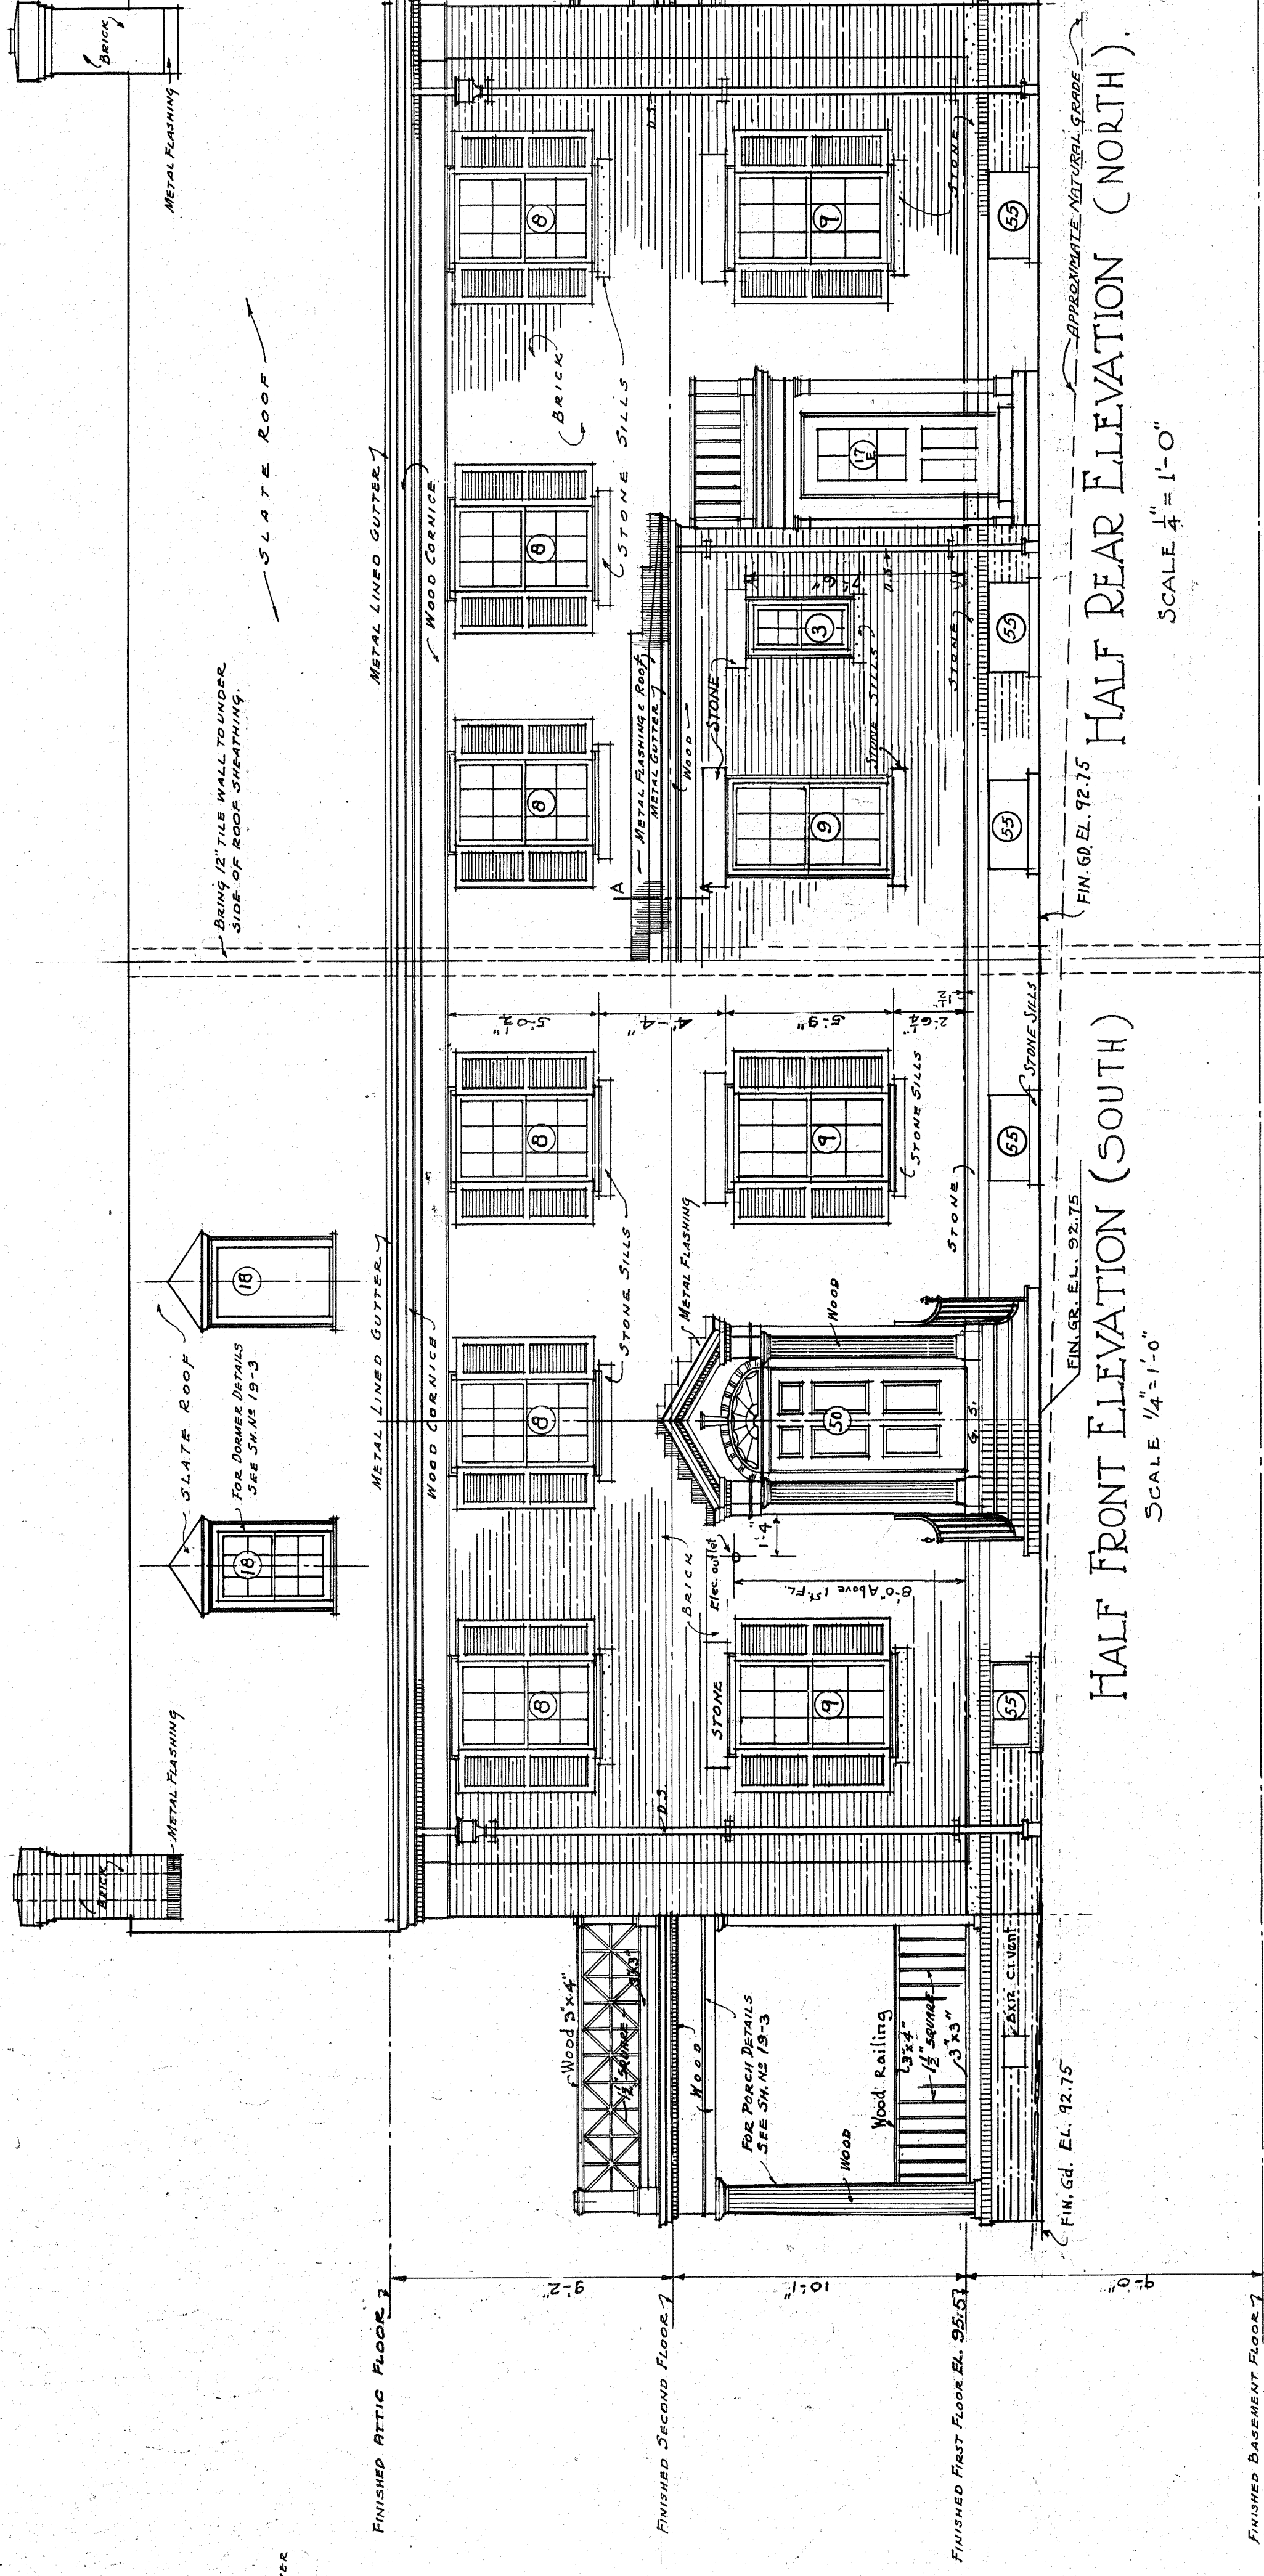

SECTION A-A  
SCALE:  $\frac{1}{2}'' = 1'-0''$

HALF FRONT ELEVATION (SOUTH)  
SCALE  $\frac{1}{4}'' = 1'-0''$

HALF REAR ELEVATION (NORTH)  
SCALE  $\frac{1}{4}'' = 1'-0''$

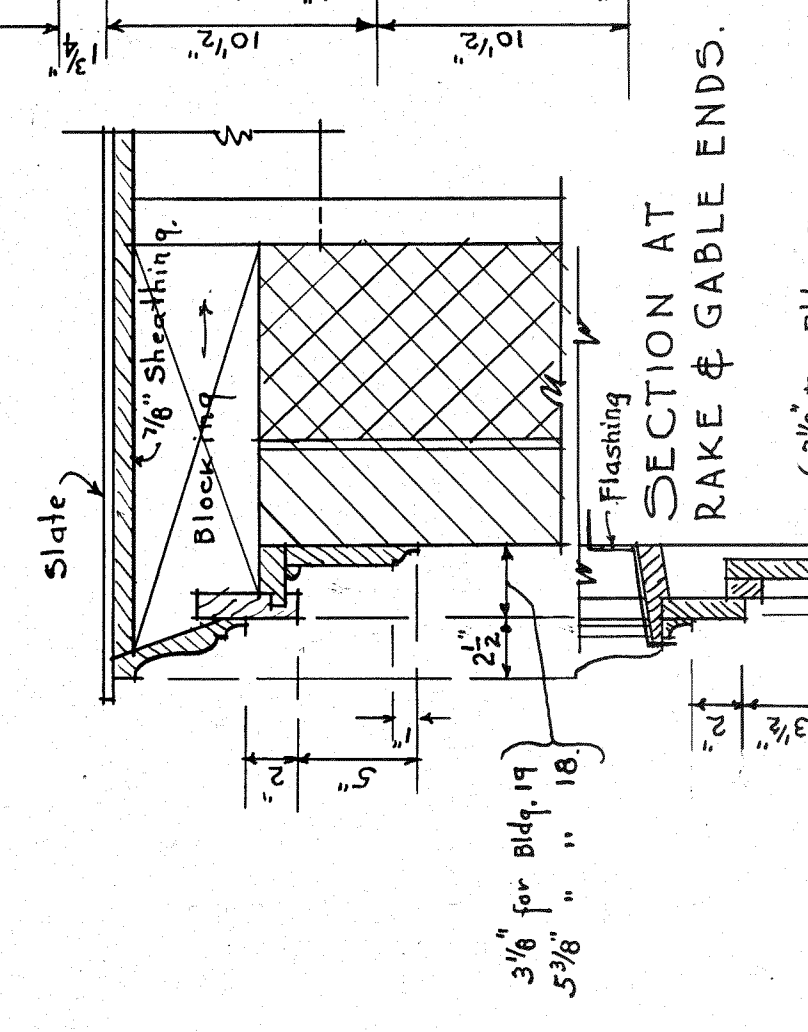

DETAIL - CORNICE FOR BLDG. 18 & 19  
SCALE  $\frac{1}{2}'' = 1'-0''$

VETERANS ADMINISTRATION  
WASHINGTON, D. C.

APPROVED *Charles G. McInnis* Administrator

*Samuel E. Jones* Assistant Administrator

*John J. Salvo* Director of Construction

*John J. Salvo* Chief, Technical Division

OFFICERS' DUPLEX QUARTERS BLDG. 19  
VETERANS ADMINISTRATION FACILITY  
MURFREESBORO, TENN.

Drawn	Checked	Number
Traced	Checked	19-2
Set	Checked	2 of 6
Date	Checked	1-2-2-1288
Sub-division	Checked	1-2-2-1288

FILE FOLDER NO. 3

RETURN TRACINGS TO PLAN FILES