



SCHEDULE OF DOOR HARDWARE		HARDWARE SYMBOLS	
DOORS		SEE SHEET NO. 27 FOR SCHEDULES OF HWK. SYMBOLS	
(THE NUMBERS OR NAMES GIVEN BELOW INDICATE THE ROOMS, SPACES ETC., IN WHICH THE HARDWARE OCCURS.)		NOTE: WHERE THE LETTERS X, Y, OR Z ARE USED IN THE SYMBOL COLUMN, IT INDICATES THAT NO ITEM OF HARDWARE IS SHOWN ON THIS SHEET.	
TRANSFORMER ROOM - EXTERIOR	2.8	7	X
FRONT ENTRANCE - HALL; REAR ENTRANCE - BASEMENT PORCH	2.2	X	X
ACTIVE LEAF PAIR OF DOORS, PORCH LIVING ROOM	3	X	X
BASEMENT STAIR - KITCHEN; BASEMENT STAIR - HALL; 25 FLOOR HALL - BEDROOM	1	X	X
D.A. DOOR BETWEEN DINING ROOM AND KITCHEN	8	9	8
TOILET - BASEMENT; 25 FLOOR HALL - BATH	4	X	X
KITCHEN - PANTRY; BASEMENT CLOSET - BEDROOM; 25 FLOOR HALL - CLOSET; 25 FLOOR HALL - UNEXCAVATED BATH; CLOSET - 25 FLOOR HALL	6	X	X

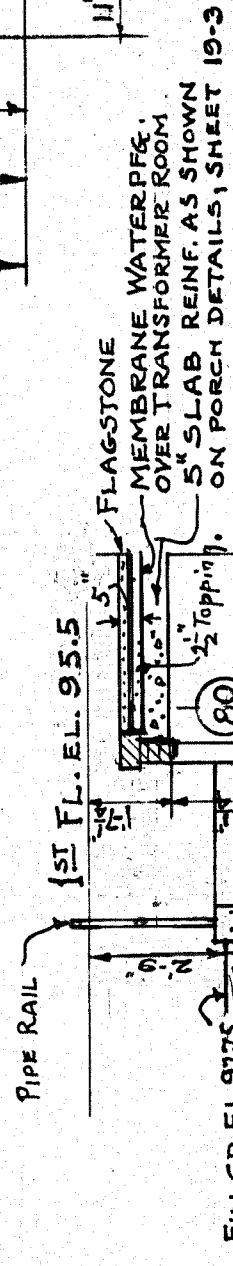

NOTE:
Area Roofings of some Elev. as shown. For reinforcing see Gen. Notes on Dwg. #1-29.

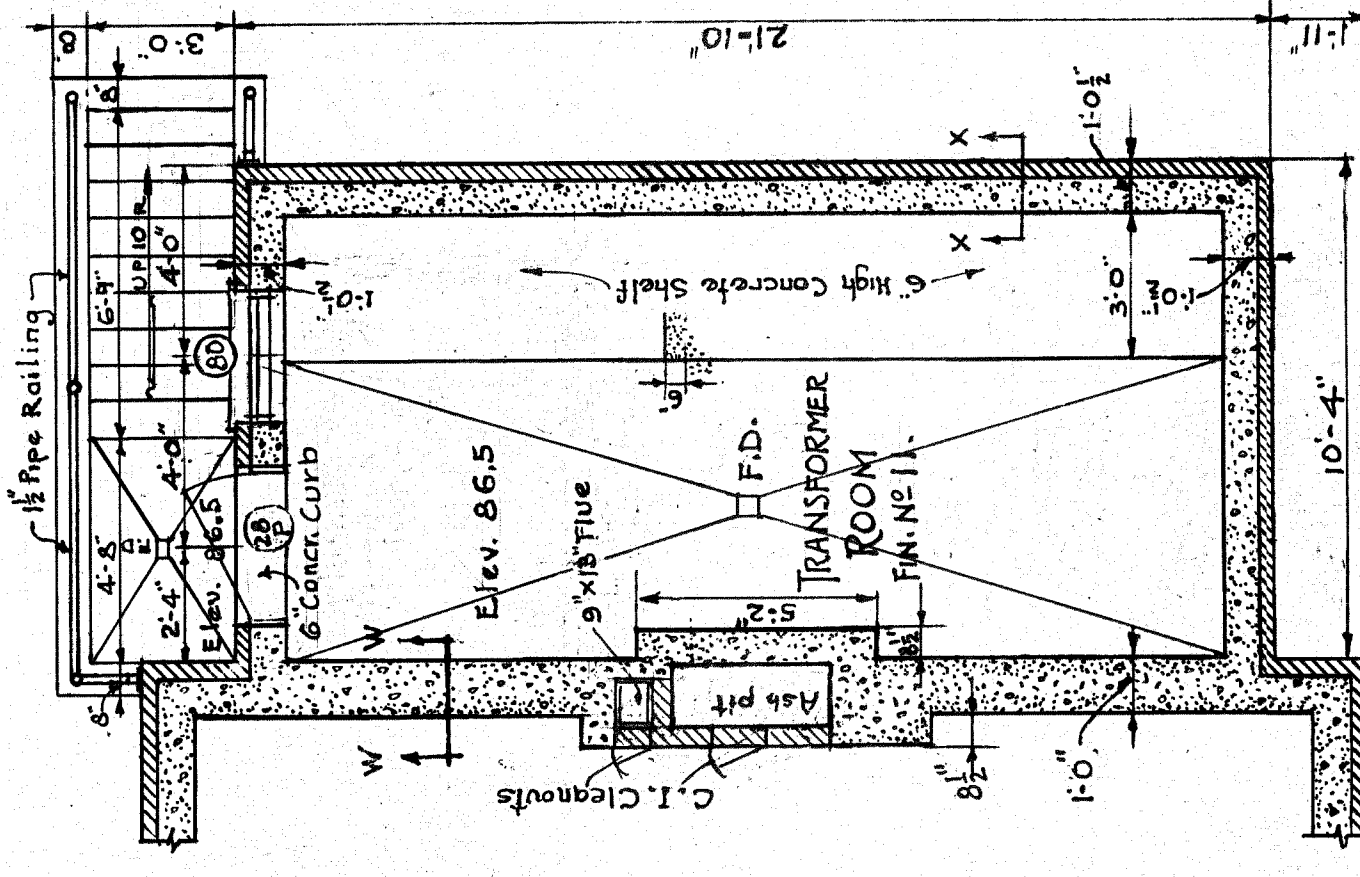


VETERANS ADMINISTRATION FACILITY
WASHINGTON, D.C.


APPROVED
ADMINISTRATOR
ASSISTANT ADMINISTRATOR
CLERK

NOTES:
All partitions to be built up of 2x4 studs unless otherwise noted.
All doors - Window Frames + Trim to be Wood.
Unless otherwise indicated.
For Wall Sections X-Y, X-X & W-W. See Detail on Dwg. #1-18-1.
For reinforcing in Basement Floor, etc. see Gen. Notes on Dwg. #1-29.

BASEMENT FLOOR PLAN
OPPOSITE SIDE SIMILAR
SCALE 1/4\"/>

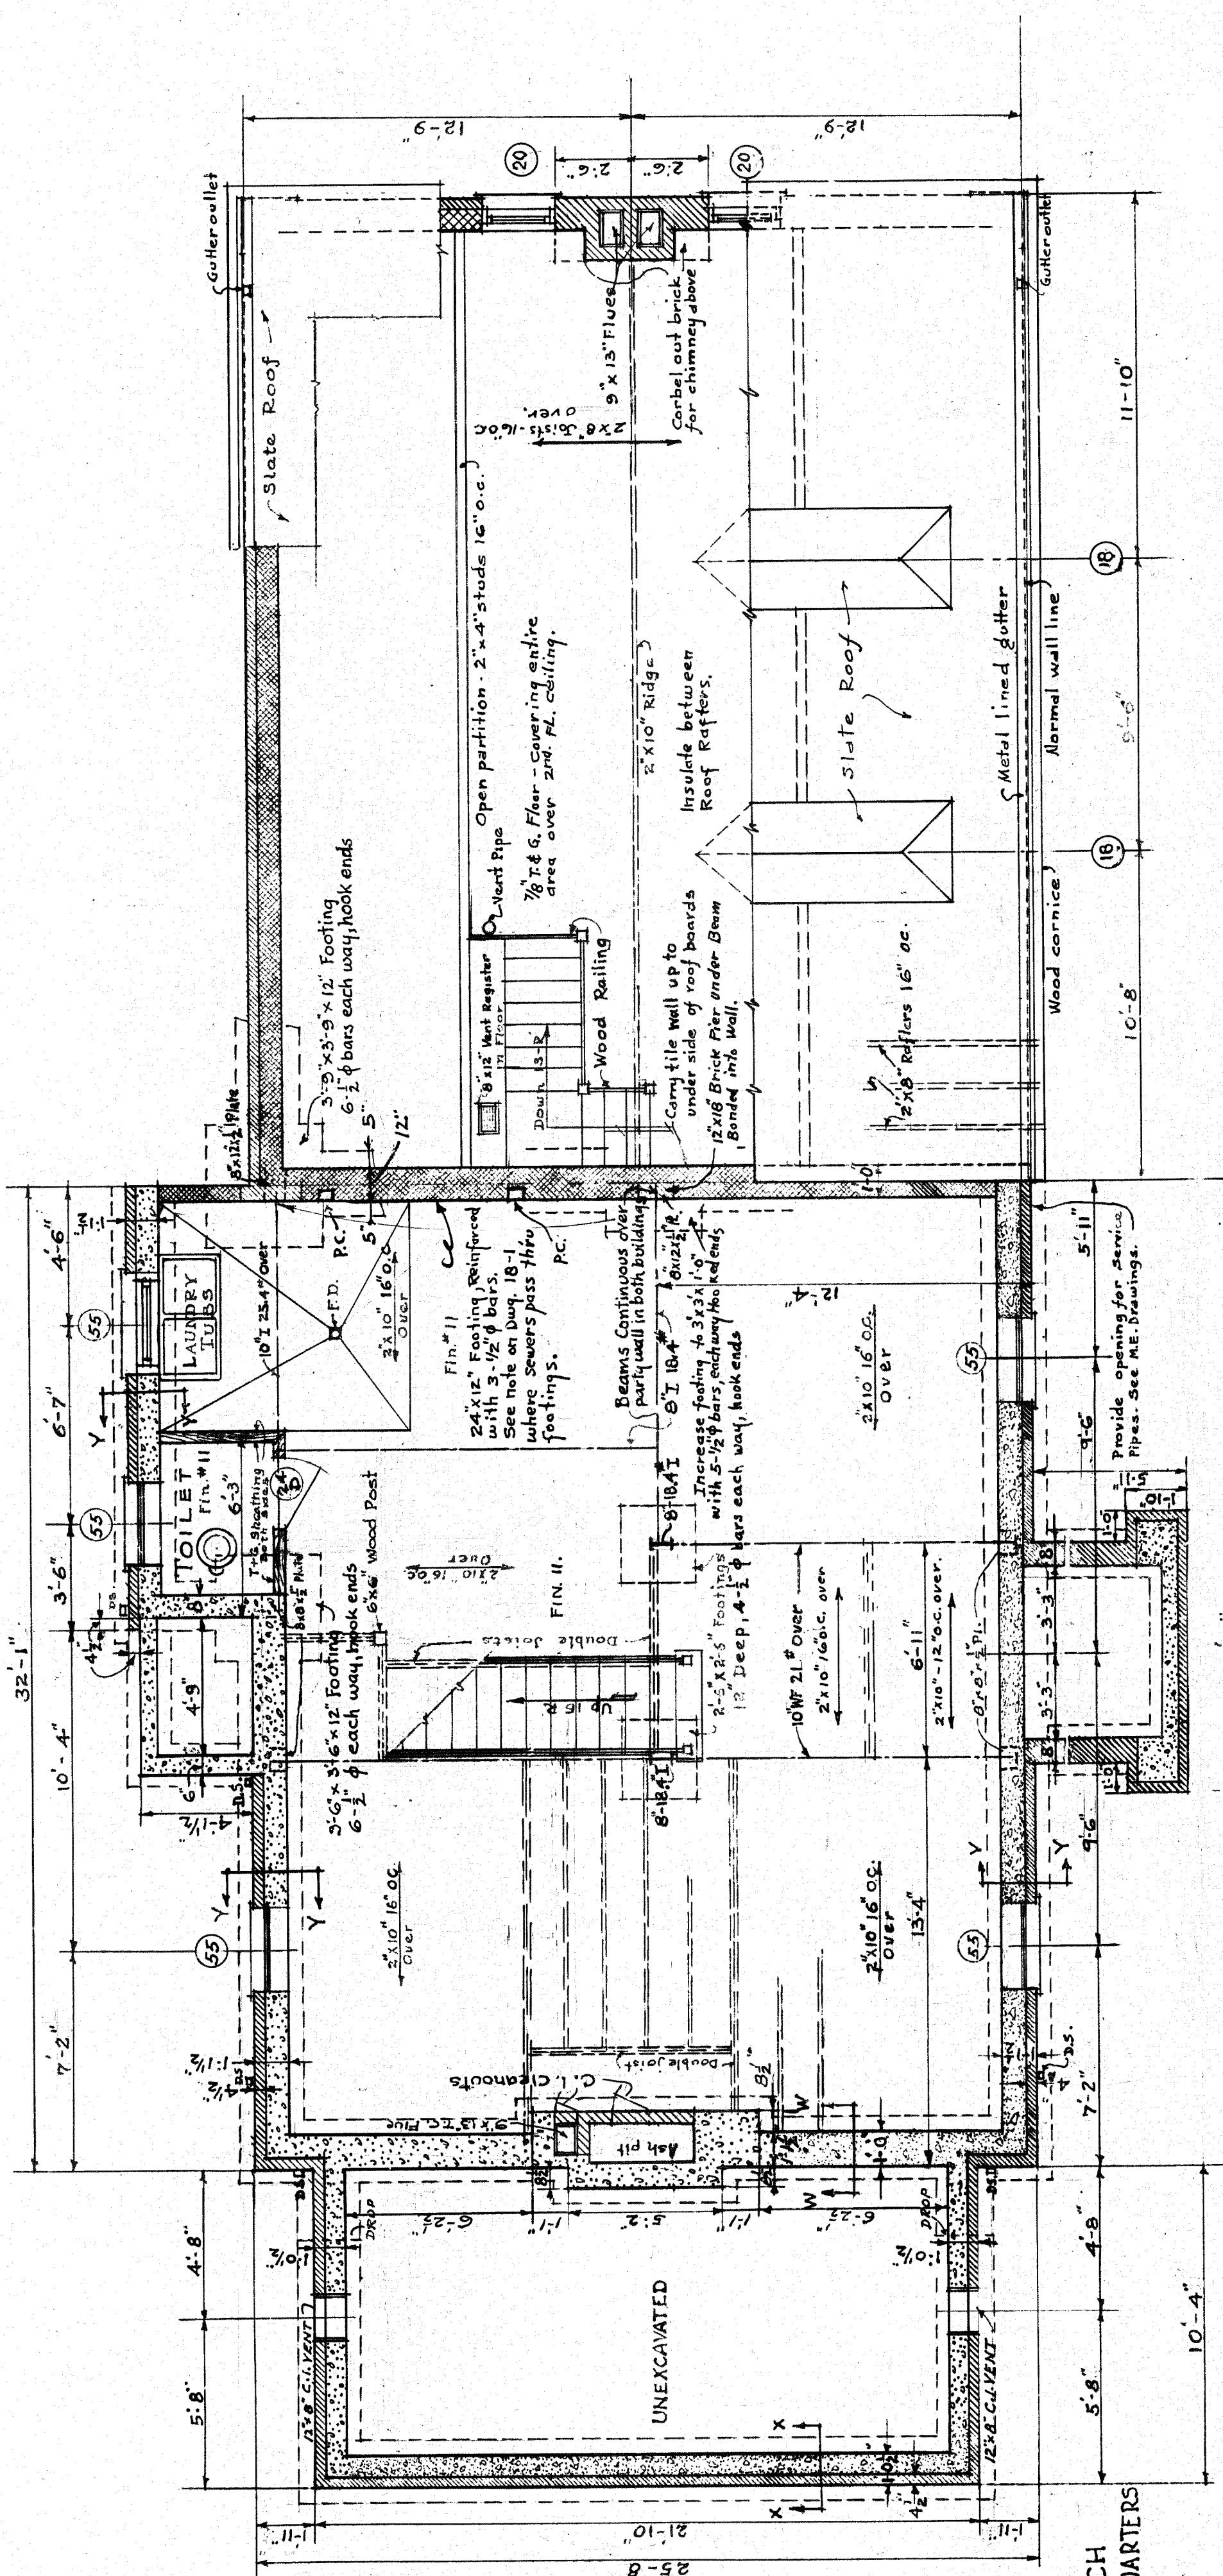

SECOND FLOOR PLAN
OPPOSITE SIDE SIMILAR
SCALE 1/4\"/>

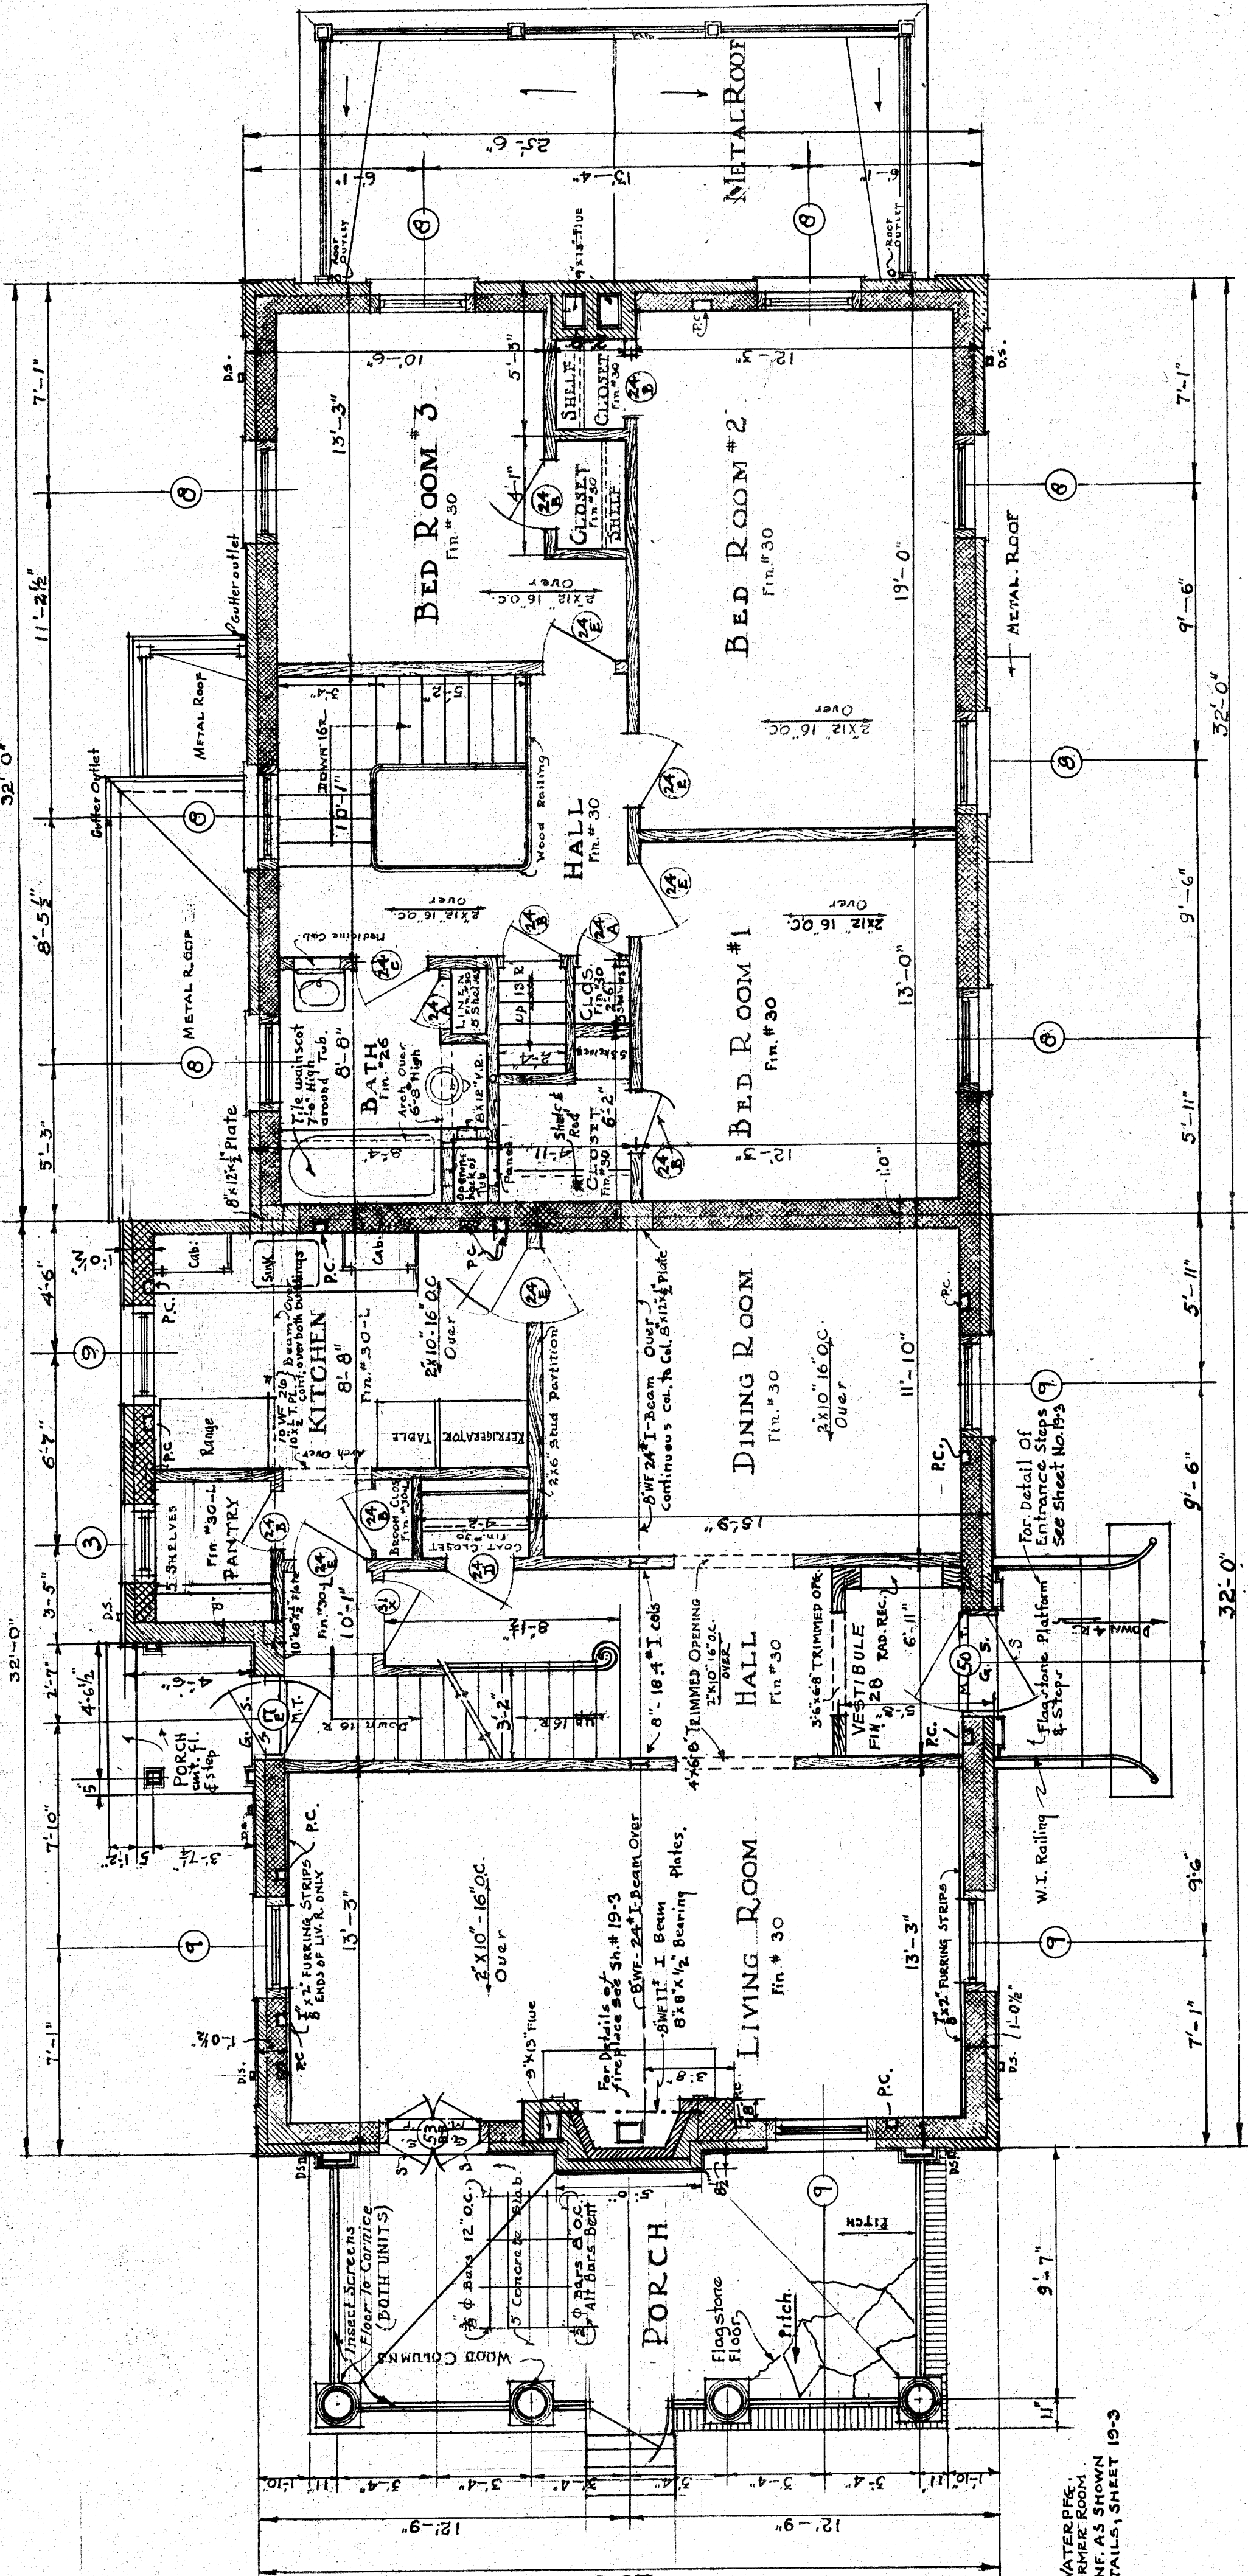


GENERAL NOTES:



These notes apply to all drawings relating to this building.
All partitions shall be 2"x4" studs set 16" o.c. unless otherwise noted.
Dimensions are taken to normal face of exterior walls and center of partitions.
All roofs shall be insulated except over porches.
Concrete foundation walls to run up to bottom of first floor joists.
Directly under pipe chases where indicated on 1st floor plan, the concrete walls shall be chased to a distance of 1'-0" below bottom of 1st floor joists to accommodate pipe risers.
Add 500 to all elevations given.
See specifications relative to the framing and installation of all equipment.
Where necessary, details of construction shall be shown and detailed on Heating Dwg.

LEGEND

- STONE
- BRICK
- HOLLOW BUILDING TILE
- CONCRETE
- WOOD
- RADIATOR RECESS
- P.F. PIPE FURNISHING
- P.C. PIPE CHASE
- DOWNSPOUT
- F.D. FLOOR DRAIN
- S. SCREEN DOOR
- G.S. GRANITE SILL
- W.I. WROUGHT IRON
- C.I. CAST IRON
- M.T. METAL THRESHOLD

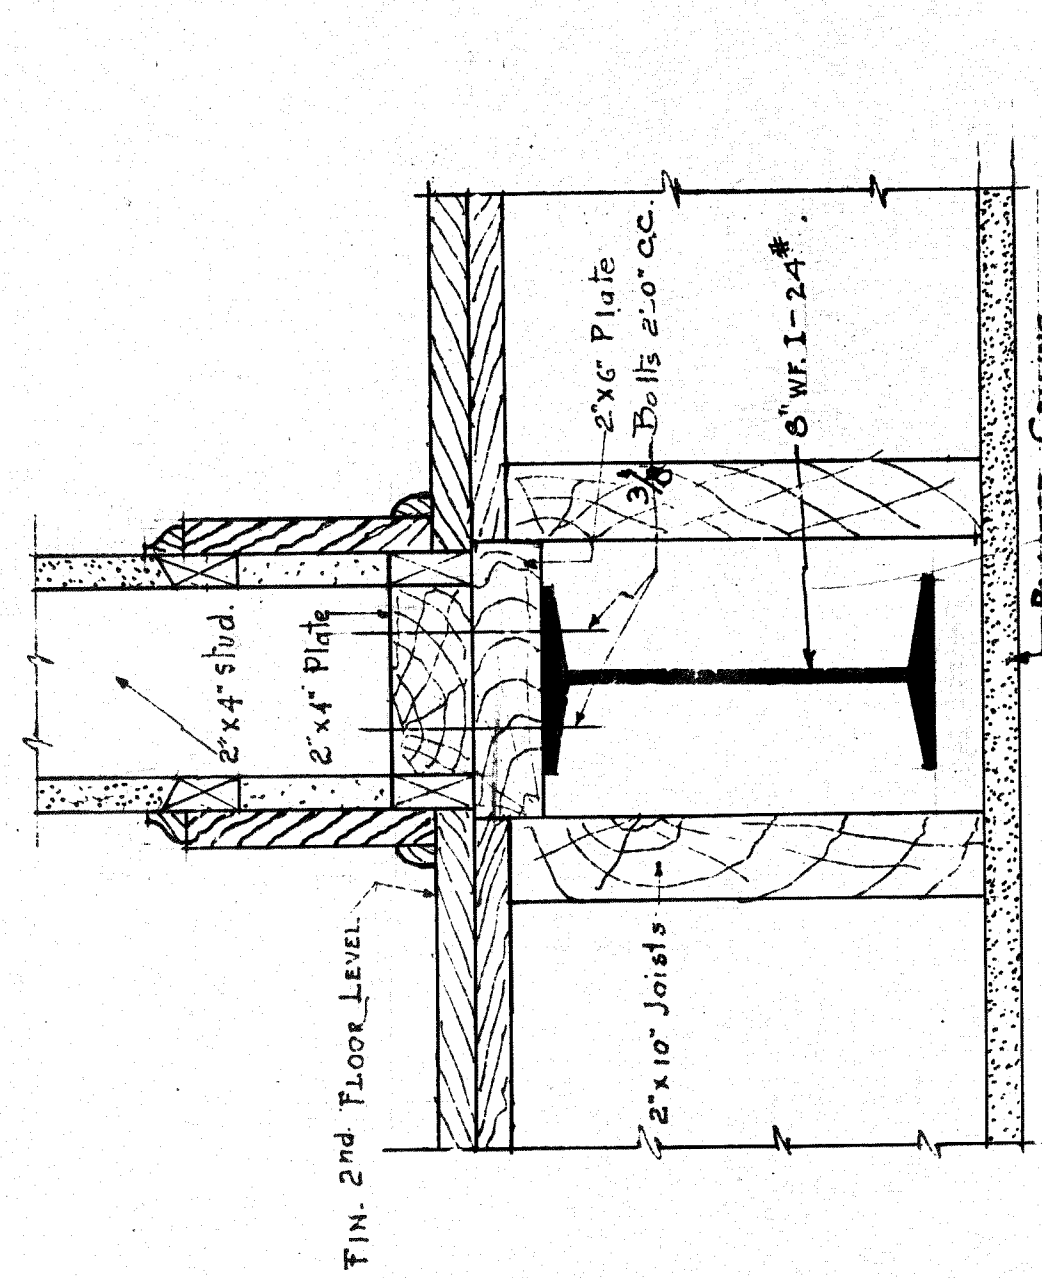

DETAIL SHOWING BEAM AT 2ND FL. LEVEL.
SCALE 3\"/>

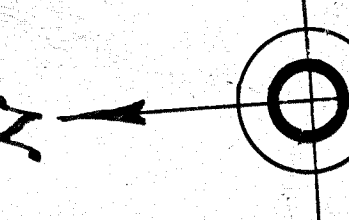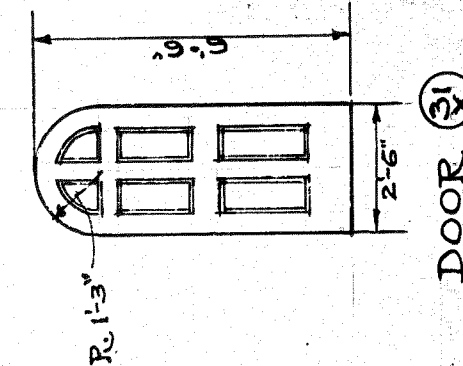

H.V.A.
OFFICERS DUPLEX QUARTERS NO. 19
VETERANS ADMINISTRATION FACILITY
MURFREESBORO, TENN.

Drawn: L.F.S.
Traced: L.F.S.
Checked: A.E.G.
Date: March 2, 1954
Sheet 1 of 6
Proj. # 1410

19-1

FILE FOLDER NO. 3