




1 ENLARGED CANOPY PLAN
1/4" = 1'-0"

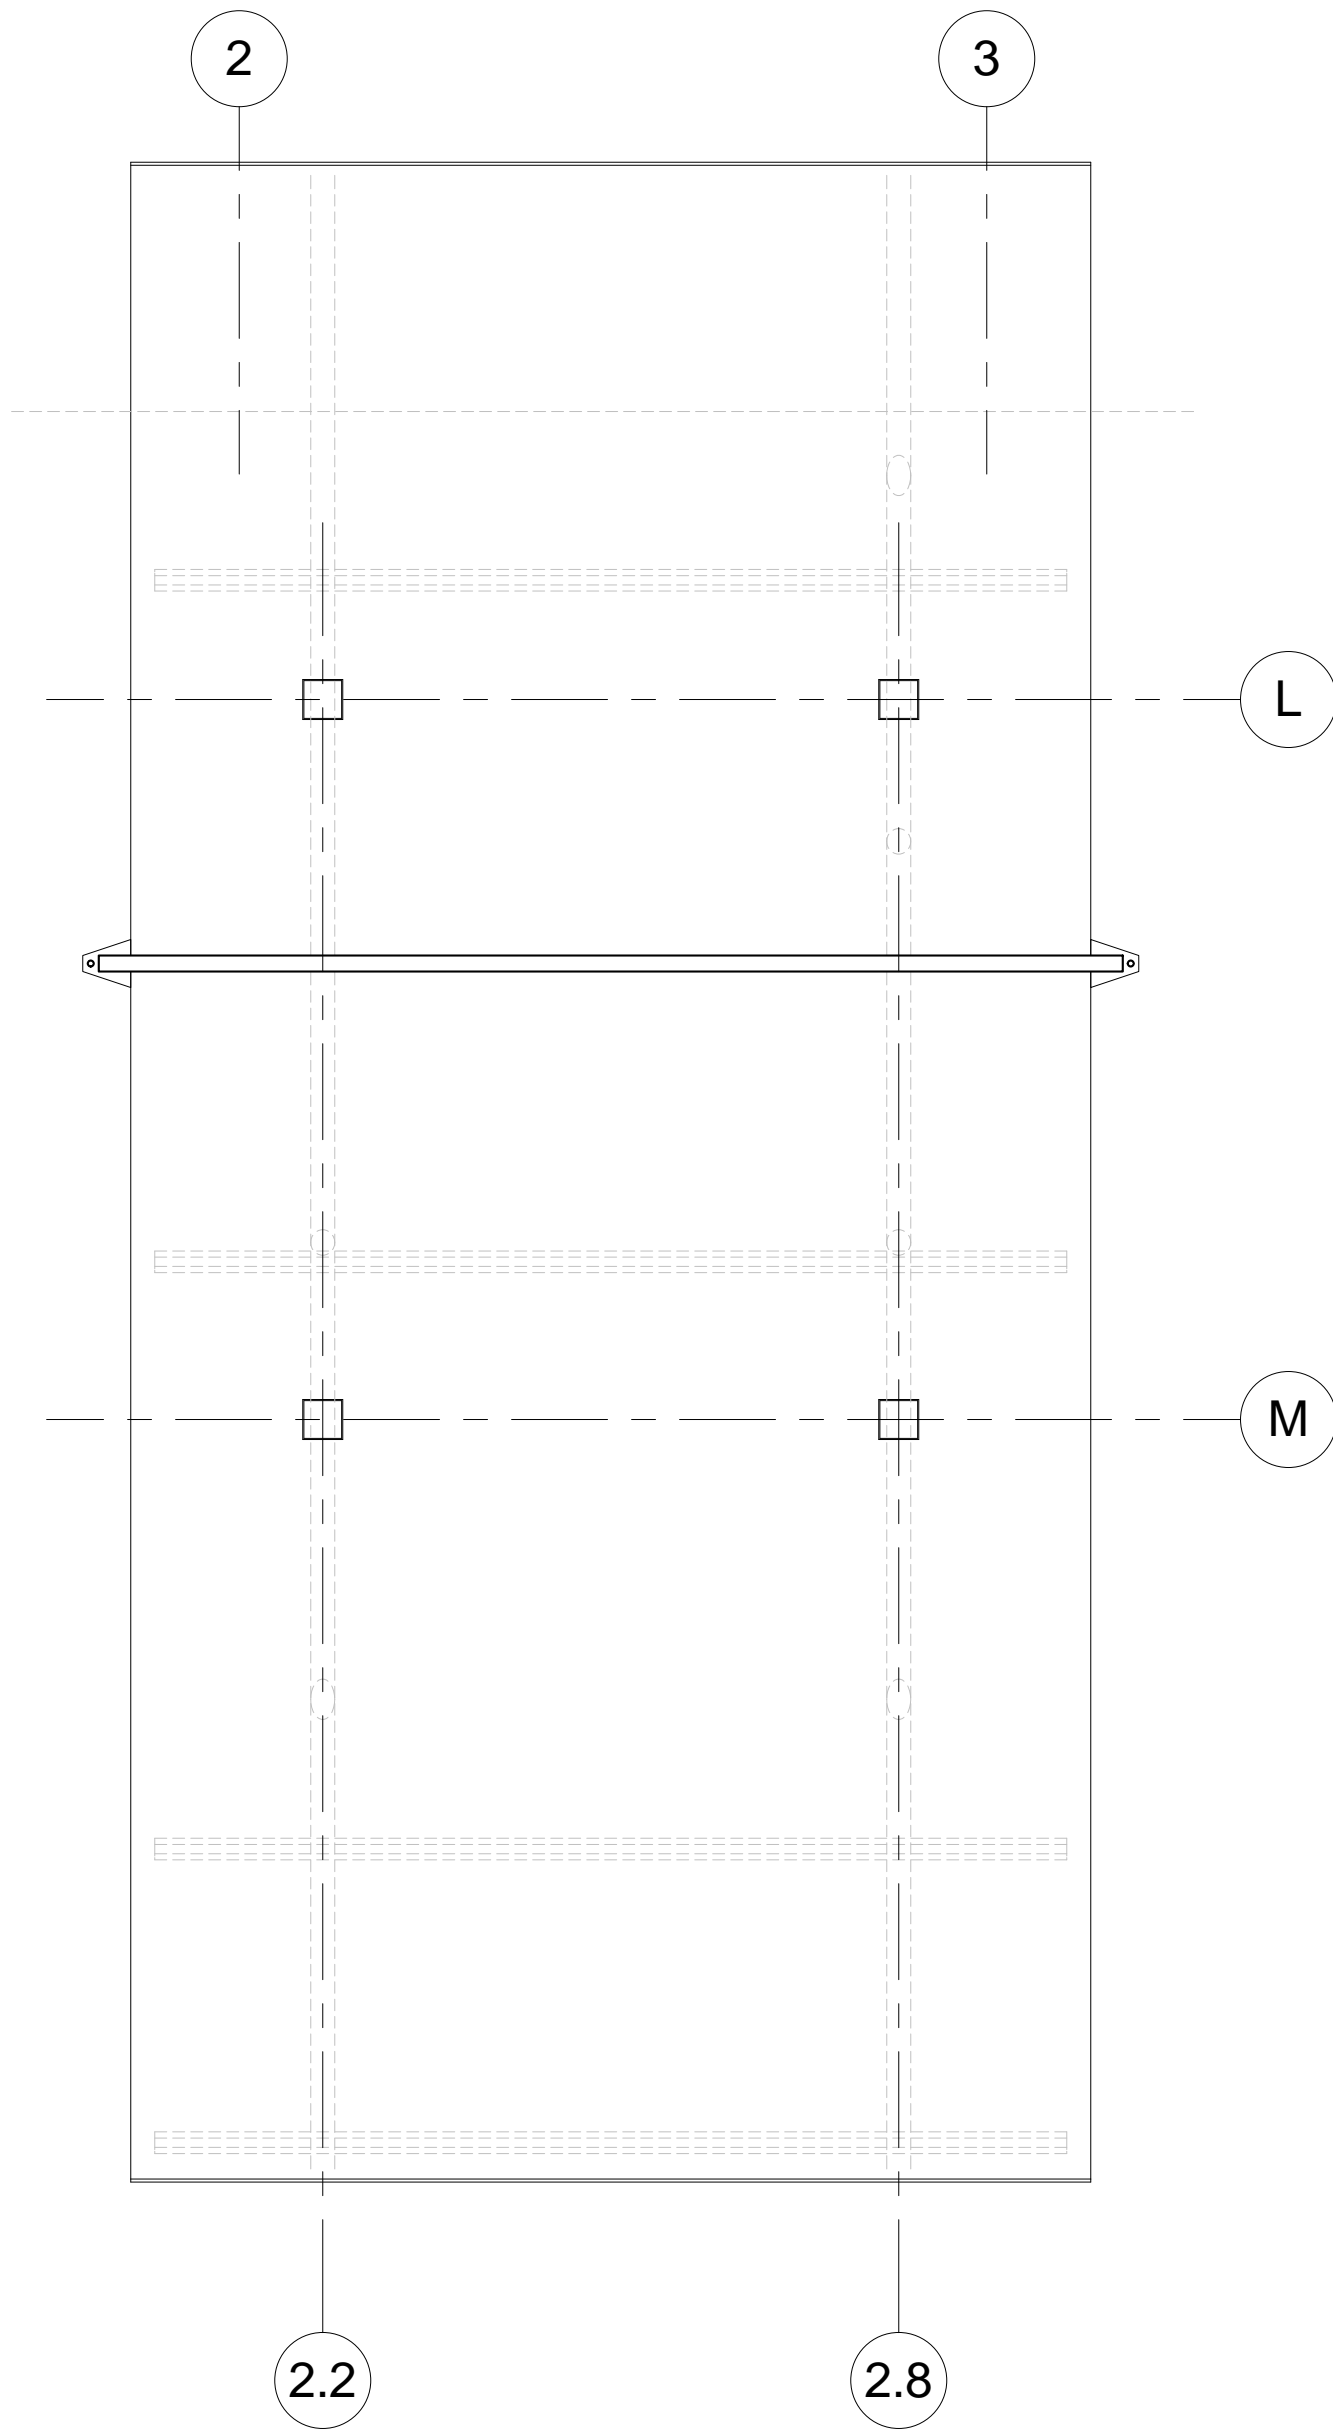


2 ENLARGED CANOPY ROOF PLAN
1/4" = 1'-0"

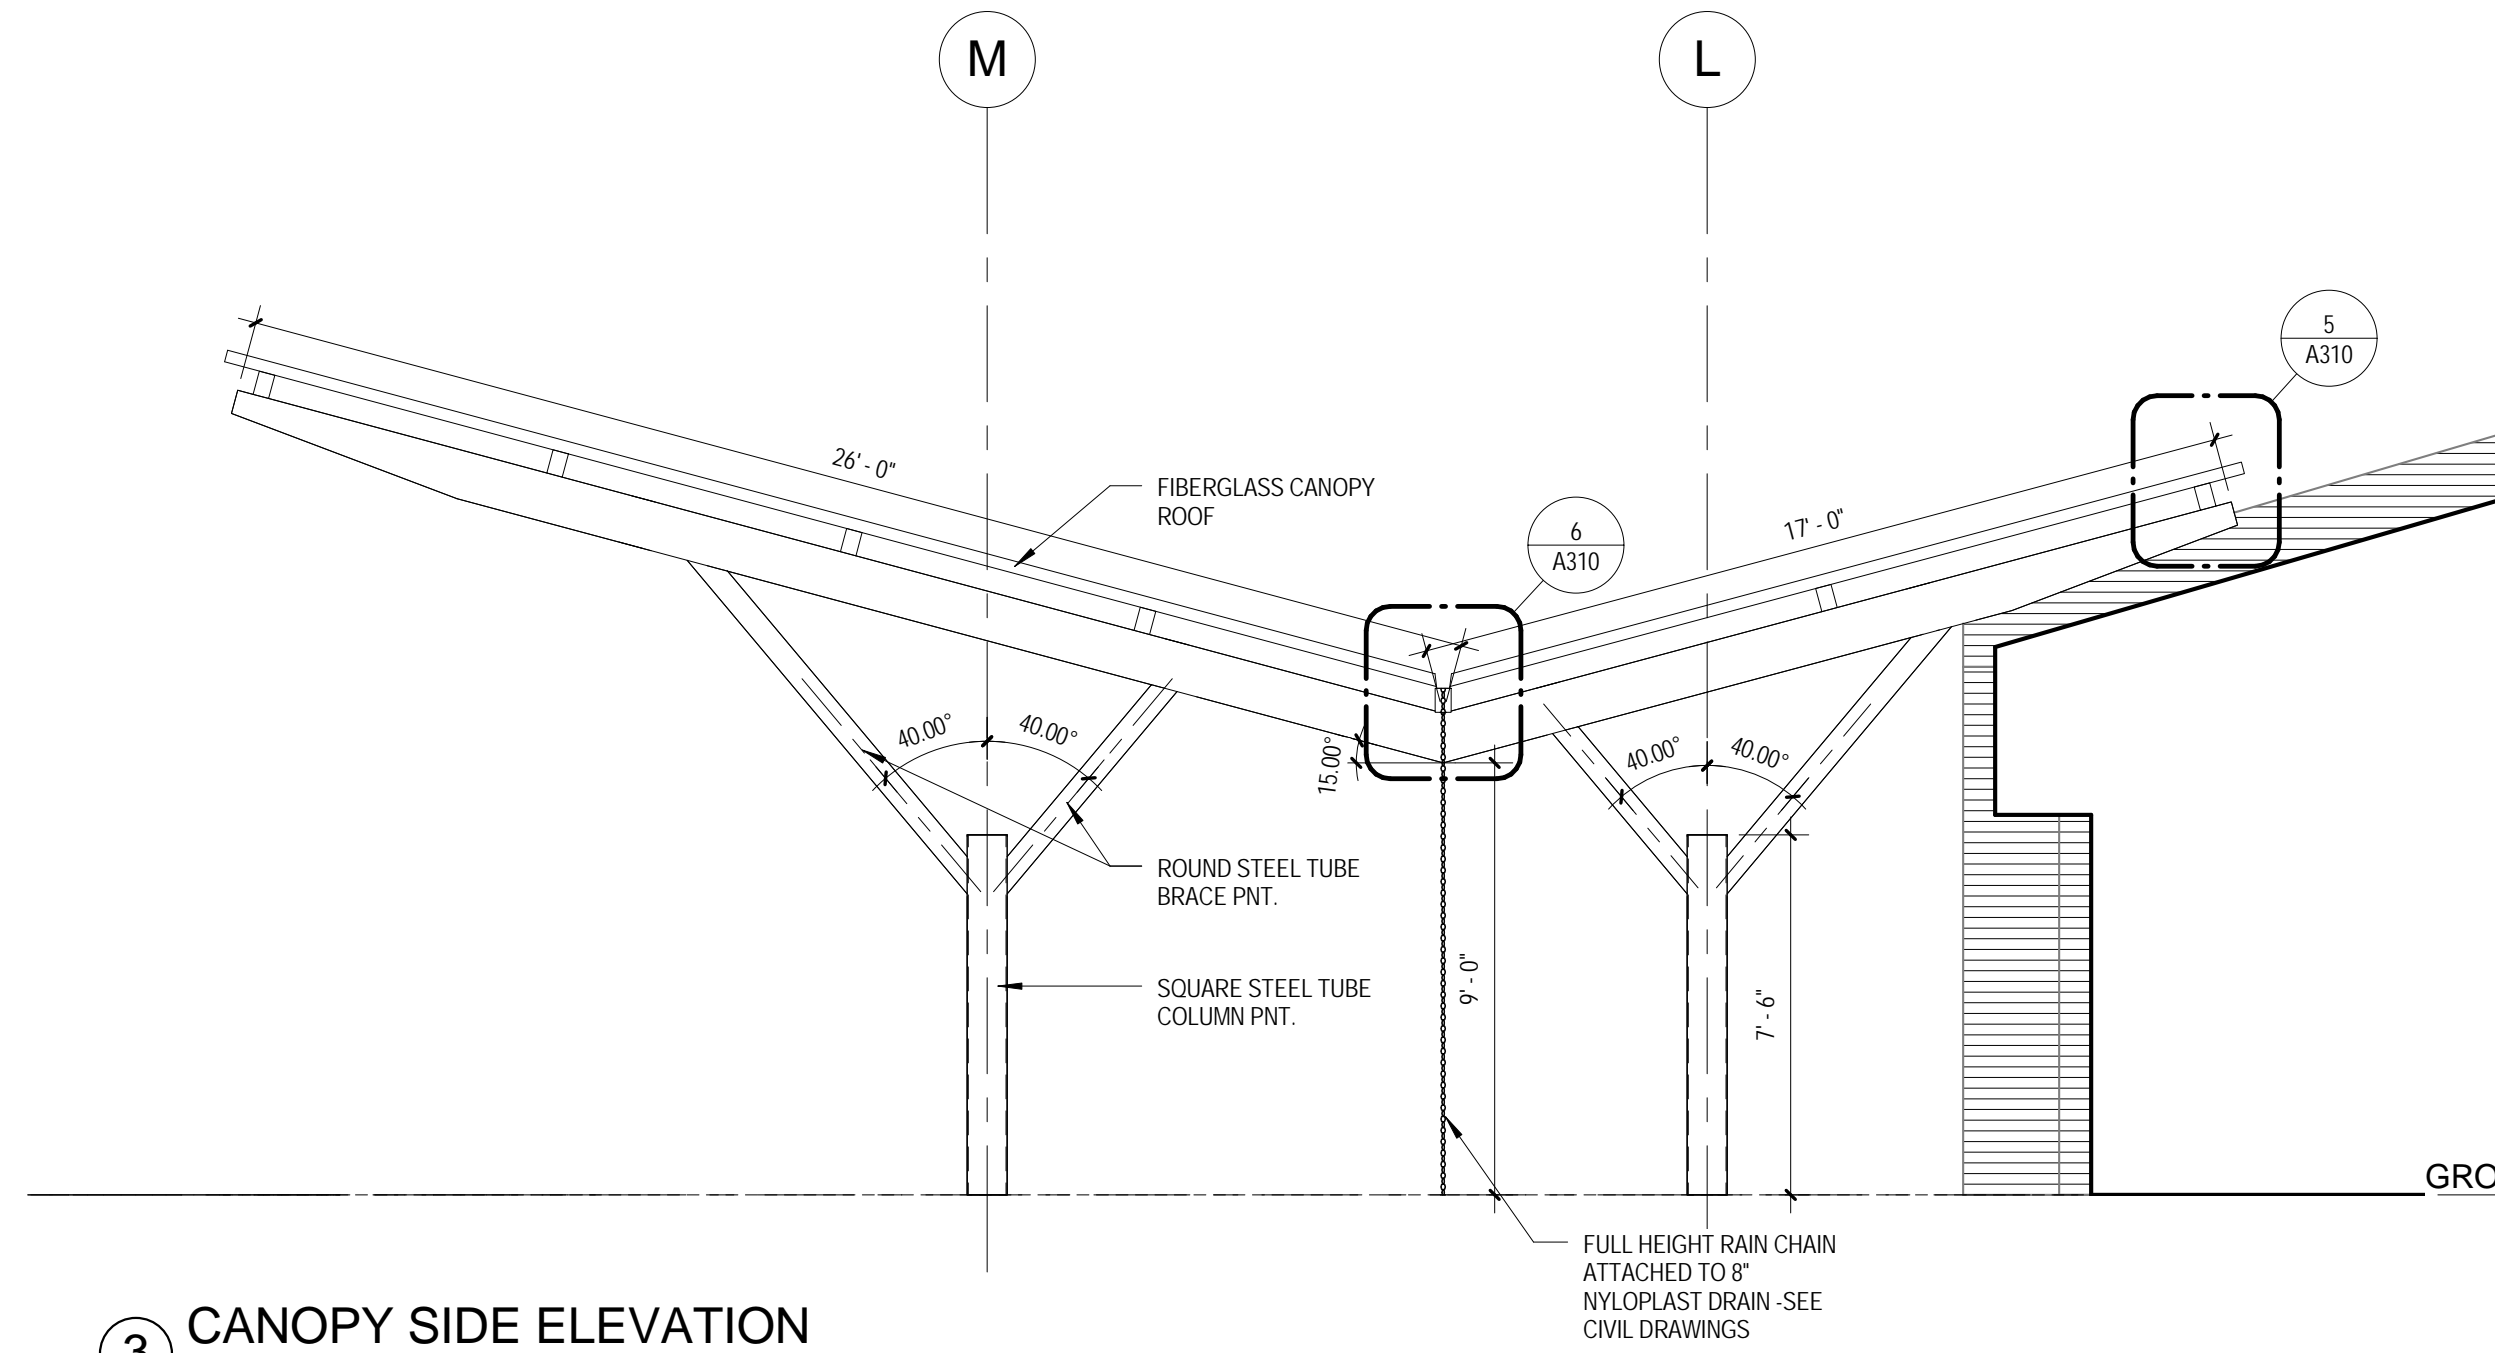


3 CANOPY SIDE ELEVATION
1/4" = 1'-0"

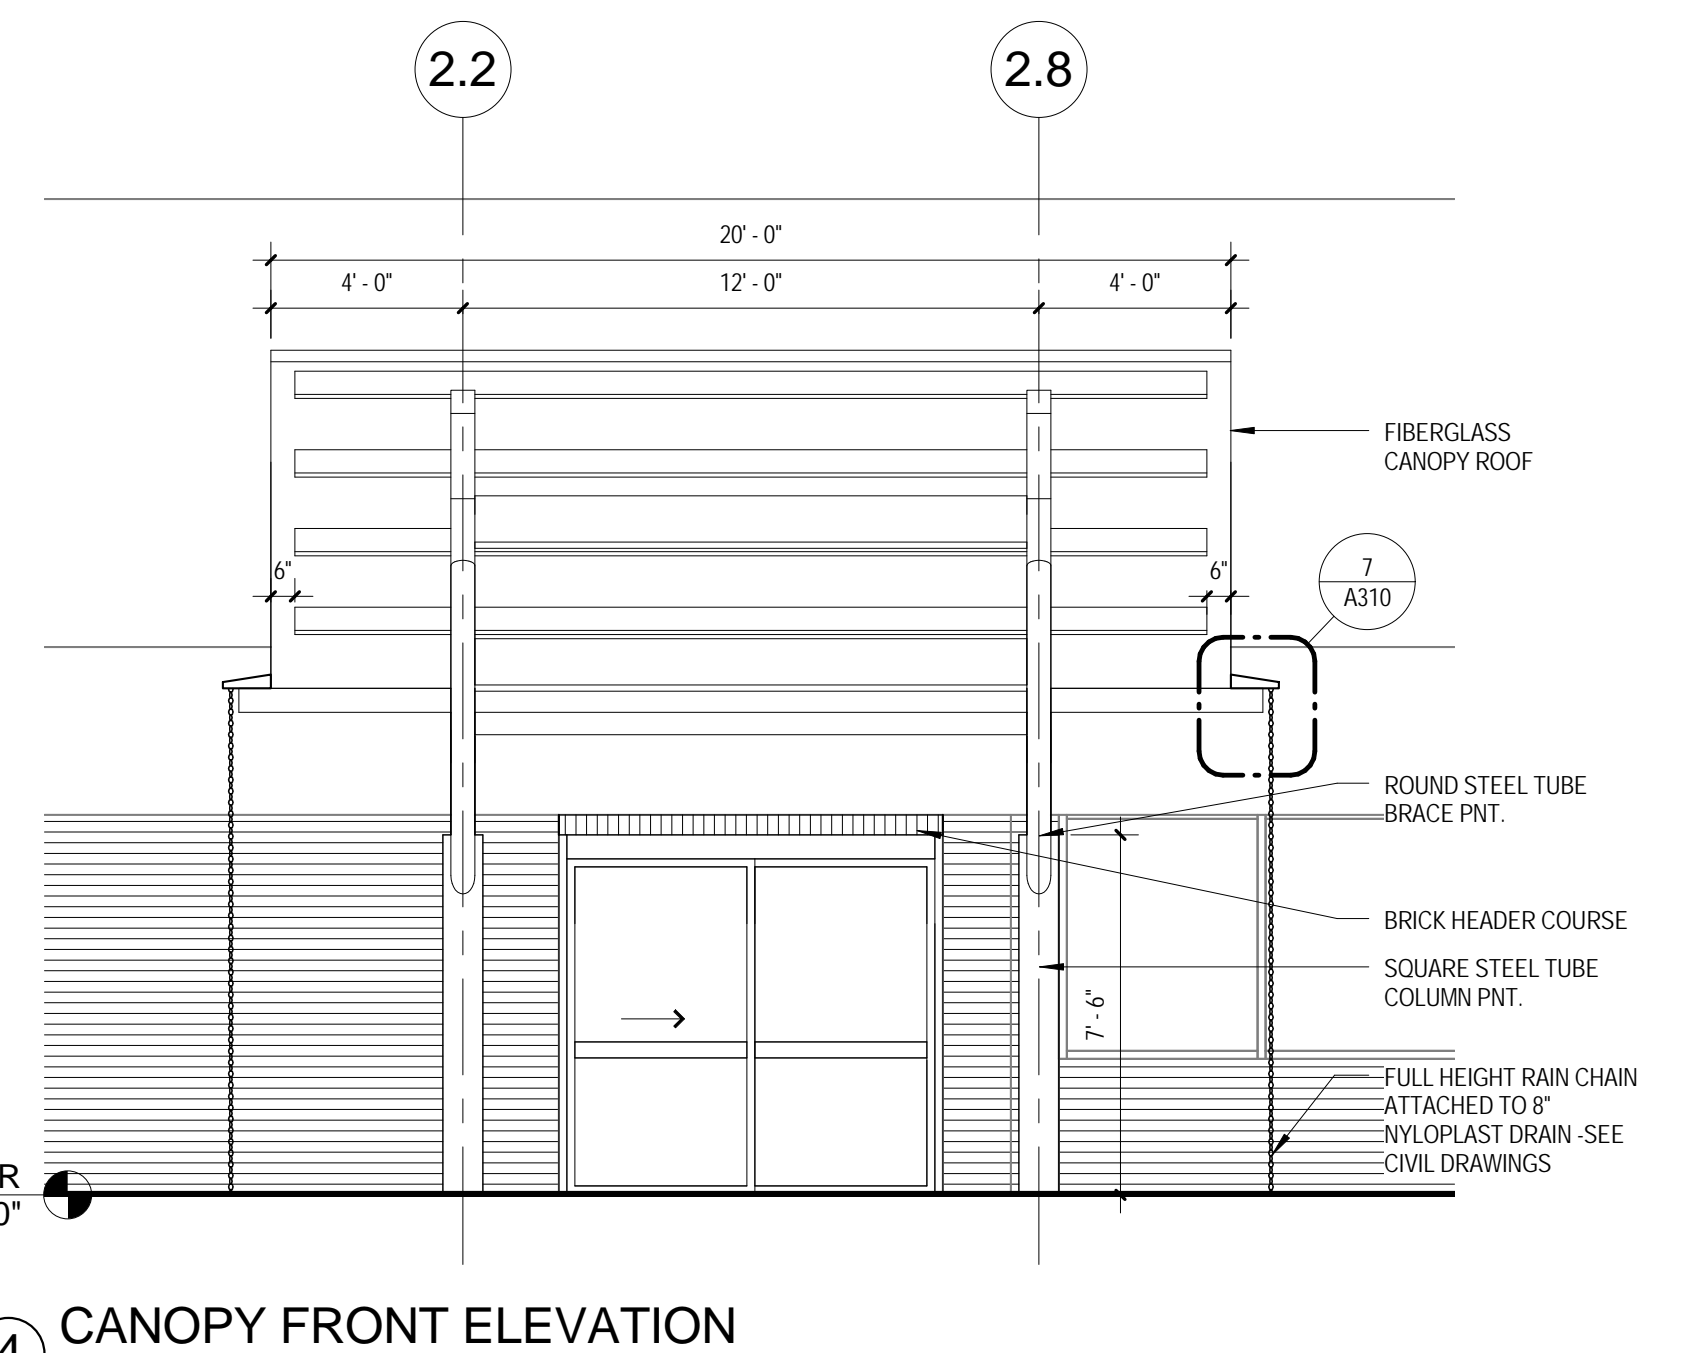


4 CANOPY FRONT ELEVATION
1/4" = 1'-0"

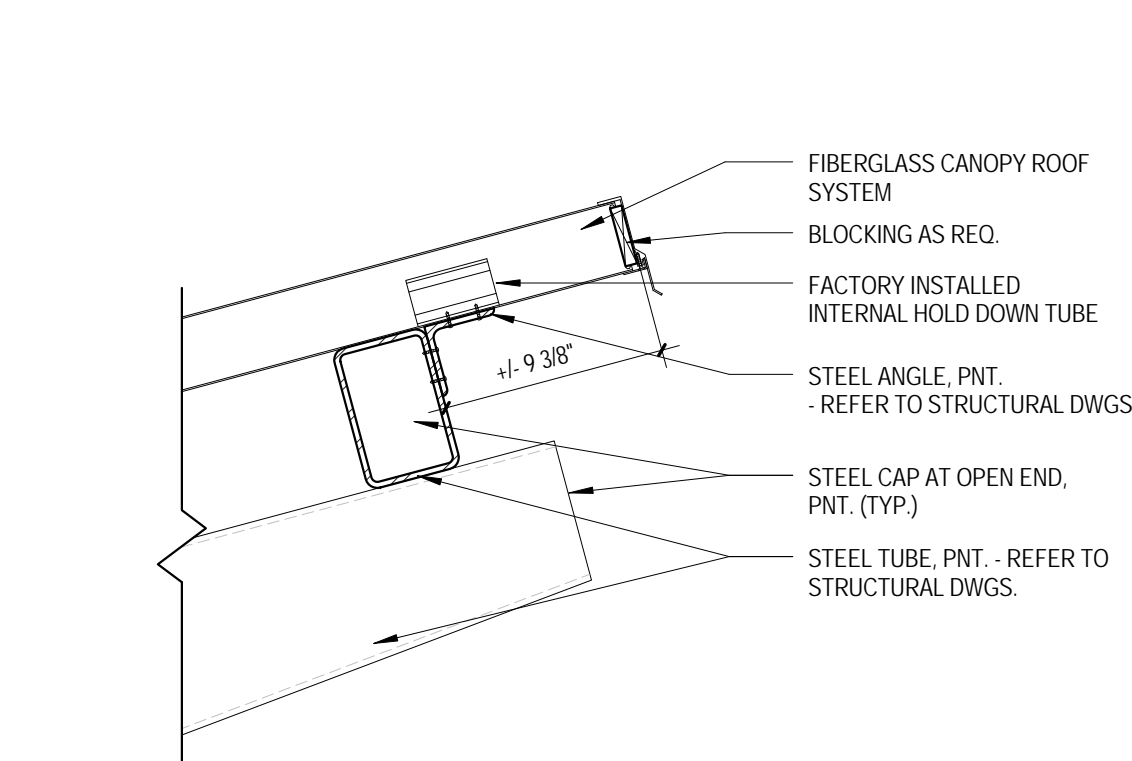

5 CANOPY EDGE DETAIL
1 1/2" = 1'-0"

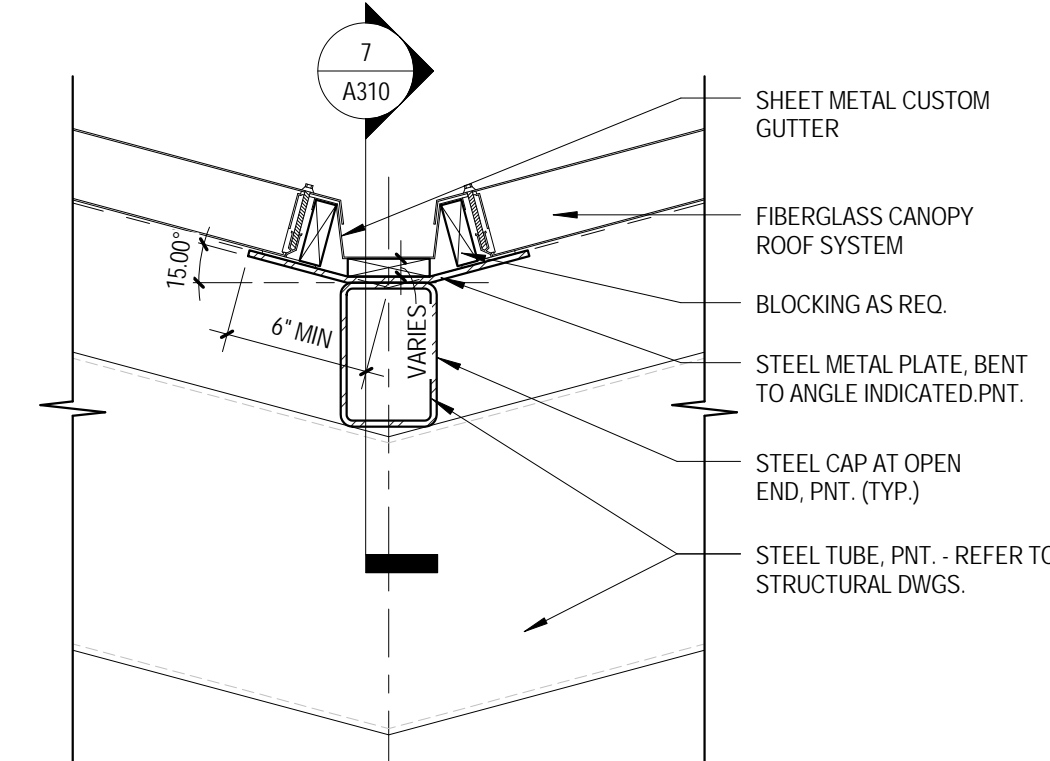


6 CANOPY GUTTER DETAIL
1 1/2" = 1'-0"

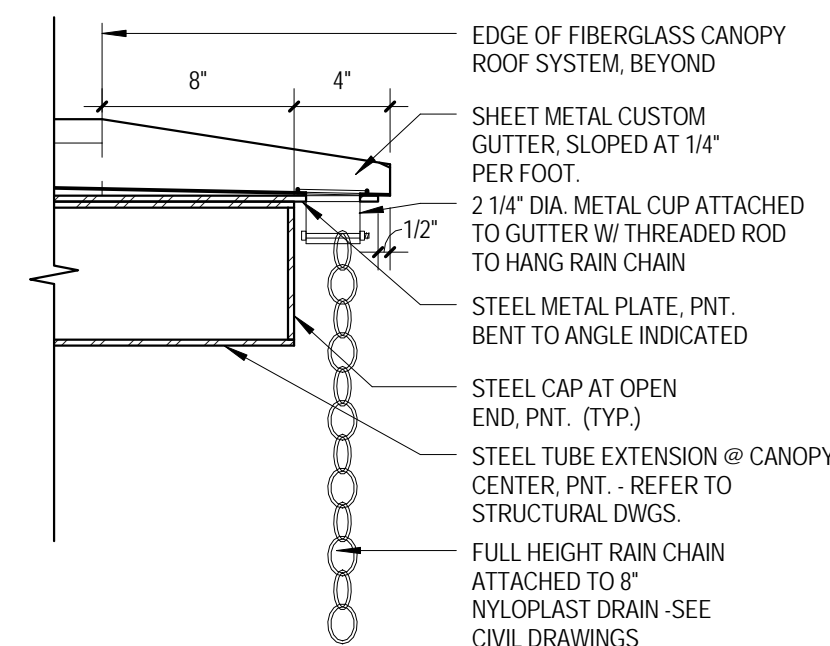

7 CANOPY GUTTER SECTION DETAIL
1 1/2" = 1'-0"

Alternate #1

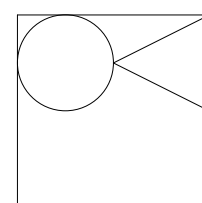		ARCHITECT / ENGINEERS:				Stamp/Seal		Drawing Title		Project Title		VA Project Number		Office of Construction and Facilities Management			
				Oudens Knoop Knoop + Sachs Architects 2 Wisconsin Circle / Suite 820 Chevy Chase, MD 20815-7003 Tel: (301) 718-0080 Fax: (301) 718-9520		HENRY ADAMS Consulting Engineers Mechanical Electrical & Plumbing Engineers		CANOPY PLANS, ELEVATIONS & DETAILS		BUILDING 502 E WING RENOVATION		613-12-101					
100% Construction Documents Submission		02/24/12								Location		Building Number					
95% Construction Documents		02/10/12								MARTINSBURG, WV		502		A310			
60% Design Development		01/20/12								Date		Checked TOS, ROS				Drawn ROS	
Schematic Design		11/30/11								01/20/12							
Issuances:		Date															

