

VA FORM GS-6231

Revisions	Date

CONSULTANTS:

PF&A
ARCHITECTURE PLANNING INTERIORS
Habitat Design Consultant
www.pfa-architect.com

BABILONA ENGINEERING GROUP / CONSULTING ENGINEERS
1223 RŊNCE DE LEON, SAN JUAN, PR. 00926-1305
(787) 751-0003 / WWW.BABILONAENGINEERING.COM
RICARDO RODRIGUEZ DEL VALLE / CONSULTING ENGINEERS
P.O. BOX 9448, SAN JUAN, PUERTO RICO, 00908

ARCHITECT/ENGINEERS:

MENDEZ BRUNNER BADILLO
architects & engineers
CONDOMINIO ASTOR BLDG., 1018 ASPENWOOD AVE., SAN JUAN, P.R. 00907

Drawing Title

GENERAL DEMOLITION FLOOR PLAN

Project Title

EXPAND EMERGENCY DEPARTMENT & OBSERVATION UNIT

Location
VAMC
www.vamc.com

Date
AUGUST-11-2016

Checked
R. G. AL

Drawn

Approved
HIRAM LOPEZ
Project Manager
Miguel A. Cardero
Chief Project Section
Wilfredo QuiŤones
Chief FNS

Project Number


Building Number

Drawing Number
D1

Office of Construction and Facilities Management
Department of Veterans Affairs


GENERAL DEMOLITION FLOOR PLAN

SC: 1/8"=1'-0"

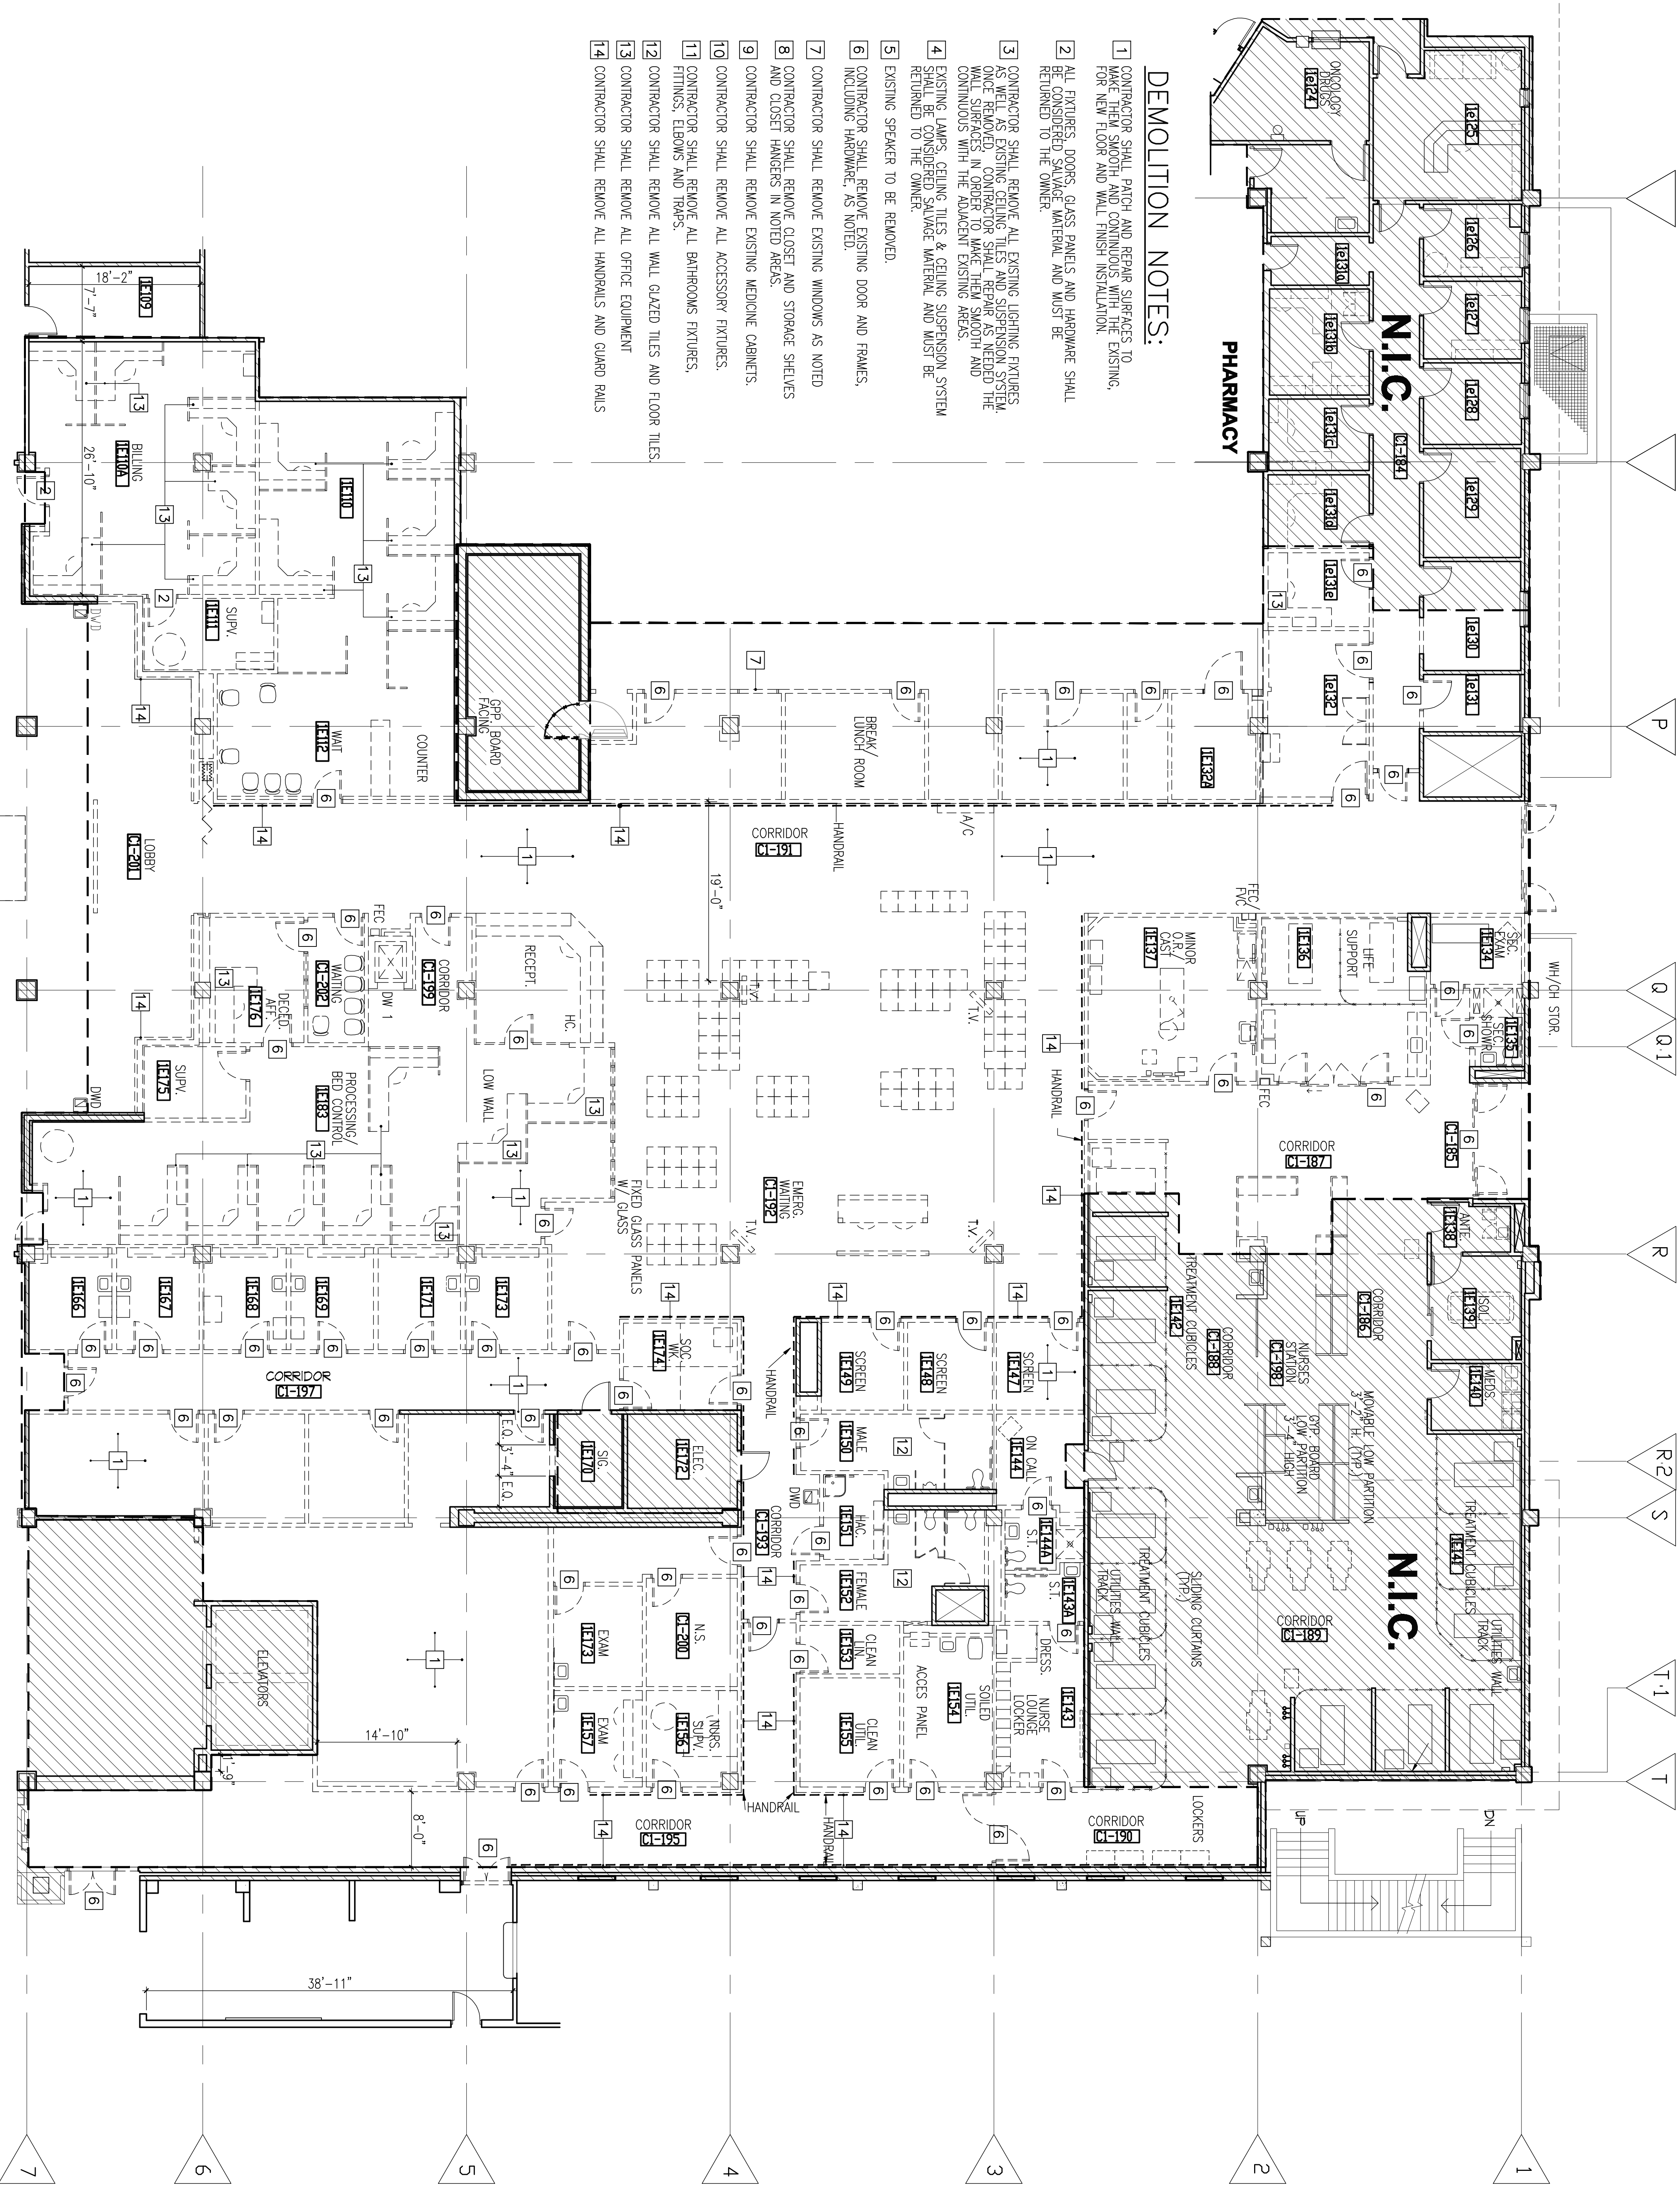

EXISTING HANDRAIL (HANDICAPPED)

N.T.S.

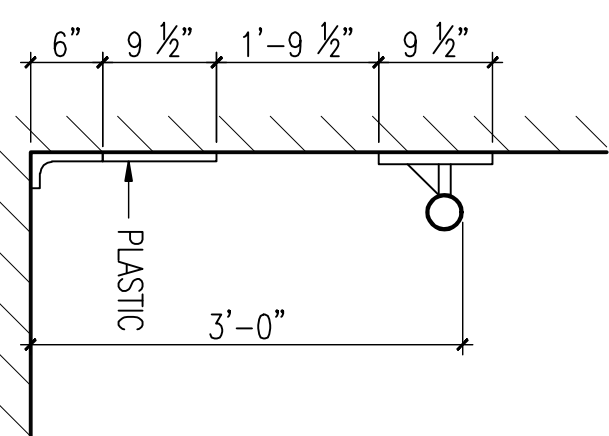

LEGEND

ROOM IDENTIFICATION

ROOM IDENTIFICATION

COLUMN GRIDS

WAITING AREA CHAIRS TO BE REMOVED

EXISTING WALLS TO REMAIN

COLUMN TO REMAIN


EXISTING CONCRETE, CURB OR RAMP, TO BE DEMOLISHED AS SHOWN IN DRAWINGS

SLIDING CURTAIN

WALL HANDRAIL (HANDICAPPED) TO BE REMOVED

DETAIL

BUILDING SECTION

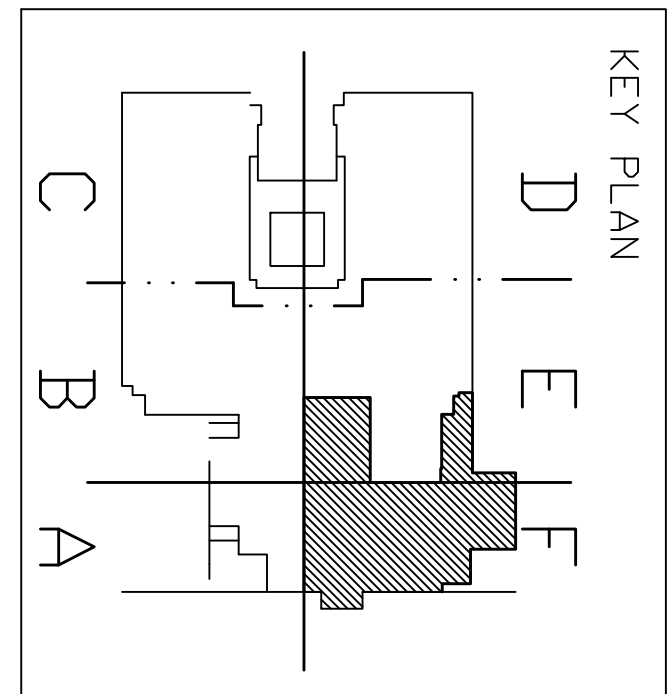

CONSTRUCTION BID DOCUMENTS