


REVISED	2/02/12
Revisions:	Date

CONSULTANTS:

ARCHITECT/ENGINEERS:

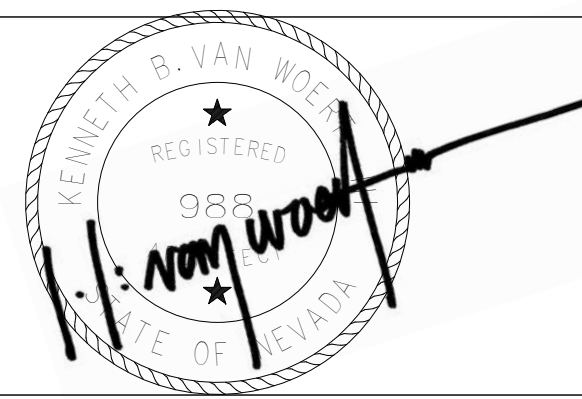

VanWoert
Bigotti
architects

1400 s. virginia st suite c
reno, nevada 89502
p: 775.328.1010
t: 775.328.1020
info@vwbarchitects.com

Drawing Title
ROOF PLAN AND DETAILS

Approved: Project Director

Project Title
VA SIERRA NEVADA HEALTH CARE
SYSTEM - CANTEEN RELOCATION
DESIGN - RENO, NEVADA

Location	975 KIRMAN AVE., RENO, NEVADA 89502
----------	-------------------------------------

Date
06 JAN. 2012

Checked
JMT

Drawn
BGS


FULLY SPRINKLERED

Project Number	654-11-227
Building Number	1


Drawing Number	1-AE1.4
----------------	---------

Dwg. 6 of 22


Office of
Construction
and Facilities
Management

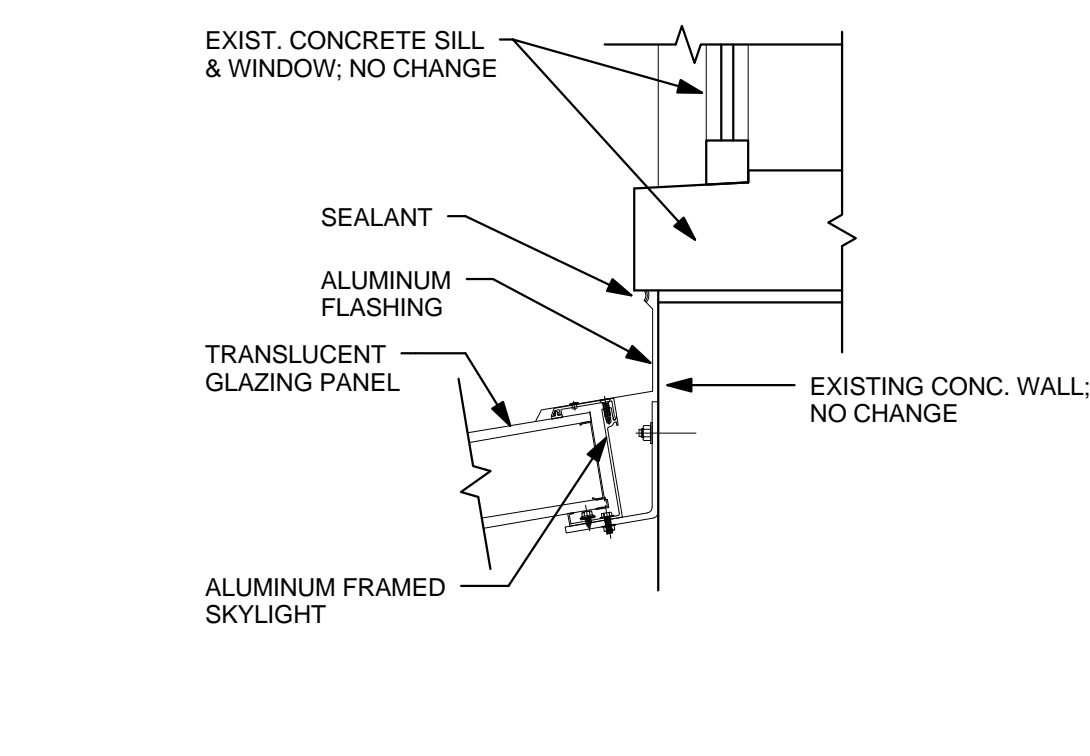


10 SKYLIGHT RIDGE
1 1/2" = 1'-0"

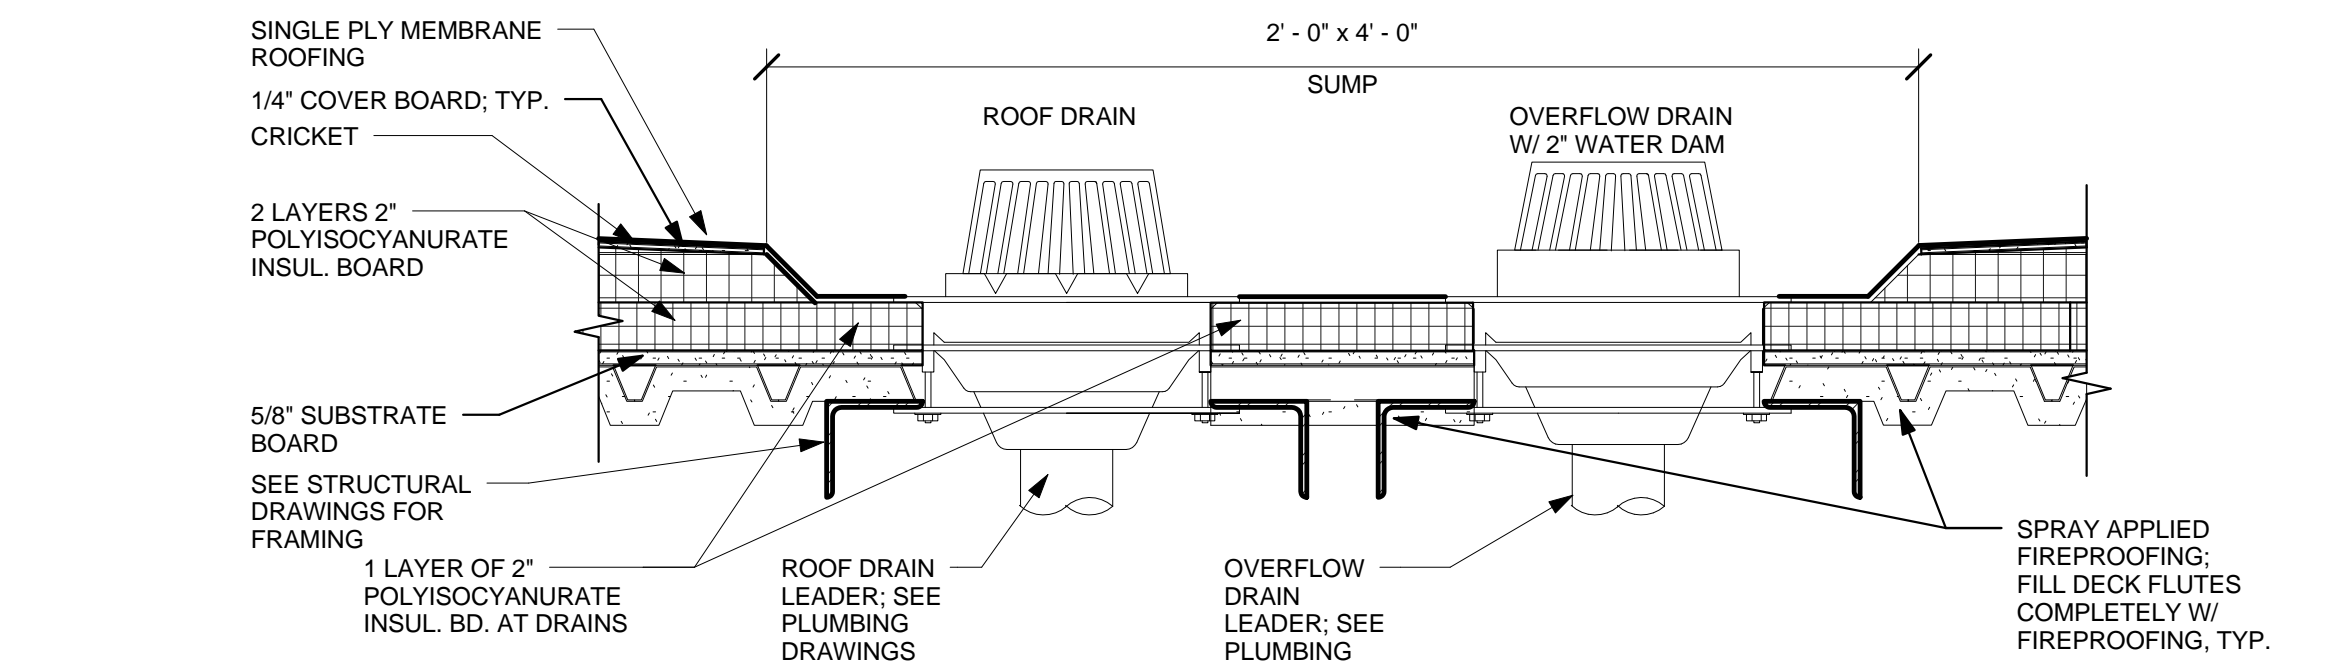


MEMBRANE ROOFING ROOF
OVERFLOW DRAIN SUMP
② 1 1/2" = 1'-0"

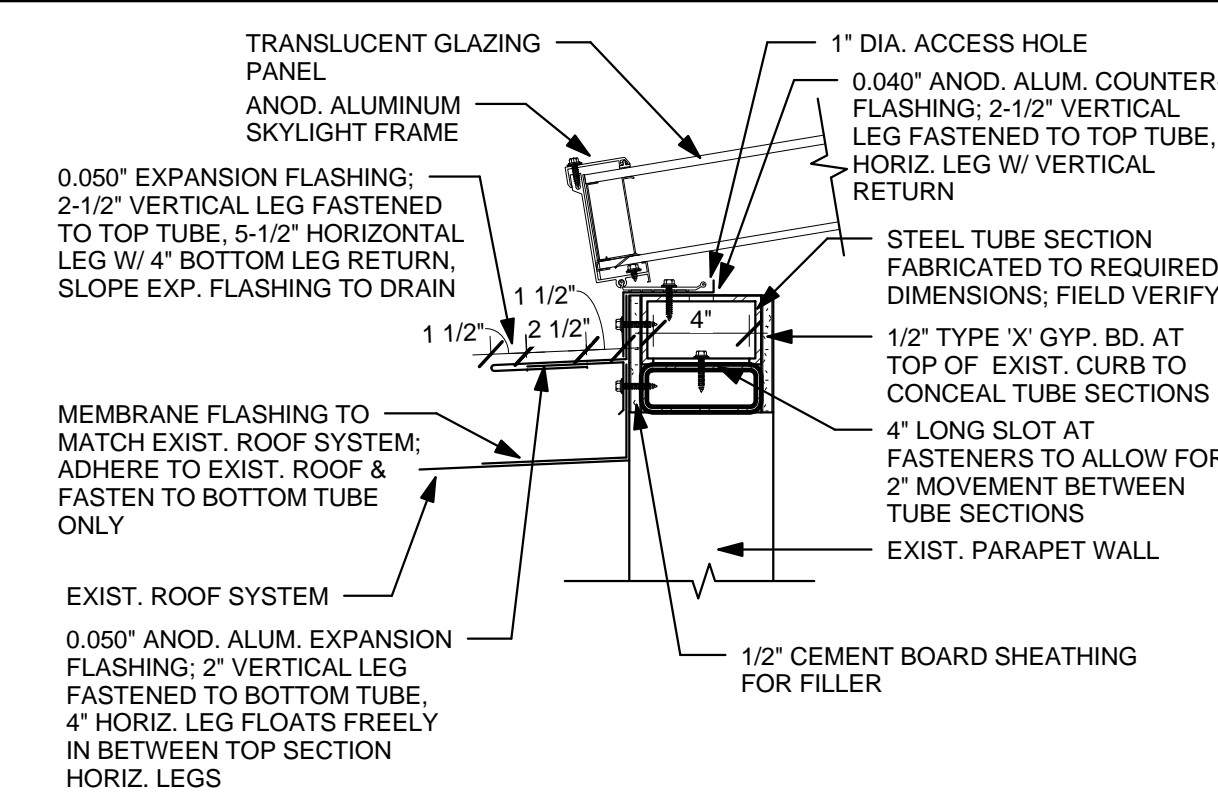


11 SKYLIGHT CURB
1 1/2" = 1'-0"

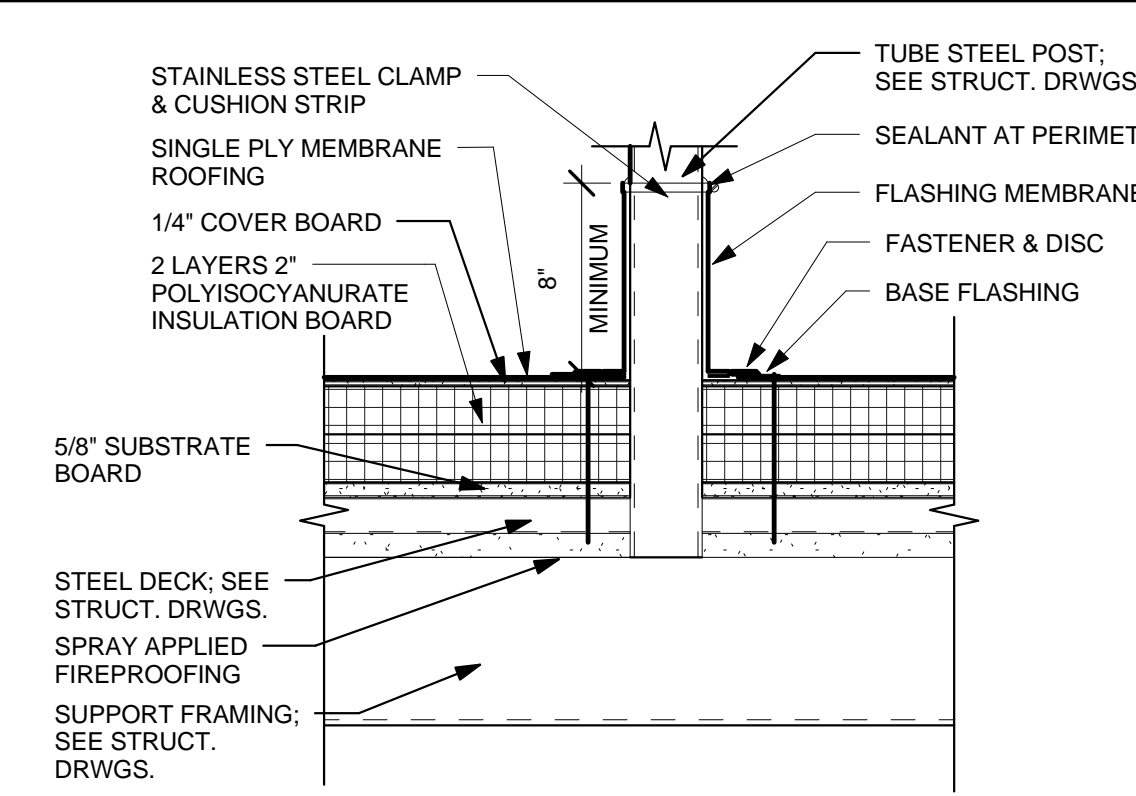


MEMBRANE ROOFING FLASHING AT
STEEL TUBE
1 1/2" = 1'-0"

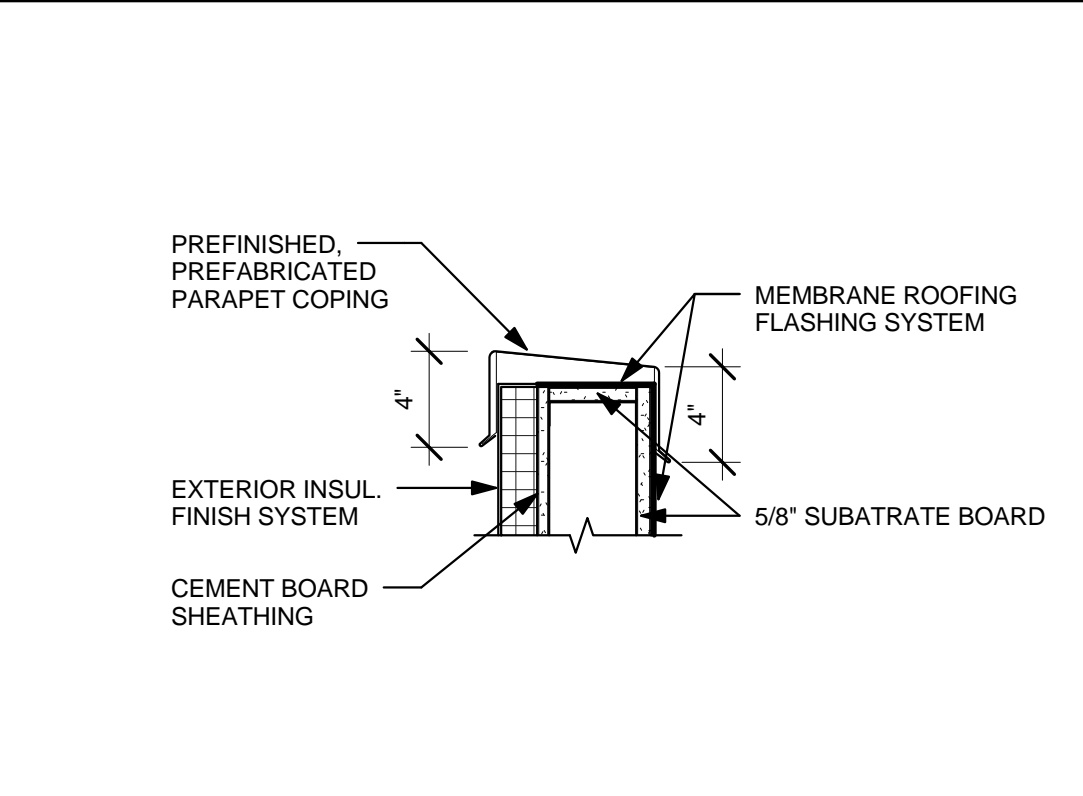


③ PARAPET COPING
1 1/2" = 1'-0"

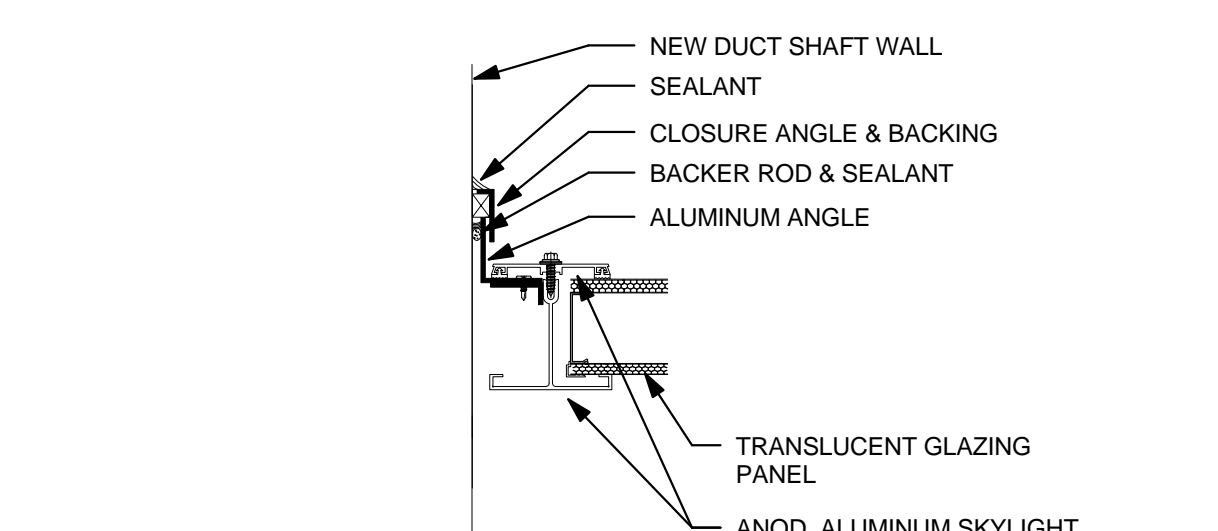


12 SKYLIGHT FLASHING AT WALL
1 1/2" = 1'-0"

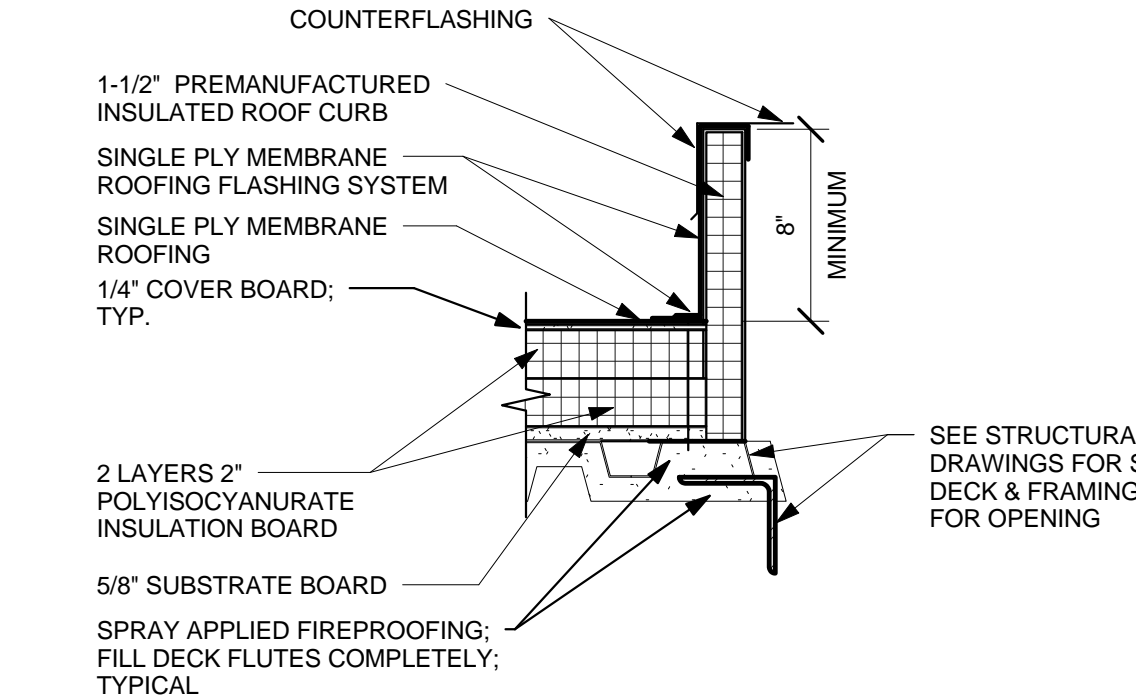


MEMBRANE ROOFING ROOF CURB
DETAIL
1 1/2" = 1'-0"

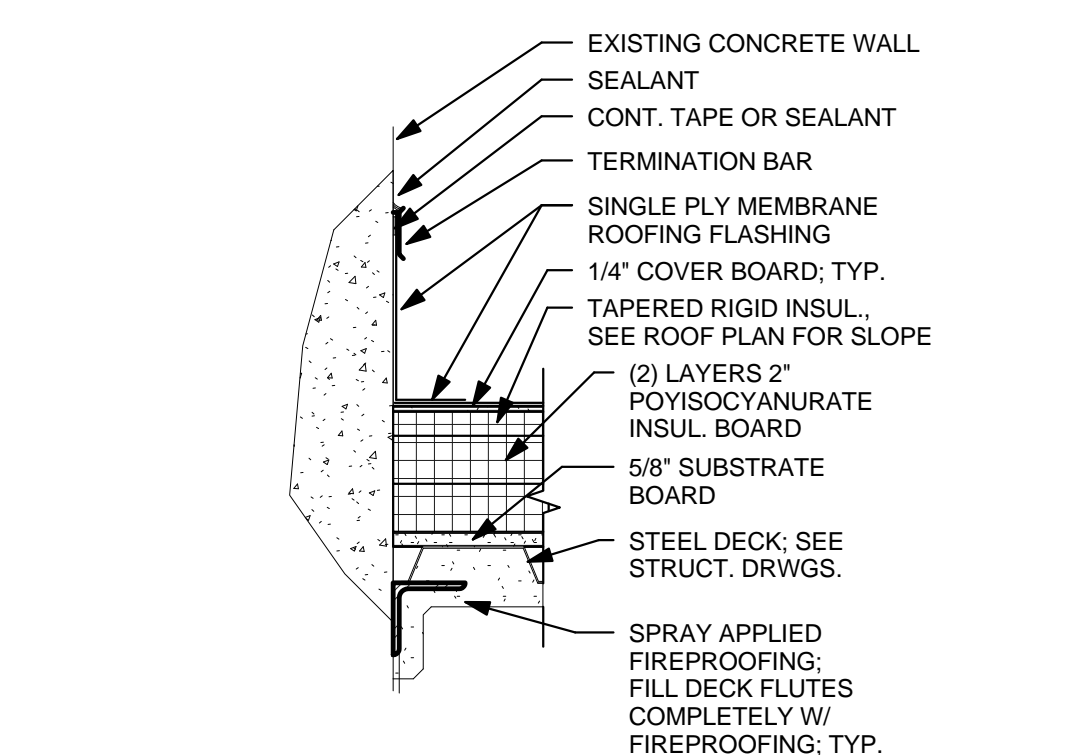


MEMBRANE ROOFING WALL
TERMINATION AT CONCRETE WALL
④ 1 1/2" = 1'-0"

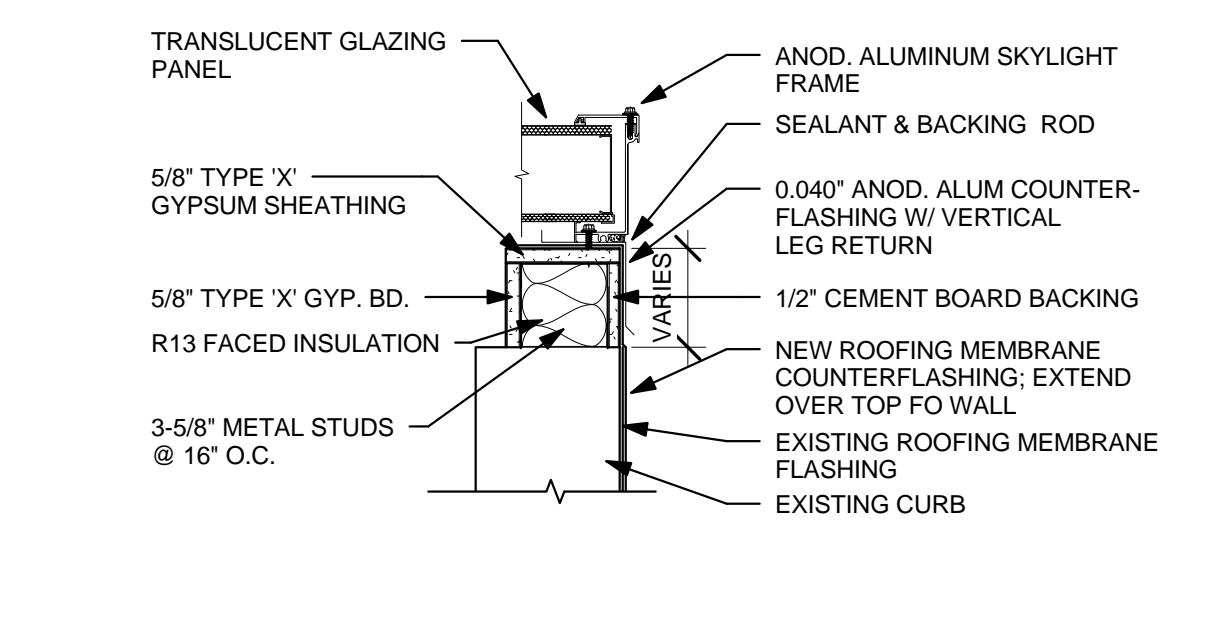


13 SKYLIGHT CURB AT ENDWALL
1 1/2" = 1'-0"

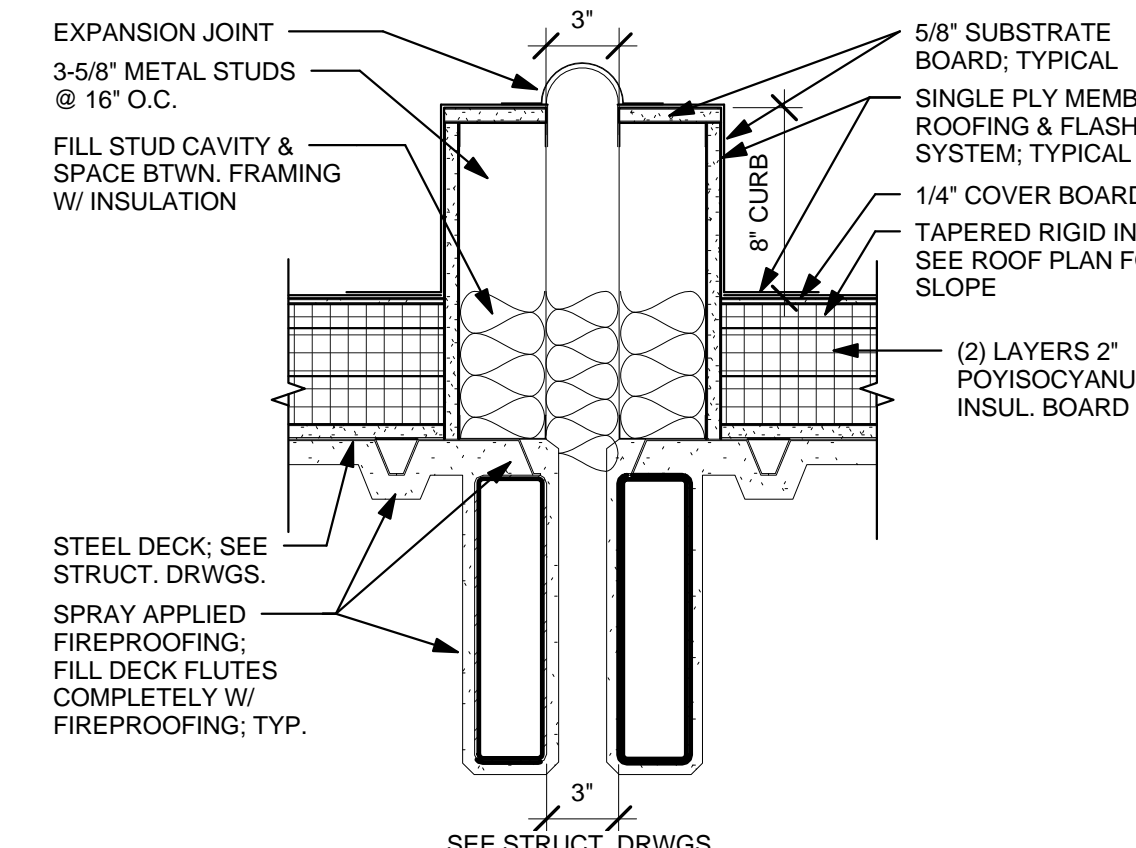


SEE CROSS SECTION.
 (8) MEMBRANE ROOFING EXPANSION JOINT
 1 1/2" = 1'-0"

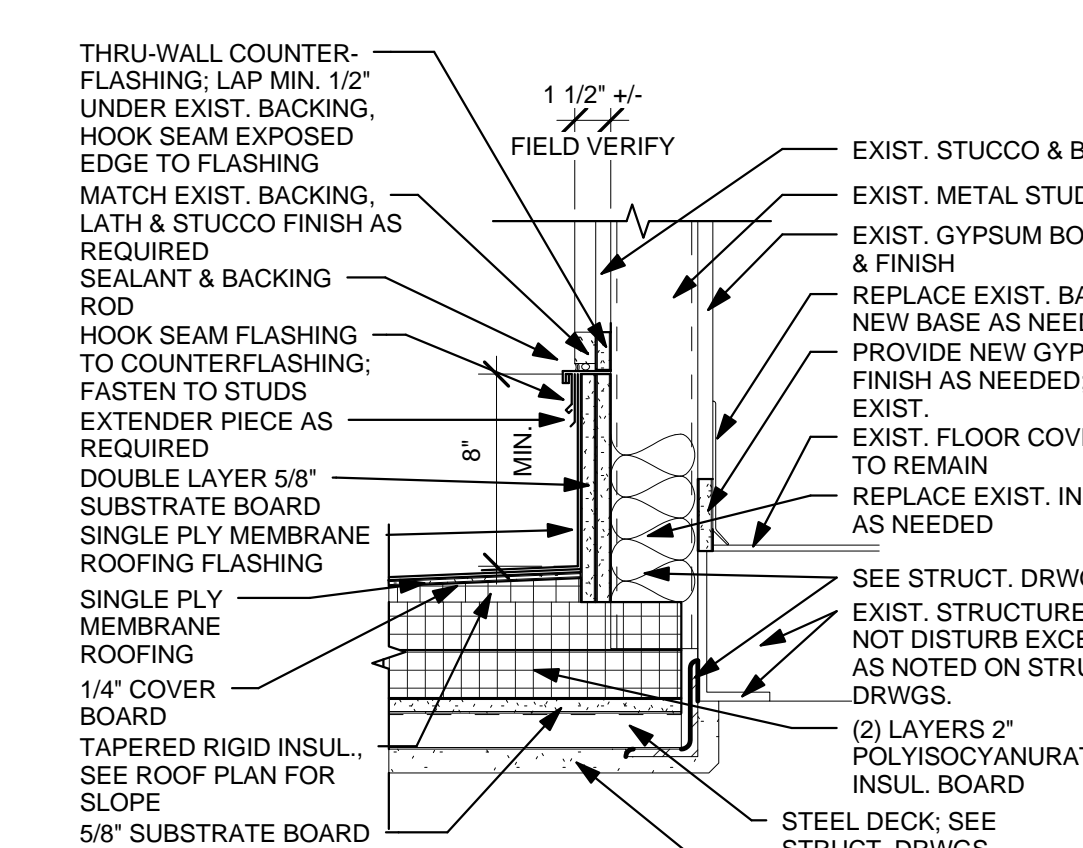

5 MEMBRANE ROOFING WALL
TERMINATION AT STUCCO WALL
1 1/2" = 1'-0"

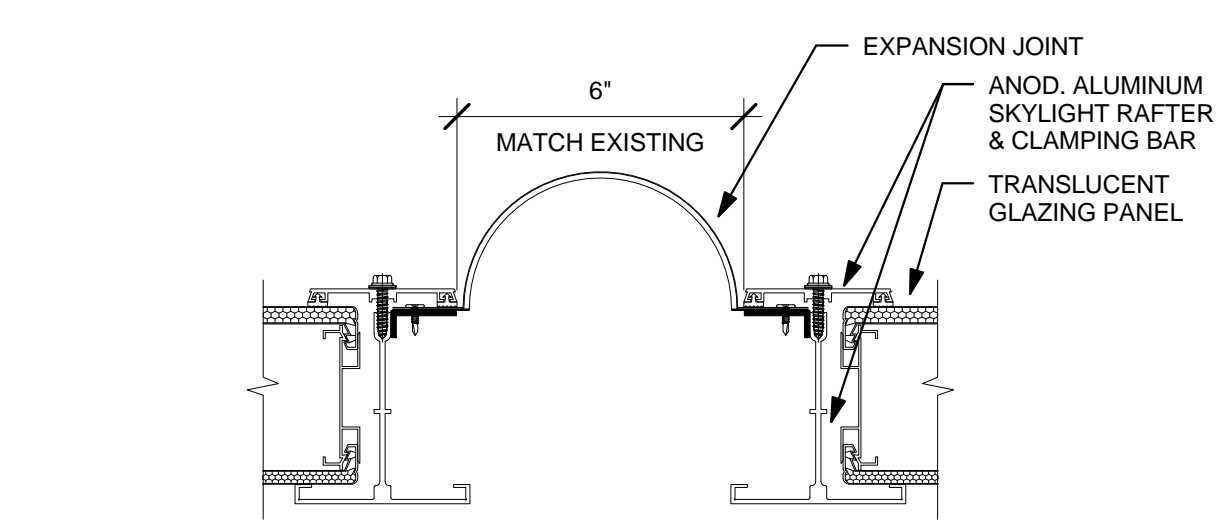

14 SKYLIGHT EXPANSION JOINT
3" = 1'-0"

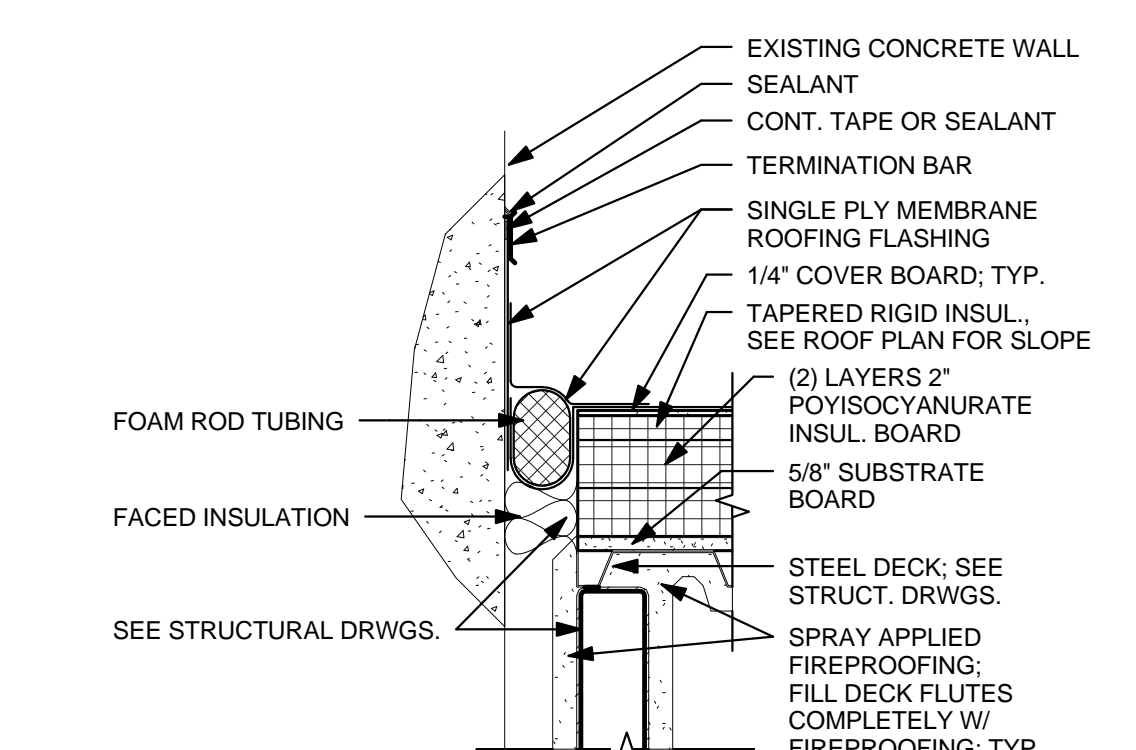

MEMBRANE ROOFING EXPANION JOINT
AT WALL TERMINATION

9 $1\frac{1}{2}" = 1'-0"$