


three inches = one foot  
one and one half inches = one foot  
one inch = one foot  
three quarters inch = one foot  
one half inch = one foot  
three eighths inch = one foot  
one eighth inch = one foot  
one quarter inch = one foot

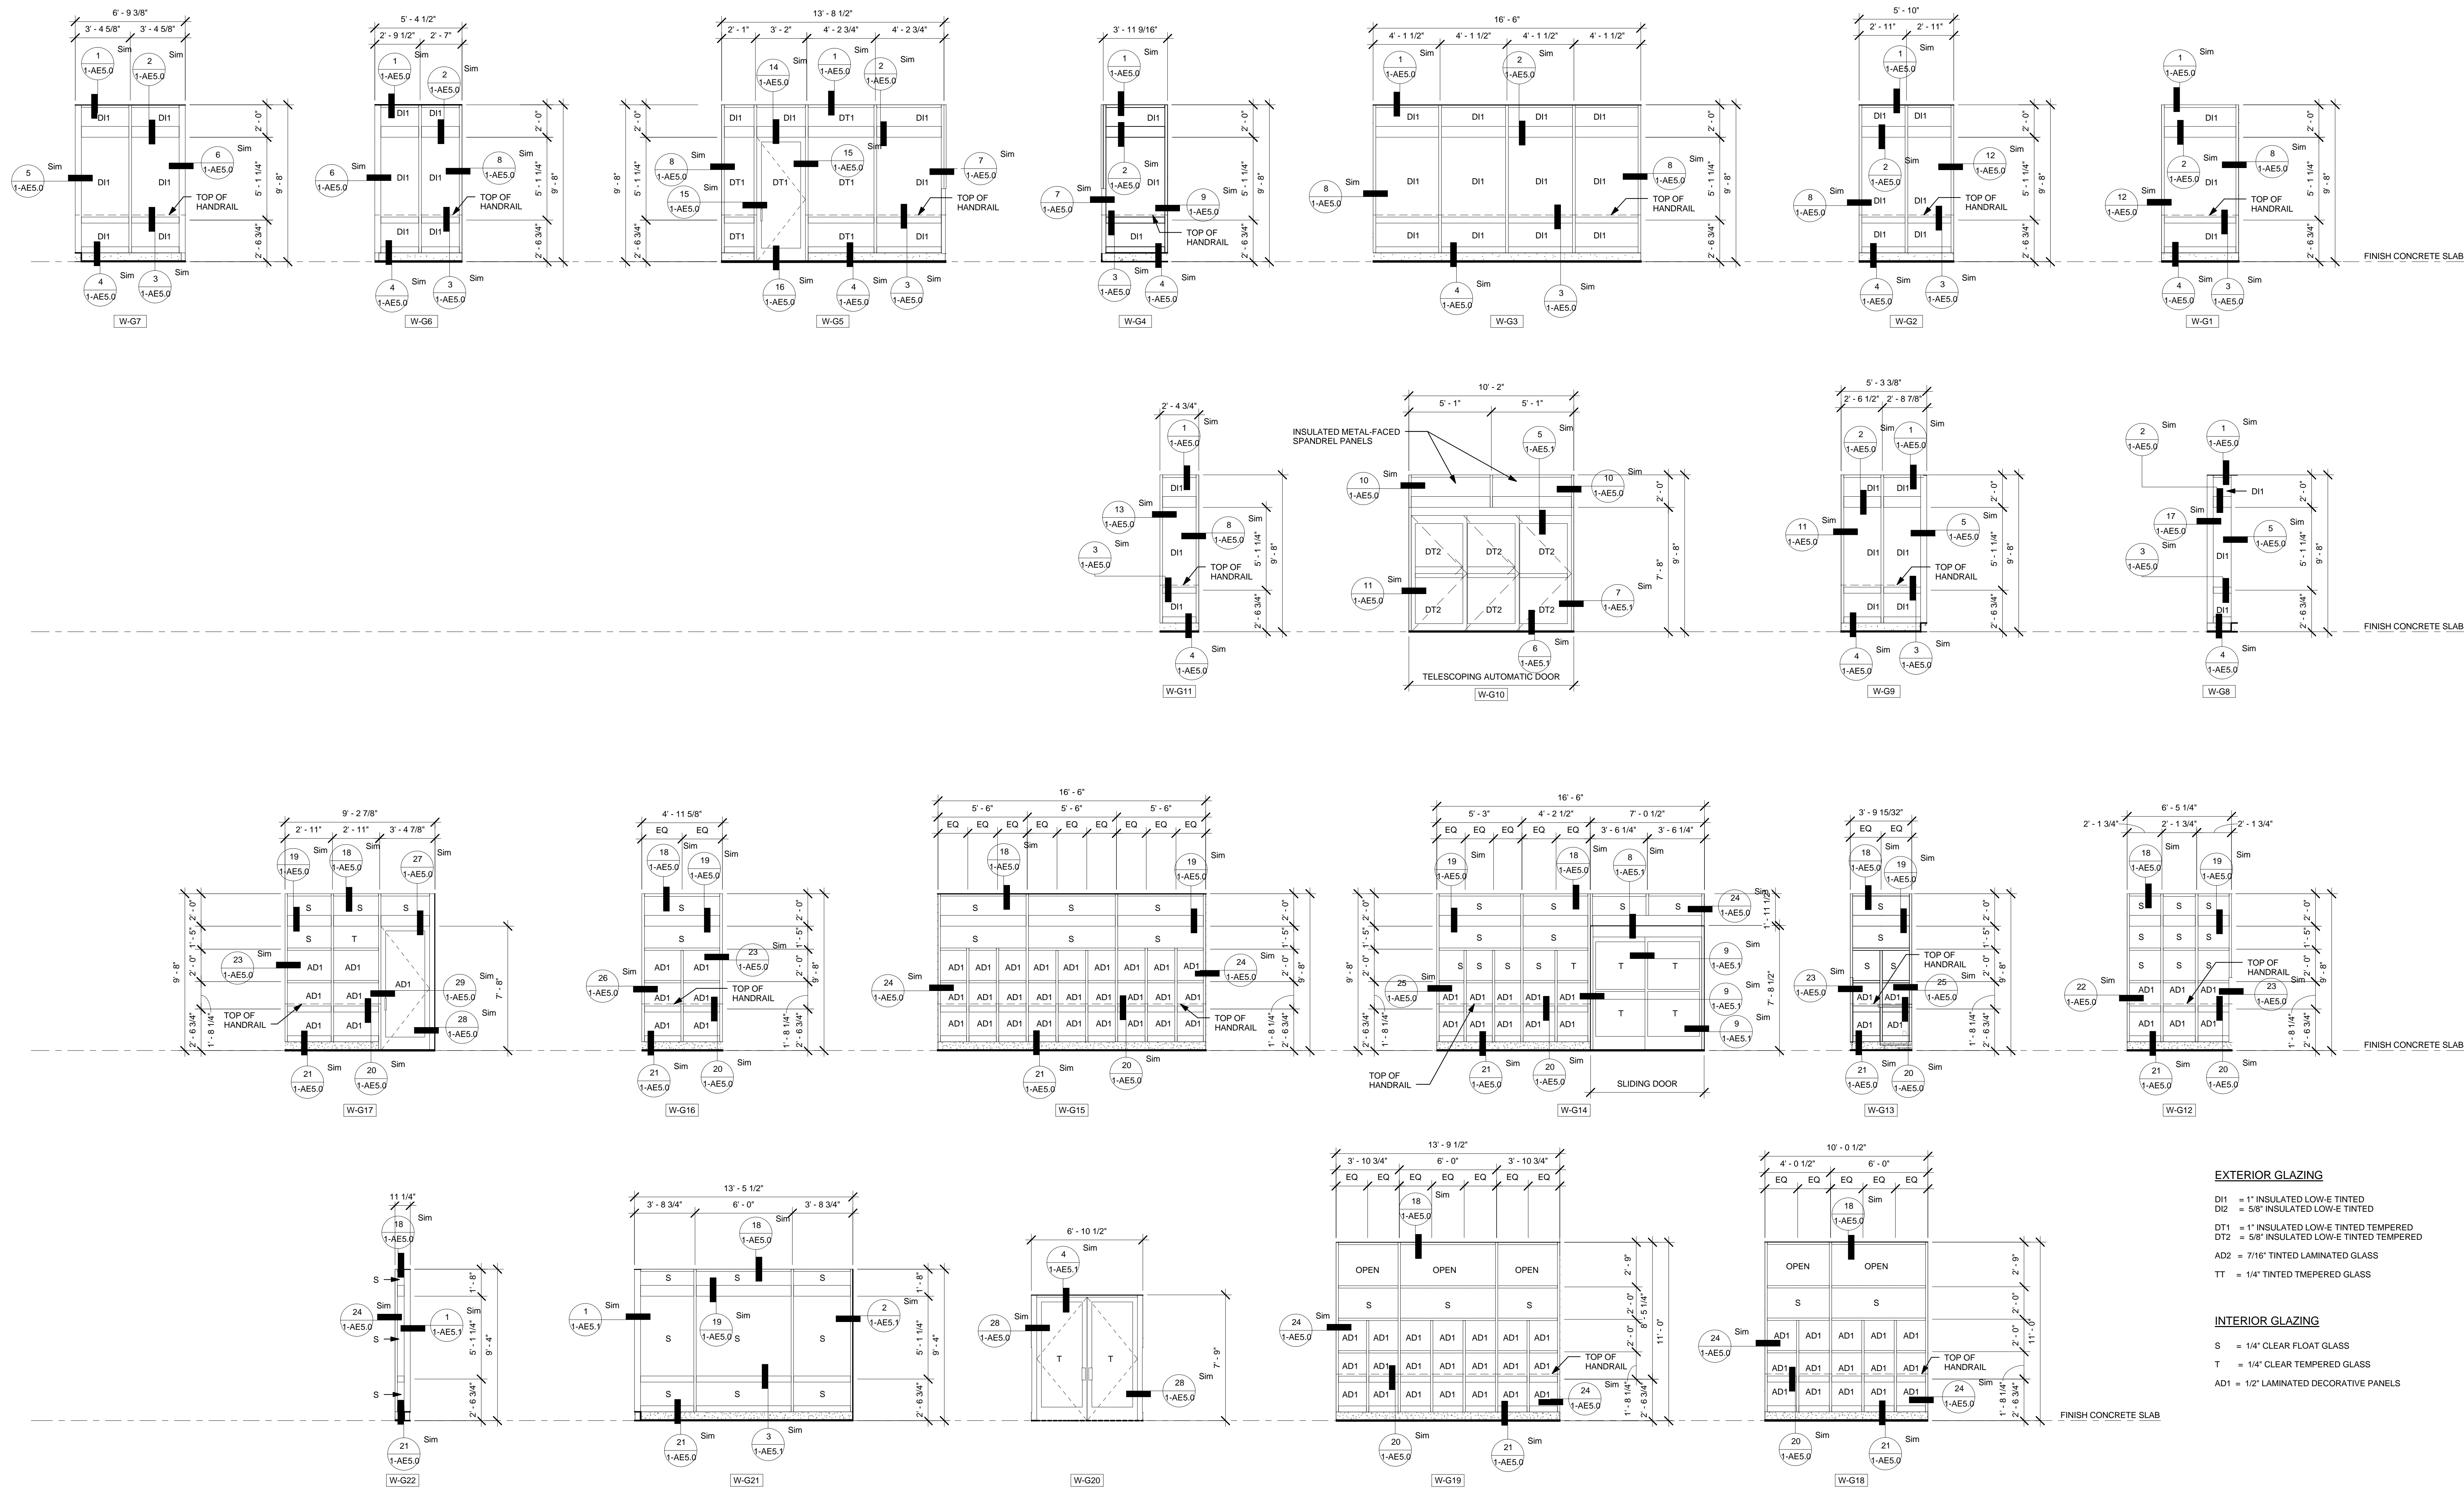

- EXTERIOR GLAZING**
- D11 = 1" INSULATED LOW-E TINTED
  - D12 = 5/8" INSULATED LOW-E TINTED
  - DT1 = 1" INSULATED LOW-E TINTED TEMPERED
  - DT2 = 5/8" INSULATED LOW-E TINTED TEMPERED
  - AD2 = 7/16" TINTED LAMINATED GLASS
  - TT = 1/4" TINTED TEMPERED GLASS
- INTERIOR GLAZING**
- S = 1/4" CLEAR FLOAT GLASS
  - T = 1/4" CLEAR TEMPERED GLASS
  - AD1 = 1/2" LAMINATED DECORATIVE PANELS

**NOTES:**  
1. HANDRAIL / WALL GUARD COMBINATION AND WALL GUARD ARE NOT SHOWN FOR CLARITY OF STOREFRONT ELEVATIONS. SEE REFERENCED DETAILS FOR HANDRAIL / WALL GUARD AND WALL GUARD REQUIREMENTS.

REVISED	2/02/12	CONSULTANTS:		ARCHITECT/ENGINEERS:		Drawing Title STOREFRONT ELEVATIONS	Project Title VA SIERRA NEVADA HEALTH CARE SYSTEM - CANTEEN RELOCATION DESIGN - RENO, NEVADA	Project Number 654-11-227	Office of Construction and Facilities Management Department of Veterans Affairs
						Approved: Project Director	Location 975 KIRMAN AVE., RENO, NEVADA 89502	Building Number 1	
							Date 06 JAN. 2012	Checked JMT	
Revisions:		Date							Dwg. 17 of 22

VA FORM 08-6231

**VanWoert Bigotti architects**

1400 N. VIRGINIA ST SUITE C  
RENO, NEVADA 89502  
P: 775.328.1010  
F: 775.328.1020  
info@vwarchitects.com

FULLY SPRINKLERED