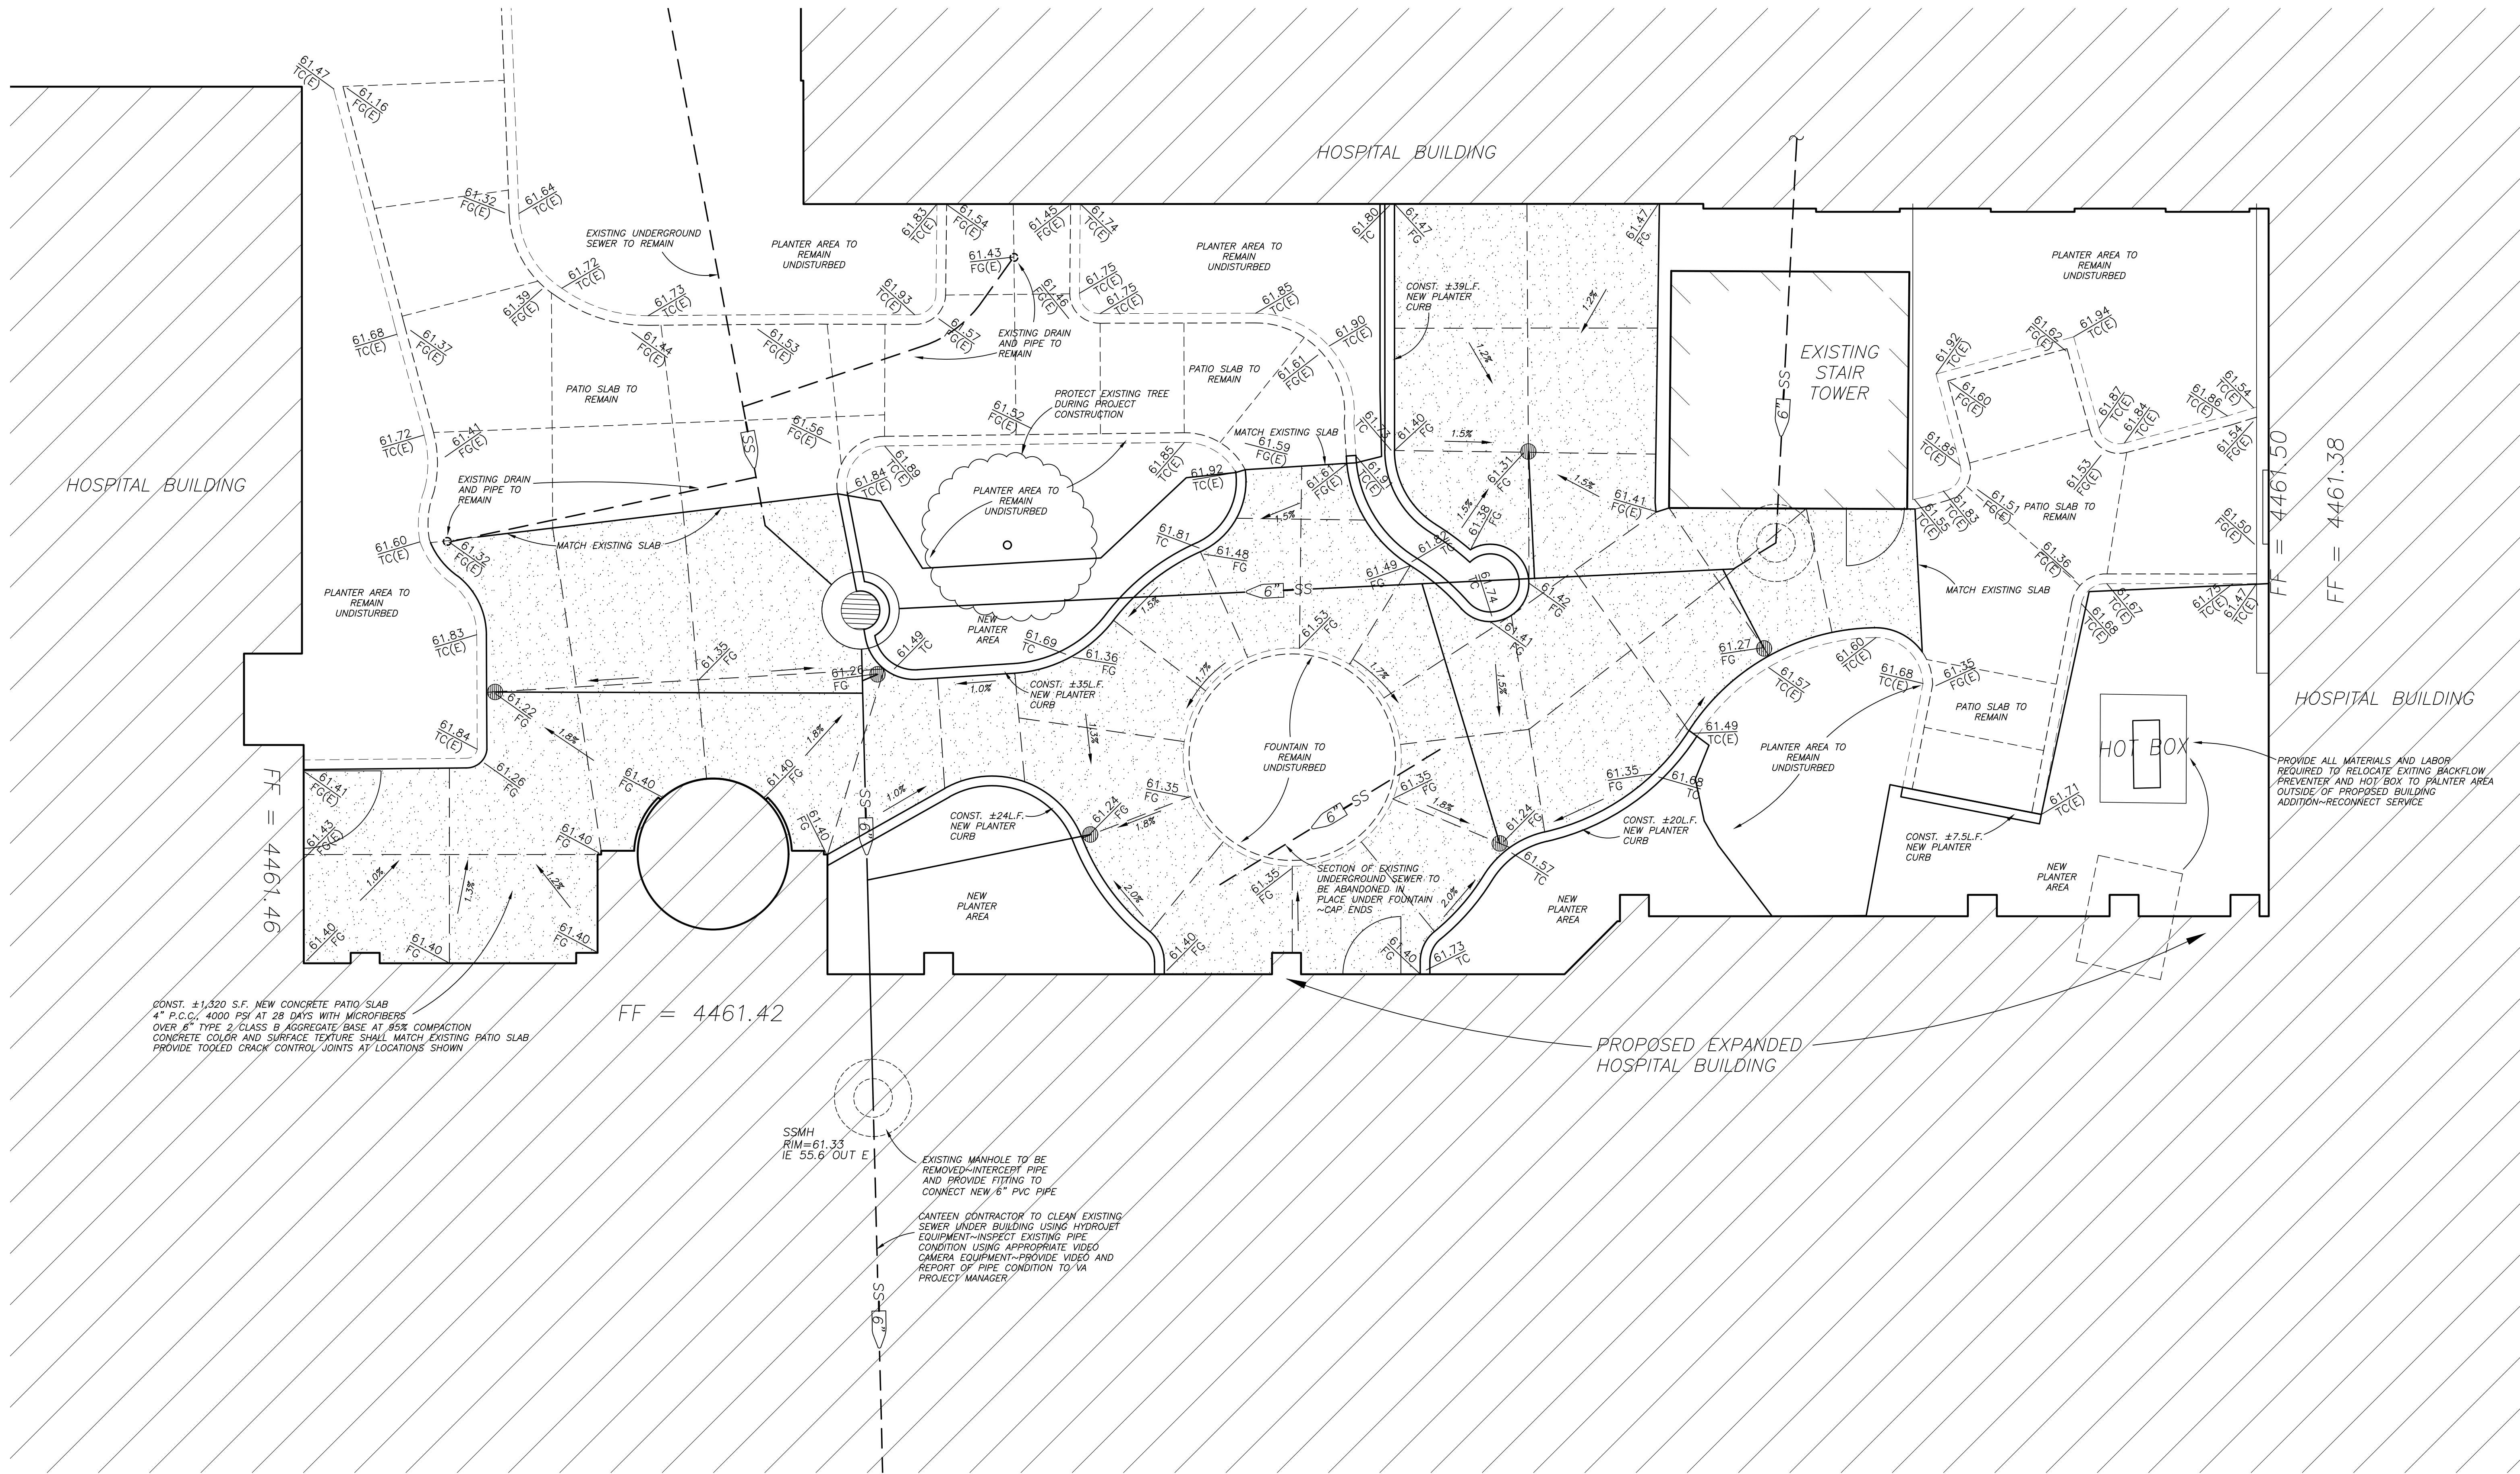




Know what's below.
Call before you dig.



NOTES:

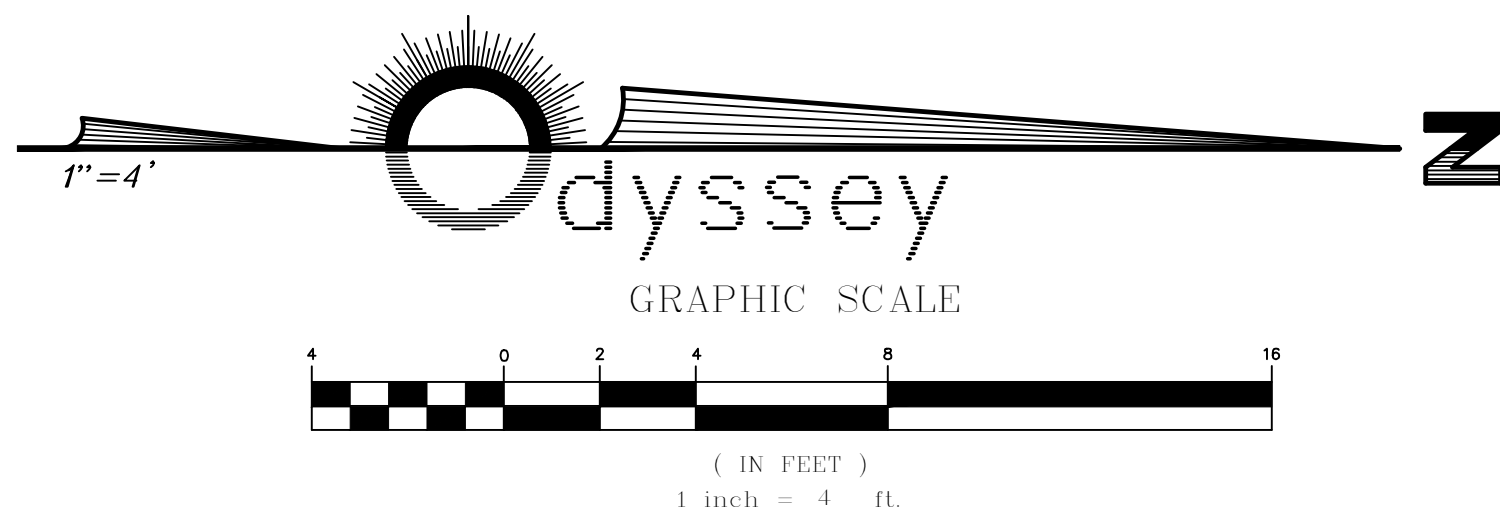
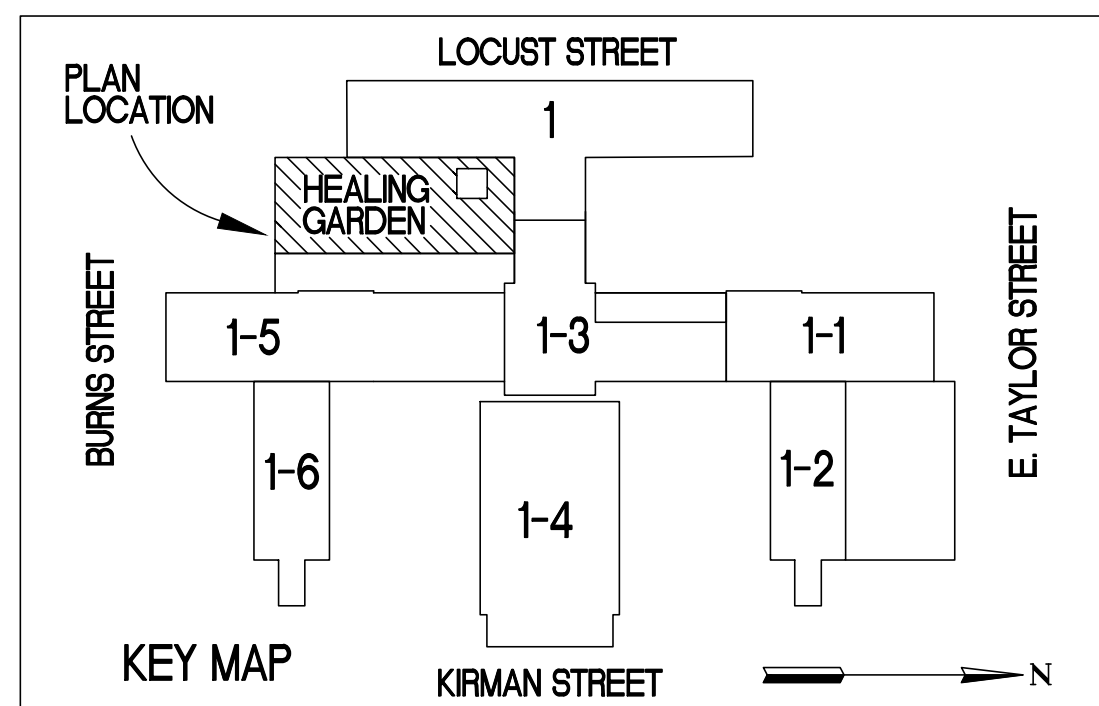
- ALL SITE WORK CONSTRUCTION SHALL BE PER THE DEPT. OF VETERANS AFFAIRS MASTER SPECIFICATIONS AND THE STANDARD SPECIFICATIONS FOR PUBLIC WORKS CONSTRUCTION, AS SPONSORED BY VTC, CITY OF RENO, CITY OF SPARKS, AND WASHOE COUNTY, NEVADA.
- THE CONTRACTOR SHALL OBTAIN AND PAY FOR ALL NECESSARY PERMITS AND FEES REQUIRED FOR CONSTRUCTION.
- THE CONTRACTOR SHALL VERIFY IN FIELD, ALL ELEVATIONS, DIMENSIONS, FLOW LINES, EXISTING CONDITIONS, AND POINTS OF CONNECTION WITH ADJOINING PROPERTY (PUBLIC OR PRIVATE). ANY DISCREPANCIES SHALL BE CALLED TO THE ATTENTION OF THE ENGINEER PRIOR TO PROCEEDING WITH CONSTRUCTION. THE CONTRACTOR IS RESPONSIBLE FOR ANY AND ALL DAMAGE TO EXISTING UTILITIES DURING CONSTRUCTION.
- THE CONTRACTOR SHALL MAINTAIN A DUST CONTROL PROGRAM, INCLUDING WATERING OF OPEN AREAS. THE CONTRACTOR SHALL ALSO MAINTAIN CONFORMITY WITH SECTION 040.030 OF THE WASHOE COUNTY AIR POLLUTION REGULATIONS.
- THE CONTRACTOR SHALL MAINTAIN AN ONGOING PROCESS OF REMOVAL OF ALL SPILLAGE OF EXCAVATION MATERIAL ON ALL PAVED STREETS.
- LAND GRADING SHALL BE DONE IN A METHOD TO PREVENT DUST FROM TRAVERSING THE PROPERTY LINE.
- THE CONTRACTOR SHALL NOTIFY ALL EFFECTED PUBLIC ENTITIES 48 HOURS PRIOR TO BEGINNING CONSTRUCTION.
- THE CONTRACTOR SHALL BE RESPONSIBLE FOR ANY AND ALL DAMAGE TO EXISTING UTILITIES ENCOUNTERED DURING CONSTRUCTION. IT SHALL BE THE CONTRACTOR'S RESPONSIBILITY TO CONTACT THE UTILITY COMPANIES FOR LOCATIONS OR POT-HOLING PRIOR TO CONSTRUCTION.
- ANY CONFLICT WITH EXISTING UTILITIES SHALL BE IMMEDIATELY BROUGHT TO THE ATTENTION OF THE ENGINEER.
- ADD 4400 FEET TO ALL SPOT ELEVATIONS.
- ALL STREET LIGHTS, ELECTRICAL BOXES, CONTROLS AND RELATED APPURTENANCES SHALL BE SAVED FOR THE OWNER AND STORED IN A LOCATION DESIGNATED BY THE OWNER OR THE OWNER'S REPRESENTATIVE. ITEMS THAT ARE DETERMINED TO UNSALVAGEABLE SHALL BE DISPOSED OF BY THE CONTRACTOR.
- VEHICULAR AND PEDESTRIAN TRAFFIC CONTROL SHALL BE PROVIDED BY THE CONTRACTOR DURING ALL PHASES OF CONSTRUCTION. ALL NECESSARY WARNING SIGNS, FENCES, ETC. SHALL BE PROVIDED TO PREVENT UNAUTHORIZED ACCESS TO THE CONSTRUCTION SITE.
- EXISTING UTILITY LOCATIONS DETERMINED FROM FIELD SURVEYS, MAPS AND CONSTRUCTION DRAWINGS MADE AVAILABLE TO THE ENGINEER. THE CONTRACTOR SHOULD USE CAUTION WHILE EXCAVATING SINCE SOME UTILITIES MAY NOT BE IDENTIFIED ON THE PLANS OR MAY NOT BE IN THE EXACT LOCATIONS SHOWN HEREIN.

LEGEND:



- NEW CONCRETE PAVING AREA
4" P.C.C., 4000 PSI @ 28 DAYS
WITH MICROFIBERS, OVER 6" TYPE 2
CLASS B AGG. BASE 8938 COMPACTION
CONCRETE COLOR AND SURFACE TEXTURE
TO MATCH EXISTING PATIO PAVING
- PROPOSED TOOLED CRACK CONTROL JOINT IN SLAB
- EXISTING PLANTER CURB
- PROPOSED PLANTER CURB
- MANHOLE (DASHED IF EXISTING)
- NEW AREA DRAIN
- EXISTING AREA DRAIN
- SANITARY SEWER (DASHED IF EXISTING)
- SLOPE IN PERCENT
- EXISTING ELEVATION @ FINISH GRADE
- EXISTING ELEVATION @ TOP OF CURB
- PROPOSED ELEVATION @ FINISHED GRADE
- PROPOSED ELEVATION @ TOP OF CURB

BASIS OF ELEVATION

NAVD88 CITY OF RENO DATUM ~ BENCH
MARK NO. 3023 BEING A 1 1/2" DIA STEEL
CAP IN TC, AND HAVING AN ELEVATION OF
4453.8 LOCATED ON THE SOUTHEASTERLY
CORNER OF KIRMAN AVE AND BALZAR CIR.
ADD 4400 FEET TO SPOT ELEVATIONS TO
OBTAIN DATUM.



FULLY SPRINKLERED

		CONSULTANTS:		CIVIL ENGINEER				ARCHITECT/ENGINEERS:		Drawing Title		Project Title		Project Number		Office of Construction and Facilities Management Department of Veterans Affairs			
		 895 ROBERTA LANE, SUITE 104, SPARKS, NV 89431 (775) 359-3303 FAX (775) 359-3329		 1/6/12				CIVIL HEALING GARDEN GRADING PLAN		VA SIERRA NEVADA HEALTH CARE SYSTEM - CANTEN RELOCATION DESIGN - , RENO, NEVADA		654-11-227		Building Number 1					
Revisions:		Date						Approved Project Director		Location 975 KIRMAN AVE, RENO, NEVADA 89502		Drawing Number C-3.0							
										Date 06, JANUARY 2012		Checked J.W.		Drawn J.W.				Dwg. of	