




# Department Of Veterans Affairs

## FORT SMITH NATIONAL CEMETERY FORT SMITH, ARKANSAS

### REPLACE AND REPAIR SITE SIGNAGE PROJECT NUMBER 847-17-201

#### SHEET INDEX:

- X- 101 TITLE SHEET
- L- 101 SITE PLAN
- L- 201 SITE FURNISHINGS DETAILS
- L- 202 LETTERING & GRAPHIC DETAILS


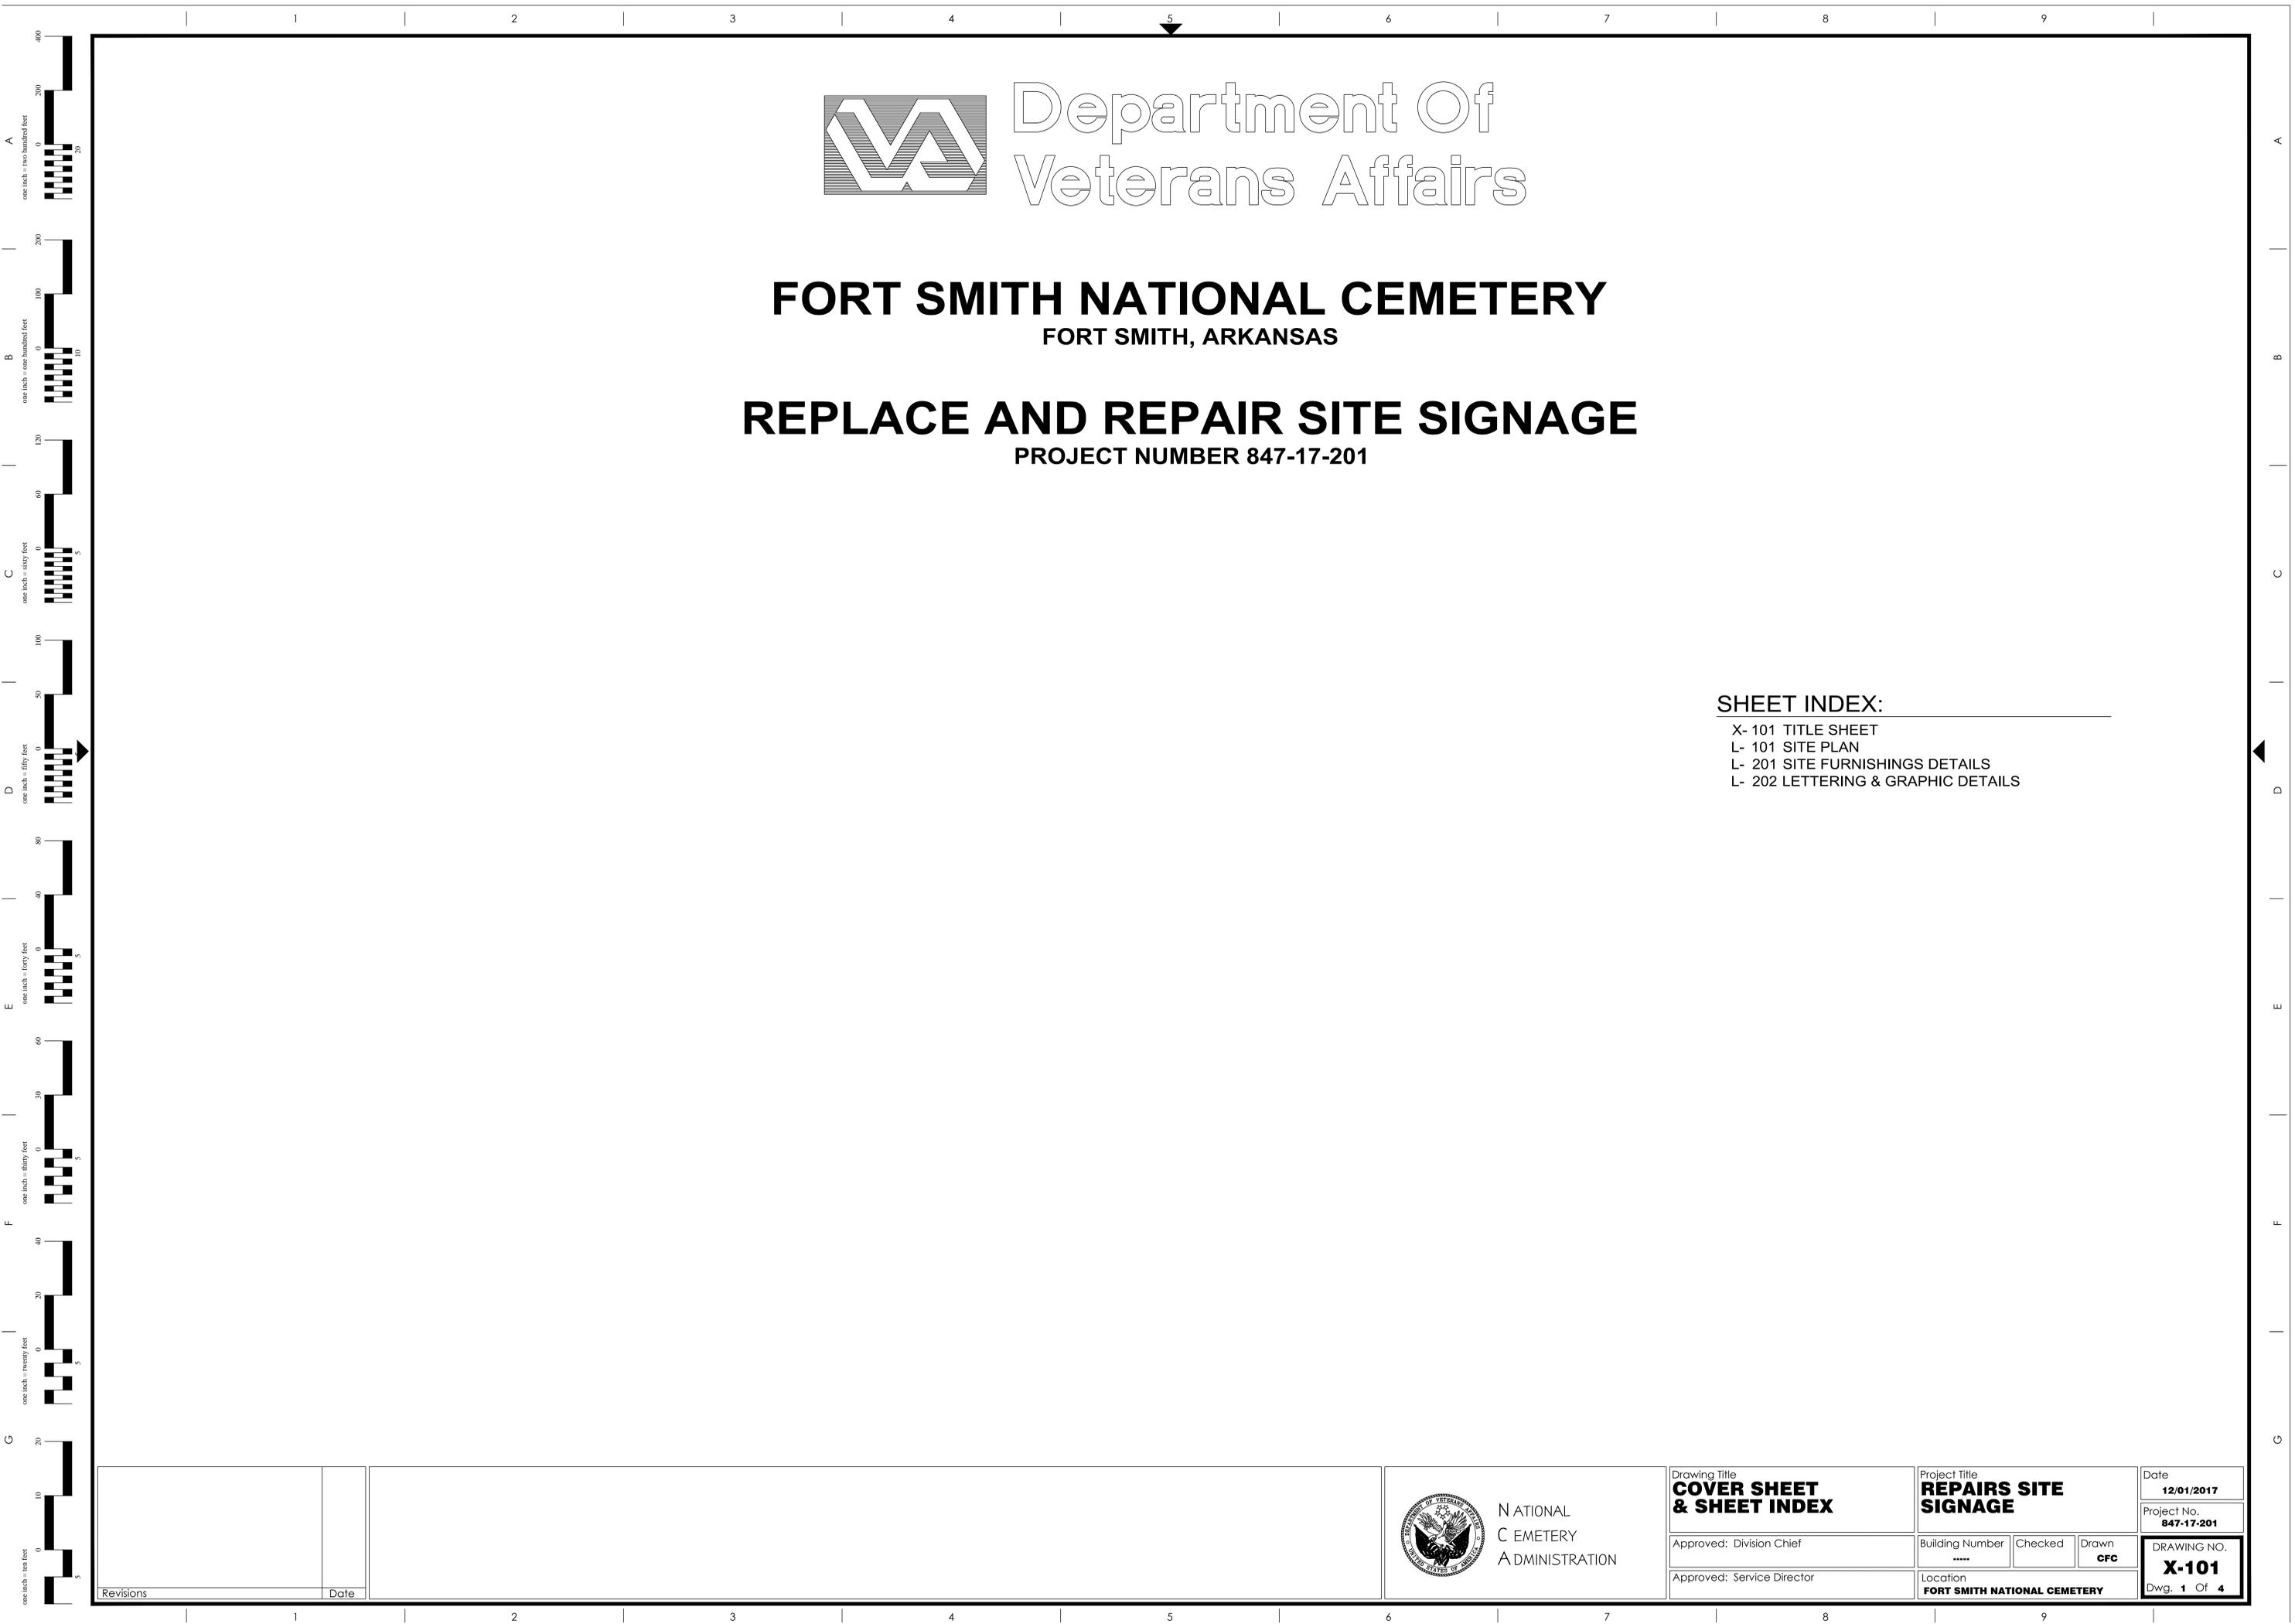


Revisions	Date



NATIONAL  
CEMETERY  
ADMINISTRATION

Drawing Title <b>COVER SHEET &amp; SHEET INDEX</b>		Project Title <b>REPAIRS SITE SIGNAGE</b>		Date <b>12/01/2017</b>
Approved: Division Chief		Building Number .....	Checked <b>CFC</b>	Project No. <b>847-17-201</b>
Approved: Service Director		Location <b>FORT SMITH NATIONAL CEMETERY</b>		DRAWING NO. <b>X-101</b> Dwg. 1 Of 4

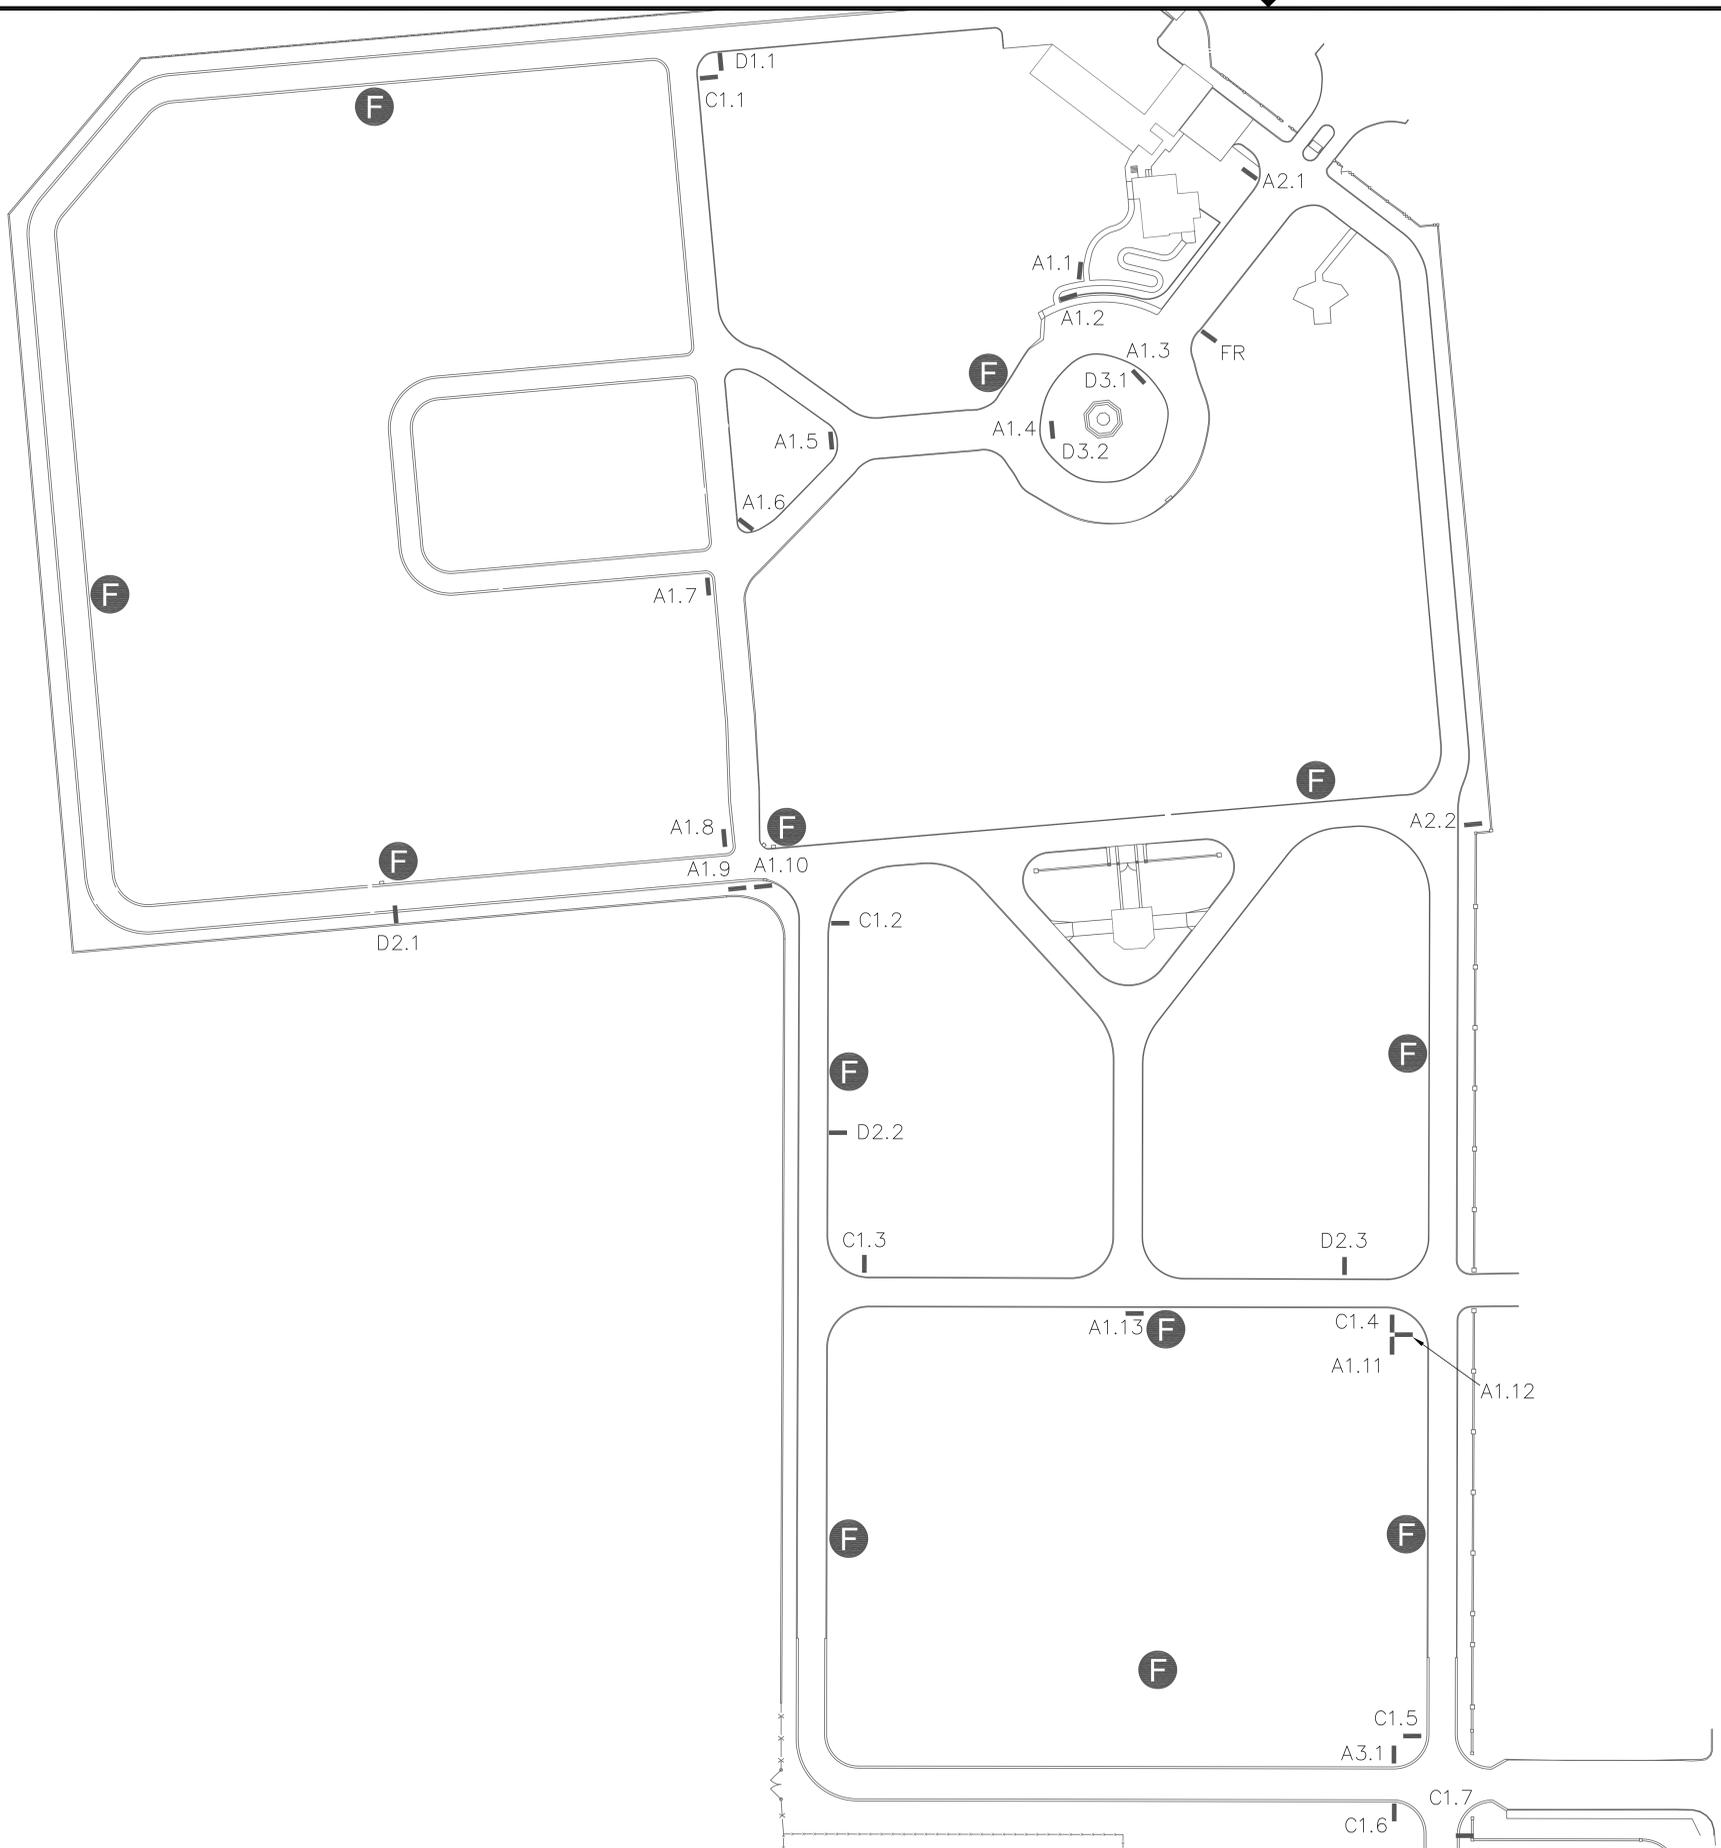 

NOTES:  
 1. FOR LOCATIONS, REFER TO SITE PLAN.  
 2. INSTALL NEW SIGN AS CLOSE TO OLD LOCATION AS POSSIBLE, BUT AVOID OLD FOUNDATIONS.  
 3. CONTRACTOR TO PROVIDE SHOP DRAWINGS FOR SIGN PANELS PRIOR TO FABRICATION.

SCHEDULE				
SIGN NUMBER	TYPE	TEXT	WORK (SEE KEY)	LOCATION
A1.1				
A1.2				
A1.3	A1		5	FLAGPOLE ROUNDABOUT
A1.4	A1		5	FLAGPOLE ROUNDABOUT
A1.5	A1	← ALL FUNERALS	1, 2, 7	E. CORNER OF SECTION 8
A1.6	A1	ALL TRAFFIC EXIT ⇒	4	SE CORNER OF SECTION 10
A1.7	A1	← ALL FUNERALS	1, 2, 7	NE CORNER OF SECTION 6
A1.8	A1	ALL TRAFFIC EXIT ⇒	1, 3	SE CORNER OF SECTION 10
A1.9	A1	← ALL FUNERALS	1, 2	OPPOSITE OF SE CORNER OF SECTION 10
A1.10	A1	← SECTIONS 16-19	1, 2	OPPOSITE OF SE CORNER OF SECTION 10
A1.11				
A1.12				
A1.13				
A2.1	A2	⇒ SECTIONS 1-15 ↑ SECTIONS 16-19	1, 2	OPPOSITE OF NE CORNER OF SECTION 16
A2.2	A2	⇒ ALL FUNERALS ⇒ ALL FUNERALS	1, 2	MAIN ENTRANCE, INBOUND LANE
A3.1				
C1.1	C1	STOP	1, 2	N. MAINTENANCE YARD ENTRANCE ROAD (SEC 14)
C1.2	C1	STOP	1, 2	NW CORNER OF SECTION 17
C1.3	C1	STOP	1, 2	SW CORNER OF SECTION 17
C1.4	C1	STOP	1, 2	NE CORNER OF SECTION 18
C1.5	C1	STOP	2	SE CORNER OF SECTION 18
C1.6	C1	STOP	2	NE CORNER OF SECTION 27
C1.7	C1	STOP	2	OPPOSITE OF NE CORNER OF SECTION 27
D1.1	D1	AUTHORIZED VEHICLES ONLY DO NOT ENTER	4	INBOUND MAINT. YARD ROAD; NW CORNER OF SECTION 14
D2.1	D2	SPEED LIMIT 20	4	OPPOSITE OF S. SIDE OF SECTION 10
D2.2	D2	SPEED LIMIT 20	4	W. SIDE OF SECTION 17
D2.3	D2	SPEED LIMIT 20	4	S. SIDE OF SECTION 16
D3.1	D3	ONE WAY ⇒	6	FLAGPOLE ROUNDABOUT
D3.2	D3	ONE WAY ⇒	6	FLAGPOLE ROUNDABOUT
FR		[FLORAL REGS: SEE SHEET L-201 FOR VERBIAGE.]	4, 7	OUTBOUND MAIN GATE; N. SIDE OF SECTION MA-2
Ⓡ		REPLACE 12 FLORAL CONTAINERS	8	SEE SITE PLAN FOR LOCATIONS


- KEY TO WORK**
- ① RETAIN EXISTING SIGN POSTS AND FRAME; POWDER COAT EXISTING POSTS AND FRAME.
  - ② OVERLAY ENTIRE EXISTING PANEL LETTERING AND GRAPHIC.
  - ③ OVERLAY ARROW(S) ONLY.
  - ④ REMOVE & REPLACE ENTIRE SIGN WITH NEW POSTS, FOOTINGS, FRAME, PANEL WITH NEW.
  - ⑤ REMOVE OLD SIGN; DO NOT REPLACE.
  - ⑥ NEW SIGN IN SAME GENERAL LOCATION AS OLD SIGN.
  - ⑦ TEXT ON BOTH SIDES OF SIGN PANEL (DOUBLE-SIDED).
  - ⑧ SEE FLOWER VASE CONTAINER DETAILS SHEET L-201.

SCALE: 1 INCH = 50 FEET




Drawing Title <b>SITE PLAN</b>		Project Title <b>REPAIRS SITE SIGNAGE</b>		Date 12/01/2017
Approved: Division Chief		Building Number .....	Checked CFC	Project No. 847-17-201
Approved: Service Director		Location <b>FORT SMITH NATIONAL CEMETERY</b>		DRAWING NO. <b>L-101</b> Dwg. 2 Of 4


Revisions	Date

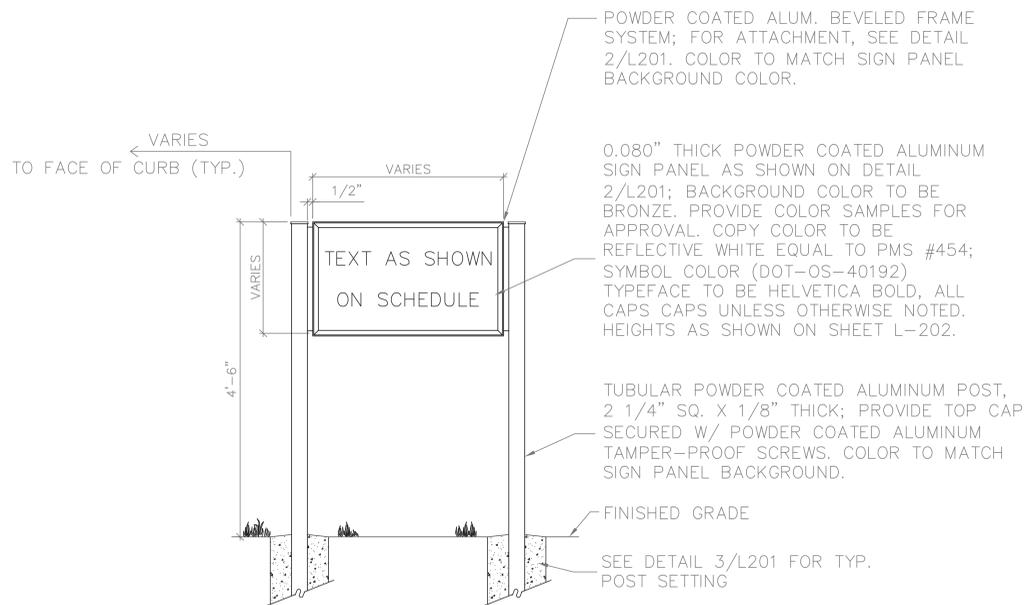



1 TYPICAL SIGN POSTS  
N.T.S.

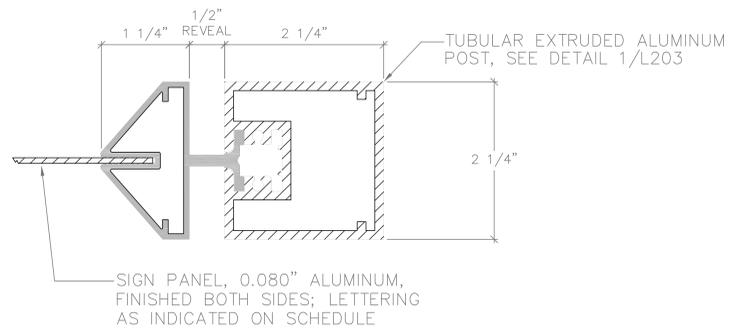


2 ATTACHMENT DETAIL - PLAN VIEW  
N.T.S.

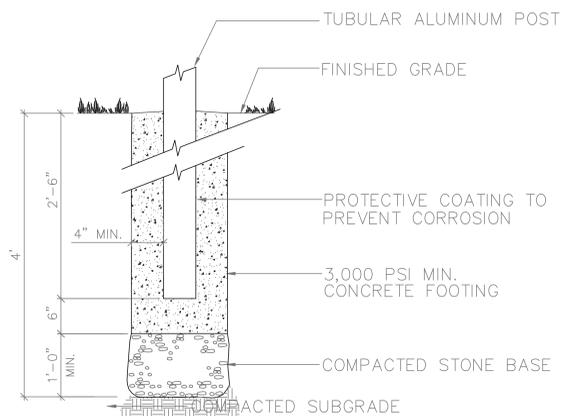



3 TYPICAL POST SETTING  
N.T.S.

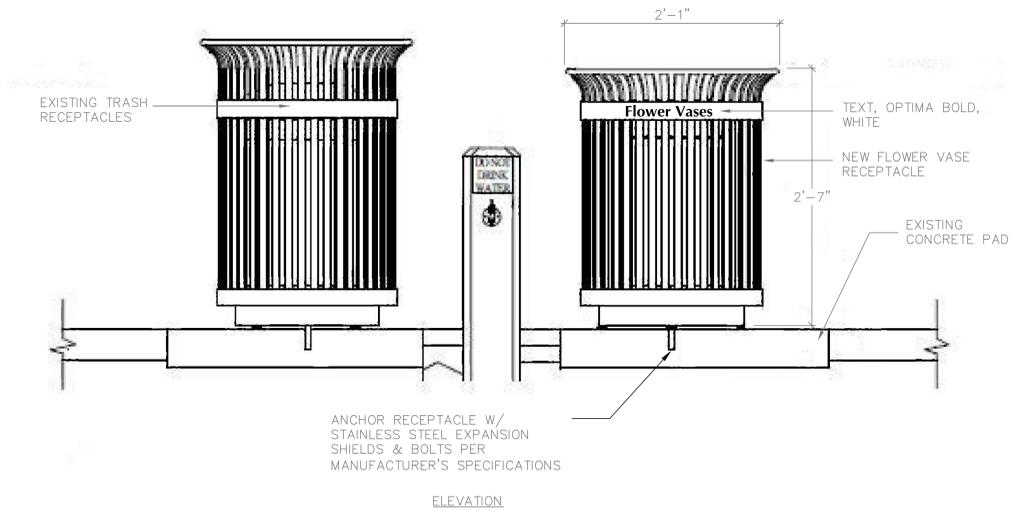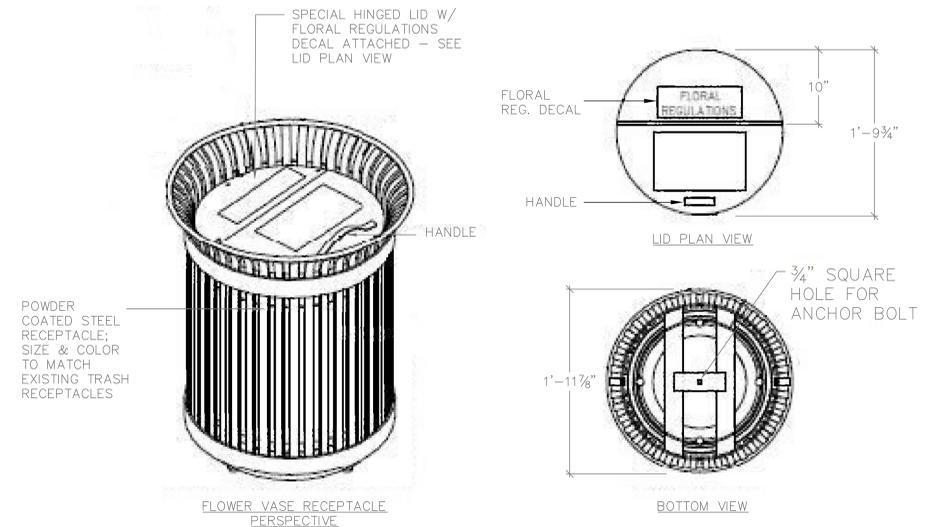

4 FLOWER VASE RECEPTACLES  
N.T.S.

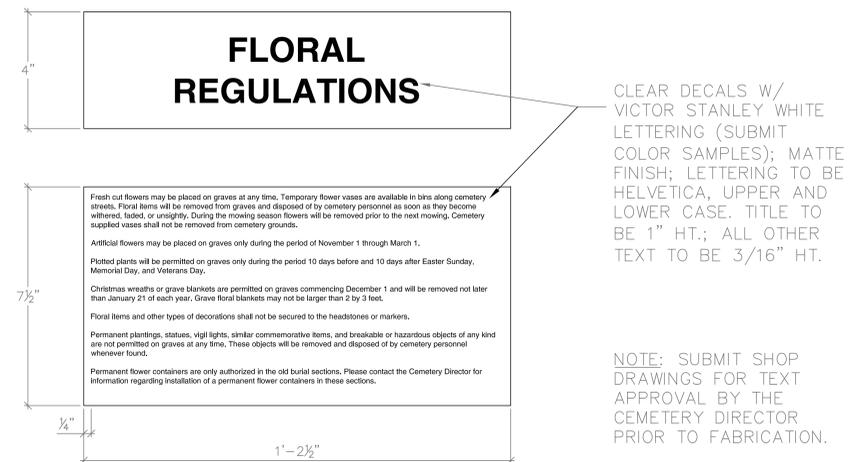

Revisions	Date	NATIONAL CEMETERY ADMINISTRATION	Drawing Title <b>SITE FURNISHINGS DETAILS</b>		Project Title <b>REPAIRS SITE SIGNAGE</b>		Date 12/01/2017
			Approved: Division Chief		Building Number *****		Checked Drawn <b>CFC</b>
Approved: Service Director			Location <b>FORT SMITH NATIONAL CEMETERY</b>		DRAWING NO. <b>L-201</b>		Dwg. 3 Of 4

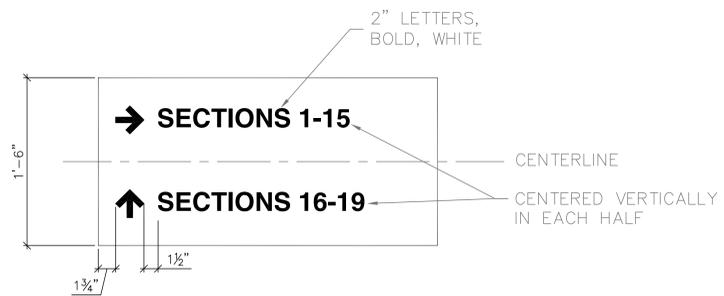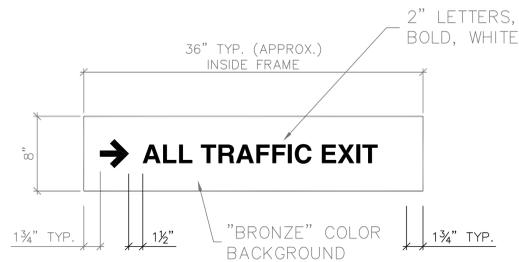


TYPE A1

TYPE A2

NOTES:  
 1. ALL COPY "HELvetica BOLD" UNLESS OTHERWISE INDICATED.  
 2. ALL OUTSIDE DIMENSIONS ARE MEASURED FROM FRAME INTERIOR.


1 SIGN TYPE A - DETAILS  
 N.T.S.

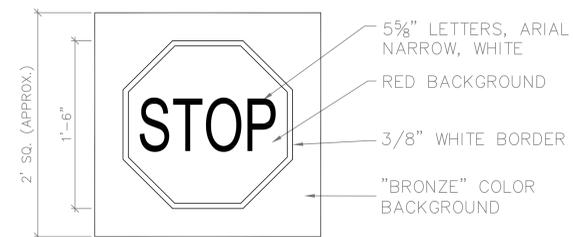


TYPE C1

2 SIGN TYPE C - DETAILS  
 N.T.S.


NOTE: ALL COPY HELVETICA BOLD UNLESS OTHERWISE INDICATED

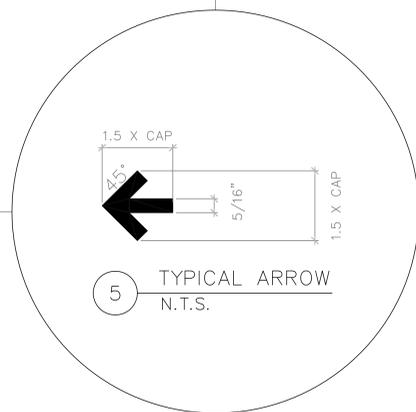

5 TYPICAL ARROW  
 N.T.S.

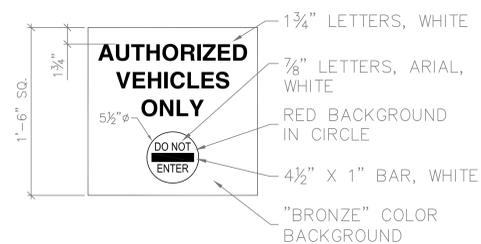


TYPE D1

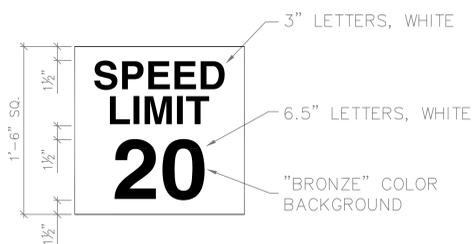


TYPE D2

NOTE: ALL COPY HELVETICA BOLD UNLESS OTHERWISE INDICATED

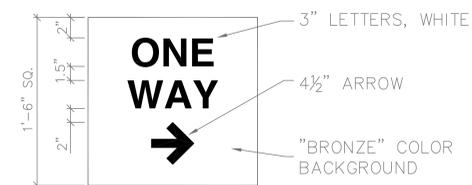

TYPE D3

3 SIGN TYPE D - DETAILS  
 N.T.S.

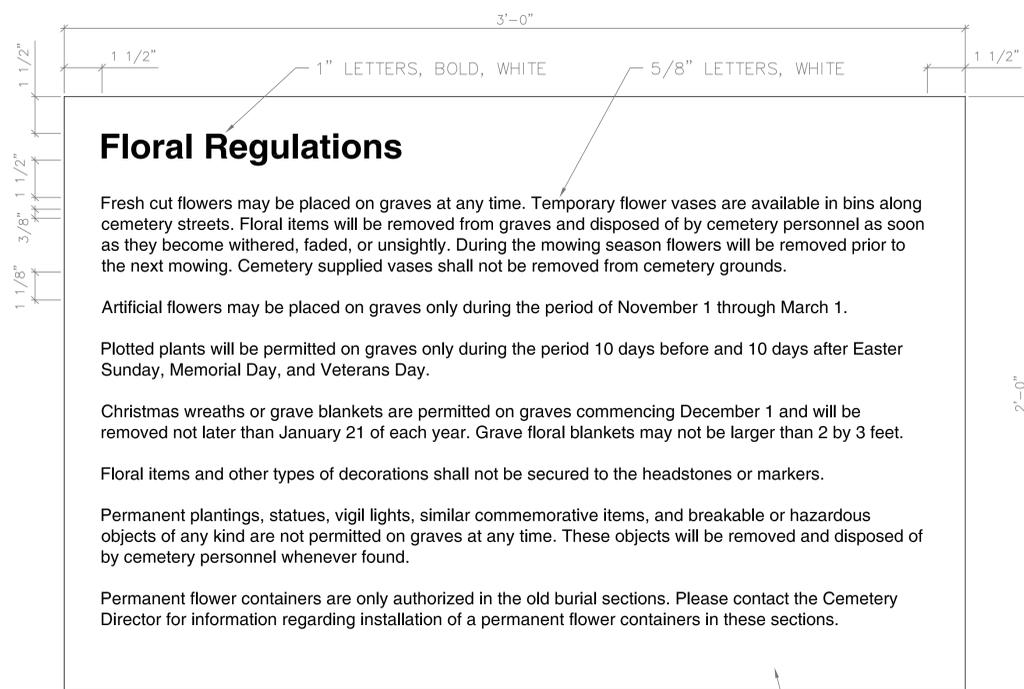

4 FLORAL REGULATIONS SIGN  
 N.T.S.

Revisions	Date



Drawing Title <b>LETTERING &amp; GRAPHIC DETAILS</b>
Approved: Division Chief
Approved: Service Director

Project Title <b>REPAIRS SITE SIGNAGE</b>	Building Number ----	Checked	Drawn <b>CFC</b>
Location <b>FORT SMITH NATIONAL CEMETERY</b>			

Date <b>12/01/2017</b>
Project No. <b>847-17-201</b>
DRAWING NO. <b>L-202</b>
Dwg. 4 Of 4