





FLOOR PLAN

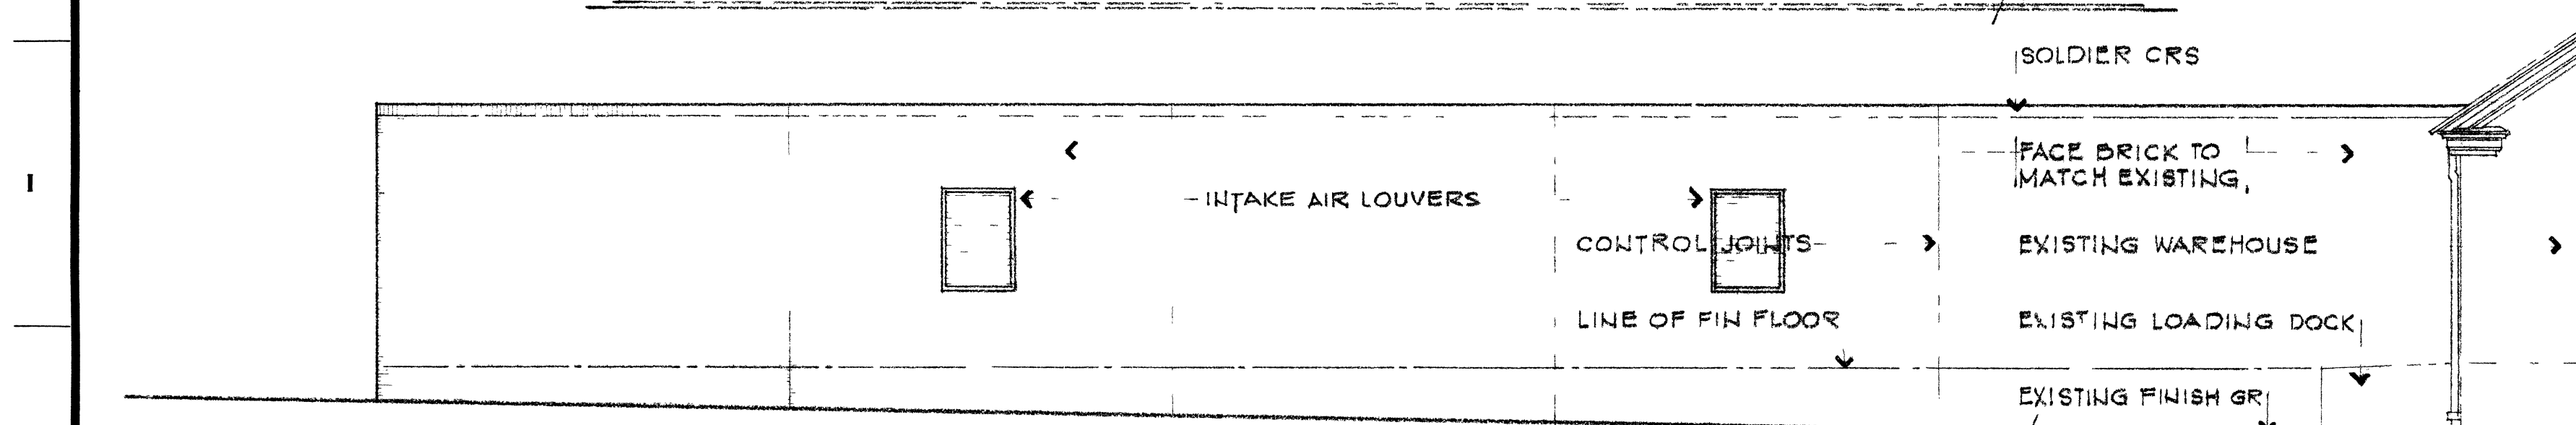

SOUTH ELEVATION

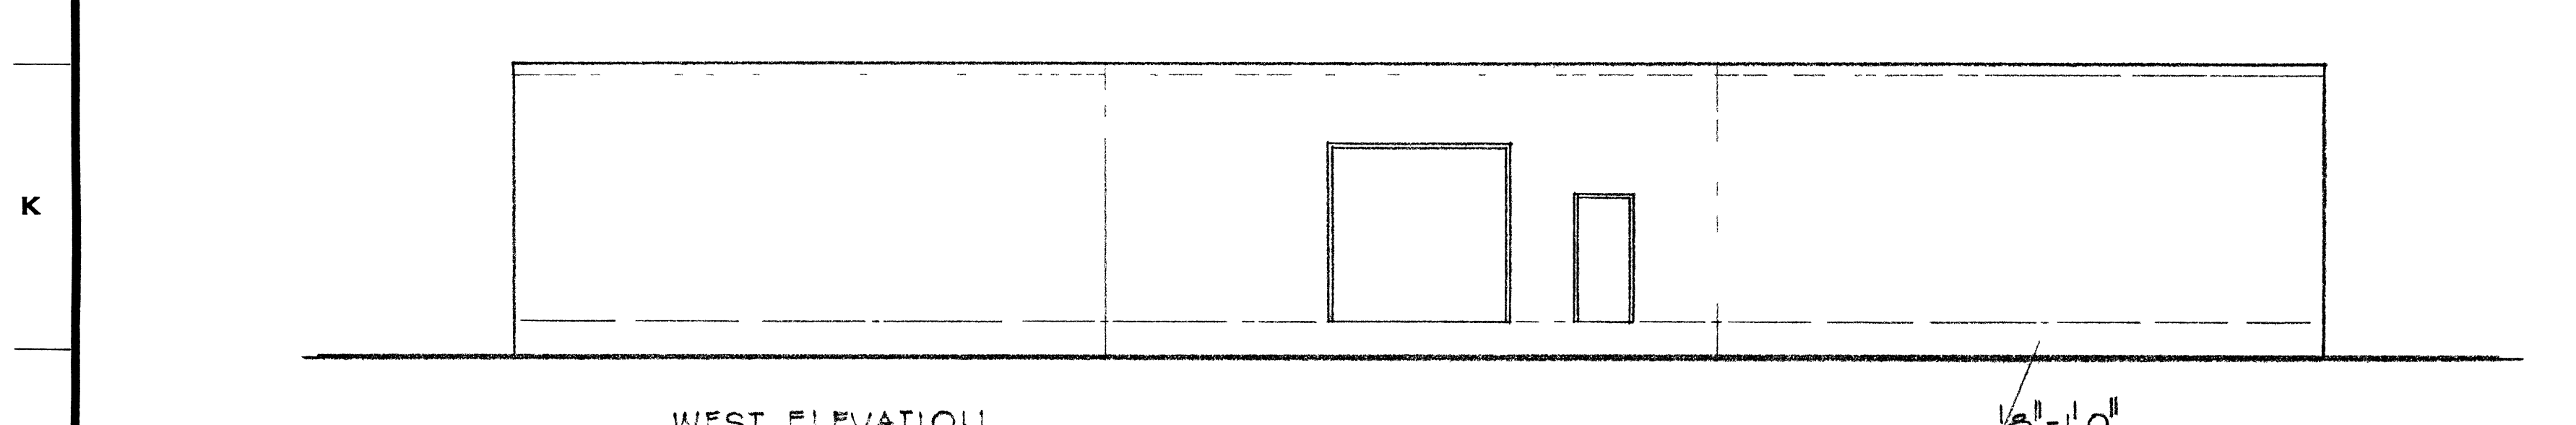

WEST ELEVATION

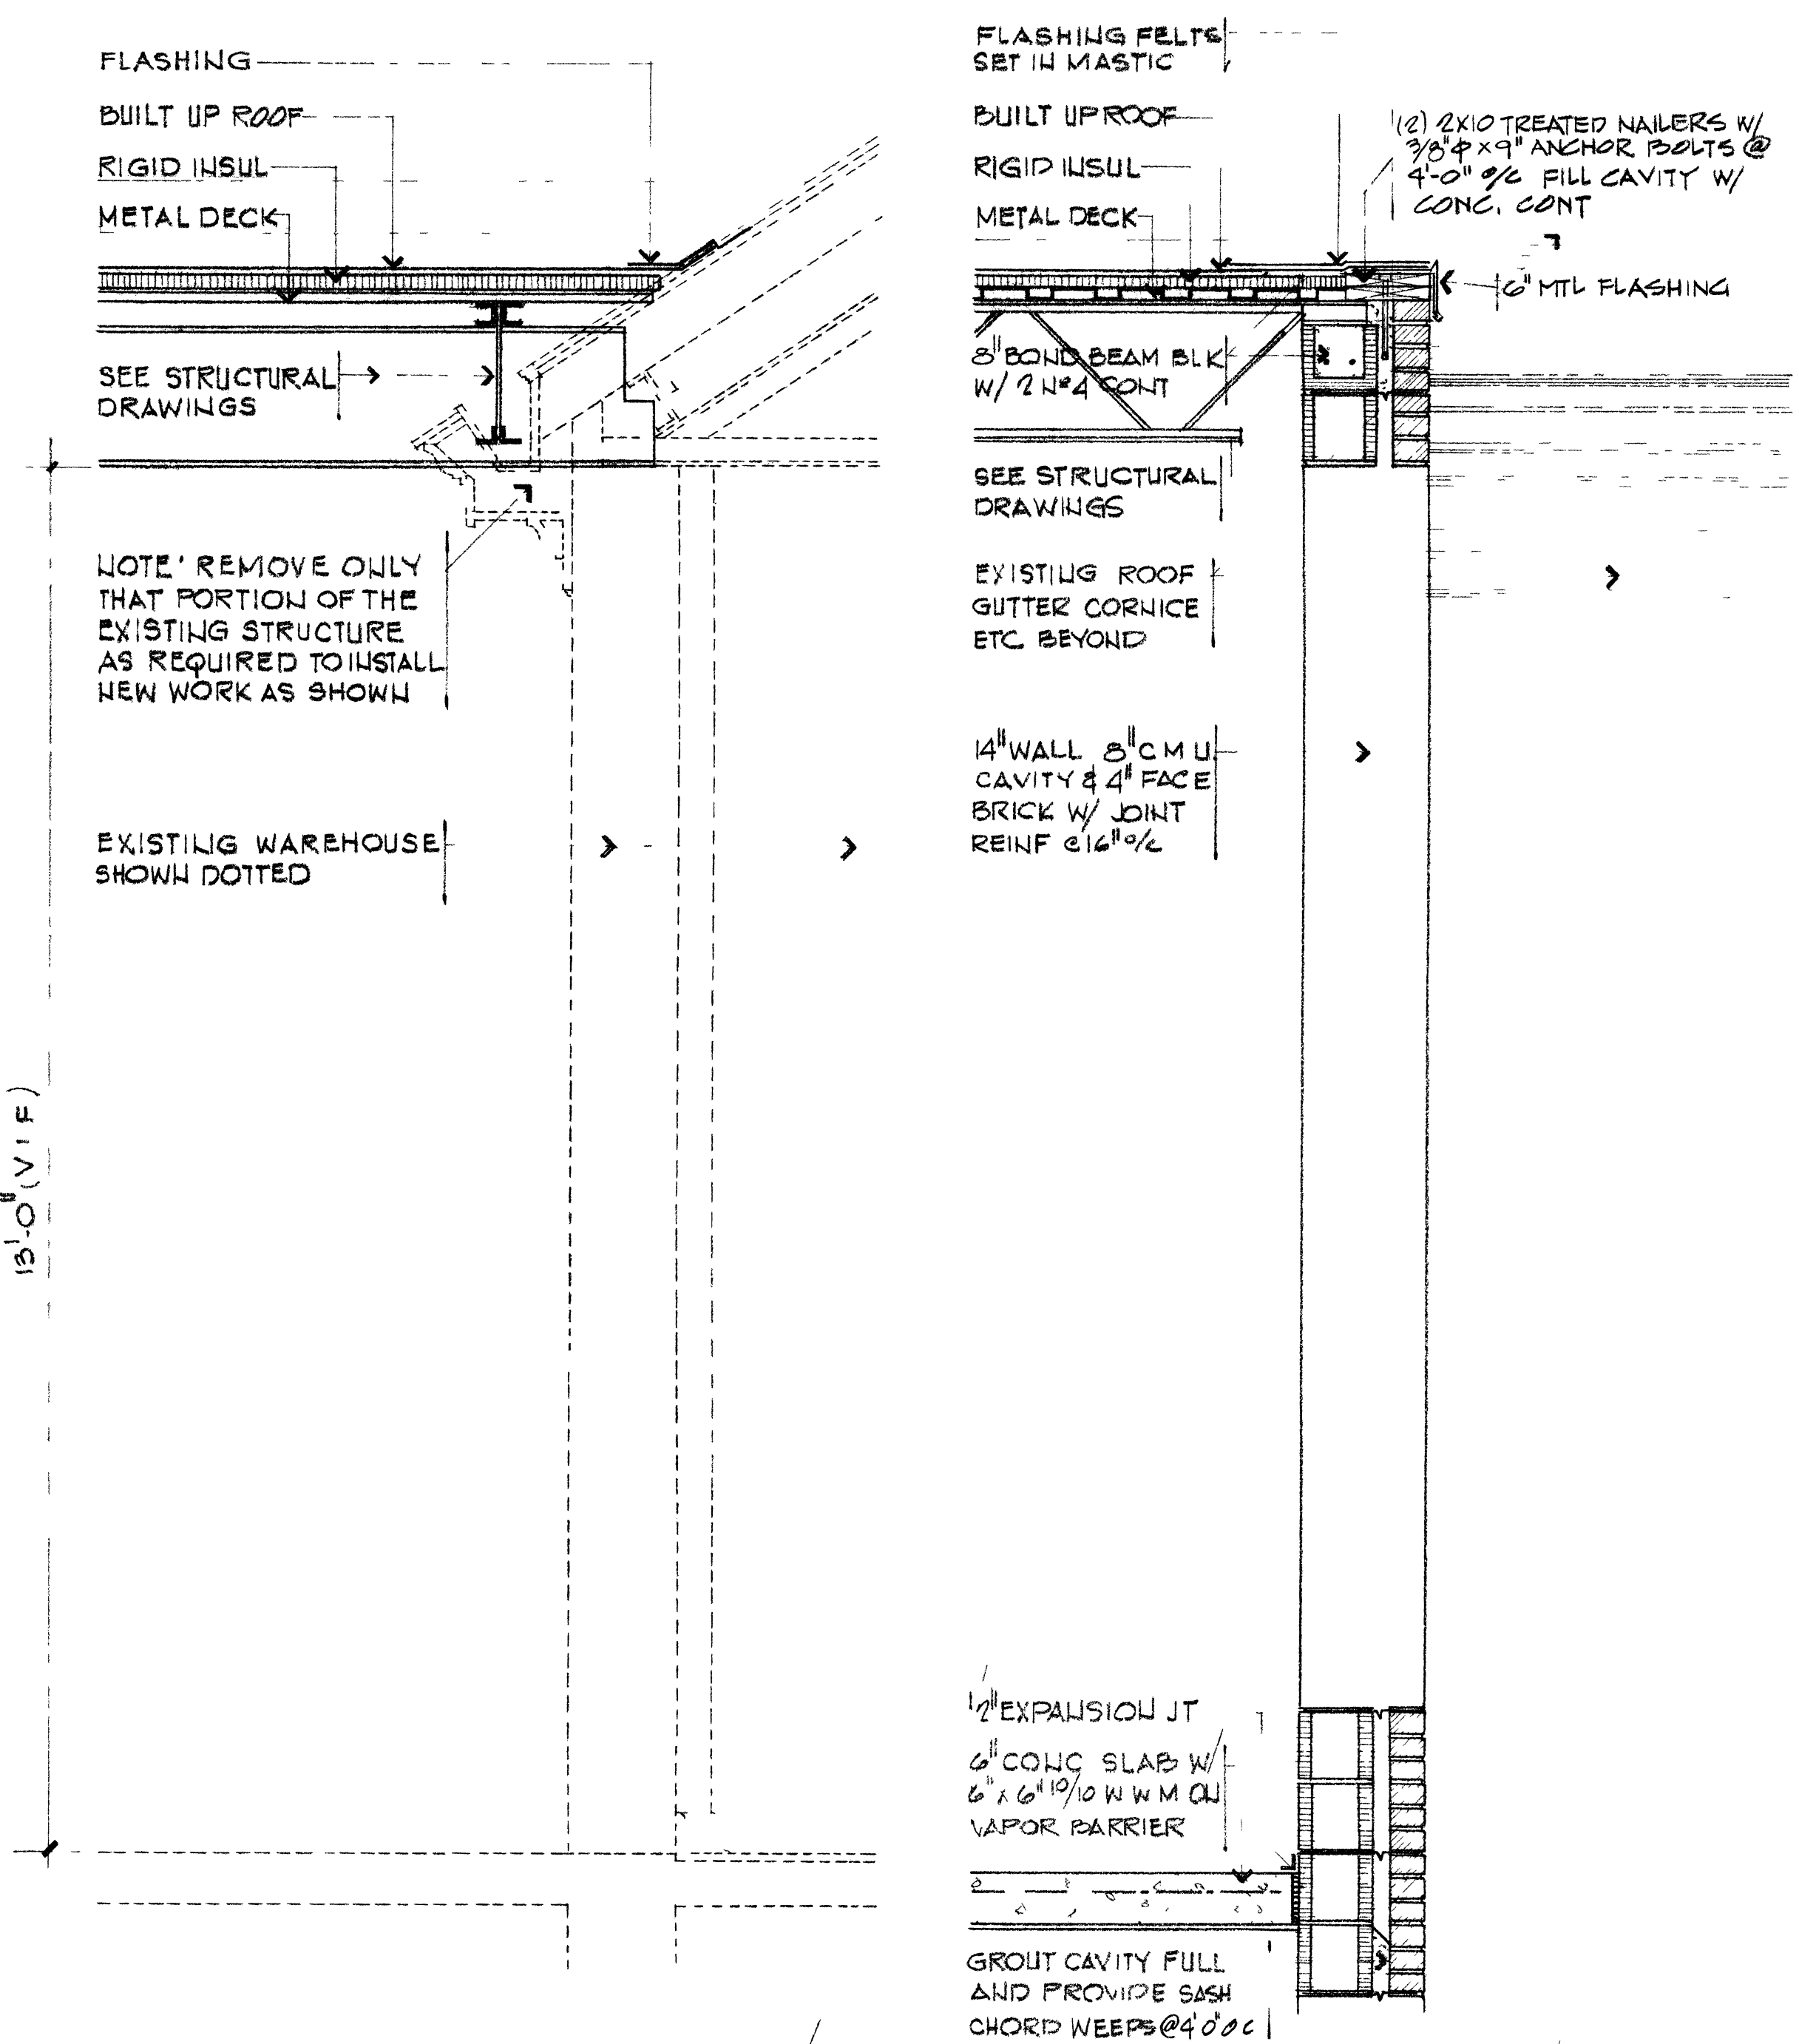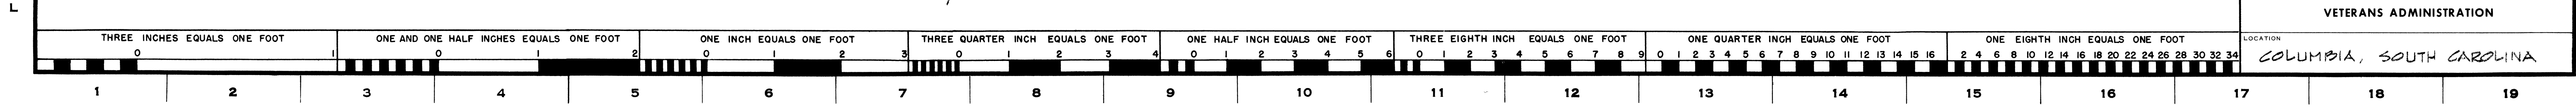

SECTION A-A

SECTION B-B

NO	DATE	DESCRIPTION
REVISIONS		
SHEET TITLE		
ARCHITECTURAL FLOOR PLAN & SECTIONS		
BUILD NO	PROJECT TITLE	
1	WAREHOUSE ADDITION	
DRAWN	CHECKED	DATE
BRUNER	G MCDANIEL	5 MAY 1976
APPROVED DIVISION CHIEF		DRAWING NUMBER
APPROVED SERVICE DIRECTOR		DWG 2 OF 7
		PROJECT NUMBER 544-029
VETERANS ADMINISTRATION		
LOCATION COLUMBIA, SOUTH CAROLINA		