





PLAN LEGEND




NO WORK IN THESE AREAS.

 

WORK IN THIS AREA

 

LIMITED WORK IN THESE ROOMS AS REQUIRED
FOR MEP WORK. REFER TO MEP DRAWINGS.

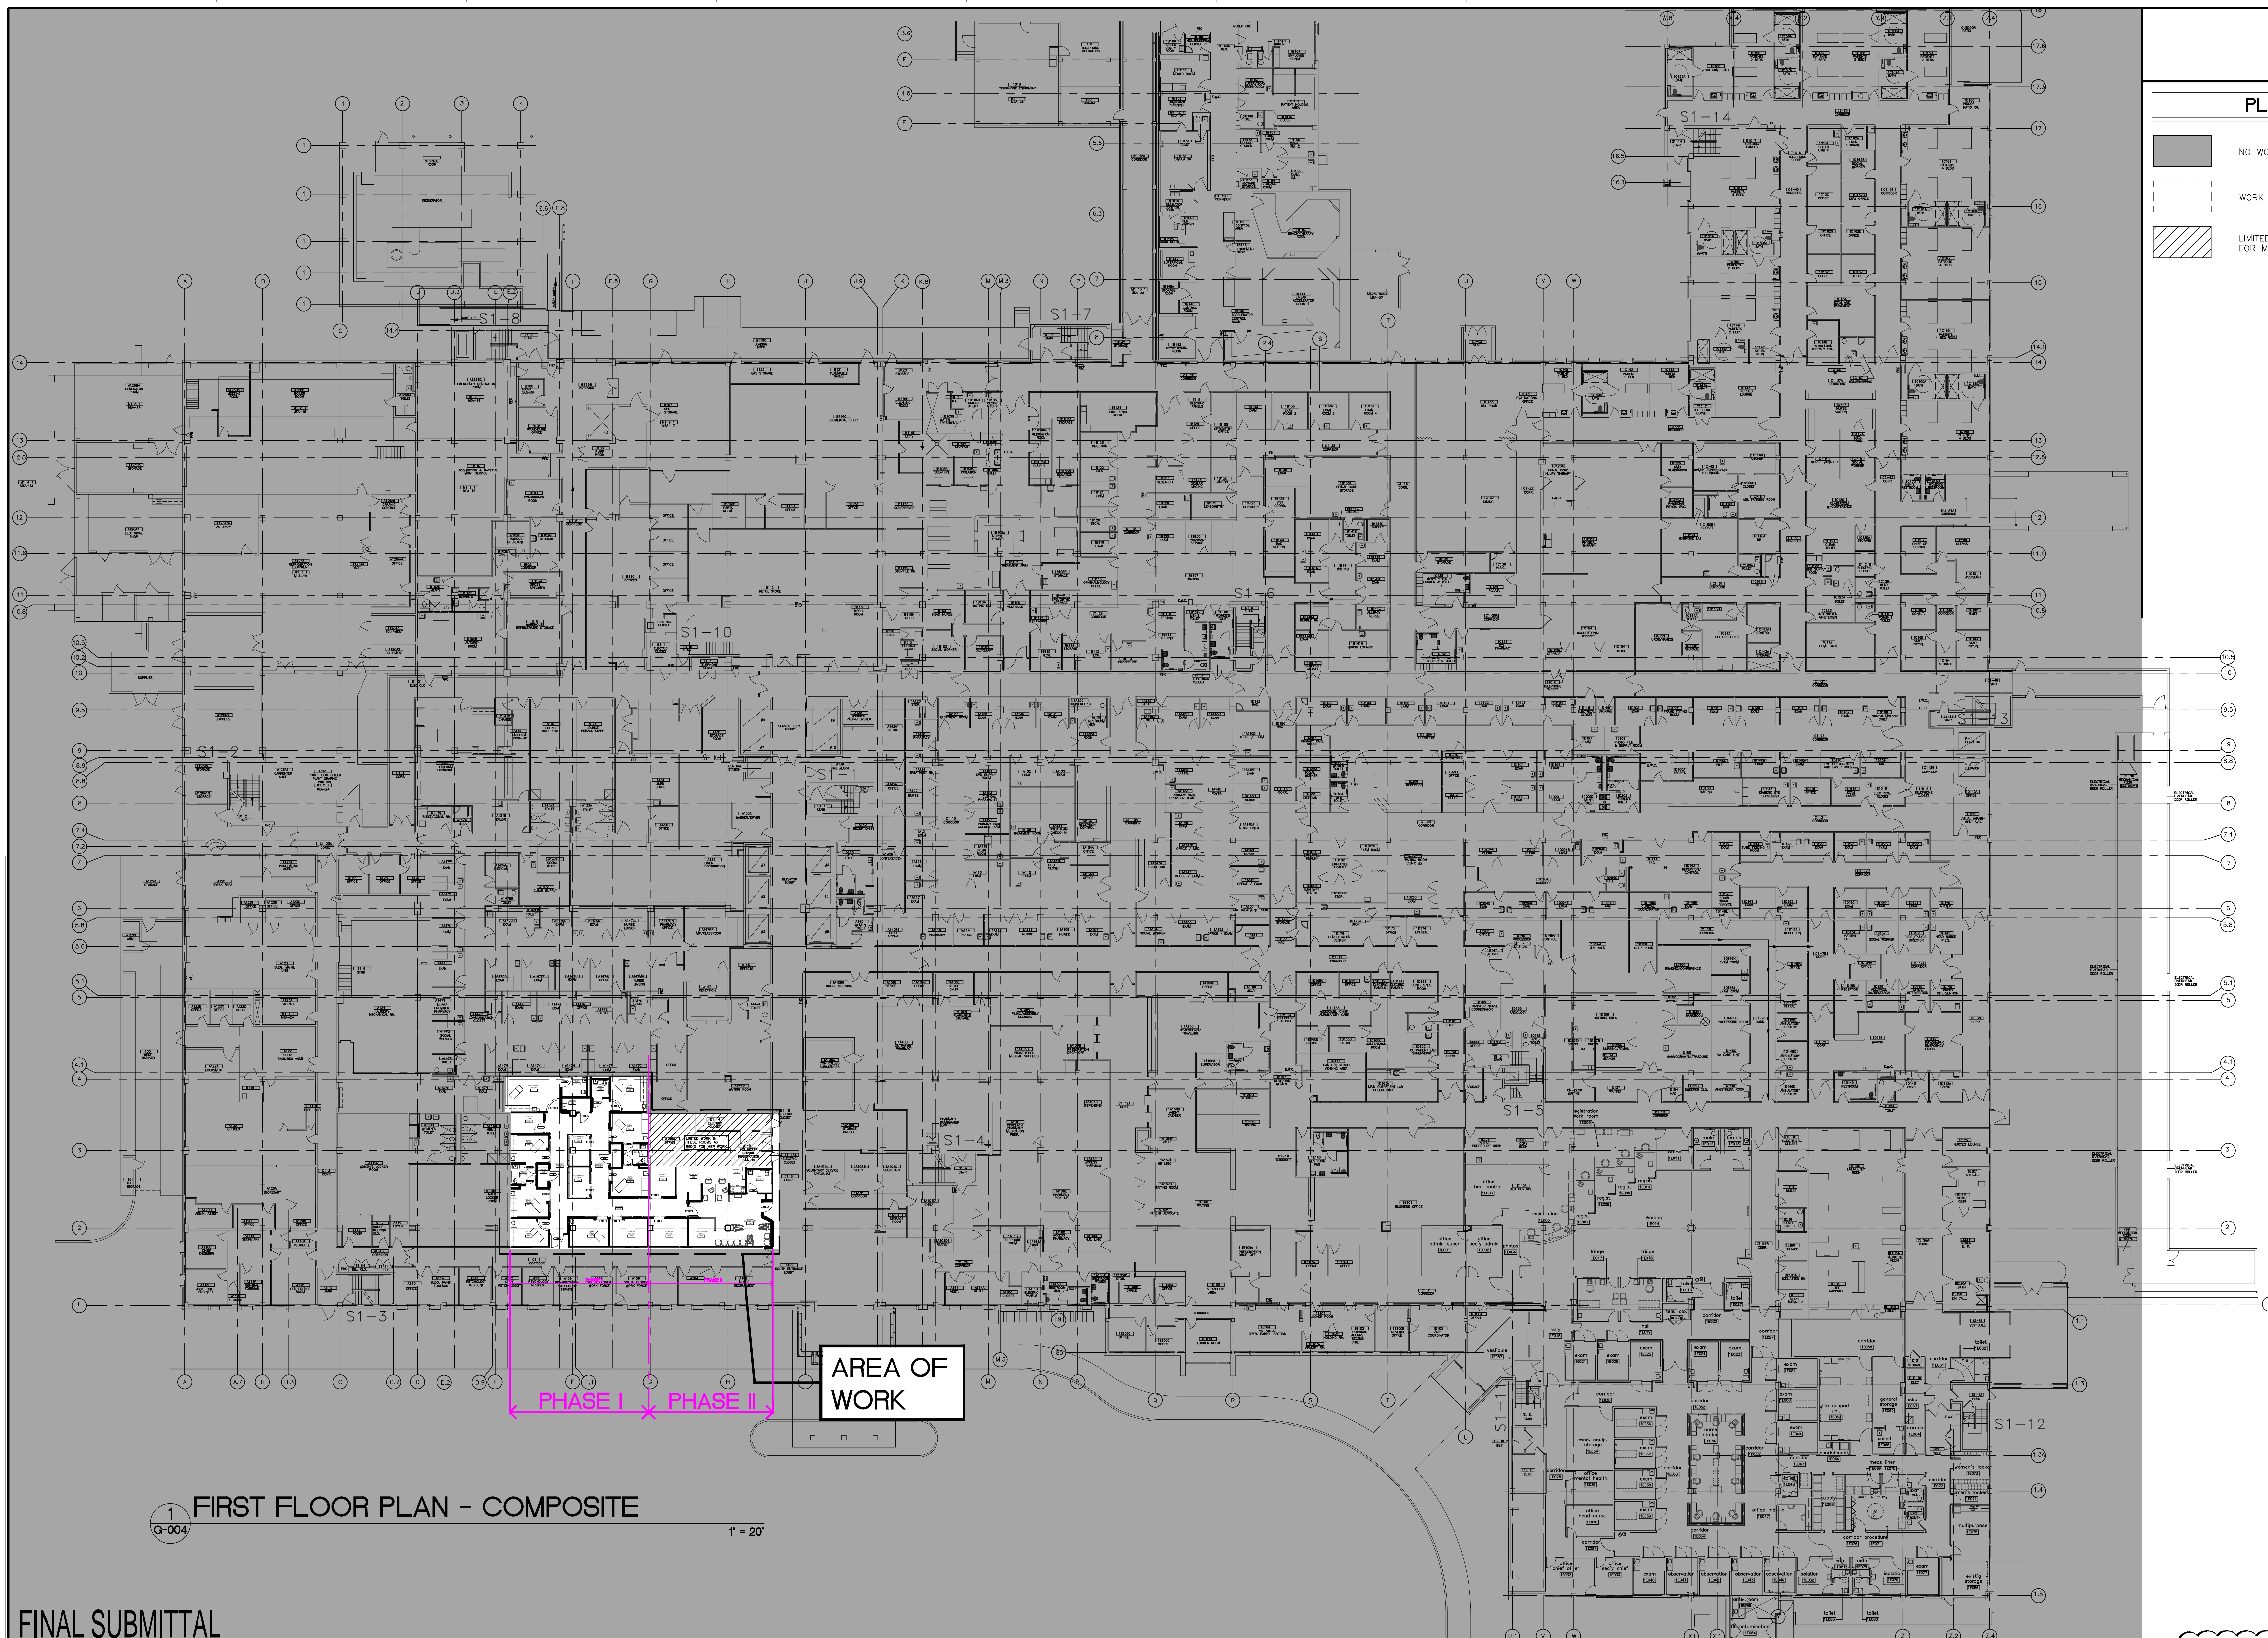

1 FIRST FLOOR PLAN - COMPOSITE


1° = 20"

FINAL SUBMITTAL

[illegible]

CONSULTANTS:

--	--

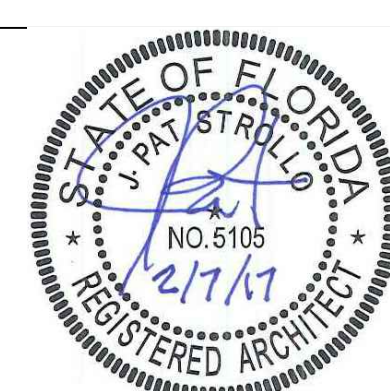

ARCHITECT/ENGINEERS:

DEANE + STROLLO, LLC

ENGLEY - BROOK
ENGINEERING

1324 E. 24th Street - Sanford, FL. 32771
T: (407) 808-8344 F: (407) 540-9403

Drawing Title
FIRST FLOOR PLAN - COMPOSITE

Approved: Project Director

Project Title
REPURPOSE EXISTING SPACE
TO EXPAND WOMEN'S CLINIC
FIRST FLOOR BLDG 1

Location	1201 NW 16th ST. MIAMI, FL
----------	----------------------------

Checked JS, KS	Drawn GC, YS
-------------------	-----------------

Project Number
546-15-105

Building Number

	Drawing Number

G-004
Dwg. 4 of -

 Office of
Construction
and Facilities
Management

