


three inches = one foot
 one and one half inches = one foot
 one inch = one foot
 three quarters inch = one foot
 one half inch = one foot
 three eighths inch = one foot
 one quarter inch = one foot
 one eighth inch = one foot

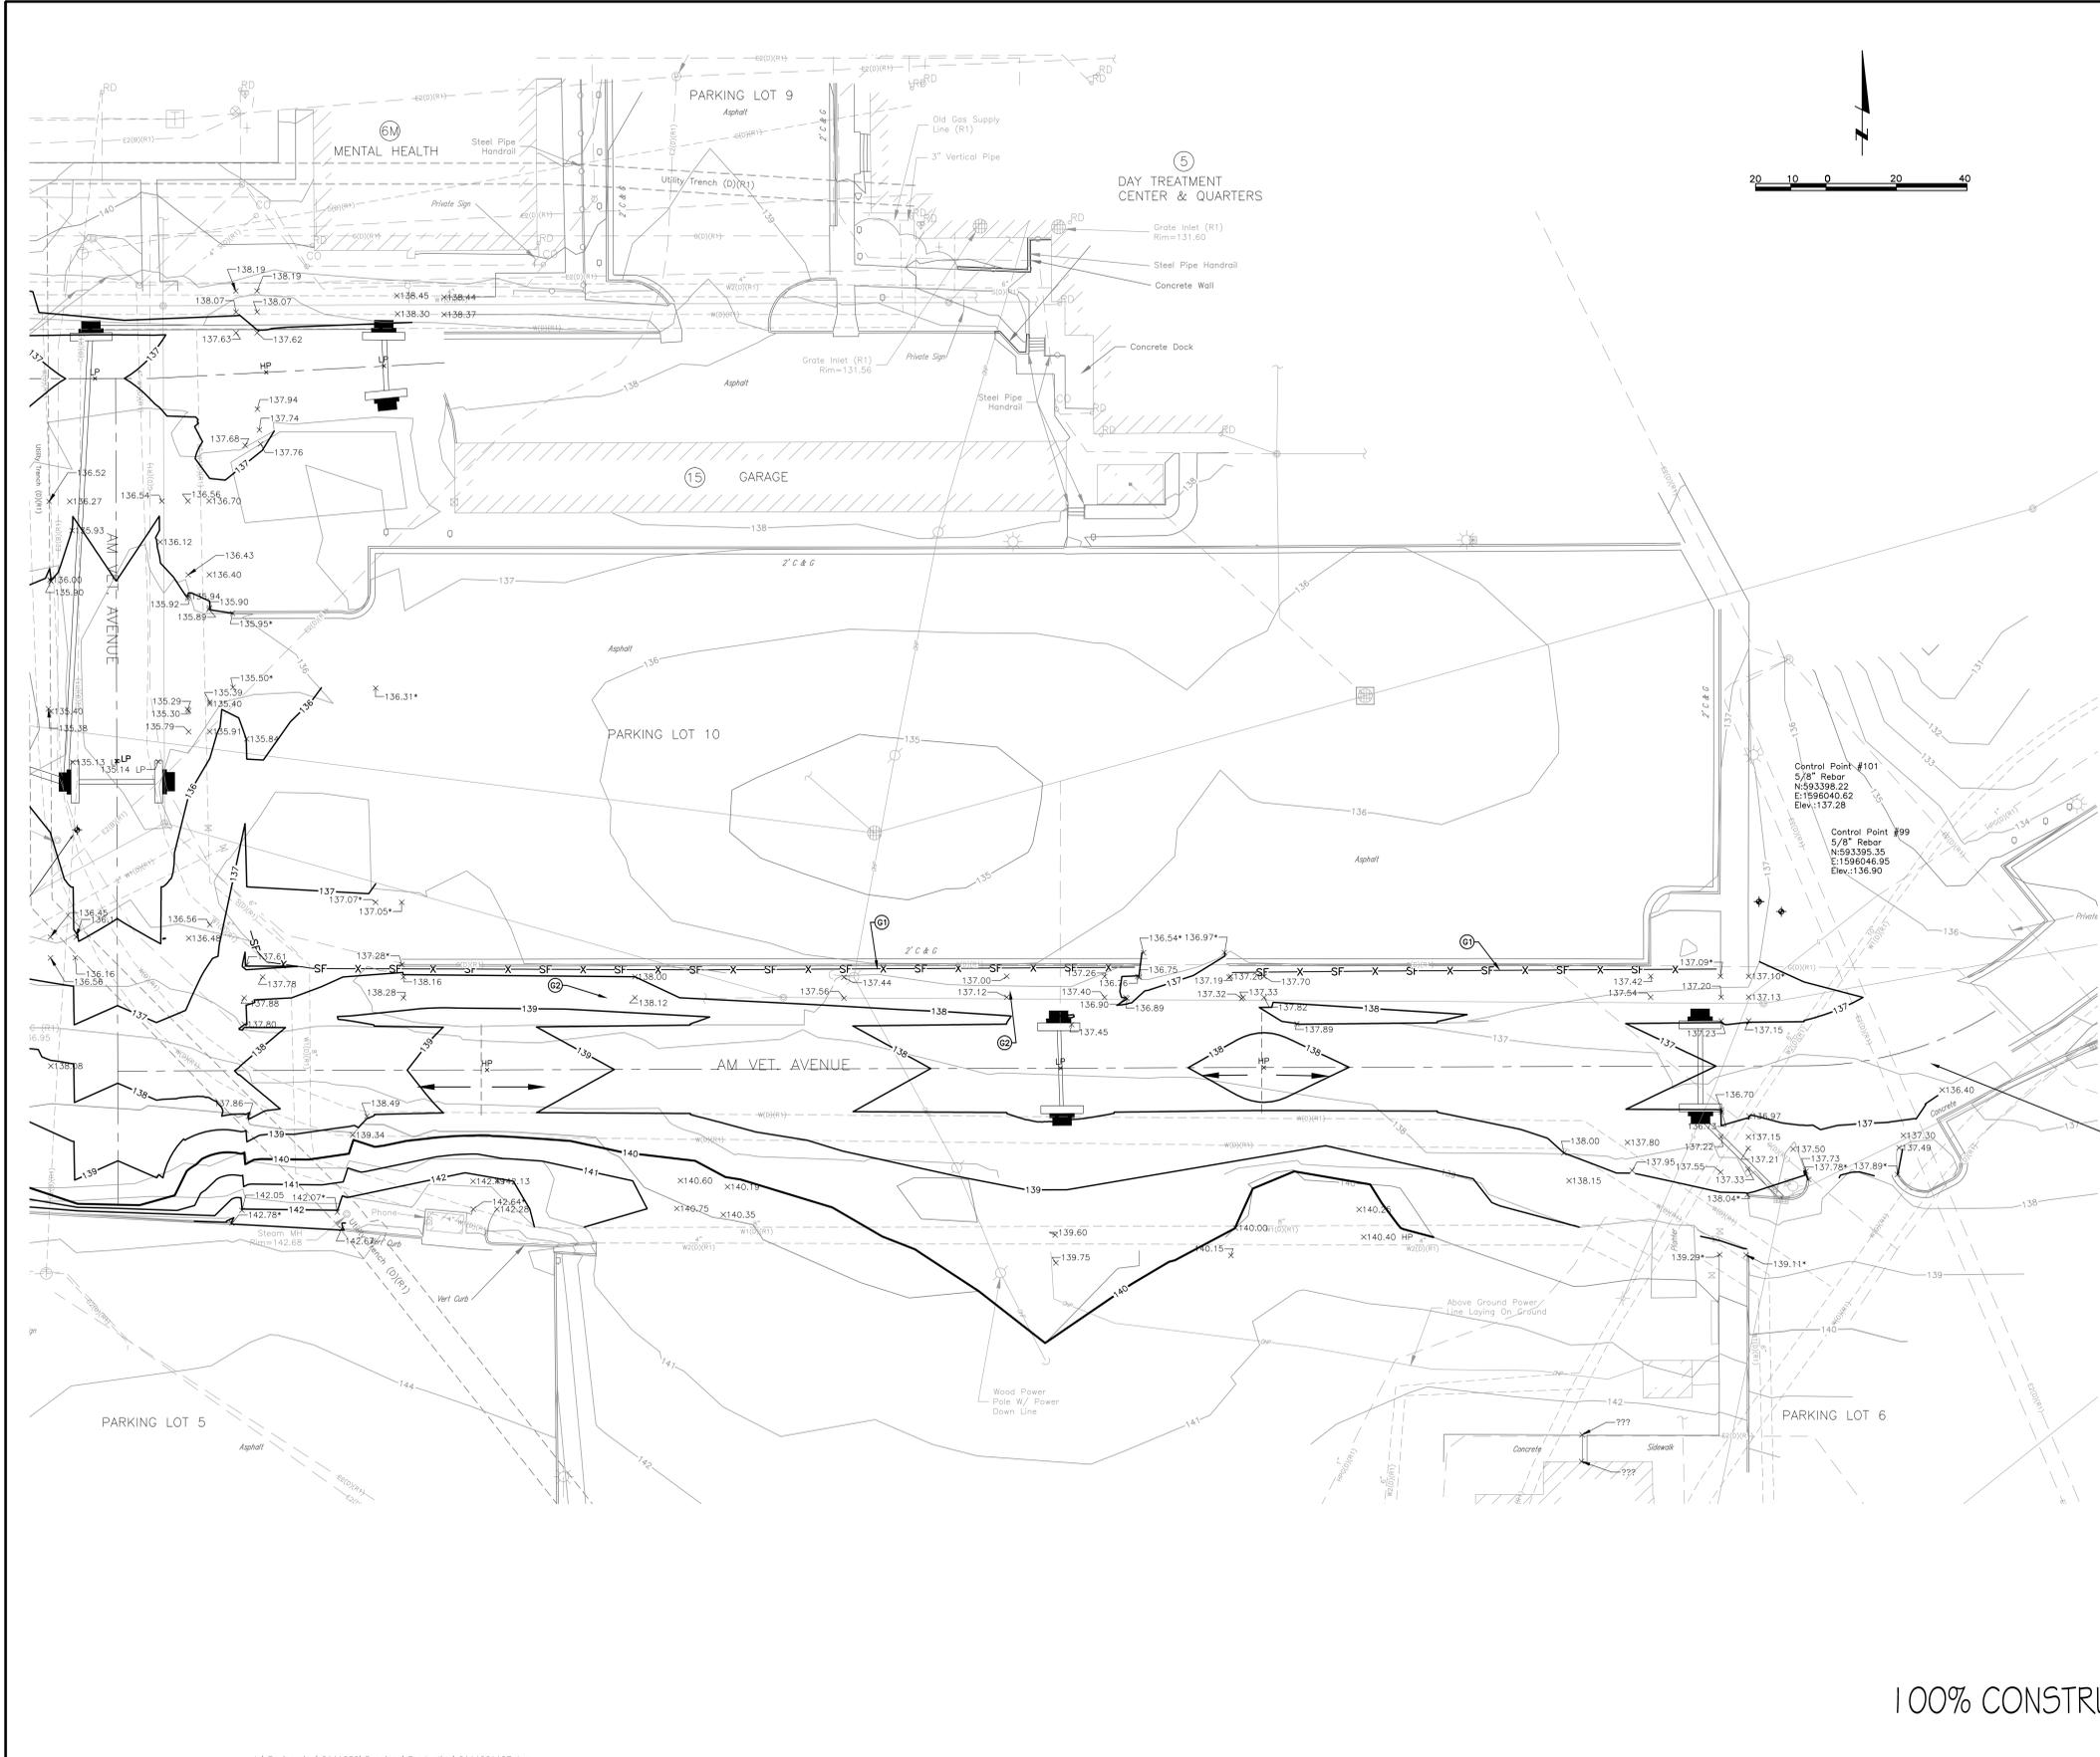

- GRADING KEYNOTES:**
- G1. Contractor Shall Construct, Maintain And Clean Out Silt Fence As Shown Per Figure 9040.19 Of The SUDAS. Upon Completion Of Seeding, Mulching and Installation Of Temporary Rolled Erosion Control, Contractor Shall Remove Silt Fence.
 - G2. The Contractor Shall Install Temporary Rolled Erosion Control Products Type 2 On All Areas Greater Than 4:1 Slope, Per Figure 9040.3 Of The SUDAS. TREC Shall Only Be Used If Using Seed Instead Of Soil
 - G3. The Contractor Shall Install And Maintain A Stabilized Construction Entrance Location Per Figure 9040.20 Of The SUDAS. See Sheet CS108.
 - G4. Contractor Shall Install And Maintain Inlet Protection Device During All Phases Of Construction. Protection Measures Must Be Approved By The Inspector Or The Engineer Prior To Installation. See Sheet CS108.
 - G5. The Contractor Shall Install And Maintain A SWPPP Notification Sign. See Detail, Sheet 6. Separate Payment Shall Not Be Made For SWPPP Notification Sign. See Sheet CS108.
 - G6. Proposed Job Trailer Location If Necessary; Alternate Locations Must Be Approved By The Engineer And The SWPPP Shall Be Modified To Reflect Change. Separate Payment Shall Not Be Made For Job Trailer. See Sheet CS108.
 - G7. Proposed Sanitary Waste Receptacle Location If Necessary; Any Alternate Location Must Be Approved By The Engineer And The SWPPP Modified To Reflect The Change. Separate Payment Shall Not Be Made For Sanitary Waste Receptacle. See Sheet CS108.
 - G8. Proposed Solid Waste Receptacle Location If Necessary; Any Alternate Location Must Be Approved By The Engineer And The SWPPP Modified To Reflect The Change. Separate Payment Shall Not Be Made For Solid Waste Receptacle. See Sheet CS108.
 - G9. Proposed Designated Vehicle And Equipment Fueling Area Location If Necessary; Any Alternate Location Must Be Approved By The Engineer And The SWPPP Modified To Reflect The Change. Separate Payment Shall Not Be Made For Vehicle And Equipment Fueling Area. See Sheet CS108.
 - G10. Proposed Material Delivery And Storage Area Location If Necessary; Any Alternate Location Must Be Approved By The Engineer And The SWPPP Modified To Reflect The Change. Separate Payment Shall Not Be Made For Material Delivery And Storage Area. See Sheet CS108.

See Sheet CS117 for Warp Information

100% CONSTRUCTION DOCUMENTS- NOT FOR CONSTRUCTION

L:\Engineering\0111089\Drawings\Production\011190A107.dwg

CONSULTANTS: LAMP RYNEARSON & ASSOCIATES 14710 West Dodge Road, Suite 100 Omaha, Nebraska 68154-2027 402.496.2498 P 402.496.2730 F www.LRA-inc.com	ARCHITECT/ENGINEERS: 21 Delta Engineers 21 Delta Engineers, LLC 3824 North 108th Street Omaha, Nebraska 68164 PH: (402) 496-4115 Fax: (402) 493-2744	Drawing Title GRADING PLAN - EAST	Project Title UPGRADE ROADWAY, PARKING PHASE I DESIGN	Project Number 636A6-11-301	VACIHCS 3600 30th ST Des Moines, Iowa Department of Veterans Affairs
		Approved COTR	Location DES MOINES VA MEDICAL CENTER	Drawing Number CS109	
Revisions	Date	Date MARCH 29, 2012	Checked SRL	Drawn PCH	Dwg. 10 of 24