




FIRST FLOOR PLAN
OPPOSITE SIDE SIMILAR
SCALE 1/4" = 1'-0"

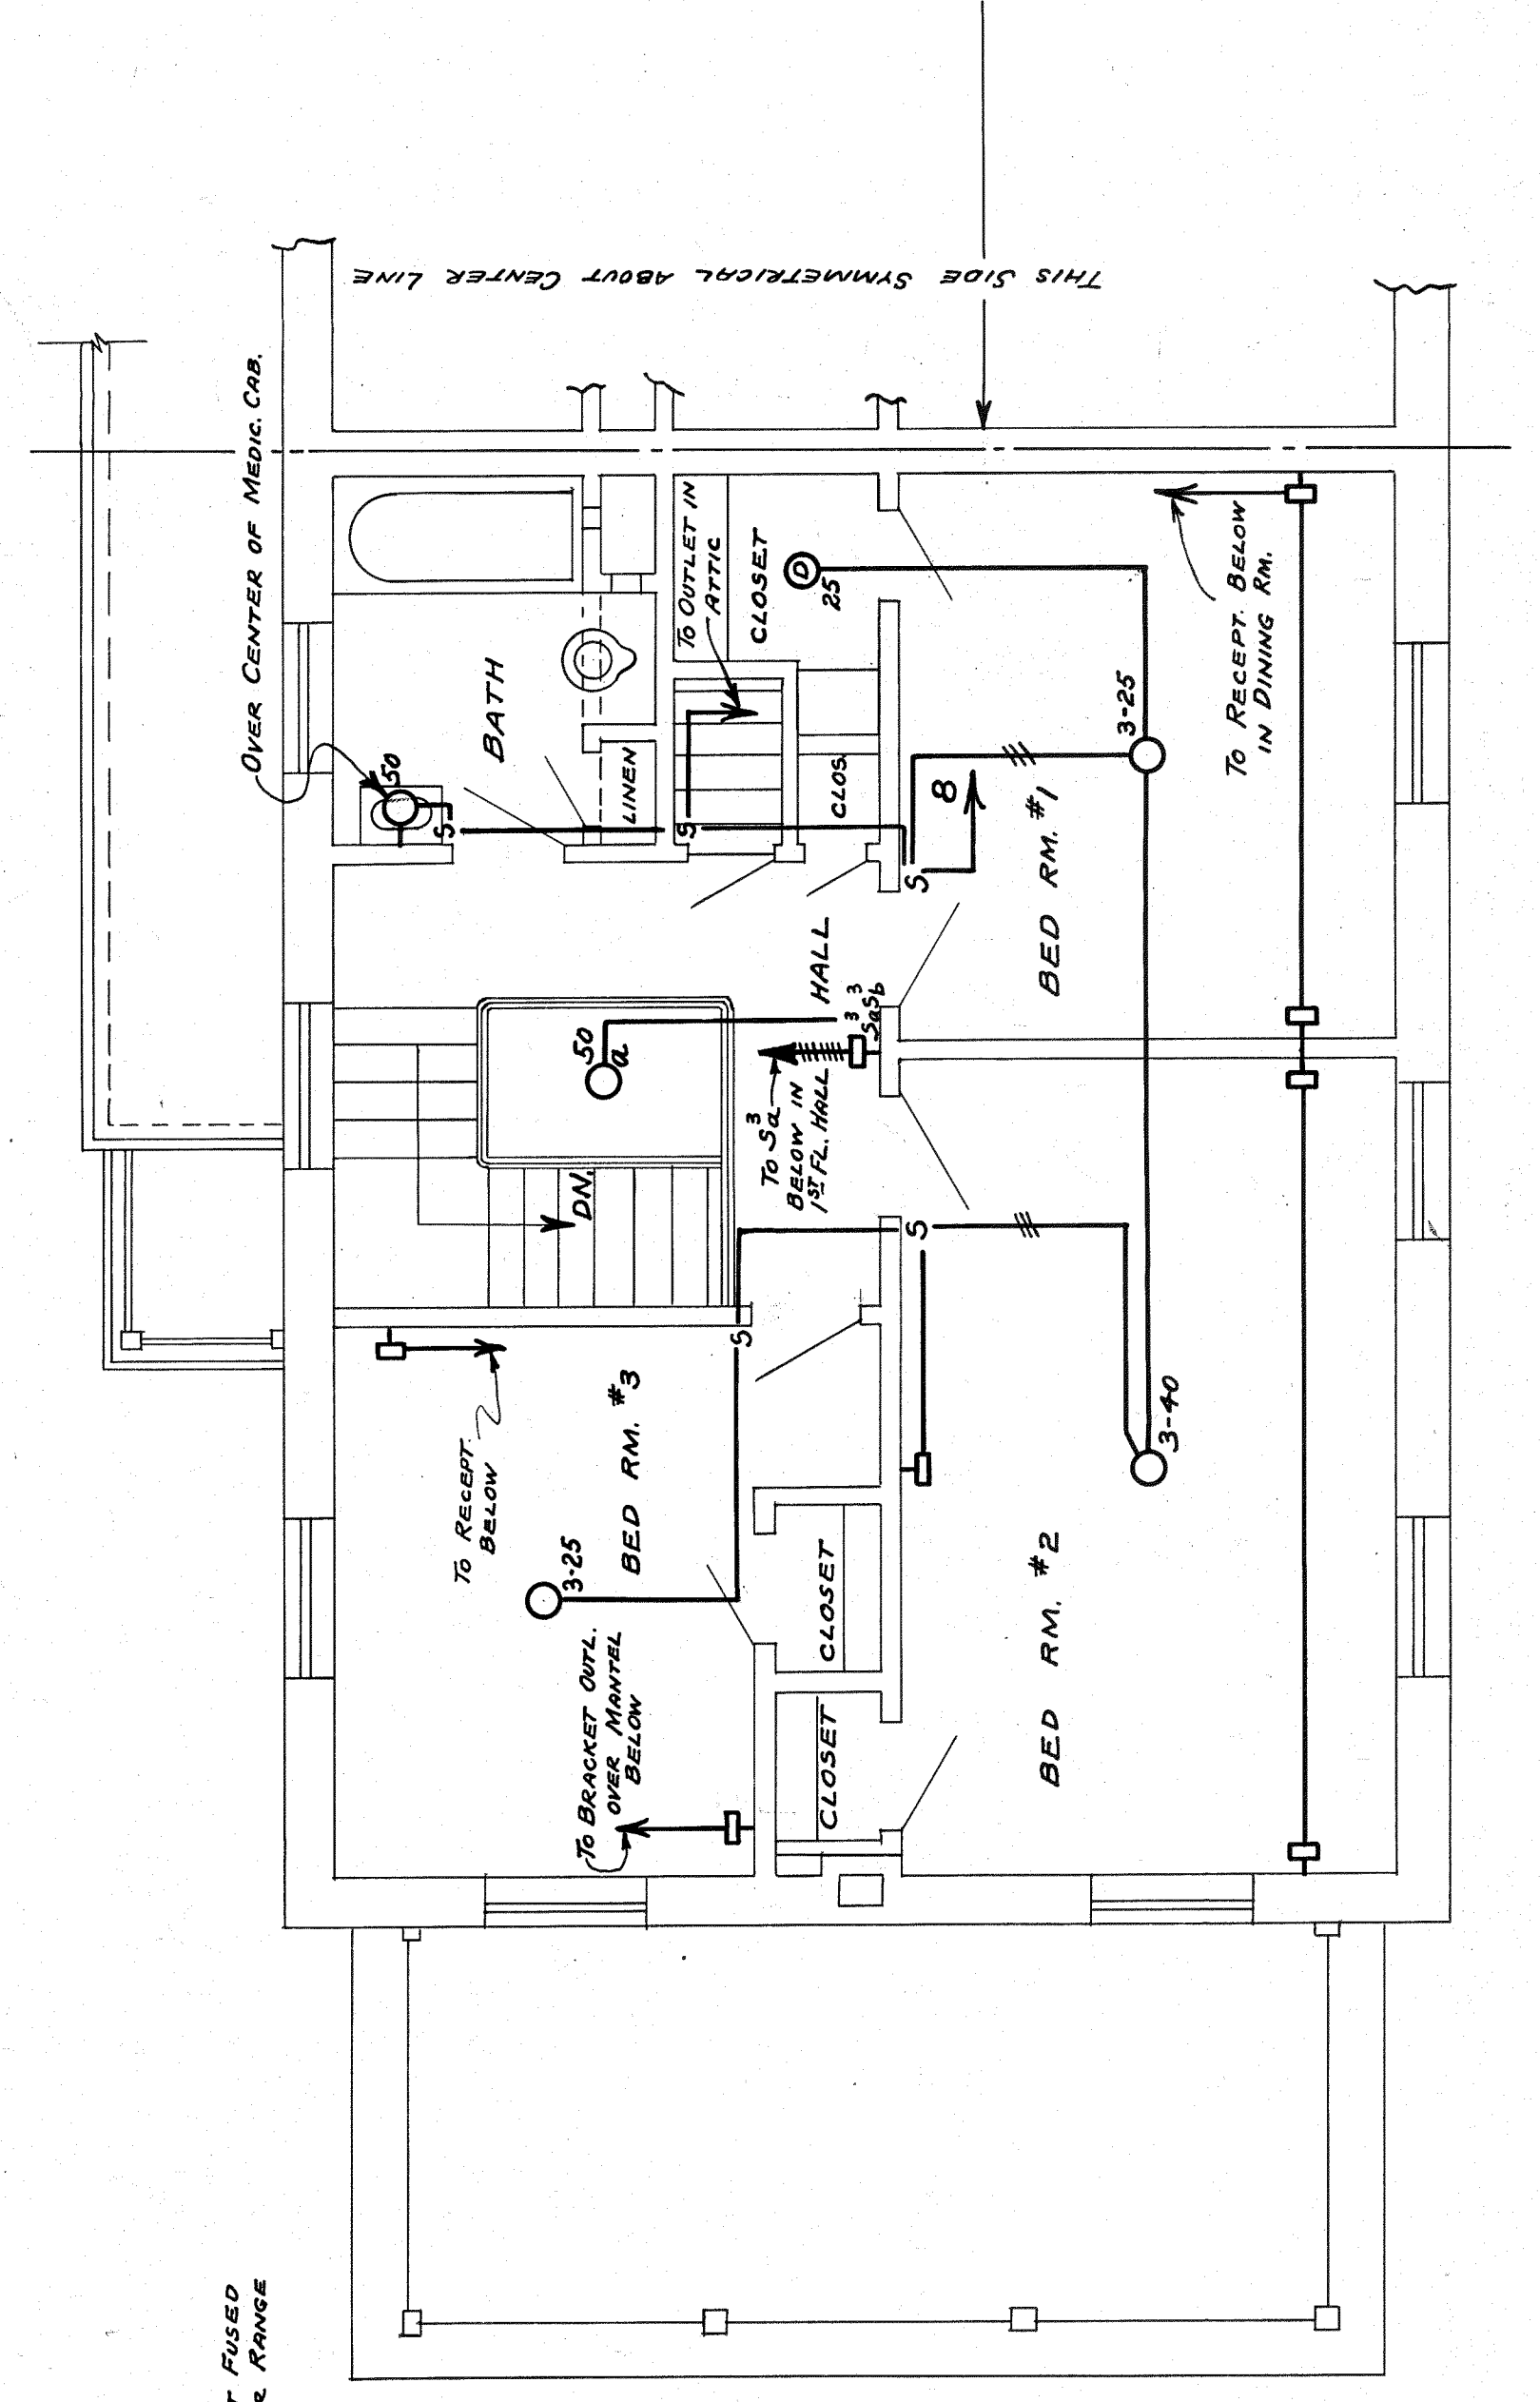


SECOND FLOOR PLAN
OPPOSITE SIDE SIMILAR
SCALE 1/4" = 1'-0"

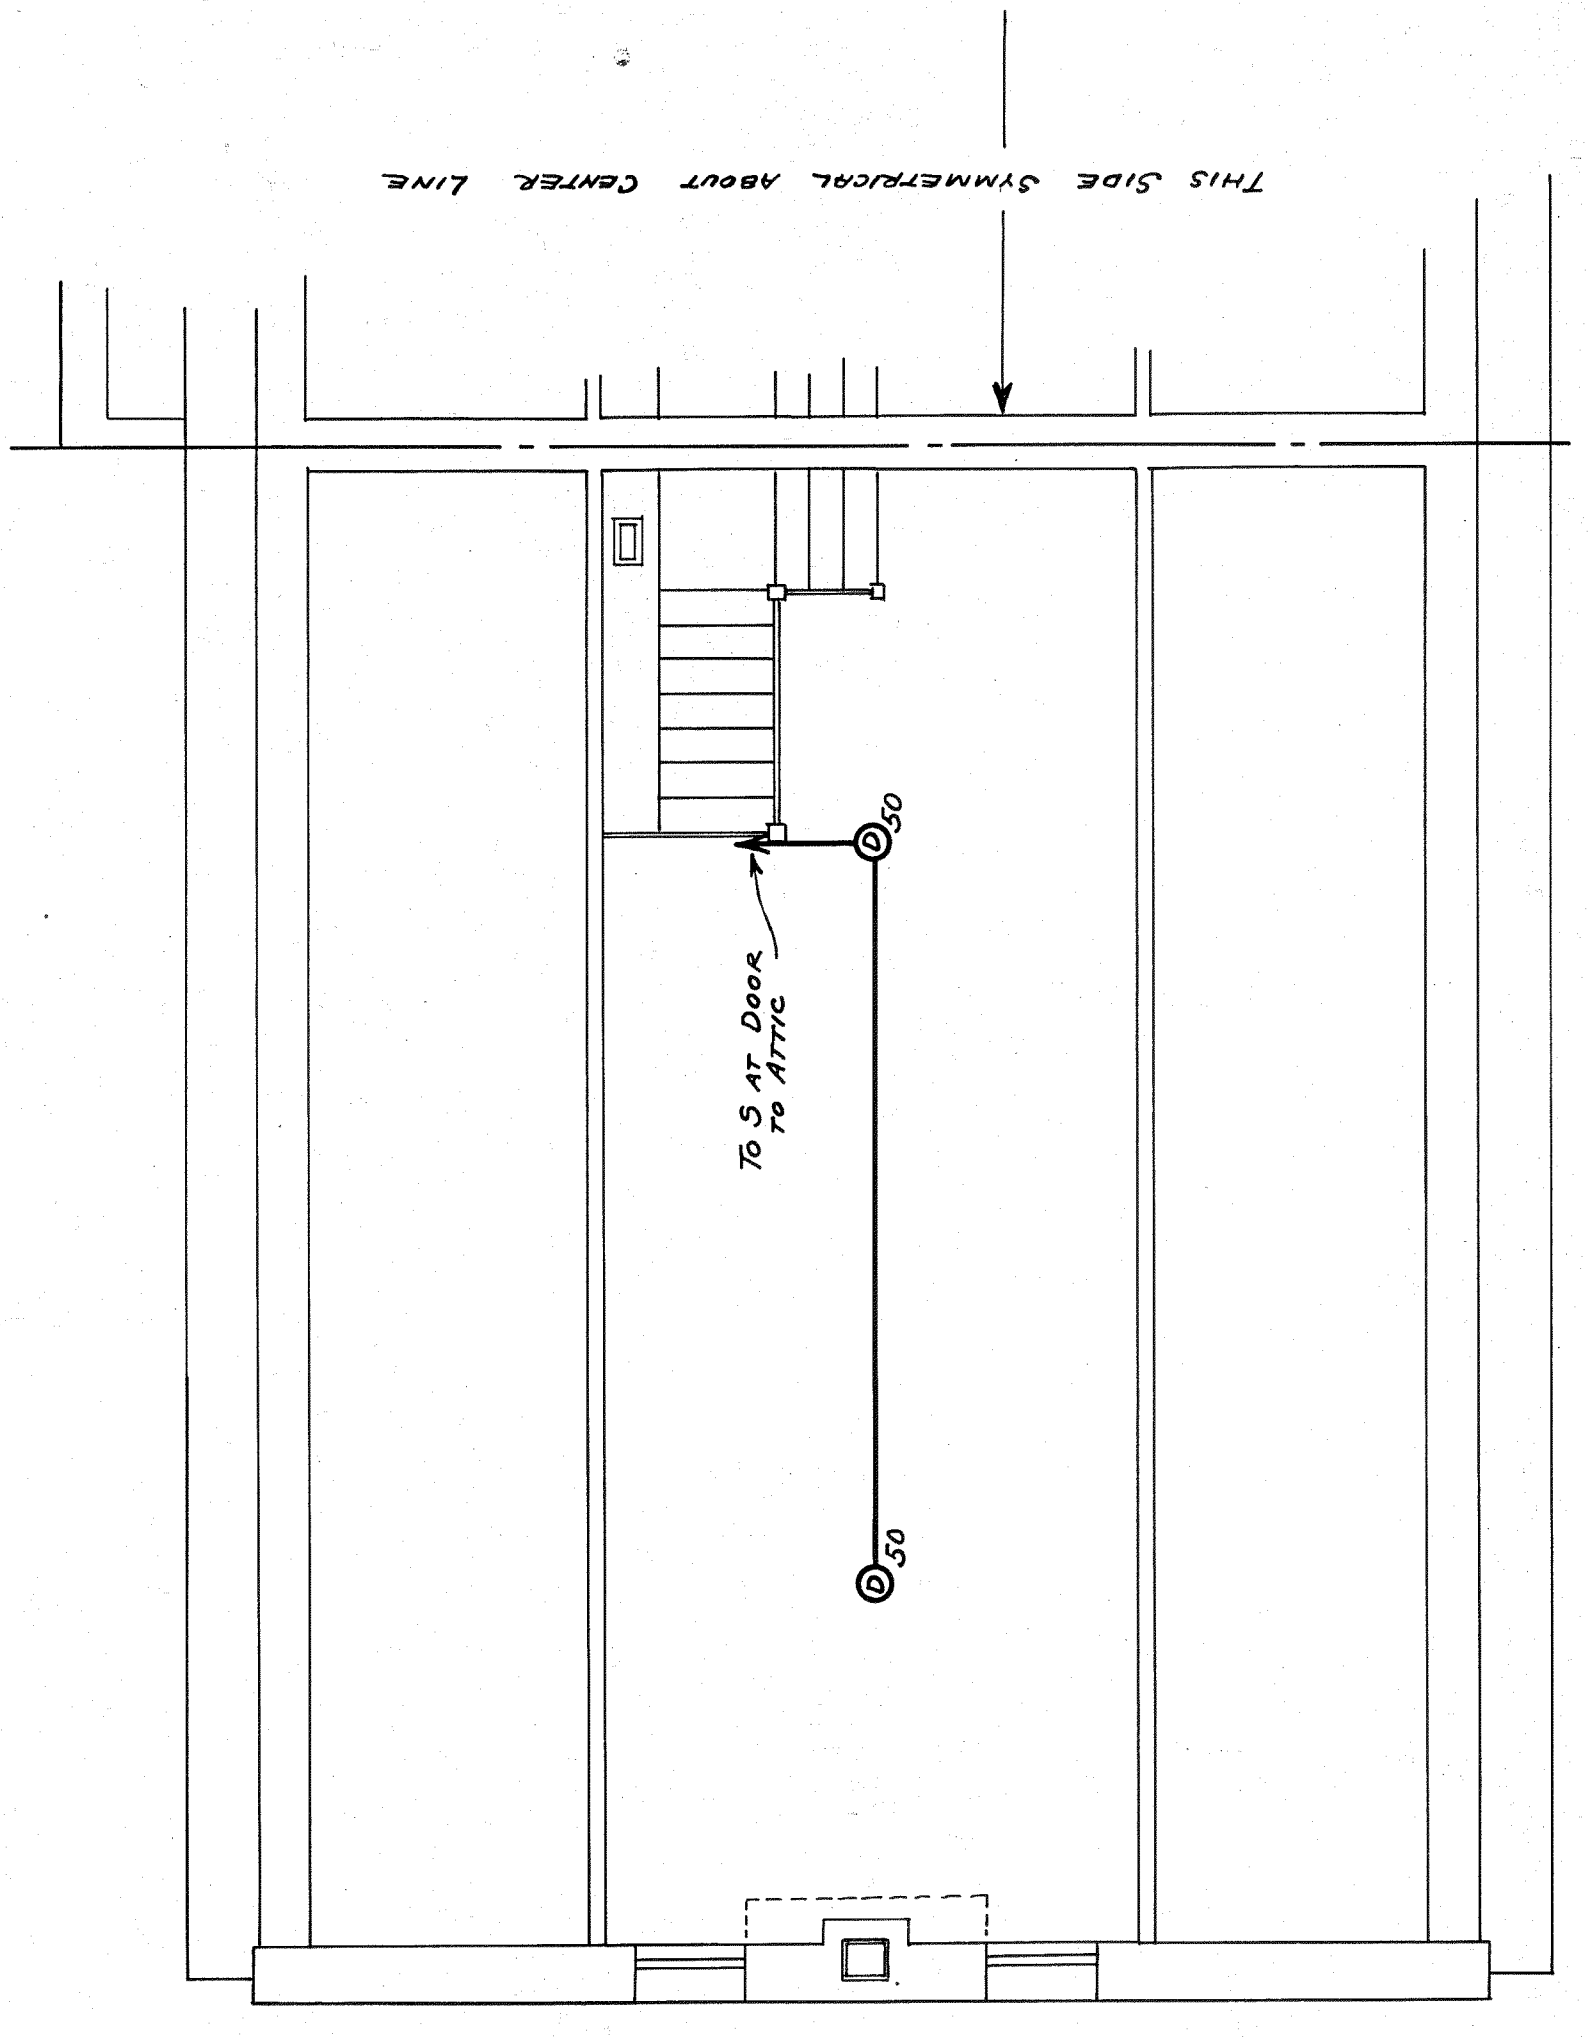

ATTIC PLAN
OPPOSITE SIDE SIMILAR
SCALE 1/4" = 1'-0"

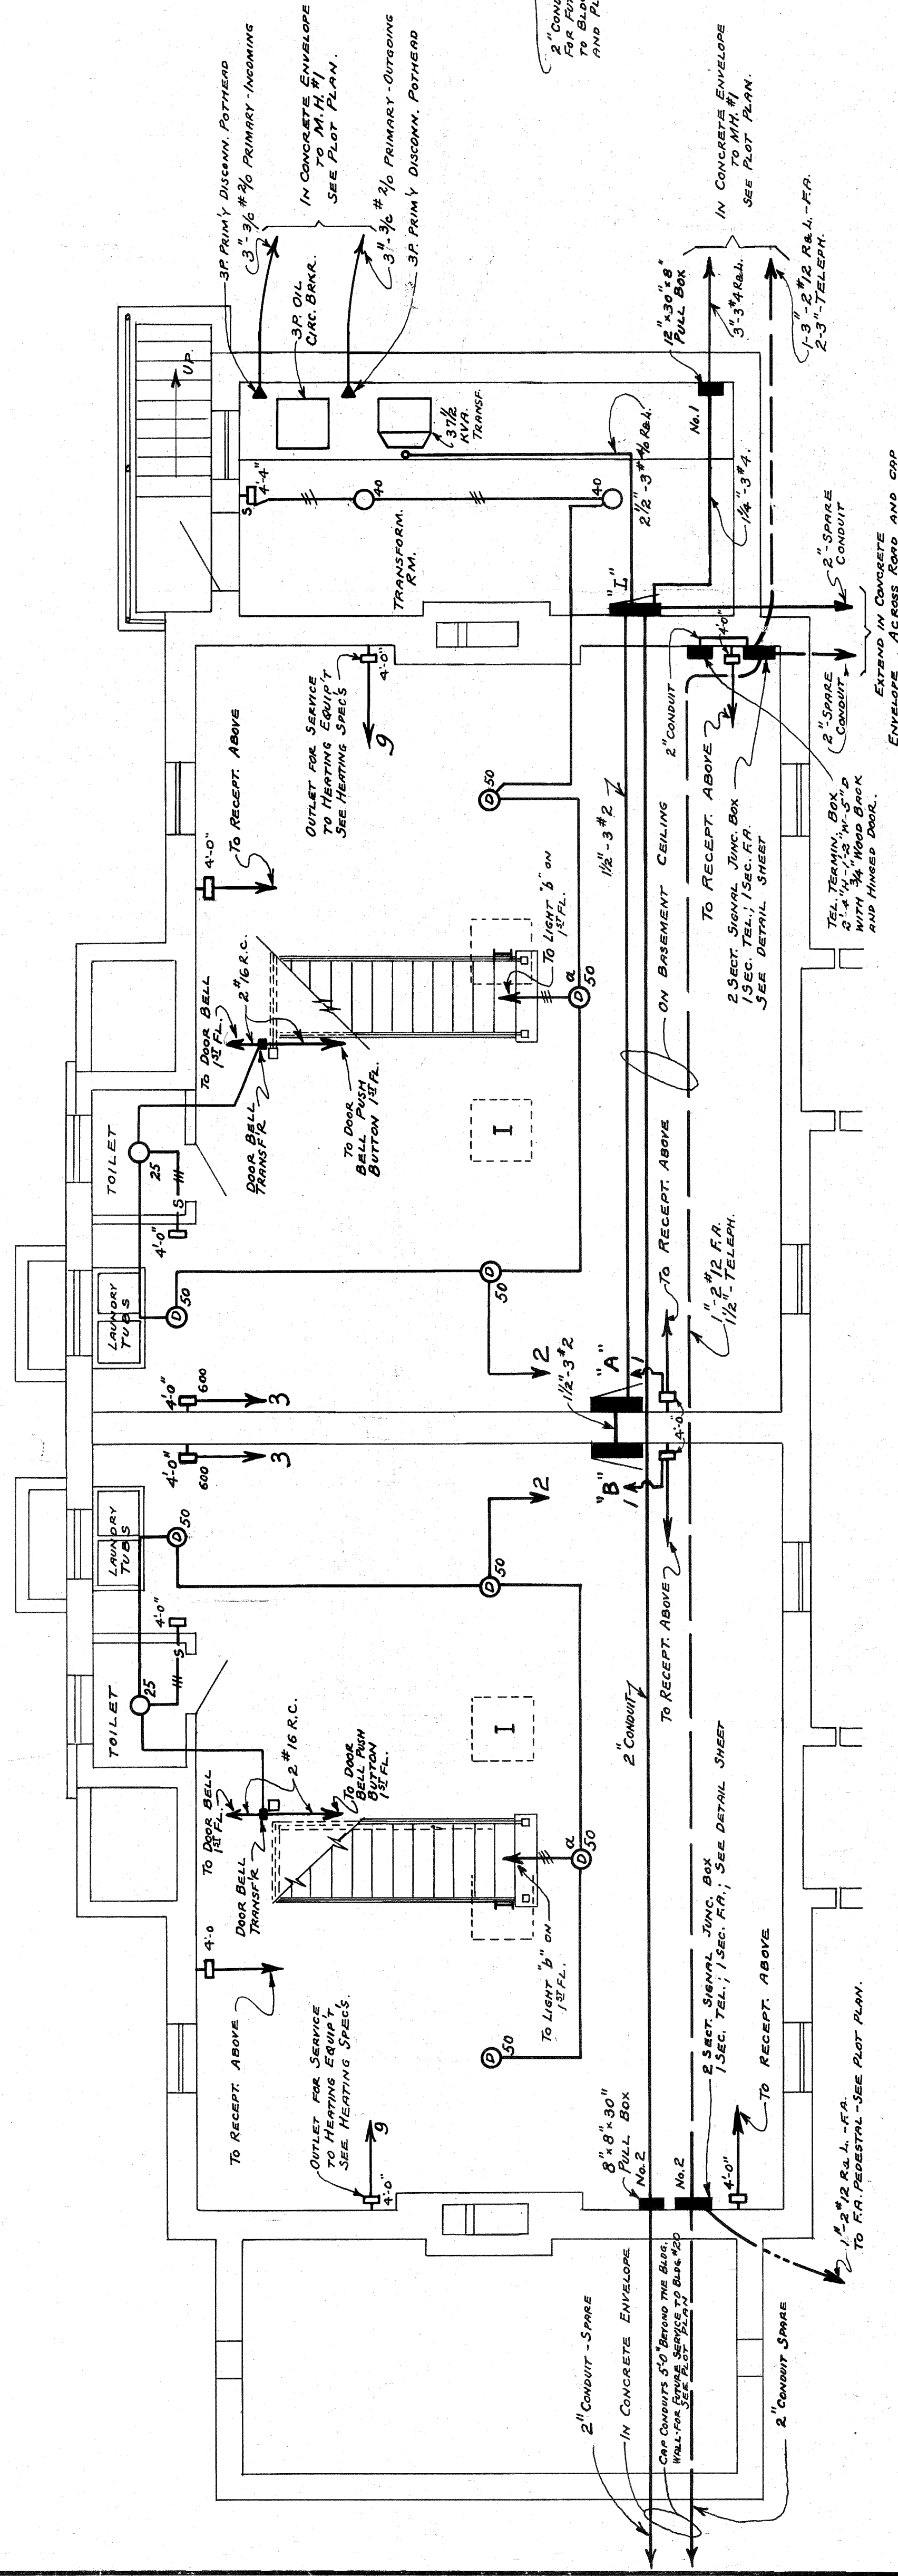

BASEMENT FLOOR PLAN
SCALE 1/4" = 1'-0"

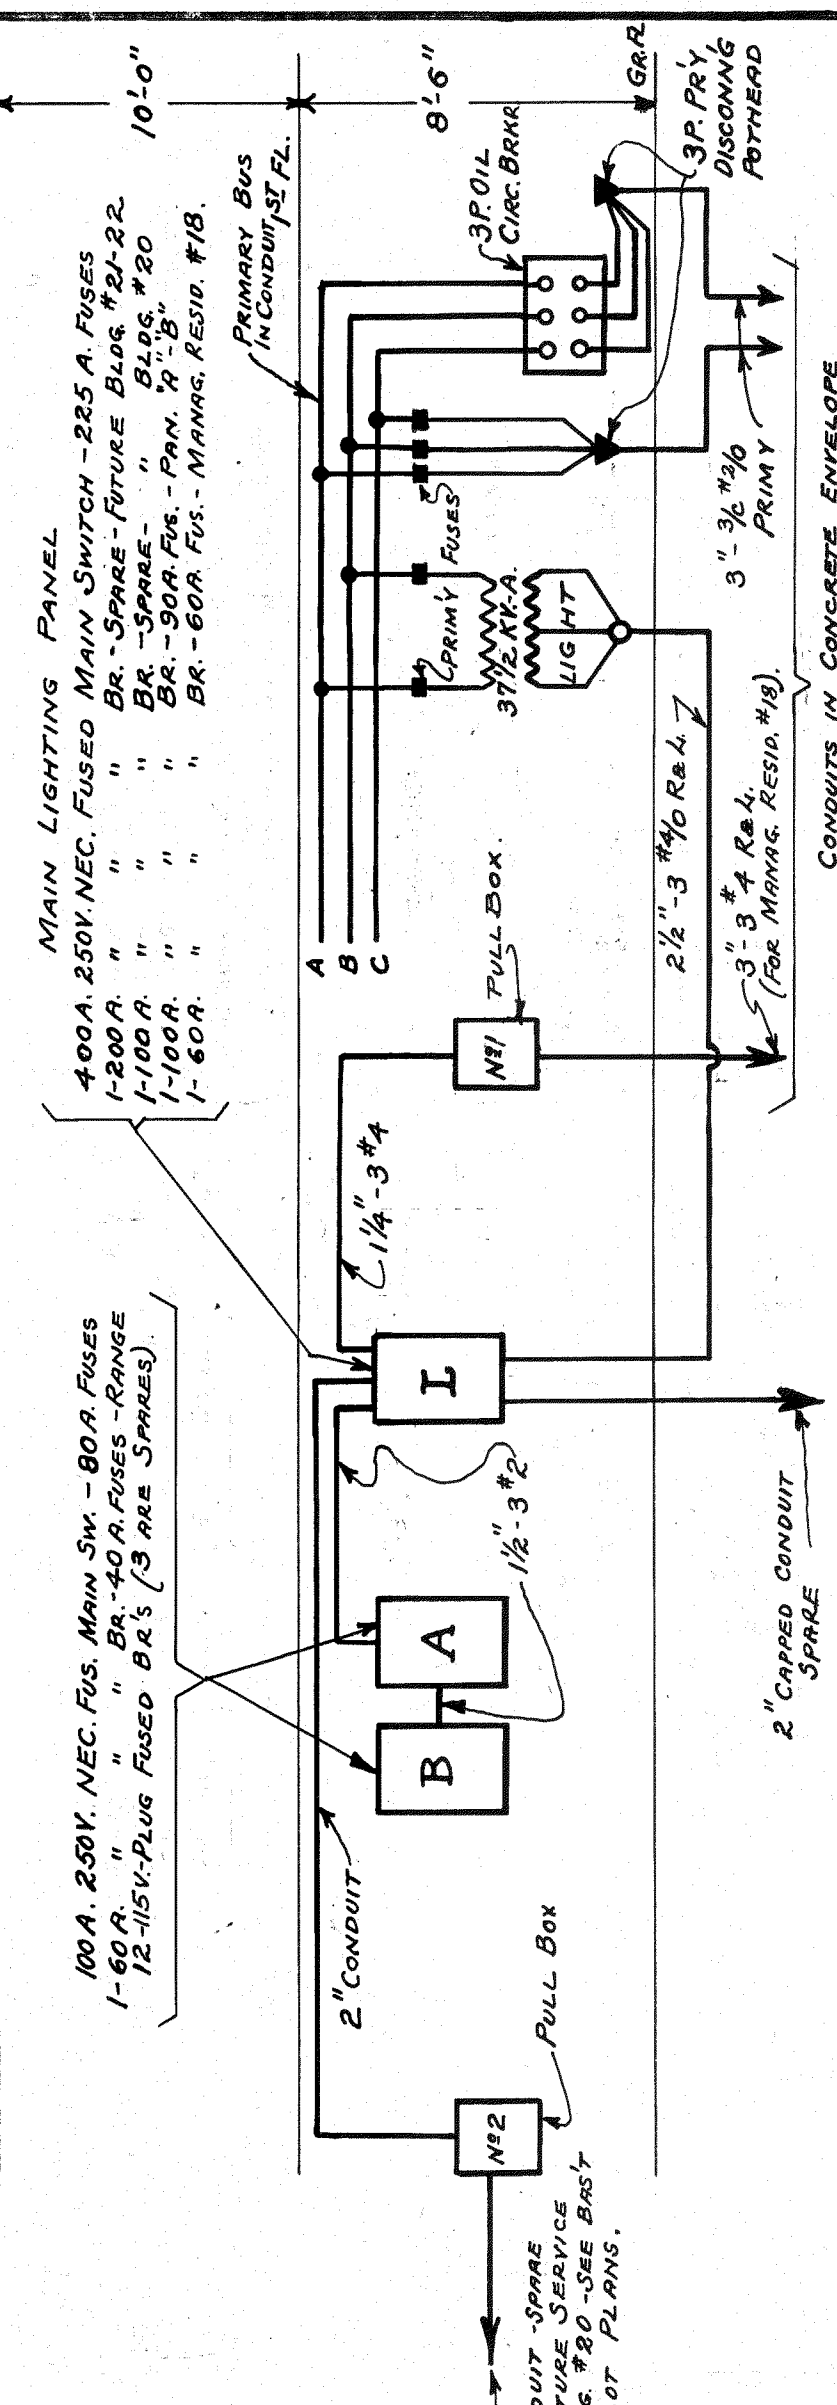

TRANSFORMER, FEEDER AND PANEL DIAGRAM.
NOT TO SCALE

VETERANS ADMINISTRATION
WASHINGTON, D. C.

APPROVED: *Charles G. McVee* Administrator
W. E. Jones Assistant Administrator
W. J. Davis Director of Construction
 Chief, Technical Division

ELECTRICAL

OFFICERS DUPLEX QUARTERS No. 19	
VETERANS ADMINISTRATION FACILITY	
MURFREESBORO, TENN.	
Drawn: B.A.H. - J.E.B.	NUMBER
Traced: B.A.H.	REVISIONS
Set: C.H. - J.E.B.	19-6
Date: M.H. 3/1/39	SHEET 6 OF 6
Subdivision: Check: J.E.B.	Proj. No. 1410

RETURN TRACINGS TO PLAN FILES

FILE FOLDER NO. 3