


ATTACHMENT E – BUILDING 205 FLOOR PLANS

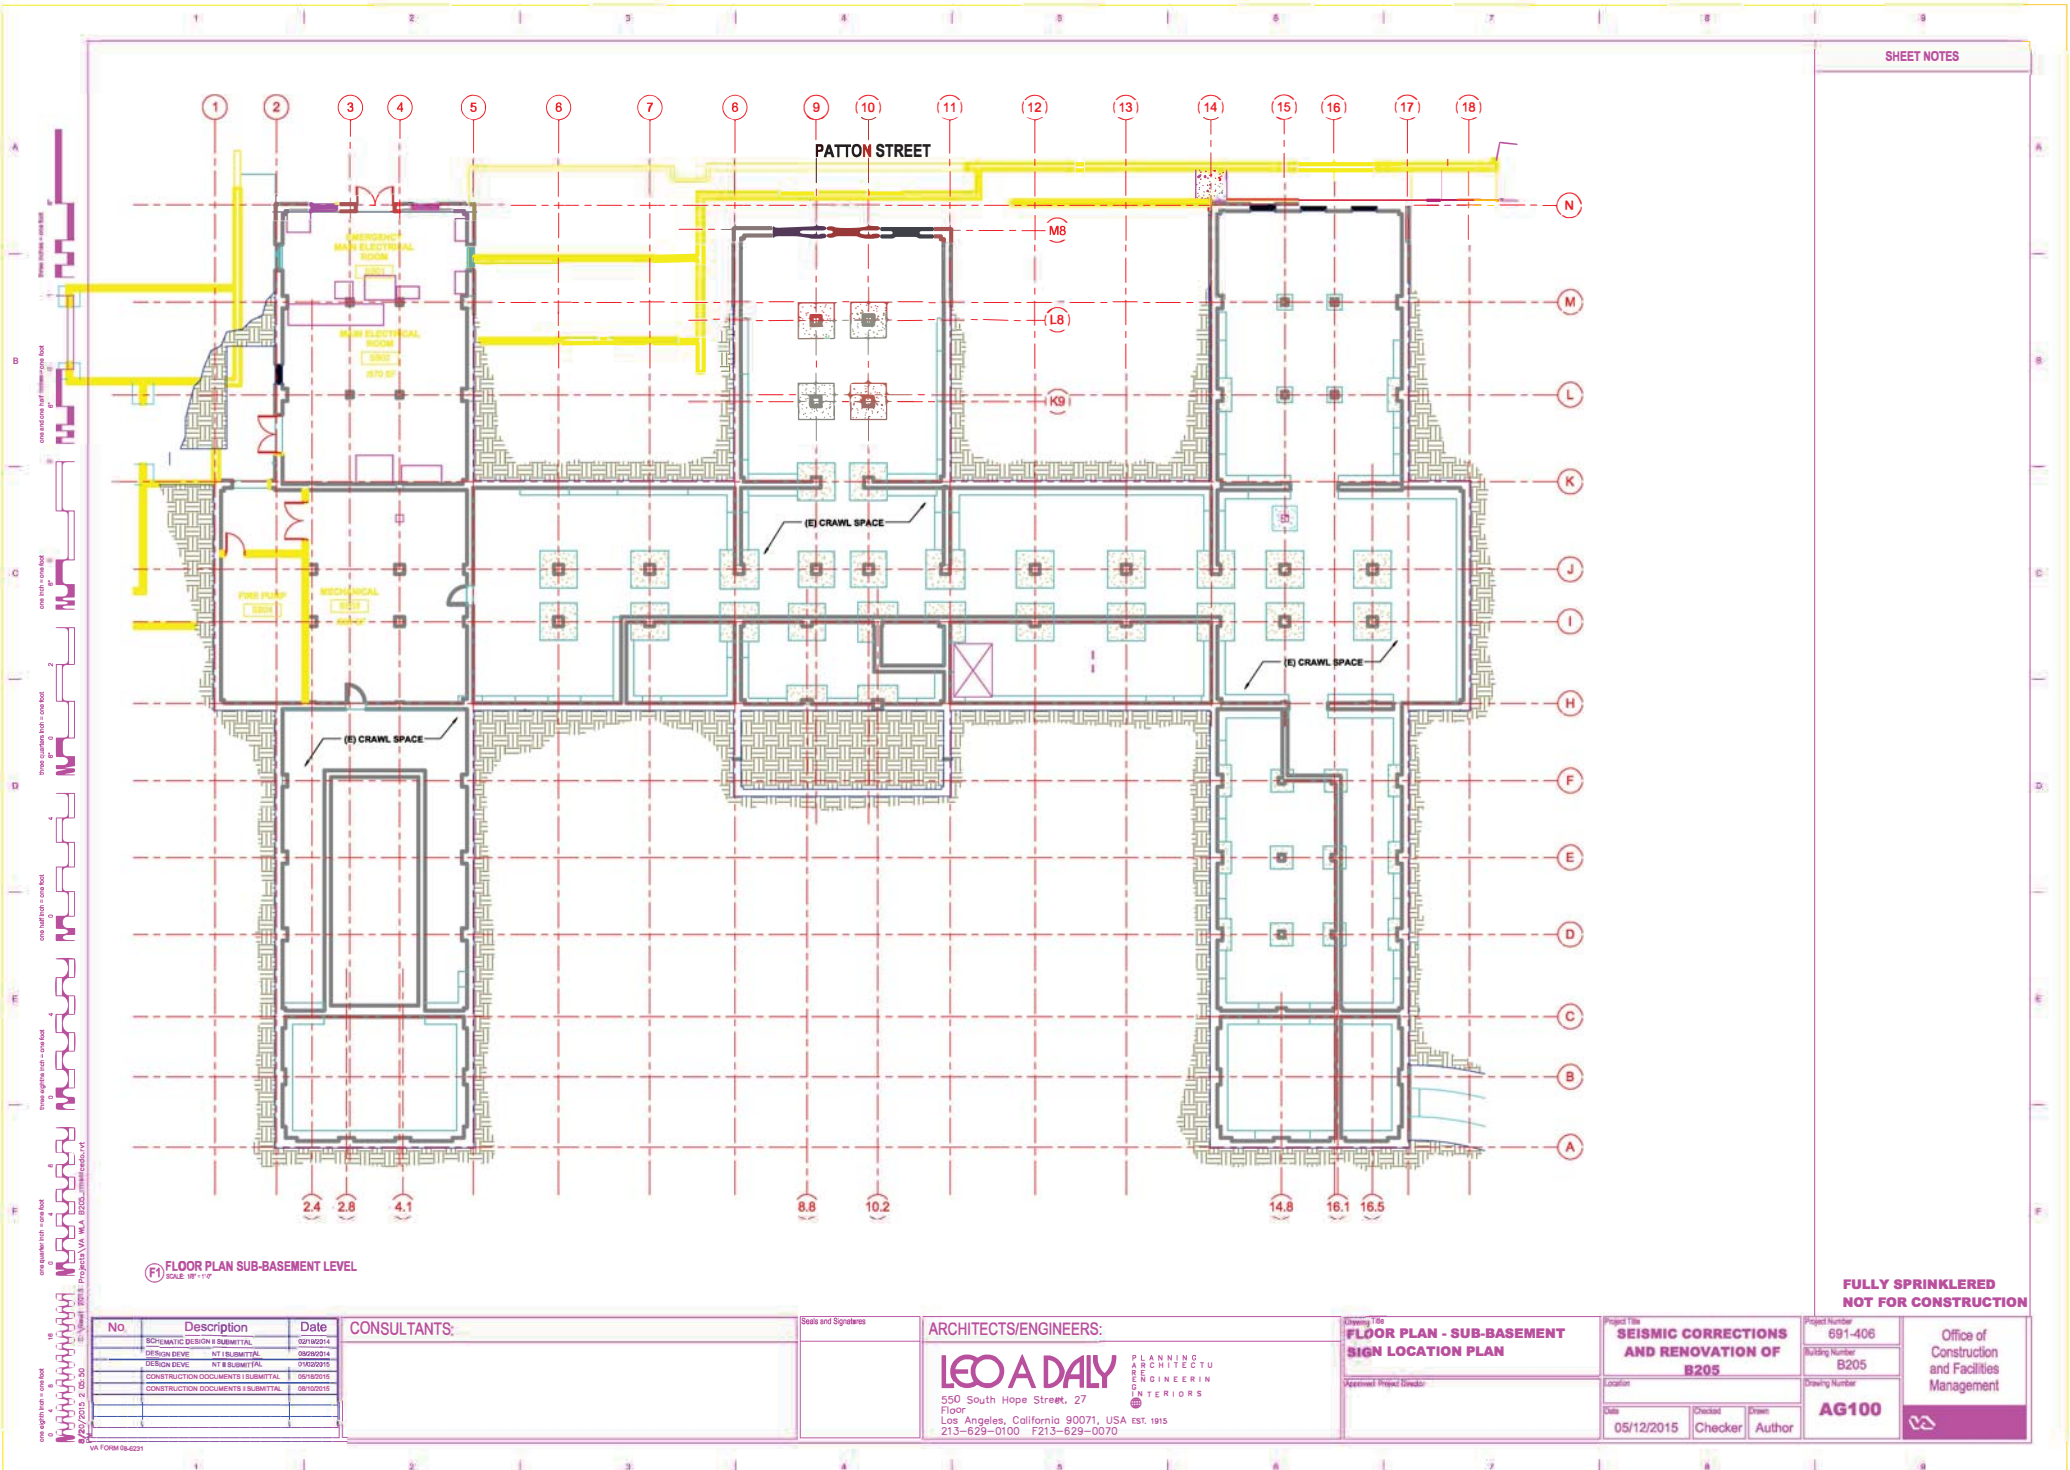

SHEET NOTES

FULLY SPRINKLERED
NOT FOR CONSTRUCTION

No.	Description	Date
1	SCHEMATIC DESIGN & SUBMITTAL	01/16/2014
2	DESIGN DEVELOPMENT & SUBMITTAL	06/26/2014
3	DESIGN DEVELOPMENT & SUBMITTAL	07/03/2015
4	CONSTRUCTION DOCUMENTS & SUBMITTAL	09/02/2015
5	CONSTRUCTION DOCUMENTS & SUBMITTAL	09/02/2015

CONSULTANTS:

Scale and Signature

ARCHITECTS/ENGINEERS:

LEO A DAILY

550 South Hope Street, 27
Floor
Los Angeles, California 90071, USA EST. 1915
213-629-0100 F213-629-0070

PLANNING
ARCHITECTURE
ENGINEERING
INTERIORS

FLOOR PLAN - SUB-BASEMENT
SIGN LOCATION PLAN

Approved Project Director

Project Title
SEISMIC CORRECTIONS
AND RENOVATION OF
B205

Location

Date
05/12/2015

Checked
Checker

Drawn
Author

Project Number
691-406


Building Number
B205


Drawing Number

AG100

Office of
Construction
and Facilities
Management



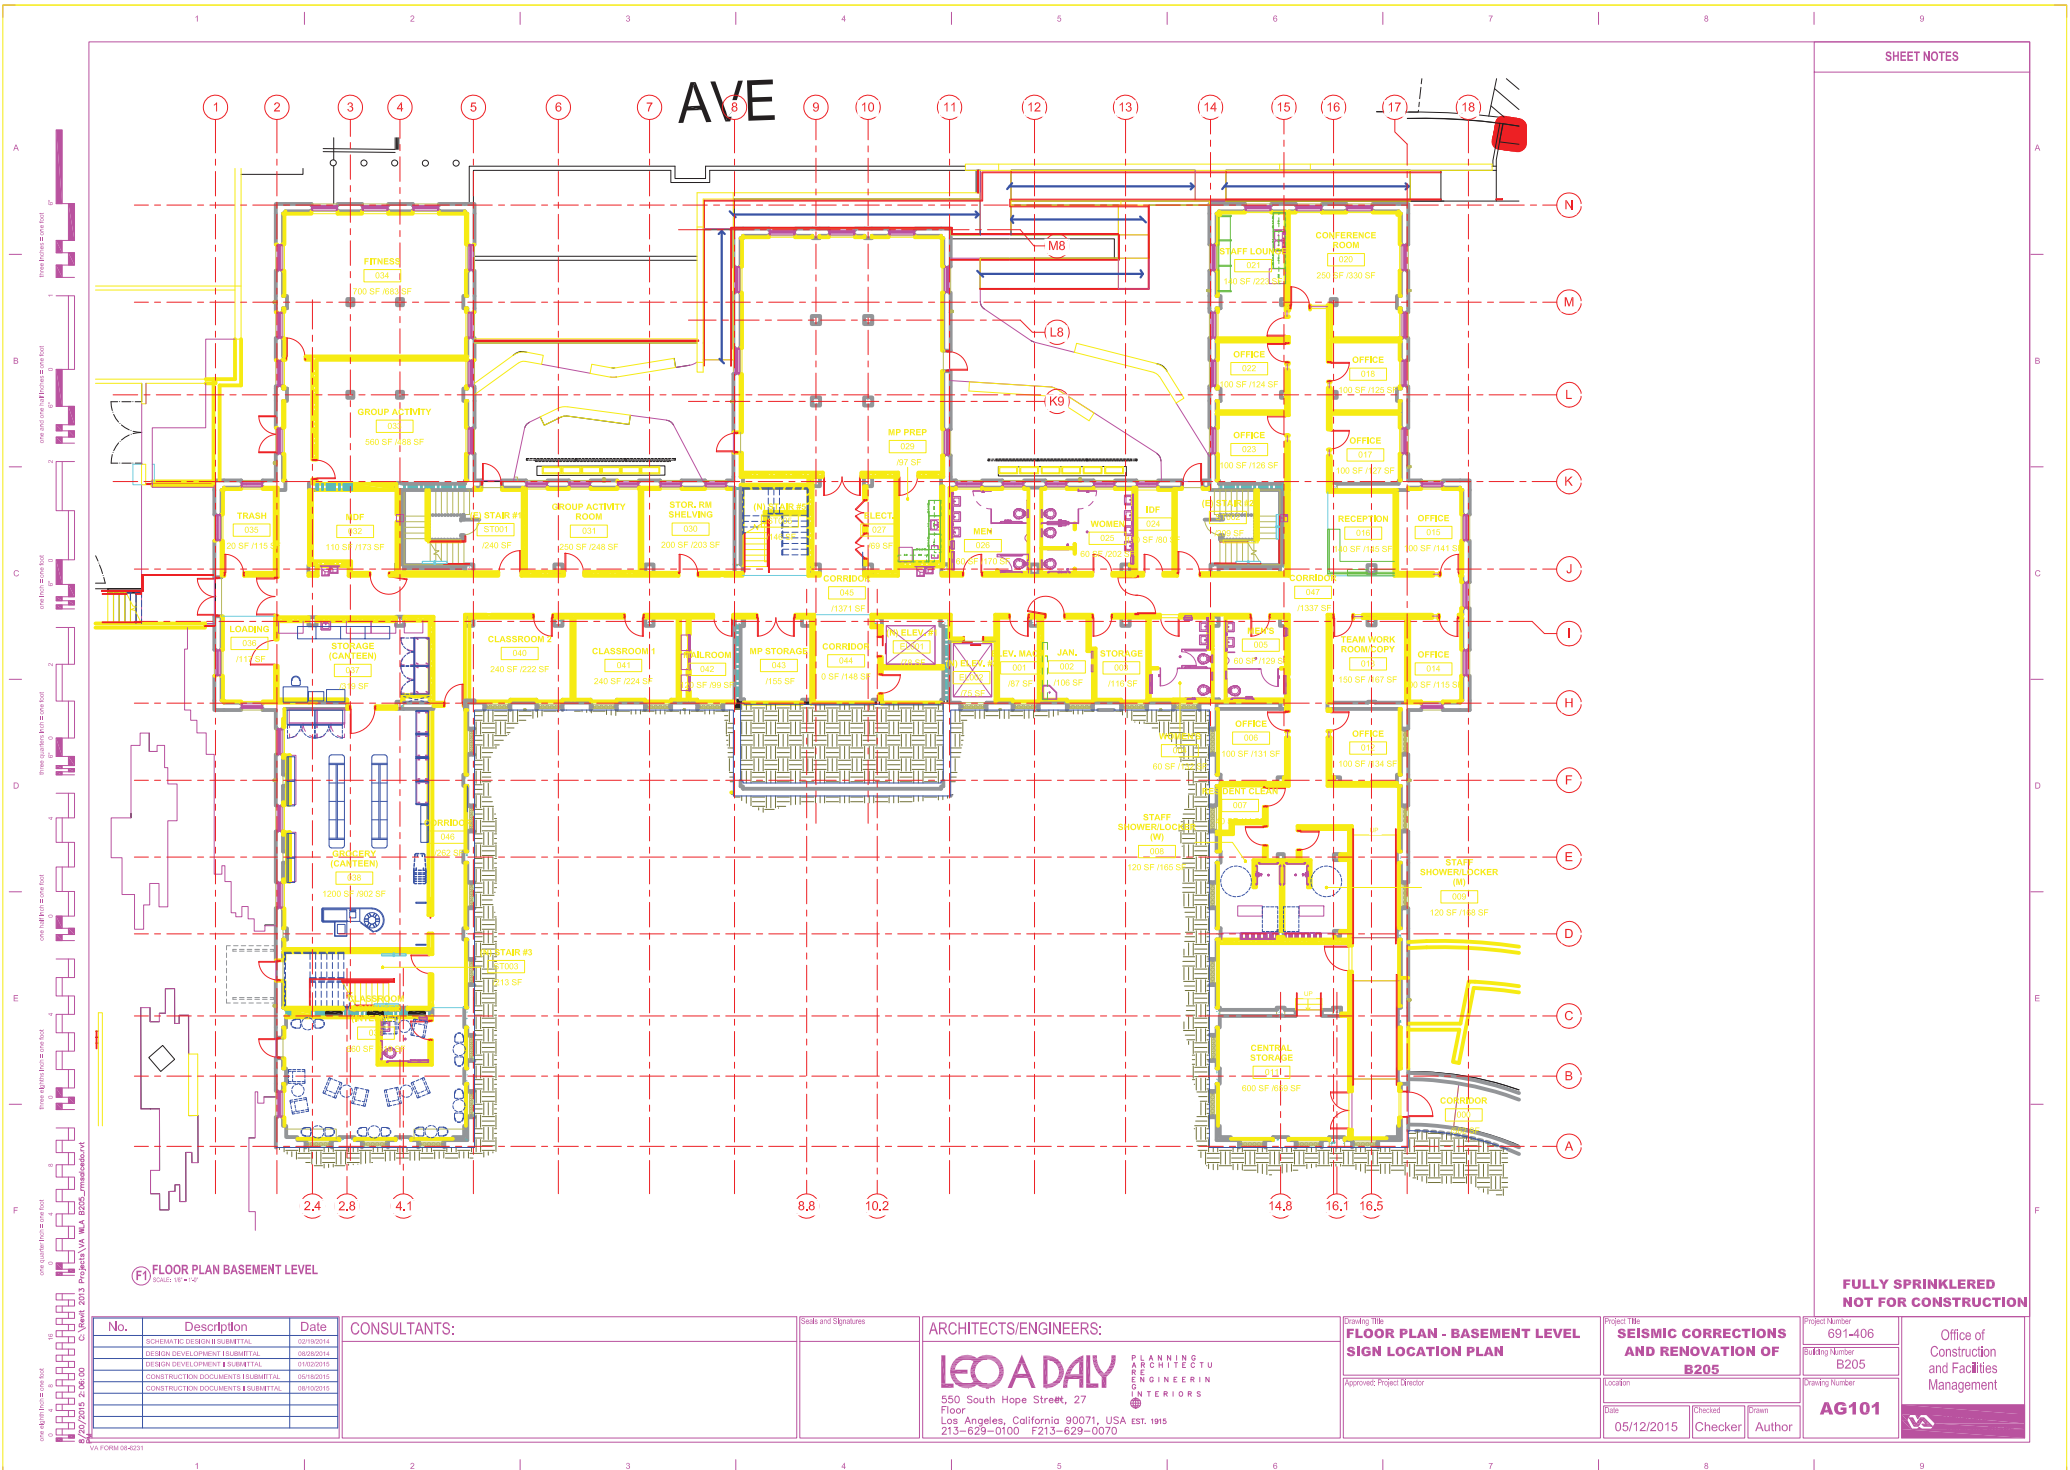

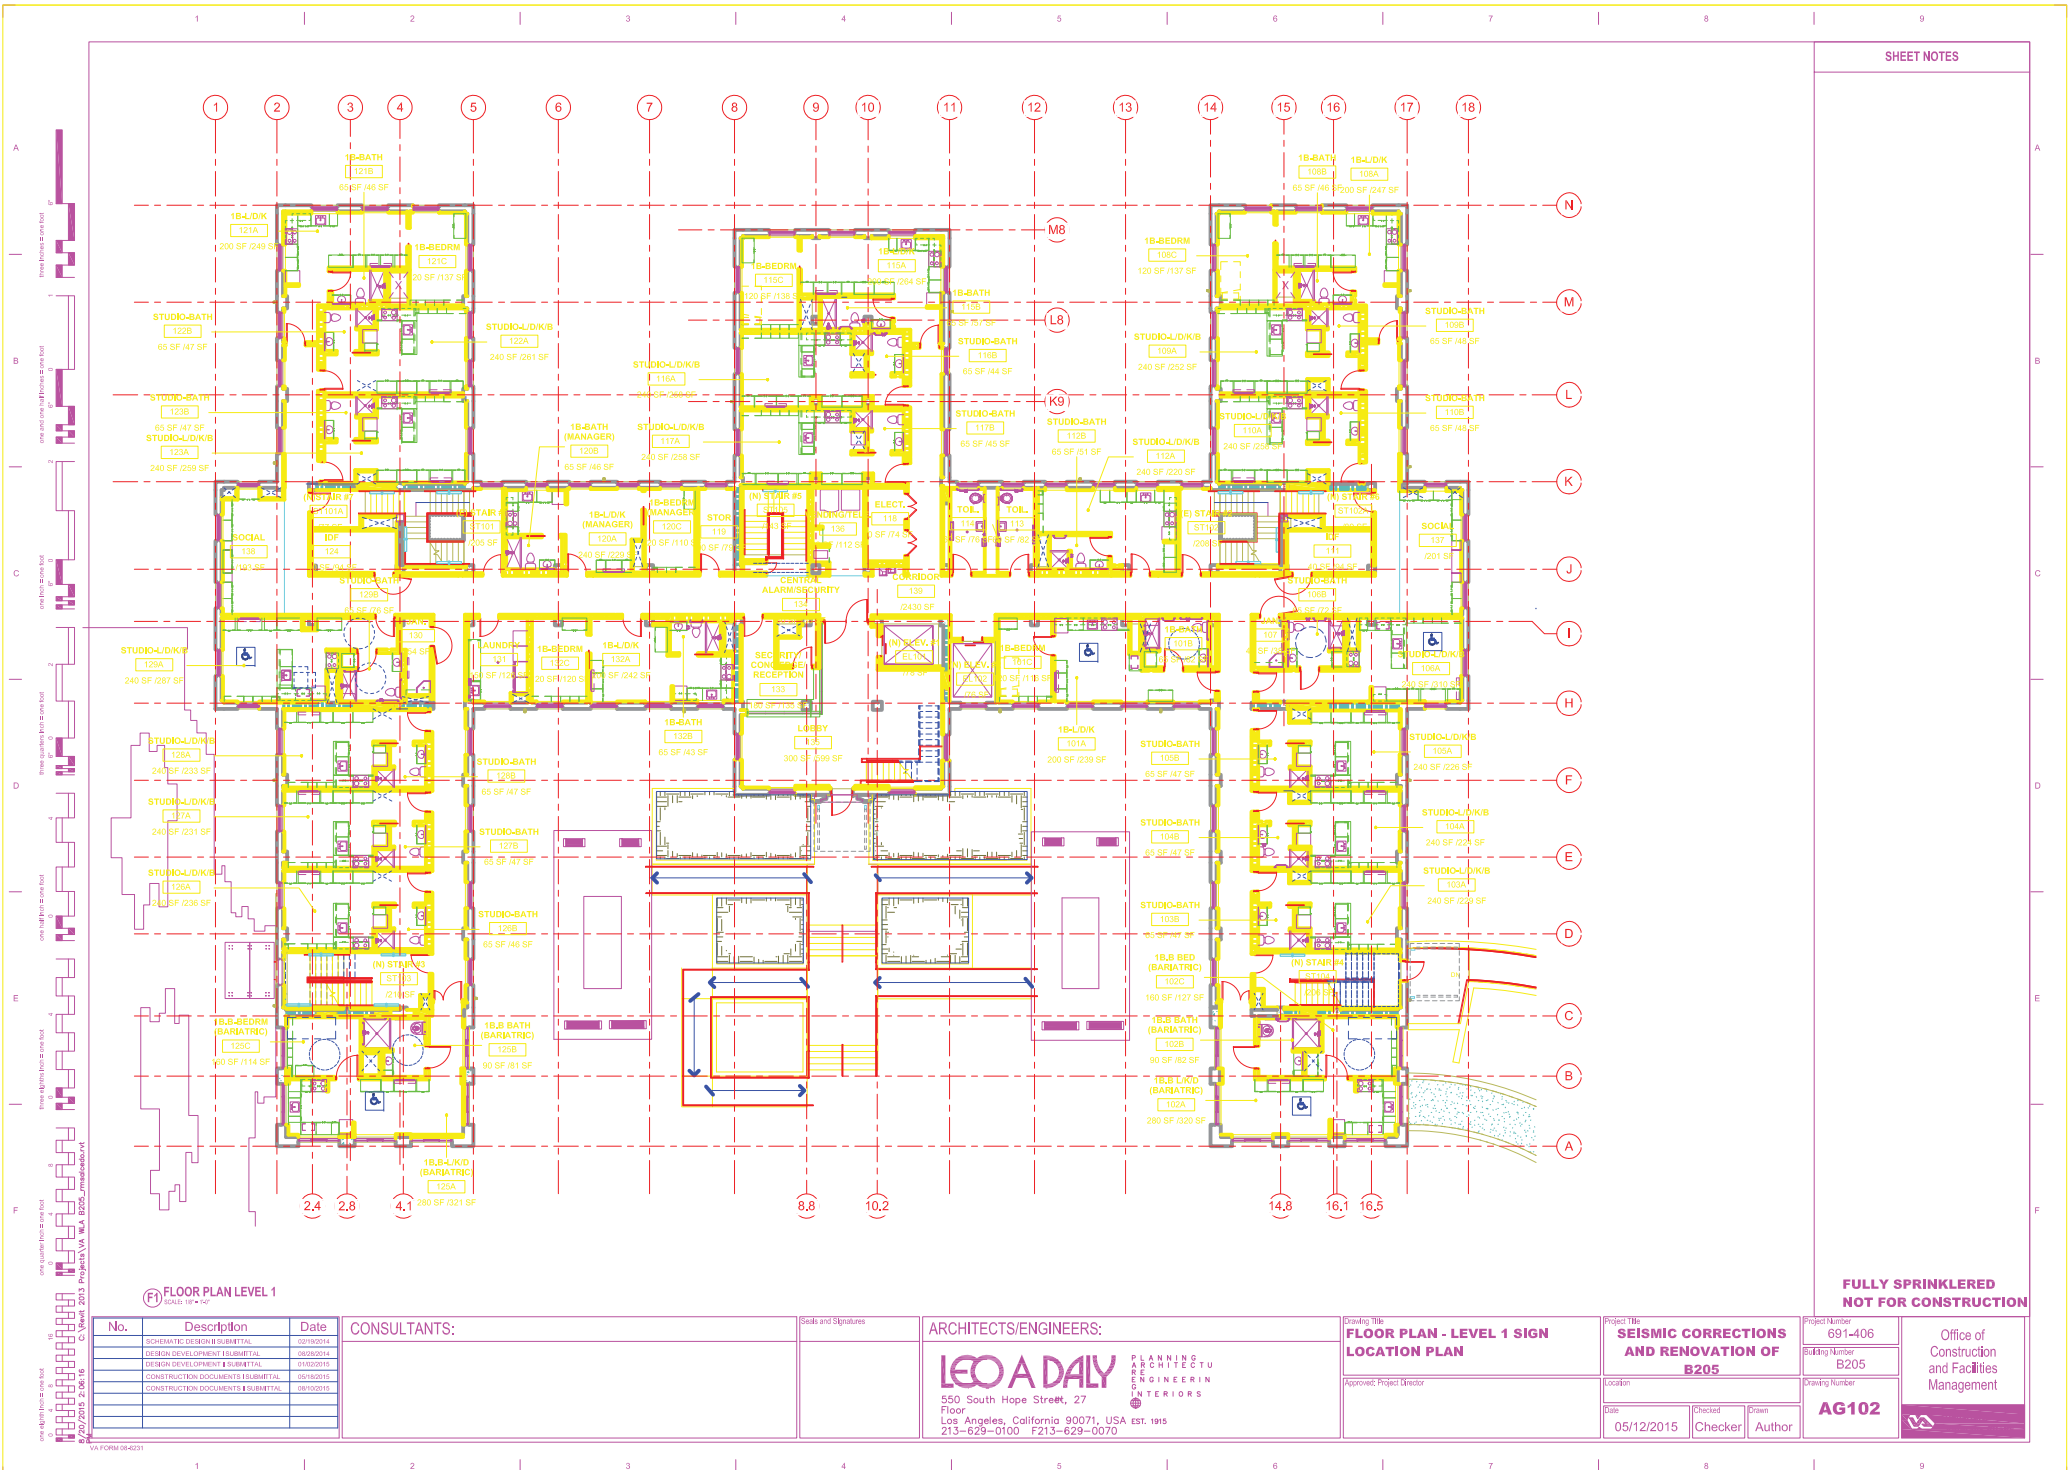

SHEET NOTES

FULLY SPRINKLERED
NOT FOR CONSTRUCTION

F FLOOR PLAN LEVEL 1
SCALE: 1/8" = 1'-0"

No.	Description	Date
1	SCHEMATIC DESIGN SUBMITTAL	03/10/2014
2	DESIGN DEVELOPMENT SUBMITTAL	06/02/2014
3	DESIGN DEVELOPMENT & SUBMITTAL	01/02/2015
4	CONSTRUCTION DOCUMENTS SUBMITTAL	04/08/2015
5	CONSTRUCTION DOCUMENTS SUBMITTAL	08/02/2015

CONSULTANTS:

Seals and Signatures

ARCHITECTS/ENGINEERS:

LEO A DAILY PLANNING
ARCHITECT
ENGINEER
INTERIORS


550 South Hope Street, 27
Floor
Los Angeles, California 90071, USA EST. 1915
213-629-0100 F213-629-0070

Drawing Title
**FLOOR PLAN - LEVEL 1 SIGN
LOCATION PLAN**

Approved: Project Director

Project Title SEISMIC CORRECTIONS AND RENOVATION OF B205	Project Number 691-406
Location	Building Number B205
Date 05/12/2015	Drawn Author
Checked Checker	Drawn Author
Drawing Number AG102	
Office of Construction and Facilities Management	



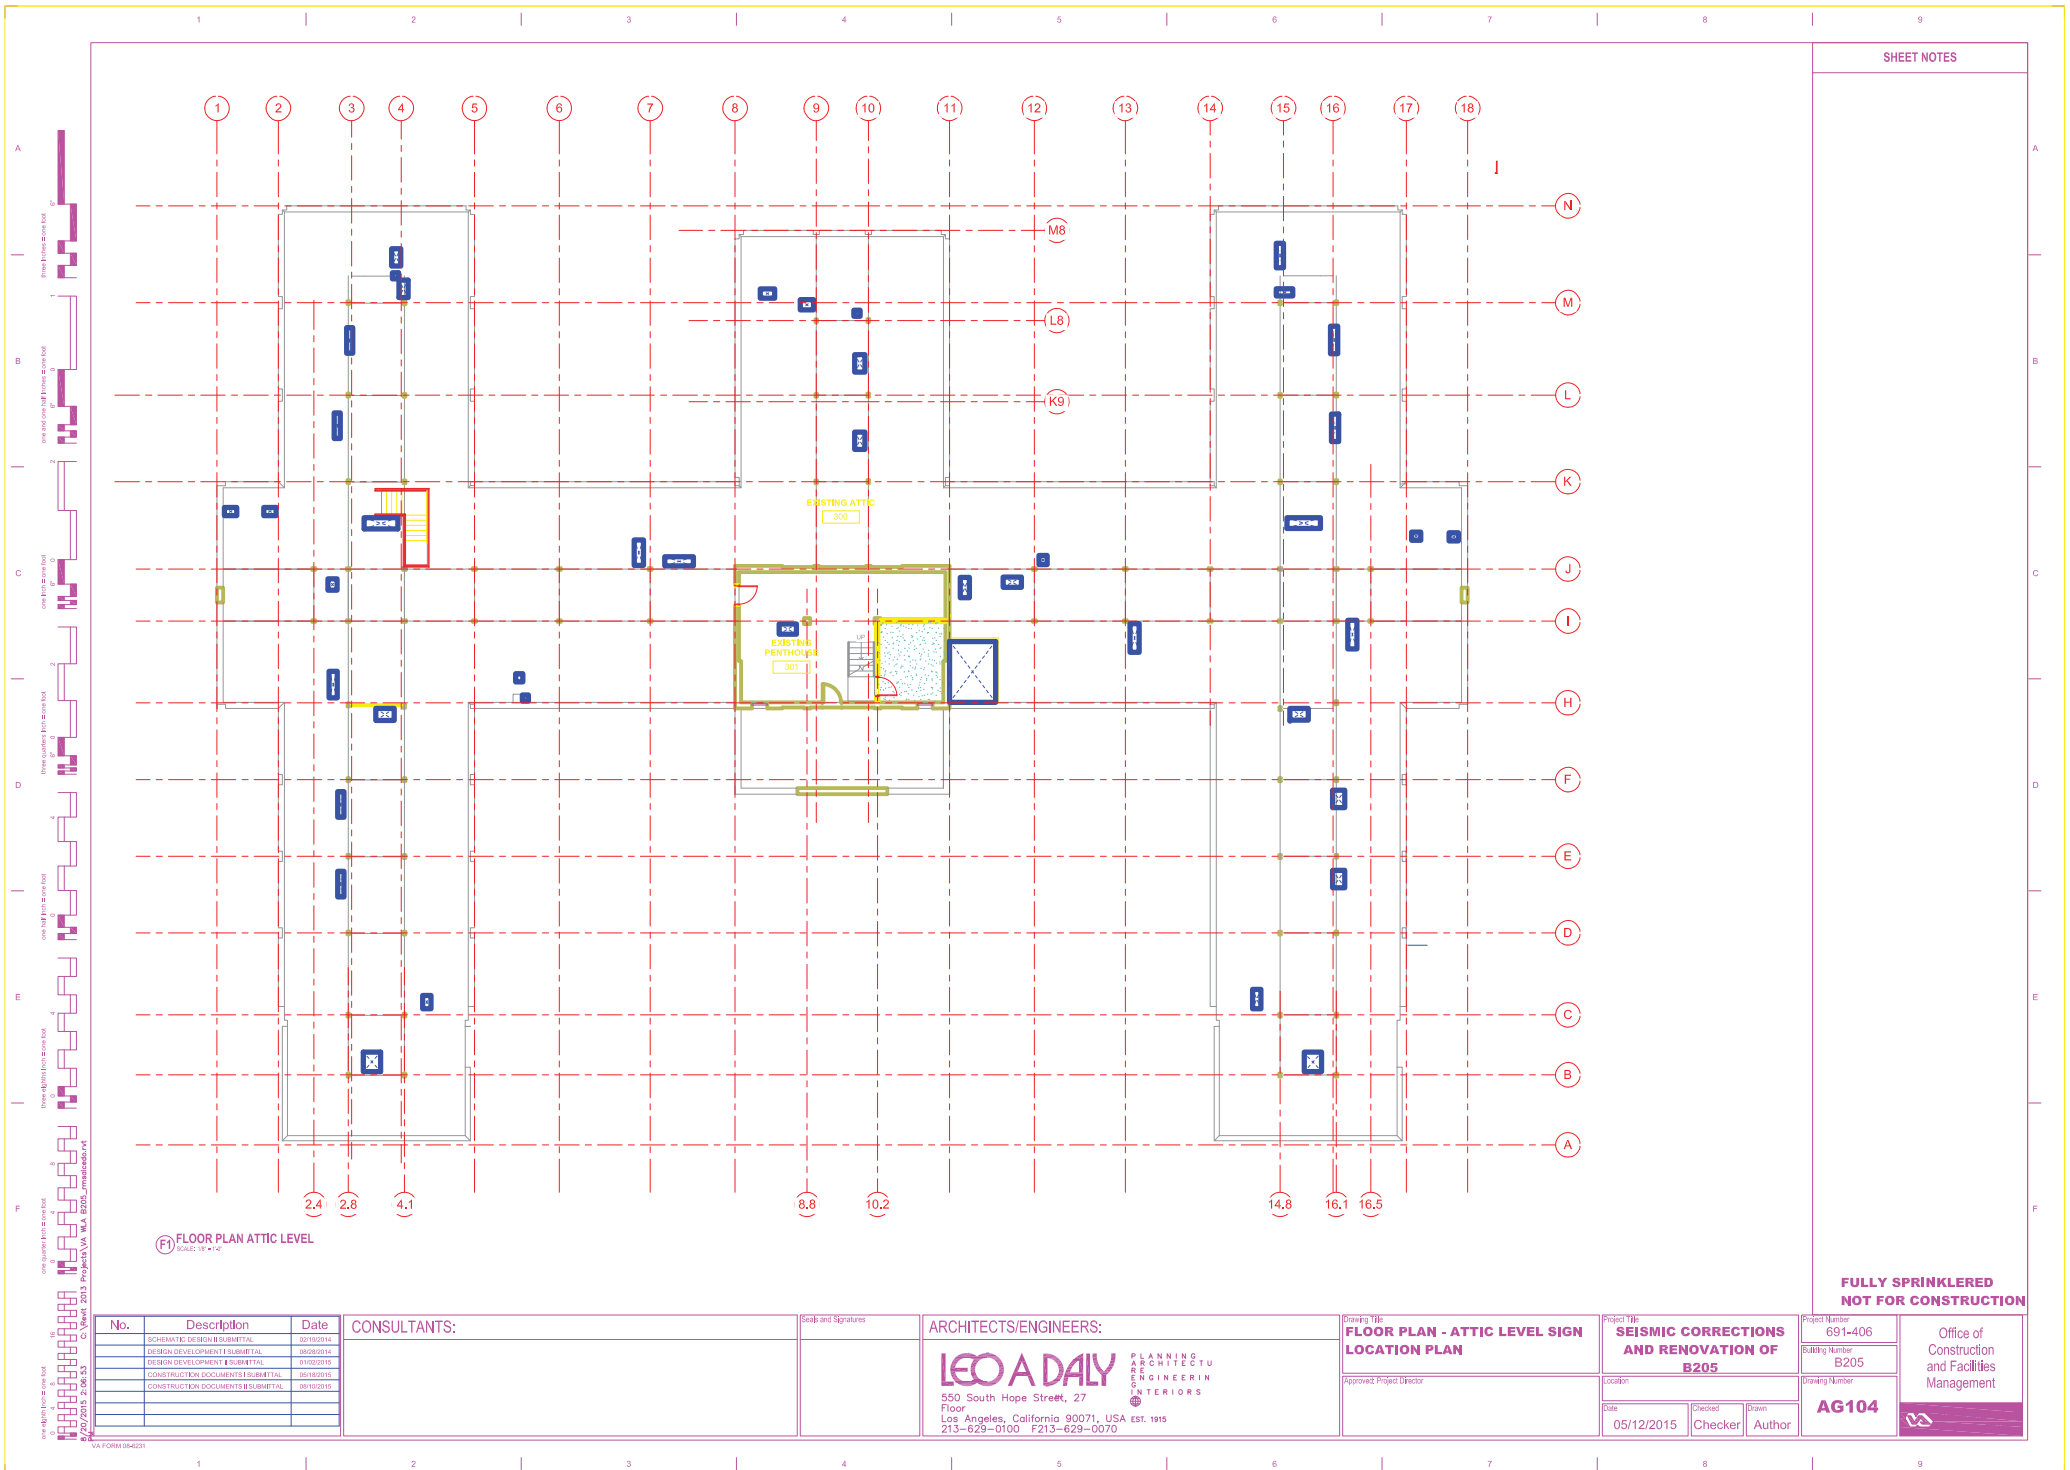

(F) FLOOR PLAN ATTIC LEVEL
SCALE: 1/8" = 1'-0"

SHEET NOTES

FULLY SPRINKLERED
NOT FOR CONSTRUCTION

No.	Description	Date
1	SCHEMATIC DESIGN SUBMITTAL	03/10/2014
2	DESIGN DEVELOPMENT SUBMITTAL	08/28/2014
3	DESIGN DEVELOPMENT SUBMITTAL	01/02/2015
4	CONSTRUCTION DOCUMENTS SUBMITTAL	06/10/2015
5	CONSTRUCTION DOCUMENTS SUBMITTAL	09/10/2015
6		
7		
8		
9		
10		
11		
12		
13		
14		
15		
16		
17		
18		

CONSULTANTS:

Scale and Signatures

ARCHITECTS/ENGINEERS:

LEO A DAILY
PLANNING
ARCHITECTURE
ENGINEERING
INTERIORS
550 South Hope Street, 27
Floor
Los Angeles, California 90071, USA EST. 1915
213-629-0100 F213-629-0070

Drawing Title
**FLOOR PLAN - ATTIC LEVEL SIGN
LOCATION PLAN**

Approved: Project Director

Project Title
**SEISMIC CORRECTIONS
AND RENOVATION OF
B205**

Location
Date: 05/12/2015
Checked: Checker
Drawn: Author

Project Number: 691-406
Building Number: B205
Drawing Number: **AG104**
Office of Construction and Facilities Management

