


Projects - Active\2012-02 VA GI Specialty Clinic- Canteen Backfill\CDs\12-02 A2.1.dwg 4-25-12 07:31:30 AM mkearney

Revised	
By	
Check	
Date	

© 2012 Cathi L. Hinz Architects P.C.
These plans are specifically prepared for the project described herein and are not to be used for any other project without the written consent of Cathi L. Hinz Architects P.C. and are intended for use only for the project described herein. Any use of these plans for any other project without the written consent of Cathi L. Hinz Architects P.C. is prohibited.

IMPORTANT CONTRACTORS NOTE
1. ALL CONTRACTORS ARE RESPONSIBLE FOR REVIEWING THESE PLANS AND VERIFYING THE ACCURACY OF THE INFORMATION PROVIDED HEREIN. ANY DISCREPANCIES OR OMISSIONS SHALL BE THE RESPONSIBILITY OF THE CONTRACTOR.
2. ANY USE OF THESE PLANS FOR ANY OTHER PROJECT WITHOUT THE WRITTEN CONSENT OF CATHI L. HINZ ARCHITECTS P.C. IS PROHIBITED.

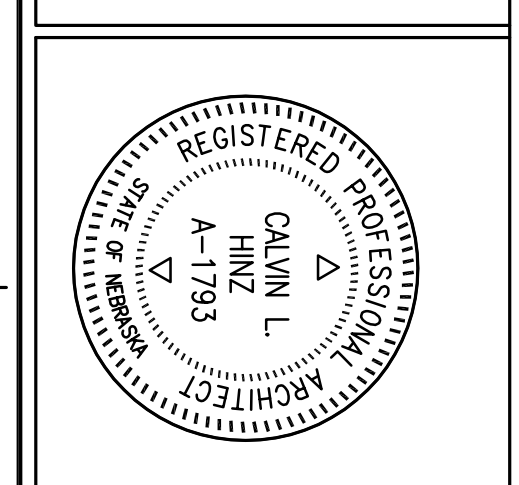

CLH
Cathi L. Hinz Architects P.C.
3705 North 20th Street
Billings, Nebraska 68902
Phone: 405.291.1941 Fax: 405.291.0185

ARCHITECT/ENGINEERS:
KES ENGINEERING
3000 N. 10th Street, Suite 100
Omaha, Nebraska 68102
Phone: 402.762.1801
www.kesengineering.com

Approved Project Director
KEVIN HUTSELL
APRIL 13, 2012


Project Title
1st AND 2nd FLOOR PLANS

Project Title
RENOVATE BACKFILL CANTEN
SPACE WITH/CS

Location
VAMC Grand Island, NE

Design Number
A2.2


Office of Construction and Facilities Management
Department of Veterans Affairs

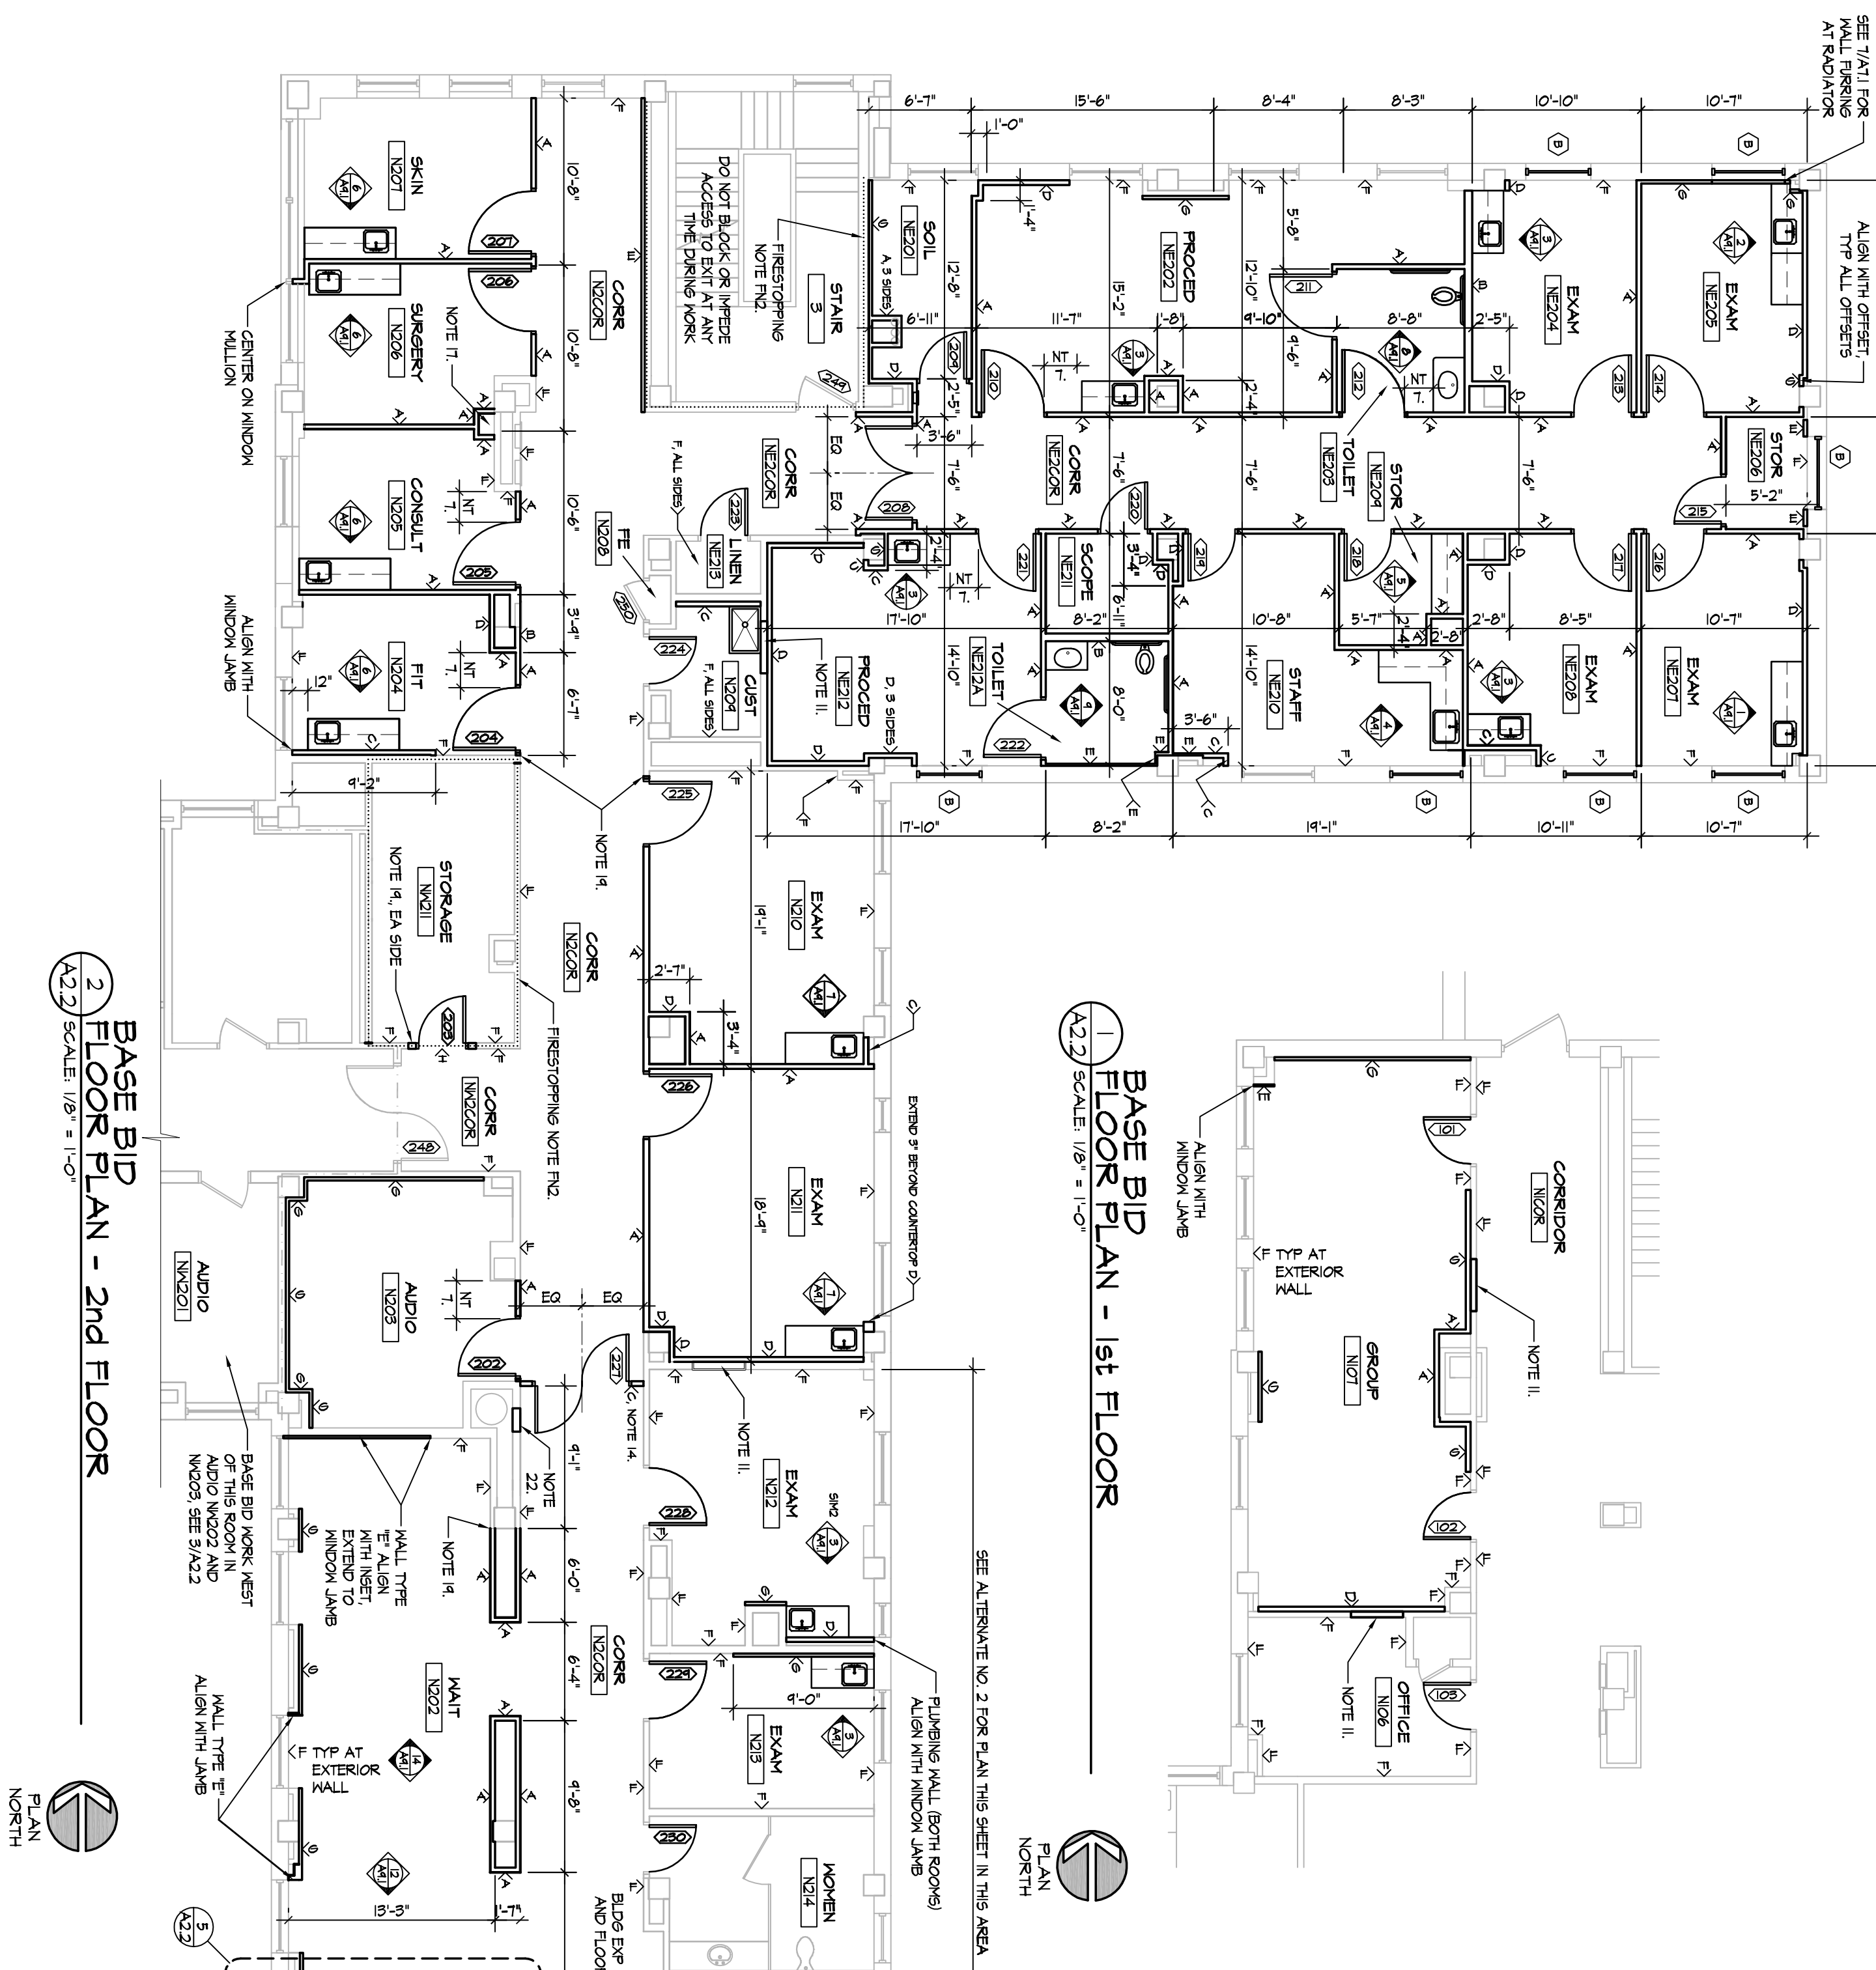

BASE BID FLOOR PLAN - 1st FLOOR
SCALE: 1/8" = 1'-0"

LEGEND:
EXISTING CONSTRUCTION
NEW PARTITIONS
EXISTING 2 HOUR RATED FIRE PARTITION
EXISTING SHORE PARTITION


NOTES:
1. FINISH FLOOR SHALL BE 4" POL. AT 12" O.C. IN FIELD.
2. FINISH FLOOR SHALL BE 4" POL. AT 12" O.C. IN FIELD.
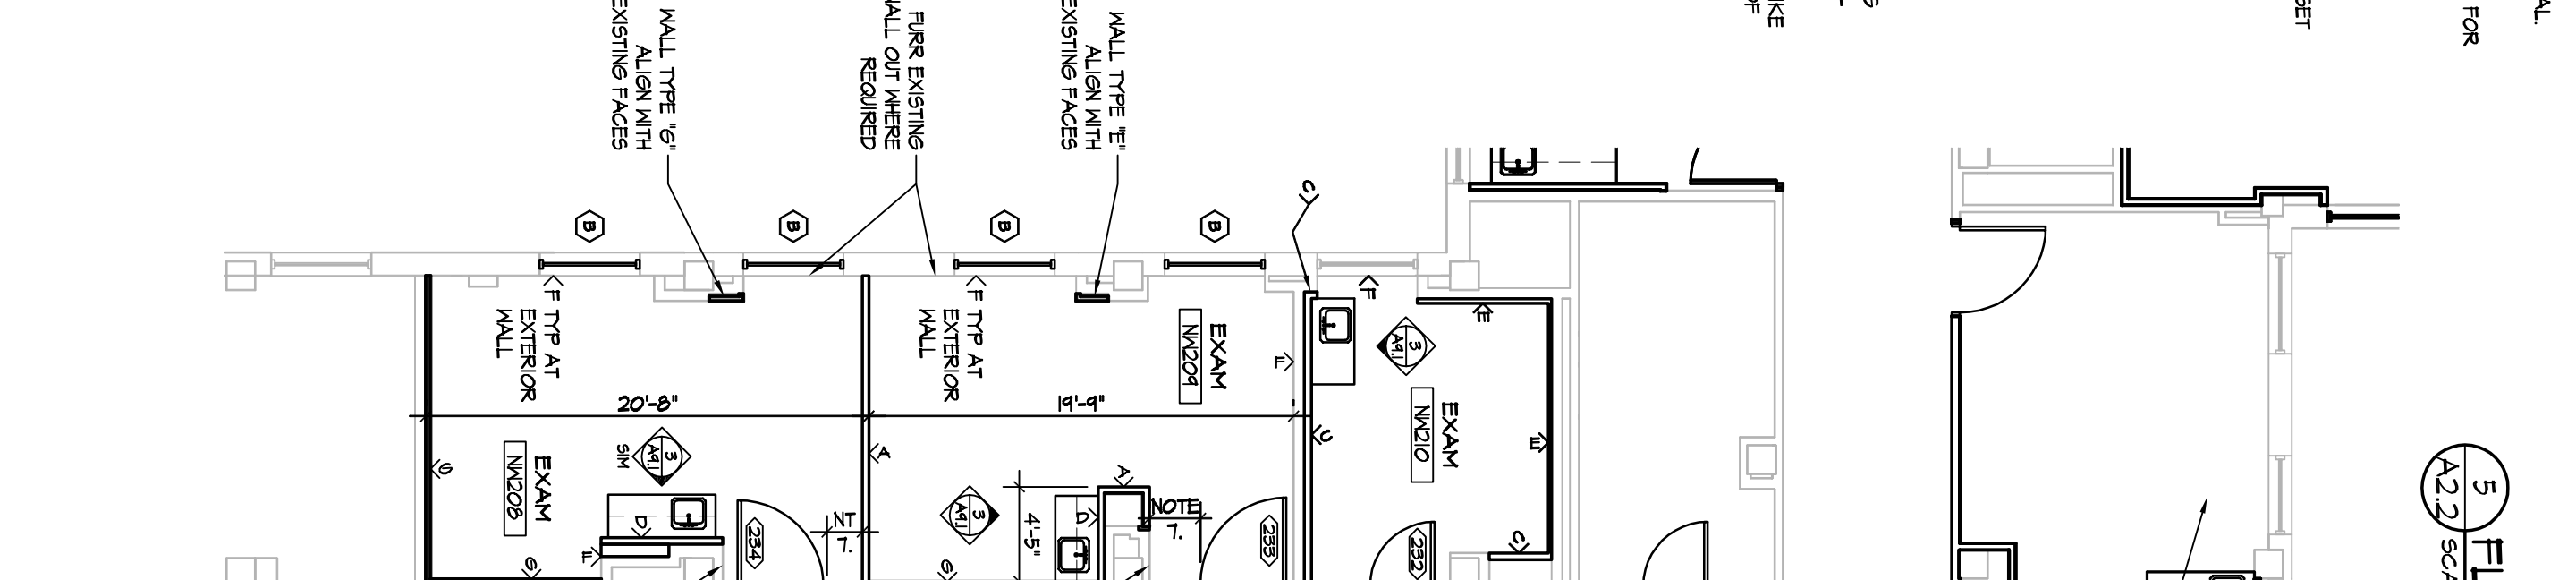


BASE BID FLOOR PLAN - 2nd FLOOR
SCALE: 1/8" = 1'-0"

LEGEND:
EXISTING CONSTRUCTION
NEW PARTITIONS
EXISTING 2 HOUR RATED FIRE PARTITION
EXISTING SHORE PARTITION

NOTES:
1. FINISH FLOOR SHALL BE 4" POL. AT 12" O.C. IN FIELD.
2. FINISH FLOOR SHALL BE 4" POL. AT 12" O.C. IN FIELD.
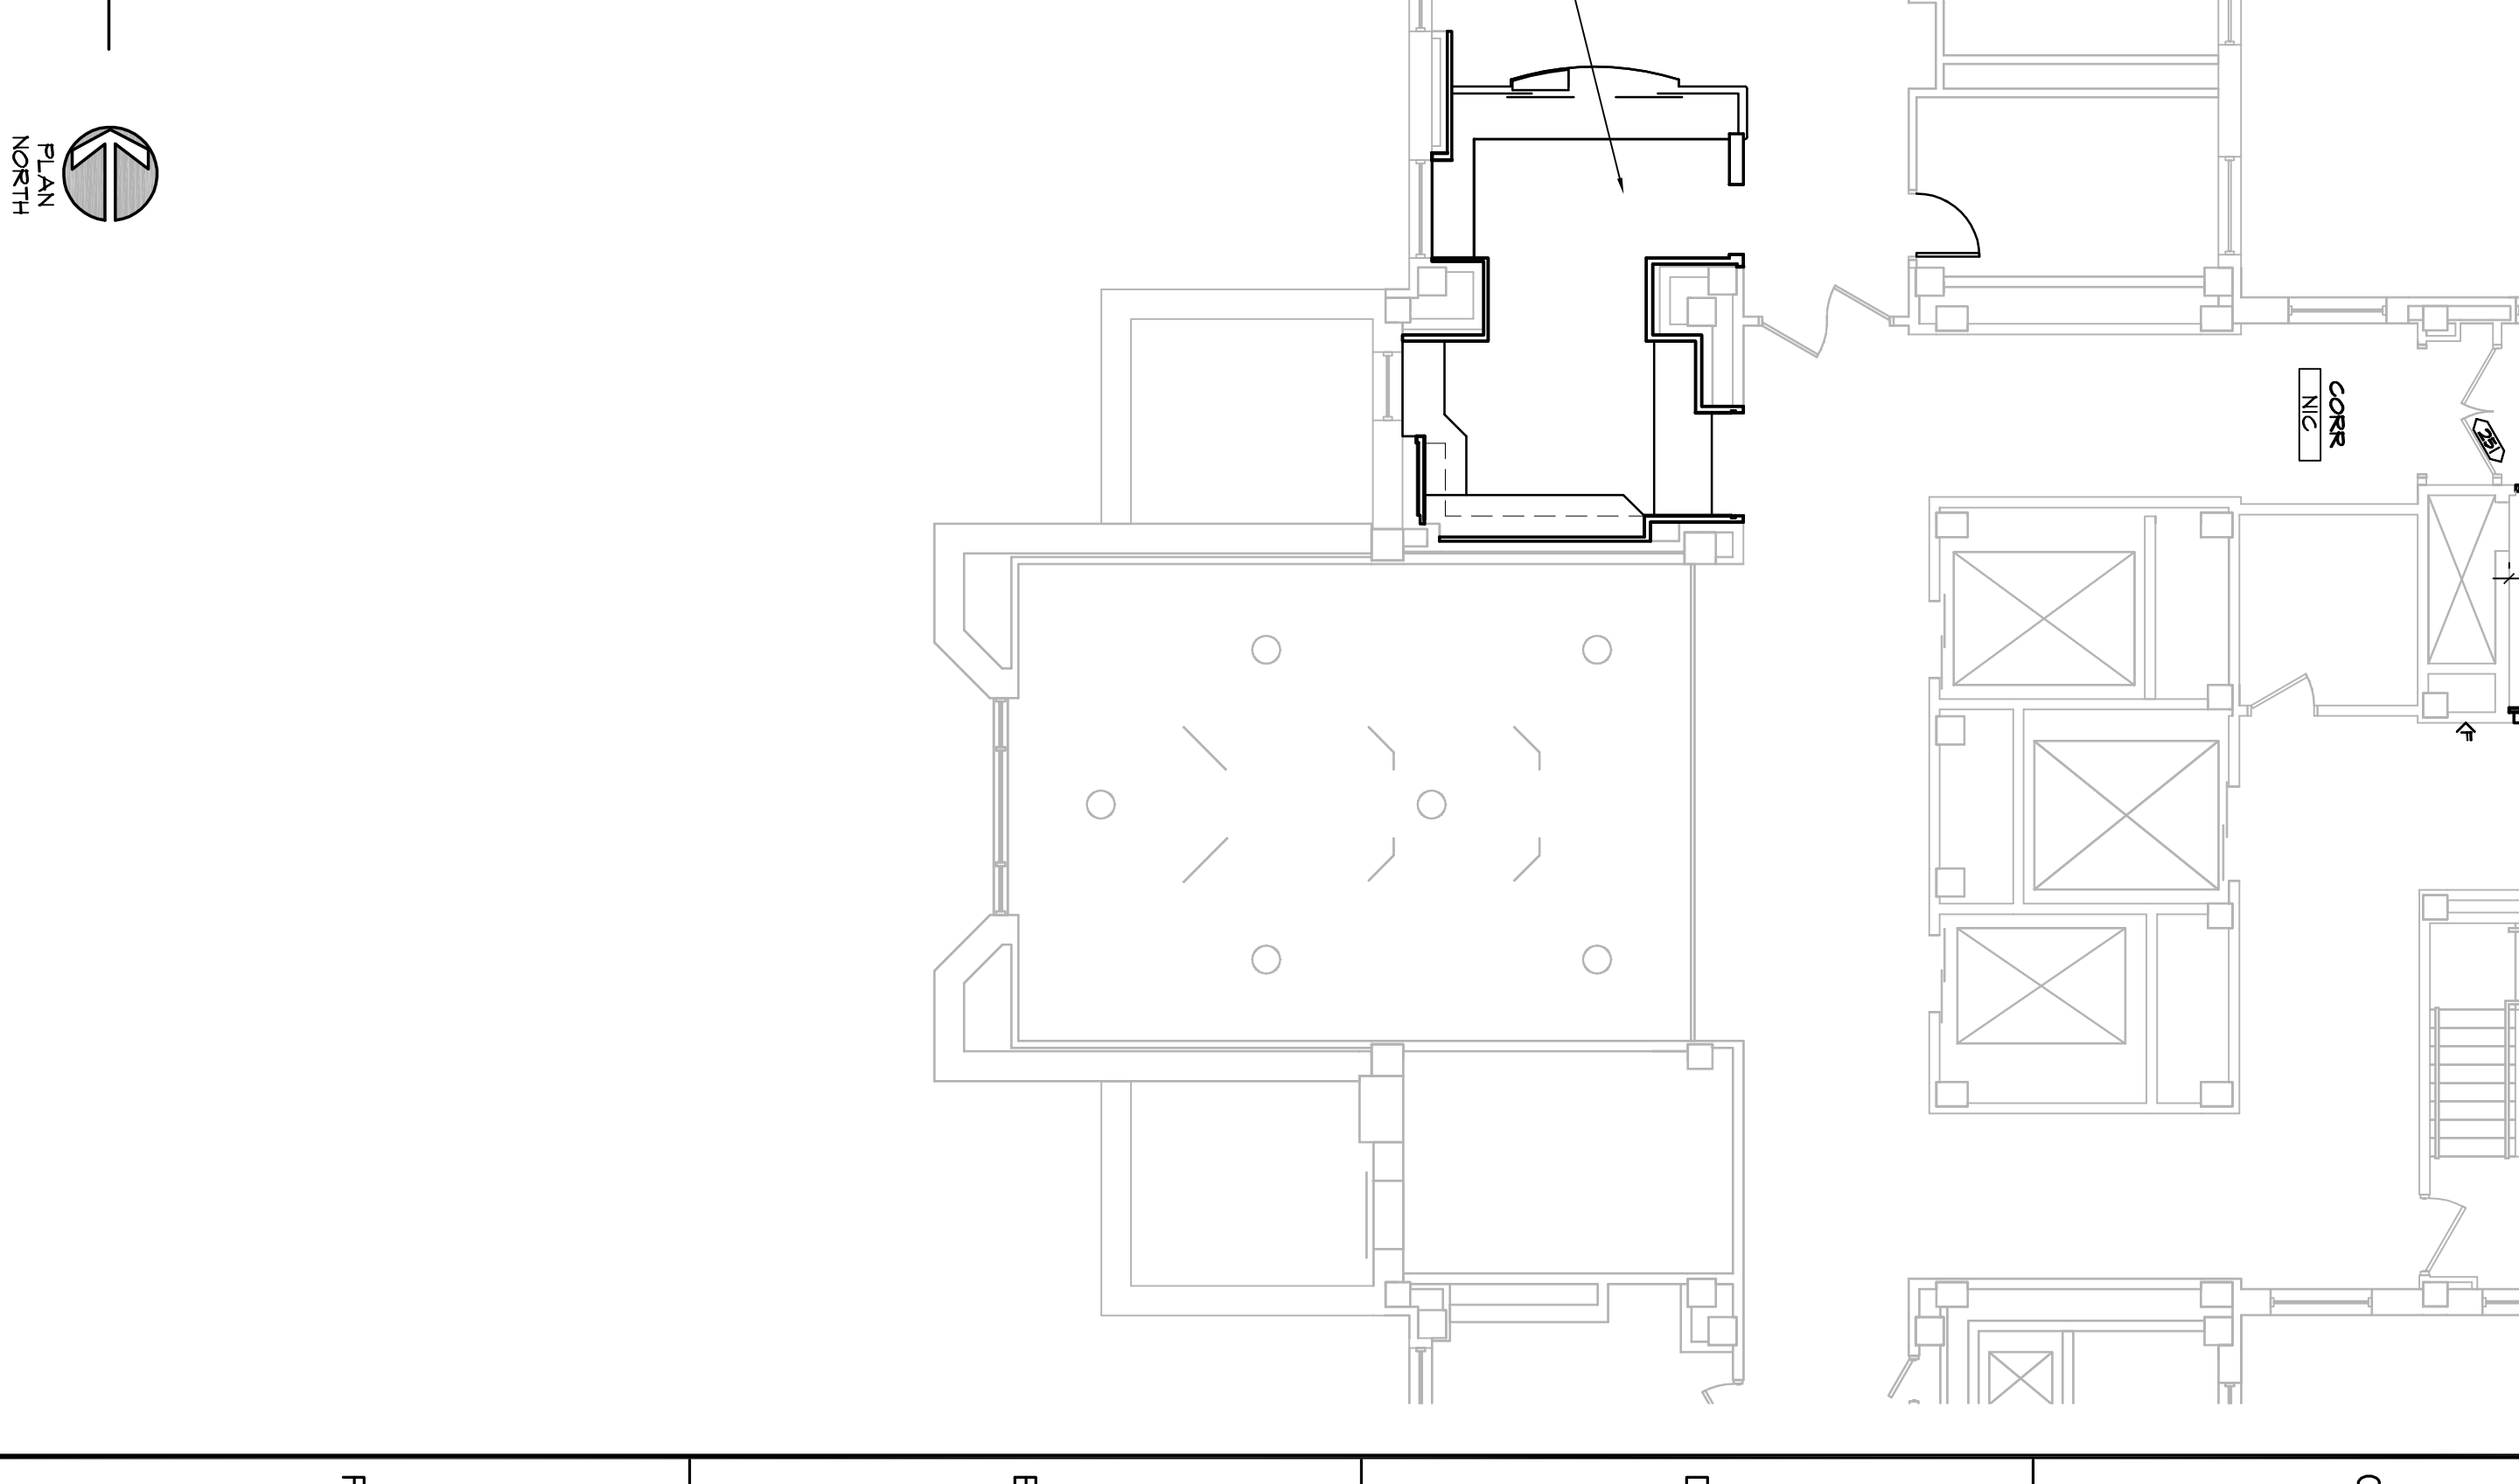


BASE BID FLOOR PLAN - 3rd FLOOR
SCALE: 1/8" = 1'-0"

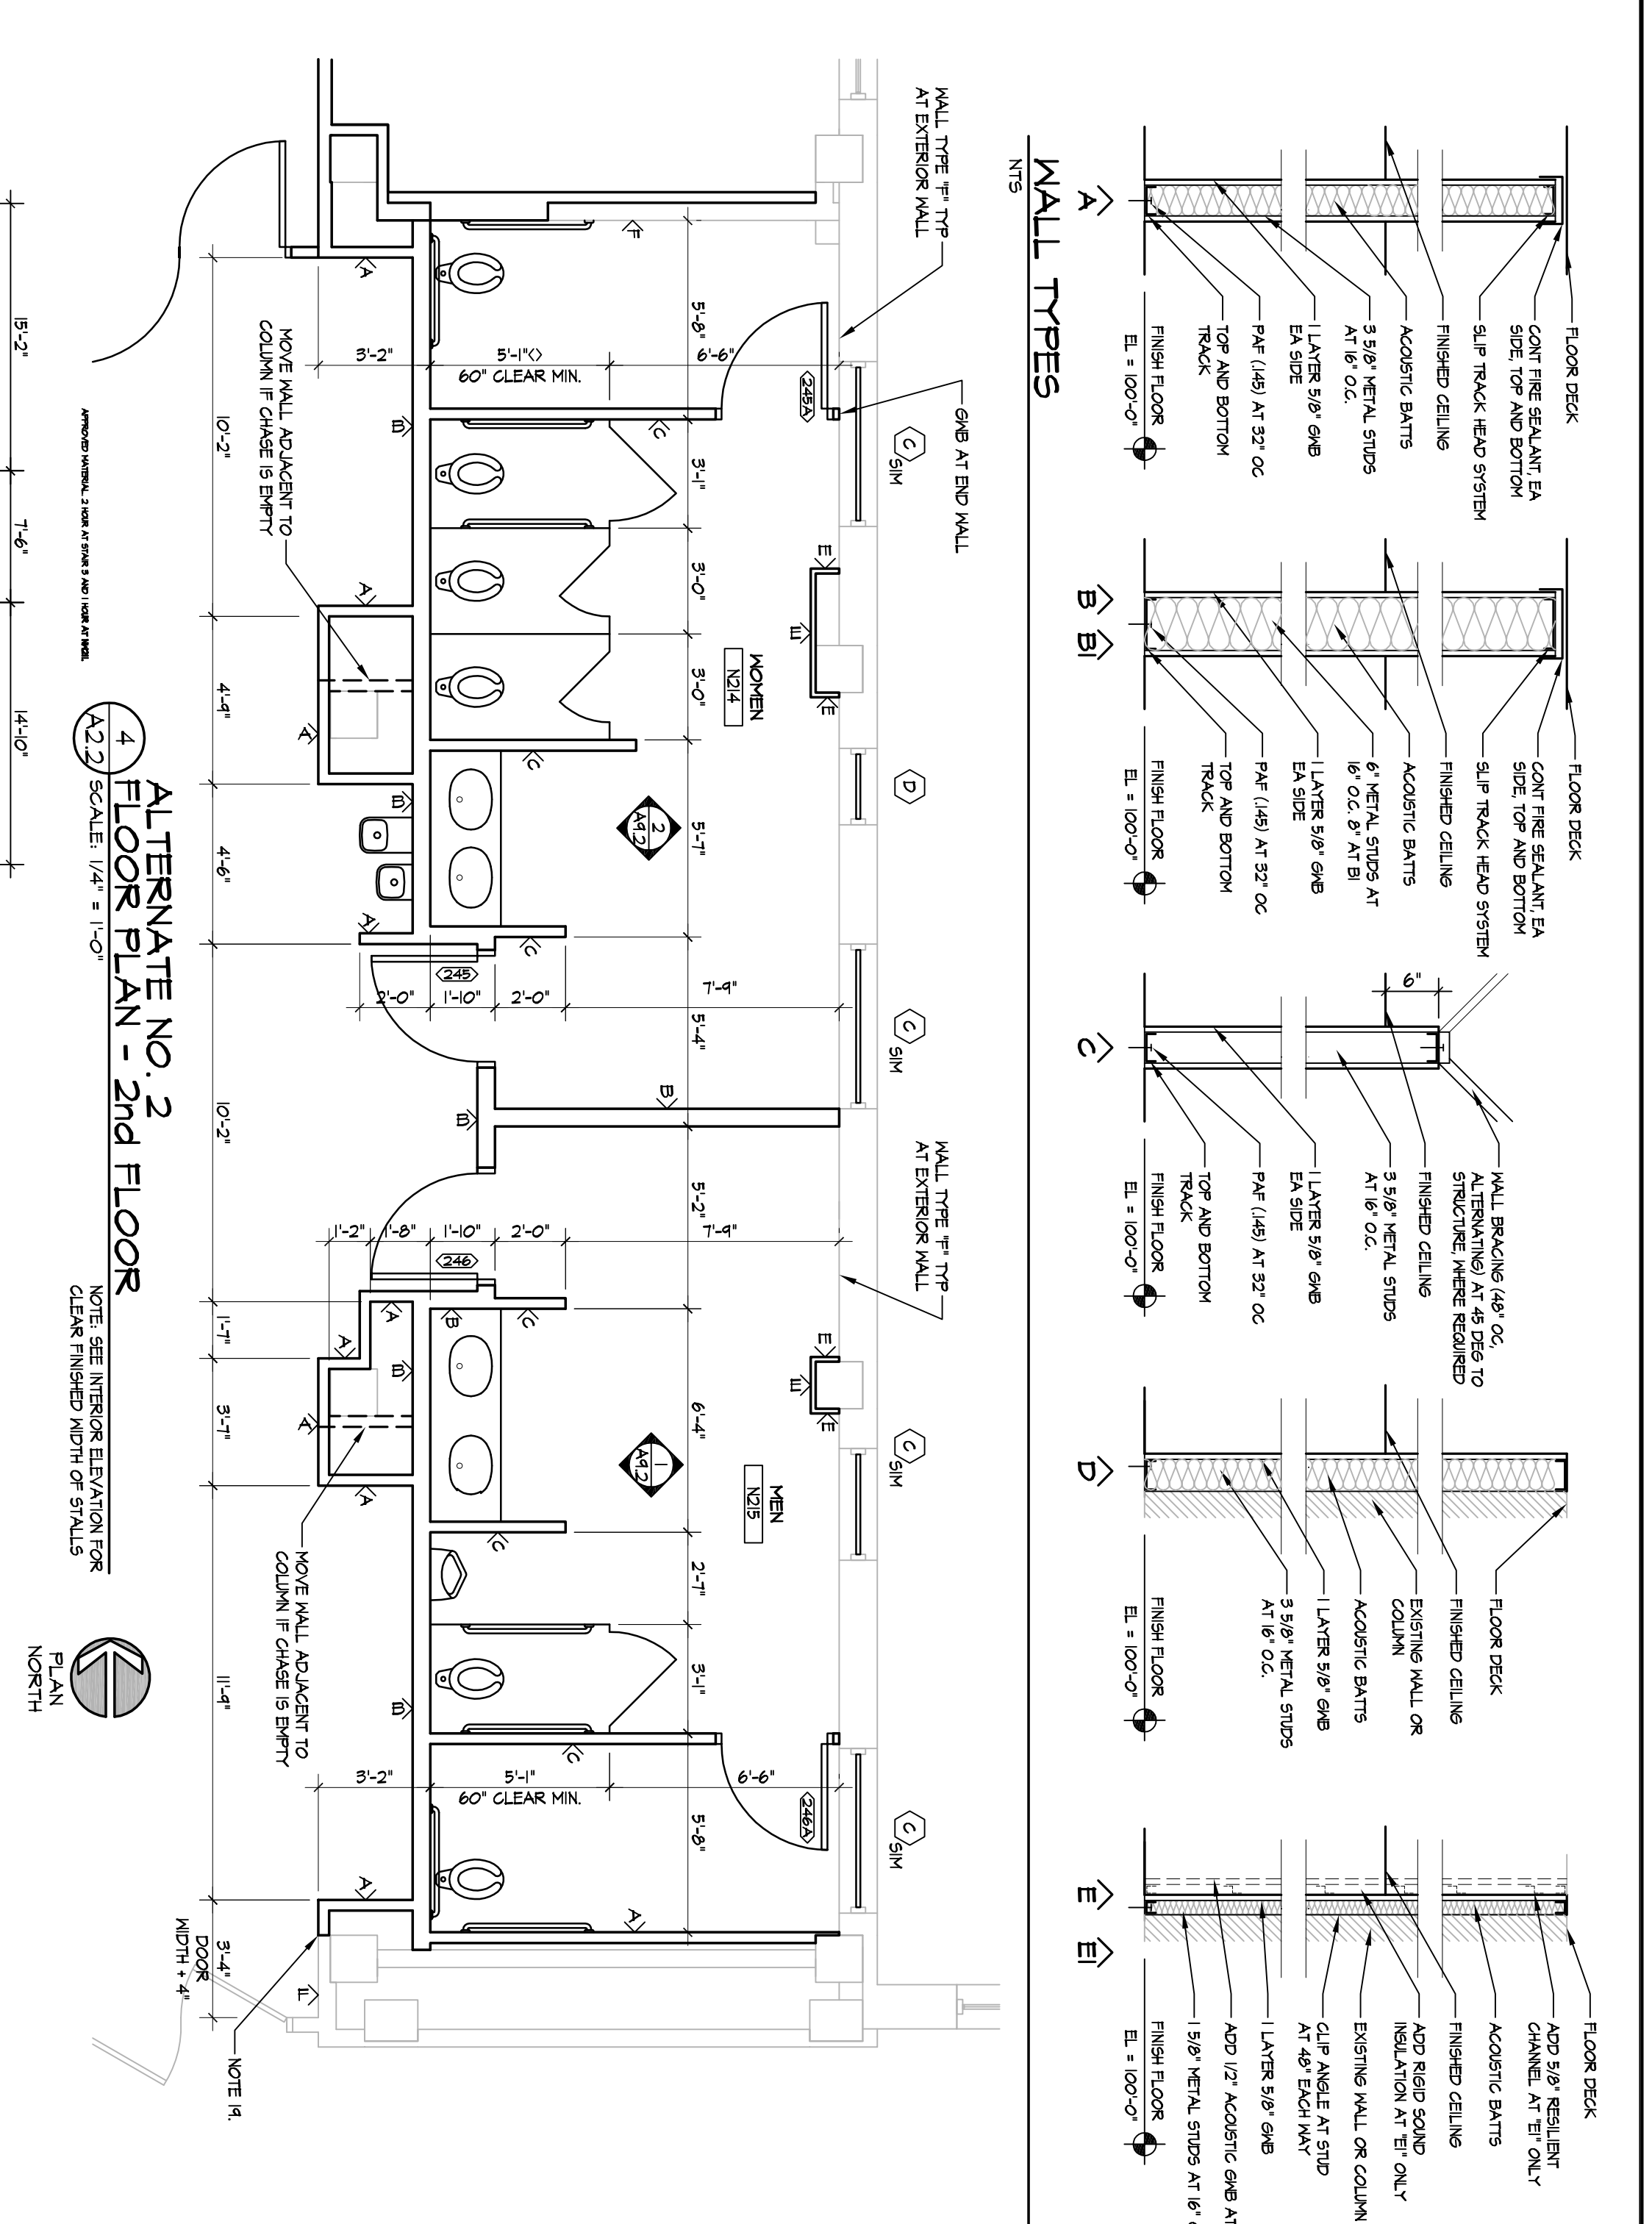

ALTERNATE NO. 2 FLOOR PLAN - 2nd FLOOR
SCALE: 1/8" = 1'-0"

LEGEND:
EXISTING CONSTRUCTION
NEW PARTITIONS
EXISTING 2 HOUR RATED FIRE PARTITION
EXISTING SHORE PARTITION


NOTES:
1. FINISH FLOOR SHALL BE 4" POL. AT 12" O.C. IN FIELD.
2. FINISH FLOOR SHALL BE 4" POL. AT 12" O.C. IN FIELD.
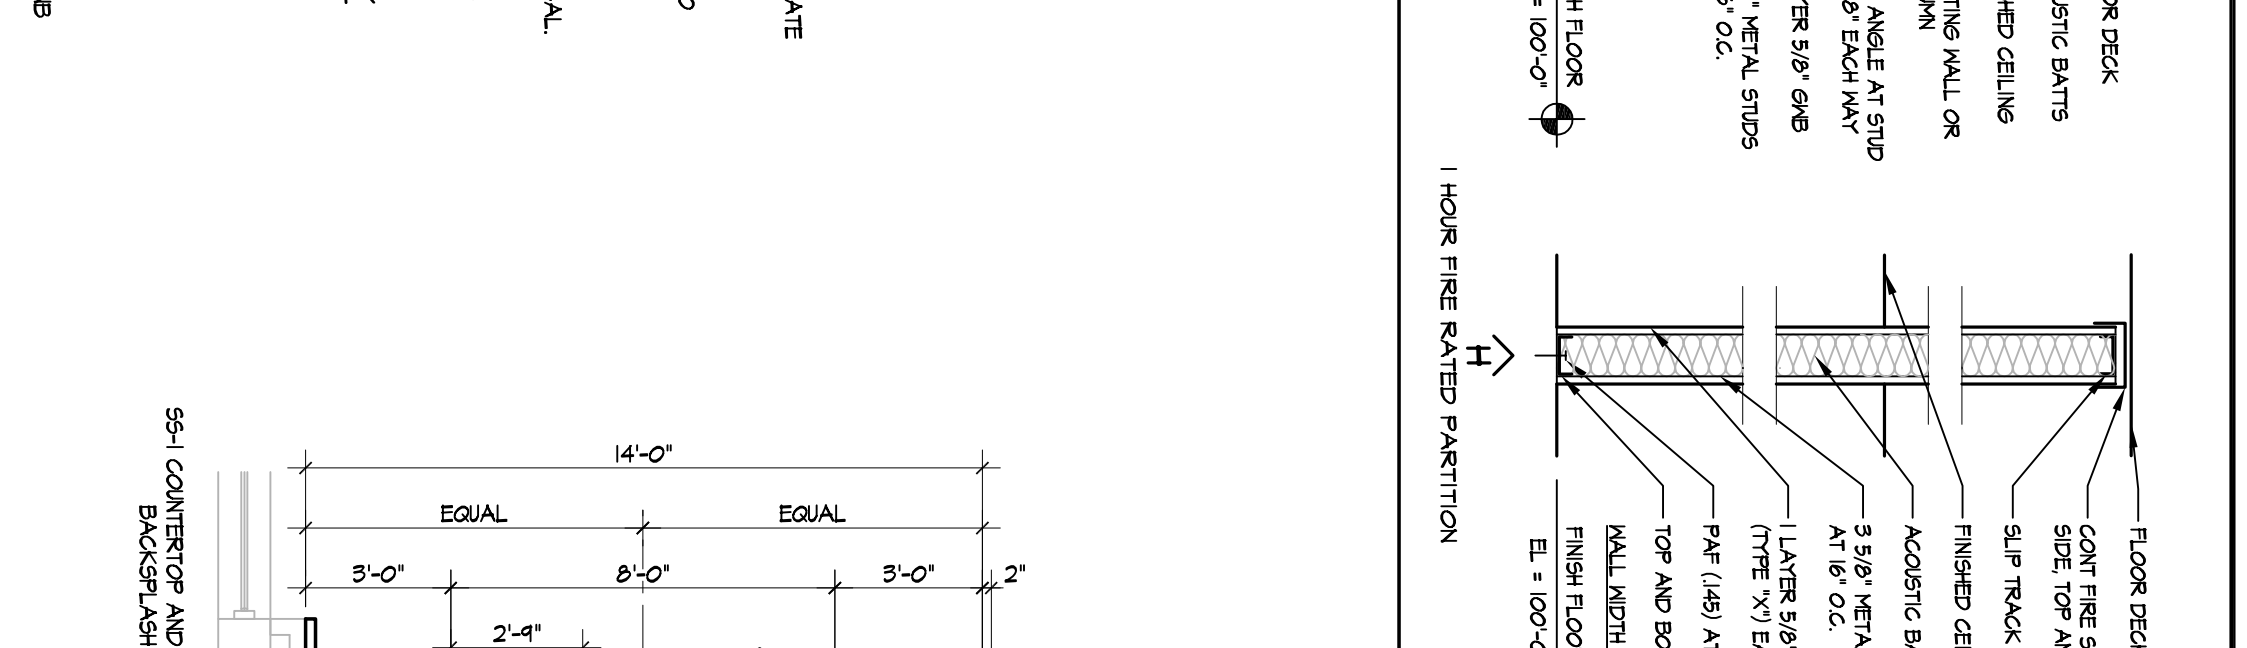

ALTERNATE NO. 1 FLOOR PLAN - 2nd FLOOR
SCALE: 1/8" = 1'-0"

LEGEND:
EXISTING CONSTRUCTION
NEW PARTITIONS
EXISTING 2 HOUR RATED FIRE PARTITION
EXISTING SHORE PARTITION

NOTES:
1. FINISH FLOOR SHALL BE 4" POL. AT 12" O.C. IN FIELD.
2. FINISH FLOOR SHALL BE 4" POL. AT 12" O.C. IN FIELD.
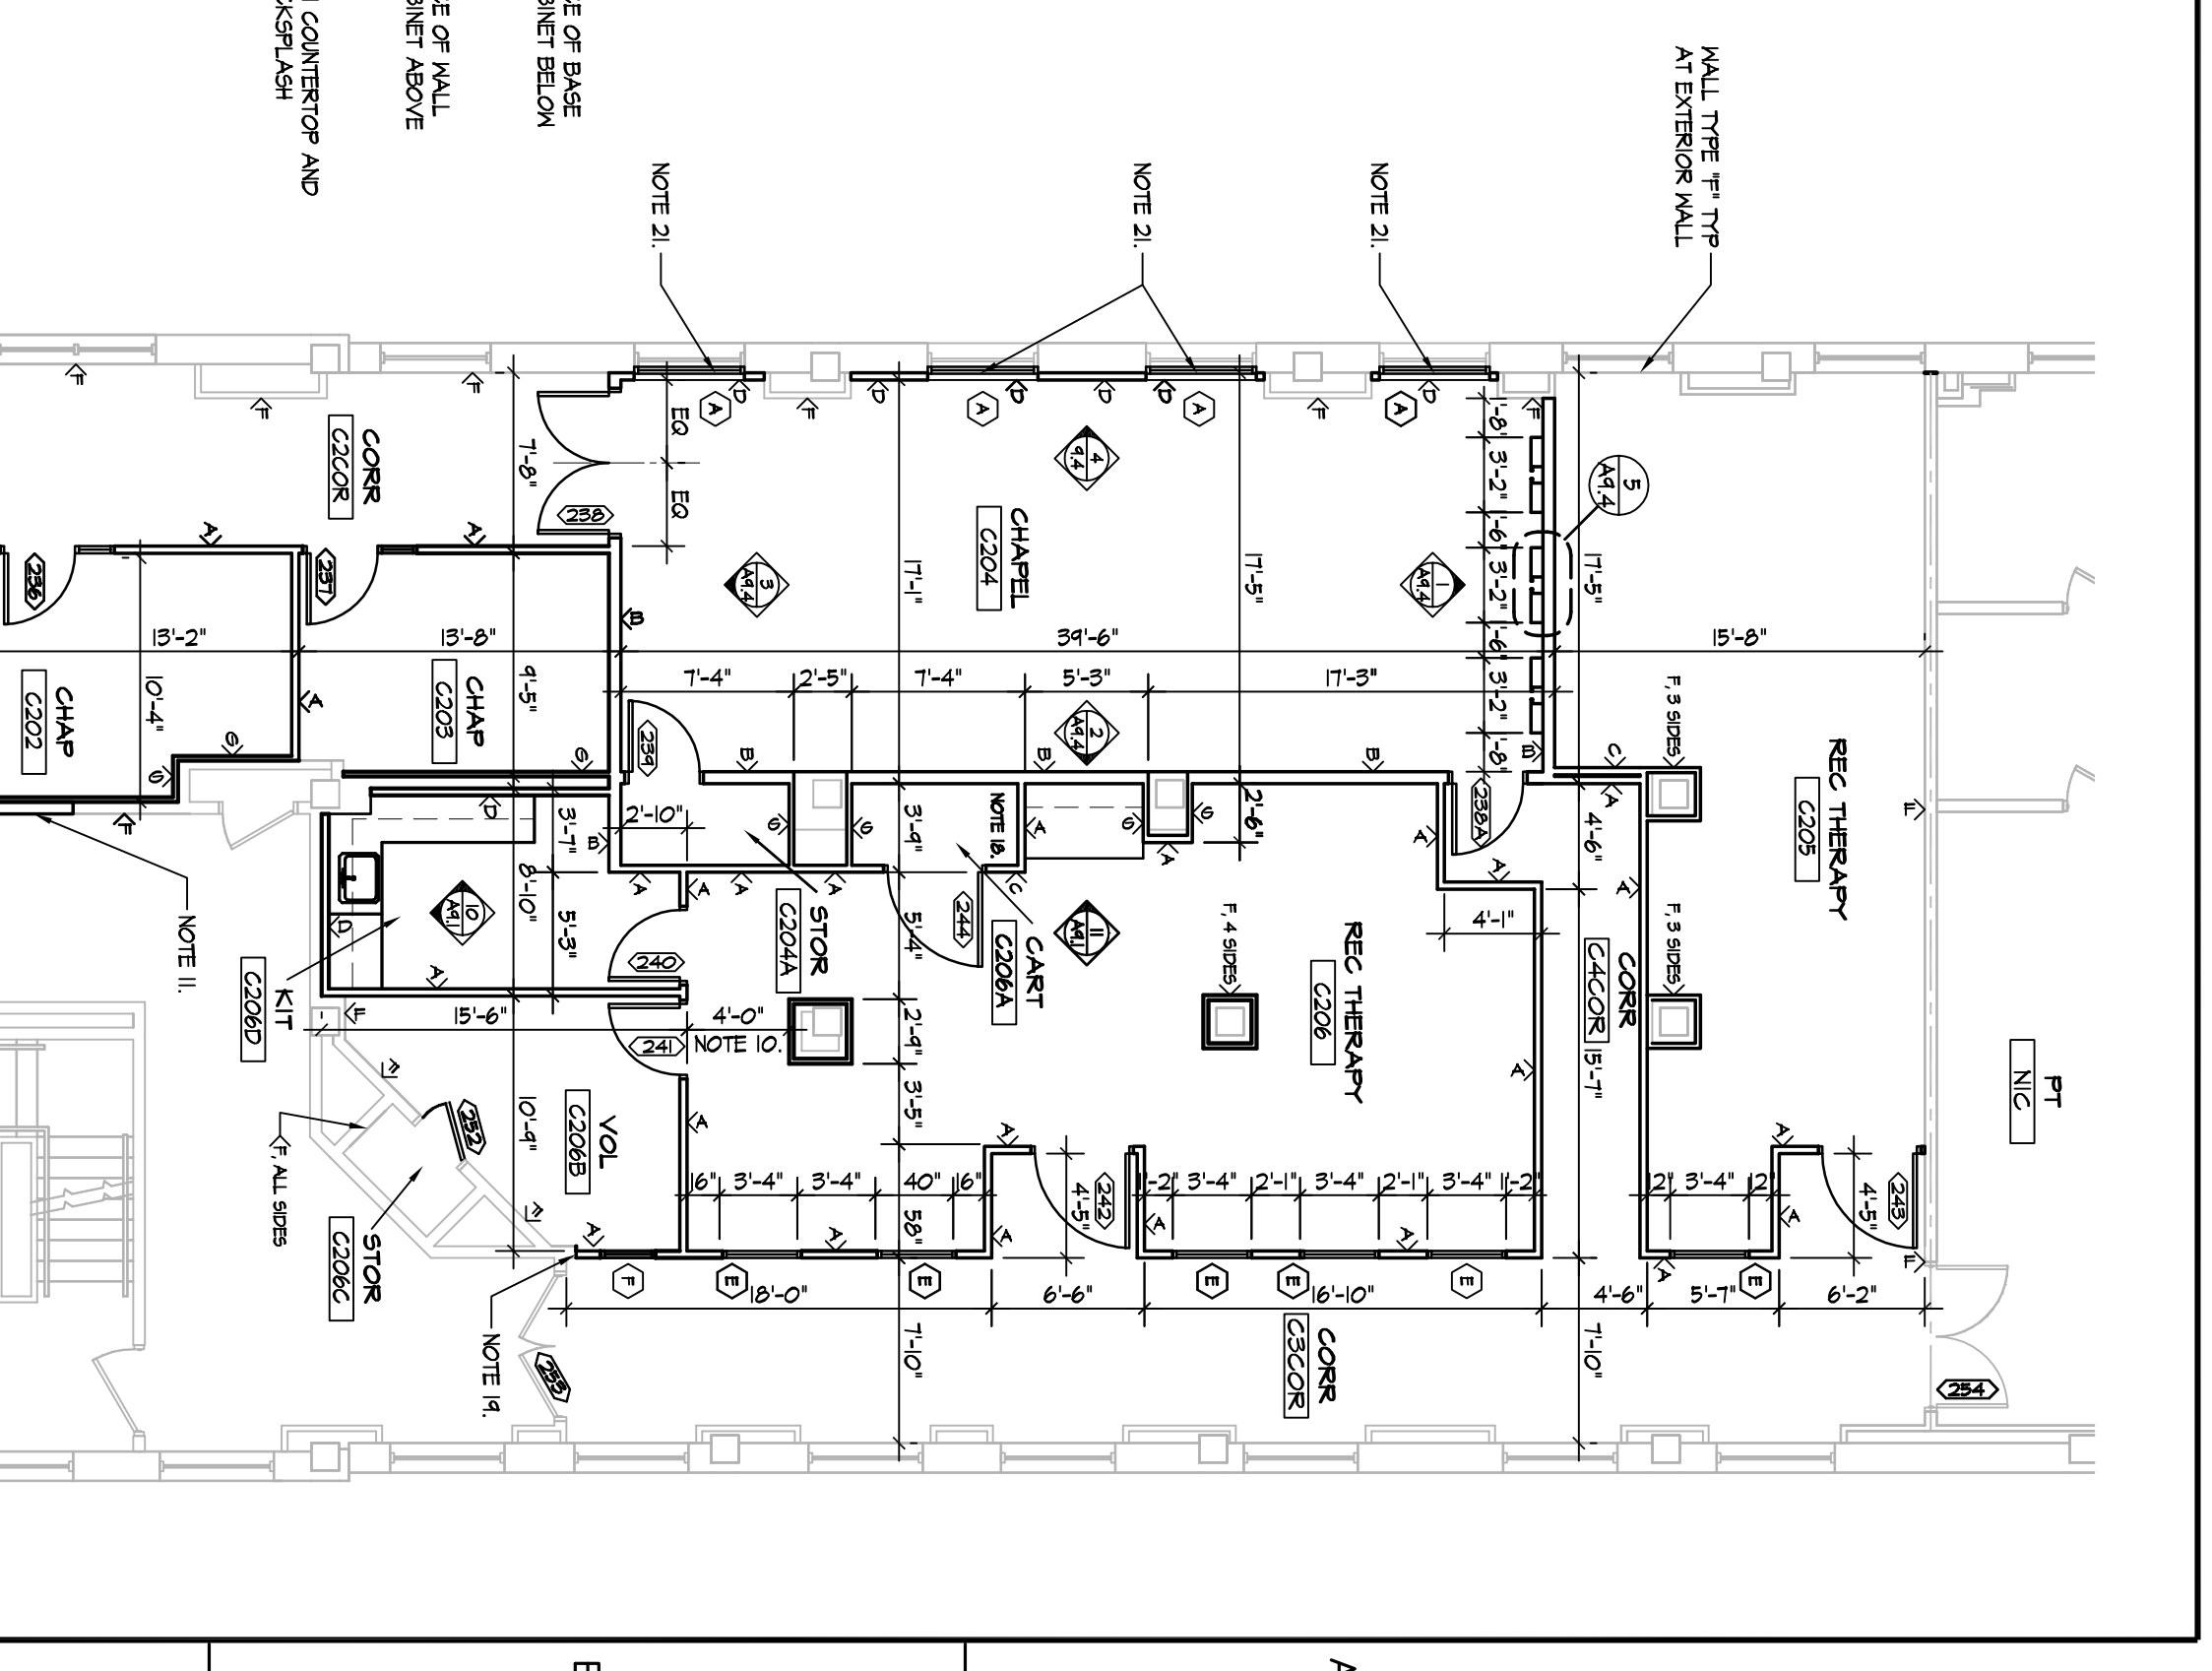

ALTERNATE NO. 1 FLOOR PLAN - 2nd FLOOR
SCALE: 1/8" = 1'-0"